



GT50/184/0002

**ROAD TRAFFIC REGULATION ACT 1984 – SECTIONS 64 AND 65
AUTHORISATION OF TRAFFIC SIGNS AND SPECIAL DIRECTIONS**

The Secretary of State for Transport, in exercise of his powers under Sections 64 and 65 of the Road Traffic Regulation Act 1984 and of all other powers enabling him in that behalf, for the purpose of informing road users of a Restricted Zone in Wallgate, Wigan, hereby:-

1. authorises the erection at or within 5 metres of the sites marked A in the attached set of plans numbered GT50/184/0002-1 of a traffic sign (hereinafter referred to as "the authorised sign A") conforming as to size, colour and character with that shown on the attached drawing numbered NP663.2 save that (a) the reference to the time of day or the day of the week may be varied or omitted and (b) the legend "Except in signed bays" may be added to or substituted for the times shown in the lower panel; and
2. authorises the erection at or within 5 metres of the sites marked B on the said set of plans of a traffic sign (hereinafter referred to as "the authorised sign B") conforming as to size, colour and character with that shown on the attached drawing numbered NP664.1; and
3. authorises the erection at or within 5 metres of the sites marked C on the said set of plans of a traffic sign (hereinafter referred to as "the authorised sign C") conforming as to size, colour and character with that shown on the attached drawing numbered NP637.4 save that (a) the reference to the time of day or the day of the week may be varied or omitted; and



GT50/184/0002

4. authorises the erection at or within 5 metres of the sites marked D on the said set of plans of a traffic sign (hereinafter referred to as "the authorised sign D") conforming as to size, colour and character with that shown at D on the attached set of drawings numbered GT50/184/0002-2 save that (a) the reference to the time of day may be varied or omitted and (b) a reference to the day of the week may be added; and
5. authorises the erection at or within 5 metres of the sites marked E on the said set of plans of a traffic sign (hereinafter referred to as "the authorised sign E") conforming as to size, colour and character with that shown at E on the said set of drawings save that (a) the reference to the time of day may be varied or omitted and (b) a reference to the day of the week may be added; and
6. authorises the erection at or within 5 metres of the sites marked F on the said set of plans of a traffic sign (hereinafter referred to as "the authorised sign F") conforming as to size, colour and character with that shown at F on the said set of drawings save that (a) the reference to the time of day may be varied or omitted and (b) a reference to the day of the week may be added; and
7. directs, that it is a condition of this authorisation that the authorised signs A, B, C, D, E and F shall only be placed to indicate the effect of a corresponding Traffic Regulation Order; and



GT50/184/0002

8. directs, without prejudice to any statutory provision to the like effect, that it is a condition of this authorisation that the placing of the authorised signs A, B, C, D, E and F at or near the said sites shall continue to have effect only until such day as may be appointed by one month's notice given by the Secretary of State in writing to the traffic authority for the removal or alteration of the authorised signs A, B, C, D, E and F and on that day the said authorisation shall, without prejudice to the giving of any further authorisation or direction, cease to have effect.

The provisions of Regulations 12, 18 and 19 of the Traffic Signs Regulations 2002 (Part I of SI 2002/3113, "the 2002 Regulations") shall apply to the authorised sign A in the same manner as they apply to the sign shown in diagram 663 in Schedule 2 to those Regulations.

The provisions of Regulations 12, 18 and 19 of the 2002 Regulations shall apply to the authorised sign B in the same manner as they apply to the sign shown in diagram 664 in Schedule 2 to those Regulations.

The provisions of Regulations 12, 18 and 19 of the 2002 Regulations shall apply to the authorised sign C in the same manner as they apply to the sign shown in diagram 637.2 in Schedule 2 to those Regulations.



GT50/184/0002


The provisions of Regulations 12, 18 and 19 of the 2002 Regulations shall apply to the authorised signs D, E and F in the same manner as they apply to the sign shown in diagram 650.1 in Schedule 2 to those Regulations.


Dated.....8 August.....2011

Signed by authority of the Secretary of State



A Delegated Official of the Department for Transport

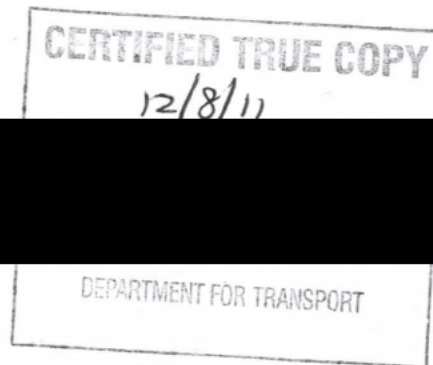

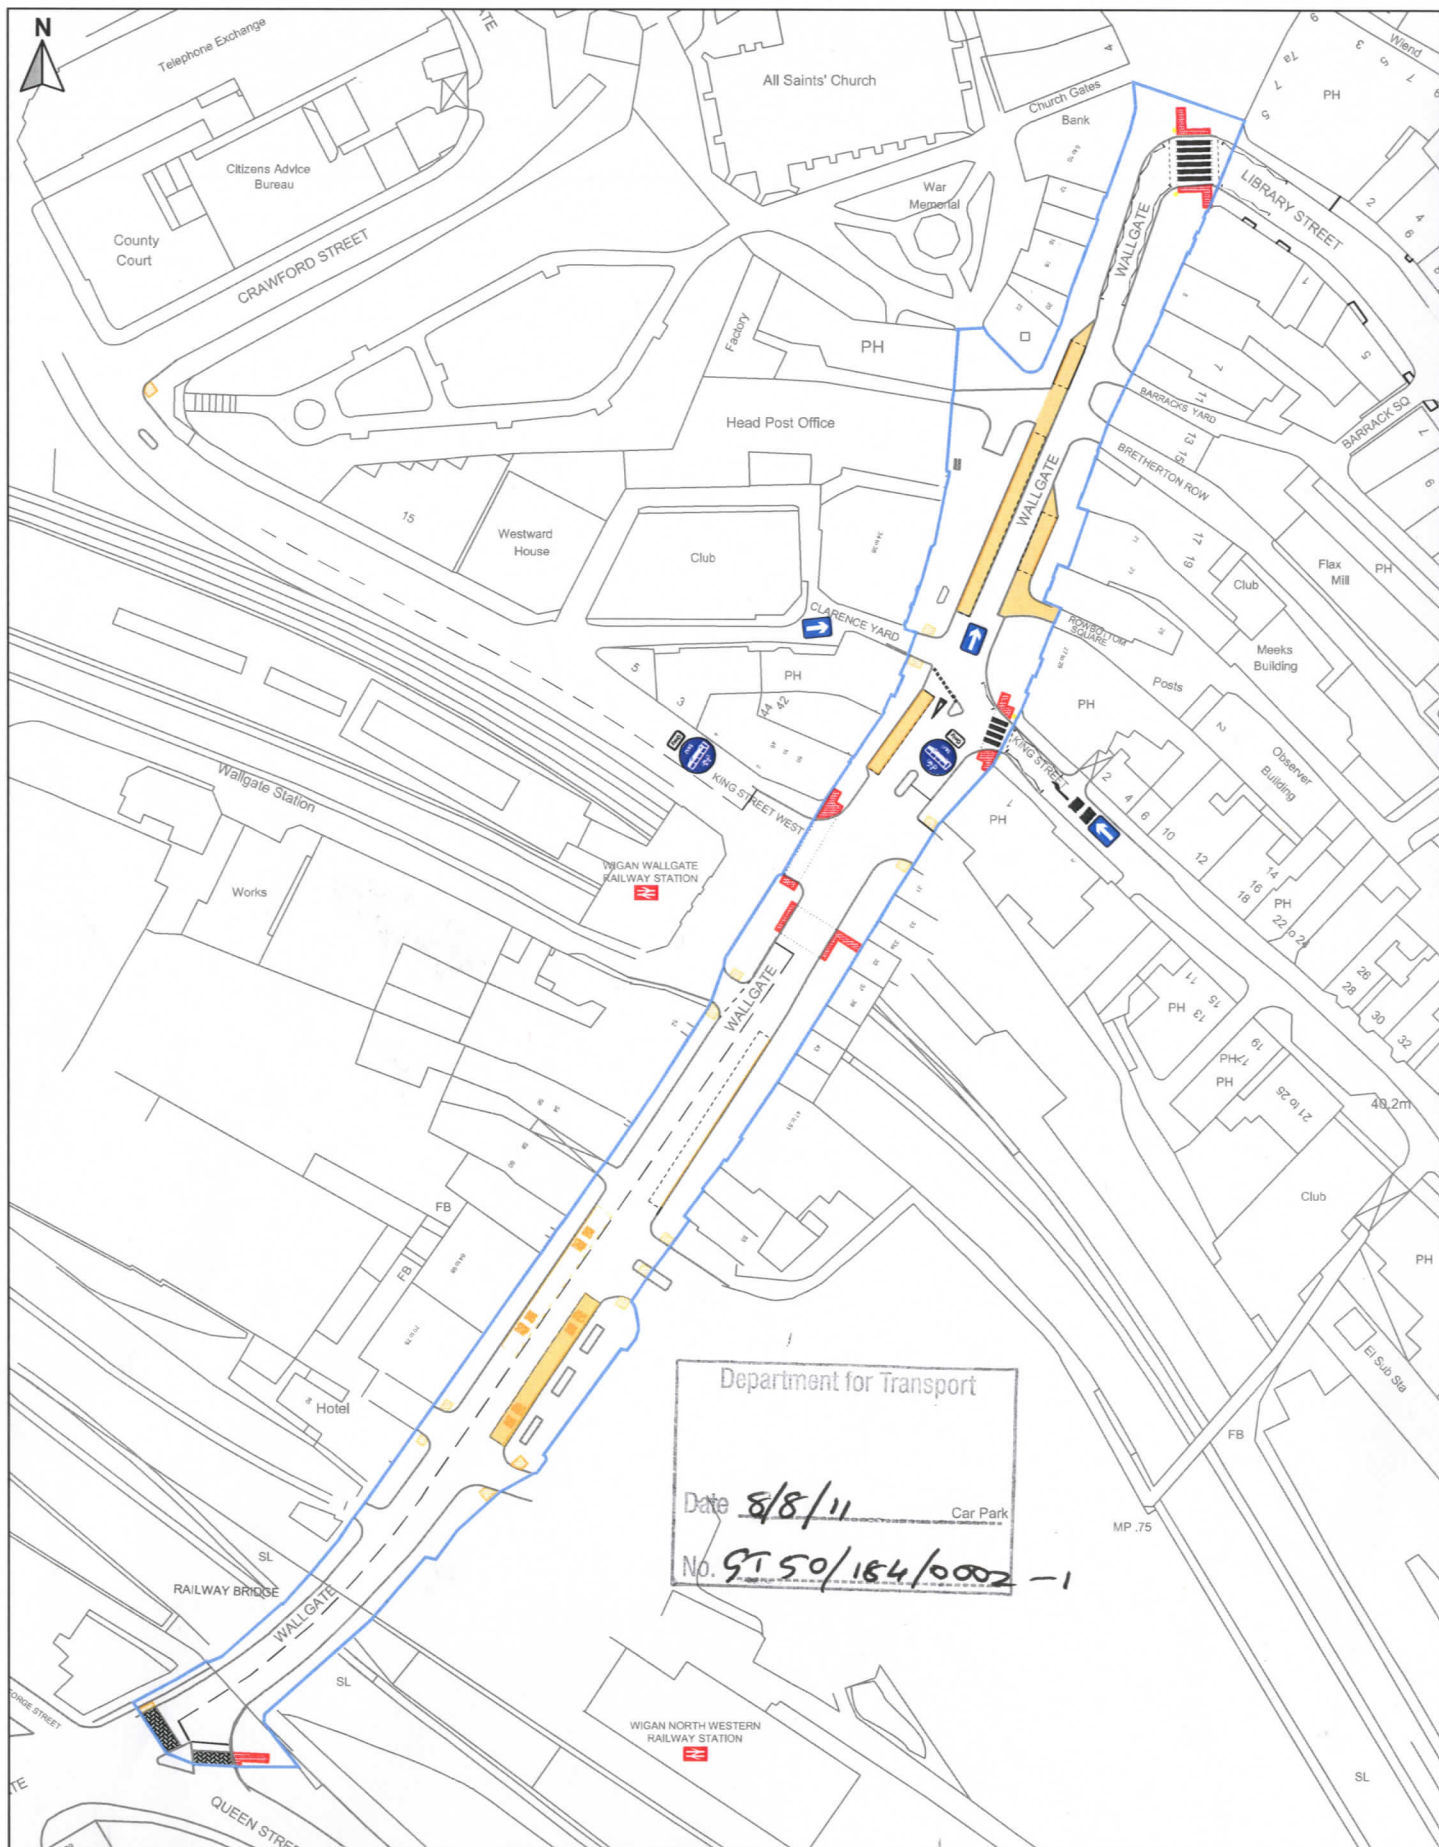

Department for Transport

Date 8/8/11 Car Park

No. GT50/184/0002-1

Gillian Bishop
CORPORATE DIRECTOR
PLACES DIRECTORATE:
ECONOMY, WASTE &
INFRASTRUCTURE
CIVIC BUILDINGS
NEW MARKET STREET
WIGAN, WN1 1RP
Tel:(01942) 404200
Fax:(01942) 404210



WALLGATE, WIGAN - PROPOSED RESTRICTED ZONE **WIGAN WALLGATE TOWNSHIP HERITAGE INITIATIVE**

-  PROPOSED RESTRICTED ZONE: PROHIBITION OF WAITING AT ANY TIME, RESTRICTION OF LOADING MON - SUN 7.30am - 6.30pm.
-  EXISTING MOVEMENT RESTRICTION: BUSES, TAXIS AND CYCLES ONLY
-  EXISTING MOVEMENT RESTRICTION: ONE WAY TRAFFIC

DRAWING NUMBER
WS/RZ/1


DRAWN: HM	CHECKED: NA
DATE: APR 11	SCALE: NTS
© Crown Copyright and database rights 2011 Ordnance Survey 100019578	
HEATHER MULLINER: AREA ENGINEER: TRAFFIC - NETWORK MANAGEMENT TEL 01942 404882	

SIGNS REQUIRING AUTHORISATION


- NP 663.2 ENTRANCE TO RESTRICTED PARKING ZONE
- NP 664.1 RESTRICTED ZONE ENDS
- NP 663.2 AND NP 664.1 SITED BACK TO BACK

REFER TO DfT WORKING DRAWING NO. NP 663.2 AND NP 664.1 FOR SIGN DETAILS AND SIZING.


SIGNS TO BE REFLECTORISED USING 3M CLASS R2 / RA2 PRISMATIC RETROREFLECTIVE PERFORMANCE

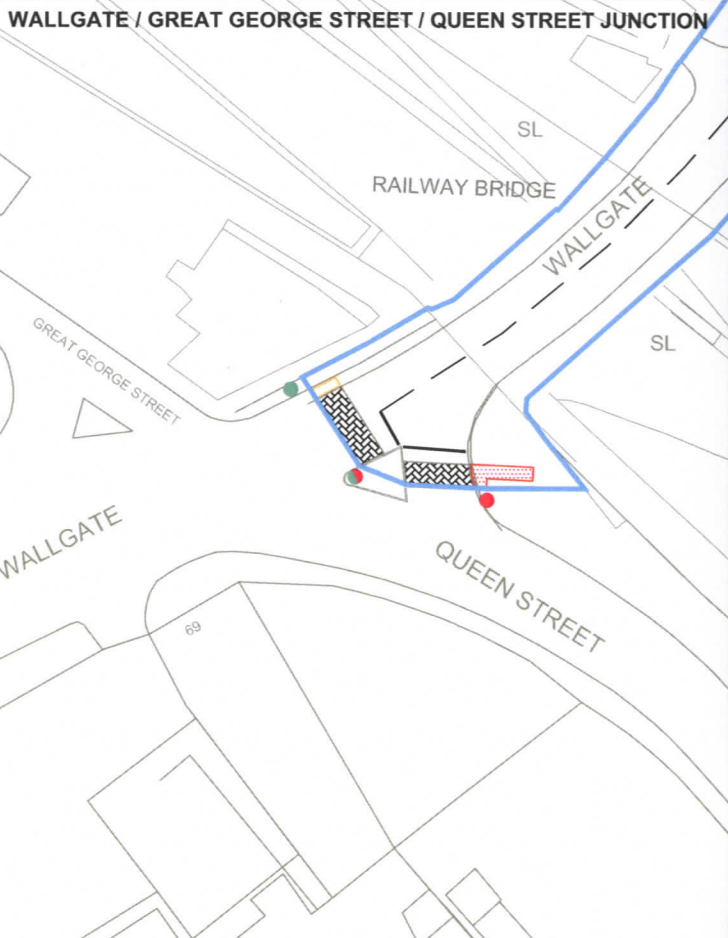

WALLGATE / KING STREET WEST / KING STREET / CLARENCE YARD / ROWBOTTOM SQUARE JUNCTIONS

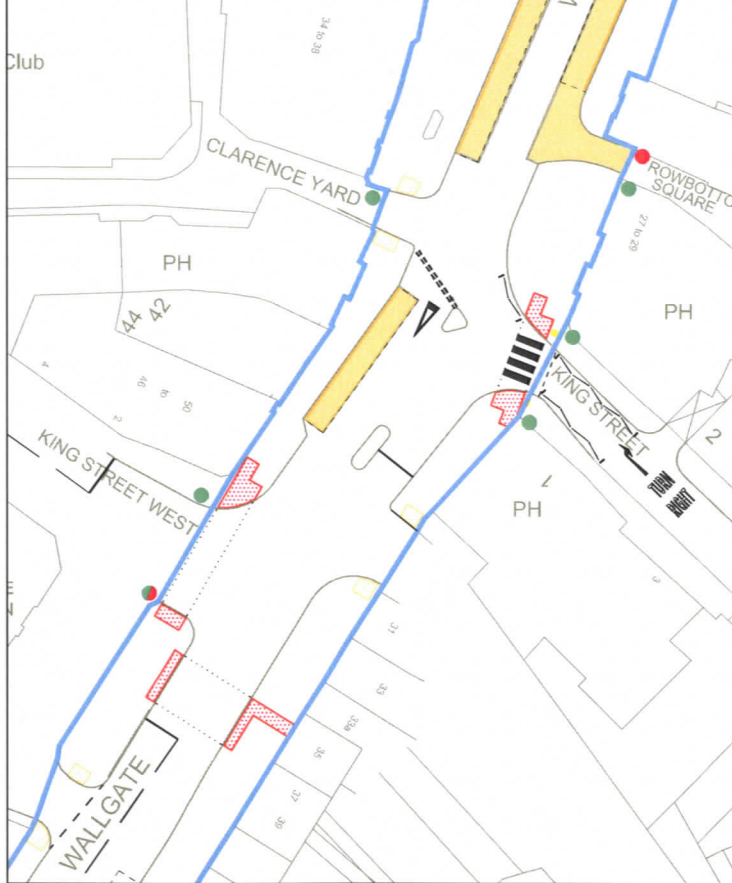

WALLGATE / LIBRARY STREET / BRETHERTON ROW JUNCTION

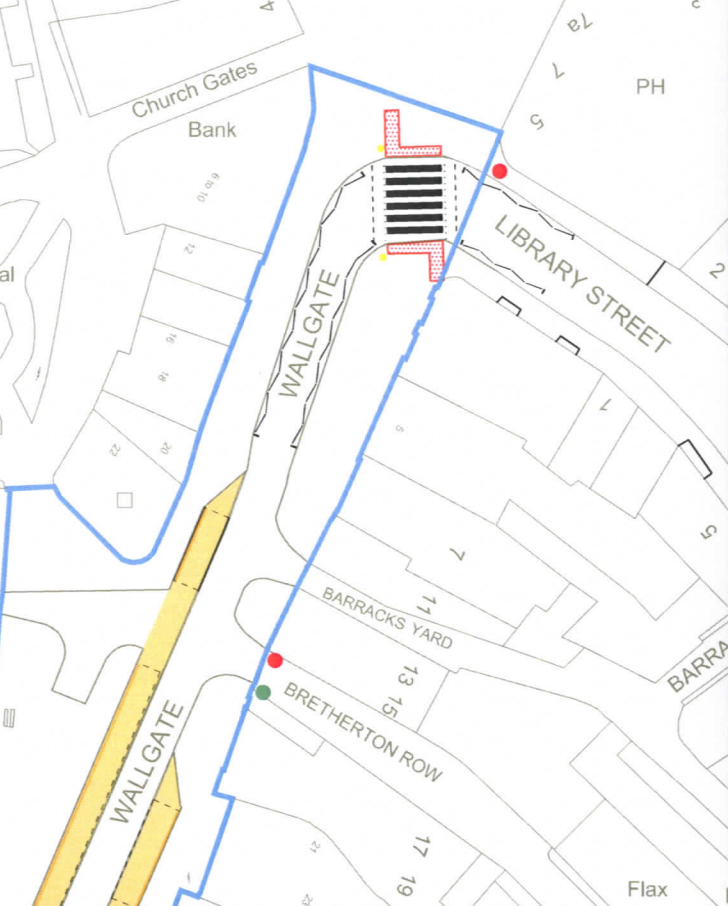

Gillian Bishop
CORPORATE DIRECTOR
PLACES DIRECTORATE:
ECONOMY, WASTE &
INFRASTRUCTURE
CIVIC BUILDINGS
NEW MARKET STREET
WIGAN, WN1 1RP
Tel:(01942) 404200
Fax:(01942) 404210



WALLGATE, WIGAN - PROPOSED RESTRICTED ZONE:

PROHIBITION OF WAITING AT ANY TIME, RESTRICTION OF LOADING MON - SUN 7.30am - 6.30pm.
SHARED USE BAY TYPE 1: LOADING ONLY 7.30am - 6.30pm / HACKNEY CARRIAGE STAND 6.30pm - 7.30am.
SHARED USE BAY TYPE 2: LOADING ONLY 7.30am - 2.00pm / HACKNEY CARRIAGE STAND 2.00pm - 7.30am.

RESTRICTED ZONE ENTRY AND EXIT SIGNS - NP 663.2 & NP 664.1

DRAWING NUMBER
WS/RZ/2

DRAWN: HM CHECKED: NA

DATE: APR 11 SCALE: 1:500

© Crown Copyright and database rights
2011 Ordnance Survey 100019578

HEATHER MULLINER: AREA ENGINEER:
TRAFFIC - NETWORK MANAGEMENT
TEL 01942 404692


SIGNS REQUIRING AUTHORISATION

- NP 637.4 RESTRICTED ZONE
WAITING AND LOADING
PROHIBITION
- DIAG. 639.1B UPPER PANEL VARIED
TO 650.1, LOWER PANEL 660.4
(SHARED USE BAY TYPE 1)
- DIAG. 639.1B UPPER PANEL VARIED
TO 650.1, LOWER PANEL 660.4
(SHARED USE BAY TYPE 2)

REFER TO DfT WORKING DRAWING NO. NP 637.4
FOR SIGN DETAILS AND SIZING. ALSO WIGAN
COUNCIL DRAWING 639.1B a, b, c, d, e & f.

SIGNS TO BE REFLECTORISED USING 3M
CLASS R2 / RA2 PRISMATIC
RETROREFLECTIVE PERFORMANCE

WALLGATE / GREAT GEORGE STREET / QUEEN STREET JUNCTION TO WALLGATE / KING STREET WEST JUNCTION

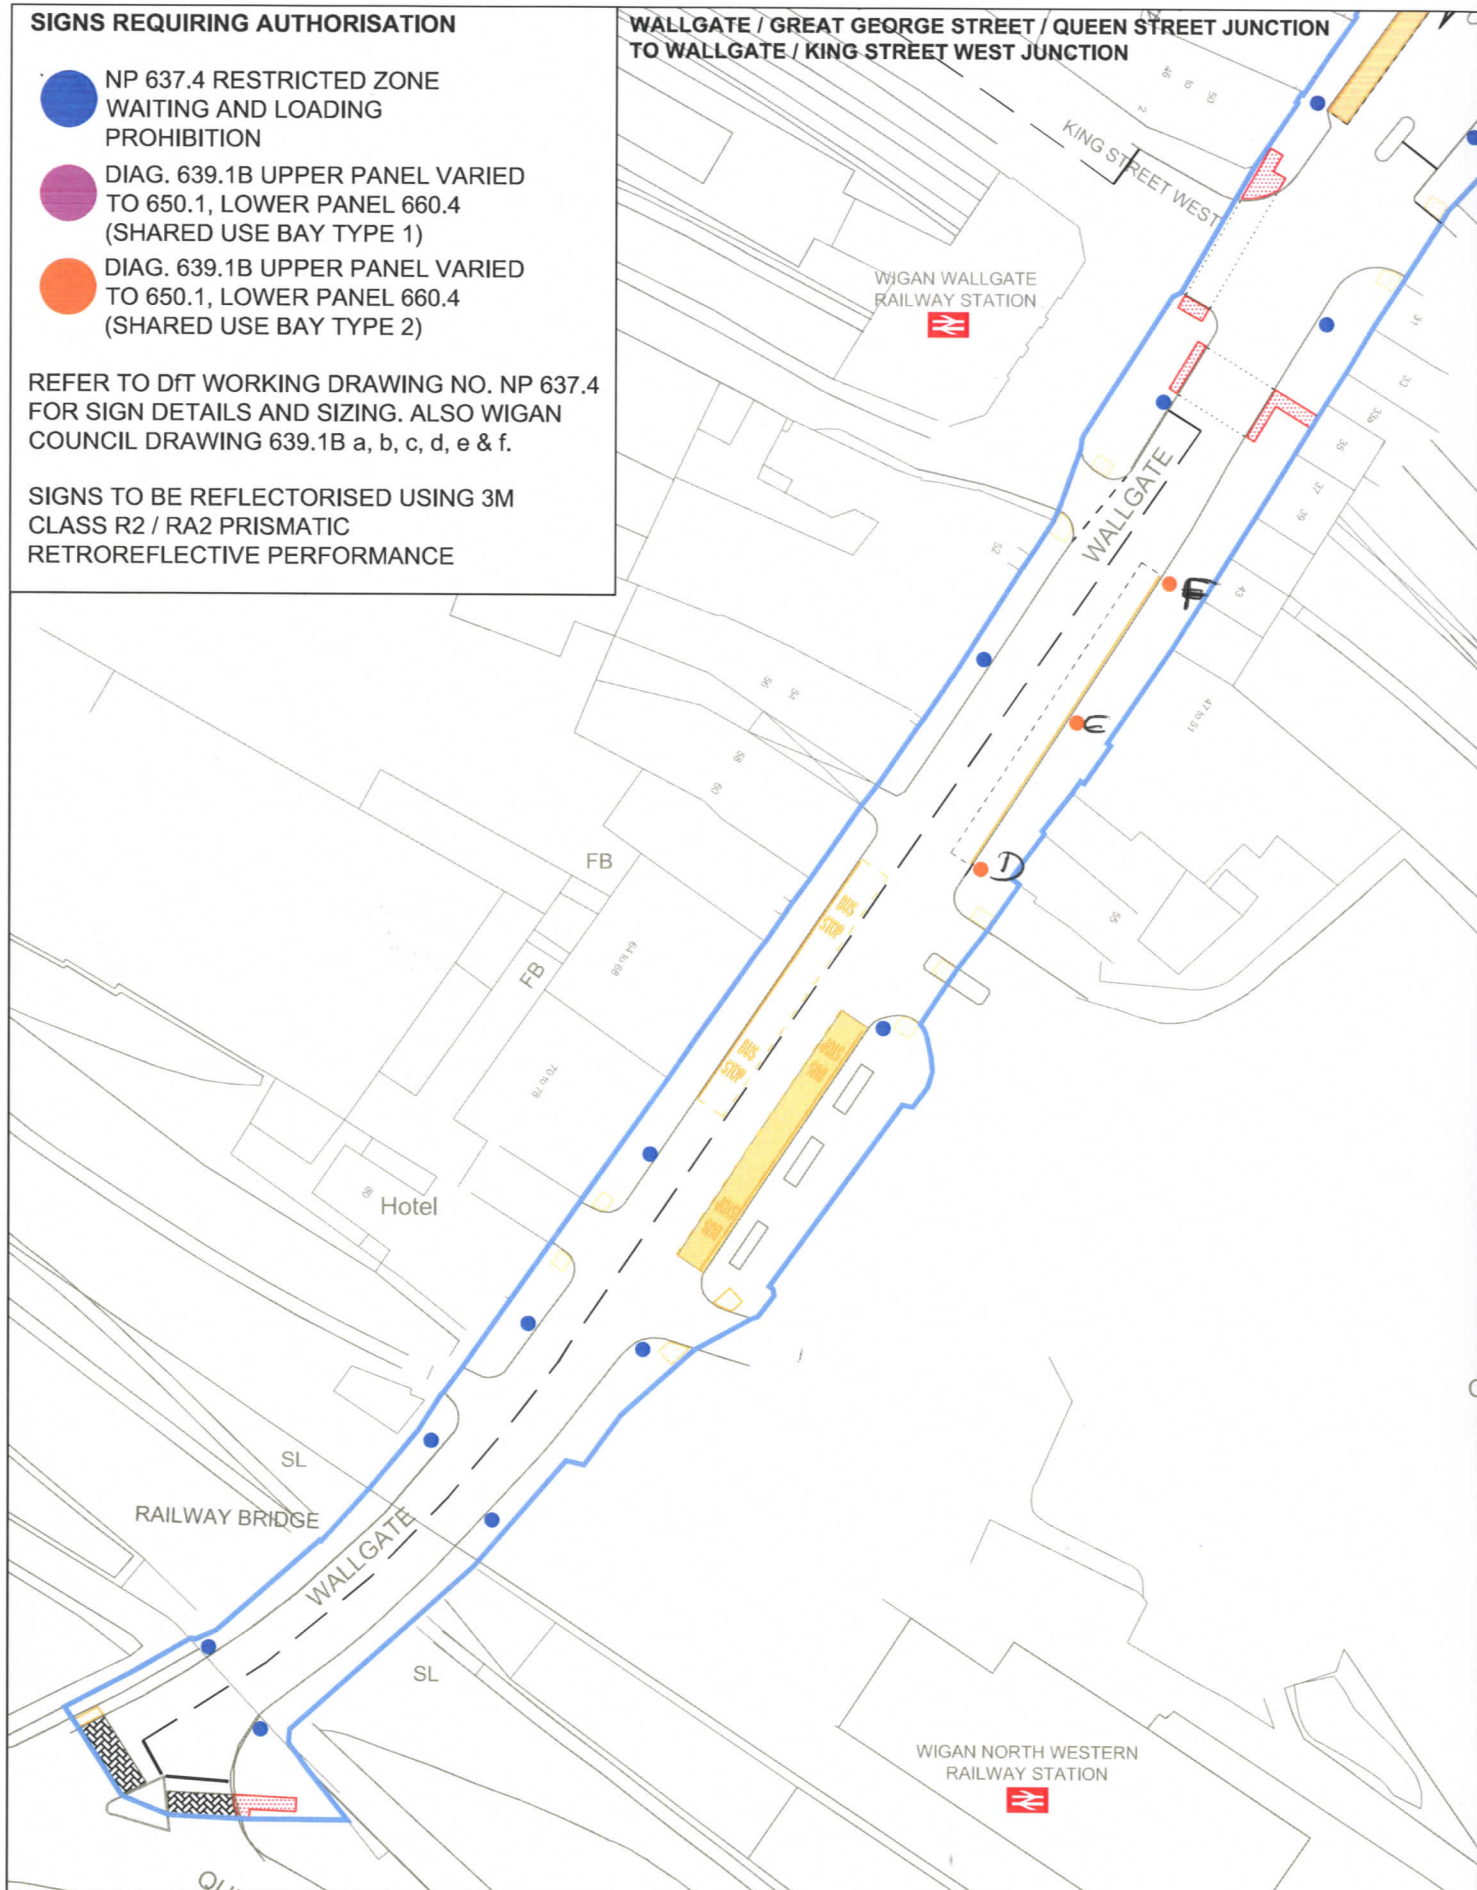

Gillian Bishop
CORPORATE DIRECTOR
PLACES DIRECTORATE:
ECONOMY, WASTE &
INFRASTRUCTURE
CIVIC BUILDINGS
NEW MARKET STREET
WIGAN, WN1 1RP
Tel:(01942) 404200
Fax:(01942) 404210



WALLGATE, WIGAN - PROPOSED RESTRICTED ZONE:

PROHIBITION OF WAITING AT ANY TIME, RESTRICTION OF LOADING MON - SUN 7.30am - 6.30pm.
SHARED USE BAY TYPE 1: LOADING ONLY 7.30am - 6.30pm / HACKNEY CARRIAGE STAND 6.30pm - 7.30am.
SHARED USE BAY TYPE 2: LOADING ONLY 7.30am - 2.00pm / HACKNEY CARRIAGE STAND 2.00pm - 7.30am.

RESTRICTED ZONE REPEATER SIGNS - NP 637.4

SHARED USE BAY SIGNS - 639.1B VARIANT USING 650.1/660.4

DRAWING NUMBER
WS/RZ/3


DRAWN: HM CHECKED: NA

DATE: APR 11 SCALE: 1:500

© Crown Copyright and database rights
2011 Ordnance Survey 100019578

HEATHER MULLINER: AREA ENGINEER:
TRAFFIC - NETWORK MANAGEMENT
TEL 01942 404692

WIGAN WALLGATE RAILWAY STATION

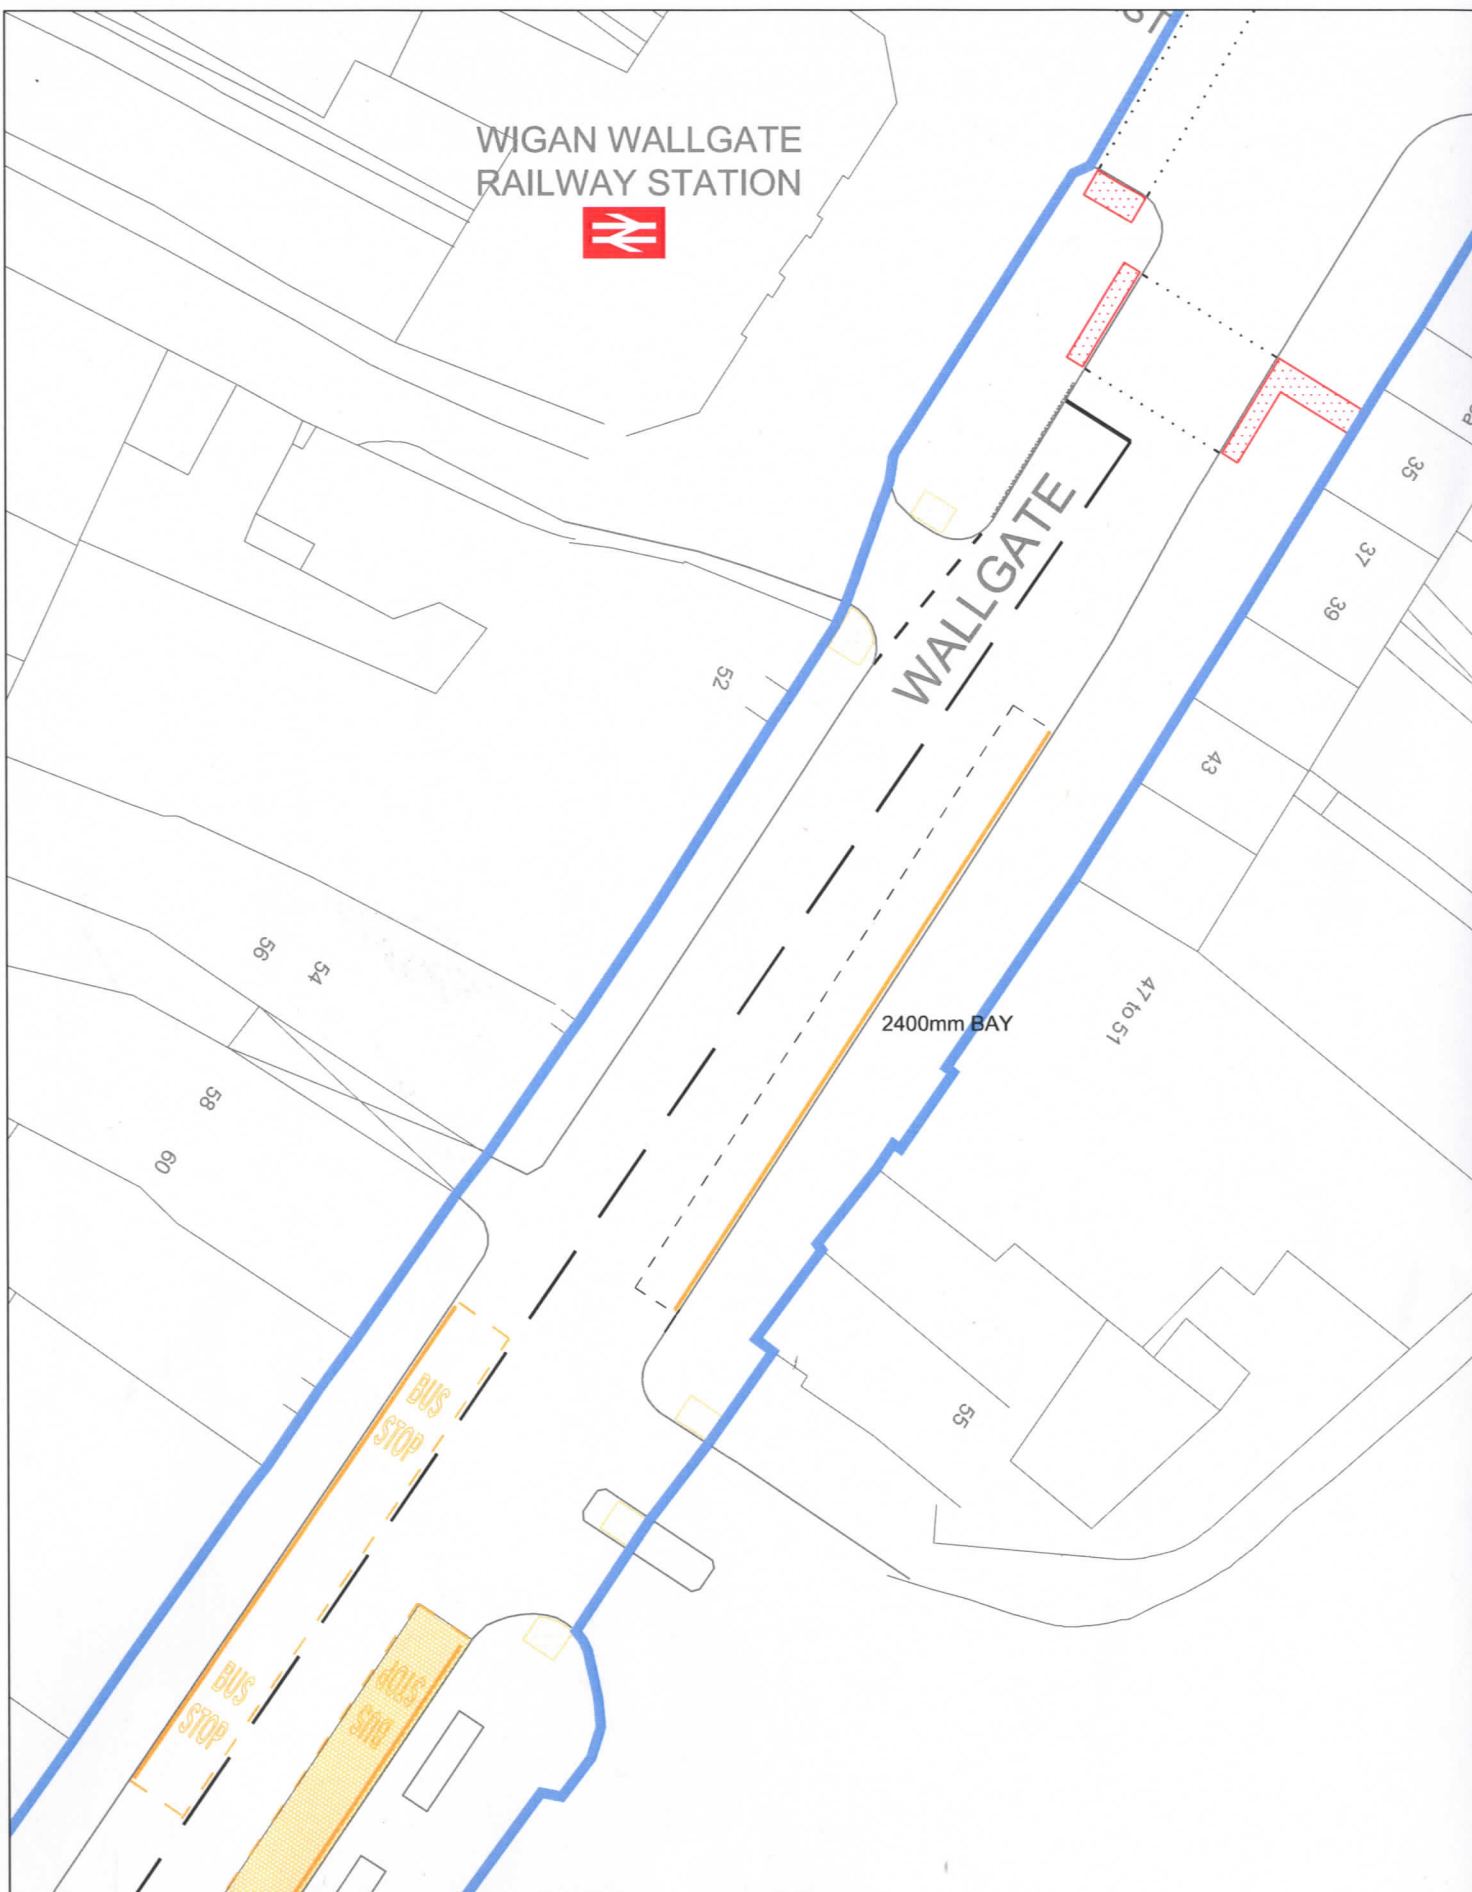

Gillian Bishop
CORPORATE DIRECTOR
PLACES DIRECTORATE:
ECONOMY, WASTE &
INFRASTRUCTURE
CIVIC BUILDINGS
NEW MARKET STREET
WIGAN. WN1 1RP
Tel:(01942) 404200
Fax:(01942) 404210



WALLGATE, WIGAN - PROPOSED RESTRICTED ZONE:

SHARED USE BAY TYPE 2: LOADING ONLY 7.30am - 2.00pm / HACKNEY CARRIAGE STAND 2.00pm - 7.30am.

SHARED USE BAY AT 2400mm.

BASED ON DIAG. 1028.3 WITH NO LEGEND AND 1028.2 VARIANT
AS PER FIG. 7-7 OF TRAFFIC SIGNS MANUAL CHAPTER 3

DRAWING NUMBER

WS/RZ/7

DRAWN: HM

CHECKED: NA

DATE: APR 11

SCALE: 1:250

© Crown Copyright and database rights
2011 Ordnance Survey 100019578

HEATHER MULLINER: AREA ENGINEER:
TRAFFIC - NETWORK MANAGEMENT
TEL 01942 404692


SIGNS REQUIRING AUTHORISATION

- NP 637.4 RESTRICTED ZONE
WAITING AND LOADING
PROHIBITION
- DIAG. 639.1B UPPER PANEL VARIED
TO 650.1, LOWER PANEL 660.4
(SHARED USE BAY TYPE 1)
- DIAG. 639.1B UPPER PANEL VARIED
TO 650.1, LOWER PANEL 660.4
(SHARED USE BAY TYPE 2)

REFER TO DfT WORKING DRAWING NO. NP 637.4
FOR SIGN DETAILS AND SIZING. ALSO WIGAN
COUNCIL DRAWING 639.1B a, b, c, d, e & f.

SIGNS TO BE REFLECTORISED USING 3M
CLASS R2 / RA2 PRISMATIC
RETROREFLECTIVE PERFORMANCE

WALLGATE / KING STREET WEST / KING STREET / CLARENCE YARD /
ROWBOTTOM SQUARE JUNCTIONS TO WALLGATE / LIBRARY STREET
JUNCTION

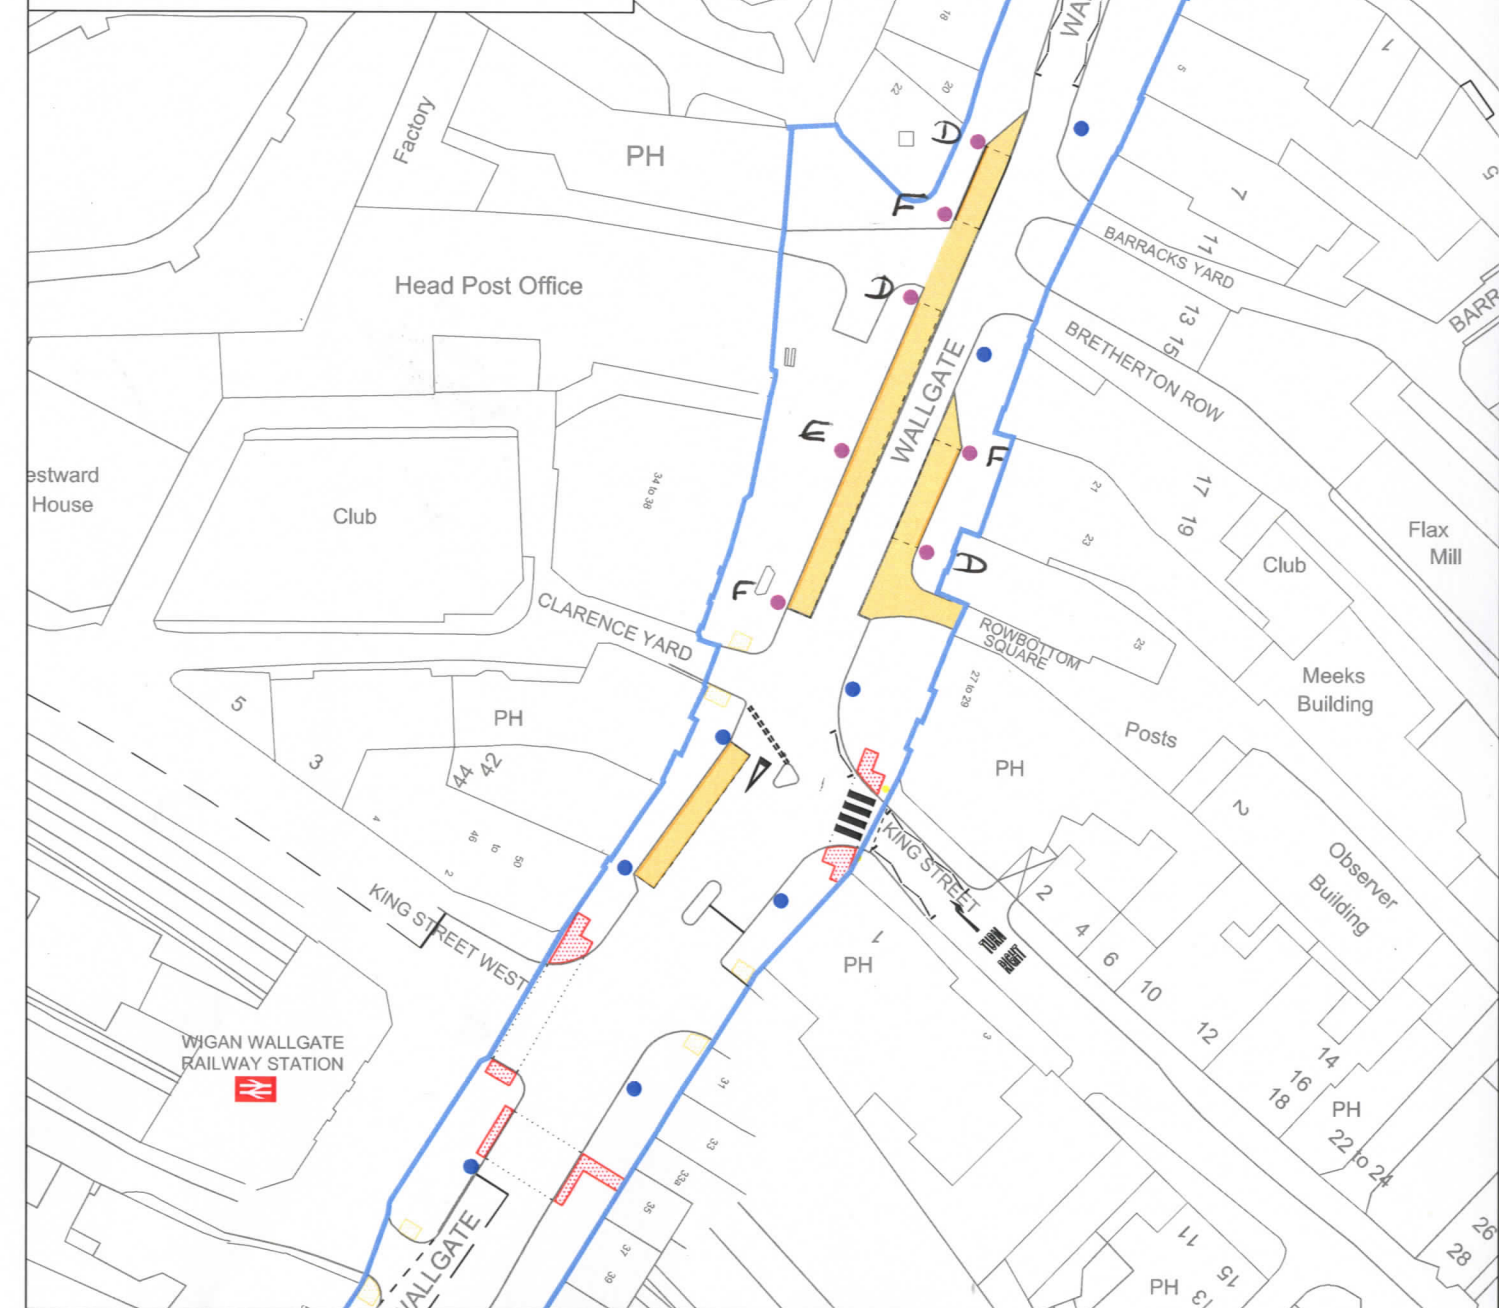

Gillian Bishop
CORPORATE DIRECTOR
PLACES DIRECTORATE:
ECONOMY, WASTE &
INFRASTRUCTURE
CIVIC BUILDINGS
NEW MARKET STREET
WIGAN, WN1 1RP
Tel: (01942) 404200
Fax: (01942) 404210



WALLGATE, WIGAN - PROPOSED RESTRICTED ZONE:

PROHIBITION OF WAITING AT ANY TIME, RESTRICTION OF LOADING MON - SUN 7.30am - 6.30pm.
SHARED USE BAY TYPE 1: LOADING ONLY 7.30am - 6.30pm / HACKNEY CARRIAGE STAND 6.30pm -
7.30am.
SHARED USE BAY TYPE 2: LOADING ONLY 7.30am - 2.00pm / HACKNEY CARRIAGE STAND 2.00pm -
7.30am.

RESTRICTED ZONE REPEATER SIGNS - NP 637.4
SHARED USE BAY SIGNS - 639.1B VARIANT USING 650.1/660.4

DRAWING NUMBER

WS/RZ/4

DRAWN: HM


CHECKED: NA

DATE: APR 11

SCALE: 1:500

© Crown Copyright and database rights
2011 Ordnance Survey 100019578

HEATHER MULLINER: AREA ENGINEER:
TRAFFIC - NETWORK MANAGEMENT
TEL 01942 404692

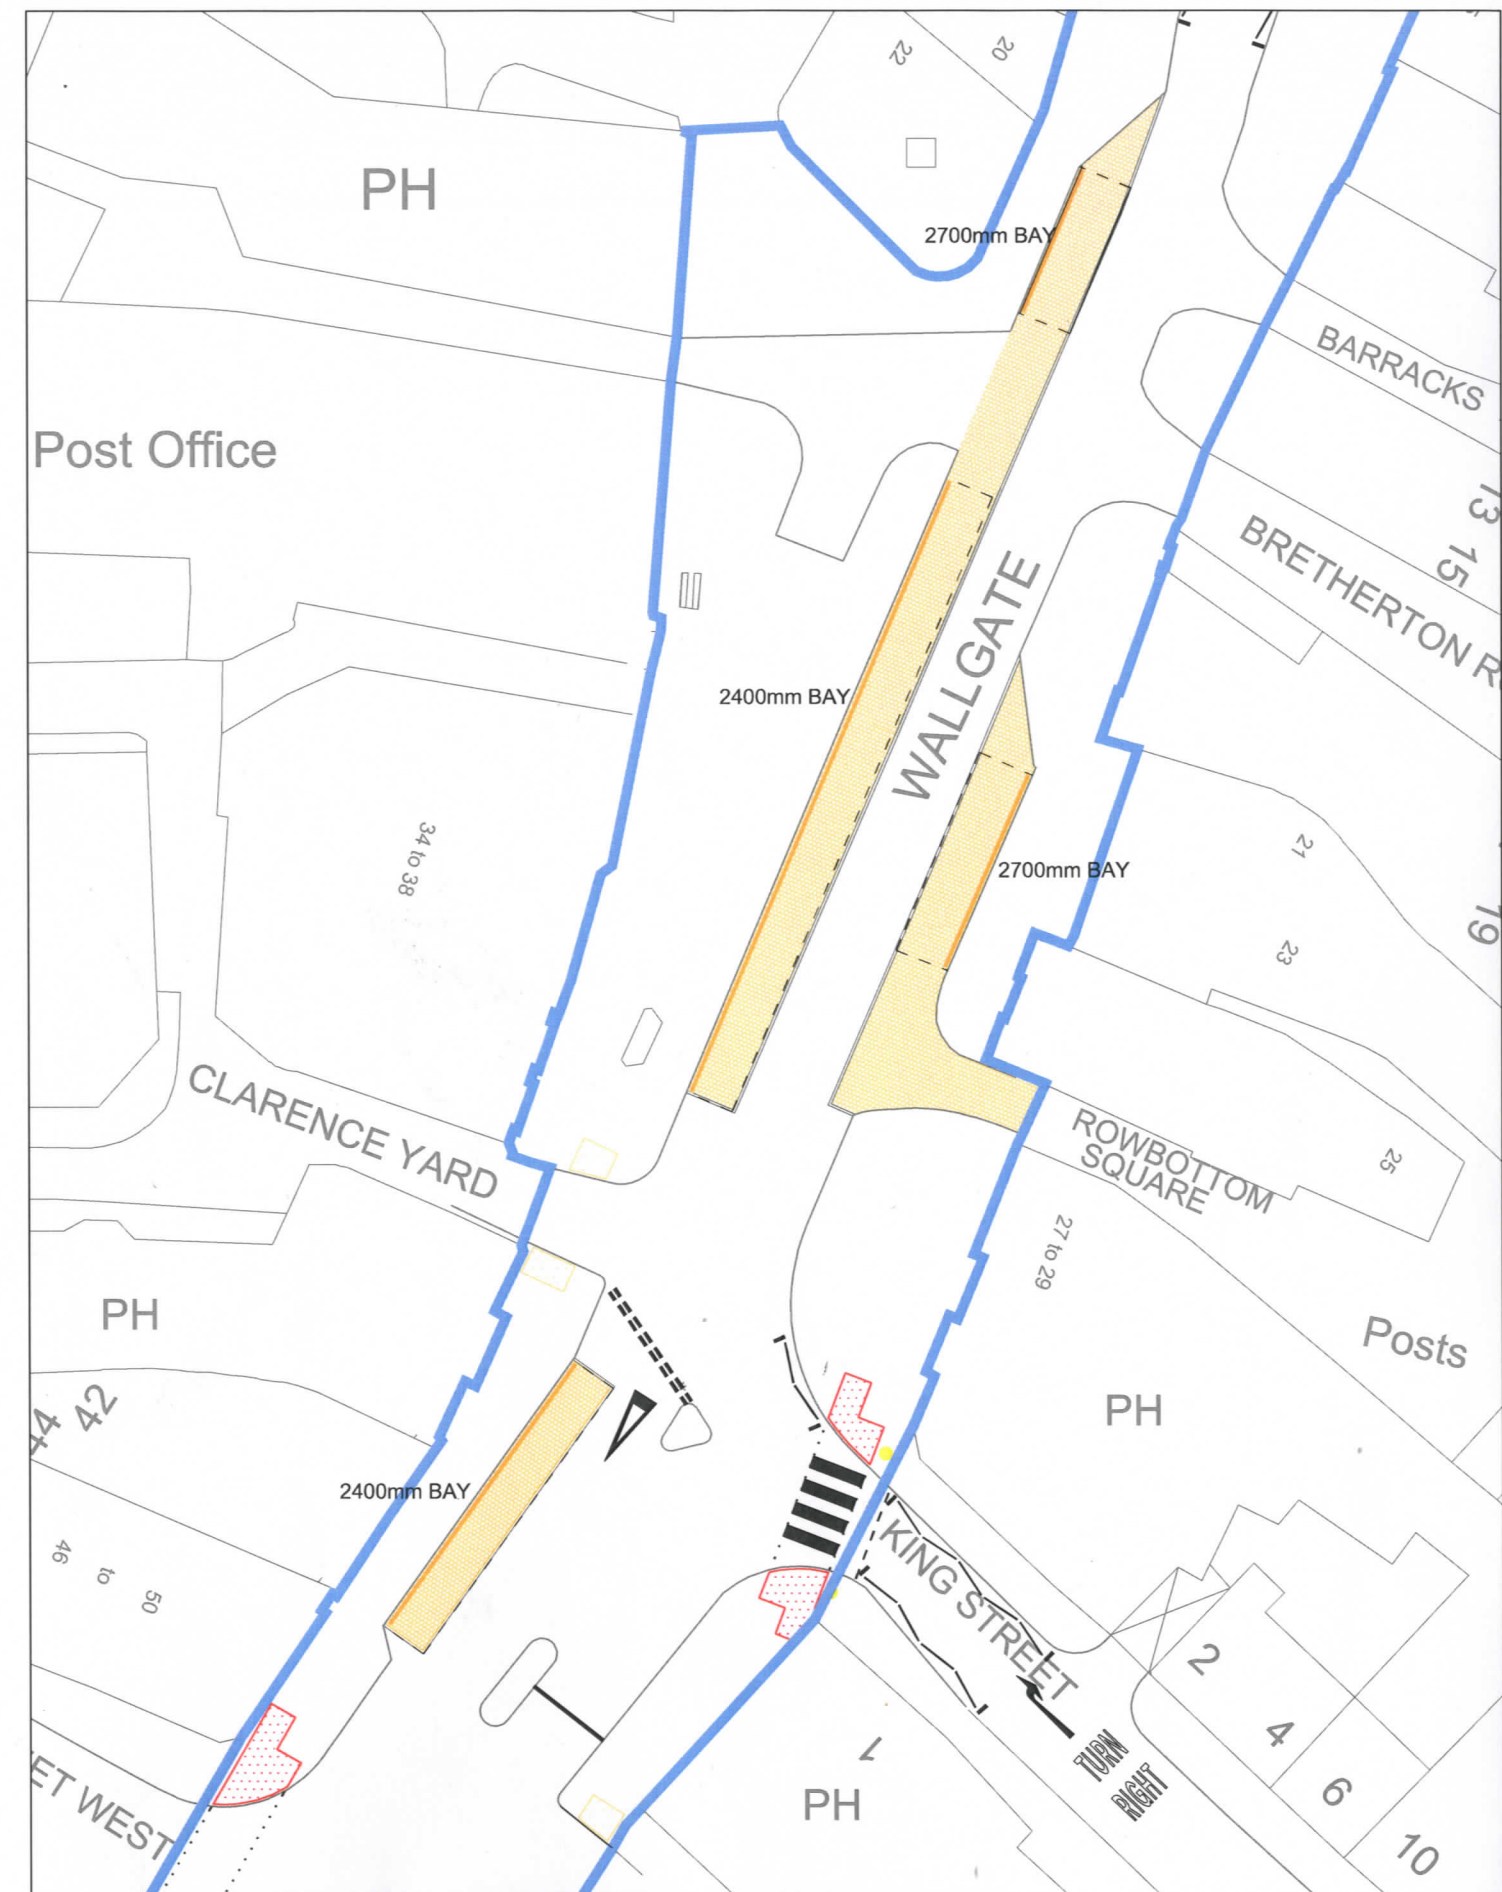

Gillian Bishop
CORPORATE DIRECTOR
PLACES DIRECTORATE:
ECONOMY, WASTE &
INFRASTRUCTURE
CIVIC BUILDINGS
NEW MARKET STREET
WIGAN, WN1 1RP
Tel: (01942) 404200
Fax: (01942) 404210




WALLGATE, WIGAN - PROPOSED RESTRICTED ZONE:
SHARED USE BAY TYPE 1: LOADING ONLY 7.30am - 6.30pm / HACKNEY CARRIAGE STAND 6.30pm - 7.30am.
SHARED USE BAYS AT 2400mm OR 2700mm.
BASED ON DIAG. 1028.3 WITH NO LEGEND AND 1028.2 VARIANT
AS PER FIG. 7-7 OF TRAFFIC SIGNS MANUAL CHAPTER 3

DRAWING NUMBER
WS/RZ/6

DRAWN: HM	CHECKED: NA
DATE: APR 11	SCALE: 1:250
© Crown Copyright and database rights 2011 Ordnance Survey 100019578	
HEATHER MULLINER: AREA ENGINEER: TRAFFIC - NETWORK MANAGEMENT TEL 01942 404692	

PLACES DIRECTORATE: ECONOMY, WASTE & INFRASTRUCTURE	
WALLGATE, WIGAN - PROPOSED RESTRICTED ZONE	
SHARED USE BAY SIGNAGE DIAG. 639.1B VARIANT USING DIAG. 650.1 AND 660.4	
DRAWING NUMBER WS/RZ/13 - 639.1B f	
DRAWN: HM	CHECKED: -
DATE: APR 11	SCALE: NTS
 Gillian Blewett CORPORATE DIRECTOR PLACES DIRECTORATE: ECONOMY, WASTE & INFRASTRUCTURE CIVIC BUILDINGS NEW MARKET STREET WIGAN, WN1 1RP Tel: (01942) 404200 Fax: (01942) 404210	
AMENDMENTS	DATE
© Crown Copyright and database rights 2011 Ordnance Survey 100019578 HEATHER MULLINER: AREA ENGINEER: TRAFFIC - NETWORK MANAGEMENT TEL 01942 404692	


Department for Transport
Date <u>8/8/11</u>
No. <u>5750/184/0002-2</u>

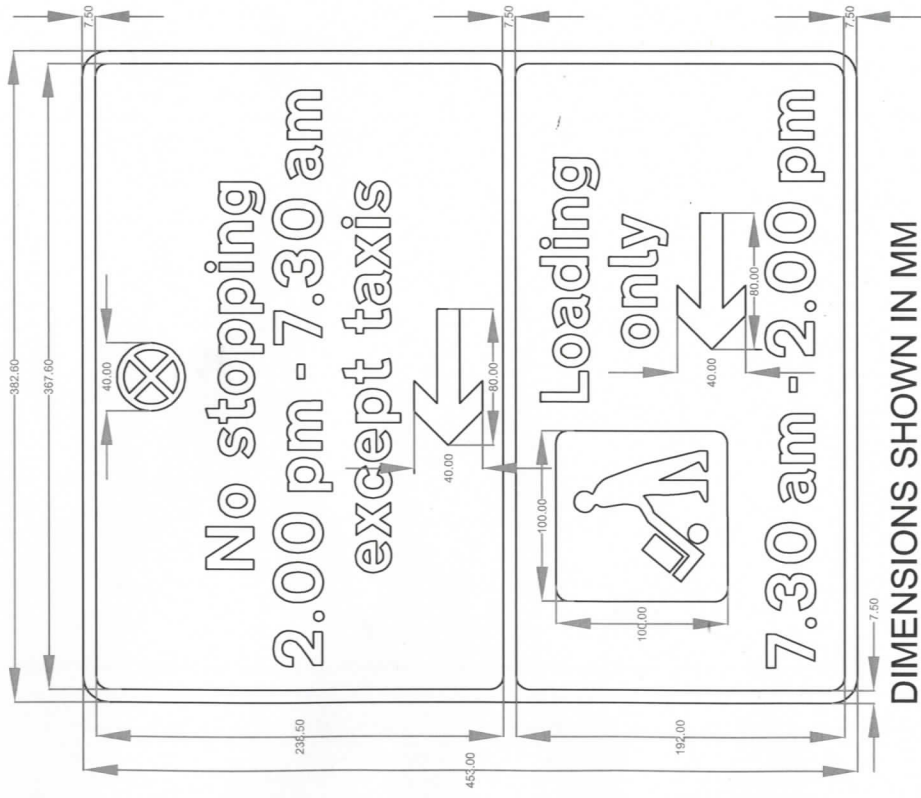

DIMENSIONS SHOWN IN MM
 20MM X HEIGHT
 30MPH SPEED LIMIT
 85TH%ILE NOT KNOWN


D

PLACES DIRECTORATE: ECONOMY, WASTE & INFRASTRUCTURE	
WALLGATE, WIGAN - PROPOSED RESTRICTED ZONE	
SHARED USE BAY SIGNAGE DIAG. 639.1B VARIANT USING DIAG. 650.1 AND 660.4	
DRAWING NUMBER WS/RZ/8 - 639.1B a	
DRAWN: HM	CHECKED: -
DATE: APR 11	SCALE: NTS
 Gillian Bleddyn CORPORATE DIRECTOR PLACES DIRECTORATE: ECONOMY, WASTE & INFRASTRUCTURE CIVIC BUILDINGS NEW MARKET STREET WIGAN, WN1 1RP Tel: (01942) 404200 Fax: (01942) 404210	
AMENDMENTS	DATE
© Crown Copyright and database rights 2011 Ordnance Survey 100019578 HEATHER MULLINER: AREA ENGINEER: TRAFFIC - NETWORK MANAGEMENT TEL 01942 404692	

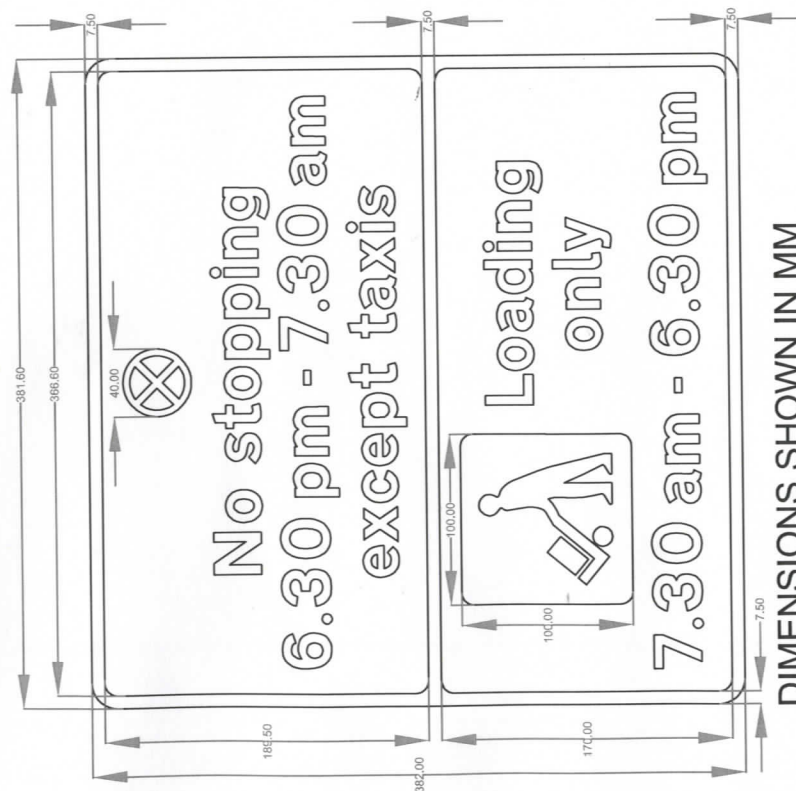

DIMENSIONS SHOWN IN MM
 20MM X HEIGHT
 30MPH SPEED LIMIT
 85TH%ILE NOT KNOWN

PLACES DIRECTORATE: ECONOMY, WASTE & INFRASTRUCTURE	
WALLGATE, WIGAN - PROPOSED RESTRICTED ZONE	
SHARED USE BAY SIGNAGE	
DIAG. 639.1B VARIANT USING DIAG. 650.1 AND 660.4	
DRAWING NUMBER WS/RZ/12 - 639.1B e	
DRAWN: HM	CHECKED:-
DATE: APR 11	SCALE: NTS
Gillian Bishop CORPORATE DIRECTOR PLACES DIRECTORATE: ECONOMY, WASTE & INFRASTRUCTURE CIVIC BUILDINGS NEW MARKET STREET WIGAN, WN1 1RP Tel: (01942) 406200 Fax: (01942) 406210	
AMENDMENTS	DATE
© Crown Copyright and database rights 2011 Ordnance Survey 100019578 HEATHER MULLINER: AREA ENGINEER TRAFFIC - NETWORK MANAGEMENT TEL 01942 404692	

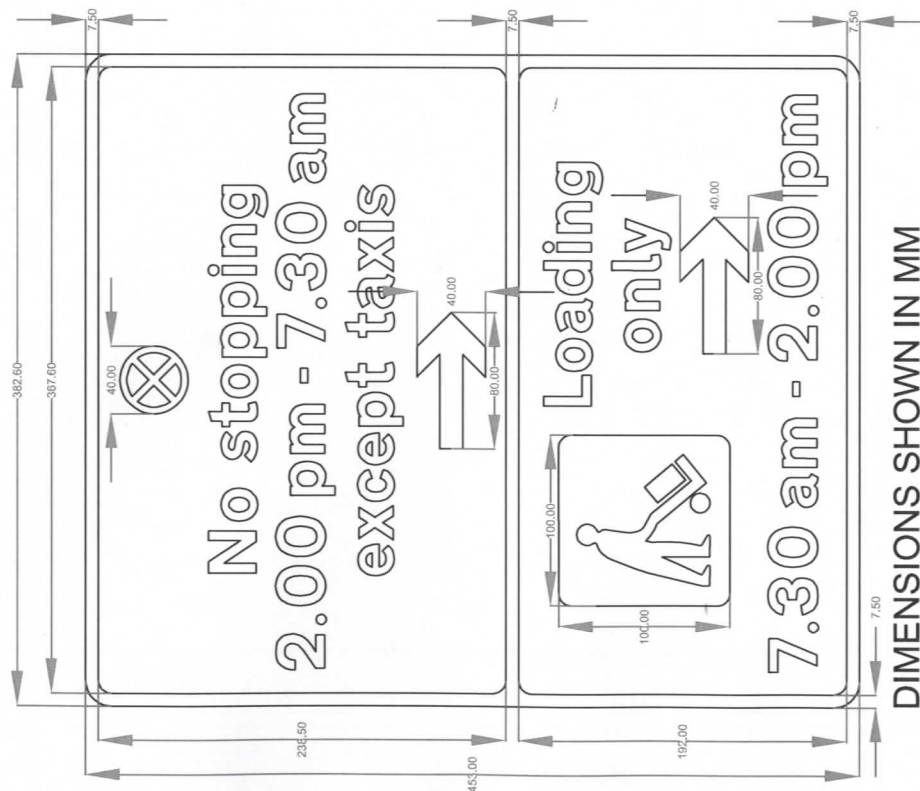


DIMENSIONS SHOWN IN MM
 20MM X HEIGHT
 30MPH SPEED LIMIT
 85TH%ILE NOT KNOWN

F

Drawing No.
NP 663.2
Sheet 1 of 2

Before using this drawing, confirm
that it has not been superseded.

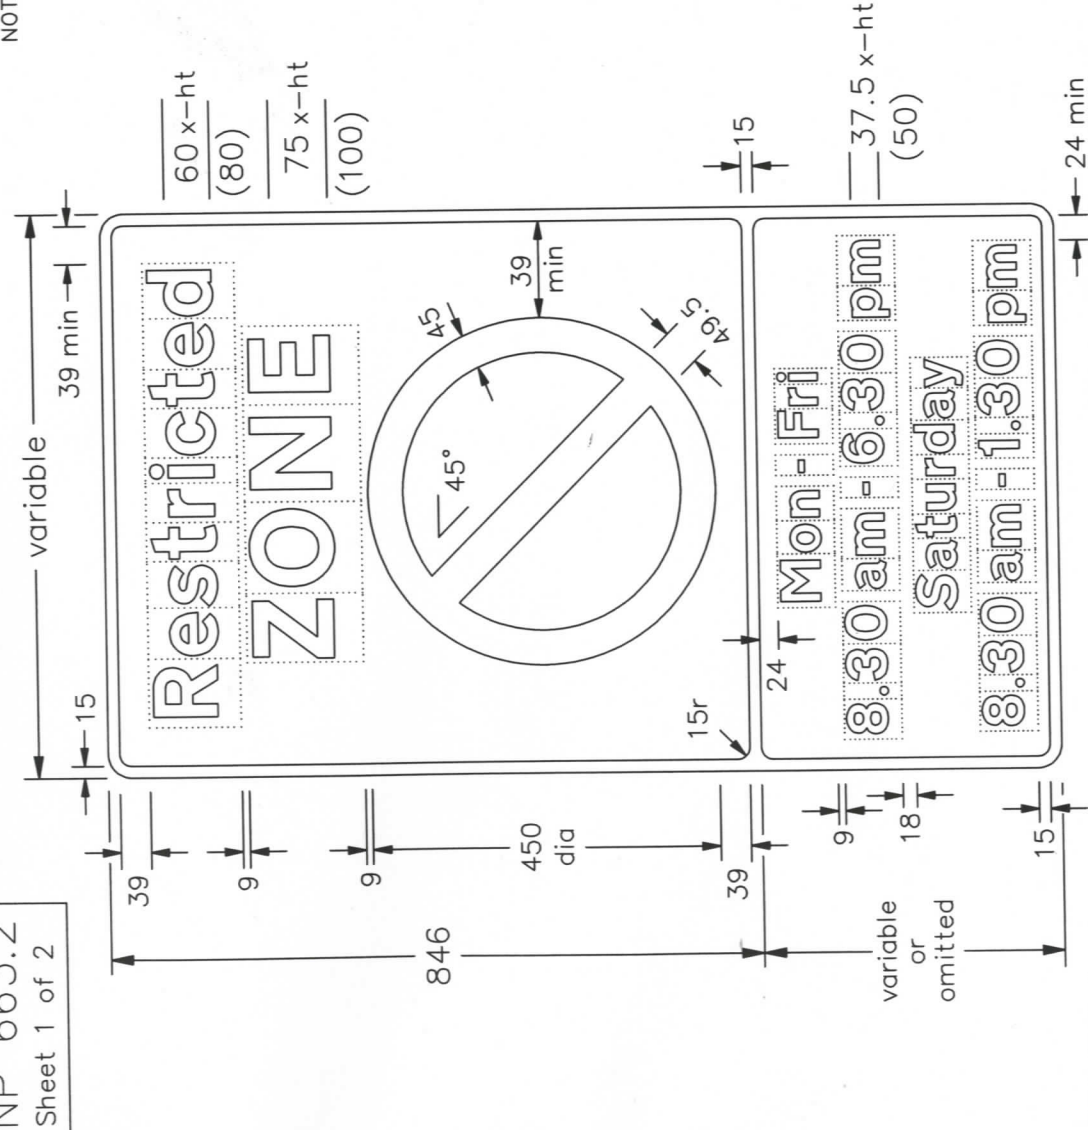

© CROWN COPYRIGHT

- NOTES: 1. The legend is from the Transport Heavy alphabet at the x-heights shown.
2. The tile outlines do not form part of the signs.
3. COLOURS : Background ----- WHITE
Legend & Borders ----- BLACK
Roundel & Bar ----- RED
Roundel Background ----- BLUE
4. DIMENSIONS : All dimensions are based on the smaller x-heights and shall be varied proportionally for the larger sign size.
5. See sheet 2 for 'No loading' and other variants. See section 12 in Chapter 7 of the Traffic Signs Manual for further details of time plate design.

NP663x2-1

Department for
Transport

Title :
Regulatory Signs
ENTRANCE TO RESTRICTED
PARKING ZONE

Issue: Date:
A: 31.8.07
B:
C:

Drawn by:
L.W.
Approved by:
R.M.

Dimensions:
MILLIMETRES

Drawing No.
NP 663.2
Sheet 1 of 2

Drawing No.
NP 664.1

Related Drawing
P 636

Before using this drawing, confirm that it has not been superseded.



© CROWN COPYRIGHT

NOTES: - 1. The legends are from the Transport Heavy alphabet at the x-heights shown.

2. The roundel dimensions are proportional to those shown on drawing P 636.

3. The tile outlines do not form part of the signs.

4. COLOURS : Backgrounds ----- WHITE
Legends, Borders & Diagonal Bars --- BLACK
Roundels & Symbols ----- GREY

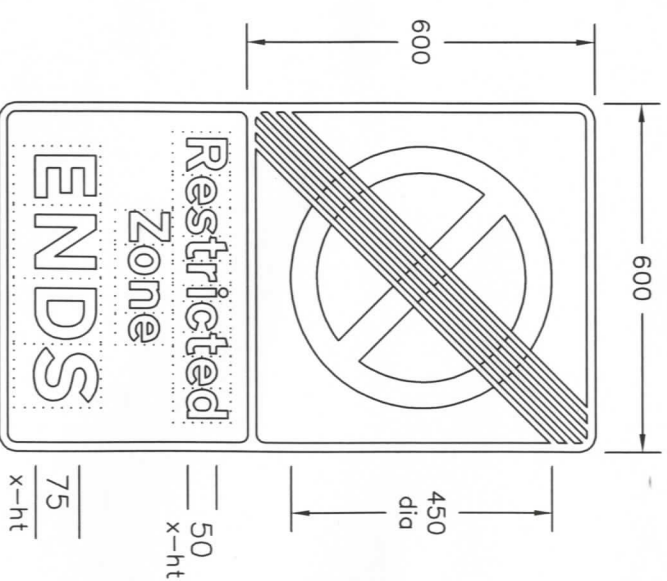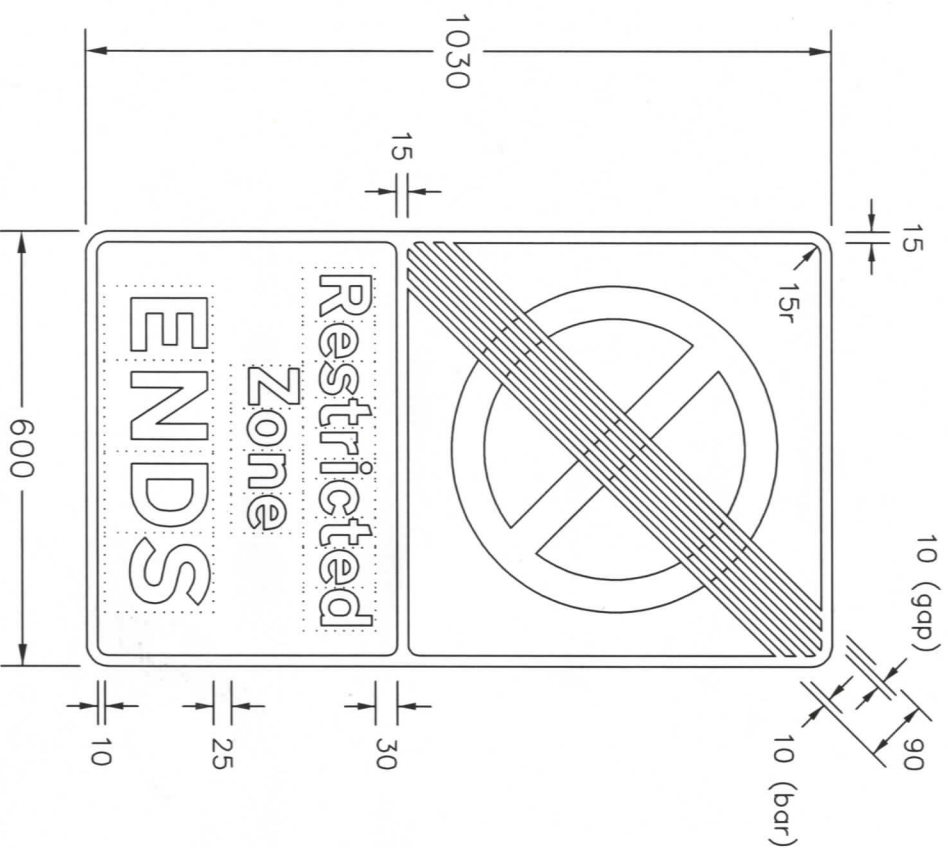

NP664x1

Department for
Transport

Title:

Regulatory Signs

RESTRICTED ZONE ENDS

Issue: Date:

A: 14.12.06

B:

C:

Drawn by:

L.W.

Approved by:

R.M.

Dimensions:

MILLIMETRES

Drawing No.

NP 664.1

Drawing No.
NP 663.2
Sheet 2 of 2

Before using this drawing, confirm that it has not been superseded.

© CROWN COPYRIGHT

NOTES: 1. The legend is from the Transport Heavy alphabet at the x-heights shown where shown. See sheet 1 for other x-heights.
2. The tile outlines do not form part of the signs.
3. COLOURS : Background ----- WHITE
Legend & Borders ----- BLACK
Rondel & Bar ----- RED
Rondel Background ----- BLUE
4. DIMENSIONS : All dimensions are based on the smaller x-heights and shall be varied proportionally for the larger sign size.
5. See sheet 1 for other dimensions.

990

39

24

39 min

450 dia

$\frac{60 \times \text{ht}}{(80)}$

39

9

9

St Jude's

Restricted

ZONE

Restricted

ZONE

A

15r

165

105

30

30

132

TYPICAL CODE IDENTIFIER

NOTE:-
The character shown is from the Transport Medium alphabet. The character and the patch may be varied in size and may be in any contrasting colours.

NP663x2-2

Department for
Transport

Title :
Regulatory Signs
ENTRANCE TO RESTRICTED
PARKING ZONE (variants)

Issue: Date: 31.8.07
A :
B :
C :

Drawn by :
L.W.
Approved by :
R.M.

Dimensions: MILLIMETRES

Drawing No.
NP 663.2
Sheet 2 of 2

Before using this drawing, confirm that it has not been superseded.

Related Drawing
P 636

Drawing No.
NP 637.4
Sheet 1 of 2

NOTES: 1. The legend is from the Transport Heavy alphabet at the x-height shown.



2. The dimensions of the roundel are proportional to those shown on drawing P 636.

3. The tile outlines do not form part of the signs.

4. COLOURS : Background (No waiting panel) --- YELLOW
Background (No loading panel) --- WHITE
Legends & Borders ----- BLACK
Roundel & Bar ----- RED
Roundel background ----- BLUE

5. DIMENSIONS : x-height is in millimetres, other dimensions are in stroke widths. (4sw = x-height)

6. See sheet 2 for other variants.

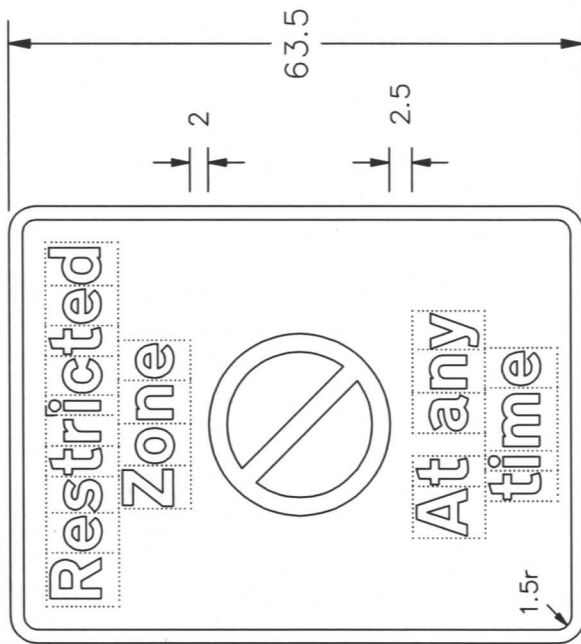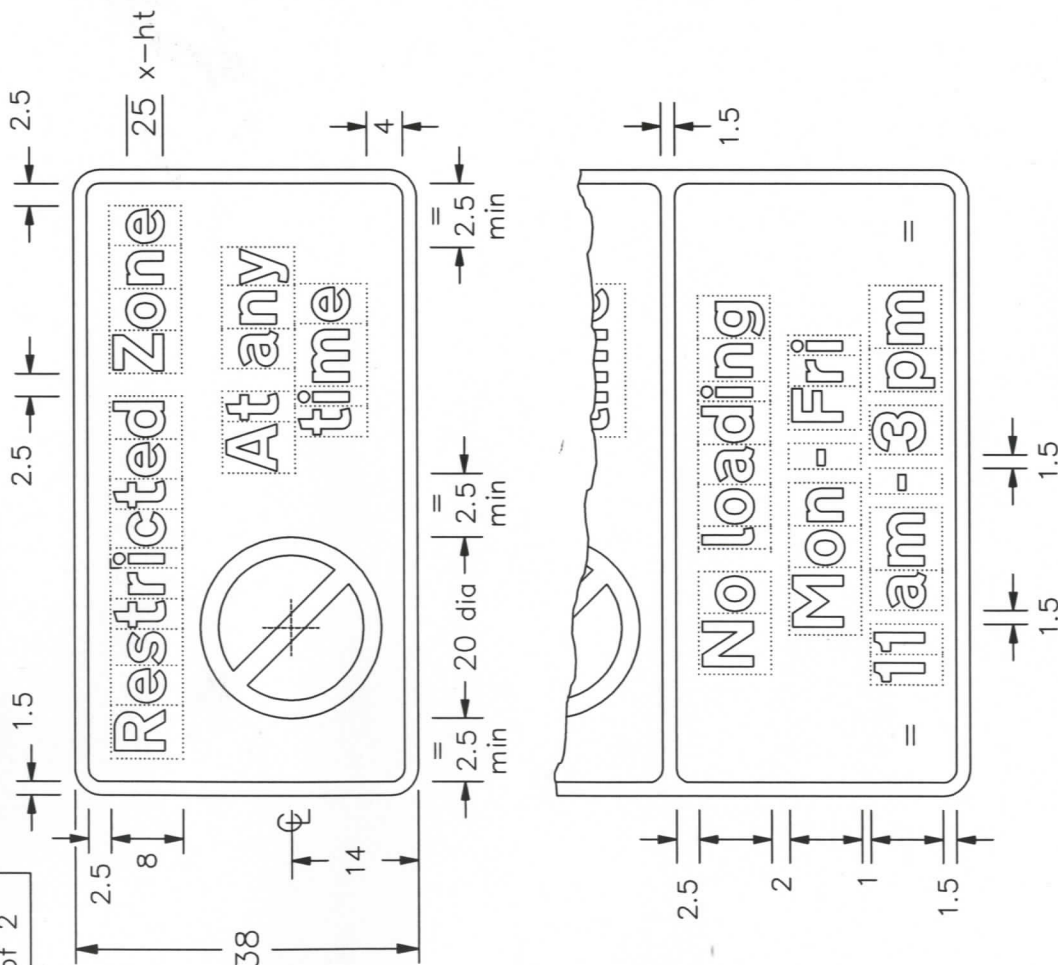

NP637x4-1

Department for
Transport

Title:
Regulatory Signs
RESTRICTED ZONE
WAITING and LOADING PROHIBITION

Issue: Date:
A: 31.8.07
B:
C:

Drawn by:
L.W.
Approved by:
R.M.

Dimensions:
SEE
NOTE 5

Drawing No.

NP 637.4
Sheet 1 of 2

