



GT50/006/0004

## ROAD TRAFFIC REGULATION ACT 1984 – SECTION 65

### SPECIAL DIRECTIONS

The Secretary of State for Transport, in exercise of his powers under Section 65 of the Road Traffic Regulation Act 1984, and all other powers enabling him in that behalf, and having regard to Direction 59 of the Traffic Signs General Directions 2002 (Part II of SI 2002/3113, "the 2002 Directions"), hereby:-


1. directs that, at the locations shown schematically in the attached set of plans numbered GT50/006/0004-1, signs to diagrams 650.1 and 660.4 in Schedule 2 to the Traffic Signs Regulations 2002 (Part I of SI 2002/3113, "the 2002 Regulations") may be used in conjunction with each other; and
2. directs that, notwithstanding the provisions of Direction 24(1) of the 2002 Directions, signs to diagrams 650.1 and 660.4 in Schedule 2 to the 2002 Regulations, when used in conjunction with each other shall be used with (i) the road marking to diagram 1028.3 (when no legend appears) in Schedule 6 to the 2002 Regulations; and (ii) the road marking to diagram 1017 in Schedule 6 to the said Regulations on the said roads.

Dated ...10 August... 2011

Signed by authority of the Secretary of State.



.....  
A Delegated Official of the Department of Transport

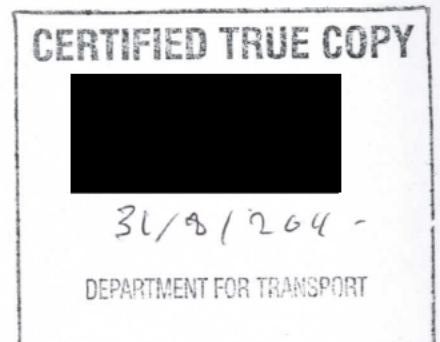

NOTES

This map is based on Ordnance Survey material with the permission of Ordnance Survey on behalf of the Controller of Her Majesty's Stationary Office c Crown Copyright. Unauthorised reproduction infringes Crown copyright and may lead to prosecution or civil proceedings. Birmingham City Council 100021326 (2010)

Department for Transport

Date 10/8/11

No. 5750/006/0004-1

DATE REV REVISIONS ENG.



Traffic Management Services

JOHN BLAKEMORE  
DIRECTOR OF HIGHWAYS & RESILIENCE  
1 LANCASTER CIRCUS,  
BIRMINGHAM B4 7DQ.


SCHEME

HORSE FAIR  
CITY CENTRE  
JOINT TAXI / LOADING BAY

DRAWING

HORSE FAIR  
LOCATION PLAN  
JOINT TAXI / LOADING BAY

SCALE	1:1000	DRAWN	DH	APPROVED	CN	SHEET SIZE	A4
DATE	MAR 11	ENG.	PS			FILE LOCATION	V:\TMS\Traffic Man.\staff
						DRAWING NO	SHEET
							REV.
							TMS-CN-002

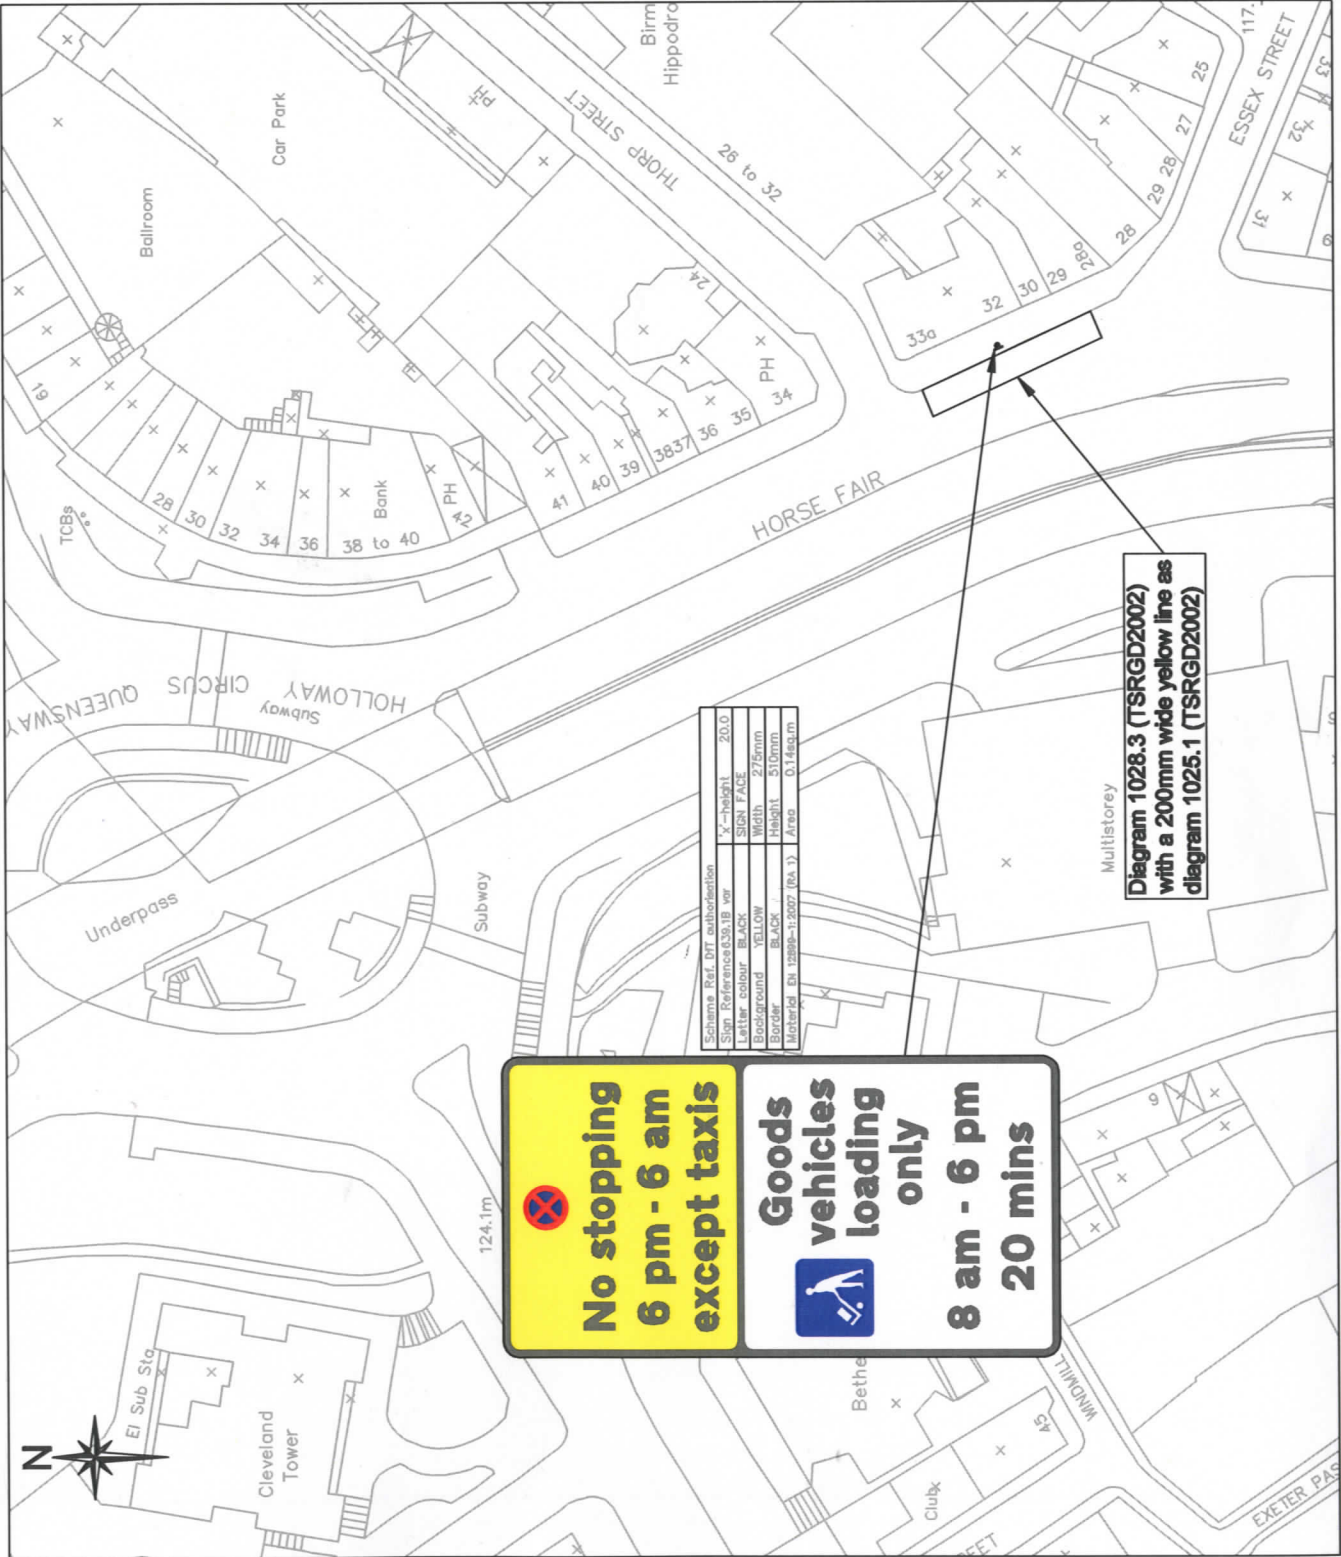

**No stopping  
6 pm - 6 am  
except taxis**

**Goods  
vehicles  
loading  
only**

**8 am - 6 pm  
20 mins**

NOTES

This map is based on Ordnance Survey material with the permission of Ordnance Survey on behalf of the Controller of Her Majesty's Stationary Office c Crown copyright. Unauthorised reproduction infringes Crown copyright and may lead to prosecution or civil proceedings. Birmingham City Council 100021326 (2010)

DATE	REV	REVISIONS	ENG.



Traffic Management Services

JOHN BLAKEMORE  
DIRECTOR OF HIGHWAYS & RESILIENCE  
1 LANCASTER CIRCUS,  
BIRMINGHAM B4 7DD.


SCHEME

SUMMER ROW  
JEWELLERY QUARTER  
JOINT TAXI / LOADING BAY


DRAWING

SUMMER ROW  
LOCATION PLAN  
JOINT TAXI / LOADING BAY

SCALE	1:1000	DRAWN	CN	APPROVED	CN	SHEET SIZE	A4
DATE	NOV 10	ENG.	DC	FILE LOCATION		V:\TMS\Traffic Man.\staff	
DRAWING NO		SHEET		REV.		REV.	
TMS-CN-001							

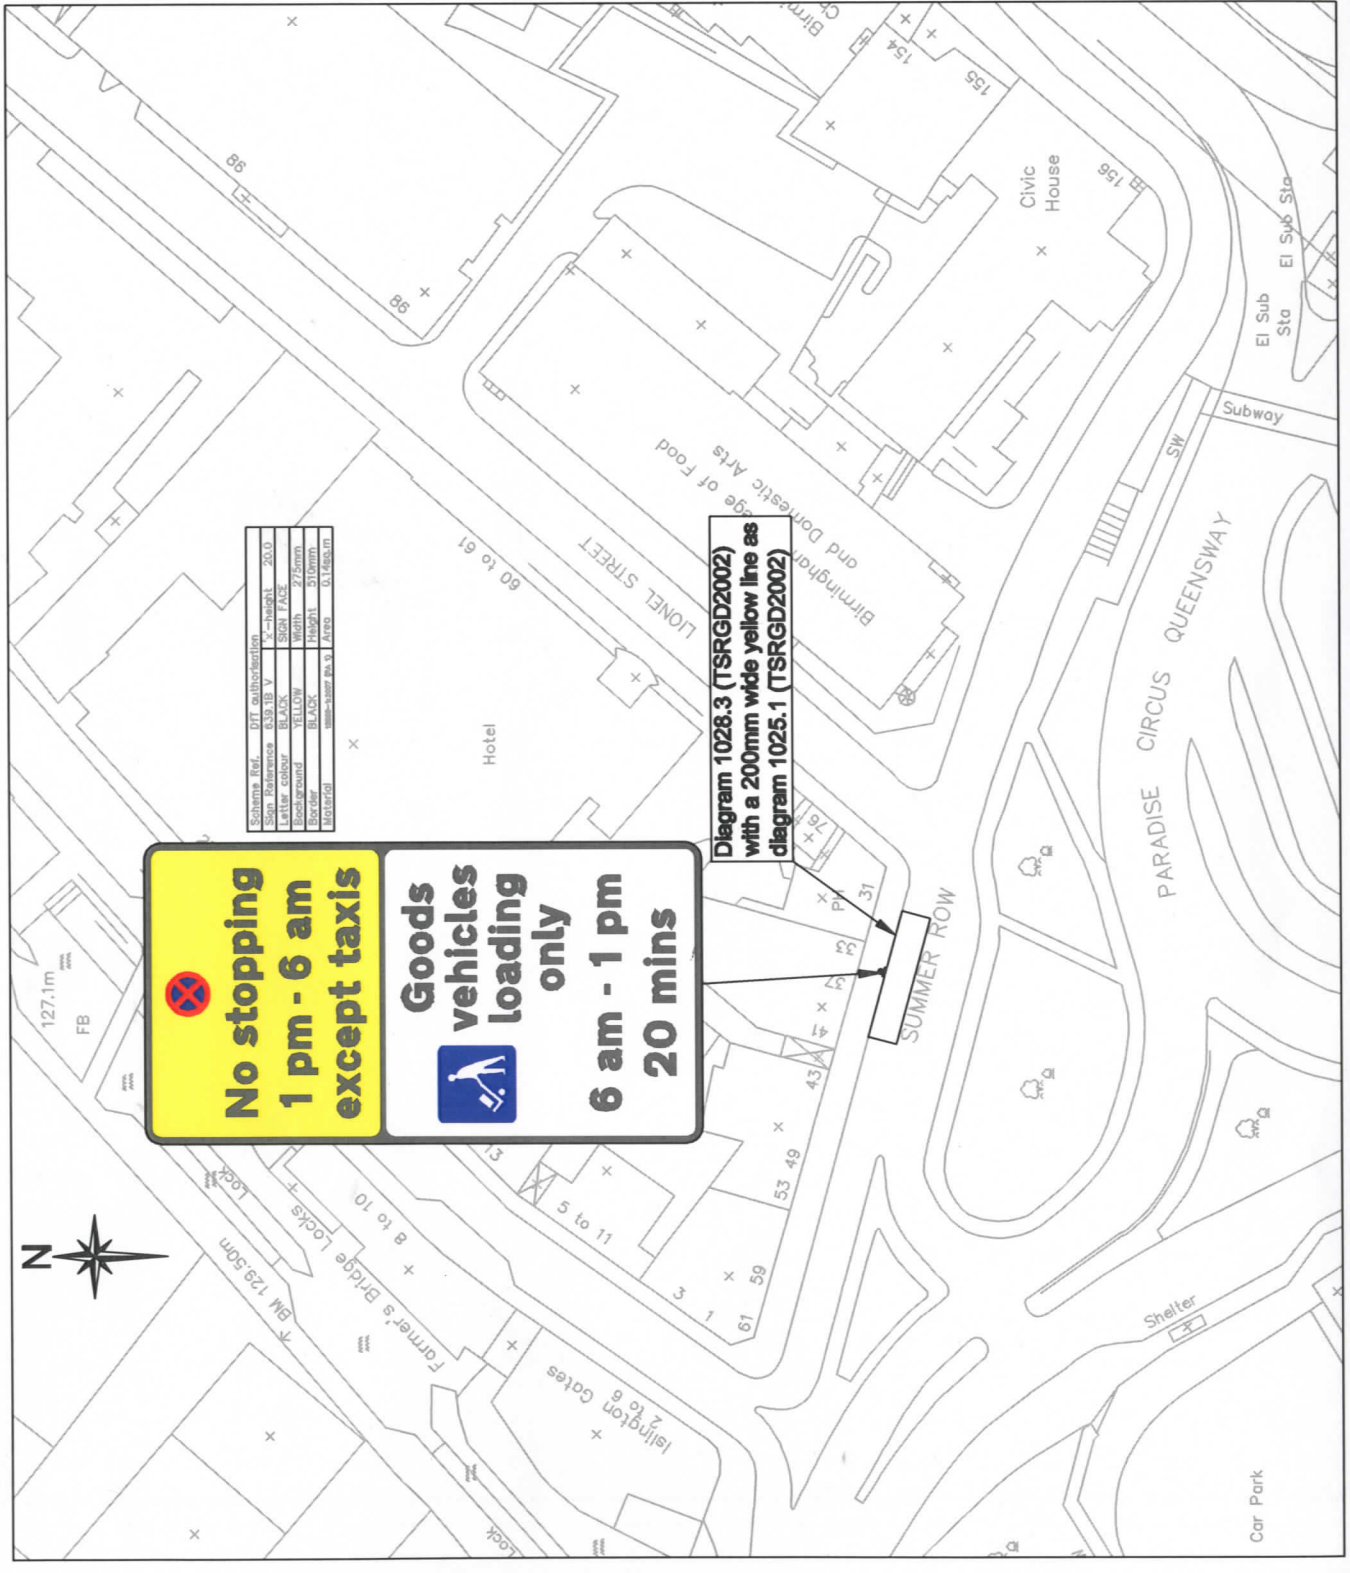

**FIGURE 7.1** Existing City Centre Controlled Parking Zones

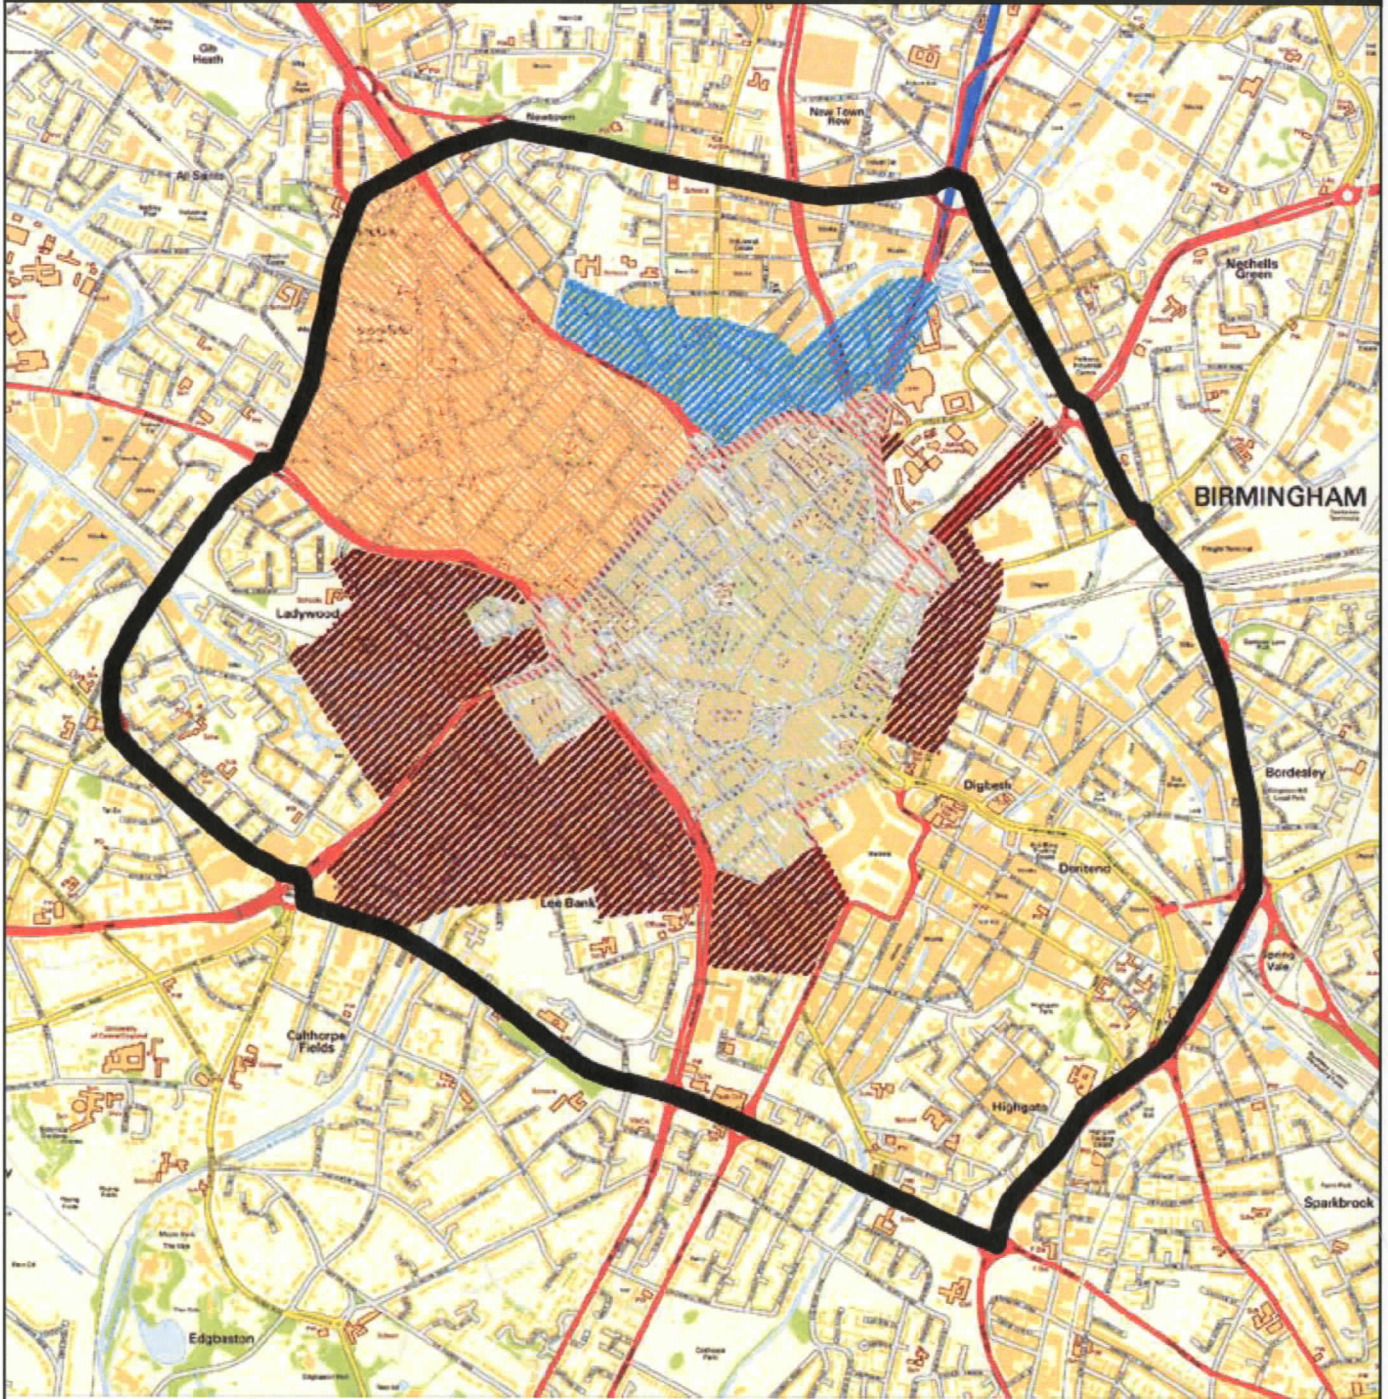

Inner Zone



Outer Zone



Jewellery Quarter




Gun Quarter

Not to scale



This map is based on Ordnance Survey material with the permission of Ordnance Survey on behalf of the Controller of Her Majesty's Stationery Office © Crown Copyright. Unauthorised reproduction infringes Crown Copyright and may lead to prosecution or civil proceedings. Birmingham City Council. Licence No. 100021326, 2010.

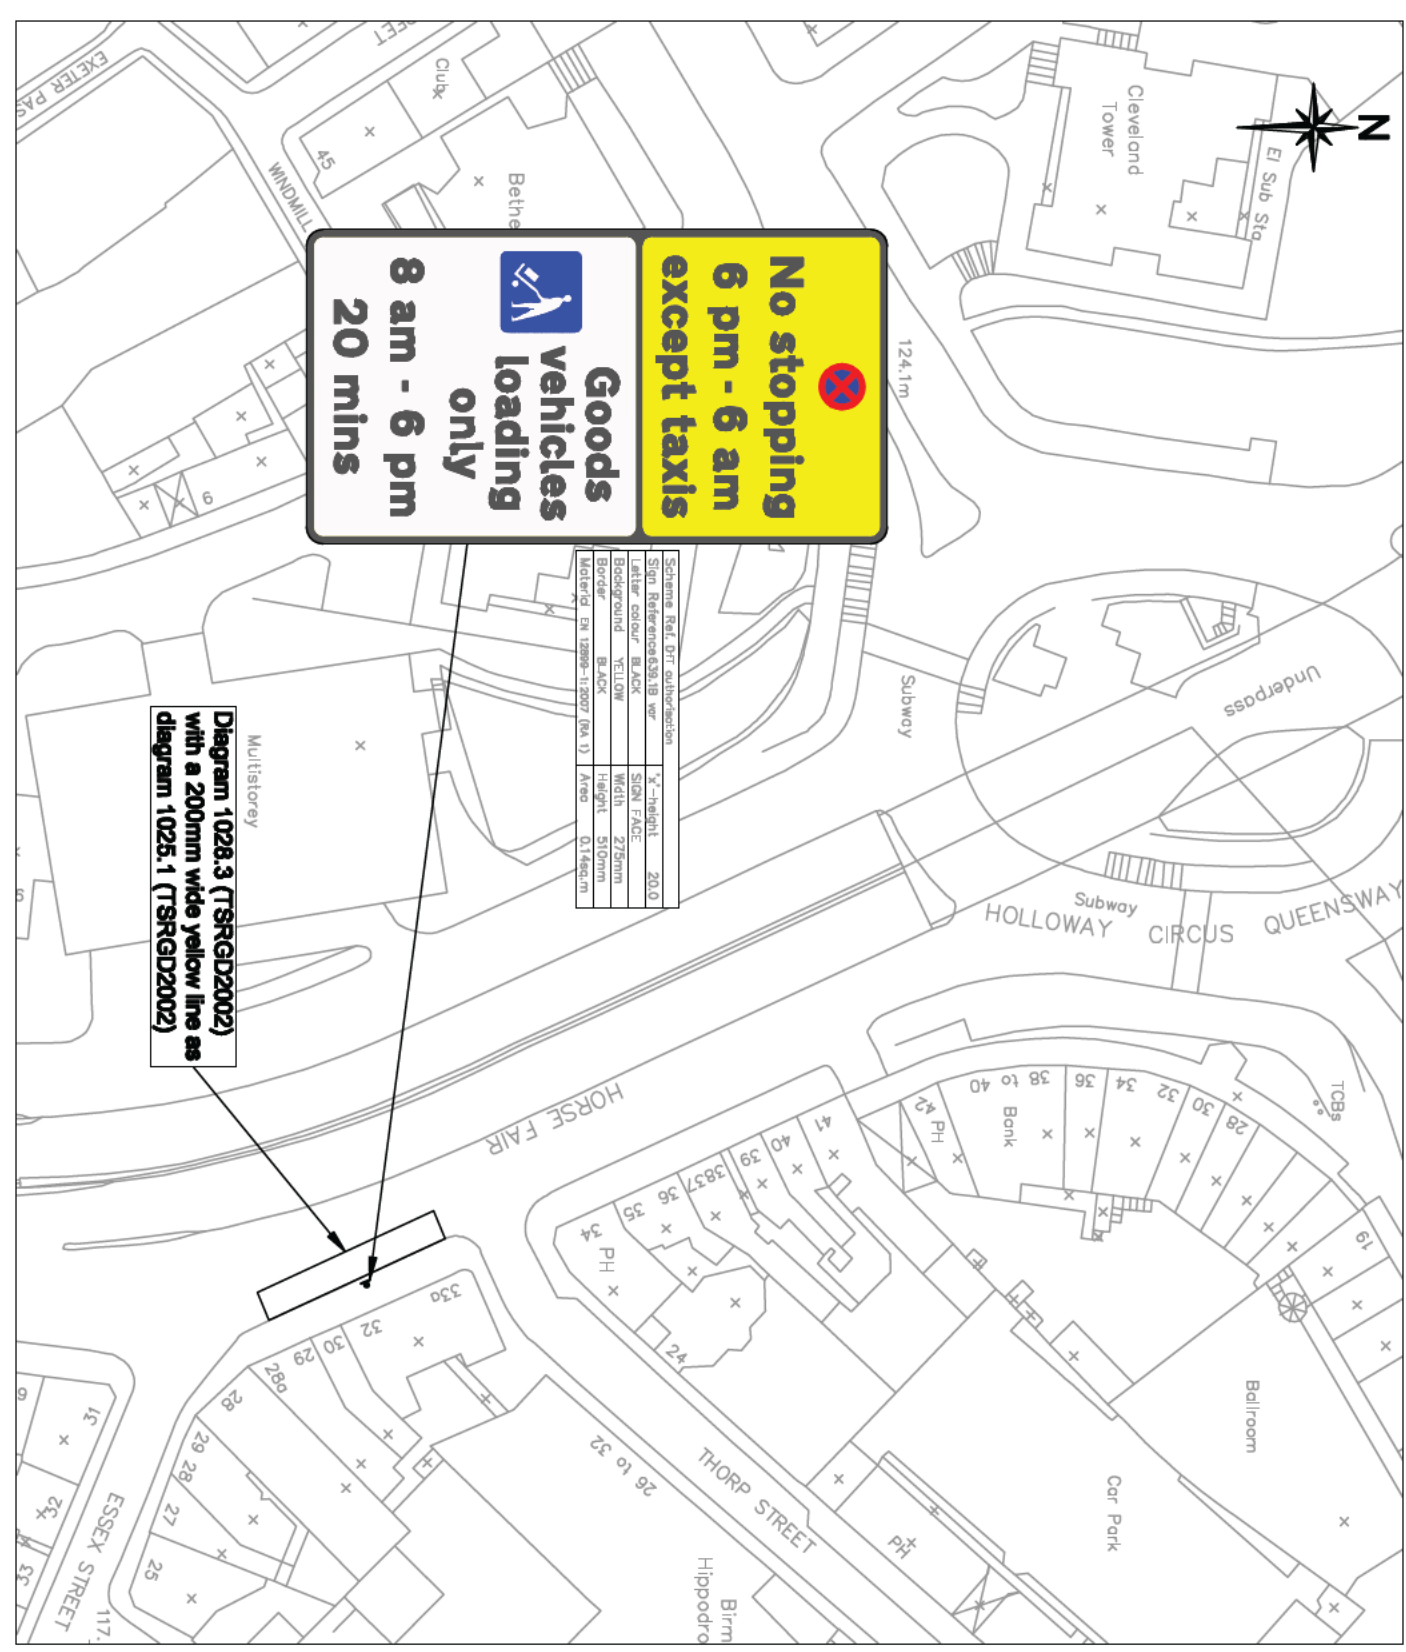

**NOTES**

This map is based on Ordnance Survey material with the permission of Ordnance Survey on behalf of the Controller of Her Majesty's Stationary Office © Crown copyright. Unauthorised reproduction infringes Crown copyright and may lead to prosecution or civil proceedings. Birmingham City Council 100021526 (2010)

DATE	REV	REVISIONS	ENG.

**Birmingham City Council**  
Highways

Traffic Management Services

JOHN BLAKEMORE  
DIRECTOR OF HIGHWAYS & RESILIENCE  
1 LANCASTER CIRCUS,  
BIRMINGHAM B4 7DQ.


SCHEME

HORSE FAIR  
CITY CENTRE  
JOINT TAXI / LOADING BAY

DRAWING

HORSE FAIR  
LOCATION PLAN  
JOINT TAXI / LOADING BAY

SCALE	1:1000	DRAWN	DH
DATE	MAR 11	ENG.	PS
FILE LOCATION	V:\TMS\Trafic Man.\staff	APPROVED	CN
DRAWING NO	TMS-CN-002	SHEET	A4
		REV.	

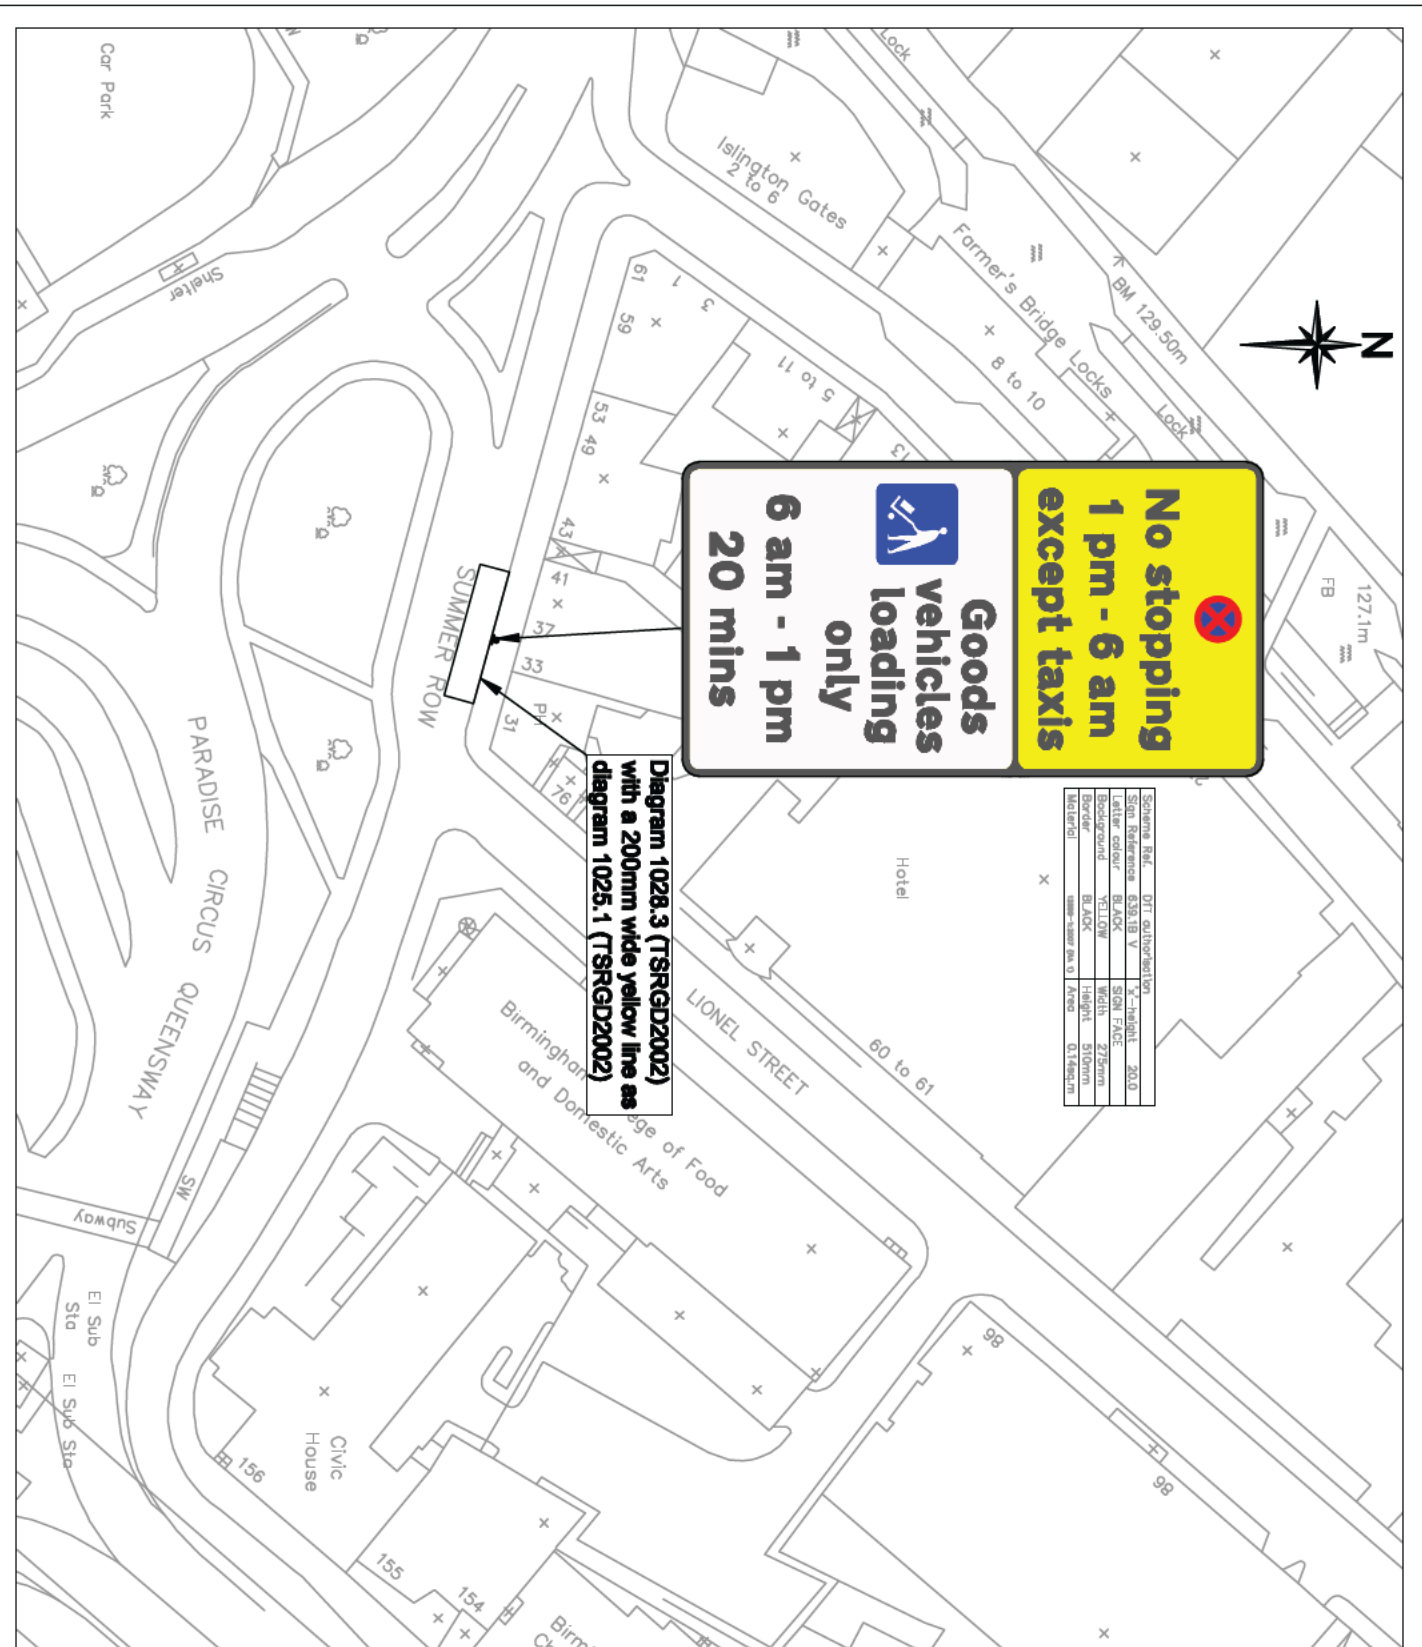

NOTES

This map is based on Ordnance Survey material with the permission of Ordnance Survey on behalf of the Controller of Her Majesty's Stationery Office © Crown copyright. Unauthorised reproduction infringes Crown copyright and may lead to prosecution or civil proceedings. Birmingham City Council 100021526 (2010)

DATE	REV	REVISIONS	ENG.

**Birmingham City Council**  
Highways

Traffic Management Services

JOHN BLAKEMORE  
DIRECTOR OF HIGHWAYS & RESILIENCE  
1 LANCASTER CIRCUS,  
BIRMINGHAM B4 7DQ.

SCHEME


SUMMER ROW  
JEWELLERY QUARTER  
JOINT TAXI / LOADING BAY

DRAWING

SUMMER ROW  
LOCATION PLAN  
JOINT TAXI / LOADING BAY

SCALE	1:1000	DRAWN	CN
DATE	NOV 10	ENG.	DC
FILE LOCATION	V:\TMS\Traffic Man.\staff	APPROVED	CN
DRAWING NO	TMS-CN-001	SHEET	A4
		REV.	

**FIGURE 7.1** Existing City Centre Controlled Parking Zones

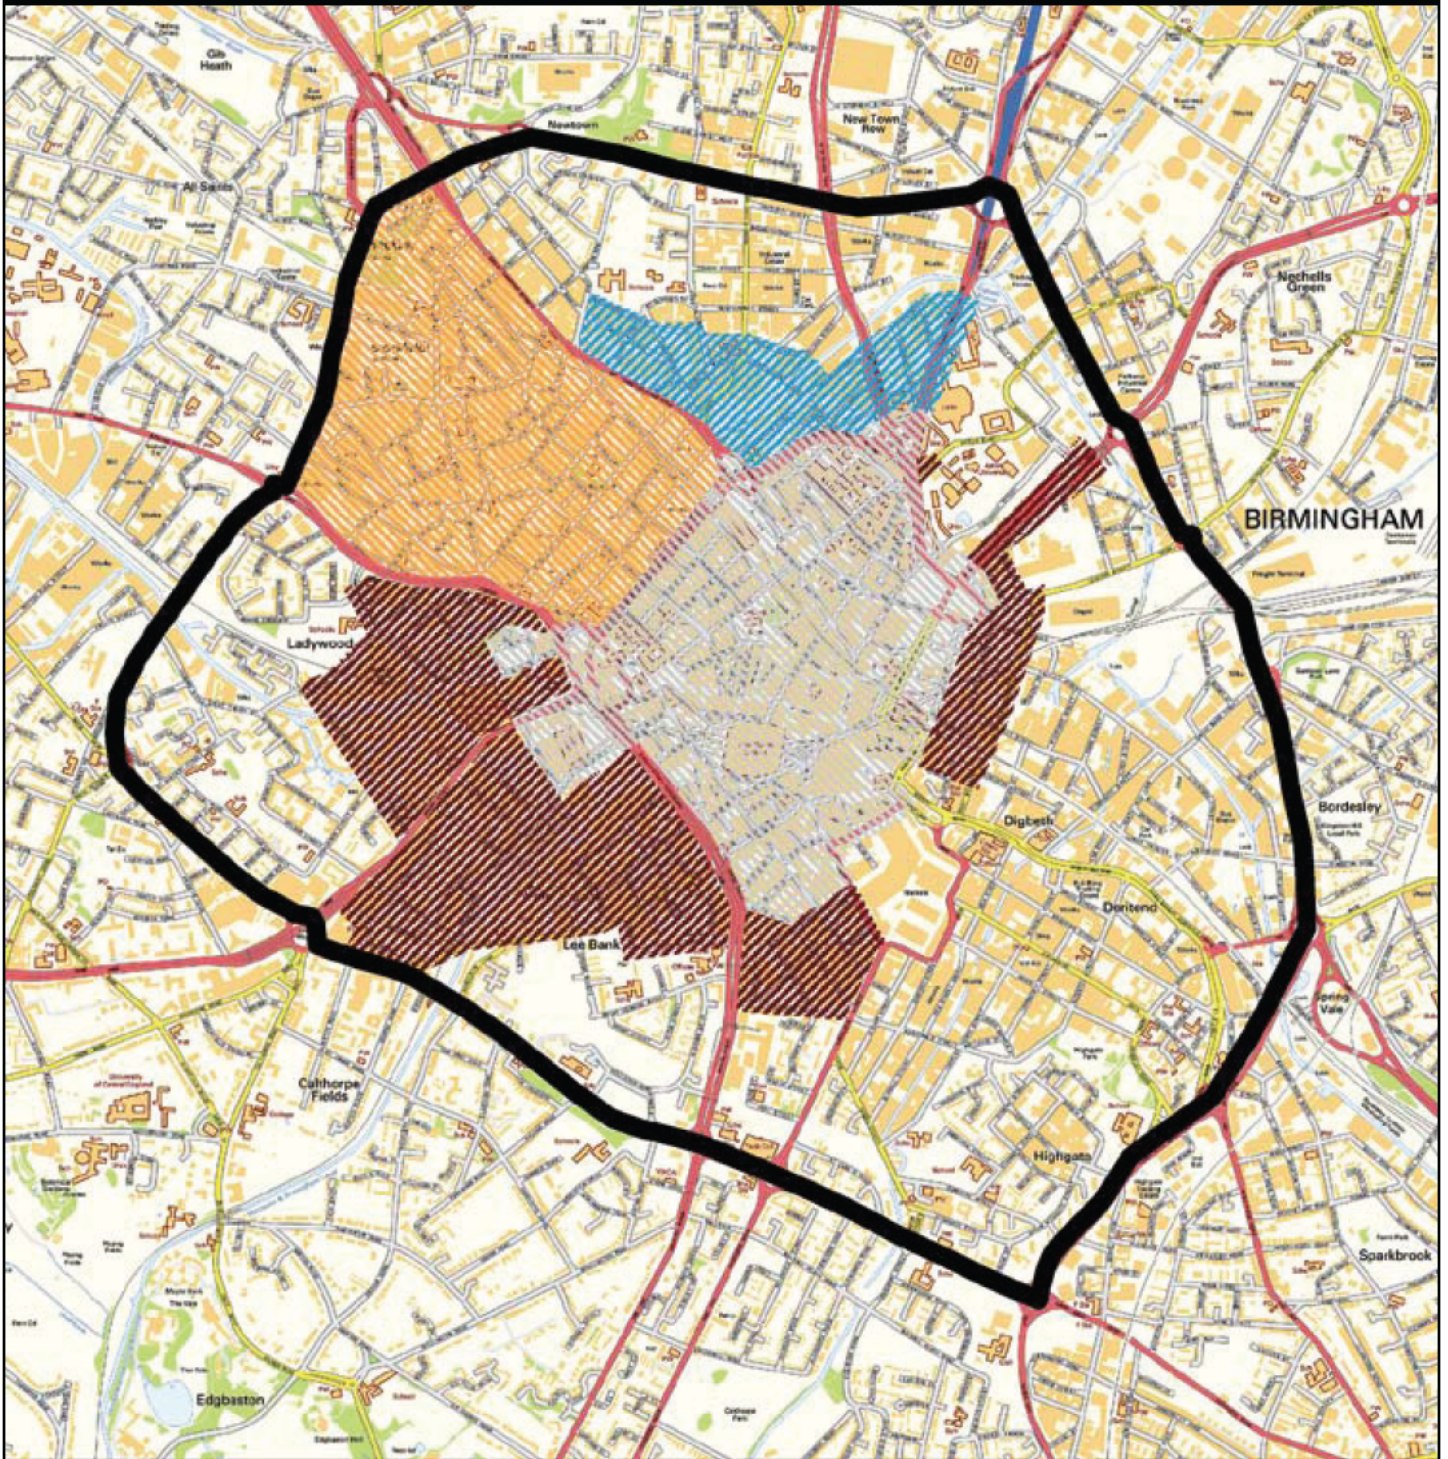

Inner Zone



Outer Zone



Jewellery Quarter



Gun Quarter

Not to scale



This map is based on Ordnance Survey material with the permission of Ordnance Survey on behalf of the Controller of Her Majesty's Stationery Office © Crown Copyright. Unauthorised reproduction infringes Crown Copyright and may lead to prosecution or civil proceedings. Birmingham City Council. Licence No. 100021328, 2010.