



GT50/144/0003

**ROAD TRAFFIC REGULATION ACT 1984 – SECTIONS 64 AND 65  
AUTHORISATION OF TRAFFIC SIGNS AND SPECIAL DIRECTIONS**

The Secretary of State for Transport, in exercise of her powers under Sections 64 and 65 of the Road Traffic Regulation Act 1984, and of all other powers enabling her in that behalf, for the purpose of directing traffic in to the appropriate lane on the A12, at Horn Hill and Belvedere Road on the southern approach to the Bascule Bridge, Lowestoft, Suffolk hereby:-

1. authorises the erection at or within 5 metres of the site shown schematically in the attached set of plans numbered GT50/144/0003-1 of a traffic sign (hereinafter referred to as “the authorised sign A”) conforming as to size, colour and character with that shown as “Sign A” in the attached set of drawings numbered GT50/144/0003-2; and
2. authorises the erection at or within 5 metres of the site shown schematically in the said set of plans of a traffic sign (hereinafter referred to as “the authorised sign B”) conforming as to size, colour and character with that shown as “Sign B” in the said set of drawings; and
3. authorises the erection at or within 5 metres of the sites shown schematically in the said set of plans of a traffic sign (hereinafter referred to as “the authorised sign C”) conforming as to size, colour and character with that shown as “Sign C” in the said set of drawings; and



GT50/144/0003

4. directs, without prejudice to any statutory provision to the like effect, that it is a condition of this authorisation that the erection of the authorised signs A , B and C at or near the said sites shall continue to have effect only until such day as may be appointed by one month's notice given by the Secretary of State, in writing to the traffic authority for the removal or alteration of the authorised signs A, B and C and on that day the said authorisation shall, without prejudice to the giving of any further authorisation or direction, cease to have effect.

The provisions of Regulations 12, 18 and 19 of the 2002 Regulations shall apply to the authorised sign A in the same manner as they apply to the sign shown in diagram 2017 in Schedule 6 to those Regulations.

The provisions of Regulations 12, 18 and 19 of the 2002 Regulations shall apply to the authorised signs B and C in the same manner as they apply to the sign shown in diagram 818 in Schedule 4 to those Regulations.

Dated..... 26 October .....2011

Signed by authority of the Secretary of State

[Redacted Signature]

.....  
A Delegated Official of the Department for Transport

**CERTIFIED TRUE COPY**

DEPARTMENT FOR TRANSPORT

File Path T:\CSY\Ashare\Lowestoft\LINING REQUESTS\SLRR Review\Drawings\DFT A12 Detailed Proposals\Revised Proposals.dwg  
 Plot date 25/07/2011



*sign A*

Scheme Ref.	Belvedere Road		
Sign Reference	RS4	'x'-height	75.0
Letter colour	WHITE	SIGN FACE	
Background	GREEN	Width	1445mm
Border	WHITE	Height	1555mm
Material	Class type 2	Area	2.25sq.m

Department for Transport

Date 26/10/2011

No. G750/146/0003-2

1. Vertical and Horizontal bar marks to be 1 s/w wide.
2. 2.5 s/w vertical clearance between Great Yarmouth tiles and underside of panel.
3. All dimensions in stroke widths unless indicated otherwise.
4. Sign based in part on diagram 2019 with 75mm x-height




Lucy Robinson. Director of Economy, Skills & Environment  
 Endeavour House, 8 Russell Road, Ipswich, Suffolk. IP1 2BX.

<b>REVISION(S)</b>  Amendments requested by DfT added		1	07/11	KDS	
		<b>REV.</b>	<b>DATE</b>	<b>INTL.</b>	
<b>DESCRIPTION</b> PROJECT TITLE A12 - LOWESTOFT - SUFFOLK LANE CONTROL CONGESTION ISSUES PROPOSED MITIGATION MEASURES		<b>ORIGINATOR</b> KDS	<b>CHECKER</b> DAS	<b>DESIGNER</b> KDS	<b>REVIEWER</b> DAS
<b>DRAWING TITLE</b> SIGN RS4 DETAILS		<b>SCALE(S)</b> NOT TO SCALE		<b>DATE</b> JUNE 2011	
<b>DRAWING NUMBER</b> SLRR - 35E				<b>REVISION</b> 1	



Plot date 30/09/2011 File Path T:\CSY\Ashare\Lowestoft\LINING REQUESTS\SLRR Review\Drawings\Dft A12 Detailed Proposals\Revised Proposals.dwg

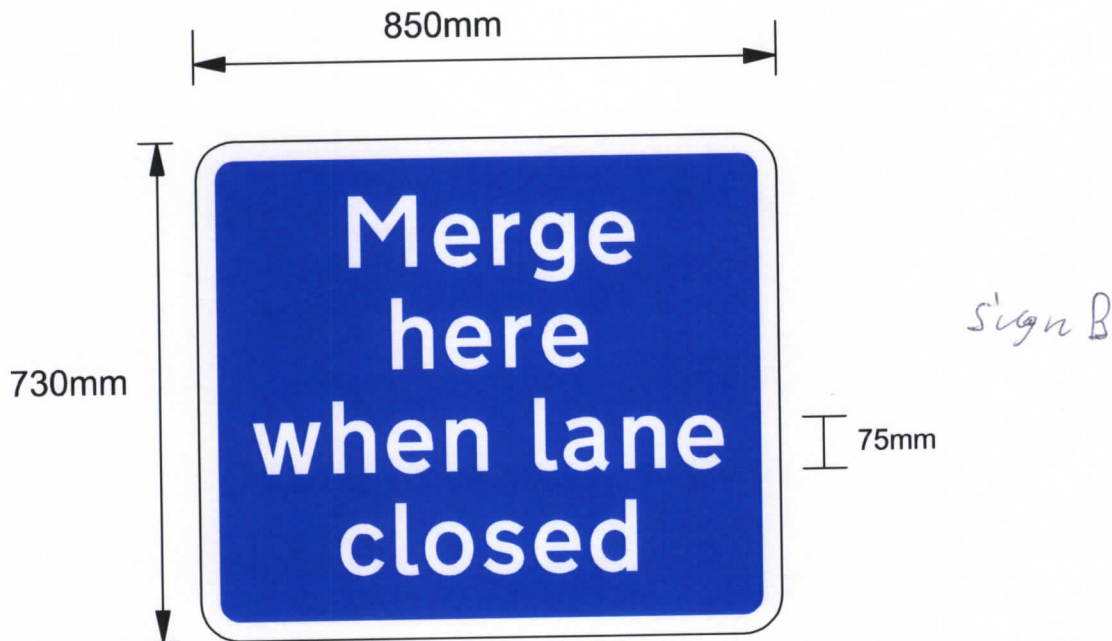

Scheme Ref.	SLRR		
Sign Reference	RS3c	'x'-height	75.0
Letter colour	WHITE	SIGN FACE	
Background	BLUE	Width	850mm
Border	WHITE	Height	730mm
Material	Class RA2	Area	0.62sq.m

### Not to Scale

1. Sign based on diagram 5012
2. x-height's as shown



Lucy Robinson. Director of Economy, Skills & Environment  
Endeavour House, 8 Russell Road, Ipswich, Suffolk. IP1 2BX.

	REVISION(S)						
	DfT requested design changes				1	09/11	KDS
<b>PROJECT TITLE</b> A12 - LOWESTOFT - SUFFOLK LANE CONTROL CONGESTION ISSUES PROPOSED MITIGATION MEASURES	DESCRIPTION		REV.	DATE	INTL.		
	ORIGINATOR	CHECKER	DESIGNER	REVIEWER			
	KDS	DAS	KDS	DAS			
	SCALE(S)	ORIGINAL SIZE A4	DATE				
<b>DRAWING TITLE</b> SIGN RS3c DETAILS	DRAWING NUMBER		REVISION				
	SLRR - 35H		1				

File Path T:\CSY\Ashare\Lowestoft\LINING REQUESTS\SLRR Review\Drawings\DT A12 Detailed Proposals\Revised Proposals.dwg  
Plot date 26/07/2011

1135 mm




580 mm  
*Sign C-*

Scheme Ref.	Belvedere Road		
Sign Reference	RS1	'x'-height	75.0
Letter colour	WHITE	SIGN FACE	
Background	BLUE	Width	1135mm
Border	WHITE	Height	580mm
Material	Class RA 2	Area	0.66sq.m

### Not to Scale

1. Sign based on diagram 5012 with 75mm x-height

 <small>Lucy Robinson. Director of Economy, Skills &amp; Environment Endeavour House, 8 Russell Road, Ipswich, Suffolk. IP1 2BX.</small>	REVISION(S)					
	DESCRIPTION			REV.	DATE	INTL.
<b>PROJECT TITLE</b> A12 - LOWESTOFT - SUFFOLK LANE CONTROL CONGESTION ISSUES PROPOSED MITIGATION MEASURES	ORIGINATOR	CHECKER	DESIGNER	REVIEWER		
	KDS	DAS	KDS	DAS		
<b>DRAWING TITLE</b> SIGN RS1 DETAILS	SCALE(S)		DATE			
	NOT TO SCALE		JUNE 2011			
DRAWING NUMBER				REVISION		
SLRR - 35C						


Merge here when lane closed

Merge here when lane closed

Scheme Ref.	Belvedere Road	V-height	76.0
Sign Reference	RS3c	Sign Face	
Letter colour	WHITE	Width	890mm
Background	BLUE	Height	750mm
Border	WHITE	Area	0.62sqm
Material	Class RA2		


Not to Scale



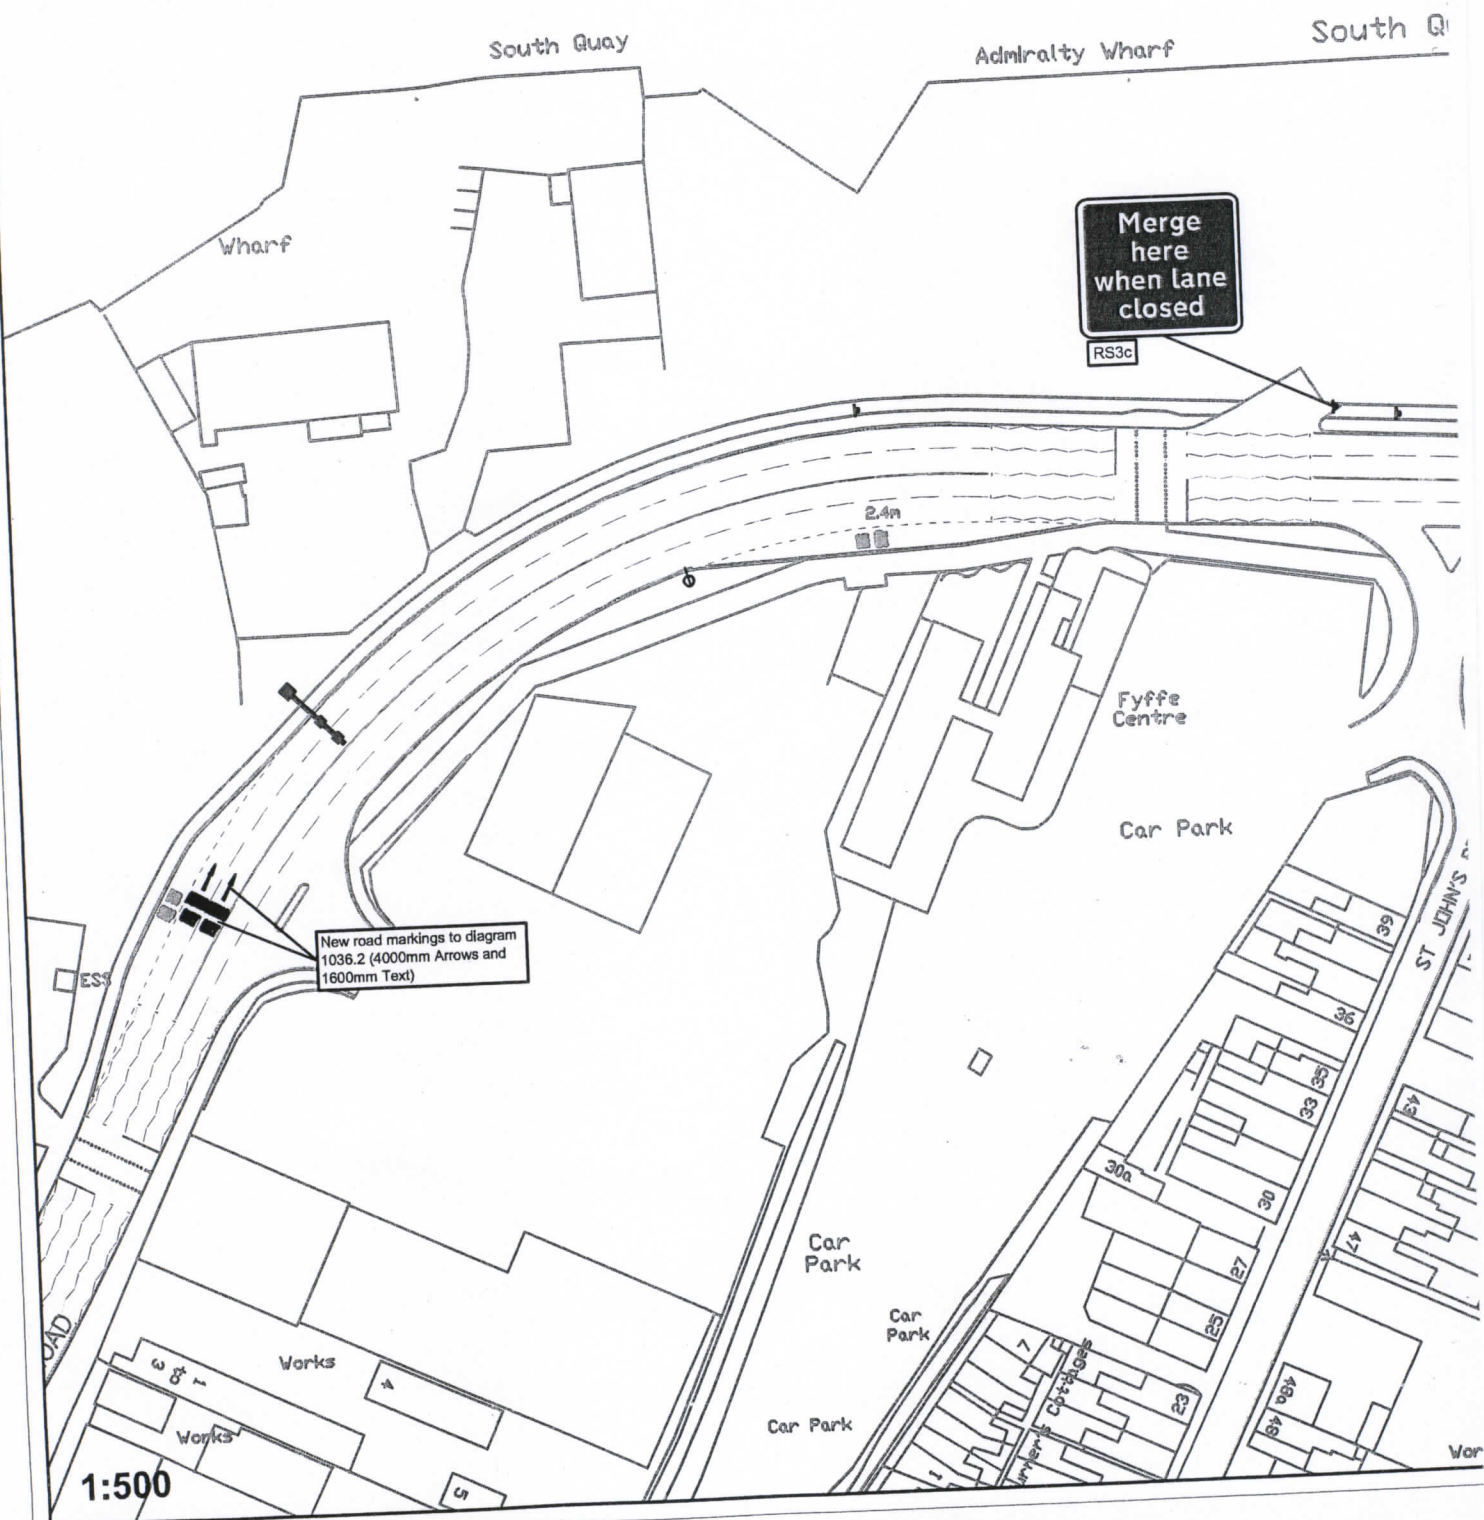



Department for Transport  
 Date 26/11/2011  
 No GTSO/104/0003-1

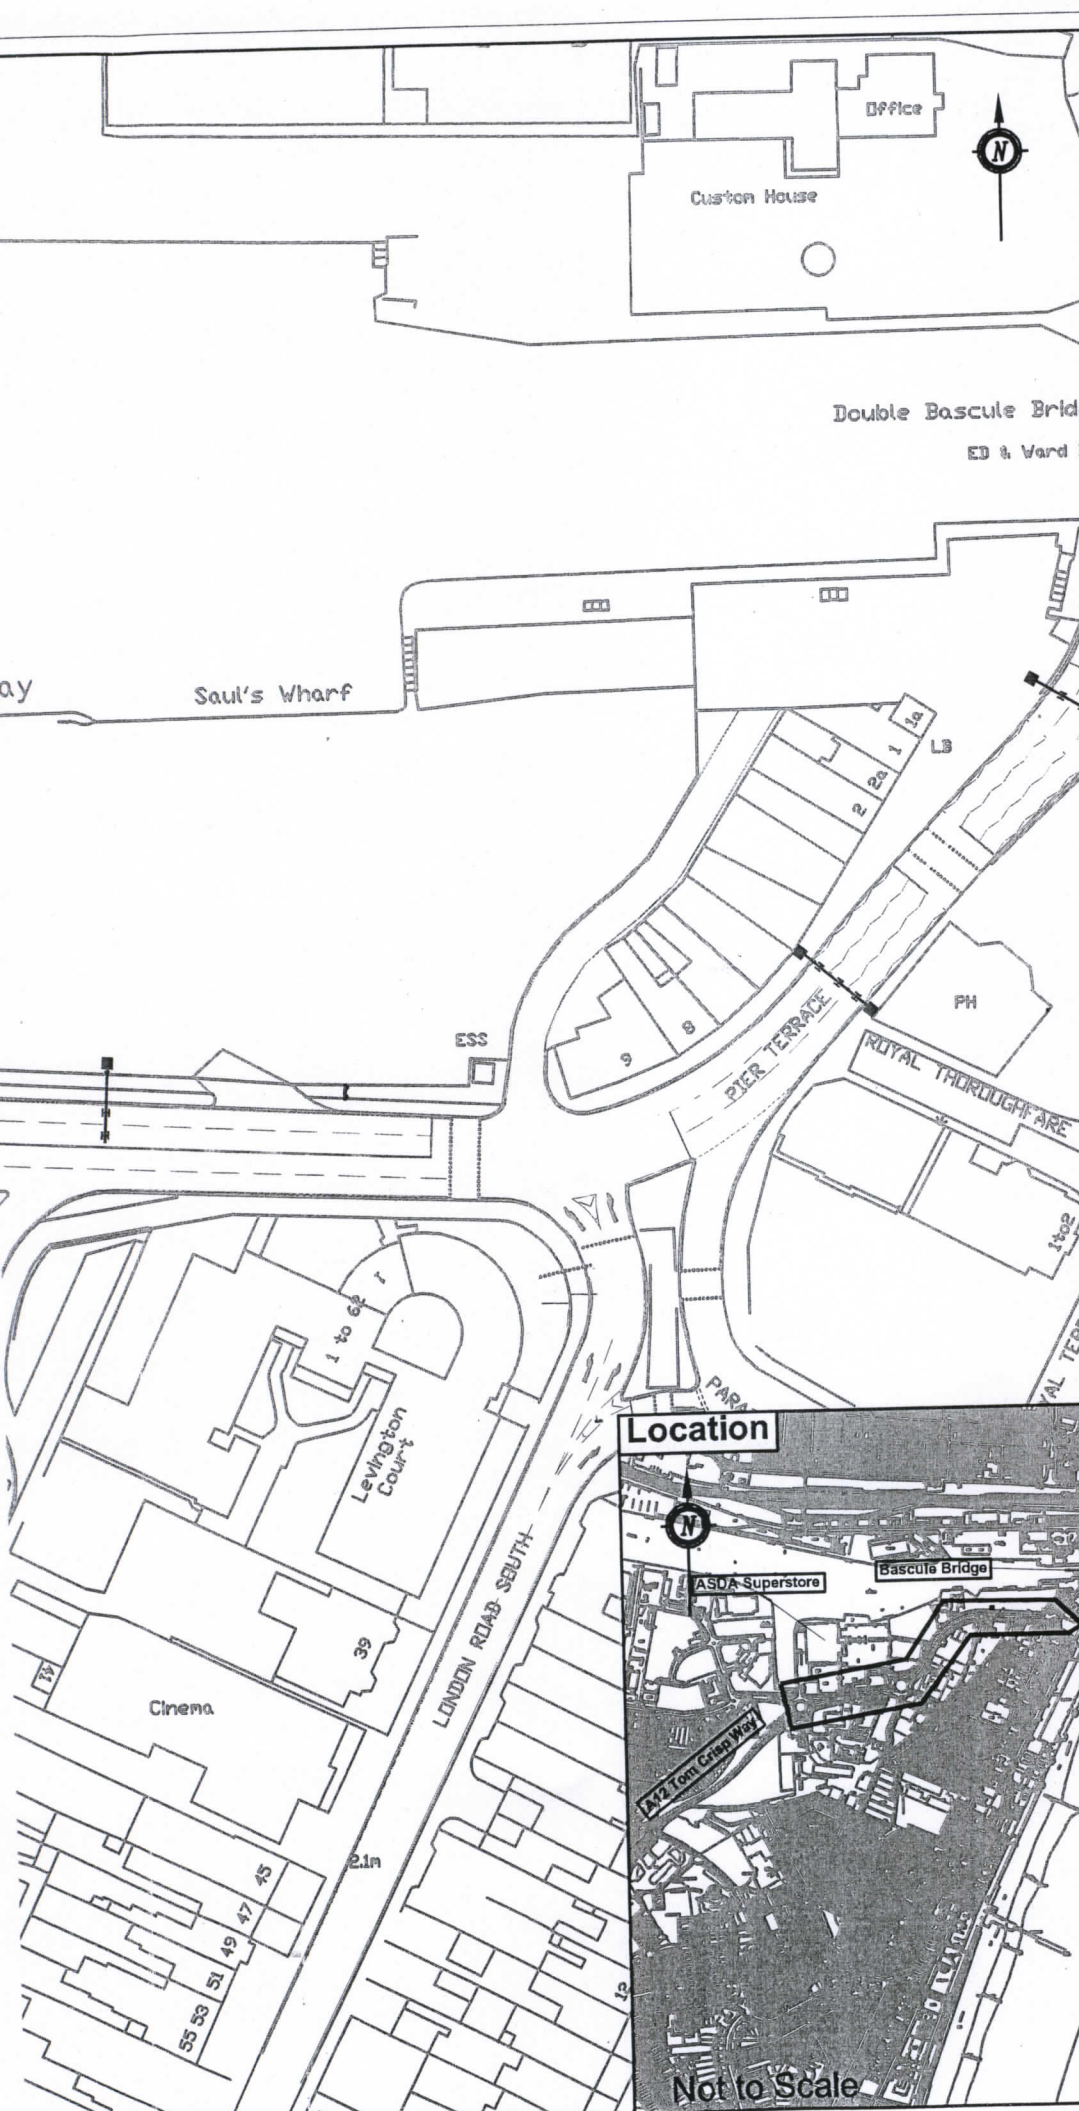



1:500





-  Lighting Column
-  Lighting Column with non-illuminated sign
-  Illuminated sign
-  Variable Message Sign
-  Non-Illuminated Sign
-  Gantry Lane Control Signals

Mounting heights of signs to be as per existing signs they are replacing. Mounting height of new signs to be a minimum of 2.1 metres (2.4 metres if located on or over cycle track)

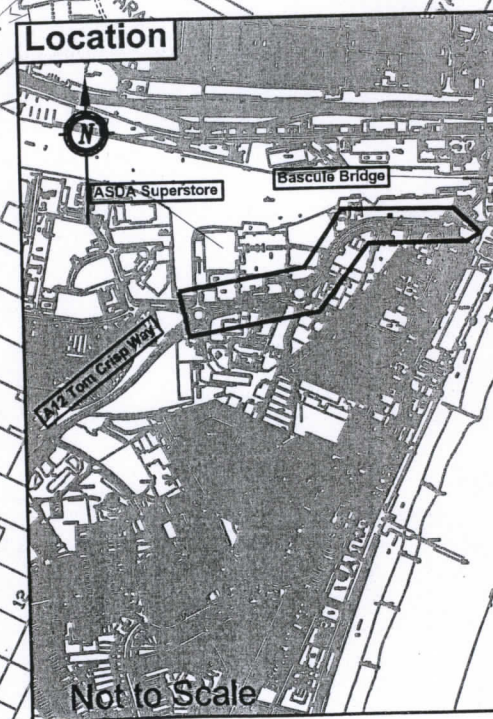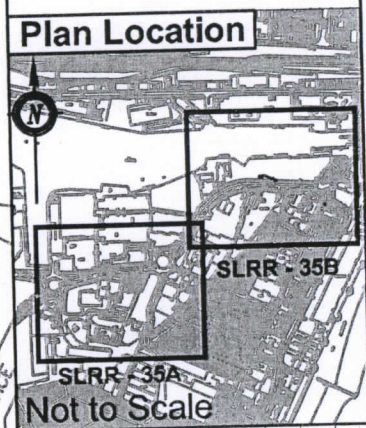

DESCRIPTION	REV.	DATE	BY
Amendments requested by DfT added	2	09/11	KDS
Amendments requested by DfT added	1	07/11	KDS



**PROJECT TITLE**  
A12 - LOWESTOFT - SUFFOLK  
LANE CONTROL CONGESTION ISSUES  
PROPOSED MITIGATION MEASURES

**ISSUING TITLE**  
SIGNING & ROAD MARKING DETAILS


CONTRACTOR	CHECKED BY	APPROVED BY	DATE
KDS	DAS	KDS	DAS

**SCALE(S)** ORIGINAL: AS SHOWN **DATE** JUNE 2011

REVISION NUMBER	DESCRIPTION
SLRR - 35B	2

File Path: \\S:\Projects\A12\Lowestoft\Mapwork\A12\_Suffolk\_Lane\_Control\_Congestion\_Issues\_Proposed\_Mitigation\_Measures\_Signing\_Road\_Marking\_Details\_Suffolk\_County\_Council.dwg  
 Plot Date: 20/06/2011  
 Plot Path: \\S:\Projects\A12\Lowestoft\Mapwork\A12\_Suffolk\_Lane\_Control\_Congestion\_Issues\_Proposed\_Mitigation\_Measures\_Signing\_Road\_Marking\_Details\_Suffolk\_County\_Council.dwg



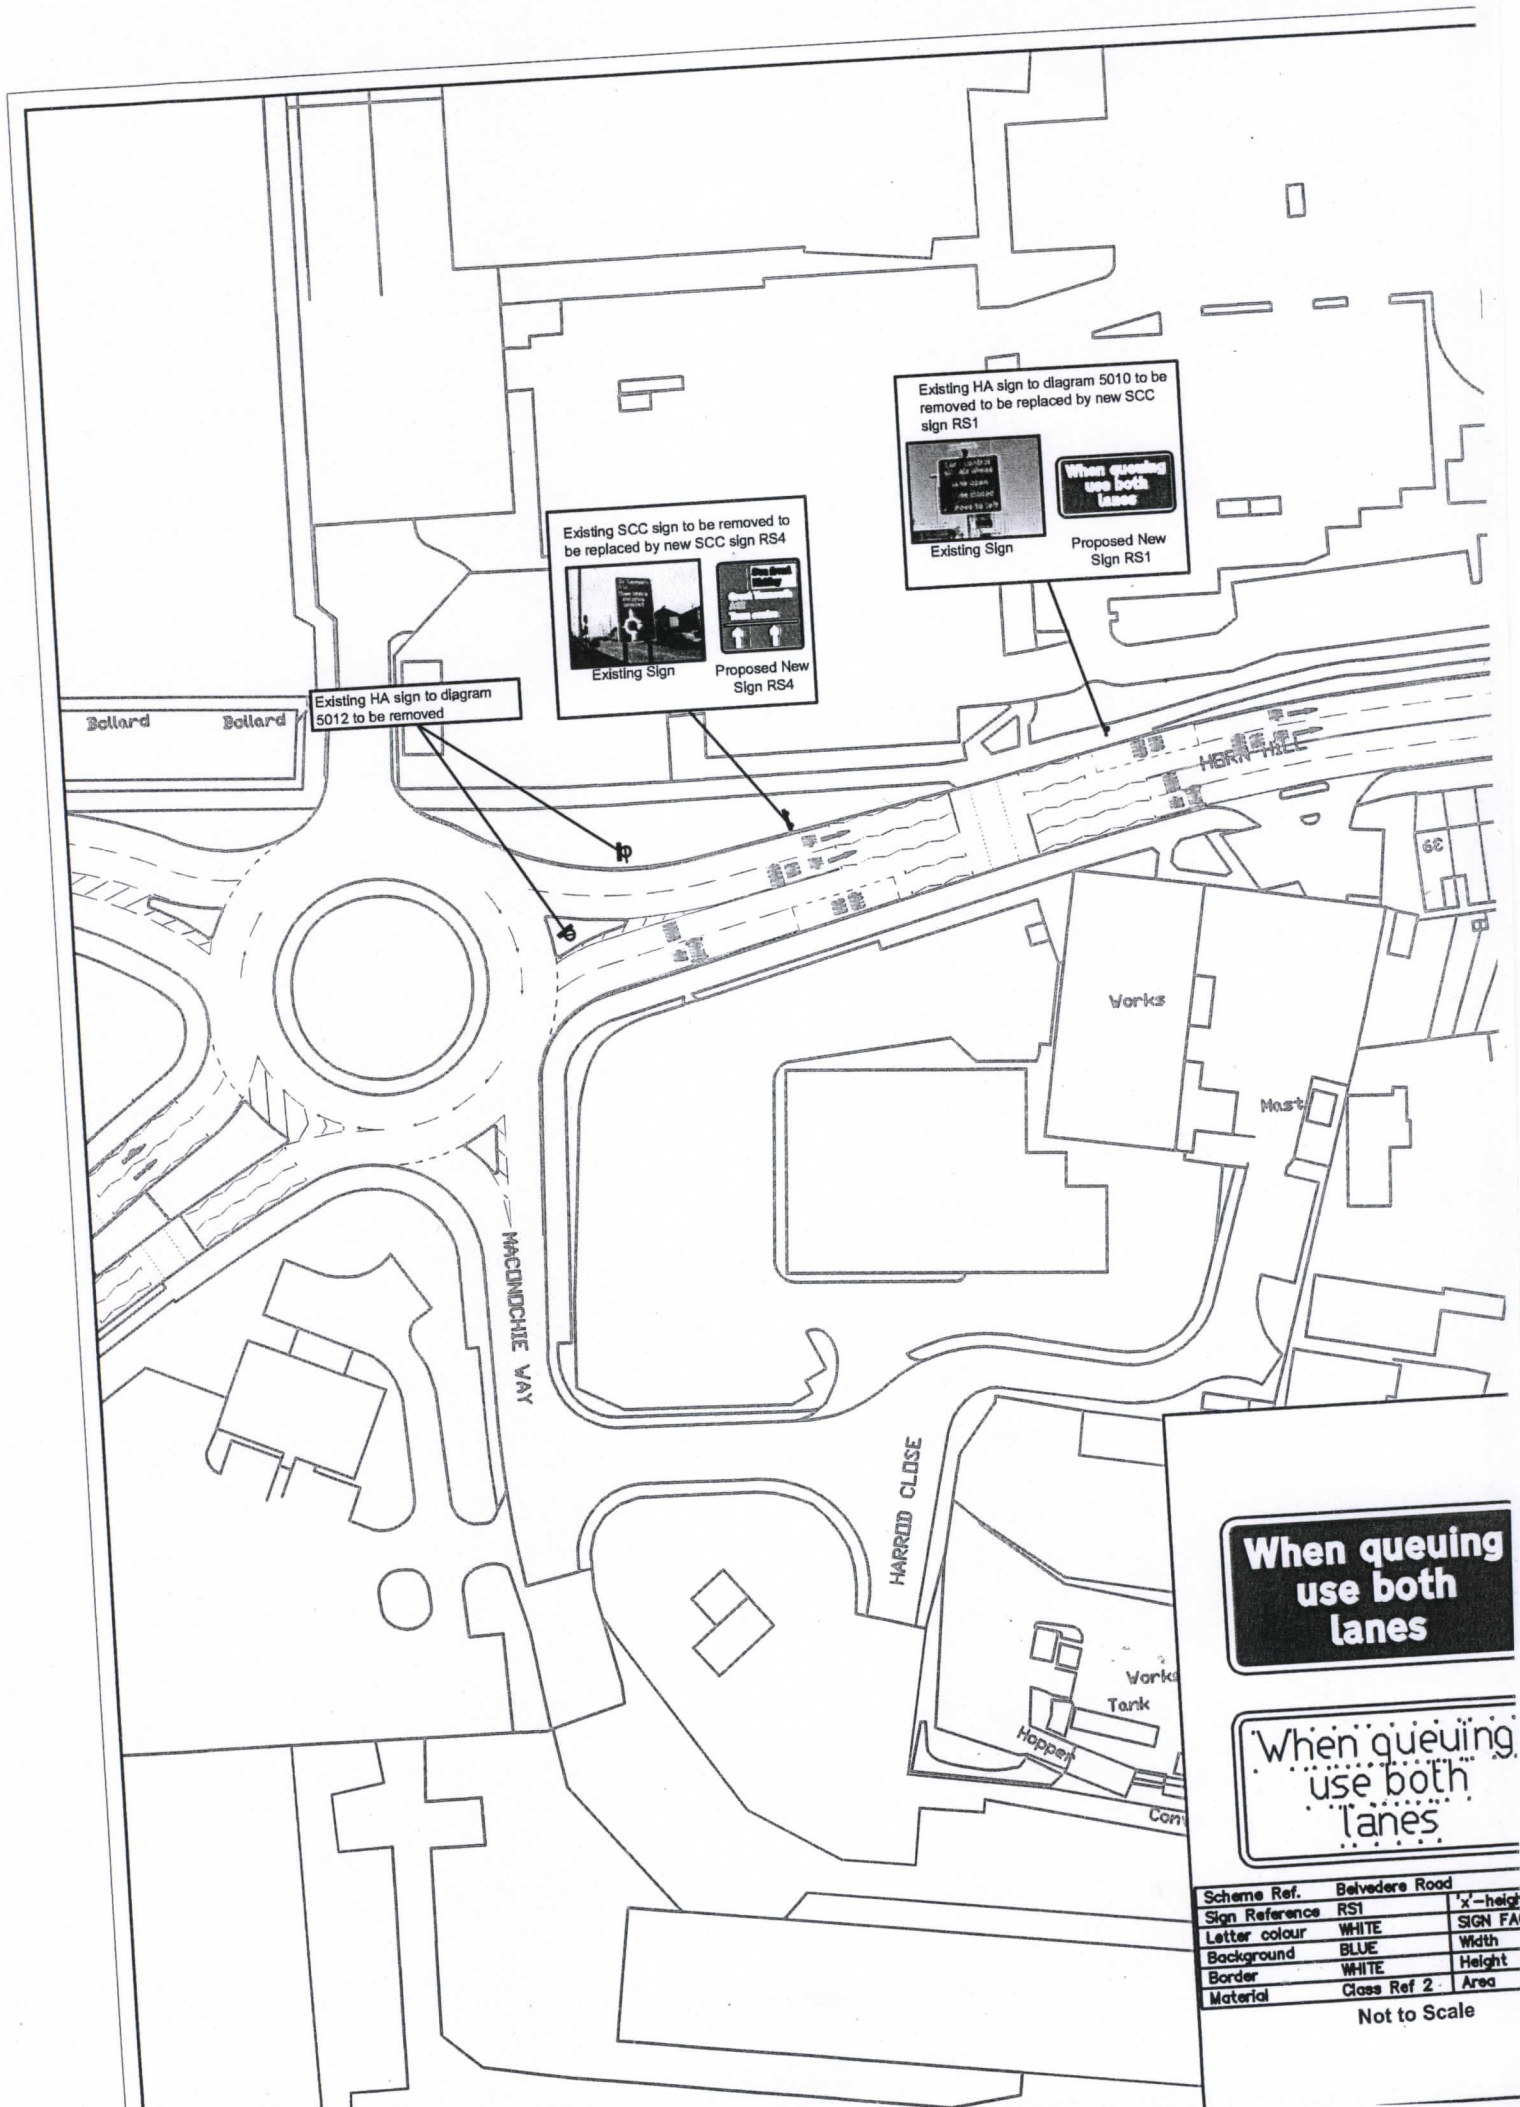


**When queuing  
use both  
lanes**

When queuing  
use both  
lanes

Scheme Ref.	Belvedere Road	x-height
Sign Reference	RS1	SIGN FA
Letter colour	WHITE	Width
Background	BLUE	Height
Border	WHITE	Area
Material	Class Ref 2	

Not to Scale



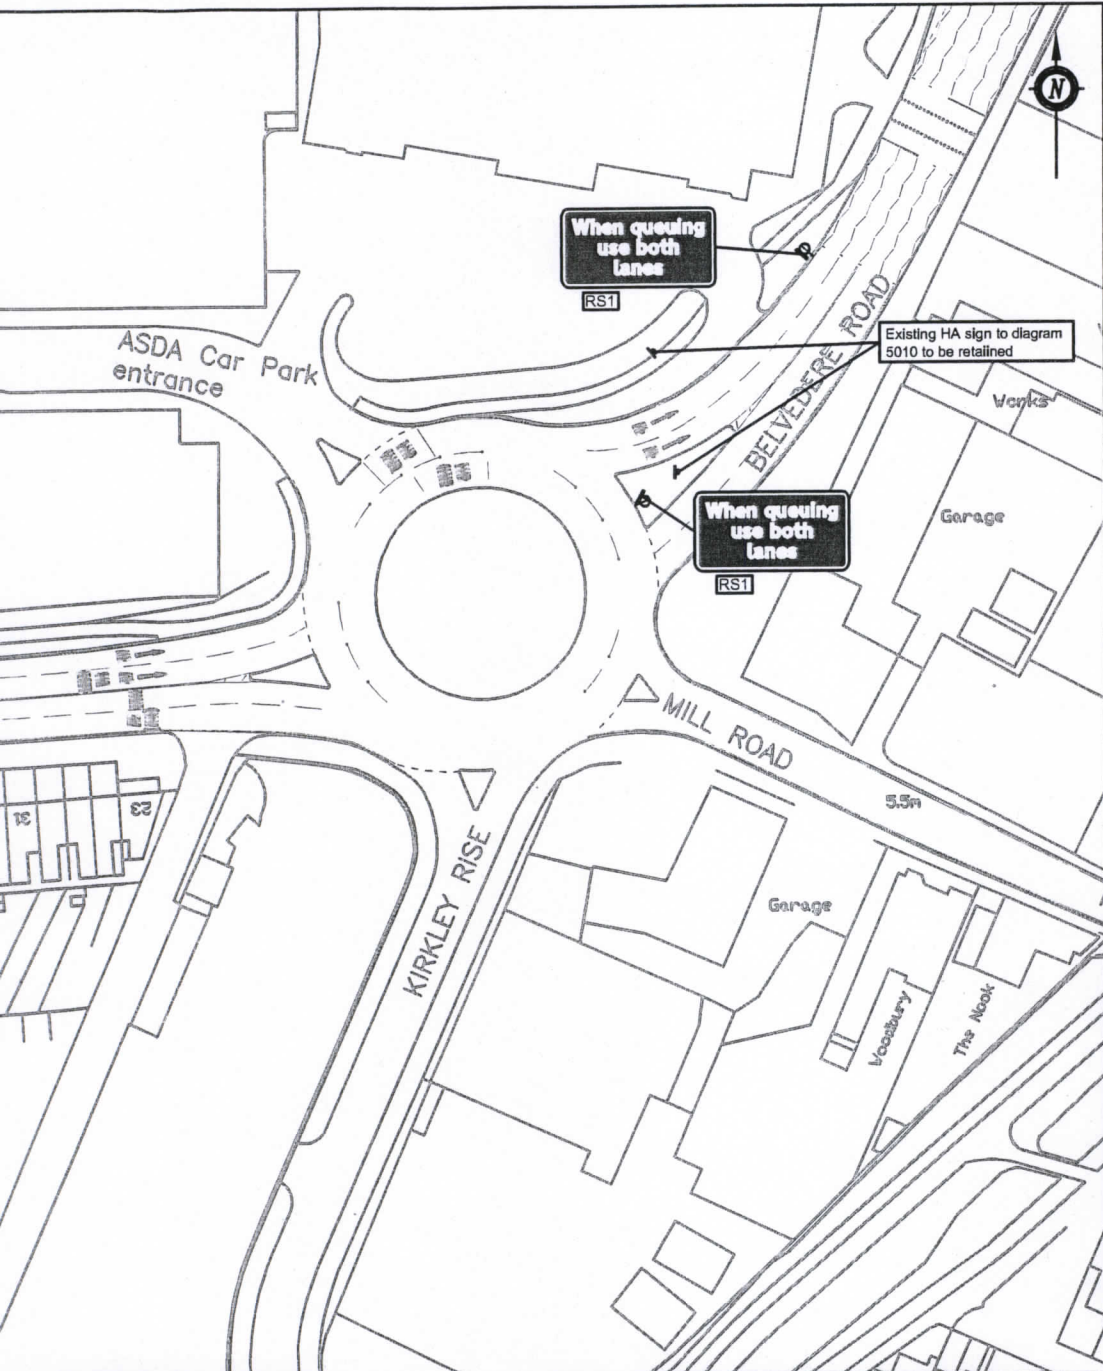

- Lighting Column
- Lighting Column with non-illuminated sign
- Illuminated sign
- Variable Message Sign
- Non-Illuminated Sign
- Gantry Lane Control Signals

Mounting heights of signs to be as per existing signs they are replacing. Mounting height of new signs to be a minimum of 2.1 metres (2.4 metres if located on or over cycle track)


**Plan Location**



Not to Scale



Not to Scale

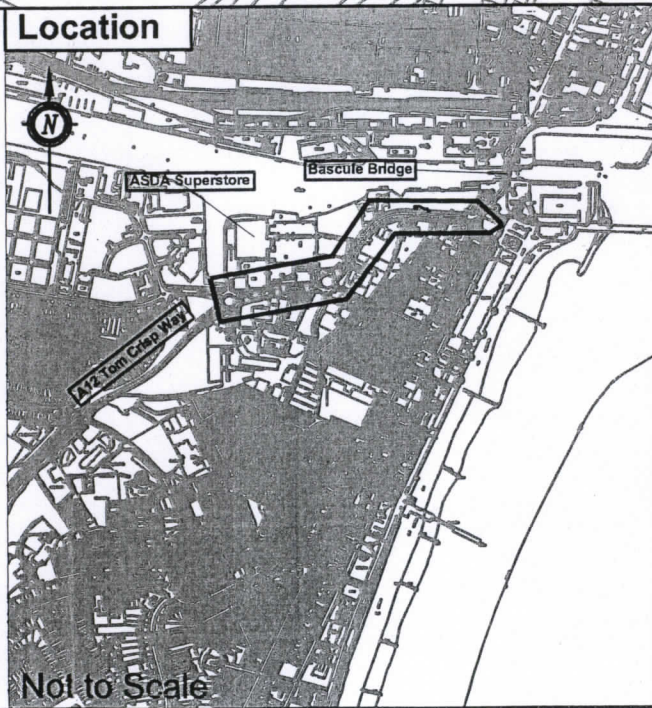

Not to Scale

Scheme No.	SLRR - 35A
Site Reference	750
Letter colour	300mm
Background	White
Border	White
Material	Clear type 1

Amendments requested by DfT added 1 07/11 KDS



Lucy Robinson, Director of Economy, Skills & Environment  
Enterprise House, 8 Russell Road, Ipswich, Suffolk, IP1 3BX.

**PROJECT TITLE**  
A12 - LOWESTOFT - SUFFOLK  
LANE CONTROL CONGESTION ISSUES  
PROPOSED MITIGATION MEASURES

**DRAWING TITLE**  
SIGNING & ROAD MARKING DETAILS

DESIGNED	CHECKED	REVISION	DATE
KDS	DAS	KDS	DAS

SCALE(S) ORIGINAL SIZE AS SHOWN 0A1

DATE JUNE 2011  
DRAWING NUMBER SLRR - 35A  
REVISION 1