



GT50/84/0002

**ROAD TRAFFIC REGULATION ACT 1984 – SECTIONS 64 AND 65  
AUTHORISATION OF TRAFFIC SIGNS AND SPECIAL DIRECTIONS**

The Secretary of State for Transport, in exercise of his powers under Sections 64 and 65 of the Road Traffic Regulation Act 1984, and of all other powers enabling him in that behalf, for the purpose of informing road users of a time-limited drop-off / pick up bay in Station Road, Gidea Park, Romford, in the London Borough of Havering, hereby:-

1. authorises the erection at or within 5 metres of the sites marked with an orange cross on the attached plan numbered GT50/84/0002-1 of a traffic sign (hereinafter referred to as “the authorised sign”) conforming as to size, colour and character with that shown on the said plan; and
2. authorises the placing within the vicinity of the said sites on the said plan of a traffic sign consisting of a road marking (hereafter referred to as “the authorised marking”) conforming as to the size, colour and character with the road marking shown in diagram 1028.3 (when no legend appears) in Schedule 6 to the Traffic Signs Regulations 2002 (Part I to SI 2002/3113 – “the 2002 Regulations”), save that a continuous longitudinal yellow line 200 millimetres wide shall be placed along the edge of the carriageway in the manner shown in diagram 1025.1 in Schedule 6 to the 2002 Regulations; and



GT50/84/0002

3. directs that it is a condition of this authorisation that the authorised sign may be placed only to indicate the effect of a corresponding Traffic Order; and
  
4. directs, without prejudice to any statutory provision to the like effect, that it is a condition of this authorisation that the erection of the authorised plate at or near the said sites shall continue to have effect only until such day as may be appointed by one month's notice given by the Secretary of State in writing to the traffic authority for the removal or alteration of the authorised signs and on that day the said authorisation shall, without prejudice to the giving of any further authorisation or direction, cease to have effect.


The provisions of Regulations 12, 18 and 19 of the 2002 Regulations shall apply to the authorised plate in the same manner as they apply to the sign shown in diagram 650.1 in Schedule 2 to those Regulations.


Dated... 12 August .....2011

Signed by authority of the Secretary of State


.....  
[Redacted Signature]

A Delegated Official of the Department for Transport

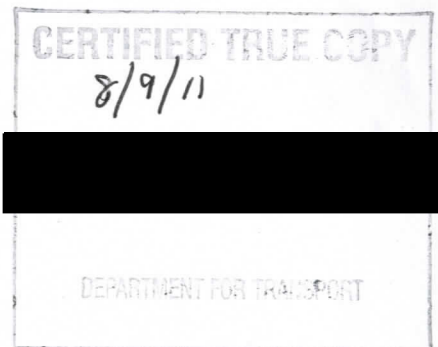


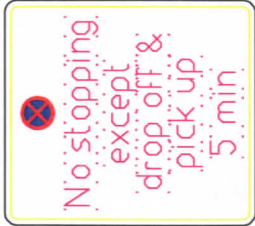

Scheme Ref.	Gidea Park Station
Sign Reference	RS1
Letter colour	BLACK
Background	YELLOW
Border	BLACK
Material	Down 1A 2 (BS EN 12899-1:2007)
x-height	20.0
SIGN FACE	
Width	275mm
Height	300mm
Area	0.08sq.m

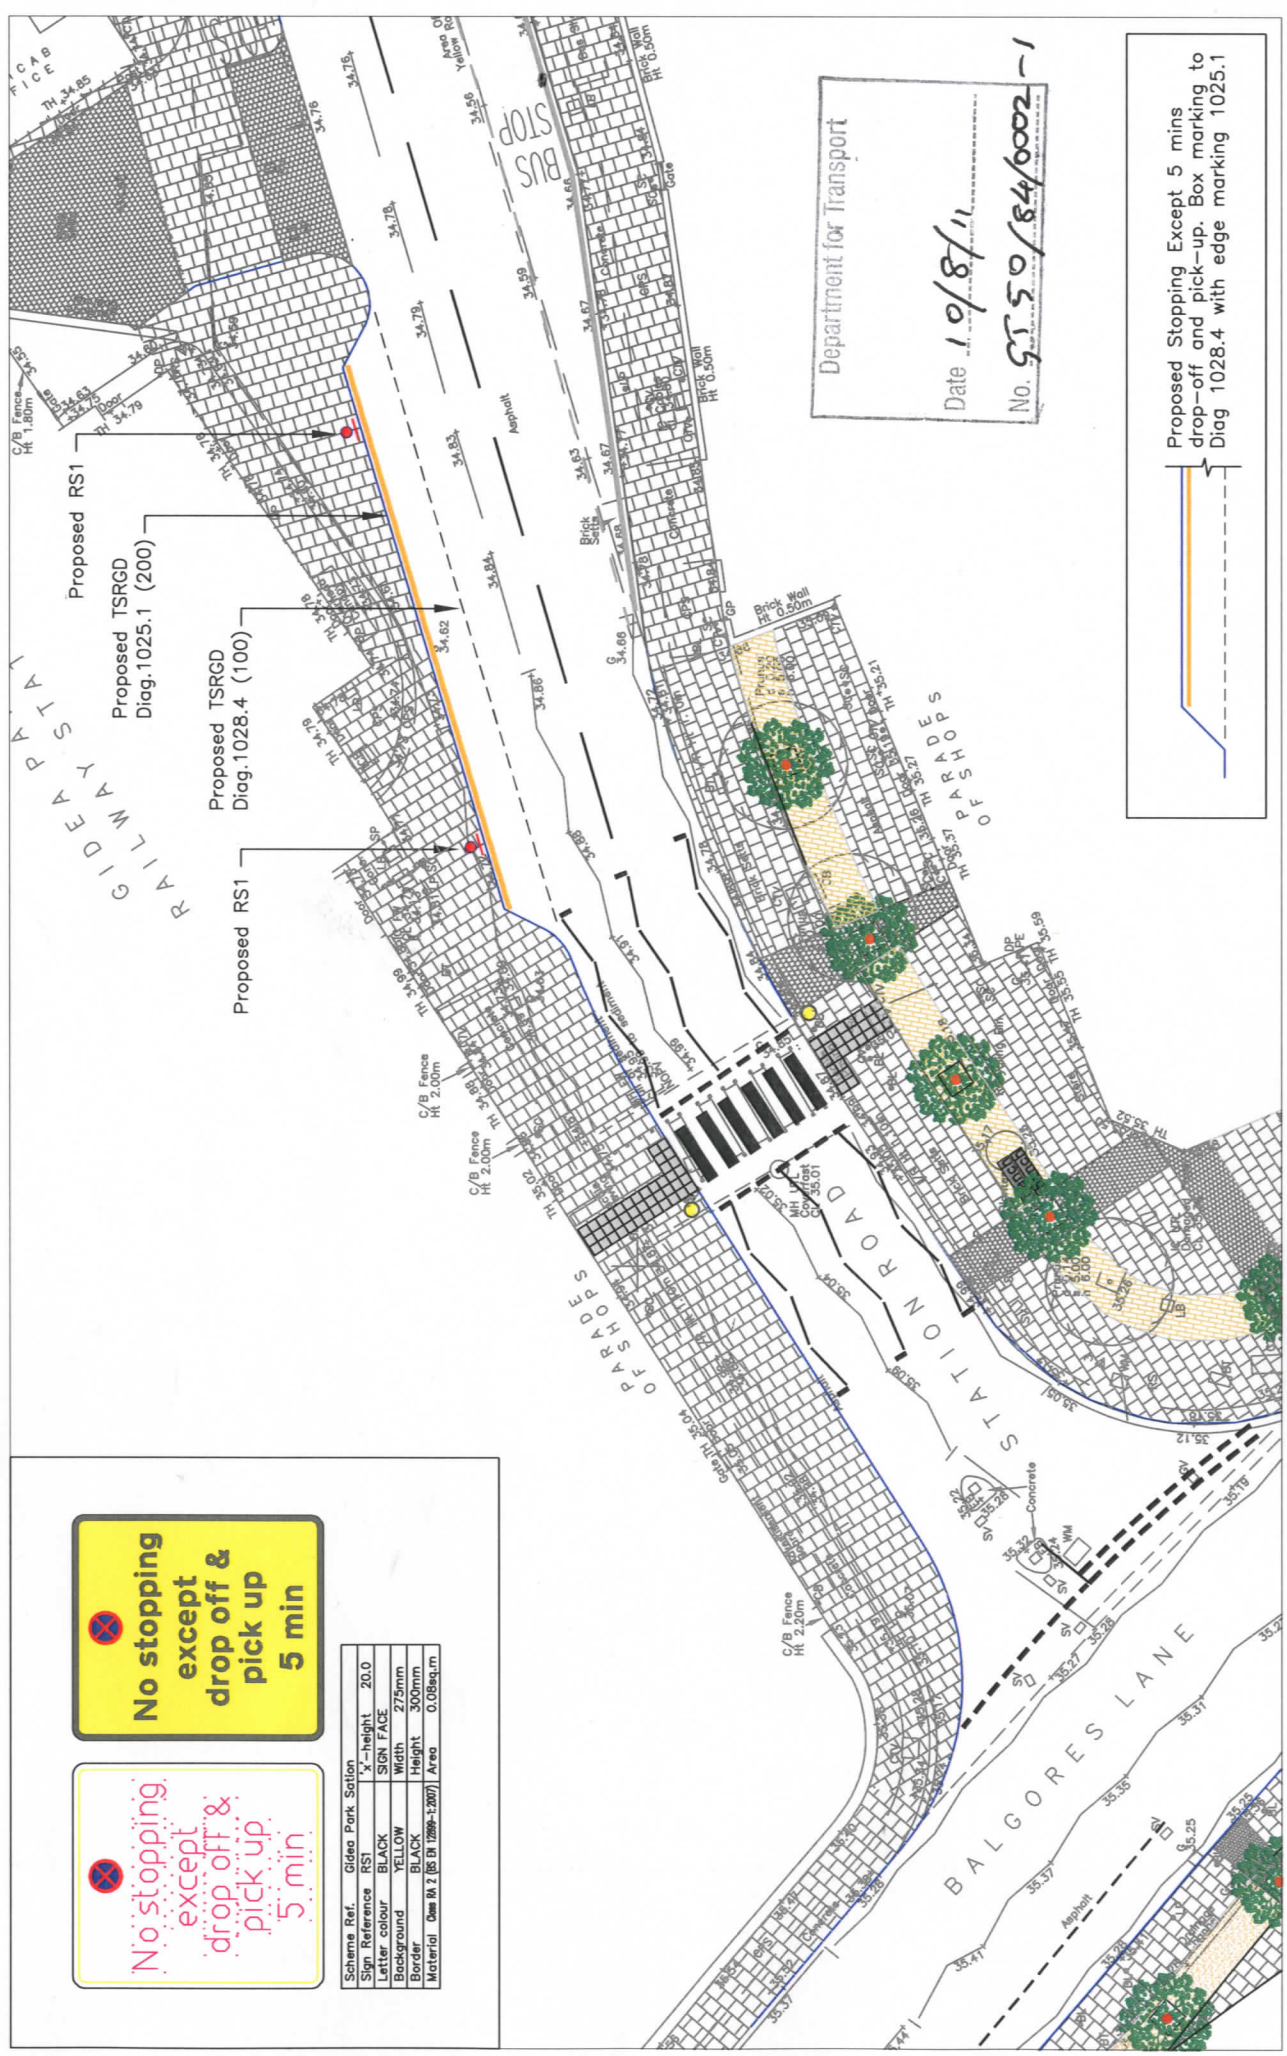

Department for Transport  
 Date 10/8/11  
 No. 5150/64002-1

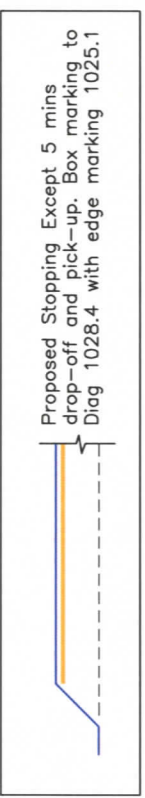

Proposed Stopping Except 5 mins  
 drop-off and pick-up. Box marking to  
 Diag 1028.4 with edge marking 1025.1

 Haverling STREETCARE CULTURE & COMMUNITY TRAFFIC & ENGINEERING NEWBURY GARDENS, ROMFORD, RAU 3JW TEL: 01474 811111 FAX: 01474 811122	JOB TITLE Gidea Park Station, Romford Improvements DRAWING TITLE Proposed Kiss & Ride	DRAWN BY TAB	SCALE (A1 A SIZE) 1:200	CHECKED BY TAB	DATE MAY 11	DRAWING No SK014-SK001	APPROVED BY [Signature]	PURPOSE approval	DATE
	REVISION AMENDMENT	REVISION AMENDMENT	REVISION AMENDMENT	REVISION AMENDMENT	REVISION AMENDMENT	REVISION AMENDMENT	REVISION AMENDMENT	REVISION AMENDMENT	REVISION AMENDMENT

©COPYSIGHT  
 This drawing belongs to Streetcare Culture & Community, Traffic & Engineering. It is the property of Streetcare Culture & Community and may not be used or reproduced without their written permission.  
 Based upon Ordnance Survey Maps with the permission of the Controller of Her Majesty's Stationery Office © Crown copyright.  
 Unauthorised reproduction without the written consent of Streetcare Culture & Community is prohibited. Details through 10202427