



GT50/163/0004

**ROAD TRAFFIC REGULATION ACT 1984 - SECTIONS 64 AND 65
AUTHORISATION OF TRAFFIC SIGNS AND SPECIAL DIRECTIONS**

The Secretary of State for Transport, in exercise of her powers under Sections 64 and 65 of the Road Traffic Regulation Act 1984, and all other powers enabling her in that behalf, for the purpose of indicating a part-time 20 mph speed limit outside schools on roads in the Metropolitan Borough of Rochdale, hereby:-

1. authorises the erection at or within 5 metres of the sites marked with a blue cross on the attached set of plans numbered GT50/163/0004-1 of a plate (hereinafter referred to as "the authorised plate") conforming as to size, colour and character with that shown on the attached drawing numbered GT50/163/0004-2; and
2. directs that the authorised plate shall only be used in conjunction with both the sign to diagram 670 in Schedule 2 to the Traffic Sign Regulations 2002 (Part I of SI 2002/3113, "the 2002 Regulations"), varied to show "20", placed above, and with a light signal to diagram 4004 in Schedule 9 to the 2002 Regulations placed below; and
3. directs that the authorised plate, when used, in conjunction with the signs set out in paragraph 2 above, shall have on its reverse facing traffic approaching in the opposite direction, a sign to diagram 670 in Schedule 2 to the 2002 Regulations varied to either "30" or "40" (hereinafter referred to as "the speed limit sign"), which must be displayed at all times when the light signal to diagram 4004 is in operation; and directs that the speed limit sign shall display a blank black or grey face when the light signal to diagram 4004 is not in operation; and




GT50/163/0004

4. directs that notwithstanding Direction 8(3) of The Traffic Signs Directions 2002 (Part II of SI 2002/3113) at the said sites any sign to diagram 670 either on the front or on the reverse of the sign at the said sites may be erected on only one side of the carriageway; and
5. directs that the speed limit sign shall only be erected at the said sites if the apparatus (including the content of all instructions stored in or executable by it) used in connection with it is of a type which has been approved by the Secretary of State; and
6. directs, without prejudice to any statutory provision to the like effect, that it is a condition of this authorisation that the placing of the authorised plate at or near the said site shall continue to have effect only until such day as may be appointed by one month's notice given by the Secretary of State in writing to the traffic authority for the removal or alteration of the authorised plate and on that day the said authorisation shall, without prejudice to the giving of any further authorisation or direction, cease to have effect.

The provisions of Regulations 12 and 31 of the 2002 Regulations shall apply to the authorised plate in the same manner as they apply to the sign to diagram 954 in Schedule 5 to those Regulations when used in conjunction with the sign to diagram 616 in Schedule 2 to those Regulations.

Dated 8 May 2012

Signed by authority of the Secretary of State

 


.....
A Delegated Official of the Department of Transport




20 mph (part time) limits at Schools in Rochdale

Note In these plans the sign labelled as type 5 is a prescribed sign to diagram 670 in the Traffic Signs Regulations and General Directions 2002

All other signs labelled on the plans are only as authorised

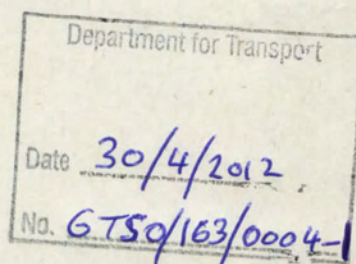

SCALE WITH CAUTION AS DISTORTION CAN OCCUR

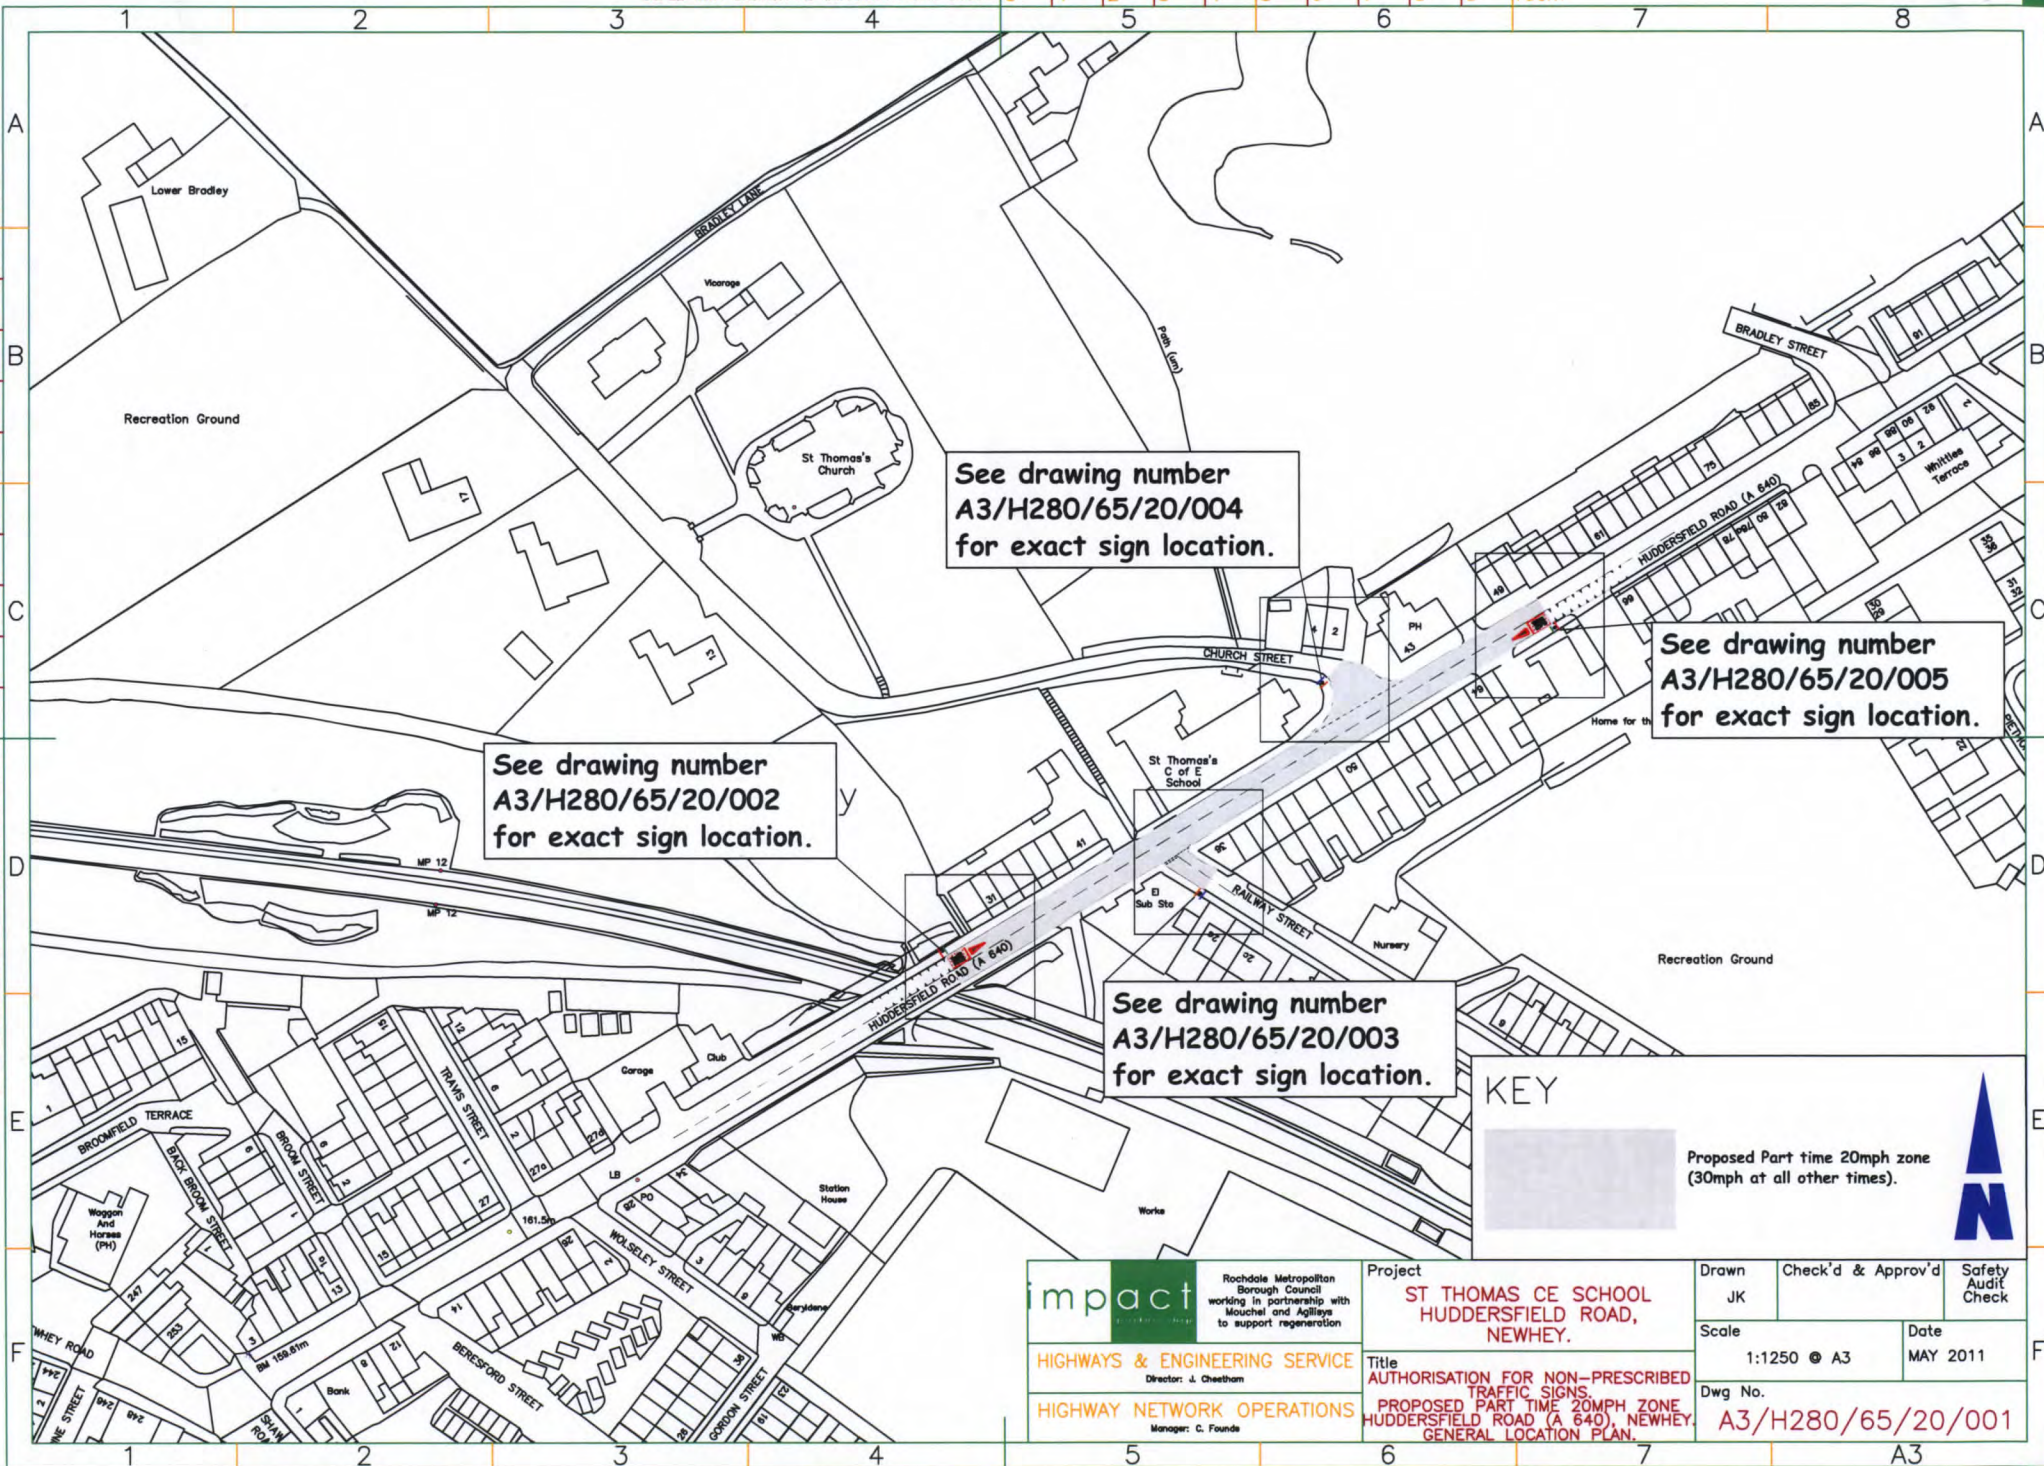

See drawing number
A3/H280/65/20/004
for exact sign location.

See drawing number
A3/H280/65/20/002
for exact sign location.

See drawing number
A3/H280/65/20/005
for exact sign location.

See drawing number
A3/H280/65/20/003
for exact sign location.


KEY



Proposed Part time 20mph zone
(30mph at all other times).



 Rochdale Metropolitan Borough Council working in partnership with Mouchel and Agilysa to support regeneration	Project		Drawn	Check'd & Appov'd	Safety Audit Check
	ST THOMAS CE SCHOOL HUDDERSFIELD ROAD, NEWHEY.		JK		
	Title		Scale	Date	
	AUTHORISATION FOR NON-PRESCRIBED TRAFFIC SIGNS. PROPOSED PART TIME 20MPH ZONE HUDDERSFIELD ROAD (A 640), NEWHEY. GENERAL LOCATION PLAN.		1:1250 @ A3	MAY 2011	
HIGHWAYS & ENGINEERING SERVICE Director: J. Cheetham	Dwg No.		A3/H280/65/20/001		
HIGHWAY NETWORK OPERATIONS Manager: C. Founds					

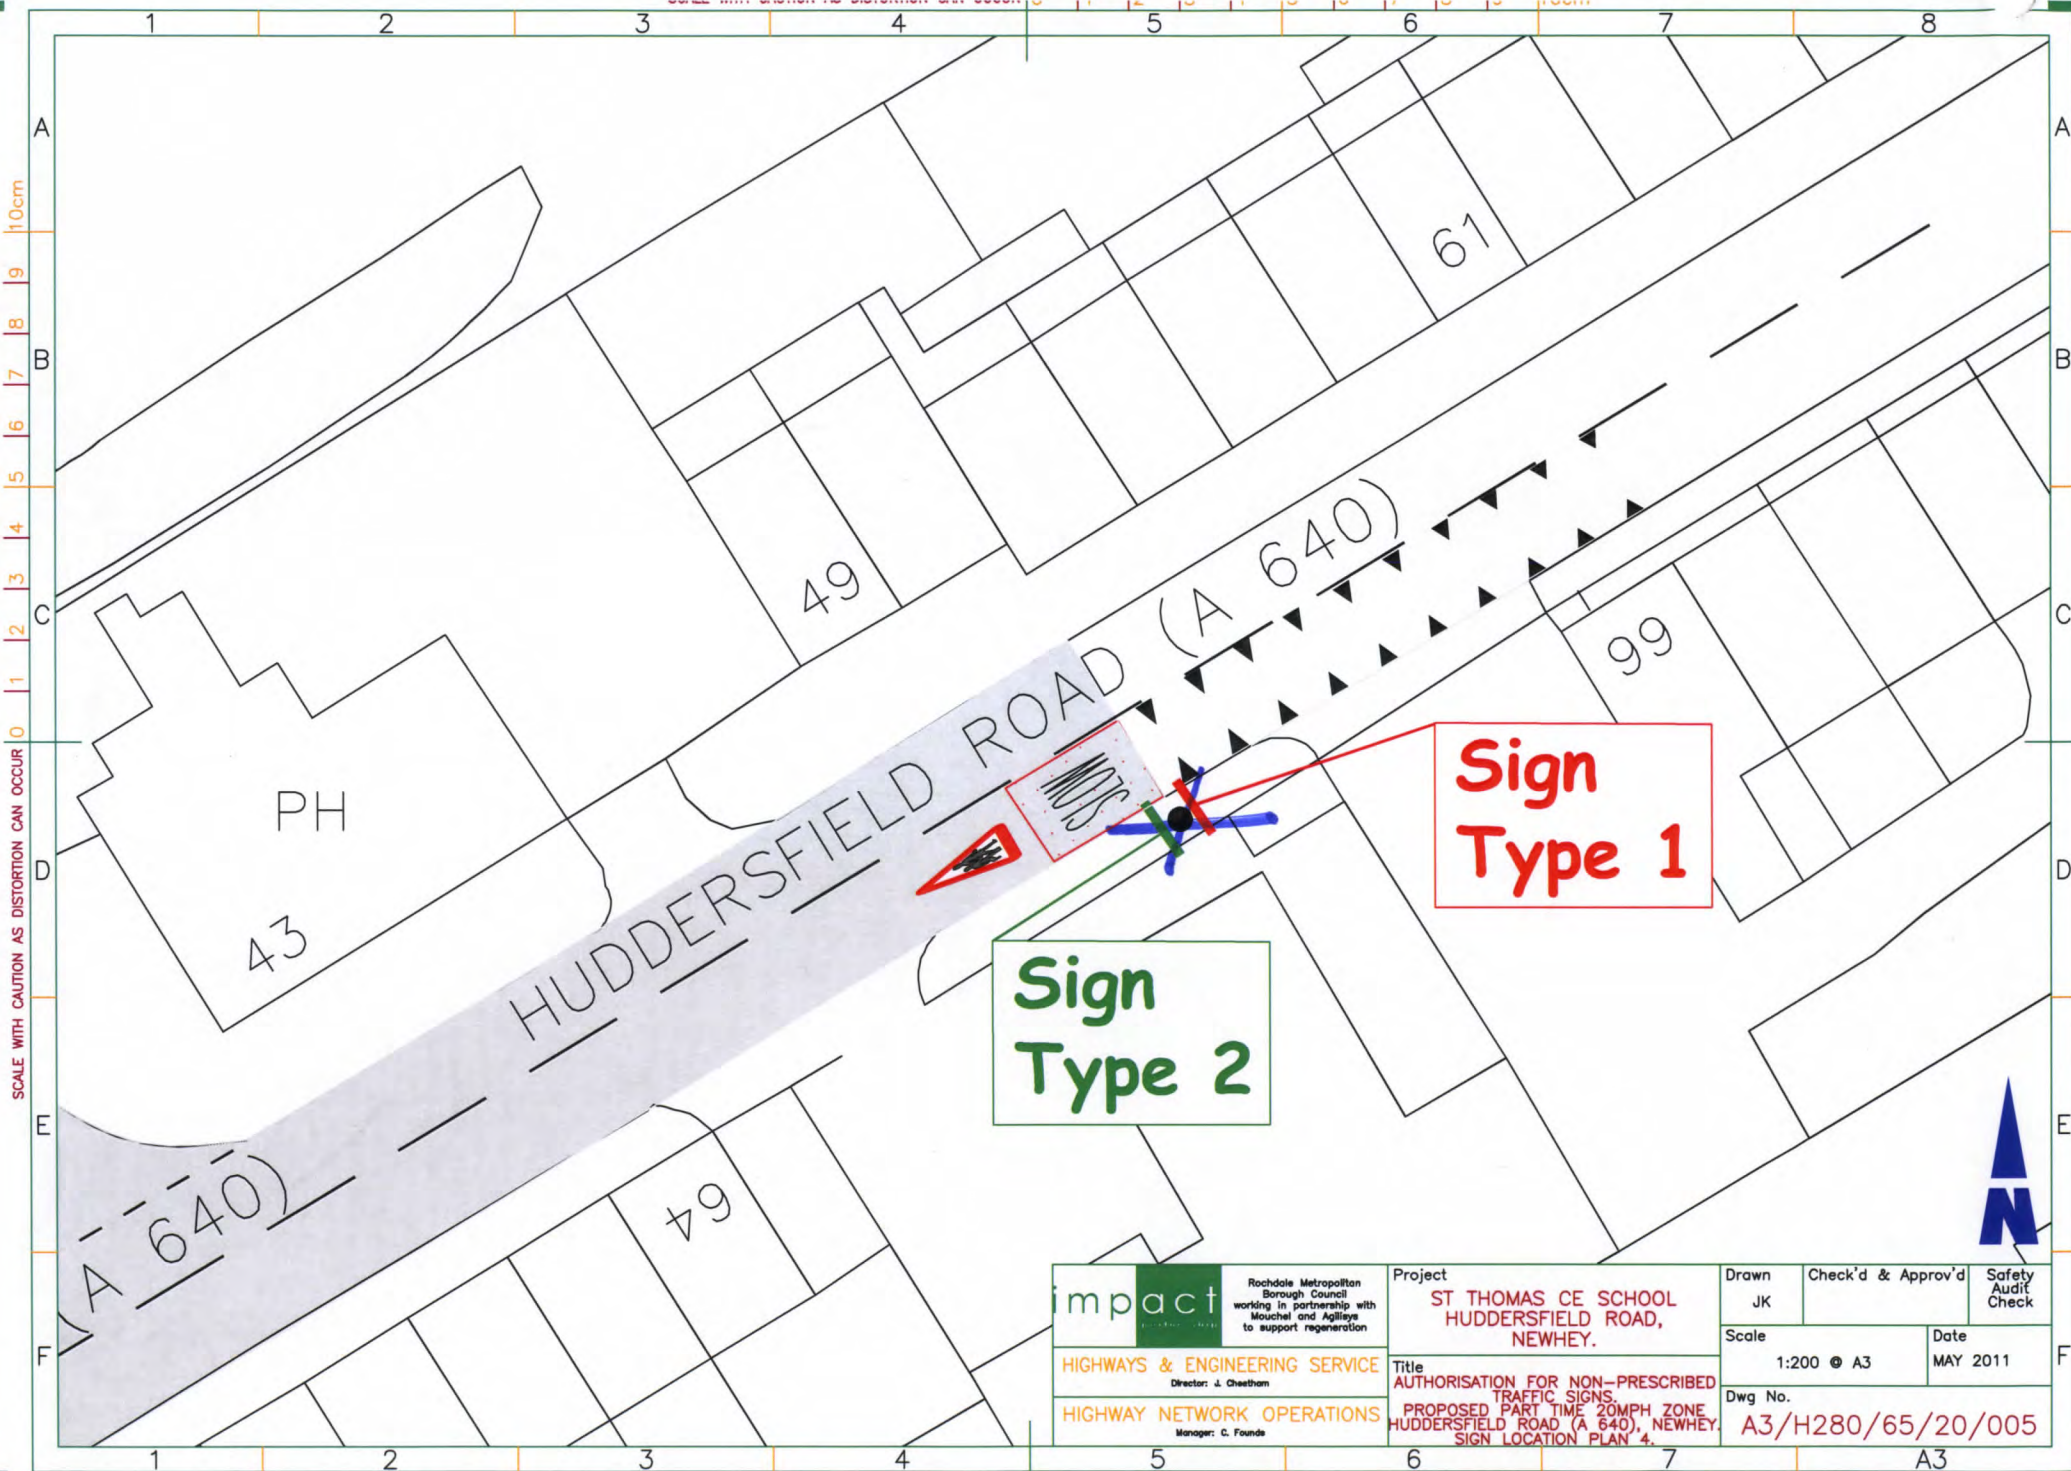

SCALE WITH CAUTION AS DISTORTION CAN OCCUR

10cm

A

B

C

D

E

F

1

2

3

4

5

6

7

8

PH

43

49

61

99

A

B

C

D

E

F

1

2

3

4

5

6

7

8

PH

43

49

61

99

A

B

C

D

E

F

1

2

3

4

5

6

7

8

PH

43

49

61

99

A

B

C

D

E

F

1

2

3

4

5

6

7

8

PH

43

49

A

B

C

D

E

F

1

2

3

4

5

6

7

8

PH

43

49

61

99

A

B

C

D

E

F

1

2

3

4

5

6

7

8

PH

43

49

61

99

A

B

C

D

E

F

1

2

3

4

5

6

7

8

PH

43

49

61

99

A

B

C

D

E

F

1

2

3

4

5

6

7

8

PH

43

49

61

99

A

B

C

D

E

F

D

E

F

1

2

3

4

5

6

7

8

PH

43

49

61

99

A

B

C

D

E

F

1

2

3

4

5

6

7

8

PH

43

49

61

99

A

B

C

D

E

F

D

E

F

1

2

3

4

5

6

7

8

PH

43

49

61

99

A

B

C

D

E

F

1

2

3

4

5

6

7

8

PH

43

49

61

99

A

B

C

D

E

F

D

E

F

1

2

3

4

5

6

7

8

PH

43

49

61

99

A

B

C

D

E

F

1

2

3

4

5

6

7

8

PH

43

49

61

99

A

B

C

D

E

F

D

E

F

1

2

3

4

5

6

7

8

PH

43

49

61

99

A

B

C

D

E

F

1

2

3

4

5

6

7

8

PH

43

49

61

99

A

B

C

D

E

F

D

E

F

1

2

3

4

5

6

7

8

PH

43


49

61

99

A

B

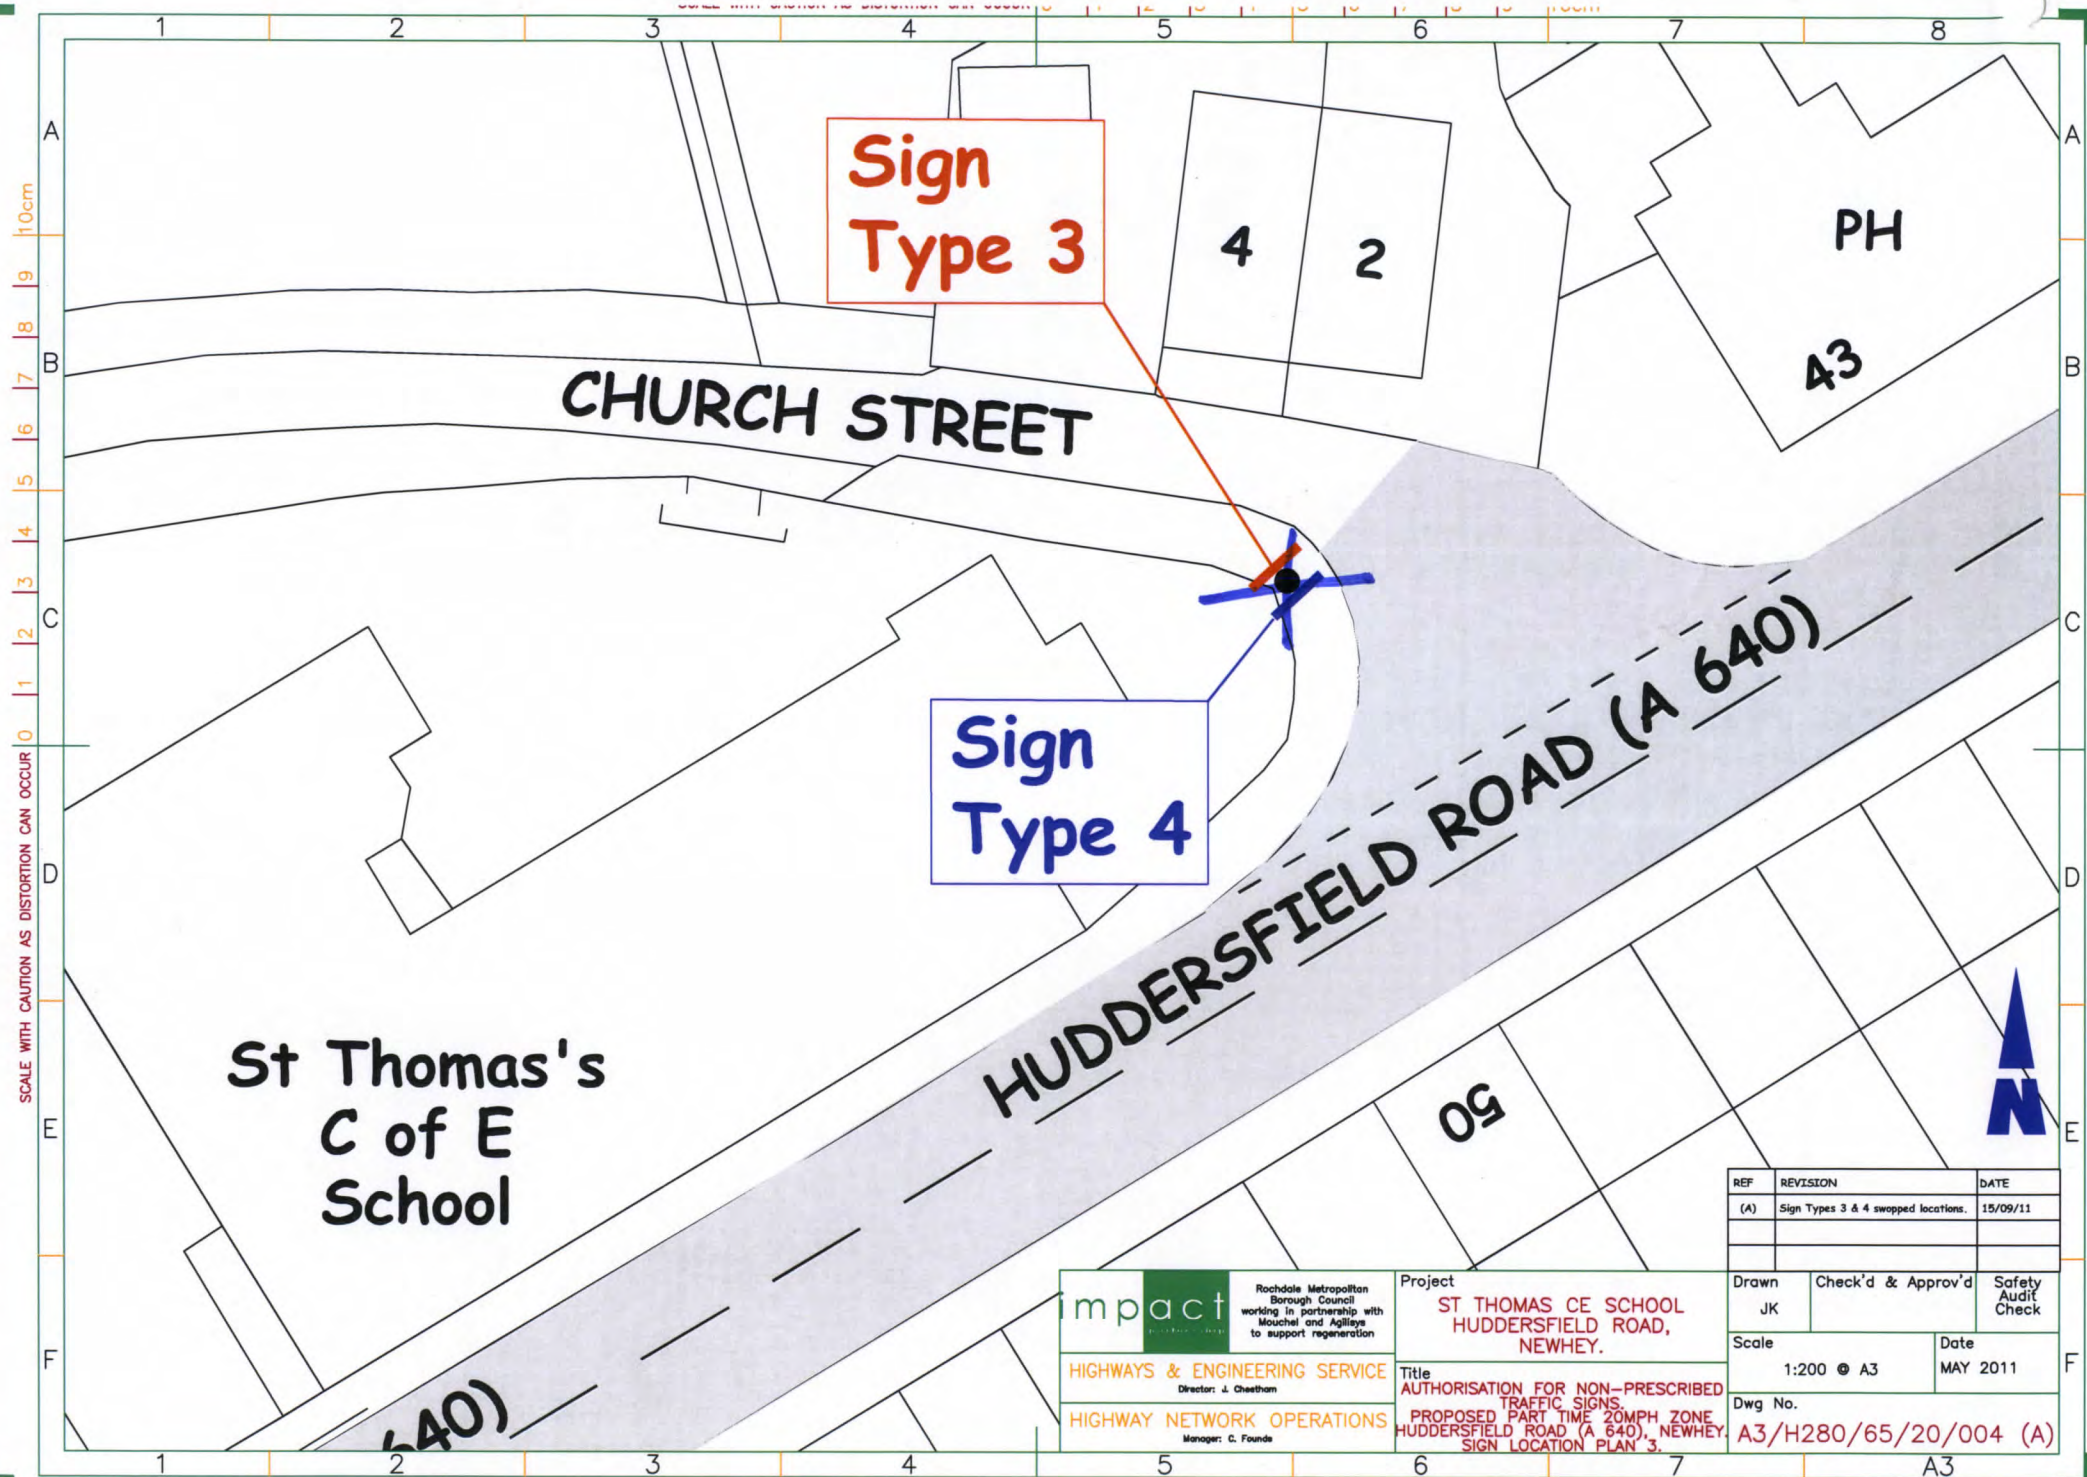

SCALE WITH CAUTION AS DISTORTION CAN OCCUR

A
B
C
D
E
F

1 2 3 4 5 6 7 8

St Thomas's
C of E
School

HUDDERSFIELD ROAD

41
HUDDERSFIELD ROAD (A 640)

93

RAILWAY STREET


Sign
Type 4

Sign
Type 3




impact Rochdale Metropolitan Borough Council working in partnership with Mouchel and Agilys to support regeneration	Project ST THOMAS CE SCHOOL HUDDERSFIELD ROAD, NEWHEY.		REF	REVISION	DATE
	Title AUTHORISATION FOR NON-PRESCRIBED TRAFFIC SIGNS. PROPOSED PART TIME 20MPH ZONE HUDDERSFIELD ROAD (A 640), NEWHEY. SIGN LOCATION PLAN 2.		(A)	Sign Types 3 & 4 swapped locations.	15/09/11
HIGHWAYS & ENGINEERING SERVICE Director: J. Chetham HIGHWAY NETWORK OPERATIONS Manager: C. Founds	Drawn JK	Check'd & Approv'd	Safety Audit Check		
	Scale 1:200 @ A3	Date MAY 2011		Dwg No. A3/H280/65/20/003 (A)	

A3

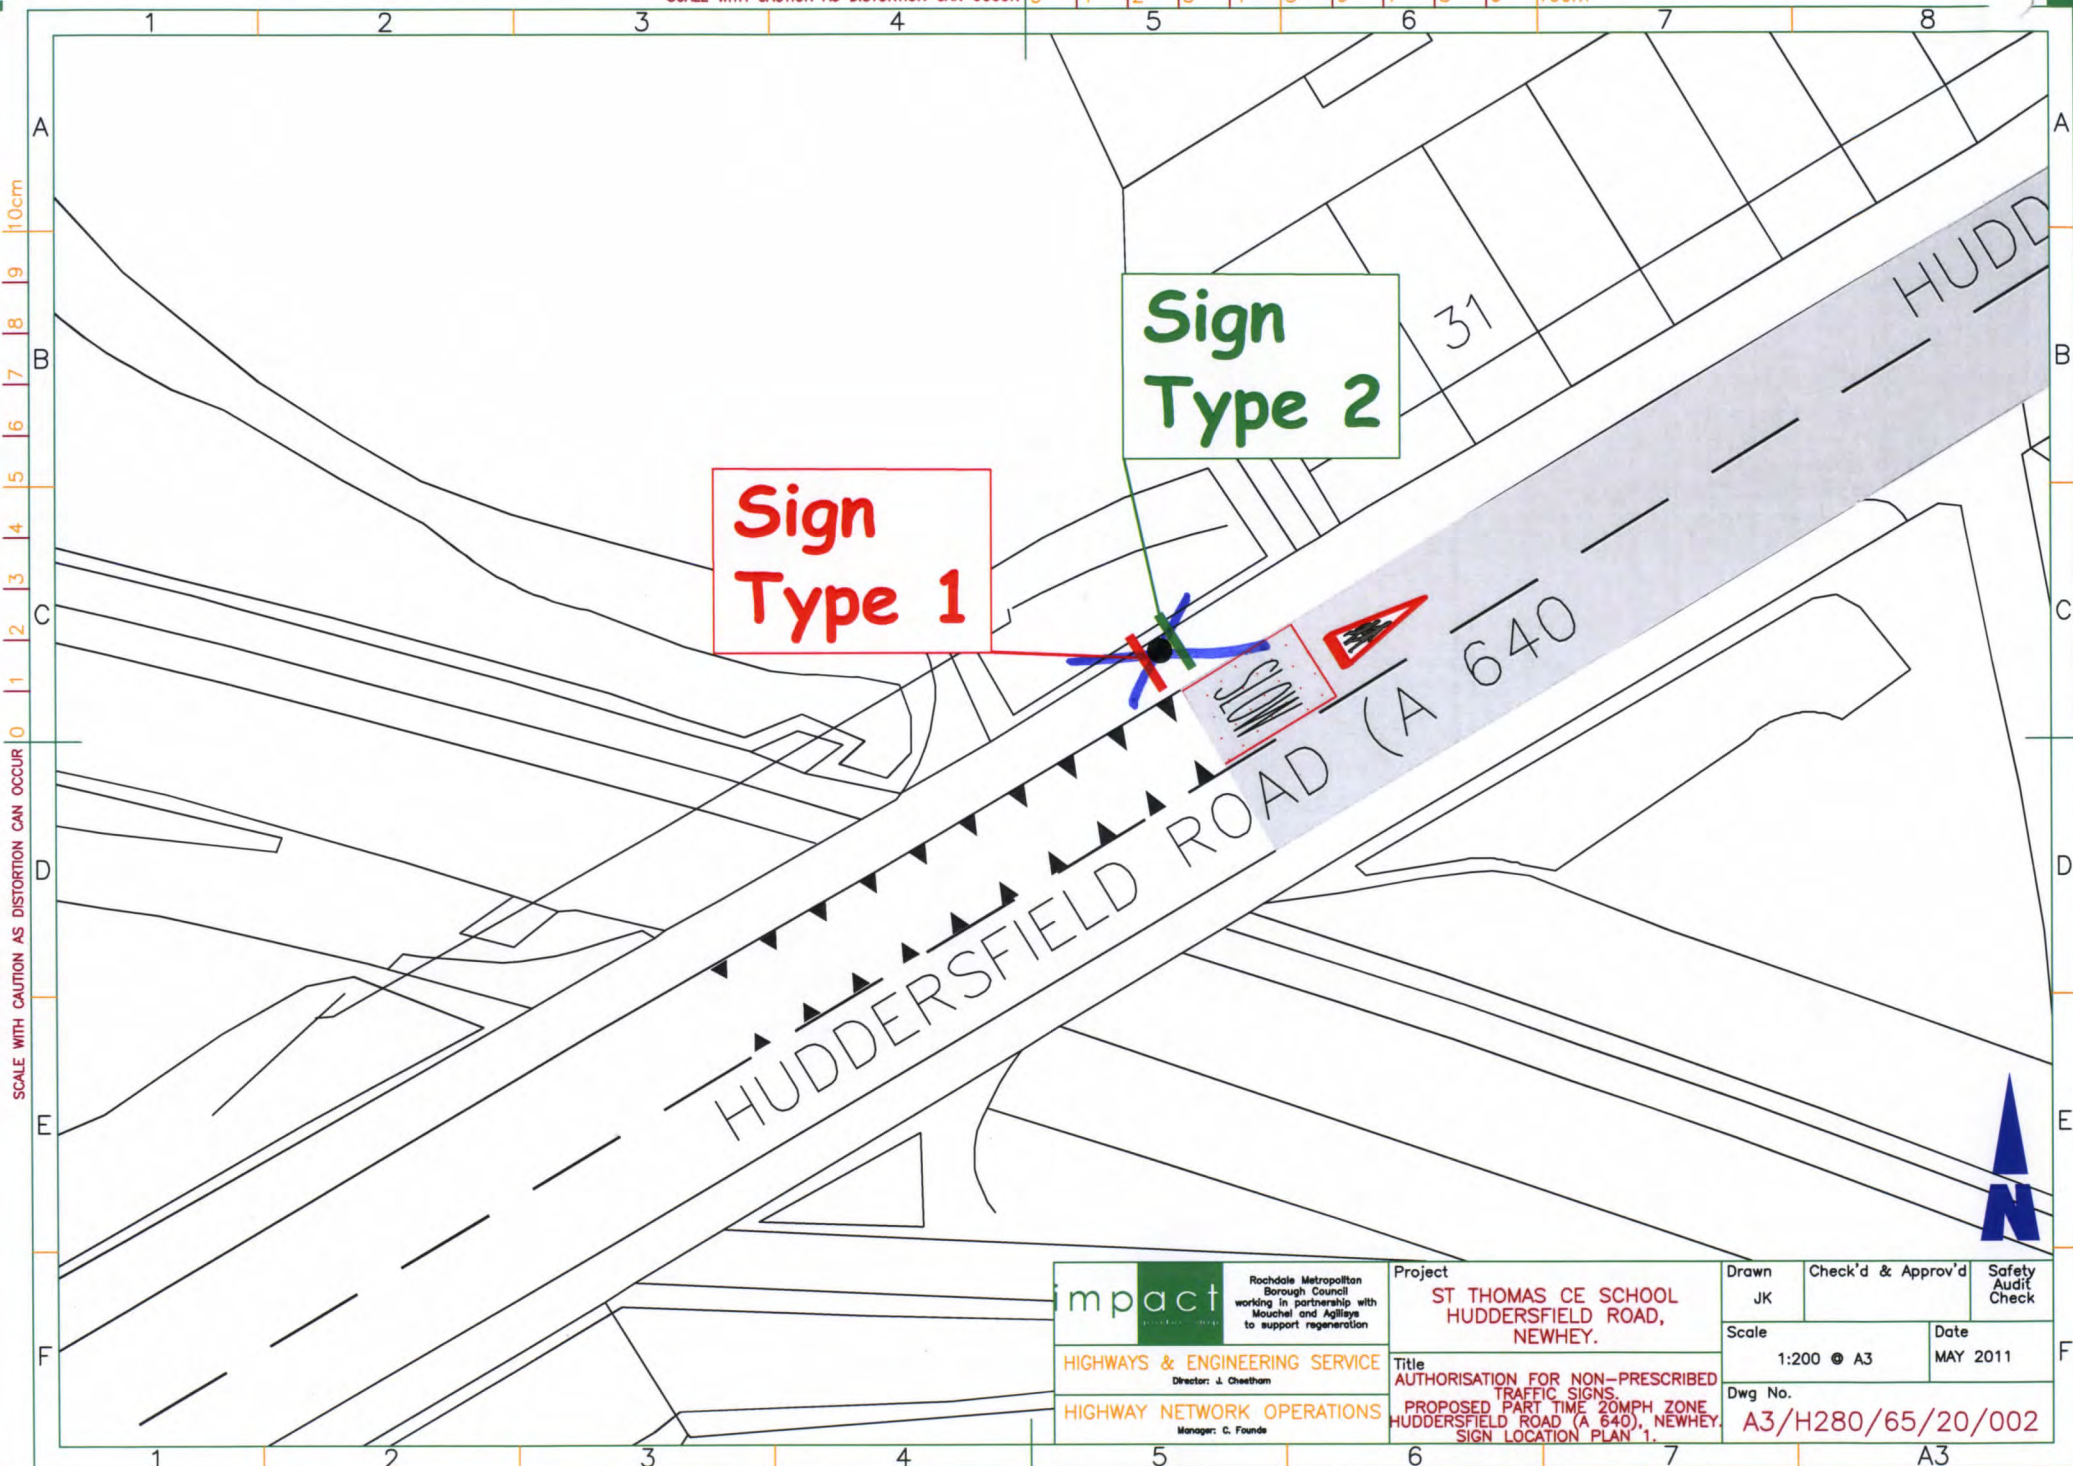

impact Rochdale Metropolitan Borough Council working in partnership with Mouchel and Agilys to support regeneration HIGHWAYS & ENGINEERING SERVICE Director: J. Cheetham HIGHWAY NETWORK OPERATIONS Manager: C. Founds	Project ST THOMAS CE SCHOOL HUDDERSFIELD ROAD, NEWHEY.	Drawn JK	Check'd & Approv'd	Safety Audit Check
	Title AUTHORISATION FOR NON-PREScribed TRAFFIC SIGNS. PROPOSED PART TIME 20MPH ZONE HUDDERSFIELD ROAD (A 640), NEWHEY. SIGN LOCATION PLAN '1'.	Scale 1:200 @ A3	Date MAY 2011	
		Dwg No. A3/H280/65/20/002		

SCALE WITH CAUTION AS DISTORTION CAN OCCUR

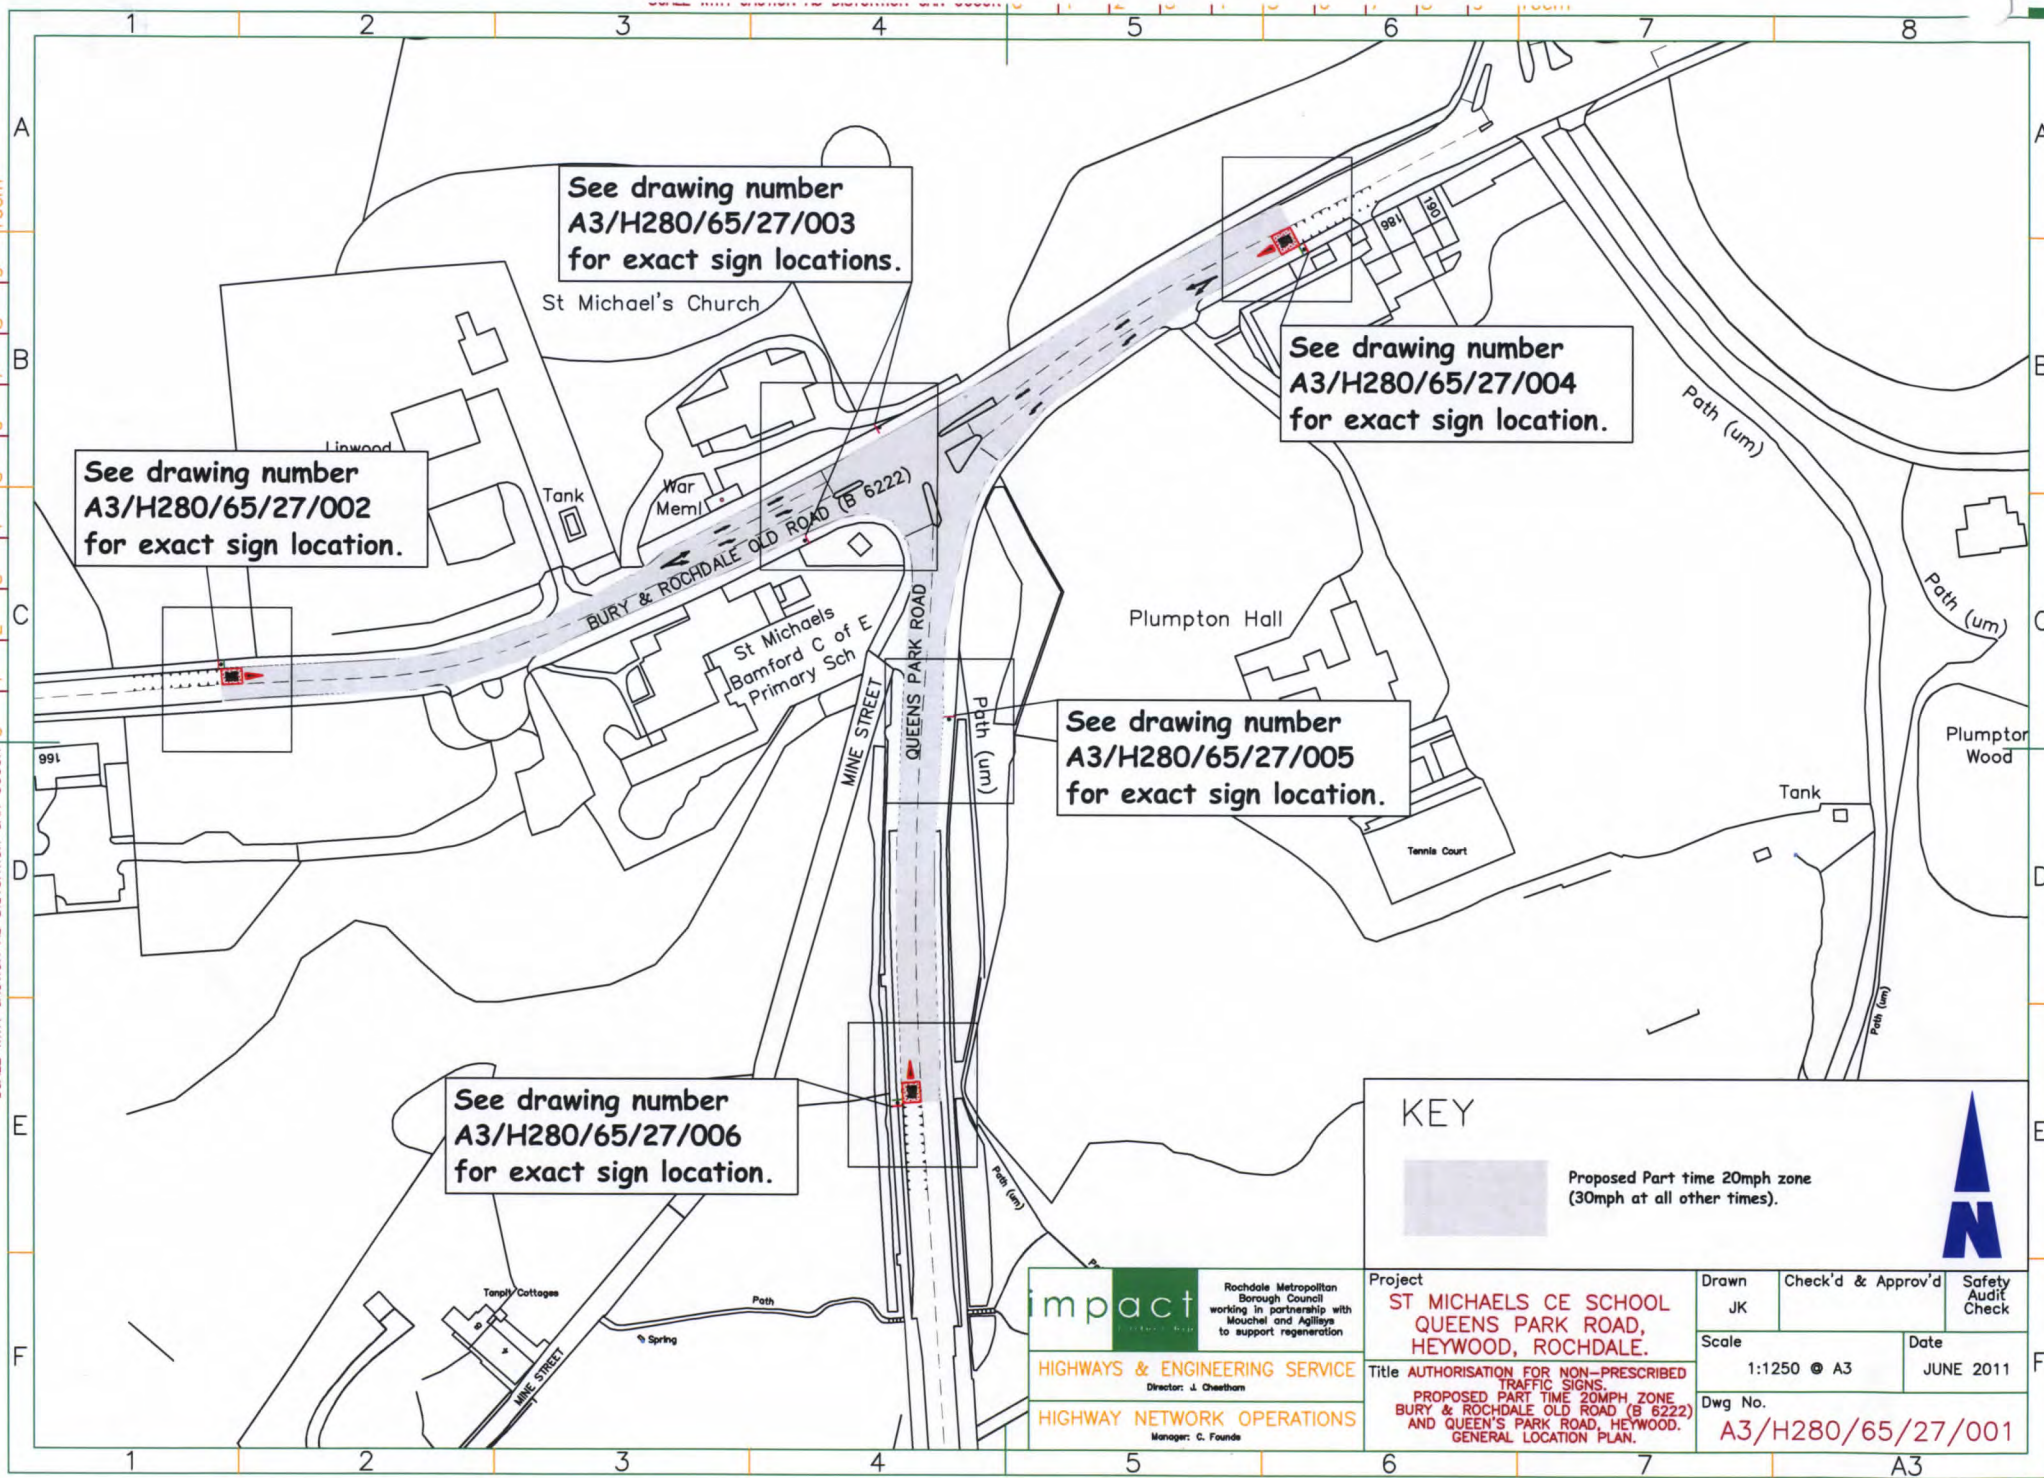

See drawing number
A3/H280/65/27/003
for exact sign locations.

See drawing number
A3/H280/65/27/002
for exact sign location.

See drawing number
A3/H280/65/27/004
for exact sign location.

See drawing number
A3/H280/65/27/005
for exact sign location.

See drawing number
A3/H280/65/27/006
for exact sign location.

KEY



Proposed Part time 20mph zone
(30mph at all other times).




impact
Rochdale Metropolitan
Borough Council
working in partnership with
Mouchel and Agilys
to support regeneration

HIGHWAYS & ENGINEERING SERVICE
Director: J. Overham


HIGHWAY NETWORK OPERATIONS
Manager: C. Foulds

Project ST MICHAELS CE SCHOOL QUEENS PARK ROAD, HEYWOOD, ROCHDALE.			
Drawn JK	Check'd & Approv'd		Safety Audit Check
Scale 1:1250 @ A3	Date JUNE 2011		
Title AUTHORISATION FOR NON-PRESCRIBED TRAFFIC SIGNS. PROPOSED PART TIME 20MPH ZONE BURY & ROCHDALE OLD ROAD (B 6222) AND QUEEN'S PARK ROAD, HEYWOOD. GENERAL LOCATION PLAN.		Dwg No. A3/H280/65/27/001	

SCALE WITH CAUTION AS DISTORTION CAN OCCUR

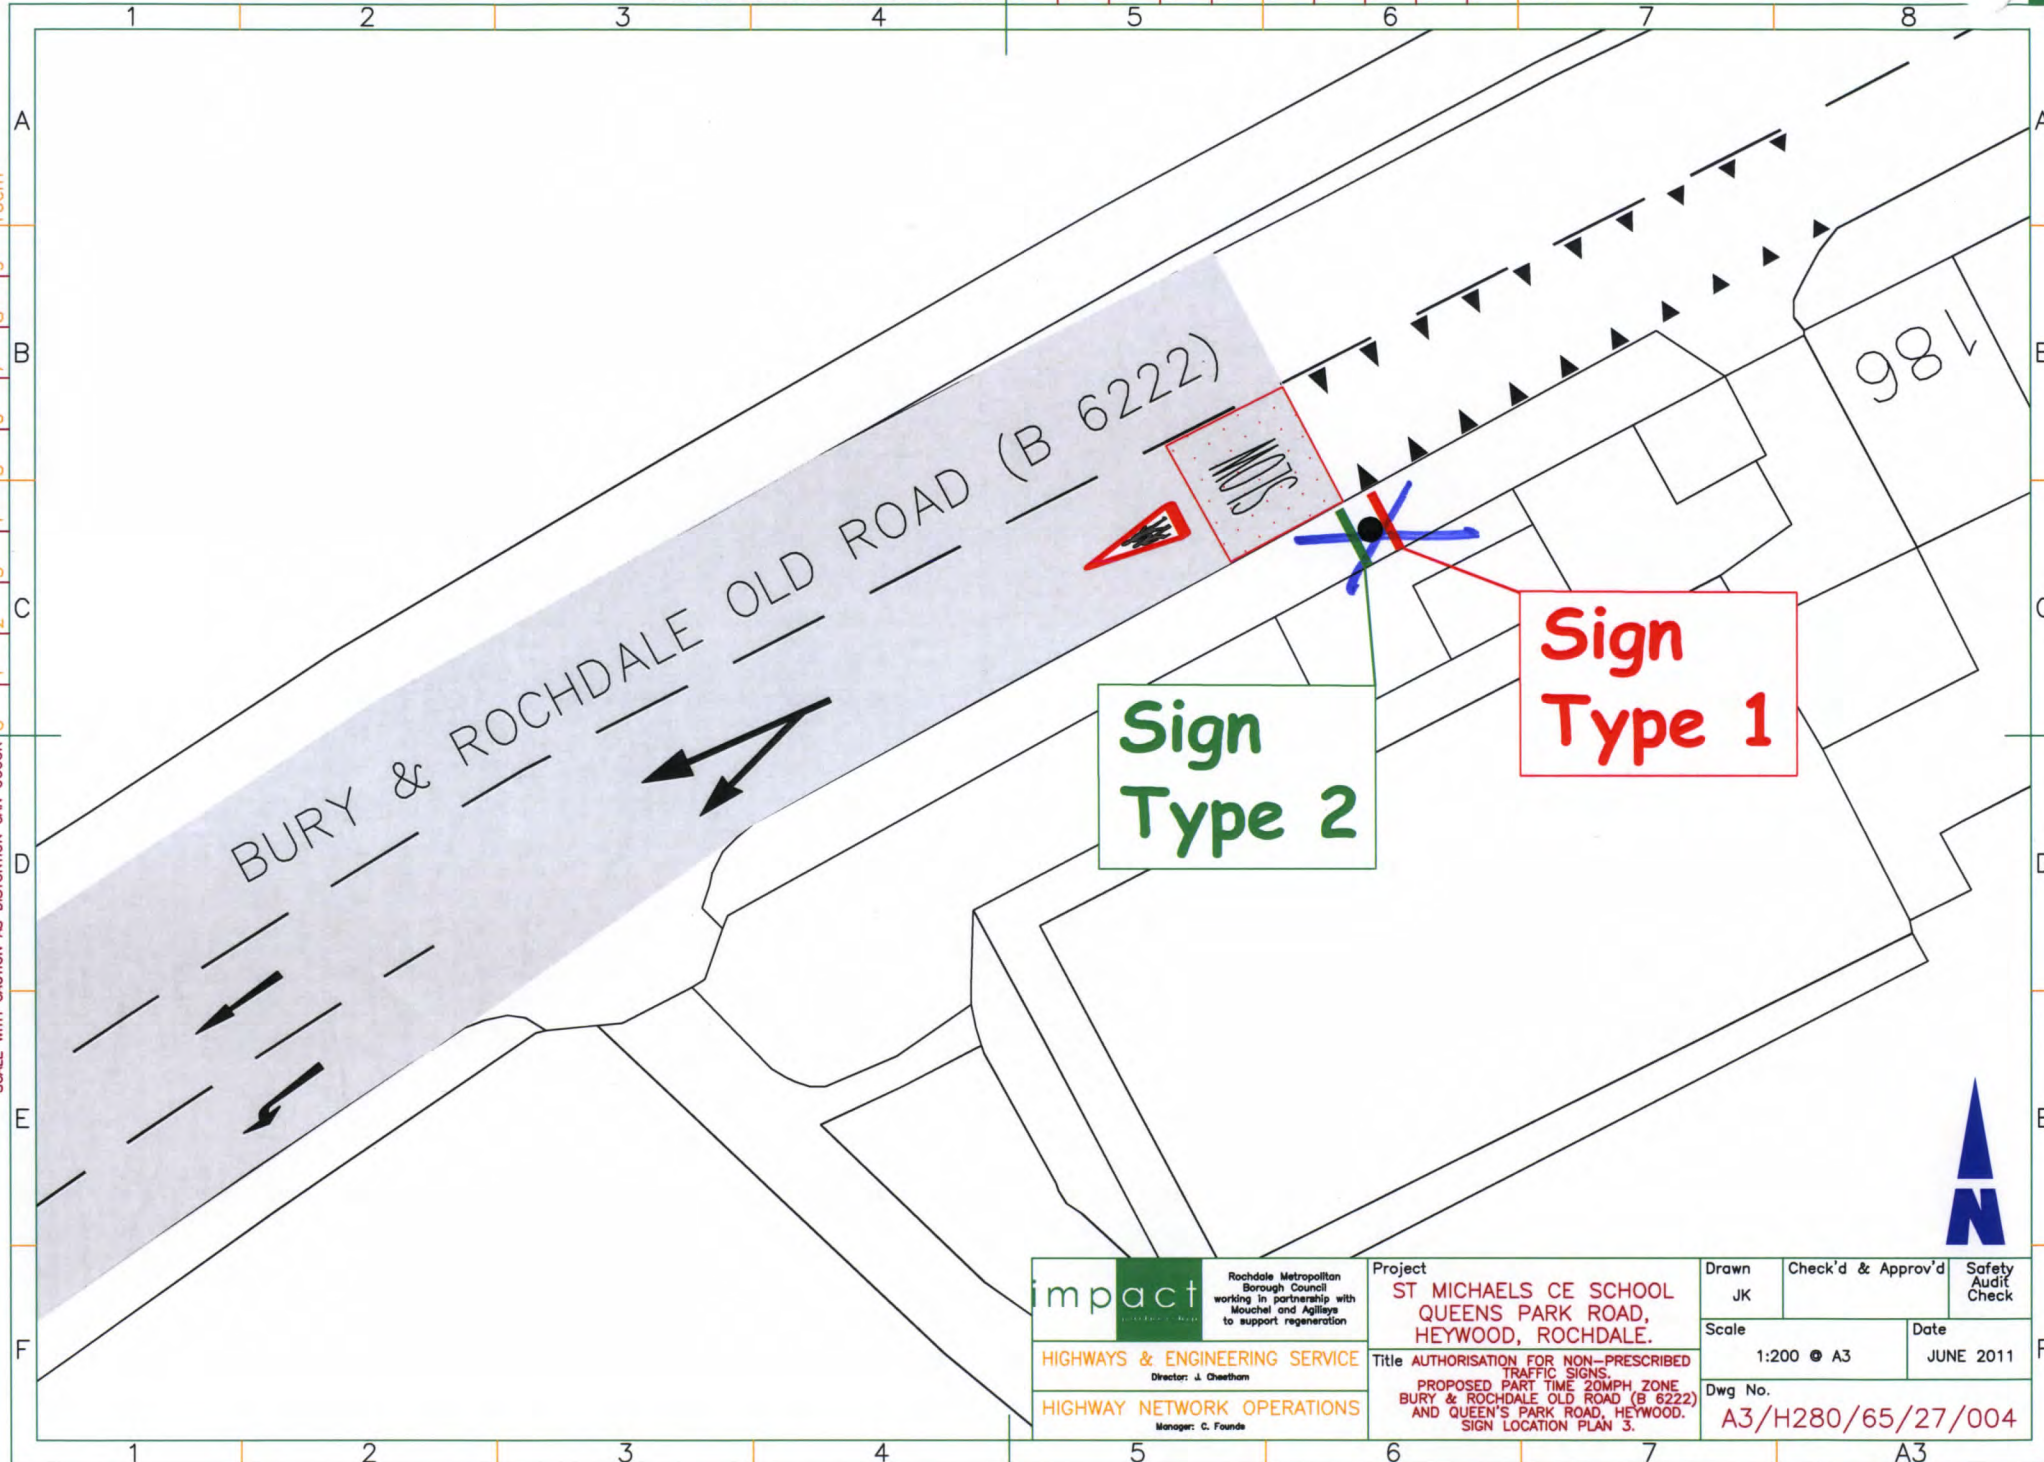


 Rochdale Metropolitan Borough Council working in partnership with Mouchel and Agilys to support regeneration HIGHWAYS & ENGINEERING SERVICE Director: J. Cheltenham HIGHWAY NETWORK OPERATIONS Manager: C. Founds	Project ST MICHAELS CE SCHOOL QUEENS PARK ROAD, HEYWOOD, ROCHDALE.		Drawn JK	Check'd & Approv'd	Safety Audit Check
	Title AUTHORISATION FOR NON-PREScribed TRAFFIC SIGNS PROPOSED PART TIME 20MPH ZONE BURY & ROCHDALE OLD ROAD (B 6222) AND QUEEN'S PARK ROAD, HEYWOOD. SIGN LOCATION PLAN 3.		Scale 1:200 @ A3		Date JUNE 2011
			Dwg No. A3/H280/65/27/004		
			A3		

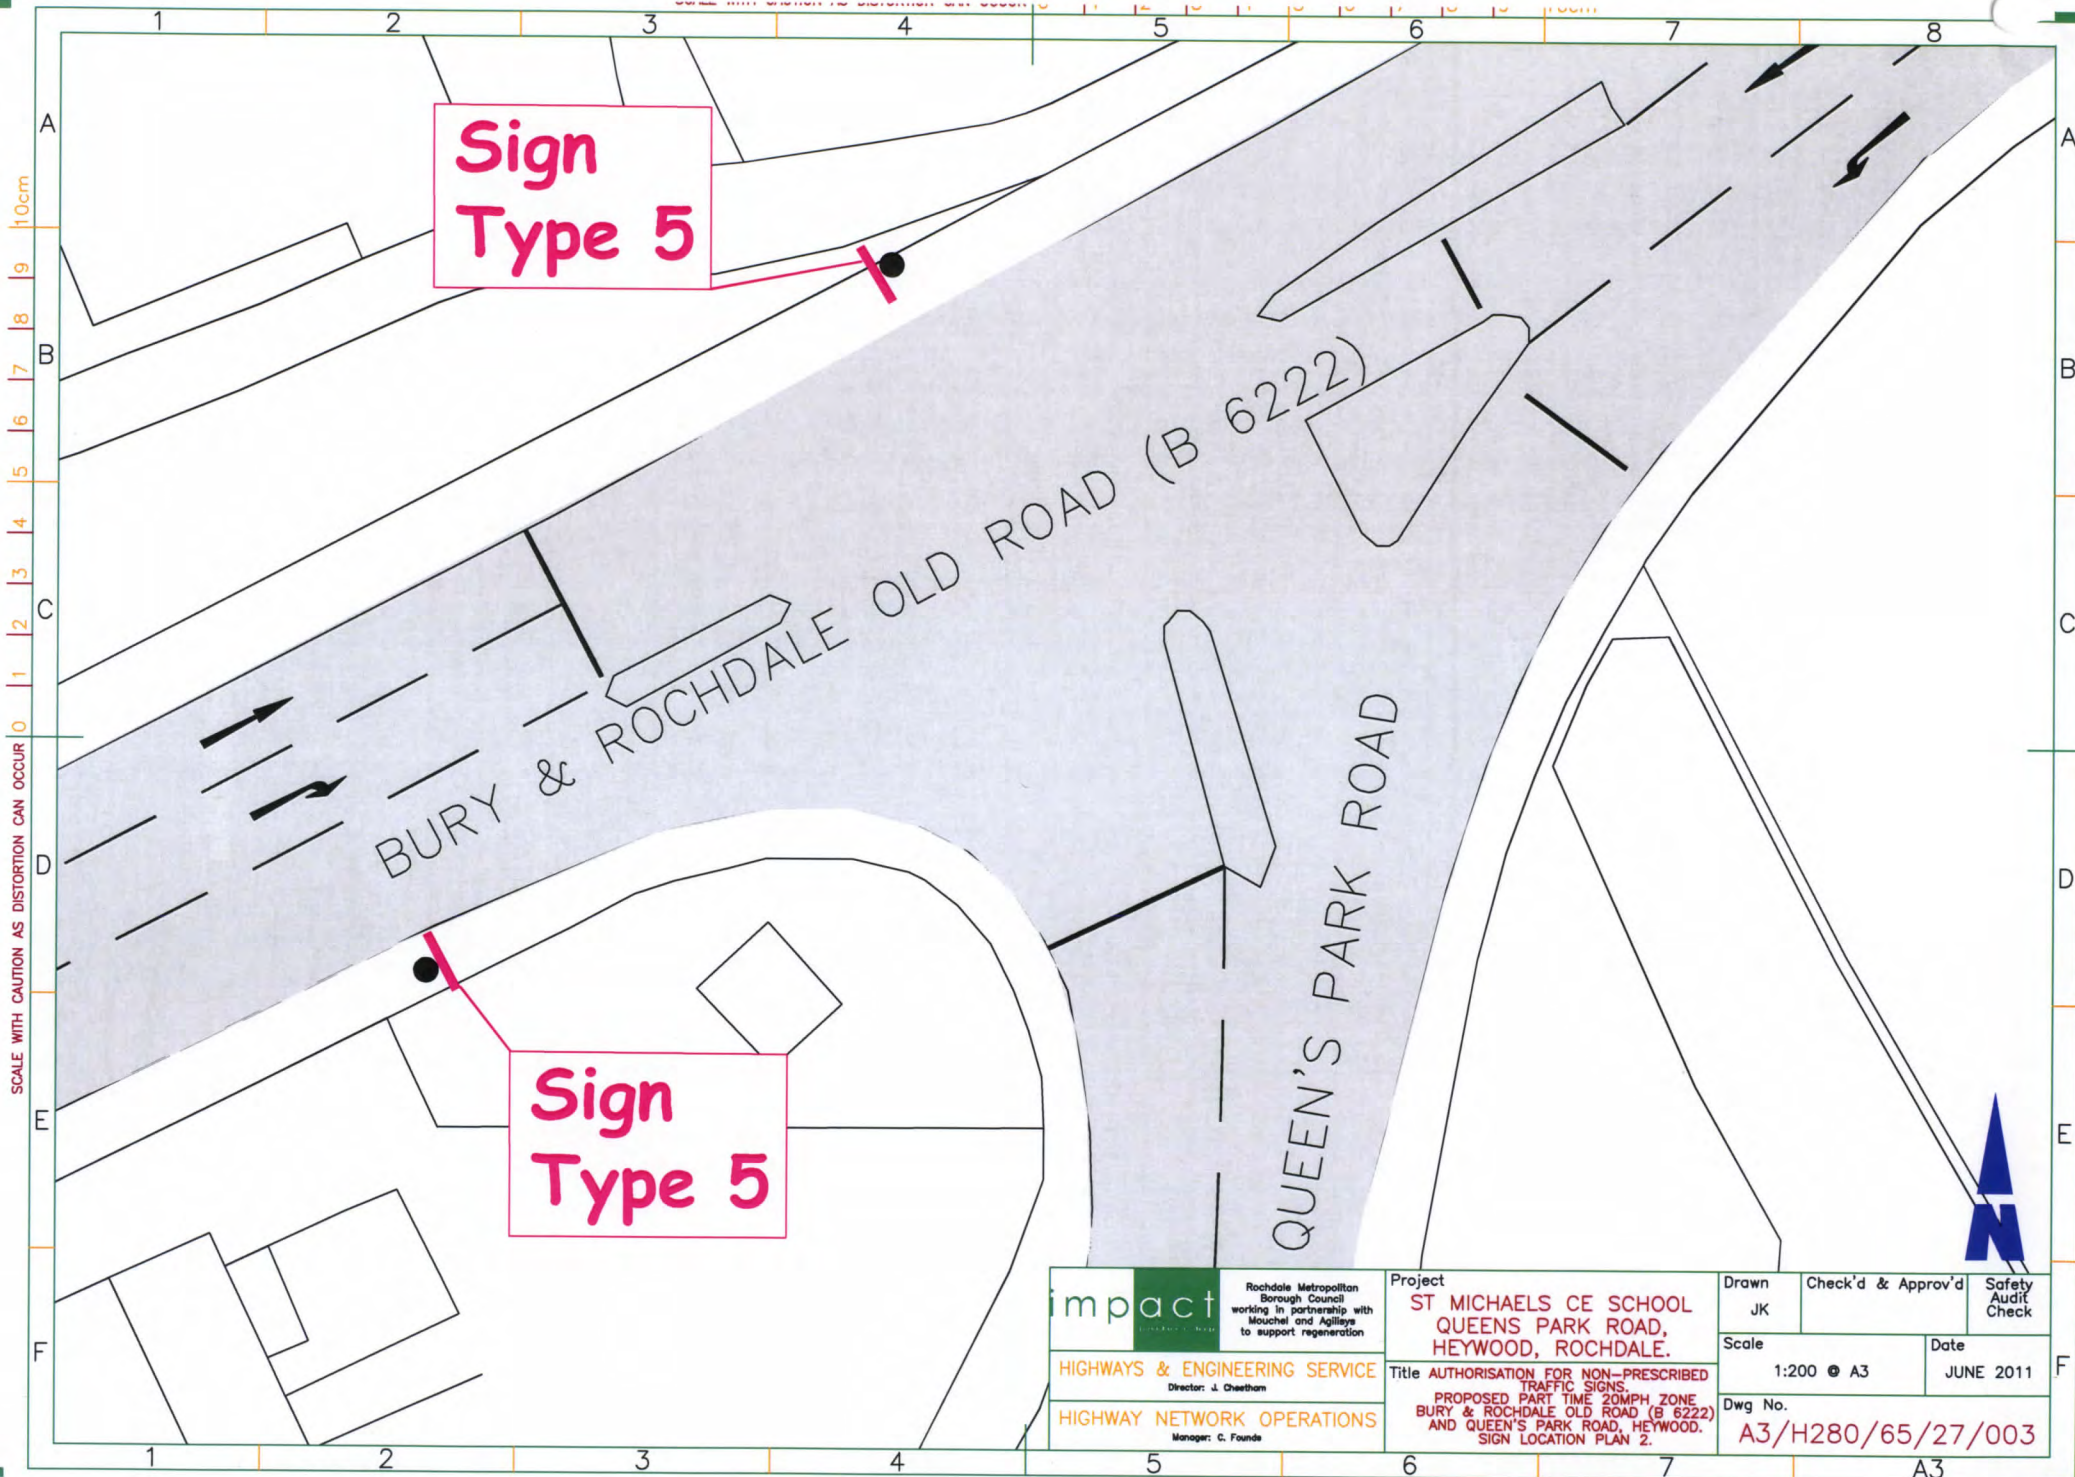


Sign
Type 5


Sign
Type 5

 Rochdale Metropolitan Borough Council working in partnership with Mouchel and Agilys to support regeneration	Project		Drawn	Check'd & Approv'd	Safety Audit Check
	ST MICHAELS CE SCHOOL QUEENS PARK ROAD, HEYWOOD, ROCHDALE.		JK		
	Title		Scale	Date	
	AUTHORISATION FOR NON-PREScribed TRAFFIC SIGNS. PROPOSED PART TIME 20MPH ZONE BURY & ROCHDALE OLD ROAD (B 6222) AND QUEEN'S PARK ROAD, HEYWOOD. SIGN LOCATION PLAN 2.		1:200 @ A3	JUNE 2011	
HIGHWAYS & ENGINEERING SERVICE	Director: J. Cheltenham		Dwg No.		
HIGHWAY NETWORK OPERATIONS	Manager: C. Foulds		A3/H280/65/27/003		

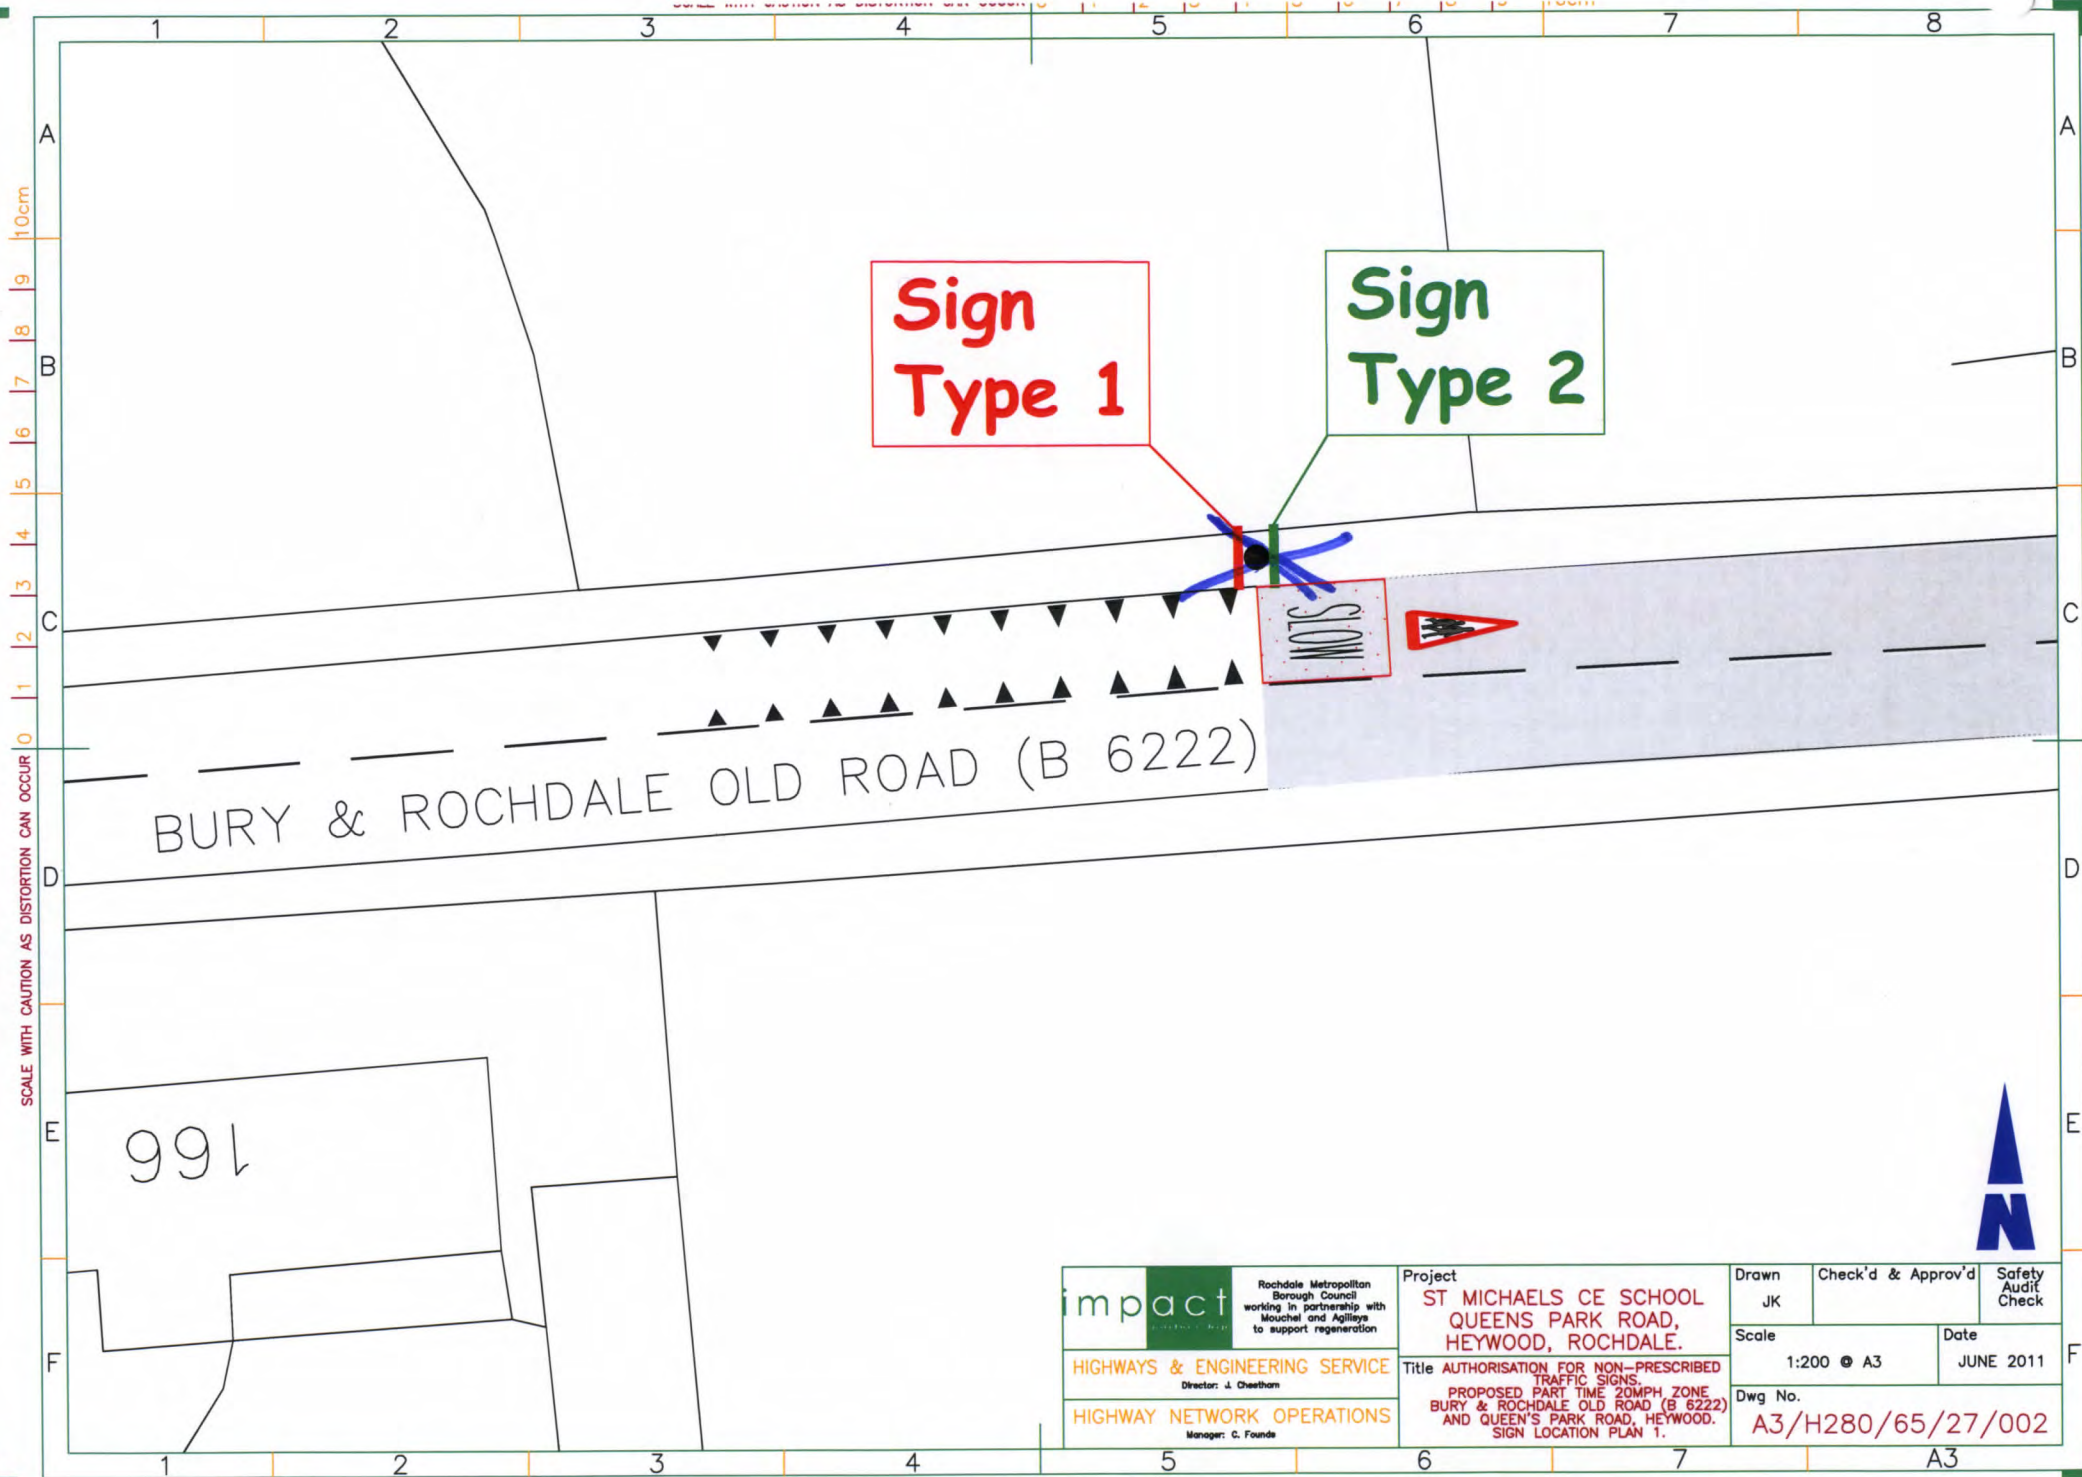


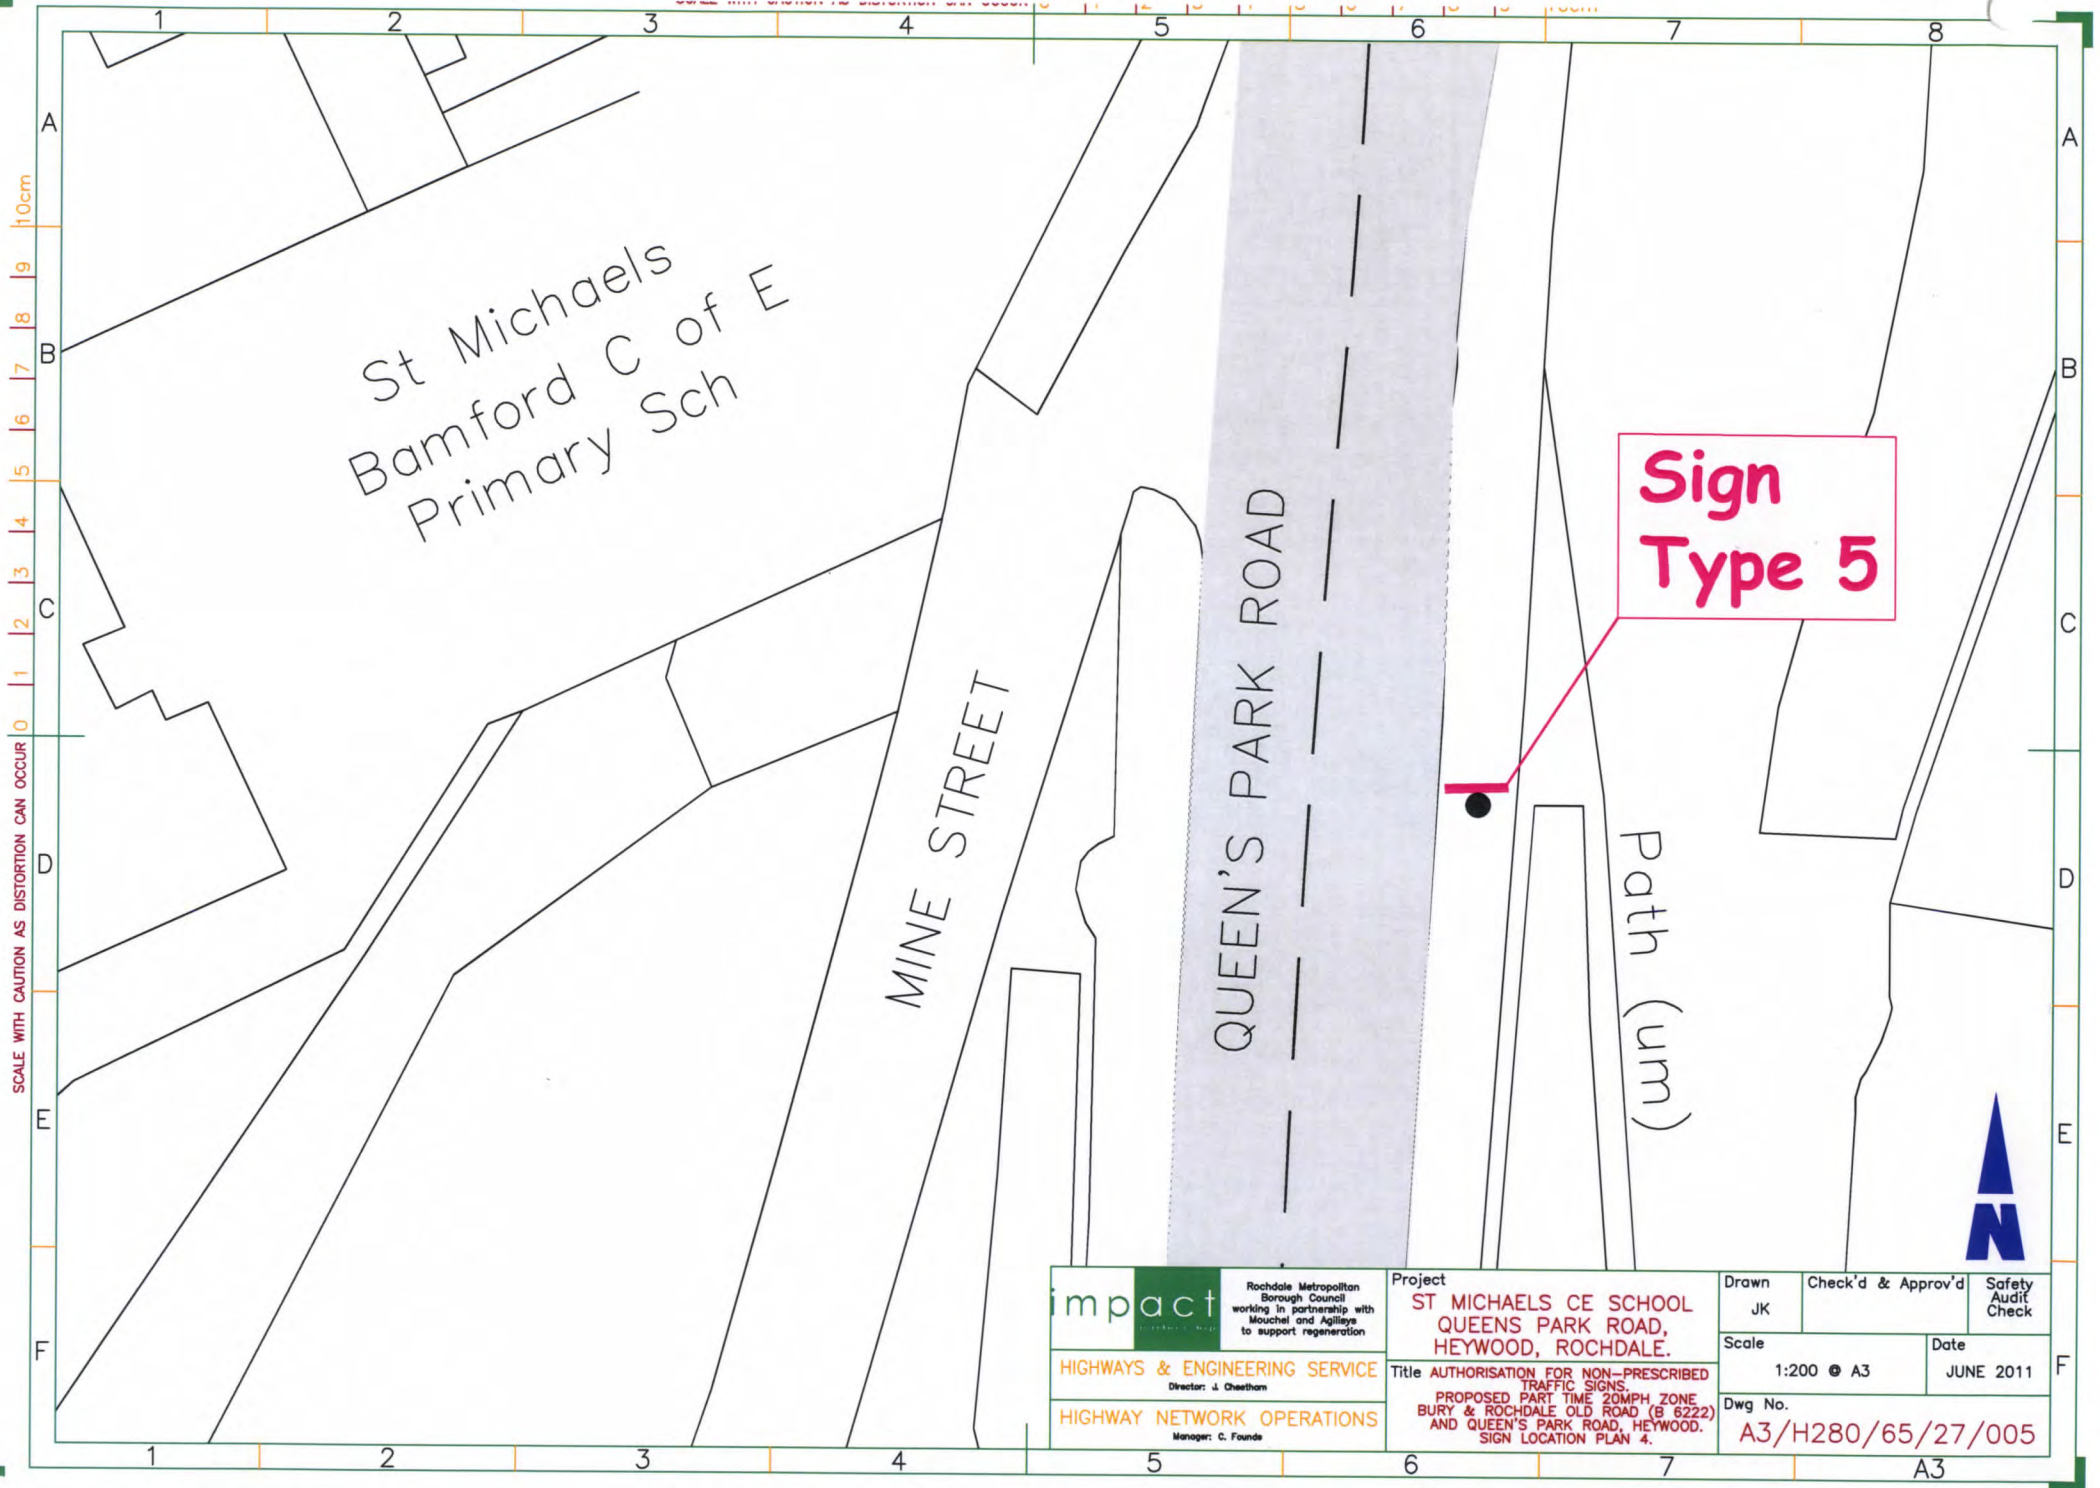


impact Rochdale Metropolitan Borough Council working in partnership with Mouchel and Agilys to support regeneration HIGHWAYS & ENGINEERING SERVICE Director: J. Cheetham HIGHWAY NETWORK OPERATIONS Manager: C. Foulds	Project ST MICHAELS CE SCHOOL QUEENS PARK ROAD, HEYWOOD, ROCHDALE.	Drawn JK	Check'd & Approv'd	Safety Audit Check
	Title AUTHORISATION FOR NON-PRESCRIBED TRAFFIC SIGNS PROPOSED PART TIME 20MPH ZONE BURY & ROCHDALE OLD ROAD (B 6222) AND QUEEN'S PARK ROAD, HEYWOOD. SIGN LOCATION PLAN 4.	Scale 1:200 @ A3	Date JUNE 2011	
	Dwg No. A3/H280/65/27/005			

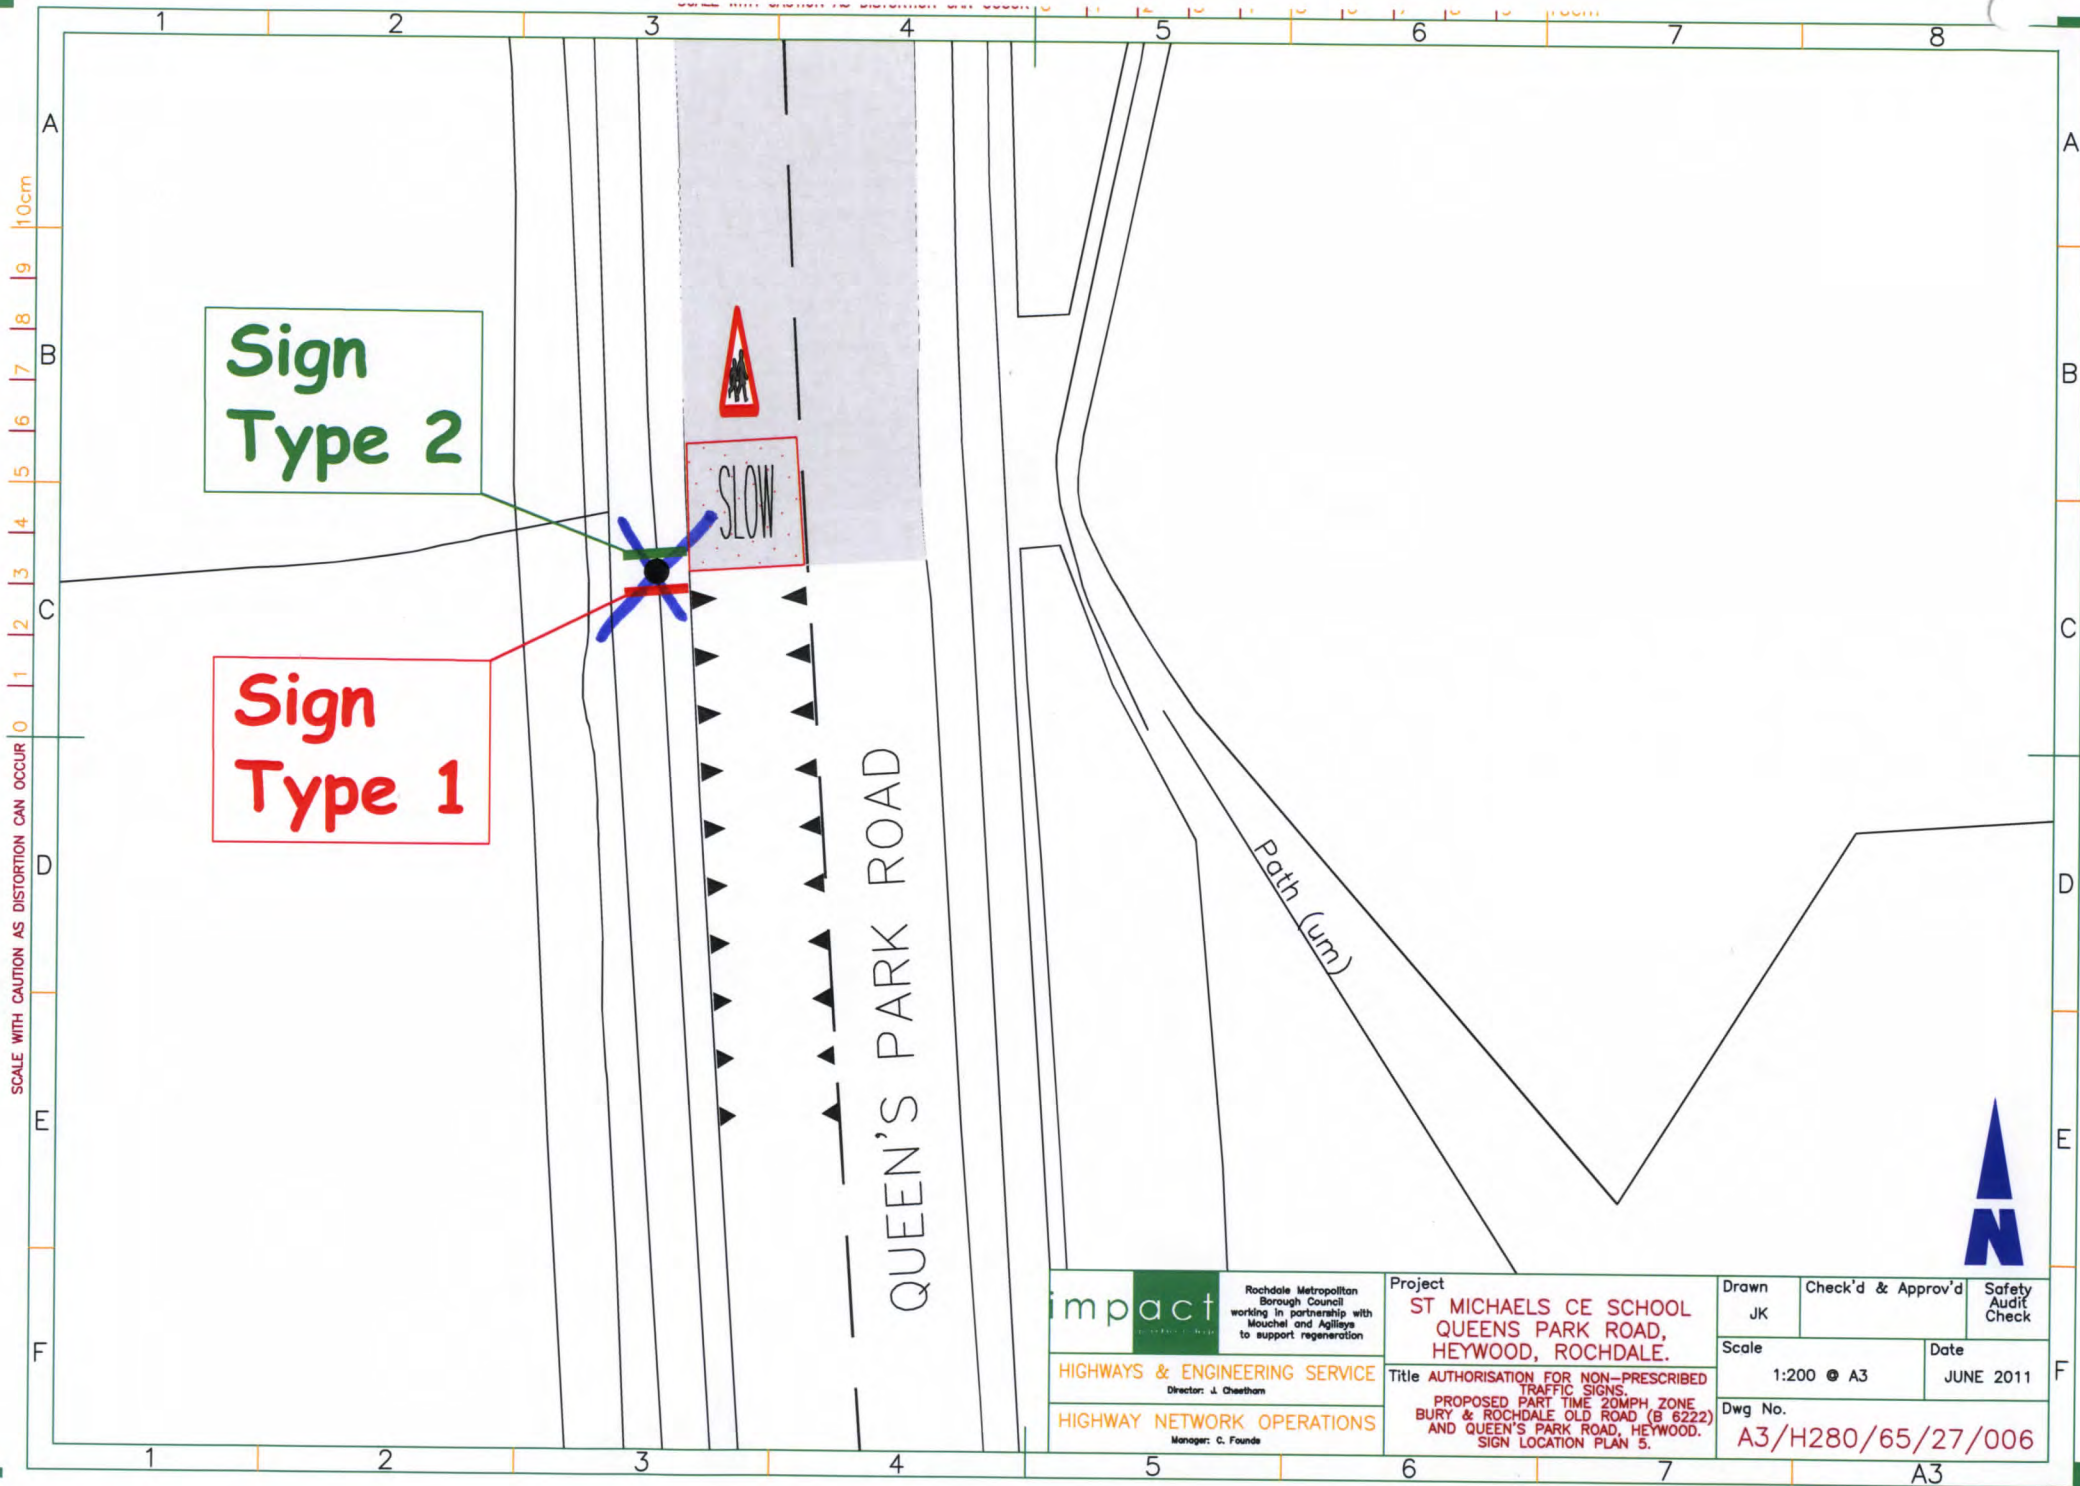


 Rochdale Metropolitan Borough Council working in partnership with Mouchel and Agilys to support regeneration HIGHWAYS & ENGINEERING SERVICE Director: J. Cheetham HIGHWAY NETWORK OPERATIONS Manager: C. Founds	Project ST MICHAELS CE SCHOOL QUEENS PARK ROAD, HEYWOOD, ROCHDALE.	Drawn JK	Check'd & Approv'd	Safety Audit Check
	Title AUTHORISATION FOR NON-PRESCRIBED TRAFFIC SIGNS. PROPOSED PART TIME 20MPH ZONE BURY & ROCHDALE OLD ROAD (B 6222) AND QUEEN'S PARK ROAD, HEYWOOD. SIGN LOCATION PLAN 5.	Scale 1:200 @ A3	Date JUNE 2011	
	Dwg No. A3/H280/65/27/006			

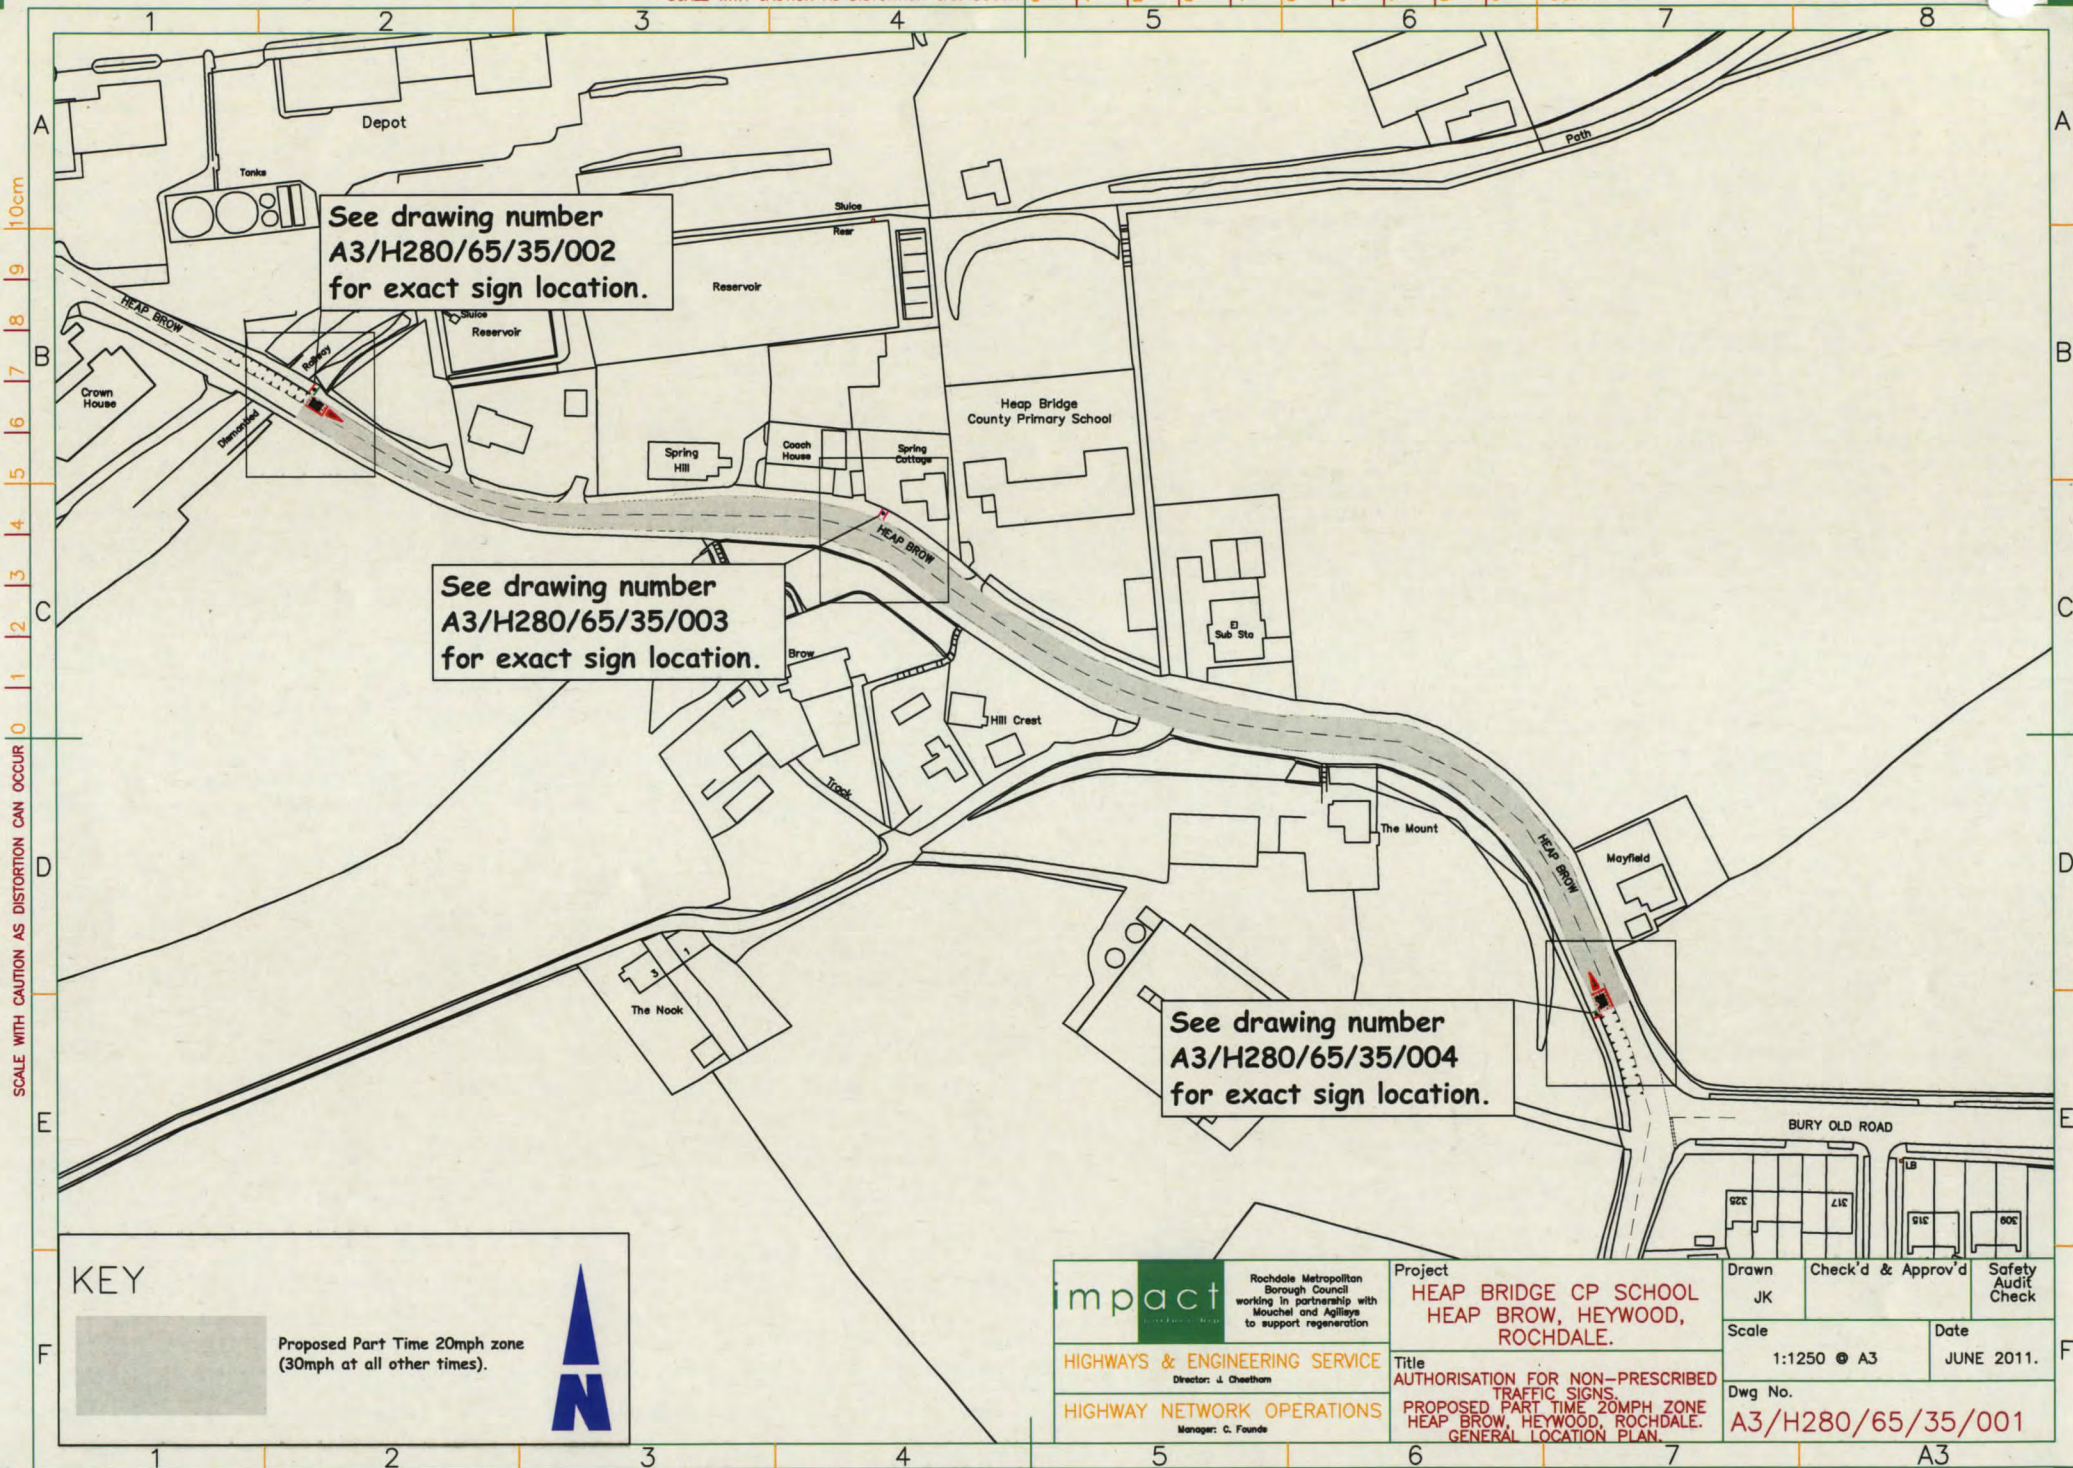

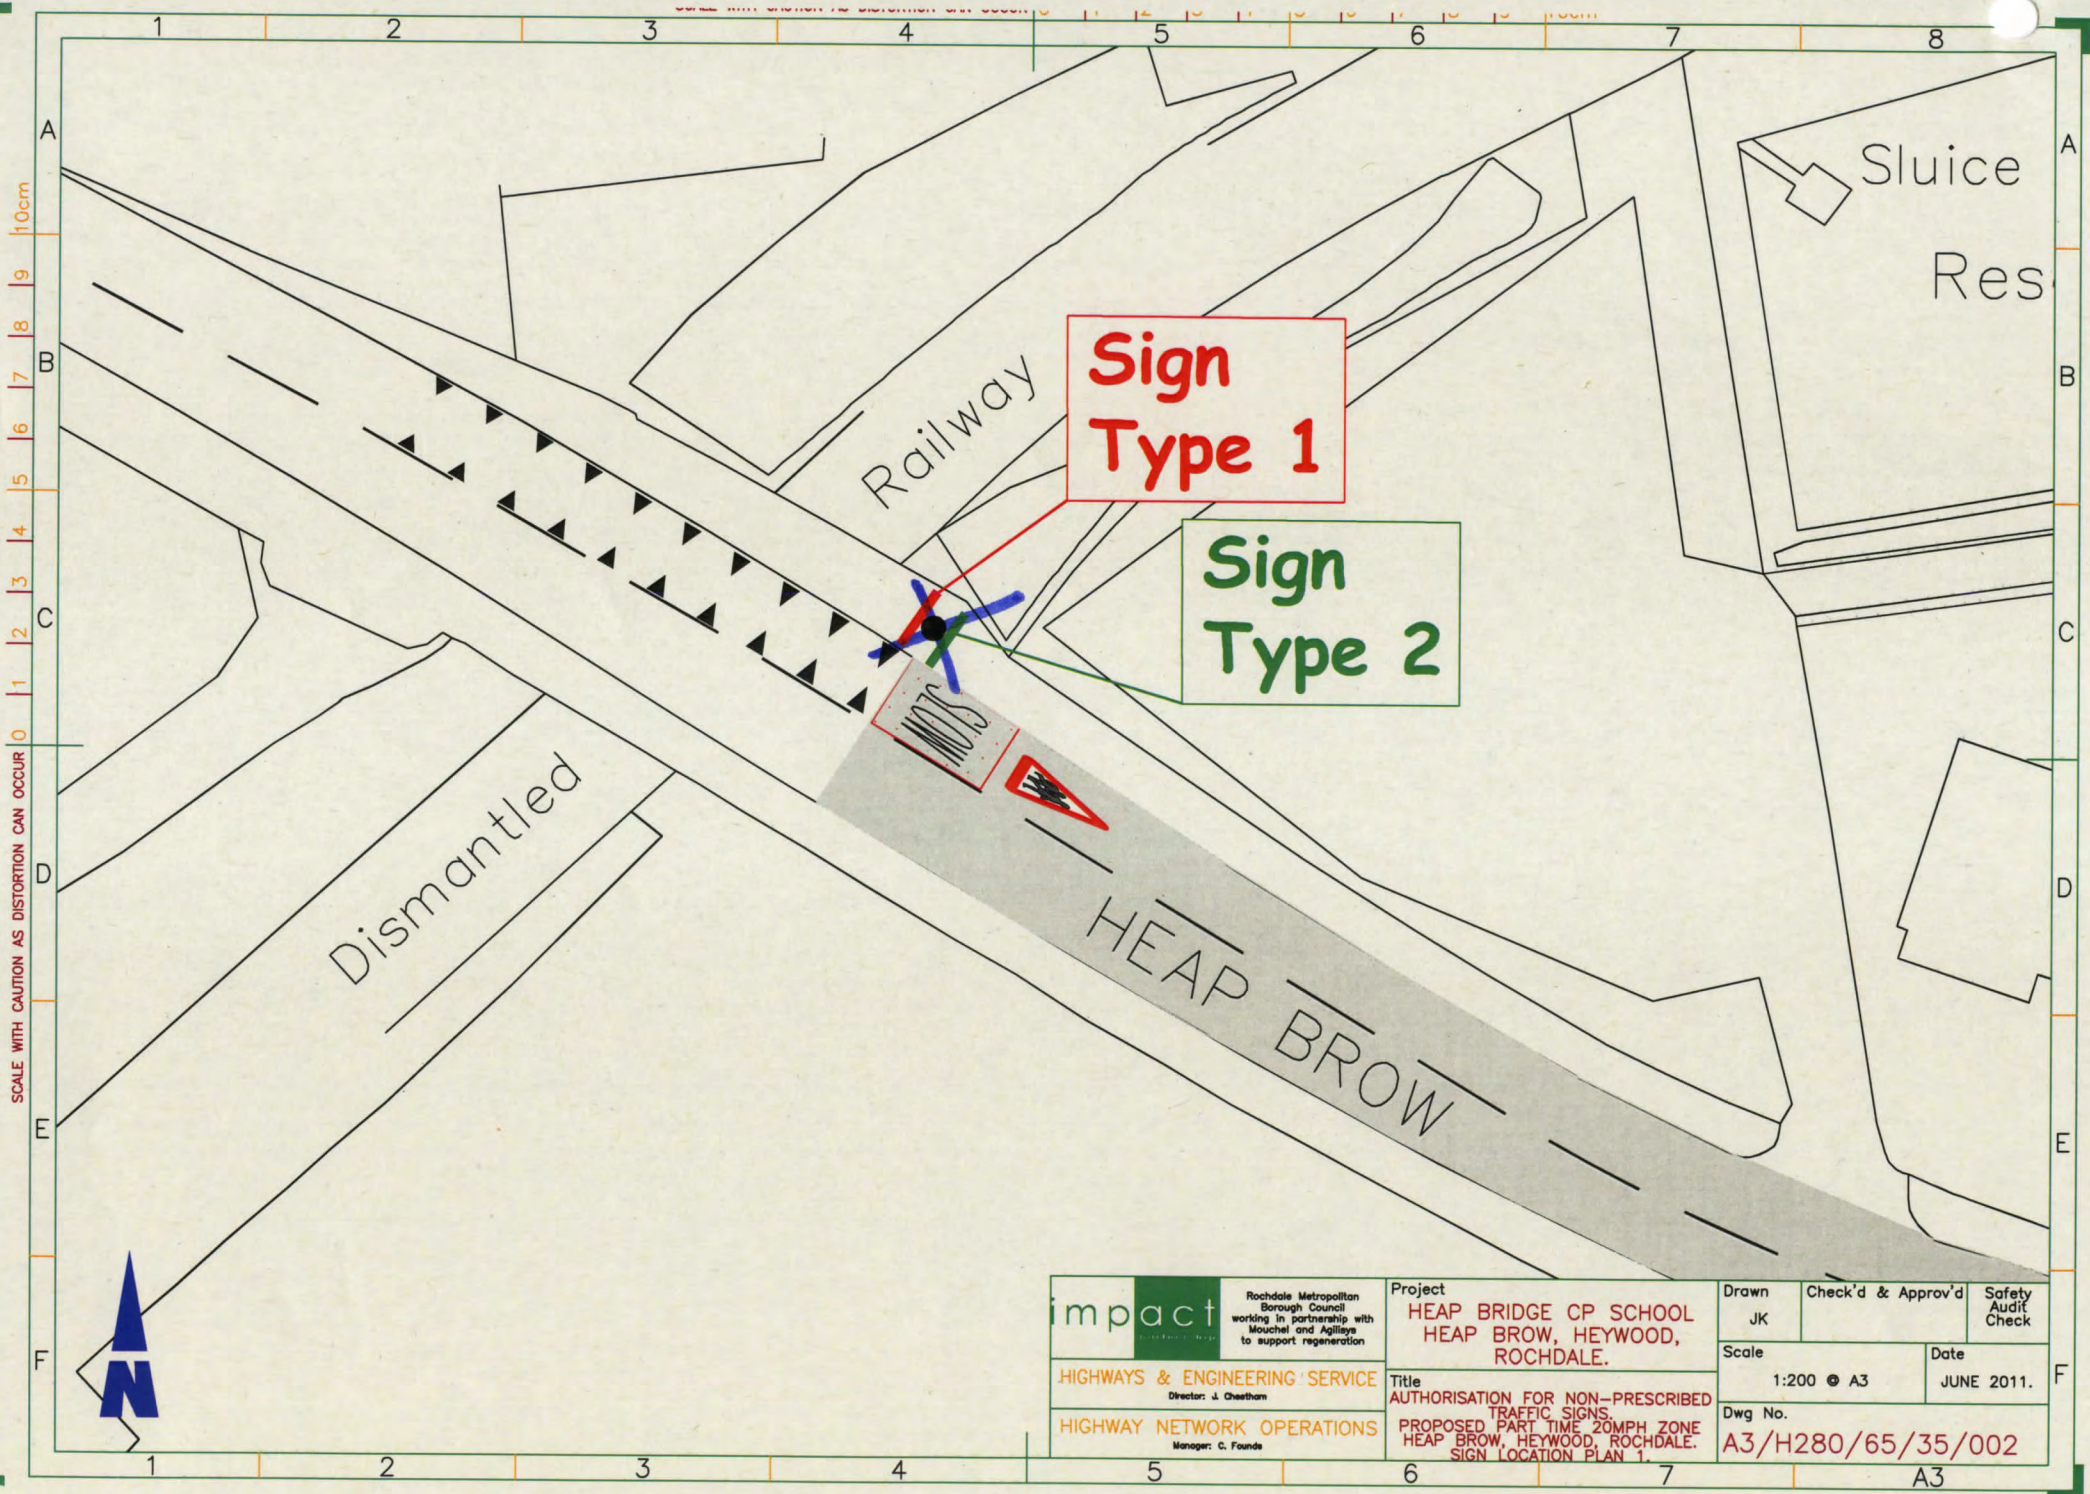

SCALE WITH CAUTION AS DISTORTION CAN OCCUR

 Rochdale Metropolitan Borough Council working in partnership with Mouchel and Agilisys to support regeneration	Project HEAP BRIDGE CP SCHOOL HEAP BROW, HEYWOOD, ROCHDALE.		Drawn JK	Check'd & Approv'd	Safety Audit Check
	Title AUTHORISATION FOR NON-PRESCRIBED TRAFFIC SIGNS. PROPOSED PART TIME 20MPH ZONE HEAP BROW, HEYWOOD, ROCHDALE. SIGN LOCATION PLAN 1.		Scale 1:200 @ A3		Date JUNE 2011.
	HIGHWAYS & ENGINEERING SERVICE Director: J. Chesham		Dwg No. A3/H280/65/35/002		
	HIGHWAY NETWORK OPERATIONS Manager: C. Founds		A3		

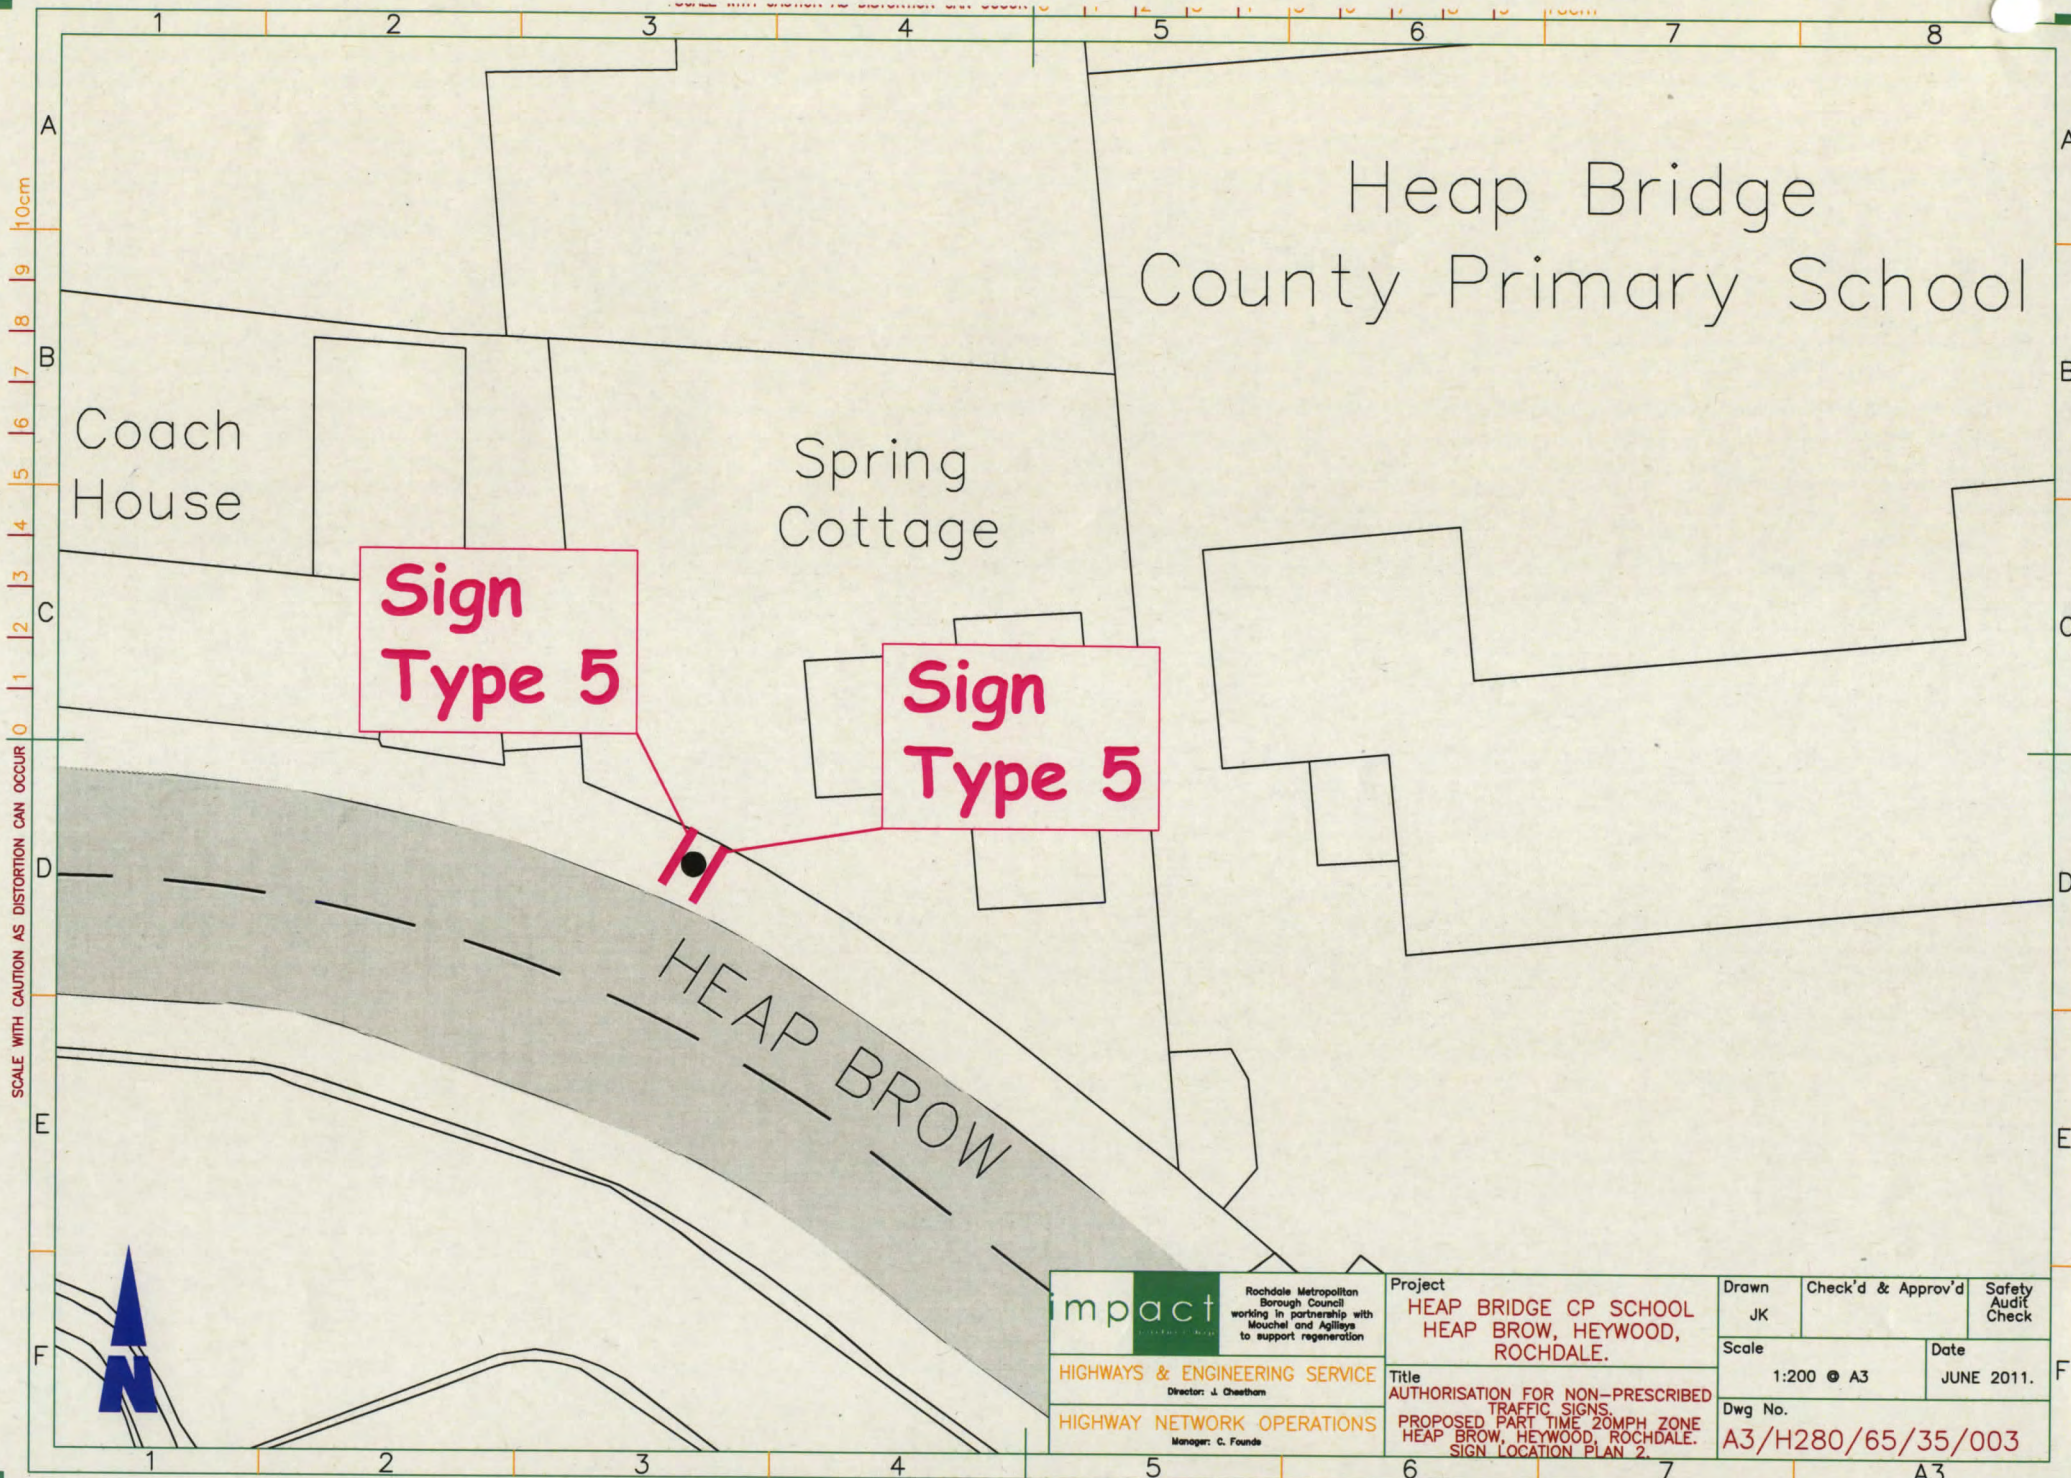

Rochdale Metropolitan Borough Council working in partnership with Mouchel and Agilisys to support regeneration HIGHWAYS & ENGINEERING SERVICE Director: J. Chetham HIGHWAY NETWORK OPERATIONS Manager: C. Founds	Project HEAP BRIDGE CP SCHOOL HEAP BROW, HEYWOOD, ROCHDALE.		Drawn JK	Check'd & Approv'd	Safety Audit Check
	Title AUTHORIZATION FOR NON-PRESCRIBED TRAFFIC SIGNS PROPOSED PART TIME 20MPH ZONE HEAP BROW, HEYWOOD, ROCHDALE. SIGN LOCATION PLAN 2		Scale 1:200 @ A3		Date JUNE 2011.
	Dwg No. A3/H280/65/35/003				

SCALE WITH CAUTION AS DISTORTION CAN OCCUR

A
B
C
D
E
F

Sign
Type 2

Sign
Type 1




HEAP BROW

BURY OLD ROAD




 Rochdale Metropolitan Borough Council working in partnership with Mouchel and Agillays to support regeneration	Project HEAP BRIDGE CP SCHOOL HEAP BROW, HEYWOOD, ROCHDALE.		Drawn JK	Check'd & Approv'd	Safety Audit Check
	Title AUTHORISATION FOR NON-PREScribed TRAFFIC SIGNS. PROPOSED PART TIME 20MPH ZONE HEAP BROW, HEYWOOD, ROCHDALE. SIGN LOCATION PLAN 3.		Scale 1:200 @ A3		Date JUNE 2011.
	HIGHWAYS & ENGINEERING SERVICE Director: J. Chesham HIGHWAY NETWORK OPERATIONS Manager: C. Founds		Dwg No. A3/H280/65/35/004		

A
B
C
D
E
F

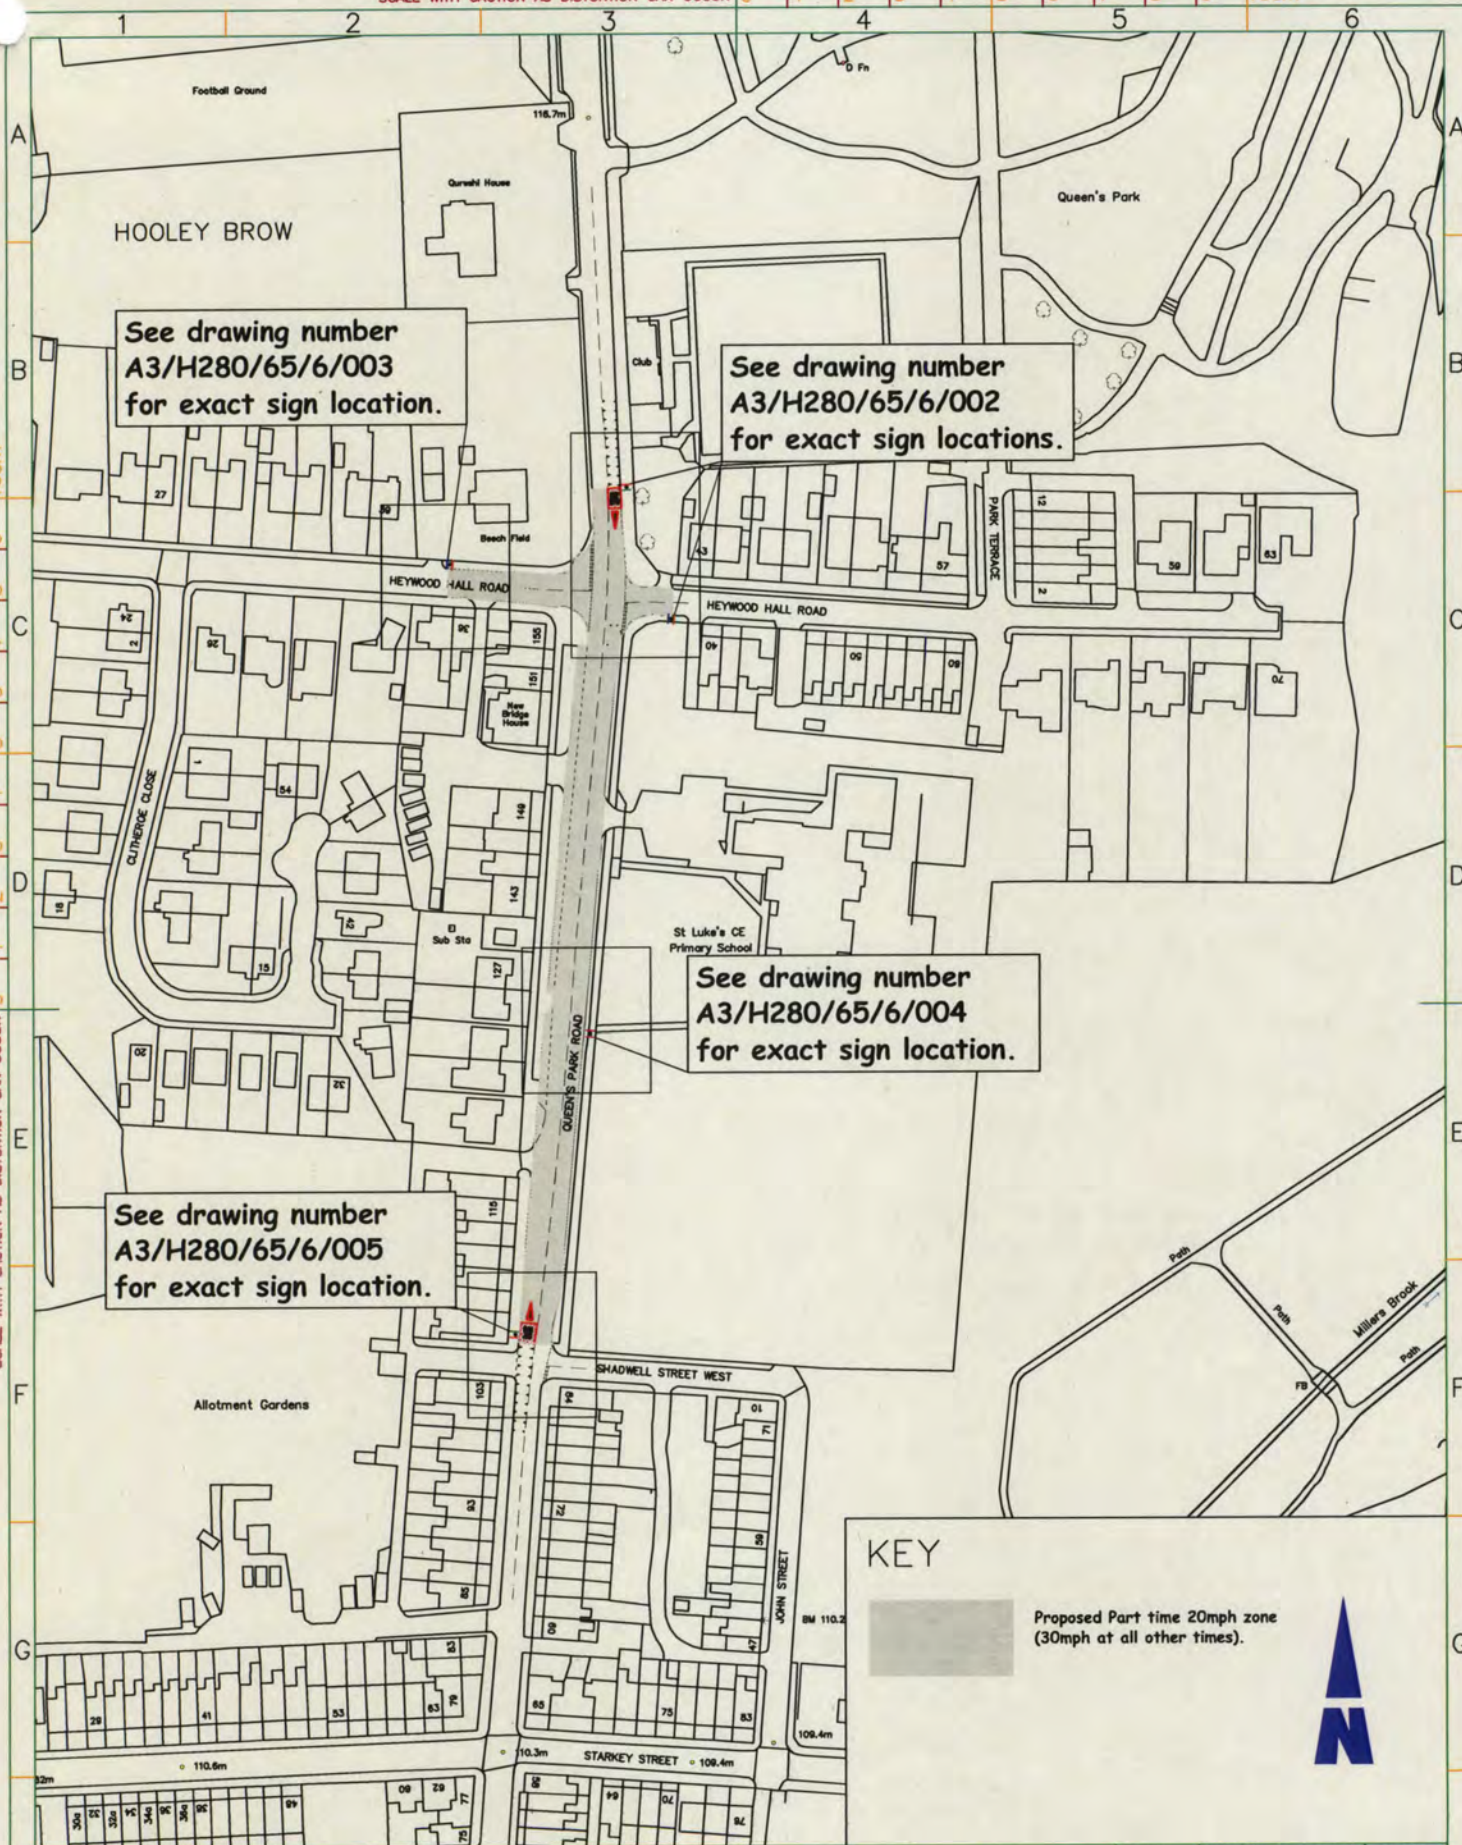

SCALE WITH CAUTION AS DISTORTION CAN OCCUR 0 1 2 3 4 5 6 7 8 9 10cm

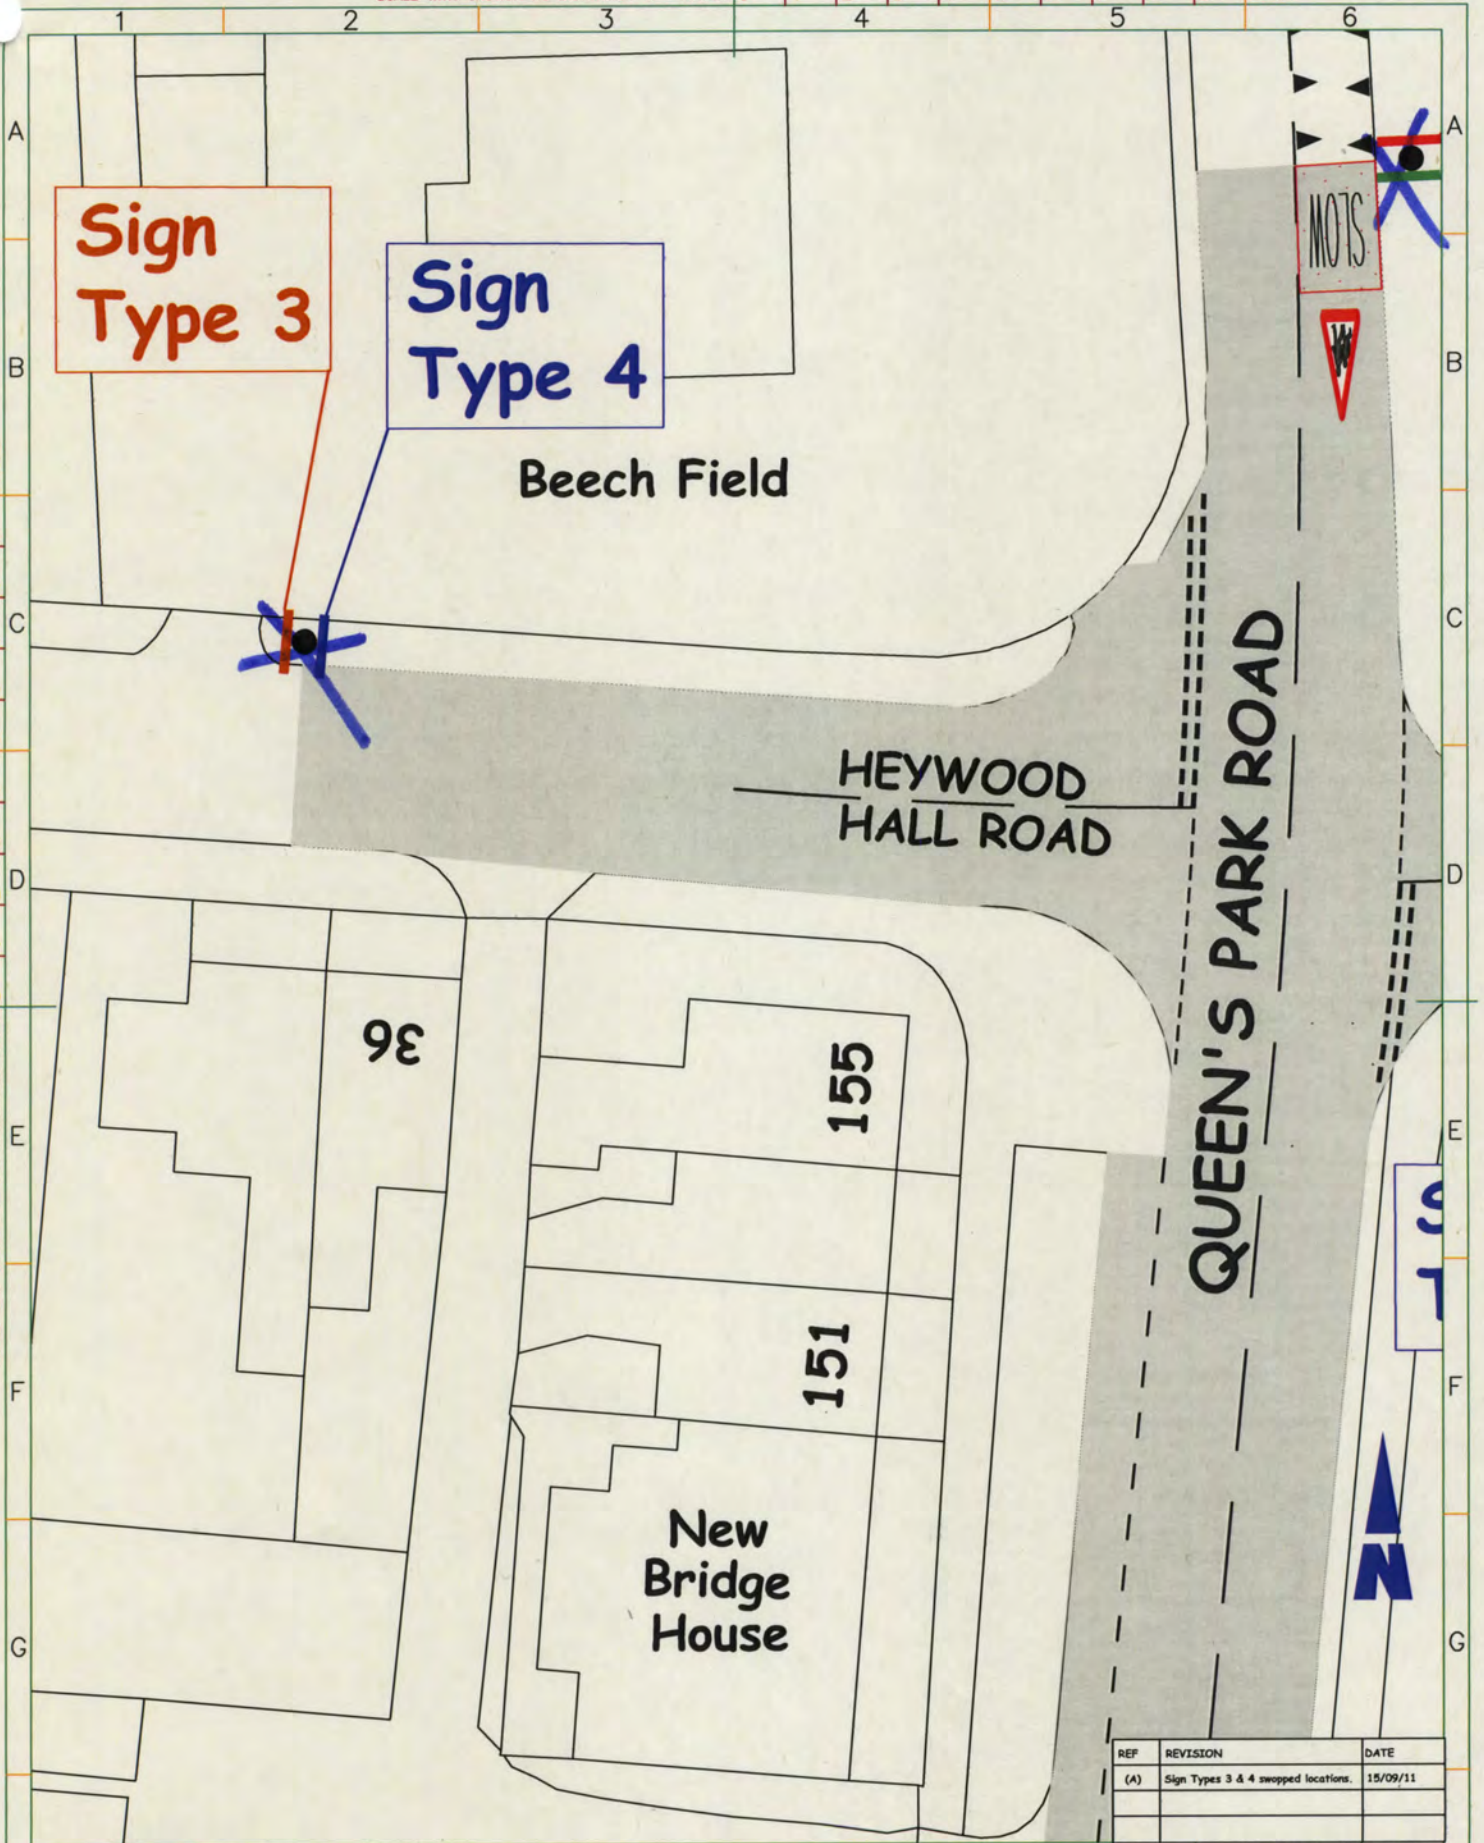

REF	REVISION	DATE
(A)	Sign Types 3 & 4 swapped locations.	15/09/11
Drawn	Check'd & Approv'd	Safety Audit Check
JK	*	*
Scale	Date	
1:200 @ A3	MAY 2011	
Dwg No.		
A3/H280/65/6/003 (A)		

impact

Rochdale Metropolitan Borough Council
working in partnership with
Mouchel and Agilys
to support regeneration

Project

ST LUKE'S CE SCHOOL,
QUEEN'S PARK ROAD, HEYWOOD.

HIGHWAYS & ENGINEERING SERVICE
Director: J. Cheetham


HIGHWAY NETWORK OPERATIONS
Manager: C. Foulds

Title

AUTHORISATION FOR NON-PRESCRIBED TRAFFIC SIGNS.
PROPOSED PART TIME 20MPH ZONE
QUEEN'S PARK ROAD, HEYWOOD.
SIGN LOCATION PLAN 2.

1 2 3 4 5 A3

SCALE WITH CAUTION AS DISTORTION CAN OCCUR 0 1 2 3 4 5 6 7 8 9 10cm

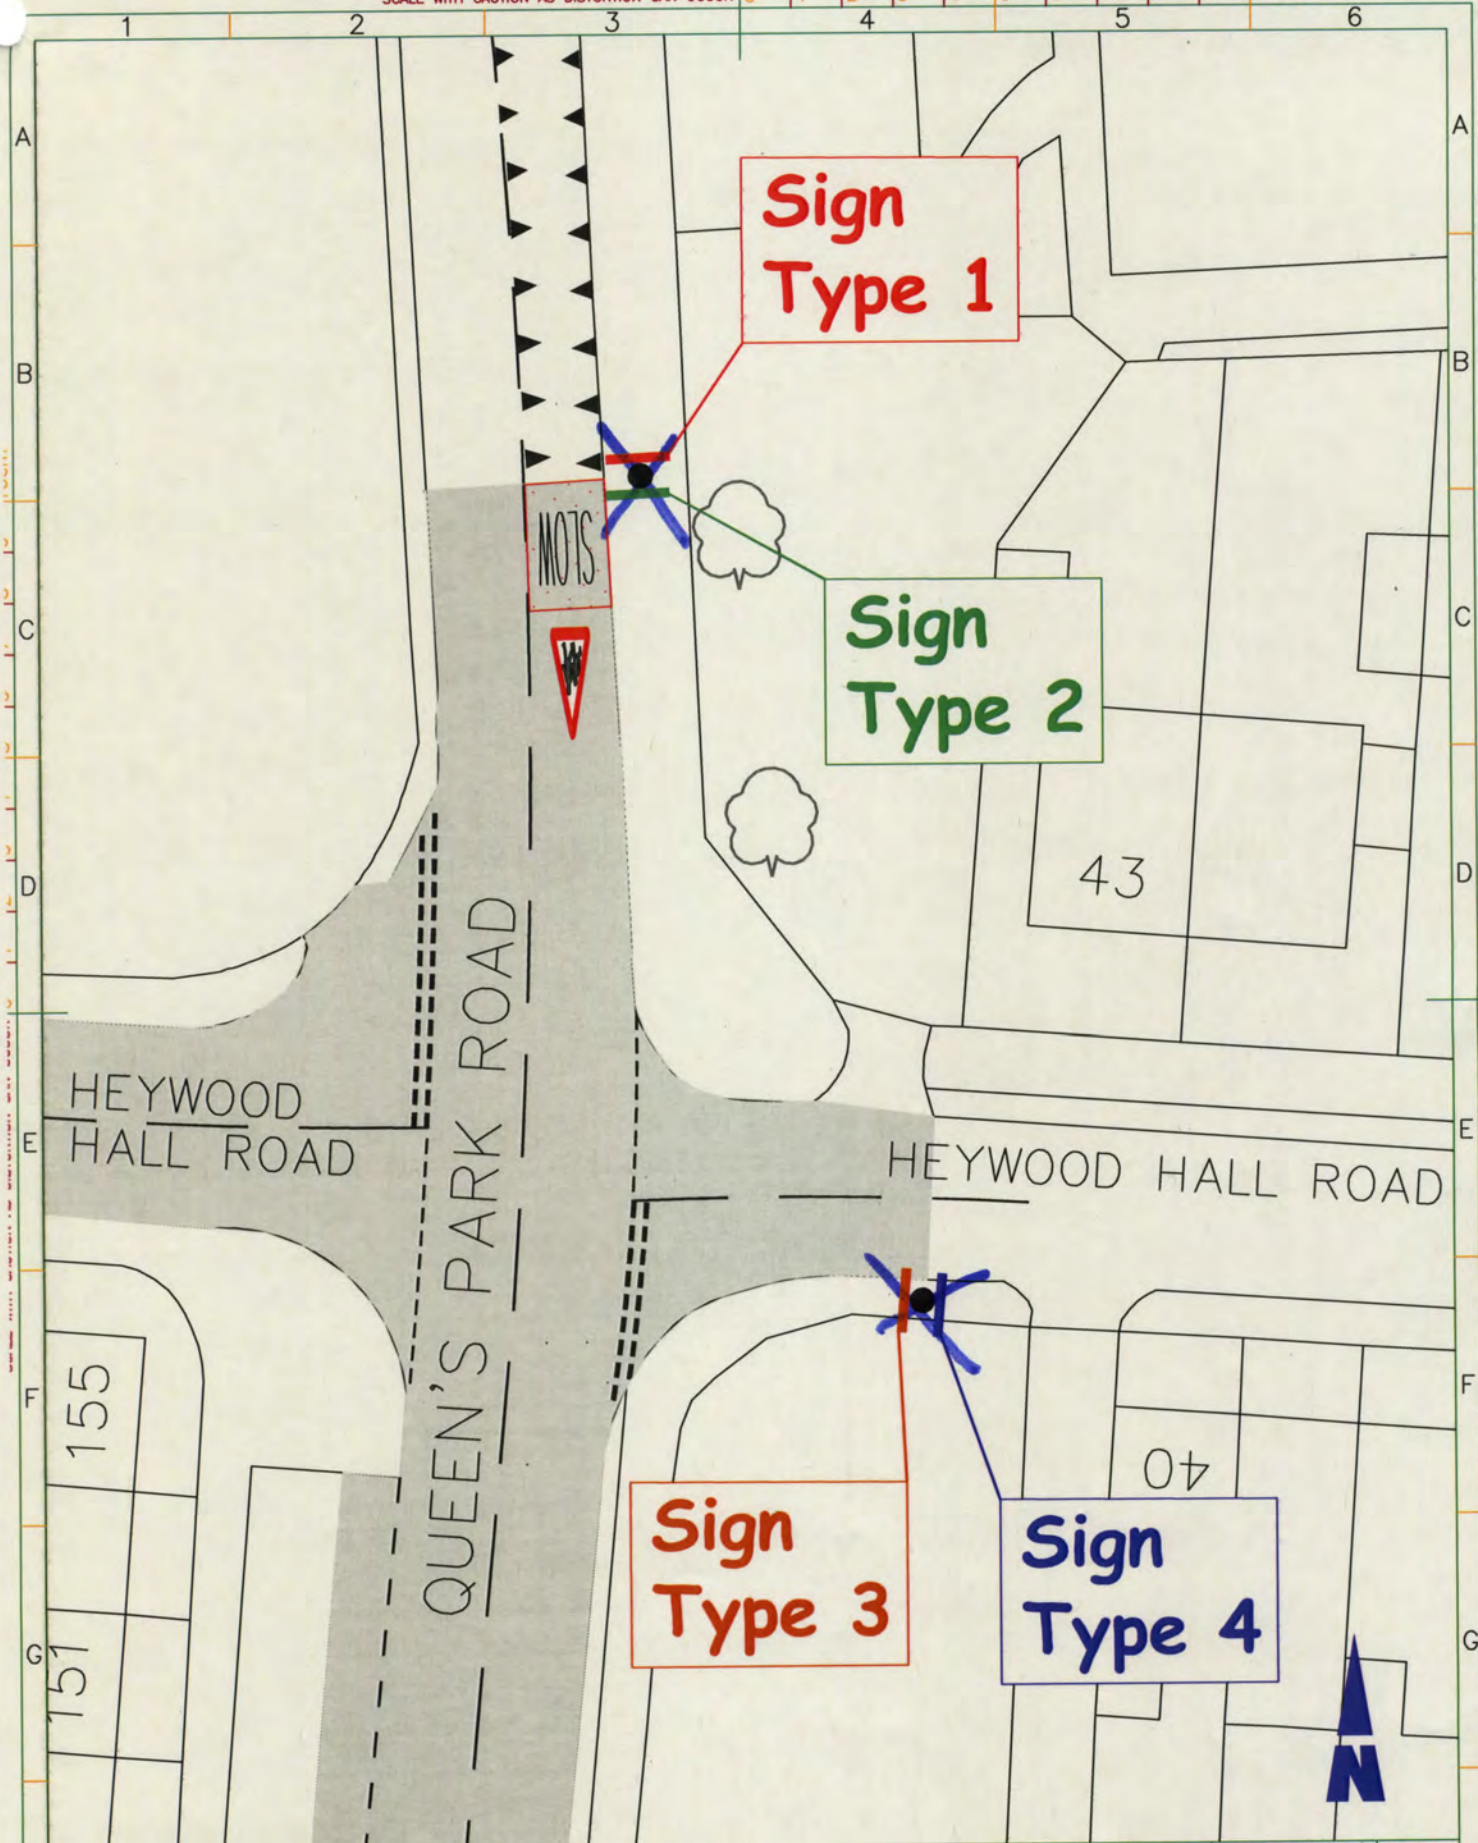

impact

Rochdale Metropolitan Borough Council
working in partnership with
Mouchel and Agilys
to support regeneration

HIGHWAYS & ENGINEERING SERVICE
Director: J. Gresham

HIGHWAY NETWORK OPERATIONS
Manager: C. Foulds


Project
**ST LUKE'S CE SCHOOL,
QUEEN'S PARK ROAD, HEYWOOD.**

Title
**AUTHORISATION FOR NON-PREScribed TRAFFIC SIGNS.
PROPOSED PART TIME 20MPH ZONE
QUEEN'S PARK ROAD, HEYWOOD.
SIGN LOCATION PLAN 1.**

Drawn JK	Check'd & Approv'd	Safety Audit Check
Scale 1:200 @ A3	Date MAY 2011	
Dwg No. A3/H280/65/6/002		

A3

SCALE WITH CAUTION AS DISTORTION CAN OCCUR 0 1 2 3 4 5 6 7 8 9 10cm

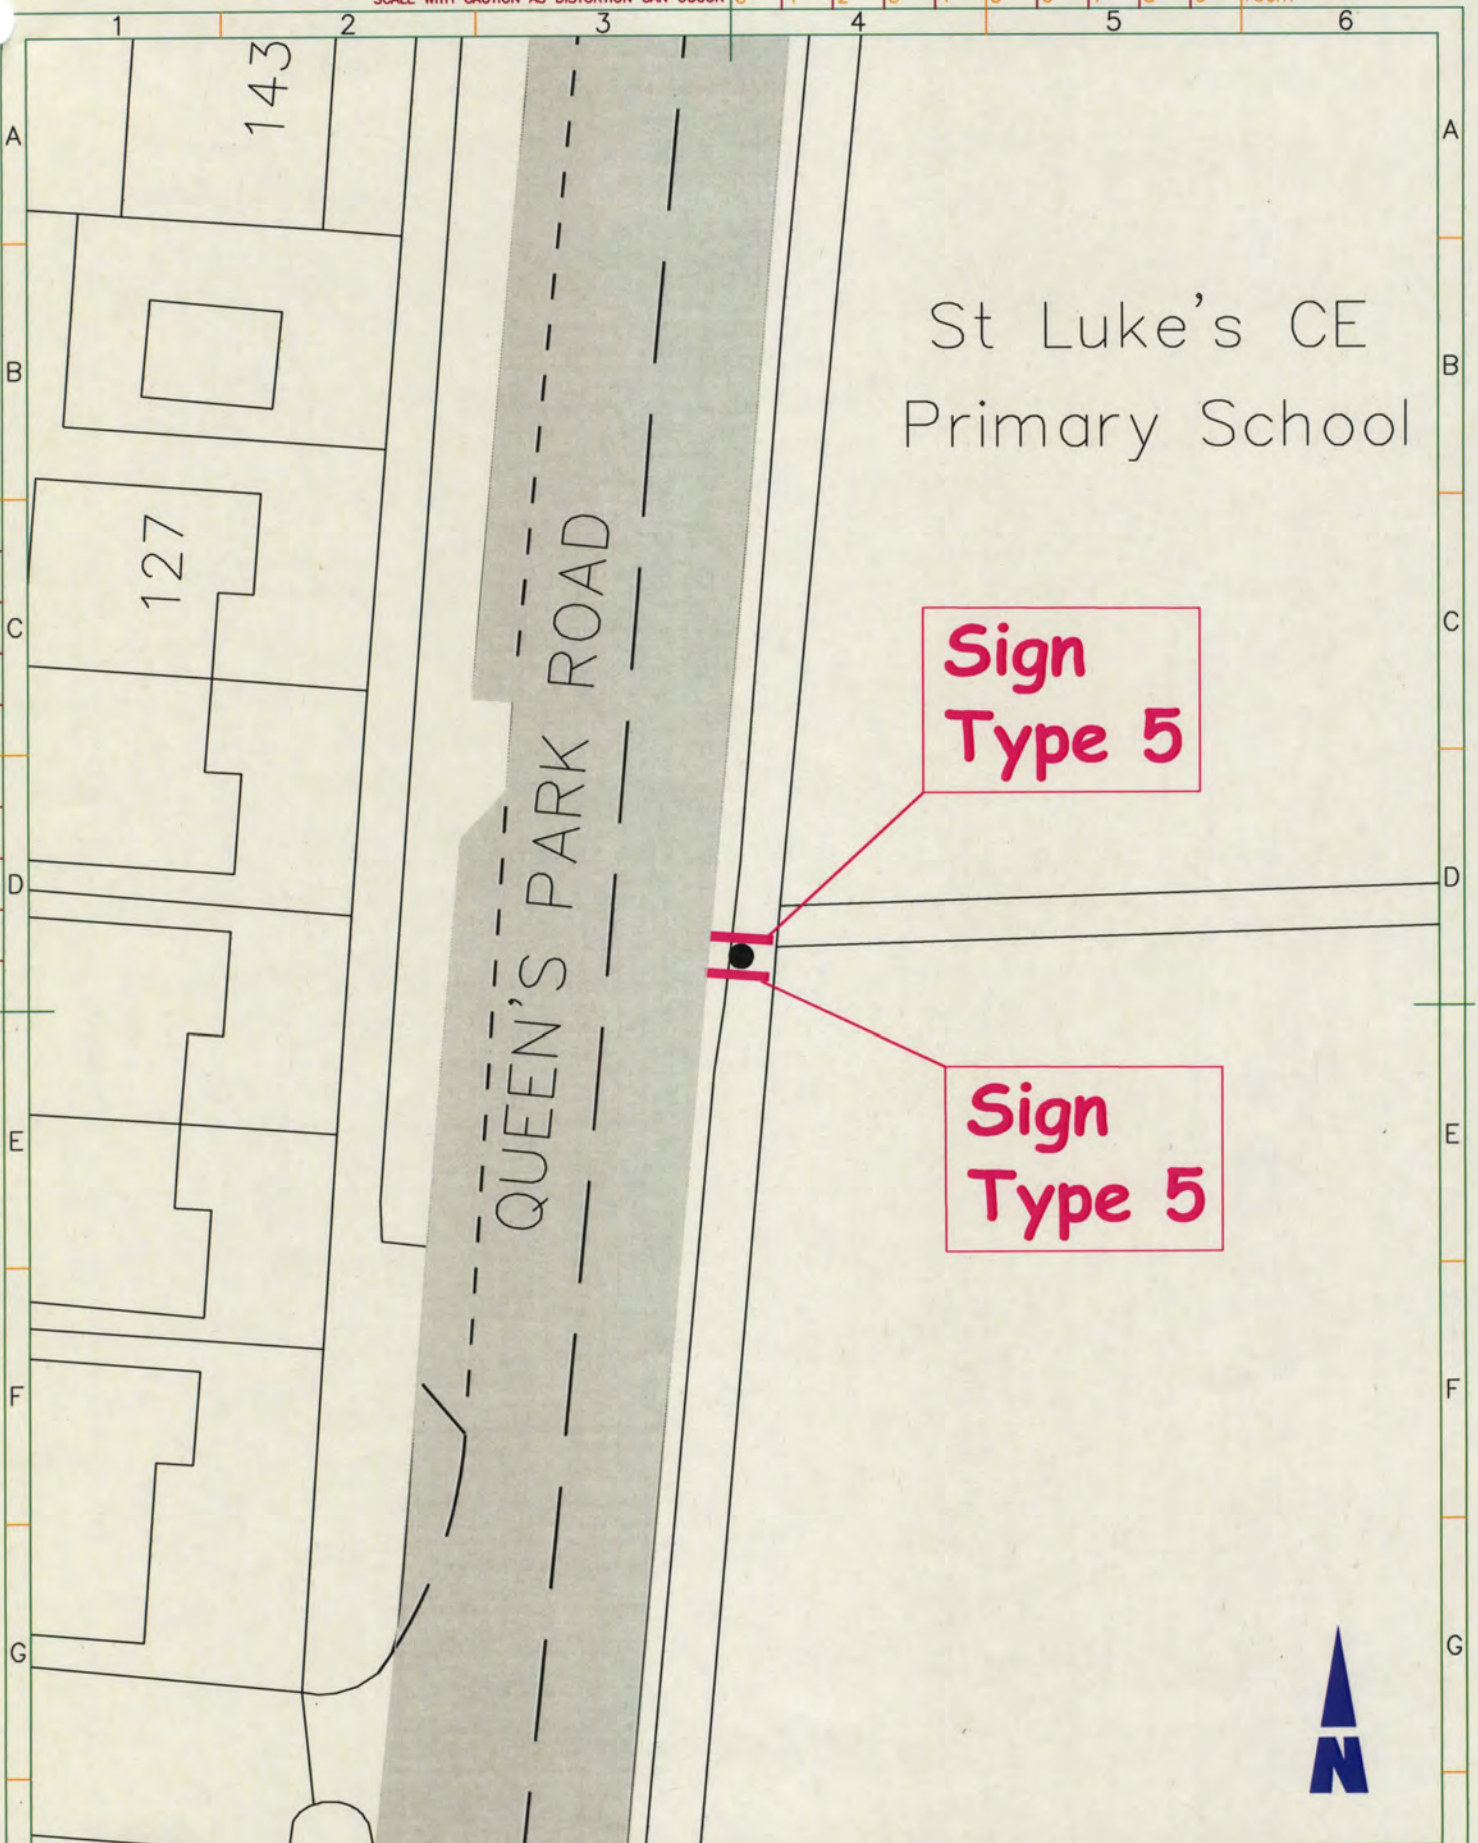

impact

Rochdale Metropolitan
Borough Council
working in partnership with
Mouchel and Agilys
to support regeneration

HIGHWAYS & ENGINEERING SERVICE
Director: J. Cheetham

HIGHWAY NETWORK OPERATIONS
Manager: C. Foulds

Project

**ST LUKE'S CE SCHOOL,
QUEEN'S PARK ROAD, HEYWOOD.**

Title **AUTHORISATION FOR NON-PRESCRIBED TRAFFIC SIGNS.
PROPOSED PART TIME 20MPH ZONE
QUEEN'S PARK ROAD, HEYWOOD.
SIGN LOCATION PLAN 3.**

Drawn
JK

Check'd & Approv'd

Safety
Audit
Check

Scale

1:200 @ A3

Date


MAY 2011

Dwg No.

A3/H280/65/6/004

A3

SCALE WITH CAUTION AS DISTORTION CAN OCCUR 0 1 2 3 4 5 6 7 8 9 10cm

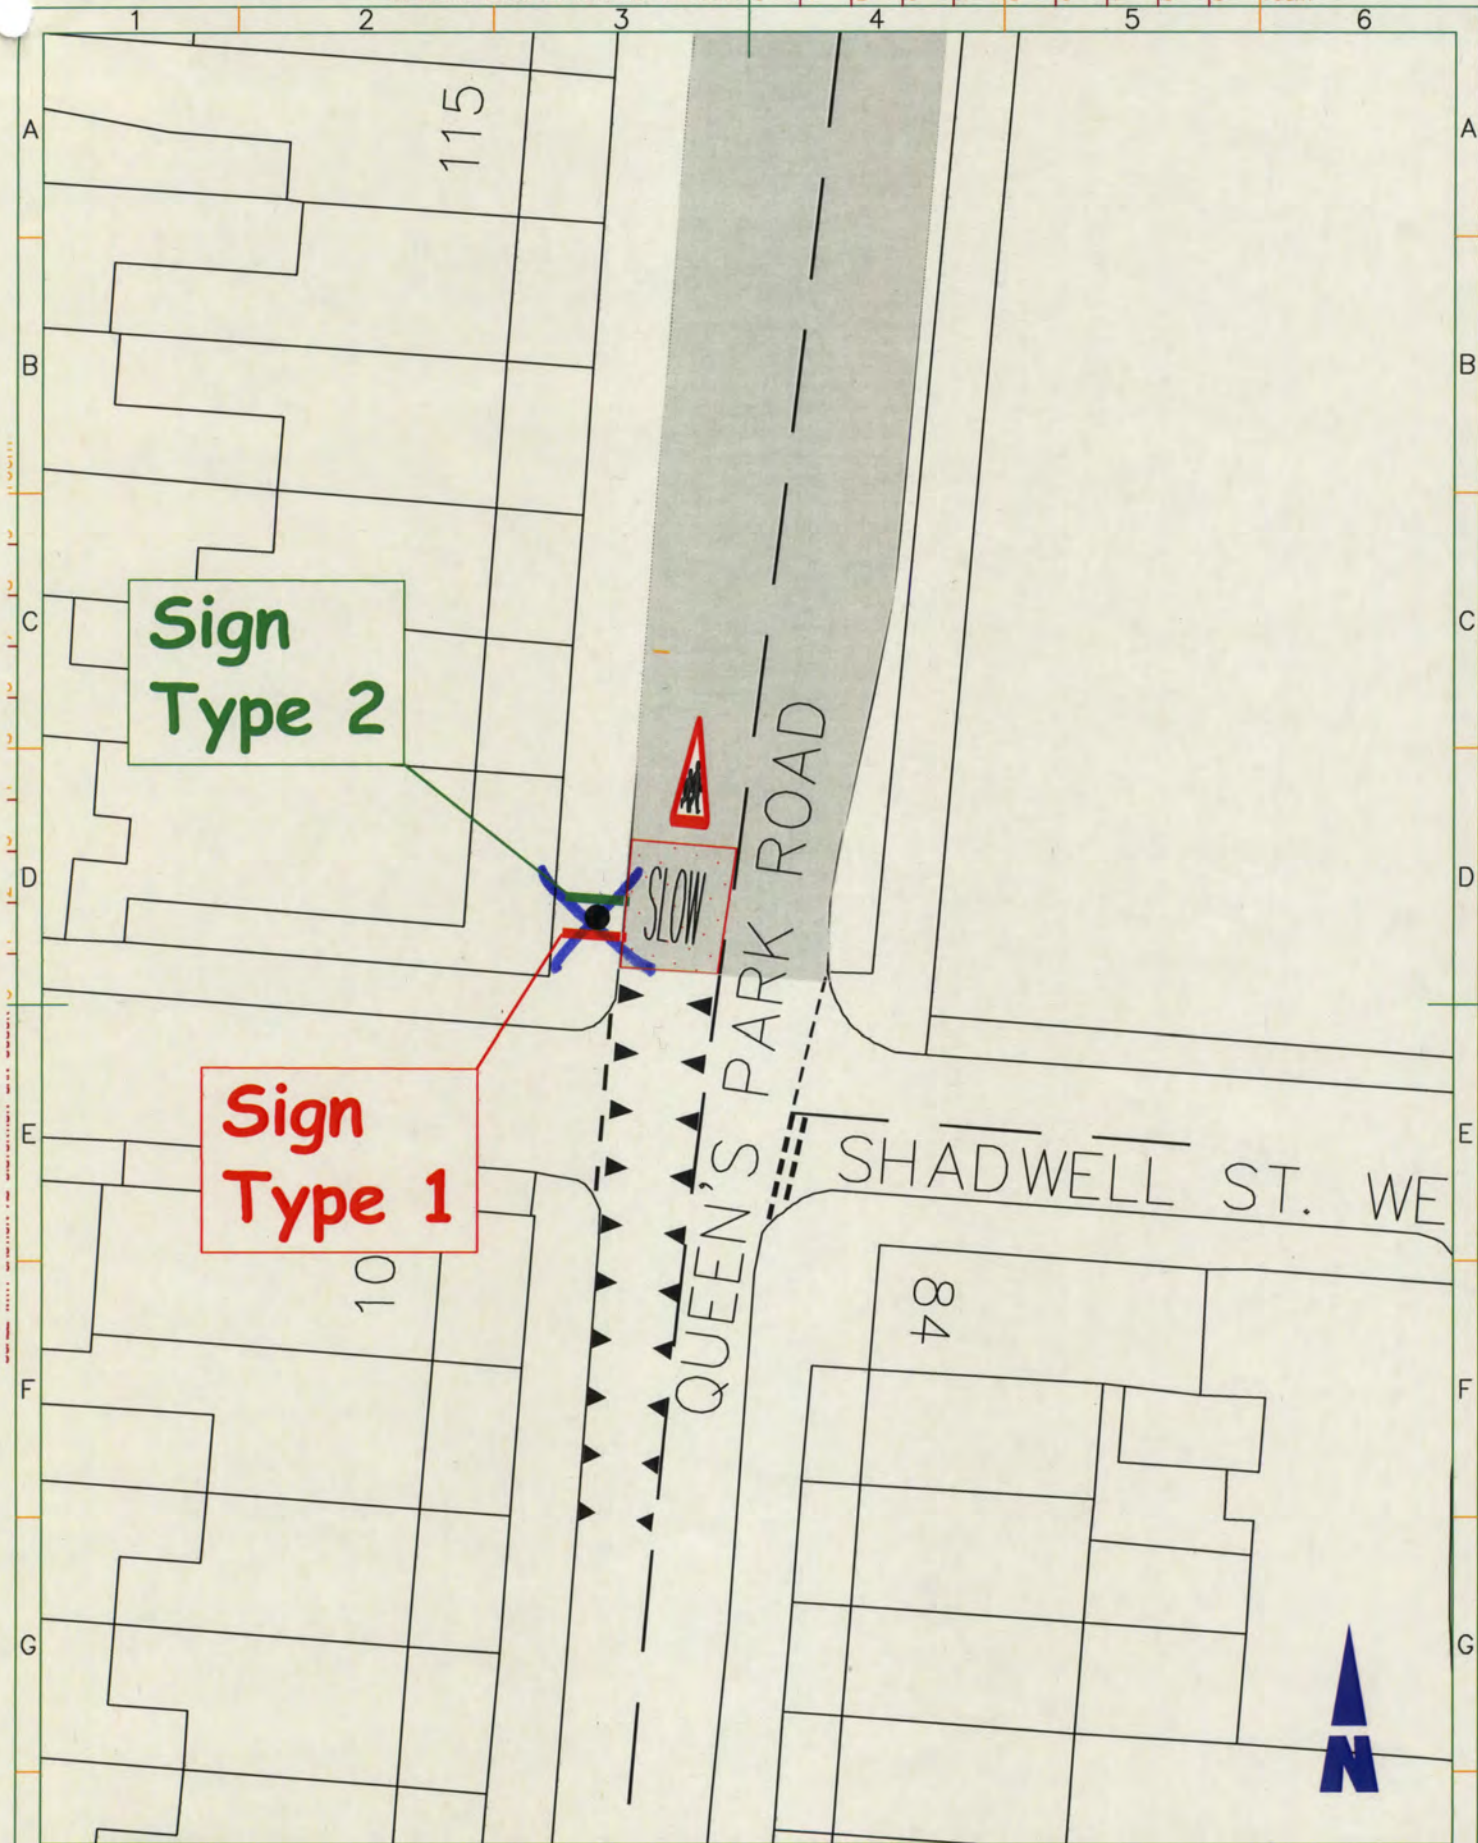

impact

Rochdale Metropolitan
Borough Council
working in partnership with
Mouchel and Agilys
to support regeneration

HIGHWAYS & ENGINEERING SERVICE
Director: J. Chetham

HIGHWAY NETWORK OPERATIONS
Manager: C. Founds

Project

ST LUKE'S CE SCHOOL,
QUEEN'S PARK ROAD, HEYWOOD.

Title

AUTHORISATION FOR NON-PREScribed TRAFFIC SIGNS.
PROPOSED PART TIME 20MPH ZONE
QUEEN'S PARK ROAD, HEYWOOD.
SIGN LOCATION PLAN 4.

Drawn
JK

Check'd & Approv'd

Safety
Audit
Check

Scale

1:200 @ A3

Date

MAY 2011

Dwg No.

A3/H280/65/6/005

1

2


3

4

5


A3

SCALE WITH CAUTION AS DISTORTION CAN OCCUR 0 1 2 3 4 5 6 7 8 9 10cm

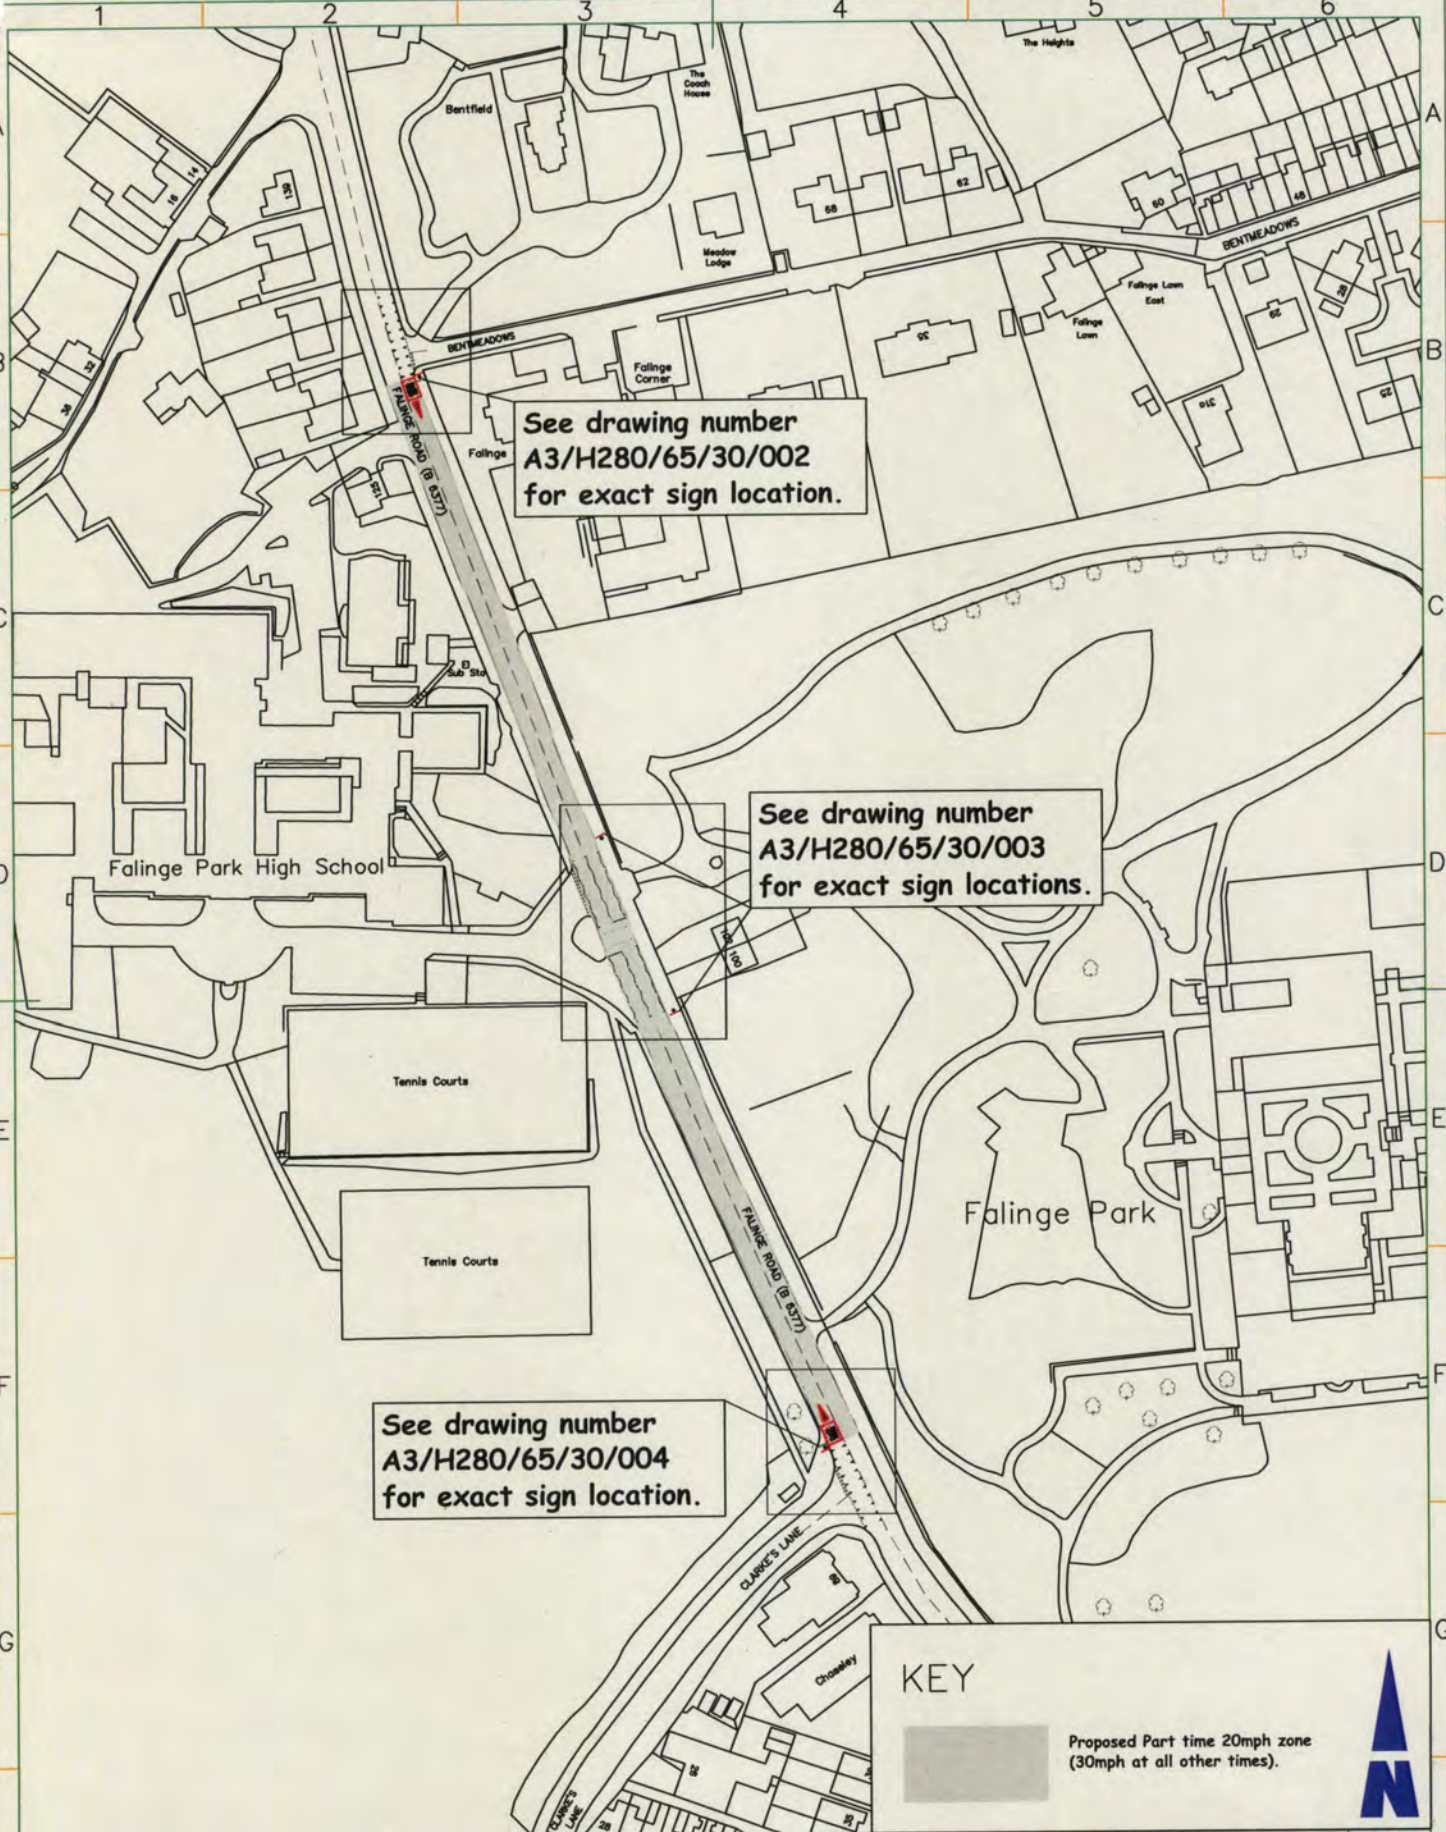

impact Rochdale Metropolitan Borough Council working in partnership with Mouchel and Agillies to support regeneration	Project	FALINGE PARK HIGH SCHOOL, FALINGE ROAD, ROCHDALE		Drawn	JK	Check'd & Approv'd		Safety Audit Check
	Title	AUTHORISATION FOR NON-PRESCRIBED TRAFFIC SIGNS. PROPOSED PART TIME 20MPH ZONE FALINGE ROAD (B 6377), ROCHDALE. GENERAL LOCATION PLAN.		Scale	1:1250 @ A3		Date	JUNE 2011
	HIGHWAYS & ENGINEERING SERVICE Director: J. Chesham			Dwg No.	A3/H280/65/30/001			
	HIGHWAY NETWORK OPERATIONS Manager: C. Foulds							

SCALE WITH CAUTION AS DISTORTION CAN OCCUR 0 1 2 3 4 5 6 7 8 9 10cm

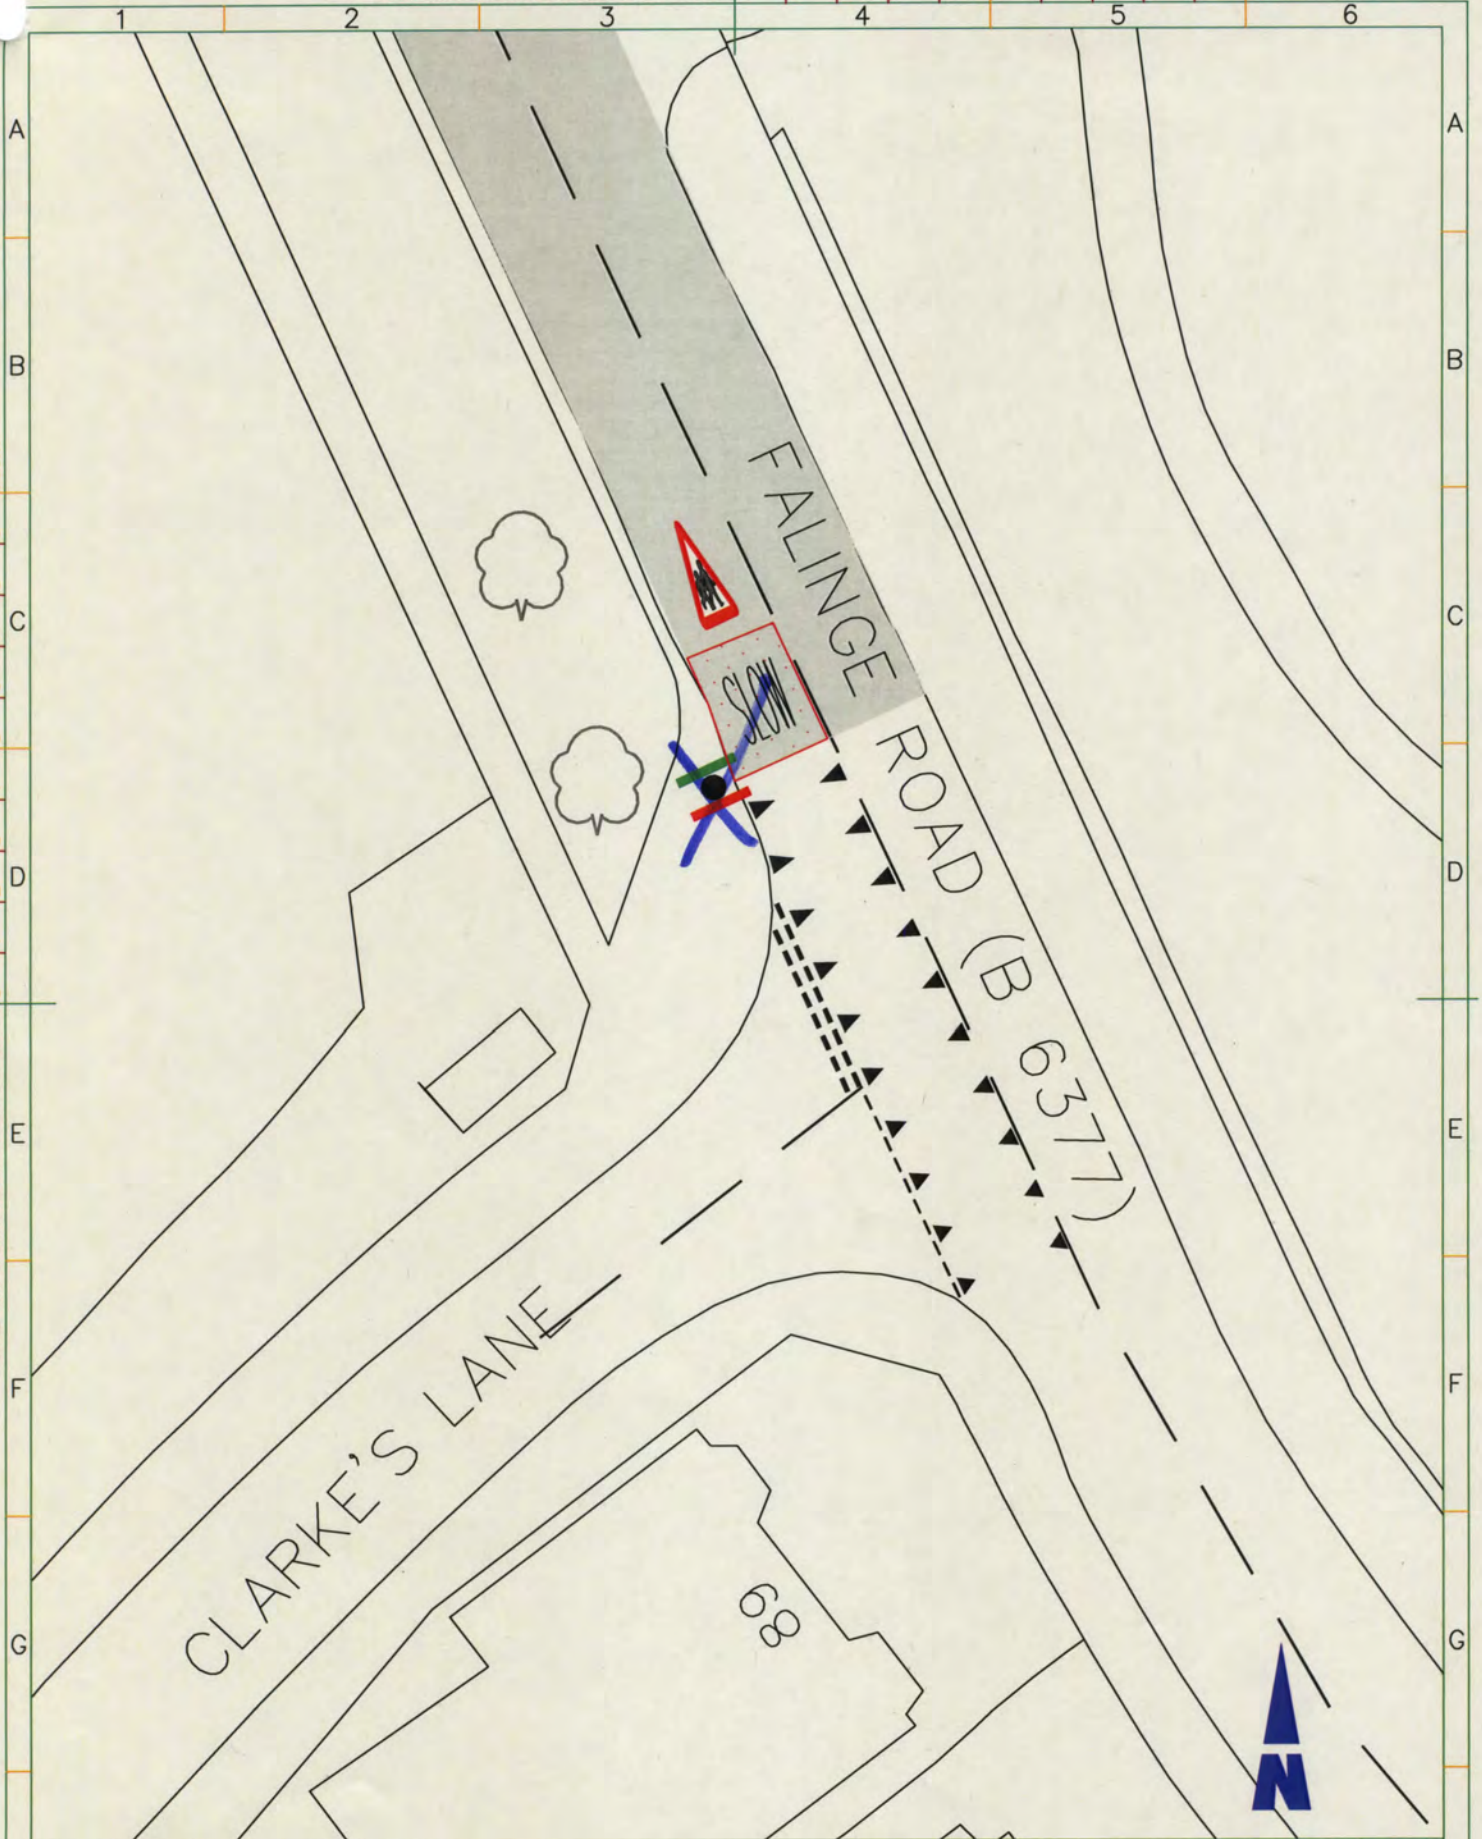

impact

Rochdale Metropolitan
Borough Council
working in partnership with
Mouchel and Agilys
to support regeneration

HIGHWAYS & ENGINEERING SERVICE
Director: J. Chetham

HIGHWAY NETWORK OPERATIONS
Manager: C. Foulds

Project

FALINGE PARK HIGH SCHOOL,
FALINGE ROAD, ROCHDALE

Title

AUTHORISATION FOR NON-PREScribed TRAFFIC SIGNS.
PROPOSED PART TIME 20MPH ZONE
FALINGE ROAD (B 6377), ROCHDALE.
SIGN LOCATION PLAN 3.

Drawn
JK

Check'd & Approv'd

Safety
Audit
Check

Scale

1:200 @ A3

Date

JUNE 2011

Dwg No.

A3/H280/65/30/004

SCALE WITH CAUTION AS DISTORTION CAN OCCUR 0 1 2 3 4 5 6 7 8 9 10cm

Sign
Type 5

Sign
Type 5

FALINGE ROAD

(B 6377)

102
100



impact

Rochdale Metropolitan
Borough Council
working in partnership with
Mouchel and Agilys
to support regeneration

Project

FALINGE PARK HIGH SCHOOL,
FALINGE ROAD, ROCHDALE

Drawn
JK

Check'd & Approv'd

Safety
Audit
Check

Scale

1:200 @ A3

Date

JUNE 2011

Dwg No.

A3/H280/65/30/003

HIGHWAYS & ENGINEERING SERVICE

Director: J. Cheetham


HIGHWAY NETWORK OPERATIONS

Manager: C. Foulds

Title

AUTHORISATION FOR NON-PRESCRIBED TRAFFIC SIGNS.
PROPOSED PART TIME 20MPH ZONE
FALINGE ROAD (B 6377), ROCHDALE.
SIGN LOCATION PLAN 2.

SCALE WITH CAUTION AS DISTORTION CAN OCCUR 0 1 2 3 4 5 6 7 8 9 10cm

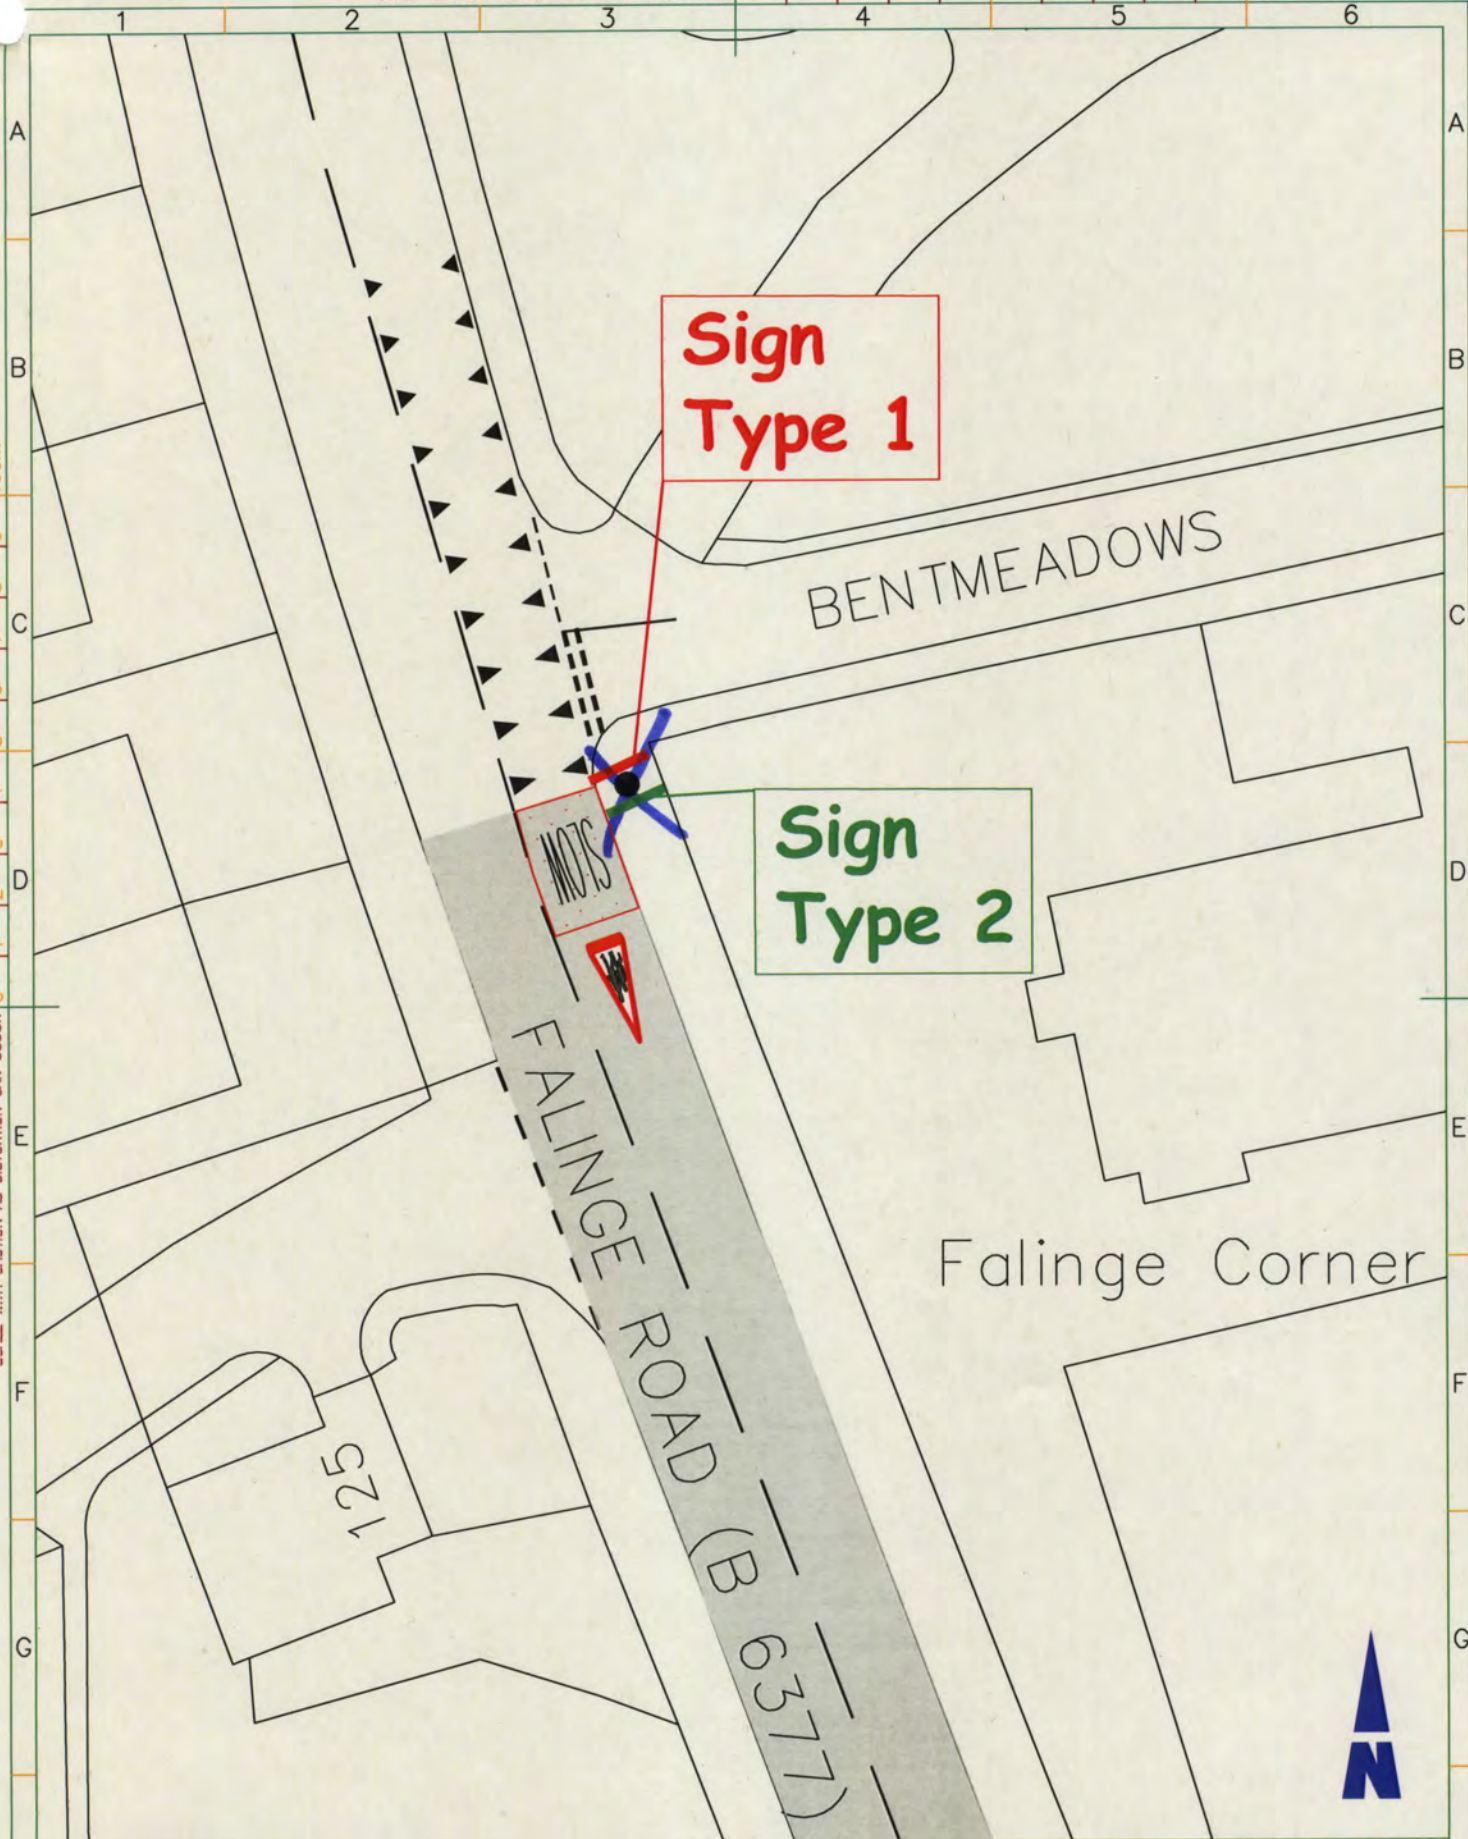

impact

Rochdale Metropolitan
Borough Council
working in partnership with
Mouchel and Agillies
to support regeneration

HIGHWAYS & ENGINEERING SERVICE
Director: J. Cheetham

HIGHWAY NETWORK OPERATIONS
Manager: C. Foulds

Project

FALINGE PARK HIGH SCHOOL,
FALINGE ROAD, ROCHDALE

Title

AUTHORISATION FOR NON-PREScribed TRAFFIC SIGNS.
PROPOSED PART TIME 20MPH ZONE
FALINGE ROAD (B 6377), ROCHDALE.
SIGN LOCATION PLAN 1.

Drawn
JK

Check'd & Approv'd

Safety
Audit
Check

Scale

1:200 @ A3

Date


JUNE 2011

Dwg No.

A3/H280/65/30/002

A3

SCALE WITH CAUTION AS DISTORTION CAN OCCUR 0 1 2 3 4 5 6 7 8 9 10cm

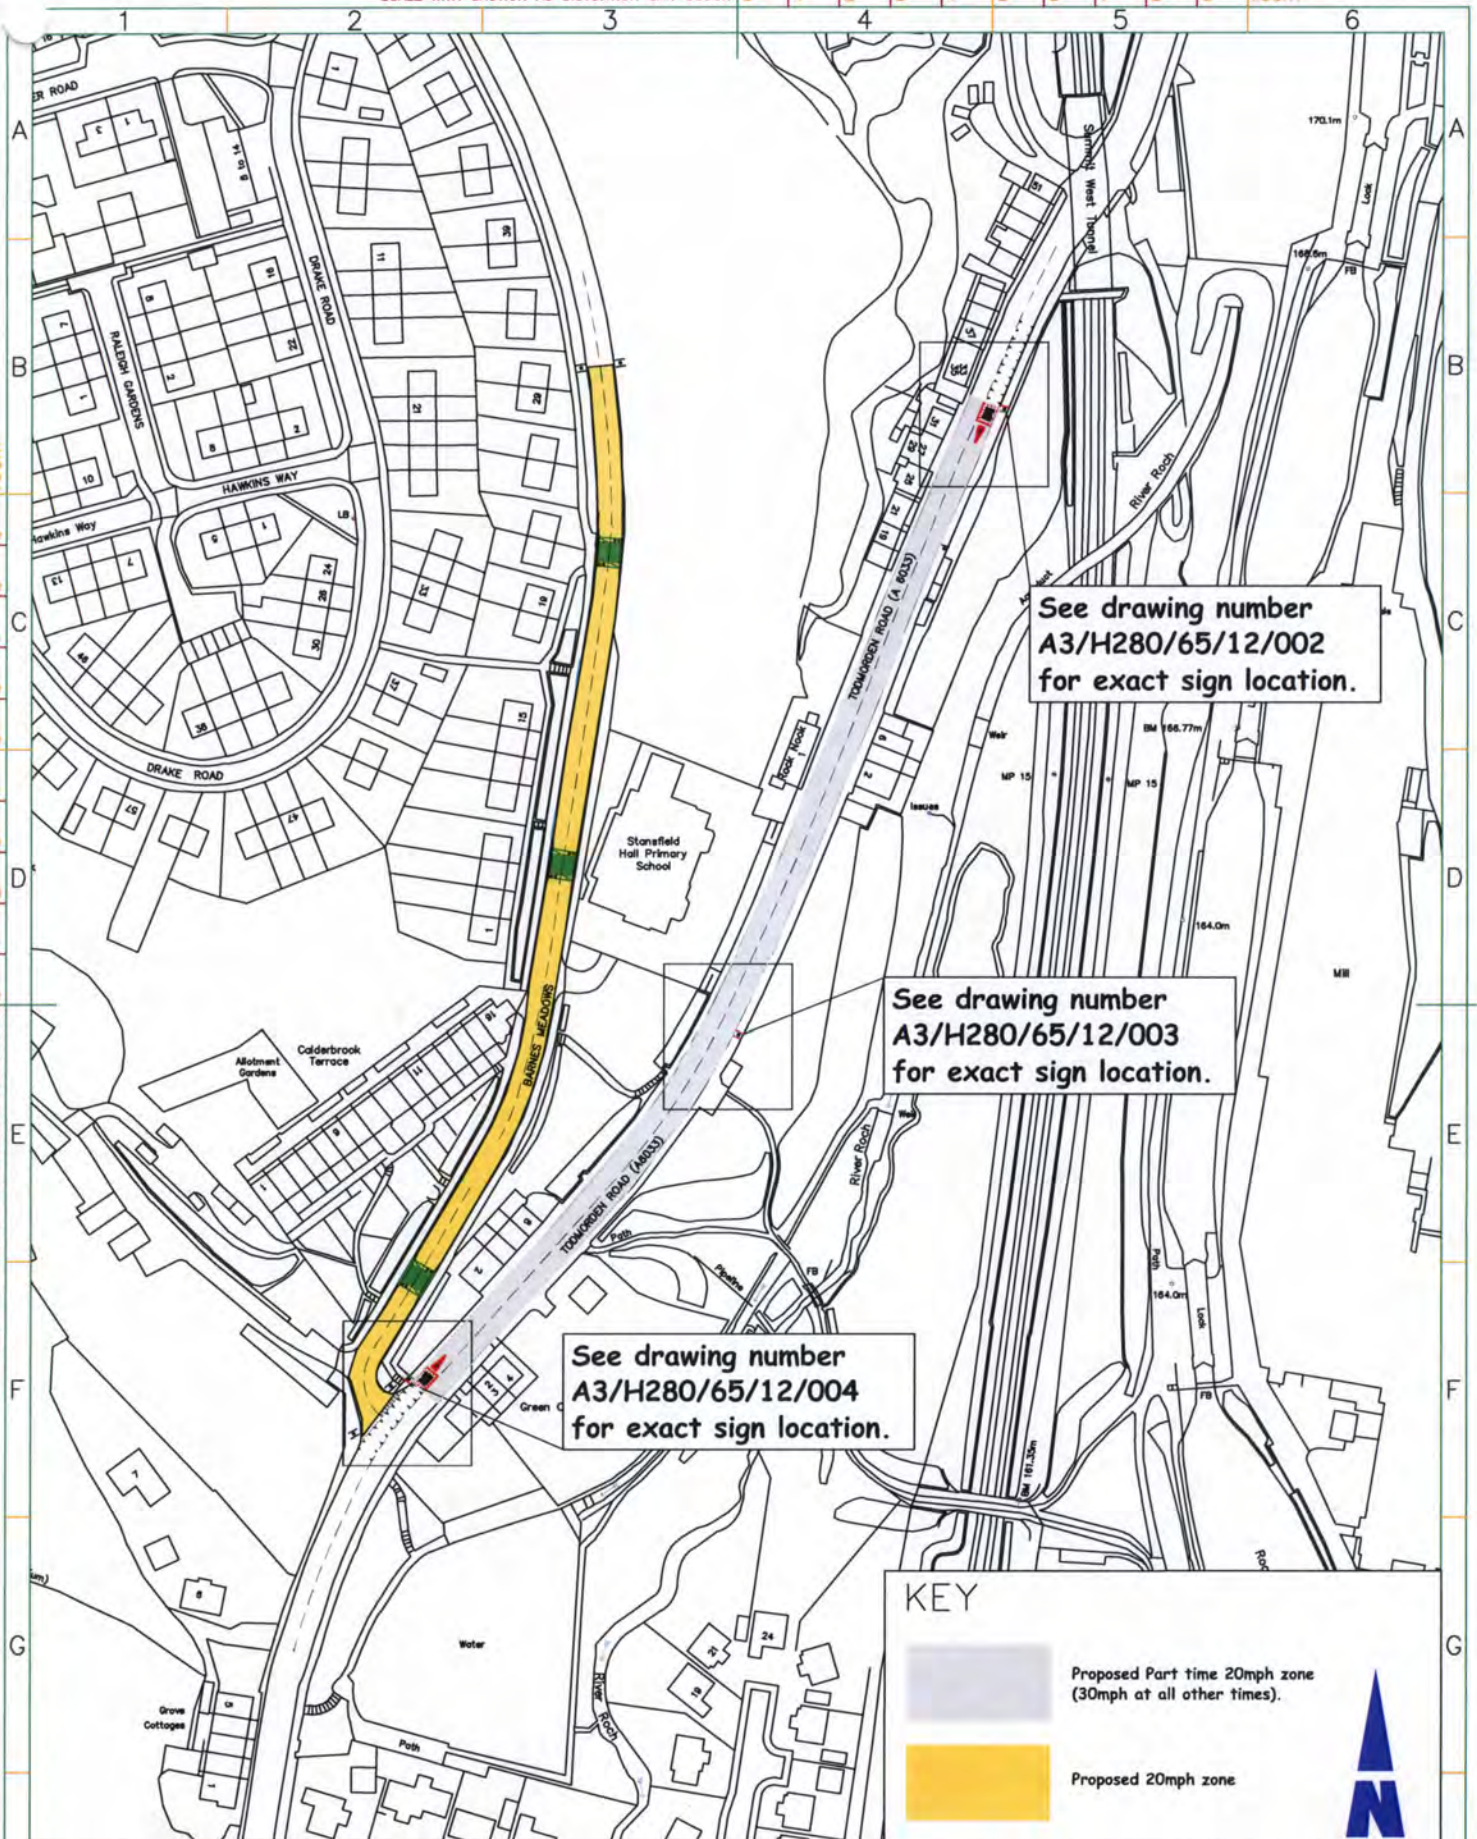

impact Rochdale Metropolitan Borough Council working in partnership with Mouchel and Agilys to support regeneration HIGHWAYS & ENGINEERING SERVICE Director: J. Cheetham HIGHWAY NETWORK OPERATIONS Manager: C. Fawcett	Project STANSFIELD HALL C P SCHOOL BARNES MEADOWS, LITTLEBOROUGH, ROCHDALE.	Drawn JK	Check'd & Approv'd [Signature]	Safety Audit Check [Signature]
	Title AUTHORISATION FOR NON-PREScribed TRAFFIC SIGNS. PROPOSED PART TIME 20MPH ZONE TODMORDEN ROAD (A 6033), LITTLEBOROUGH, ROCHDALE. GENERAL LOCATION PLAN.	Scale 1:1250 @ A3	Date MAY 2011	
		Dwg No. A3/H280/65/12/001		

SCALE WITH CAUTION AS DISTORTION CAN OCCUR 0 1 2 3 4 5 6 7 8 9 10cm

Sign
Type 2

Sign
Type 1

TODMORDEN ROAD (A6033)

Green



impact

Rochdale Metropolitan
Borough Council
working in partnership with
Mouchel and Agilys
to support regeneration

HIGHWAYS & ENGINEERING SERVICE
Director: J. Cheetham

HIGHWAY NETWORK OPERATIONS
Manager: C. Foulds

Project

STANSFIELD HALL C P SCHOOL
BARNES MEADOWS, LITTLEBOROUGH, ROCHDALE.

Title

AUTHORISATION FOR NON-PRESCRIBED TRAFFIC SIGNS.
PROPOSED PART TIME 20MPH ZONE
TODMORDEN ROAD (A 6033), LITTLEBOROUGH, ROCHDALE.
SIGN LOCATION PLAN 3.

Drawn
JK

Check'd & Approv'd

Safety
Audit
Check

Scale

1:200 @ A3

Date

MAY 2011

Dwg No.

A3/H280/65/12/004

A3

SCALE WITH CAUTION AS DISTORTION CAN OCCUR 0 1 2 3 4 5 6 7 8 9 10cm

Stansfield
Hall Primary
School

TODMORDEN ROAD (A6033)

Sign
Type 5

Sign
Type 5



impact

Rochdale Metropolitan
Borough Council
working in partnership with
Mouchel and Agilys
to support regeneration

Project

STANSFIELD HALL C P SCHOOL
BARNES MEADOWS, LITTLEBOROUGH, ROCHDALE.

Drawn
JK

Check'd & Approv'd

Safety
Audit
Check

Scale
1:200 @ A3

Date
MAY 2011

HIGHWAYS & ENGINEERING SERVICE
Director: J. Cheetham

HIGHWAY NETWORK OPERATIONS
Manager: C. Founds

Title

AUTHORISATION FOR NON-PRESCRIBED TRAFFIC SIGNS.
PROPOSED PART TIME 20MPH ZONE
TODMORDEN ROAD (A 6033), LITTLEBOROUGH, ROCHDALE.
SIGN LOCATION PLAN 2.

Dwg No.
A3/H280/65/12/003

1

2


3

4

5

A3

SCALE WITH CAUTION AS DISTORTION CAN OCCUR 0 1 2 3 4 5 6 7 8 9 10cm

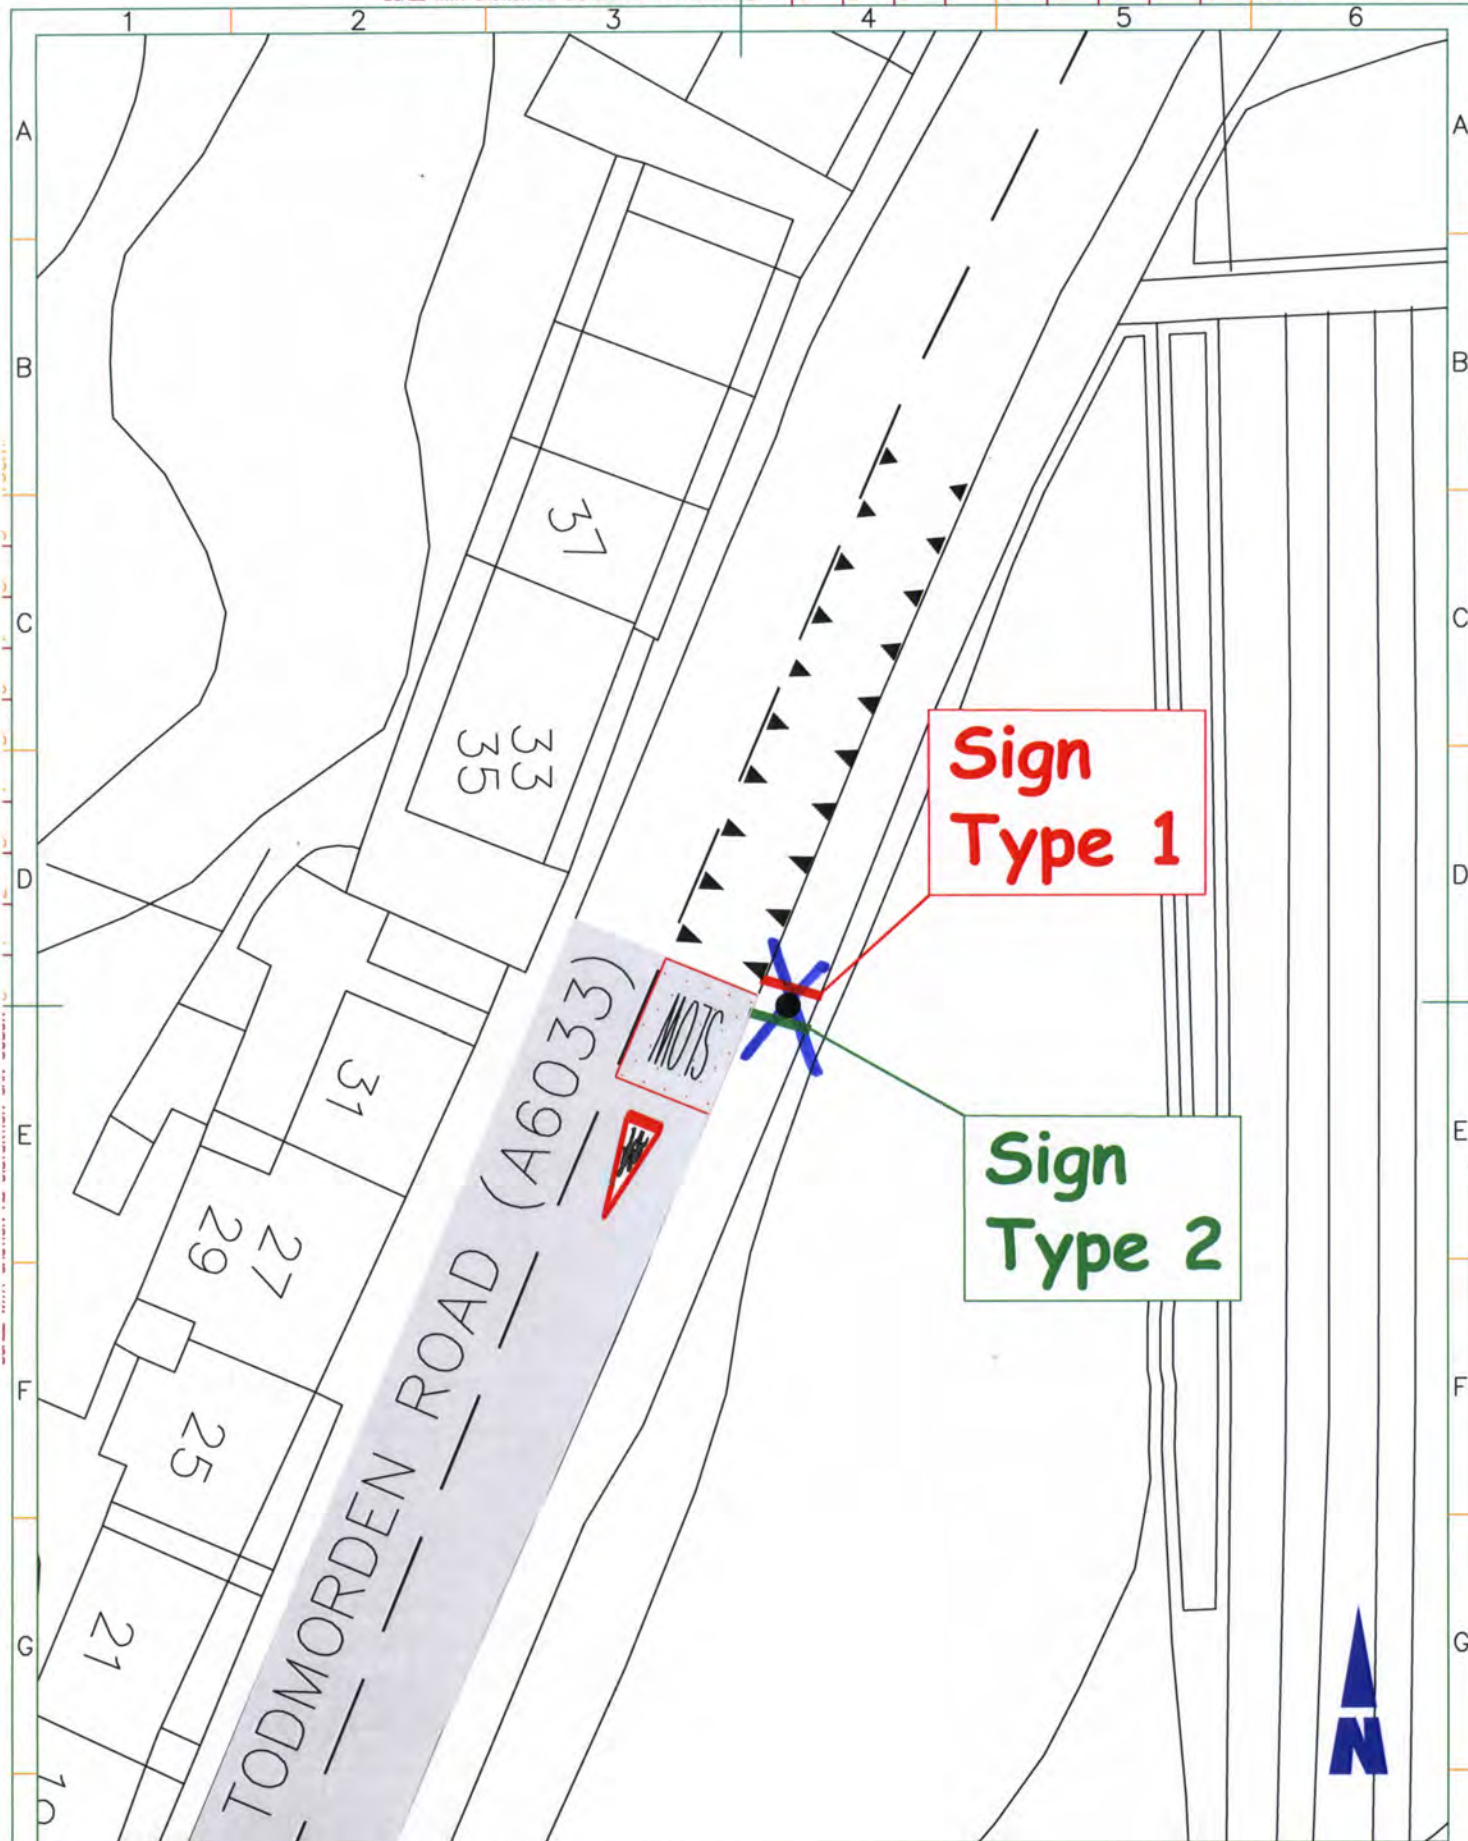


**Sign
Type 1**

**Sign
Type 2**



impact Rochdale Metropolitan Borough Council working in partnership with Mouchel and Agilys to support regeneration	Project STANSFIELD HALL C P SCHOOL BARNES MEADOWS, LITTLEBOROUGH, ROCHDALE.	Drawn JK	Check'd & Approv'd	Safety Audit Check
HIGHWAYS & ENGINEERING SERVICE Director: J. Cheatham HIGHWAY NETWORK OPERATIONS Manager: C. Founds	Title AUTHORISATION FOR NON-PRESCRIBED TRAFFIC SIGNS. PROPOSED PART TIME 20MPH ZONE TODMORDEN ROAD (A 6033), LITTLEBOROUGH, ROCHDALE. SIGN LOCATION PLAN 1.	Scale 1:200 @ A3	Date MAY 2011	Dwg No. A3/H280/65/12/002

SCALE WITH CAUTION AS DISTORTION CAN OCCUR 0 1 2 3 4 5 6 7 8 9 10cm

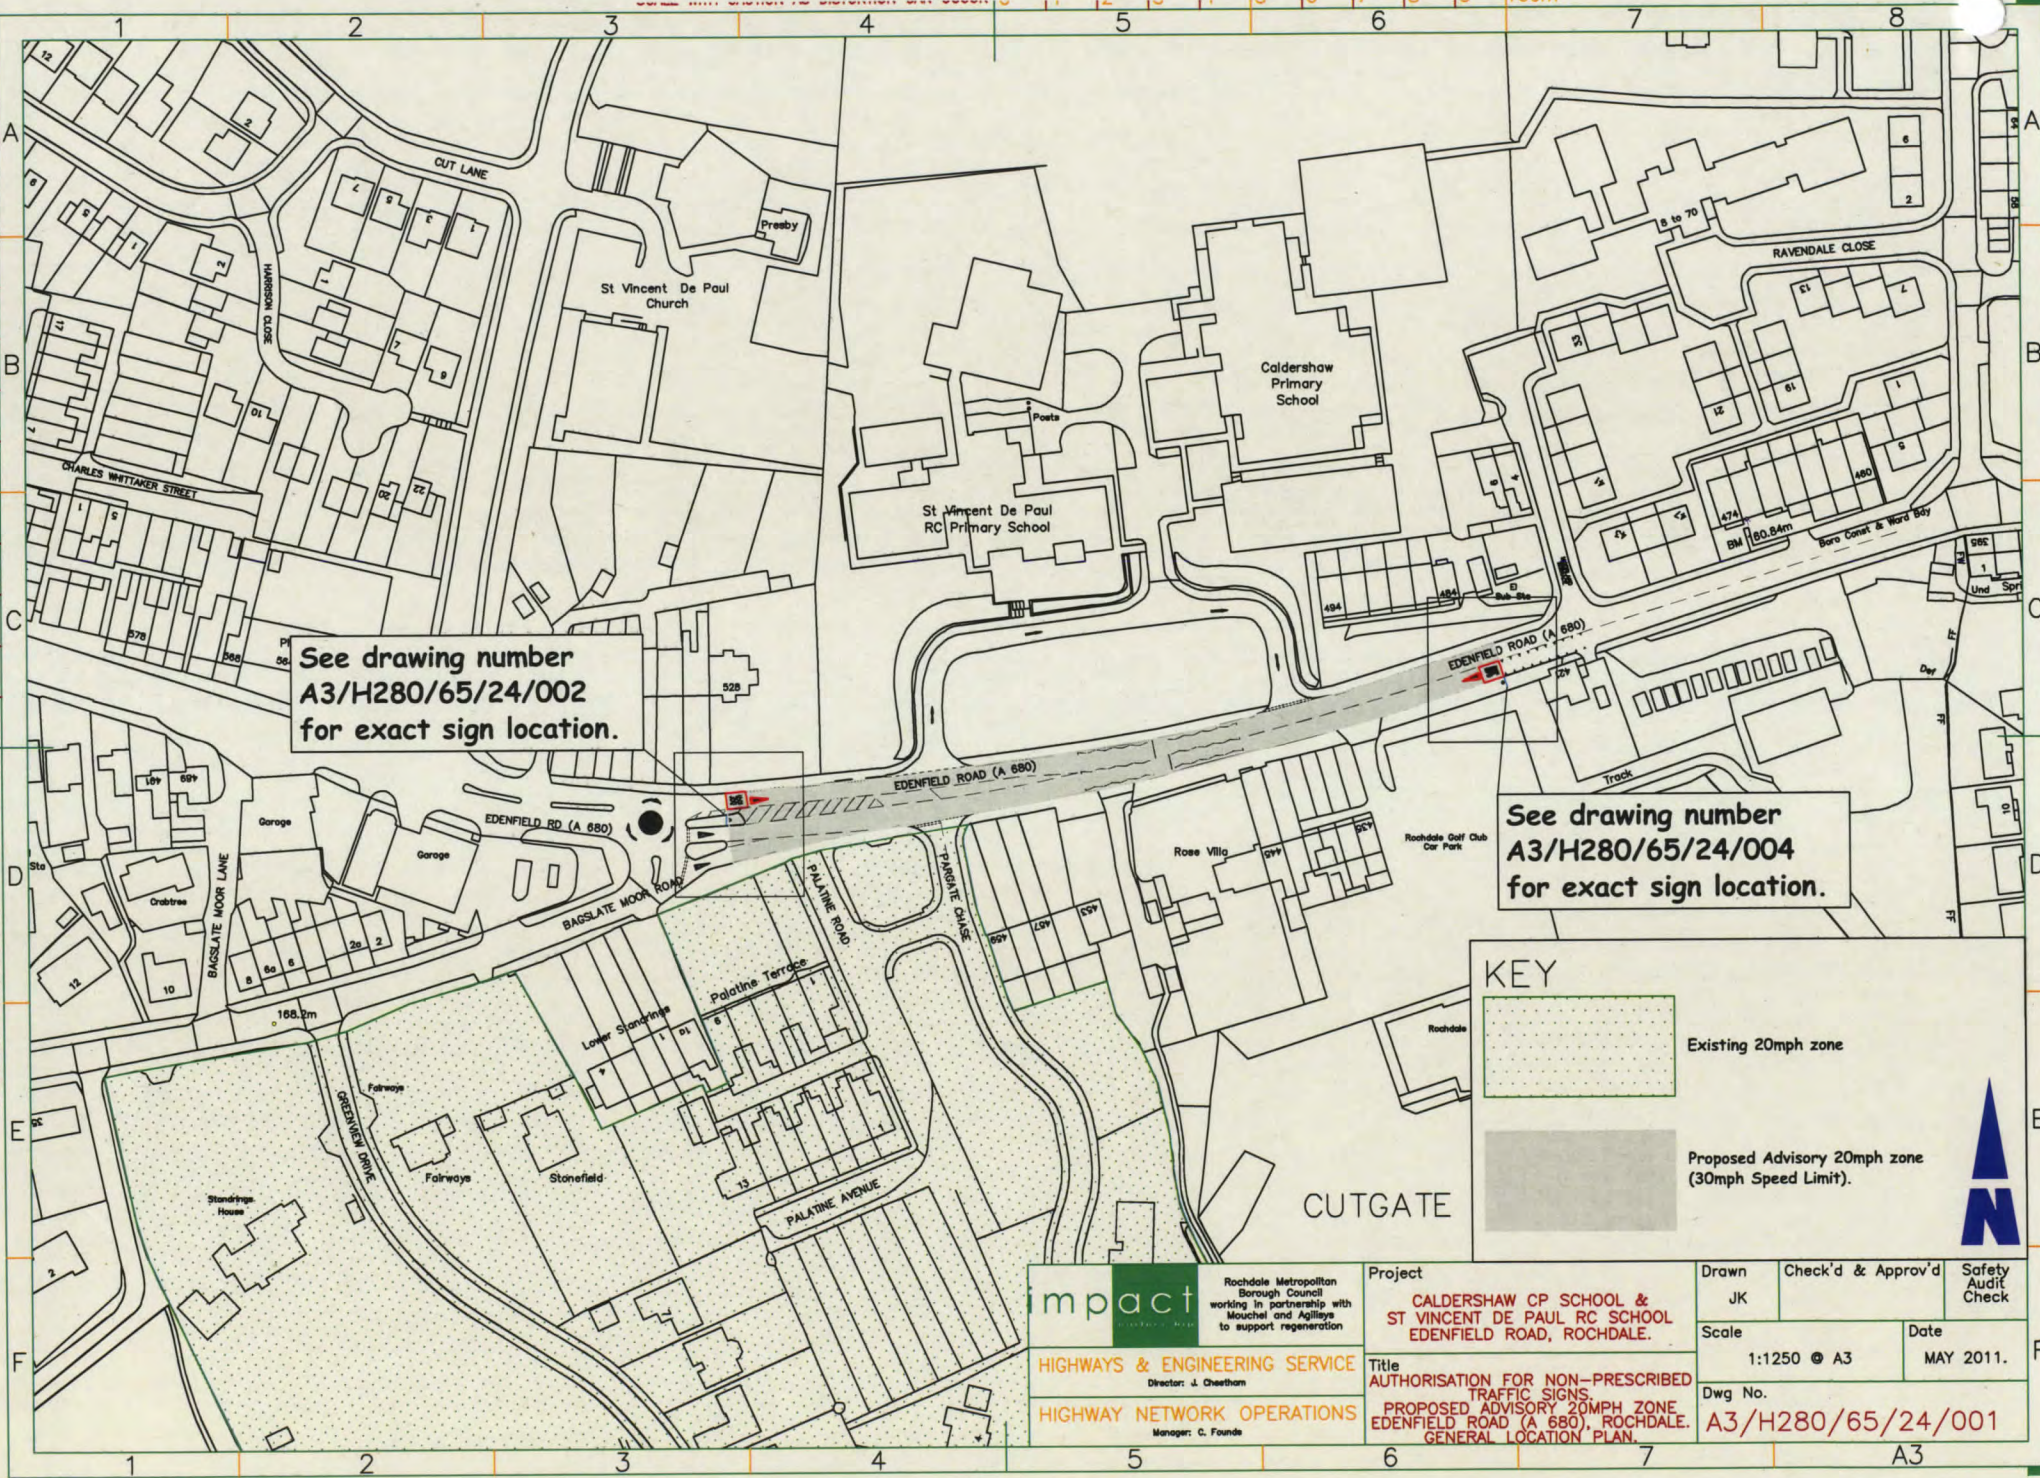

See drawing number
A3/H280/65/24/002
for exact sign location.

See drawing number
A3/H280/65/24/004
for exact sign location.

KEY

- Existing 20mph zone
- Proposed Advisory 20mph zone (30mph Speed Limit).



impact Rochdale Metropolitan Borough Council working in partnership with Mouchel and Agillias to support regeneration HIGHWAYS & ENGINEERING SERVICE Director: J. Cheatham HIGHWAY NETWORK OPERATIONS Manager: C. Founds	Project CALDERSHAW CP SCHOOL & ST VINCENT DE PAUL RC SCHOOL EDENFIELD ROAD, ROCHDALE.	Drawn JK	Check'd & Approv'd	Safety Audit Check
	Title AUTHORISATION FOR NON-PRESCRIBED TRAFFIC SIGNS PROPOSED ADVISORY 20MPH ZONE EDENFIELD ROAD (A 680), ROCHDALE. GENERAL LOCATION PLAN.	Scale 1:1250 @ A3	Date MAY 2011.	
		Dwg No. A3/H280/65/24/001		

A3

SCALE WITH CAUTION AS DISTORTION CAN OCCUR

Sign
Type 6

SLOW



EDENFIELD ROAD (A 680)


BAGSLATE MOOR ROAD

PALATINE ROAD




 Rochdale Metropolitan Borough Council working in partnership with Mouchel and Agillays to support regeneration HIGHWAYS & ENGINEERING SERVICE Director: J. Cheatham HIGHWAY NETWORK OPERATIONS Manager: C. Founds	Project CALDERSHAW CP SCHOOL & ST VINCENT DE PAUL RC SCHOOL EDENFIELD ROAD, ROCHDALE.	Drawn JK	Check'd & Approv'd	Safety Audit Check
	Title AUTHORISATION FOR NON-PRESCRIBED TRAFFIC SIGNS. PROPOSED ADVISORY 20MPH ZONE EDENFIELD ROAD (A 680), ROCHDALE. SIGN LOCATION PLAN 1.	Scale 1:200 @ A3	Date MAY 2011.	
		Dwg No. A3/H280/65/24/002		

SCALE WITH CAUTION AS DISTORTION CAN OCCUR

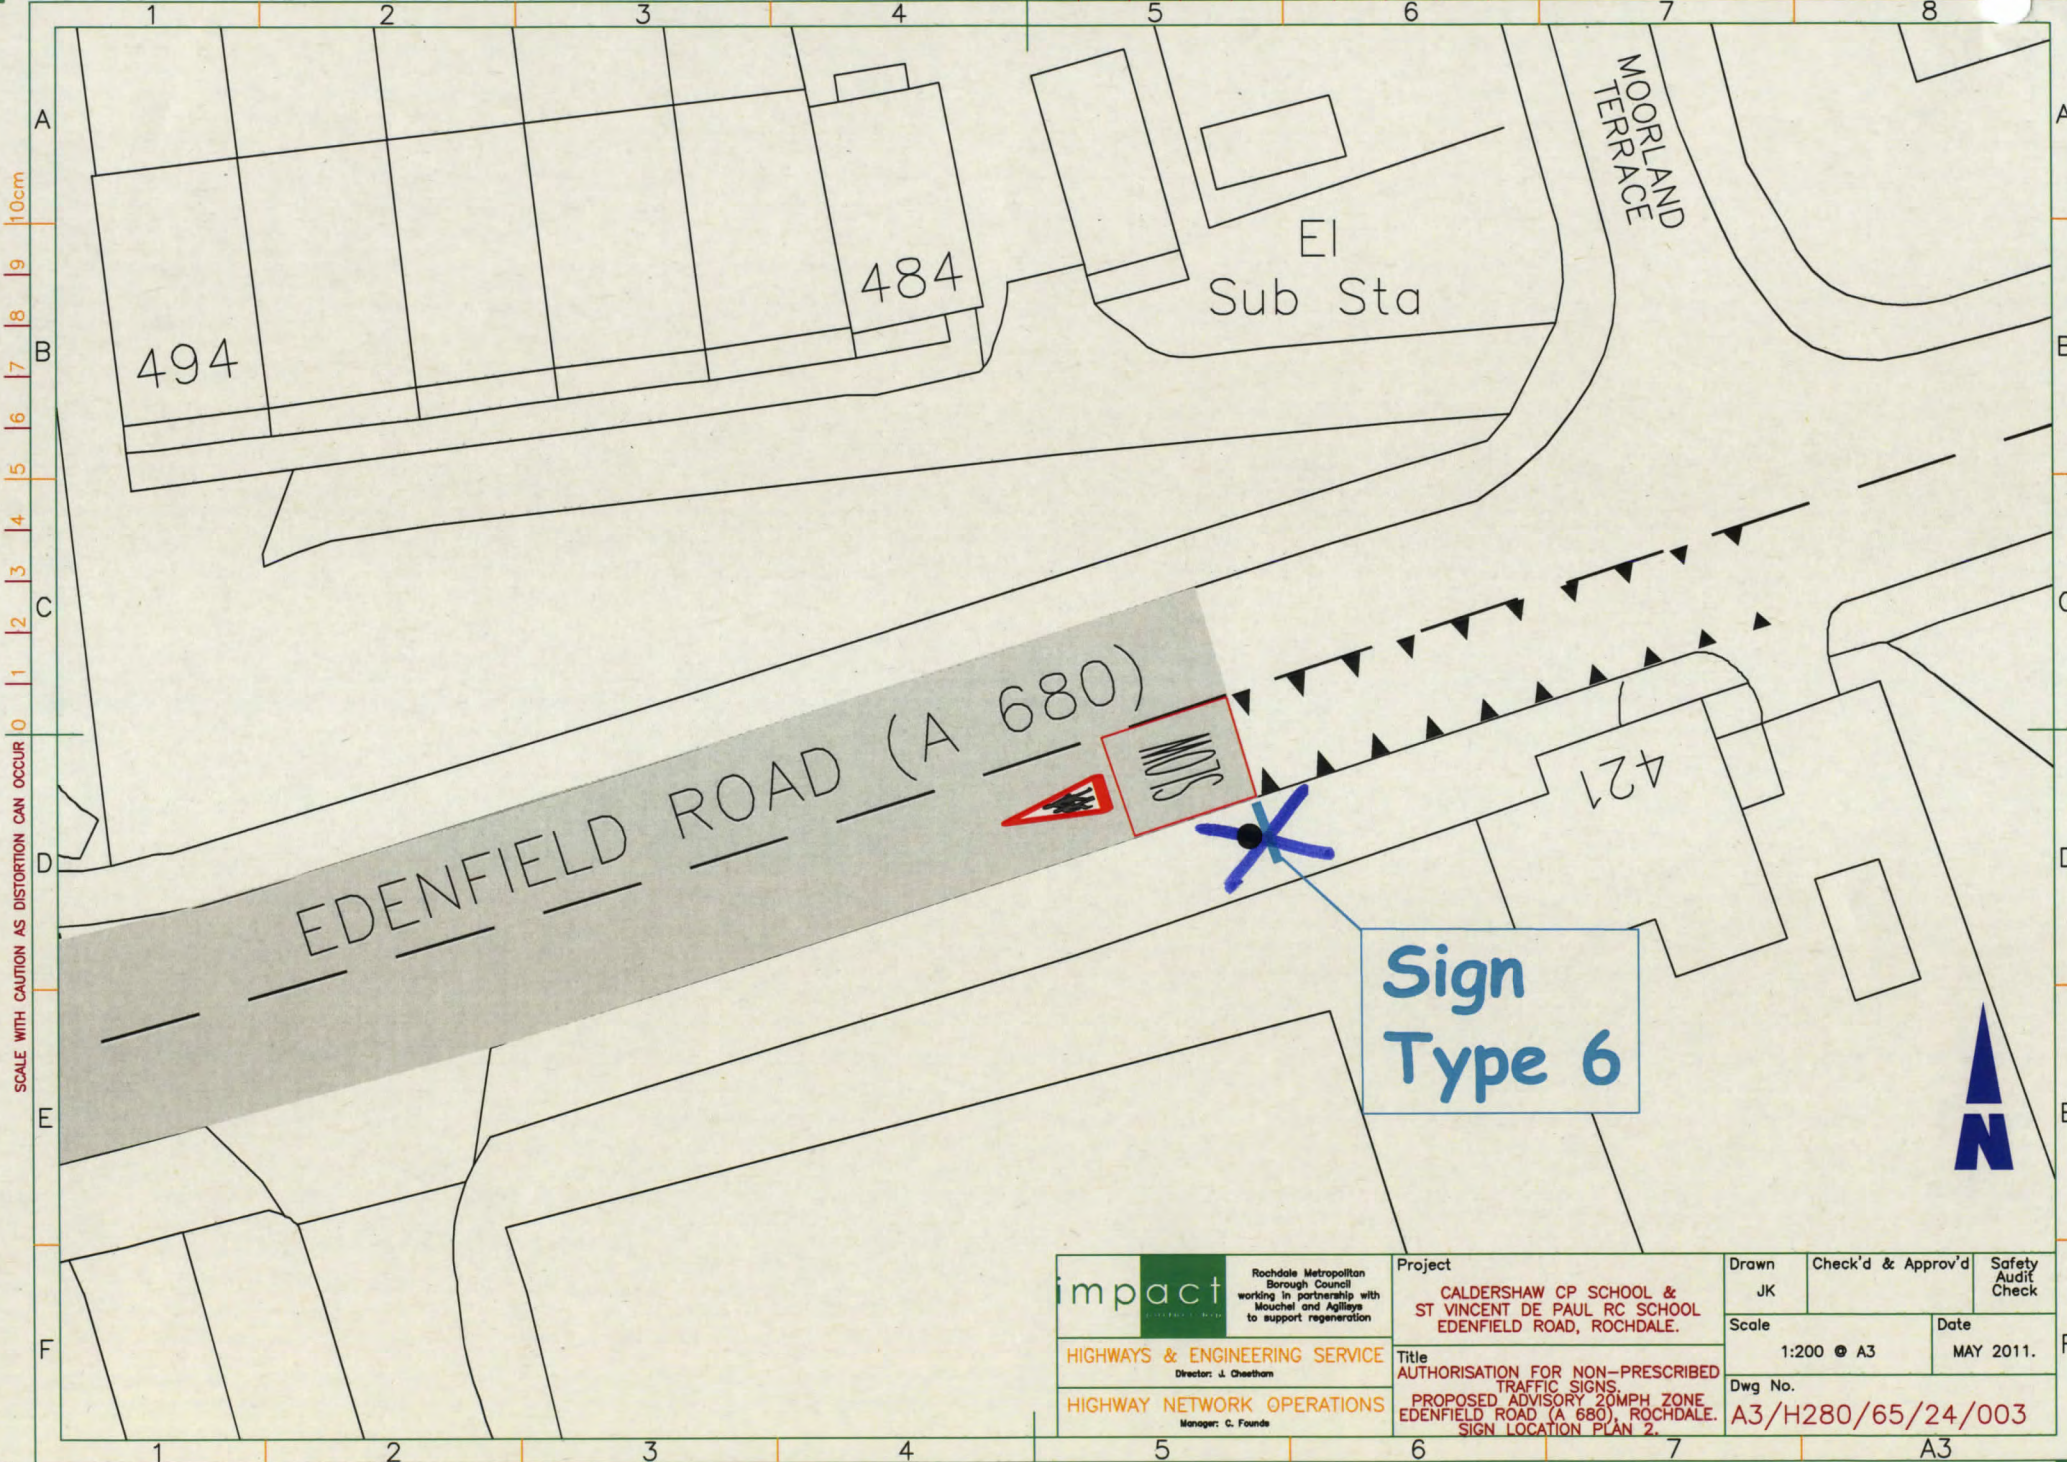

impact PLANNING & DESIGN	Rochdale Metropolitan Borough Council working in partnership with Mouchel and Agilys to support regeneration	Project CALDERSHAW CP SCHOOL & ST VINCENT DE PAUL RC SCHOOL EDENFIELD ROAD, ROCHDALE.		Drawn JK	Check'd & Approv'd	Safety Audit Check
		Title AUTHORISATION FOR NON-PRESCRIBED TRAFFIC SIGNS PROPOSED ADVISORY 20MPH ZONE EDENFIELD ROAD (A 680), ROCHDALE. SIGN LOCATION PLAN 2.		Scale 1:200 @ A3	Date MAY 2011.	
		HIGHWAYS & ENGINEERING SERVICE Director: J. Gresham		Dwg No. A3/H280/65/24/003		
HIGHWAY NETWORK OPERATIONS Manager: C. Founds						

SCALE WITH CAUTION AS DISTORTION CAN OCCUR 0 1 2 3 4 5 6 7 8 9 10cm

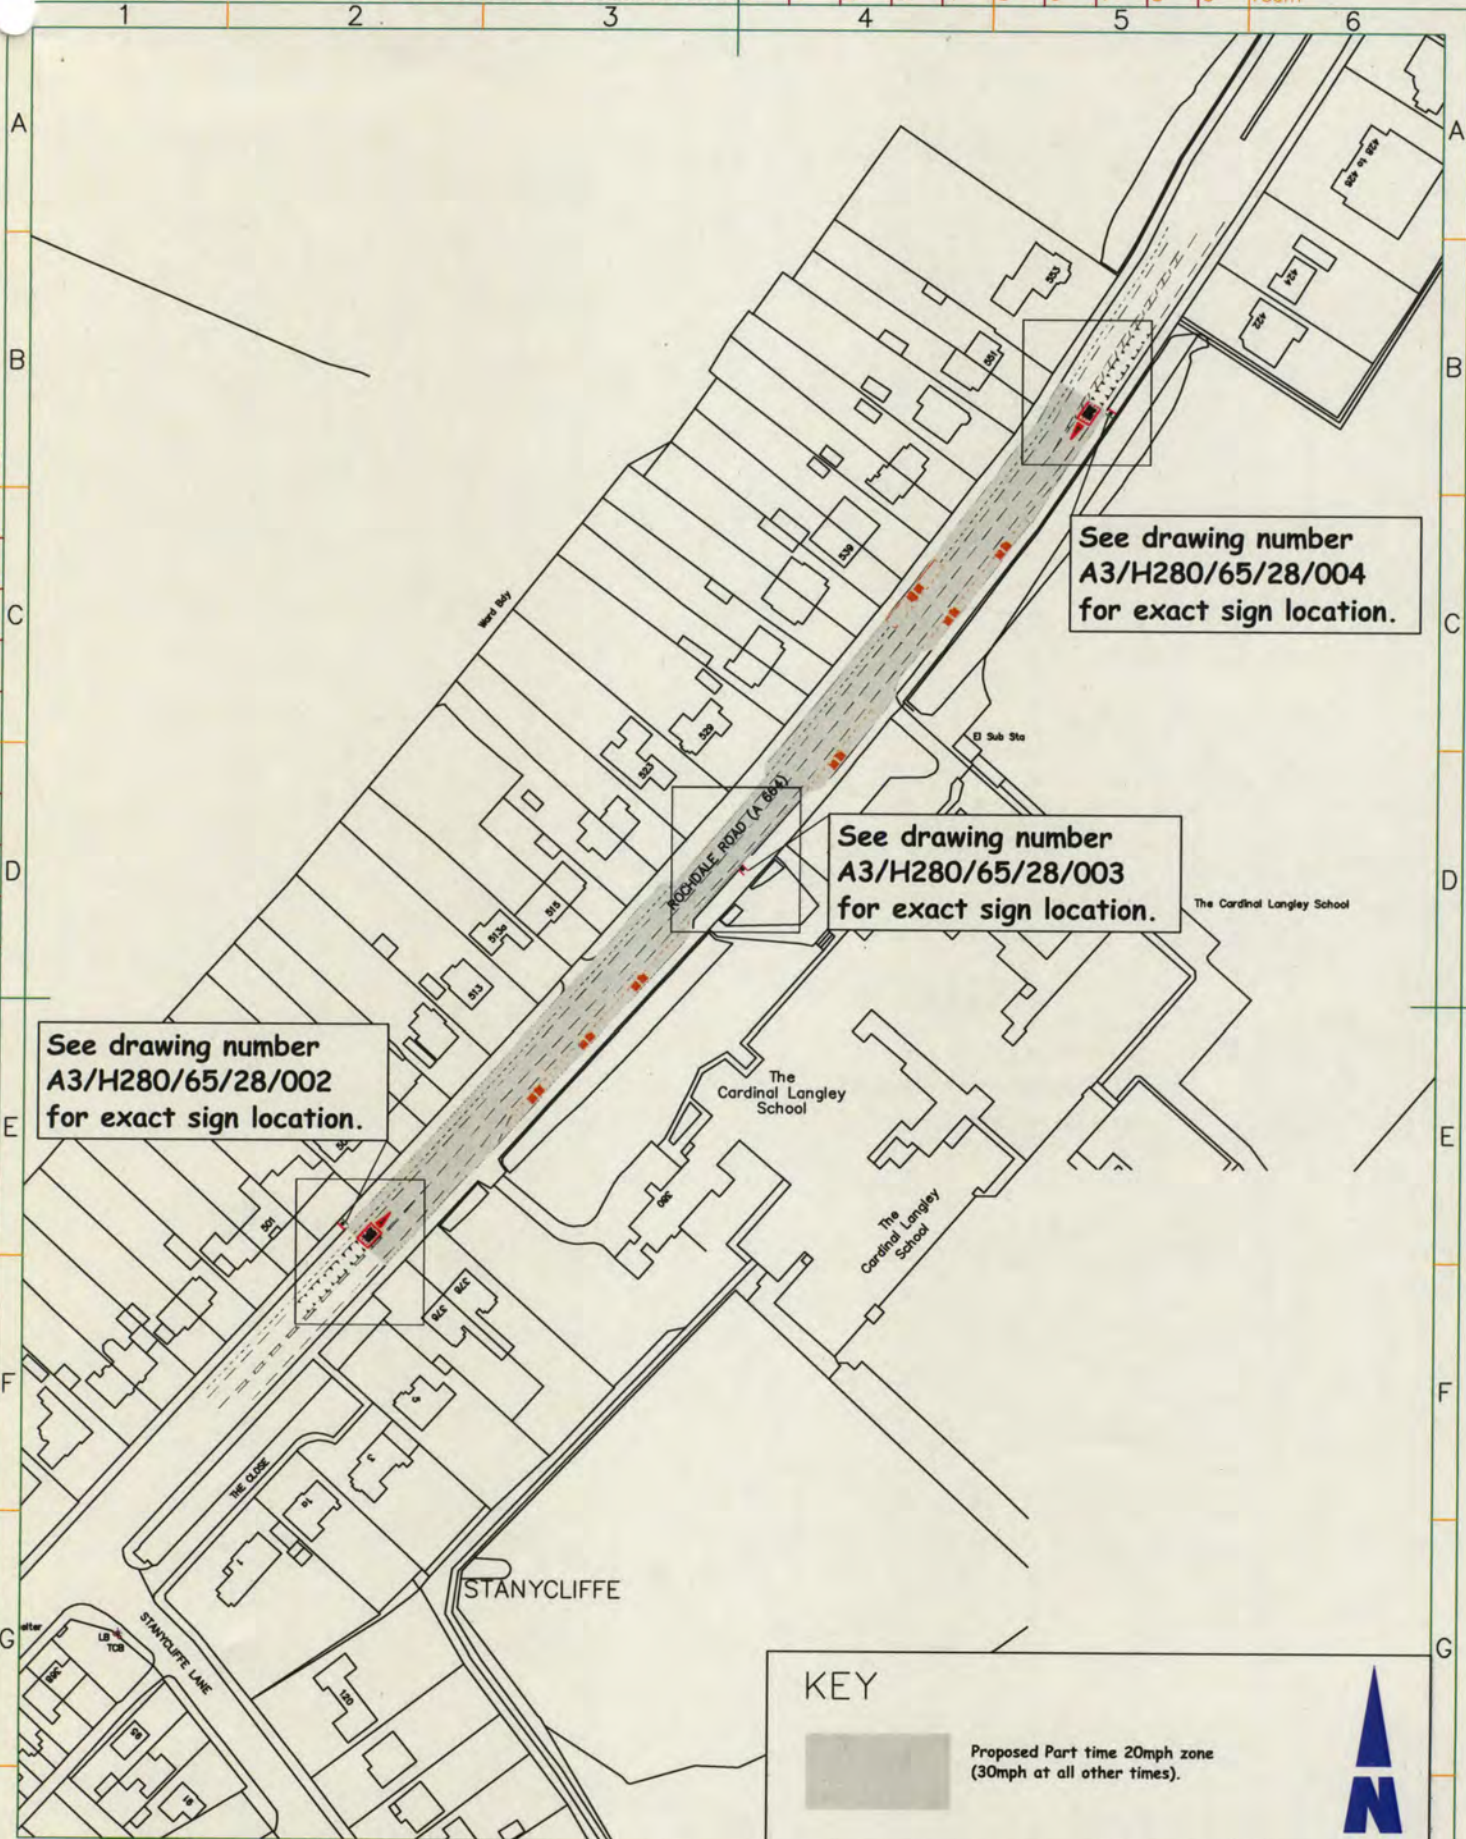

impact
Rochdale Metropolitan Borough Council
working in partnership with
Mouchel and Agilys to support regeneration

HIGHWAYS & ENGINEERING SERVICE
Director: J. O'neill

HIGHWAY NETWORK OPERATIONS
Manager: C. Fowles


Project
**CARDINAL LANGLEY SCHOOL,
ROCHDALE ROAD, MIDDLETON, ROCHDALE.**

Title
**AUTHORISATION FOR NON-PRESCRIBED TRAFFIC SIGNS.
PROPOSED PART TIME 20MPH ZONE
ROCHDALE ROAD (A 664), MIDDLETON.
GENERAL LOCATION PLAN.**

Drawn JK	Check'd & Approv'd	Safety Audit Check
Scale 1:1250 @ A3	Date JUNE 2011	
Dwg No. A3/H280/65/28/001		



SCALE WITH CAUTION AS DISTORTION CAN OCCUR 0 1 2 3 4 5 6 7 8 9 10cm

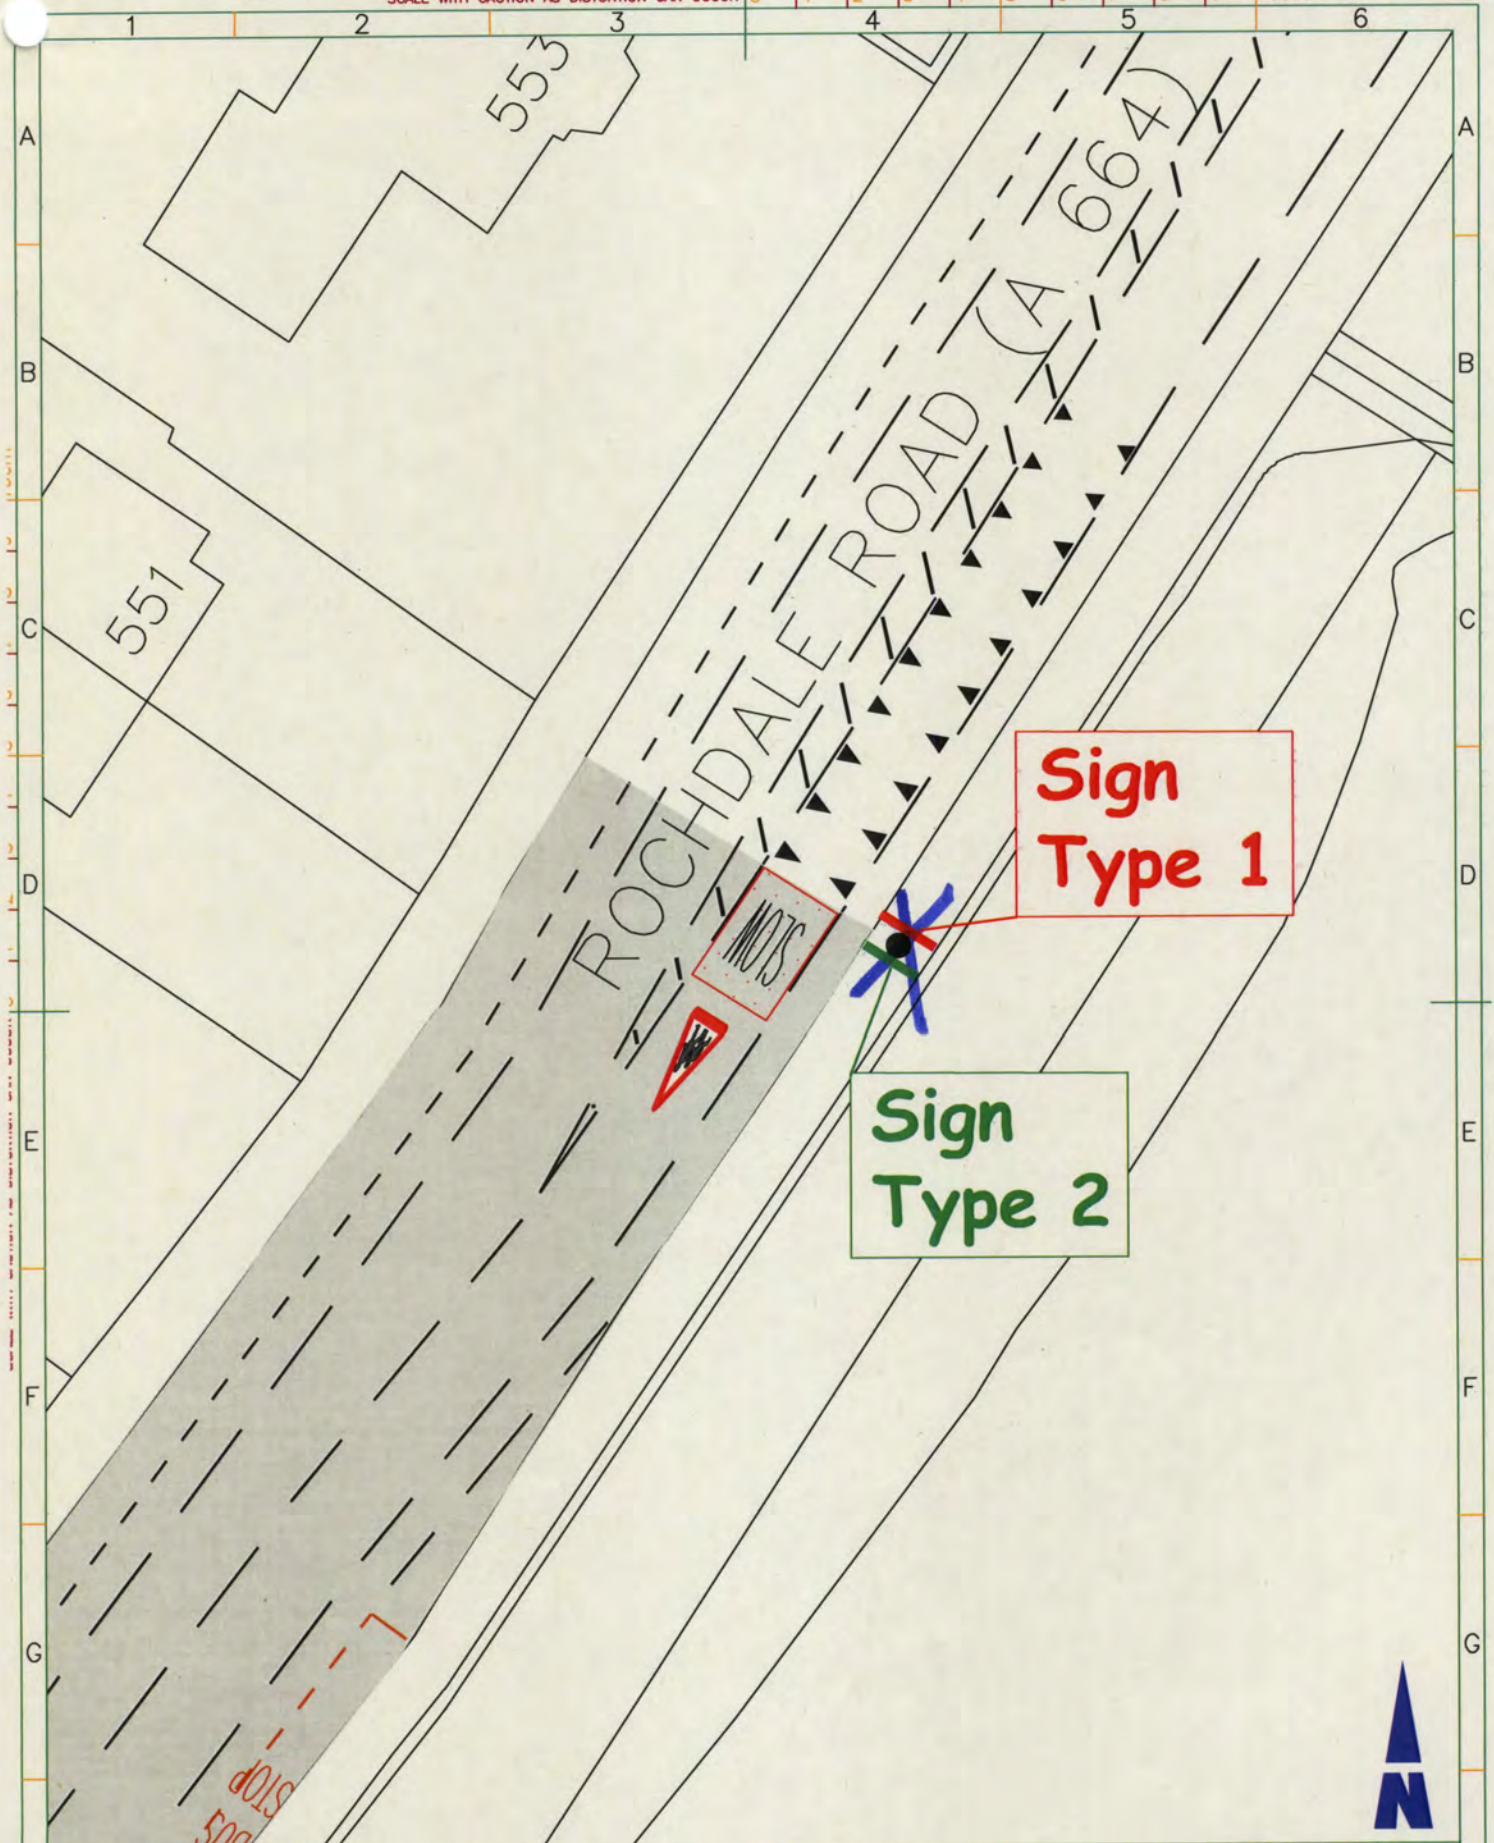

impact

Rochdale Metropolitan
Borough Council
working in partnership with
Mouchel and Agilys
to support regeneration

HIGHWAYS & ENGINEERING SERVICE
Director: J. Cheetham

HIGHWAY NETWORK OPERATIONS
Manager: C. Foulds

Project

CARDINAL LANGLEY SCHOOL,
ROCHDALE ROAD, MIDDLETON, ROCHDALE.

Title

AUTHORISATION FOR NON-PRESCRIBED TRAFFIC SIGNS.
PROPOSED PART TIME 20MPH ZONE
ROCHDALE ROAD (A 664), MIDDLETON.
SIGN LOCATION PLAN 3.

Drawn
JK

Check'd & Approv'd

Safety
Audit
Check

Scale

1:200 @ A3

Date


JUNE 2011

Dwg No.

A3/H280/65/28/004


A3

SCALE WITH CAUTION AS DISTORTION CAN OCCUR 0 1 2 3 4 5 6 7 8 9 10cm

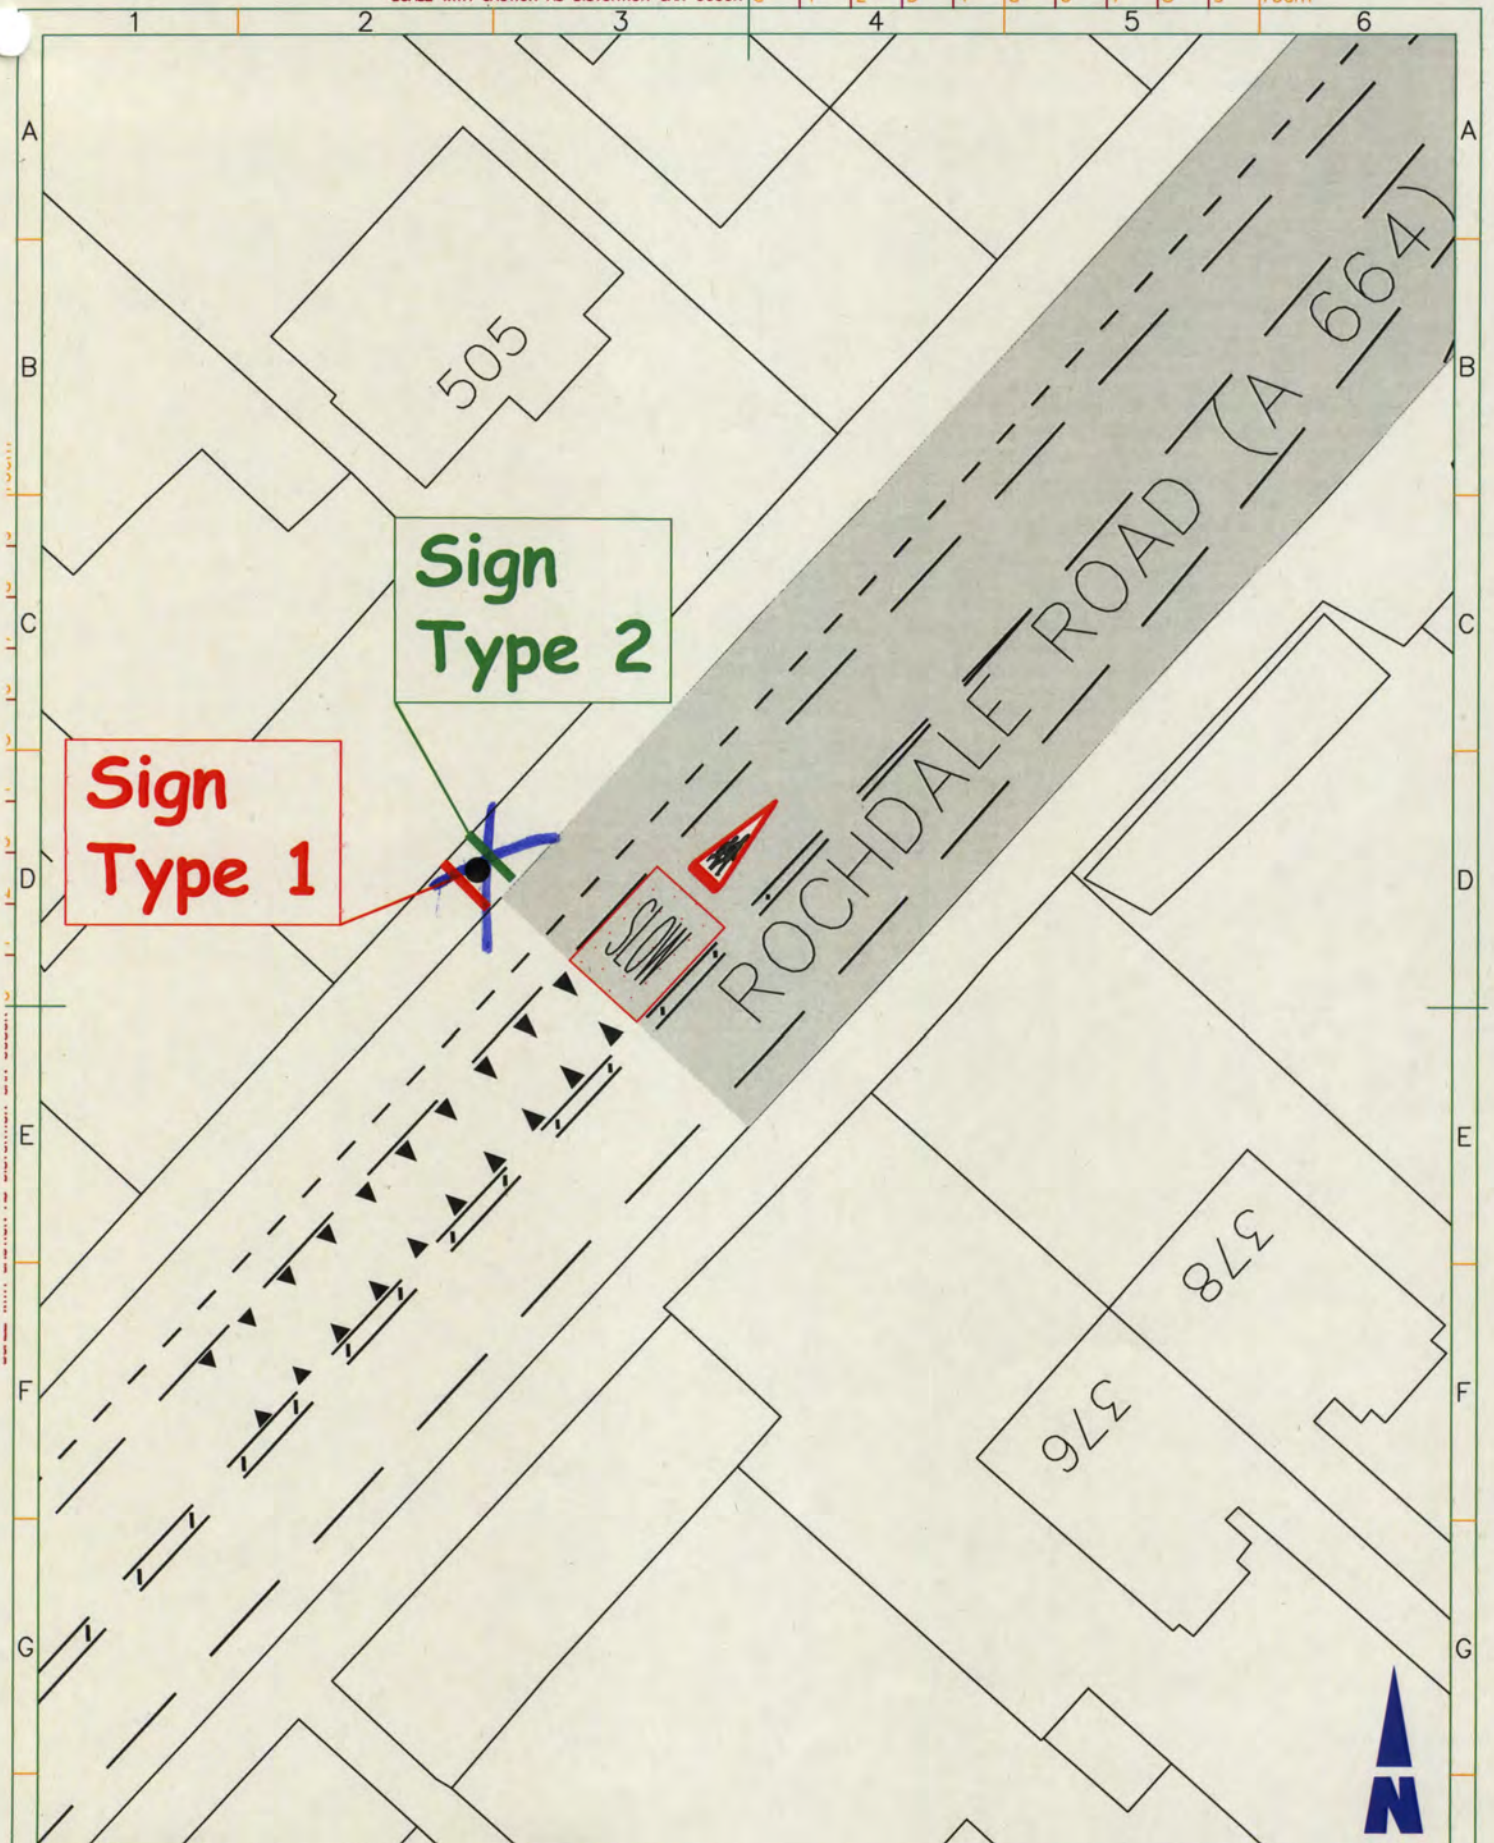

impact consultancy group HIGHWAYS & ENGINEERING SERVICE Director: J. Oueltham HIGHWAY NETWORK OPERATIONS Manager: C. Founds	Project CARDINAL LANGLEY SCHOOL, ROCHDALE ROAD, MIDDLETON, ROCHDALE.	Drawn JK	Check'd & Approv'd	Safety Audit Check
	Title AUTHORISATION FOR NON-PRESCRIBED TRAFFIC SIGNS. PROPOSED PART TIME 20MPH ZONE ROCHDALE ROAD (A 664), MIDDLETON. SIGN LOCATION PLAN 1.	Scale 1:200 @ A3	Date JUNE 2011	
		Dwg No. A3/H280/65/28/002		
		1 2 3 4 5 A3		

SCALE WITH CAUTION AS DISTORTION CAN OCCUR 0 1 2 3 4 5 6 7 8 9 10cm

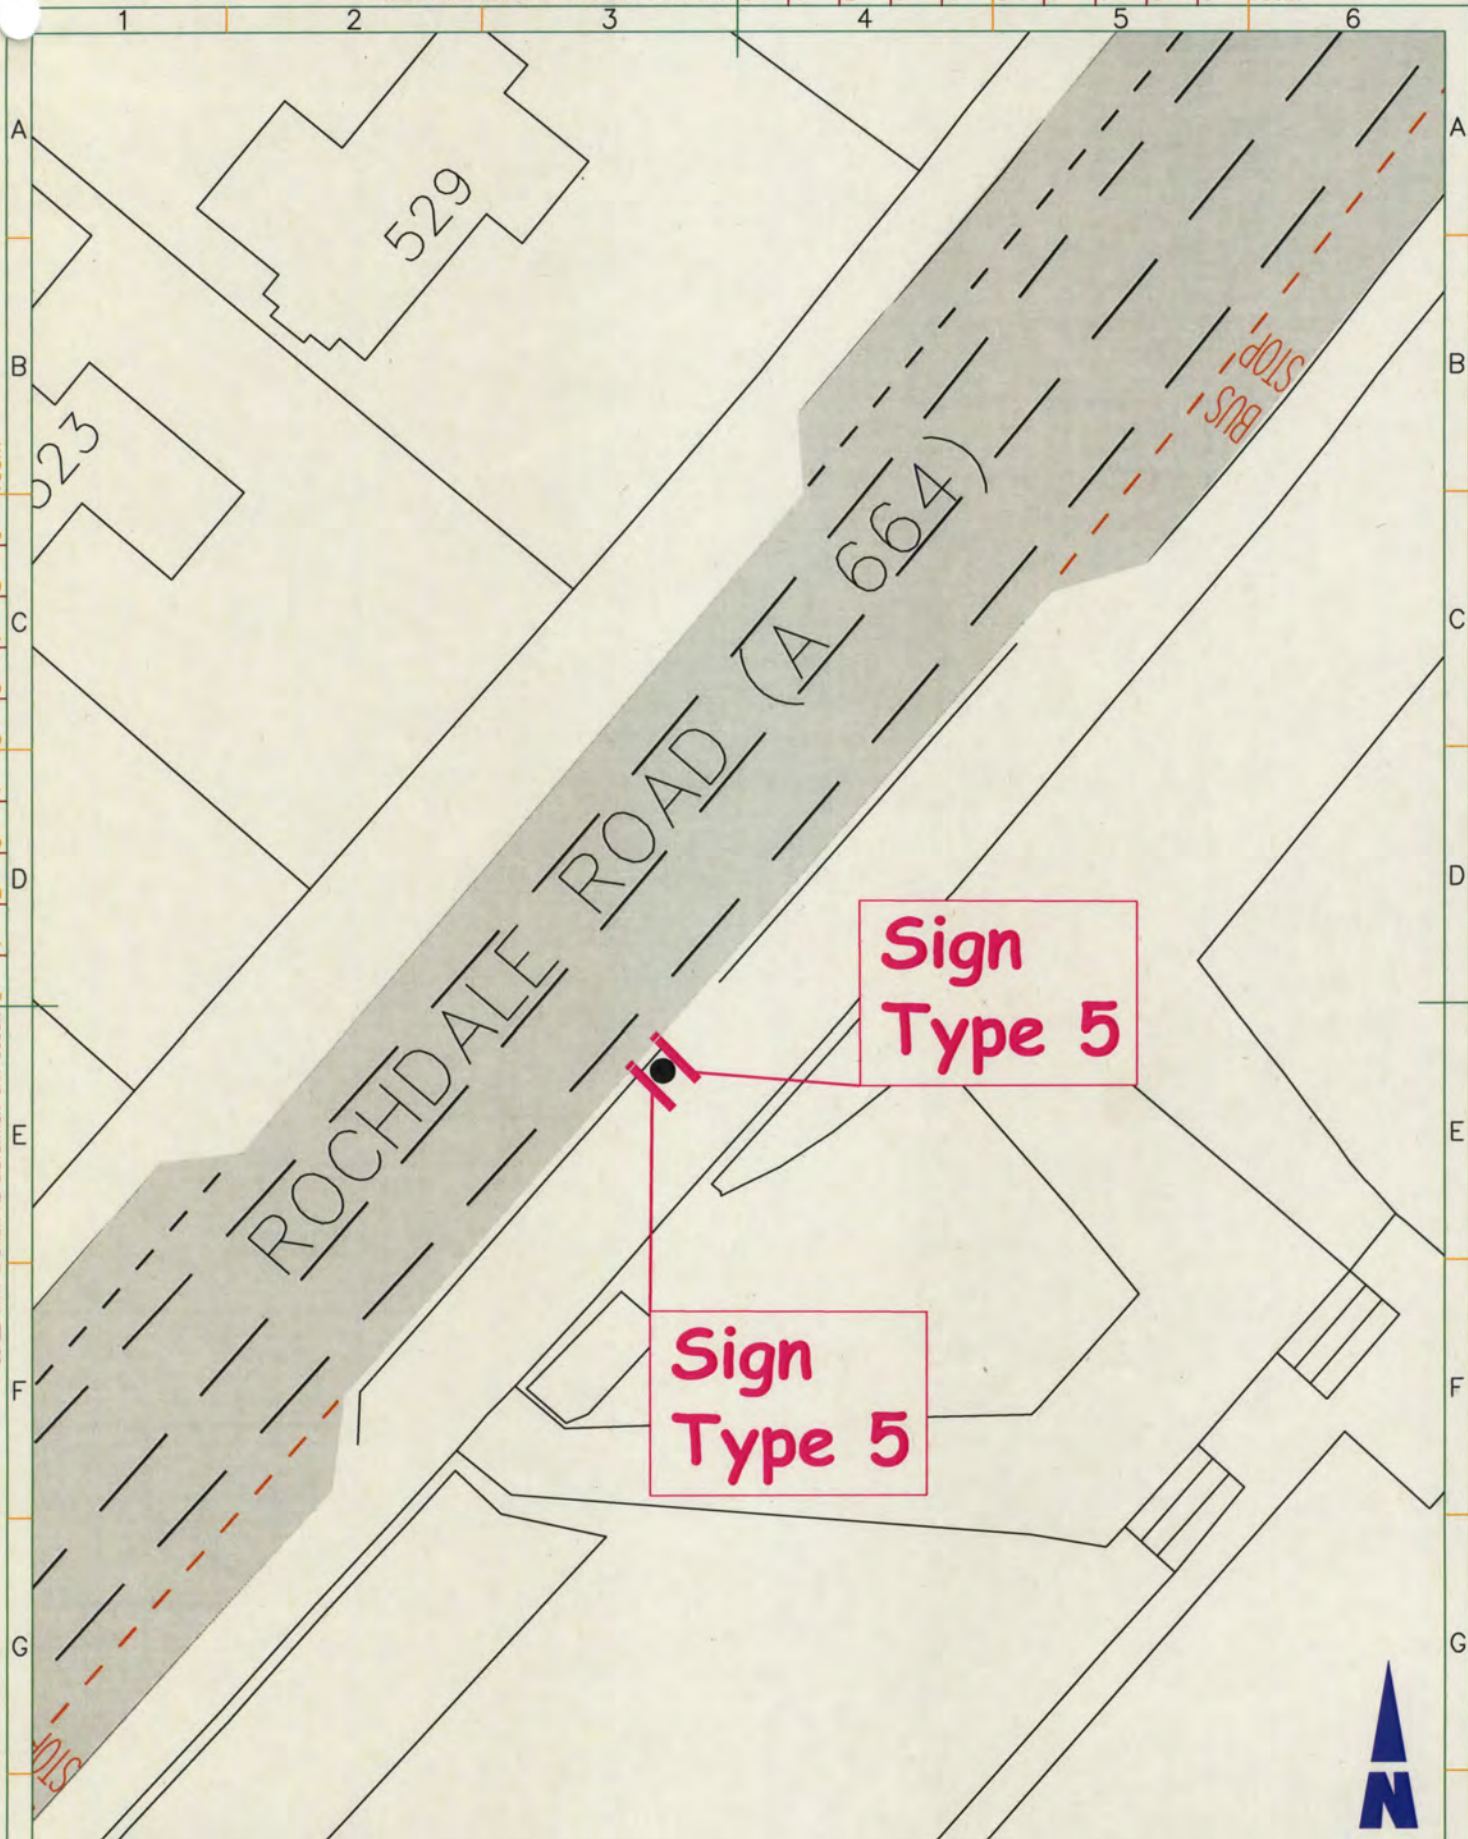

impact
environmental

Rochdale Metropolitan
Borough Council
working in partnership with
Mouchel and Agillies
to support regeneration

HIGHWAYS & ENGINEERING SERVICE
Director: J. Cheetham

HIGHWAY NETWORK OPERATIONS
Manager: C. Foulds

Project

**CARDINAL LANGLEY SCHOOL,
ROCHDALE ROAD, MIDDLETON, ROCHDALE.**

Title

**AUTHORISATION FOR NON-PRESCRIBED TRAFFIC SIGNS.
PROPOSED PART TIME 20MPH ZONE
ROCHDALE ROAD (A 664), MIDDLETON.
SIGN LOCATION PLAN 2.**

Drawn
JK

Check'd & Approv'd

Safety
Audit
Check

Scale
1:200 @ A3

Date
JUNE 2011

Dwg No.
A3/H280/65/28/003

1 2 3 4 5 A3

SCALE WITH CAUTION AS DISTORTION CAN OCCUR 0 1 2 3 4 5 6 7 8 9 10cm

KEY:




Existing 20mph zone.



Proposed 20mph zone.



Proposed Part Time 20mph zone
(30mph at all other times).

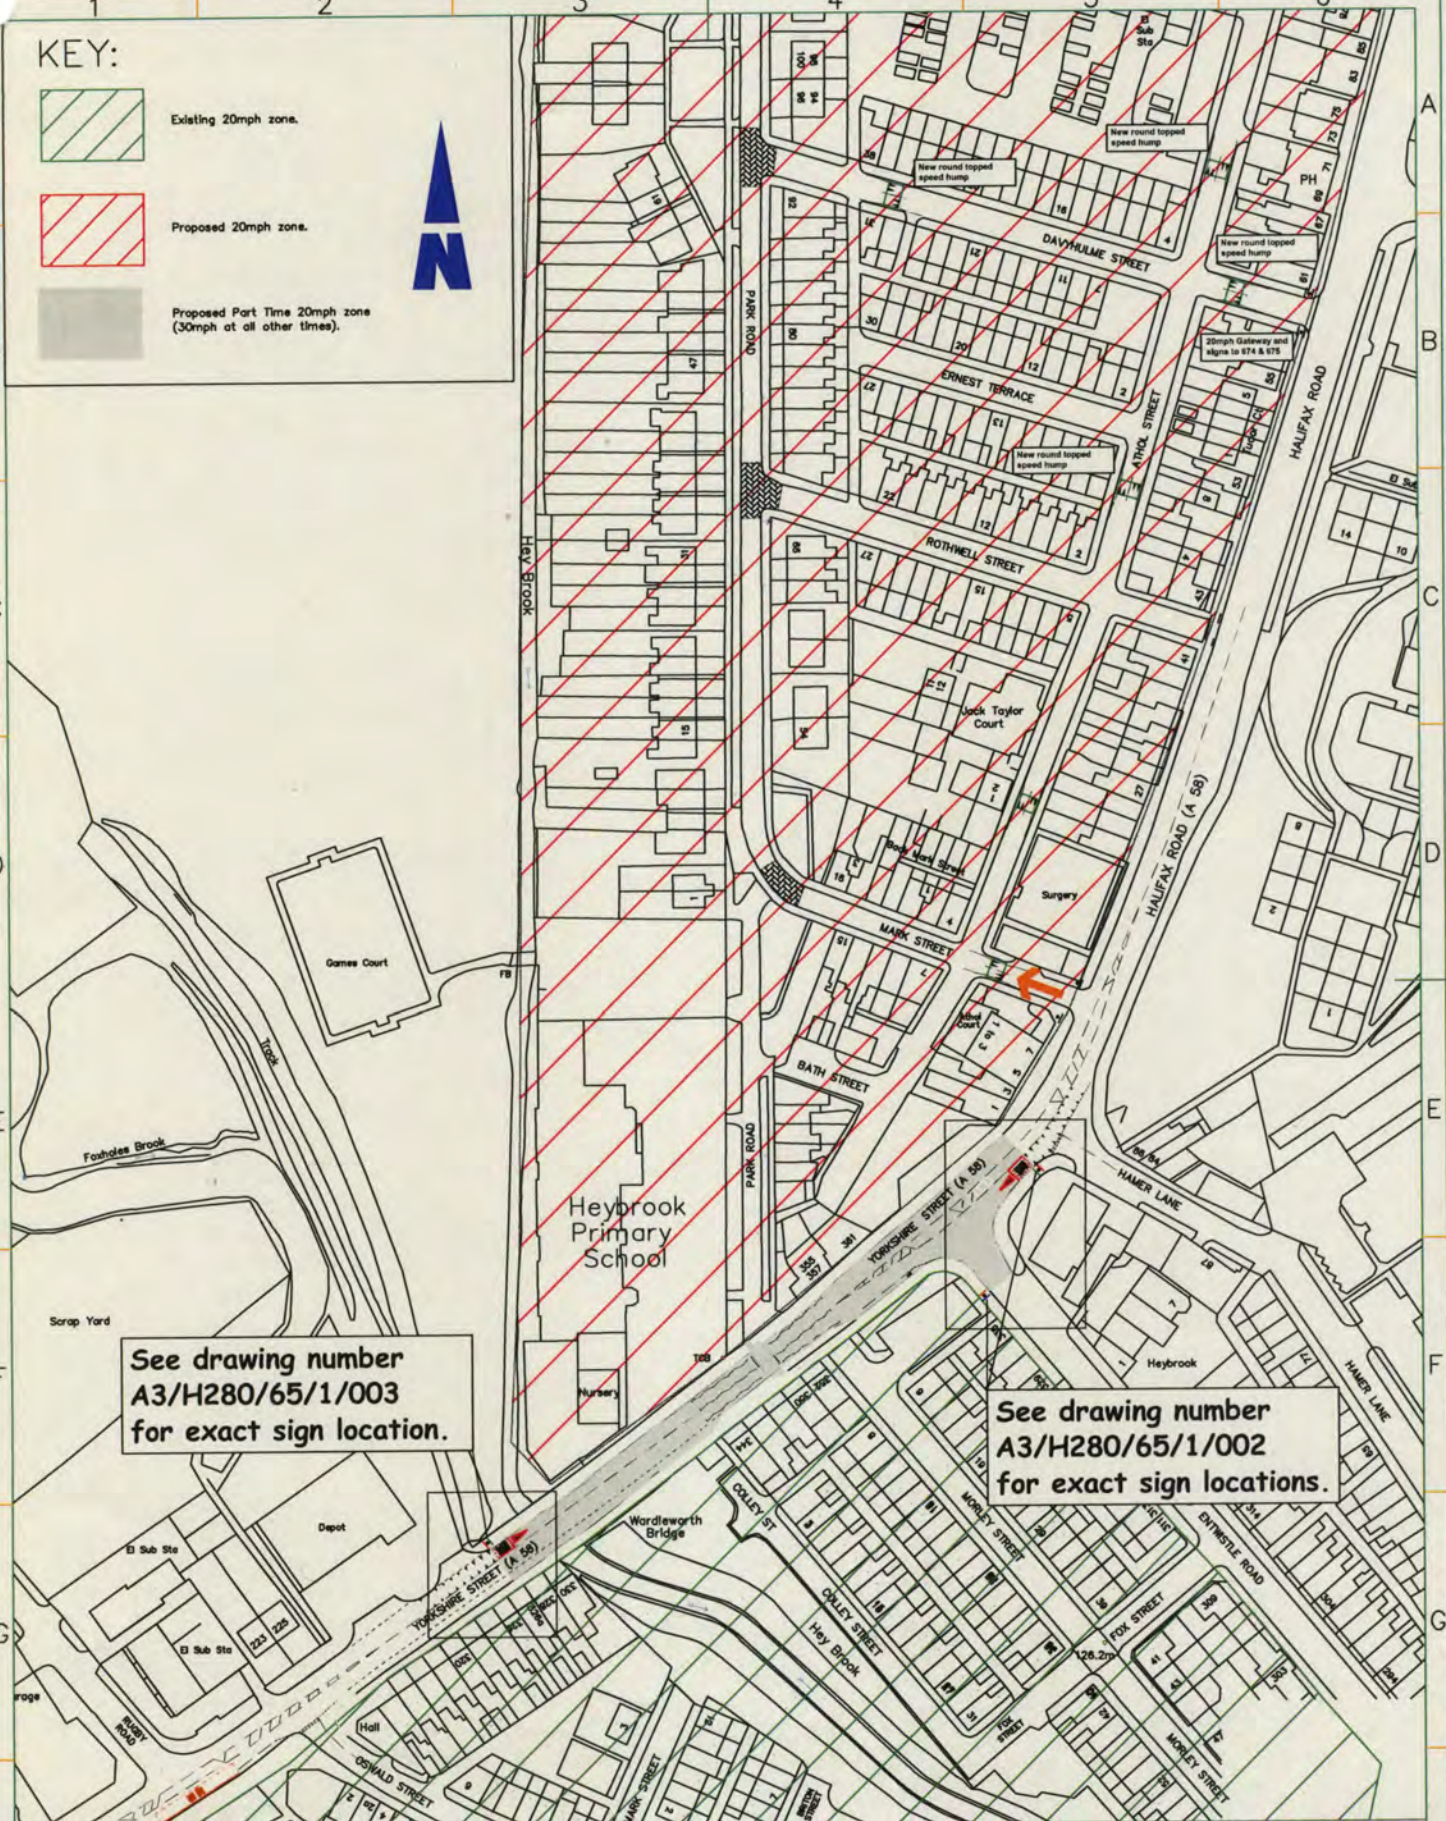

See drawing number
A3/H280/65/1/003
for exact sign location.

See drawing number
A3/H280/65/1/002
for exact sign locations.

impact

Rochdale Metropolitan
Borough Council
working in partnership with
Mouchel and Agilys
to support regeneration

HIGHWAYS & ENGINEERING SERVICE
Director: J. Chastham

HIGHWAY NETWORK OPERATIONS
Manager: C. Foulds

Project

HEYBROOK CP SCHOOL,
PARK ROAD, ROCHDALE.

Title

AUTHORISATION FOR NON-PRESCRIBED TRAFFIC SIGNS.
PROPOSED PART TIME 20MPH ZONE
YORKSHIRE STREET (A58), ROCHDALE
GENERAL LOCATION PLAN.

Drawn
JK

Check'd & Approv'd

Safety
Audit
Check

Scale

1:1250 @ A3

Date

MAY 2011

Dwg No.

A3/H280/65/1/001

1

2


3

4

5

A3

SCALE WITH CAUTION AS DISTORTION CAN OCCUR 0 1 2 3 4 5 6 7 8 9 10cm

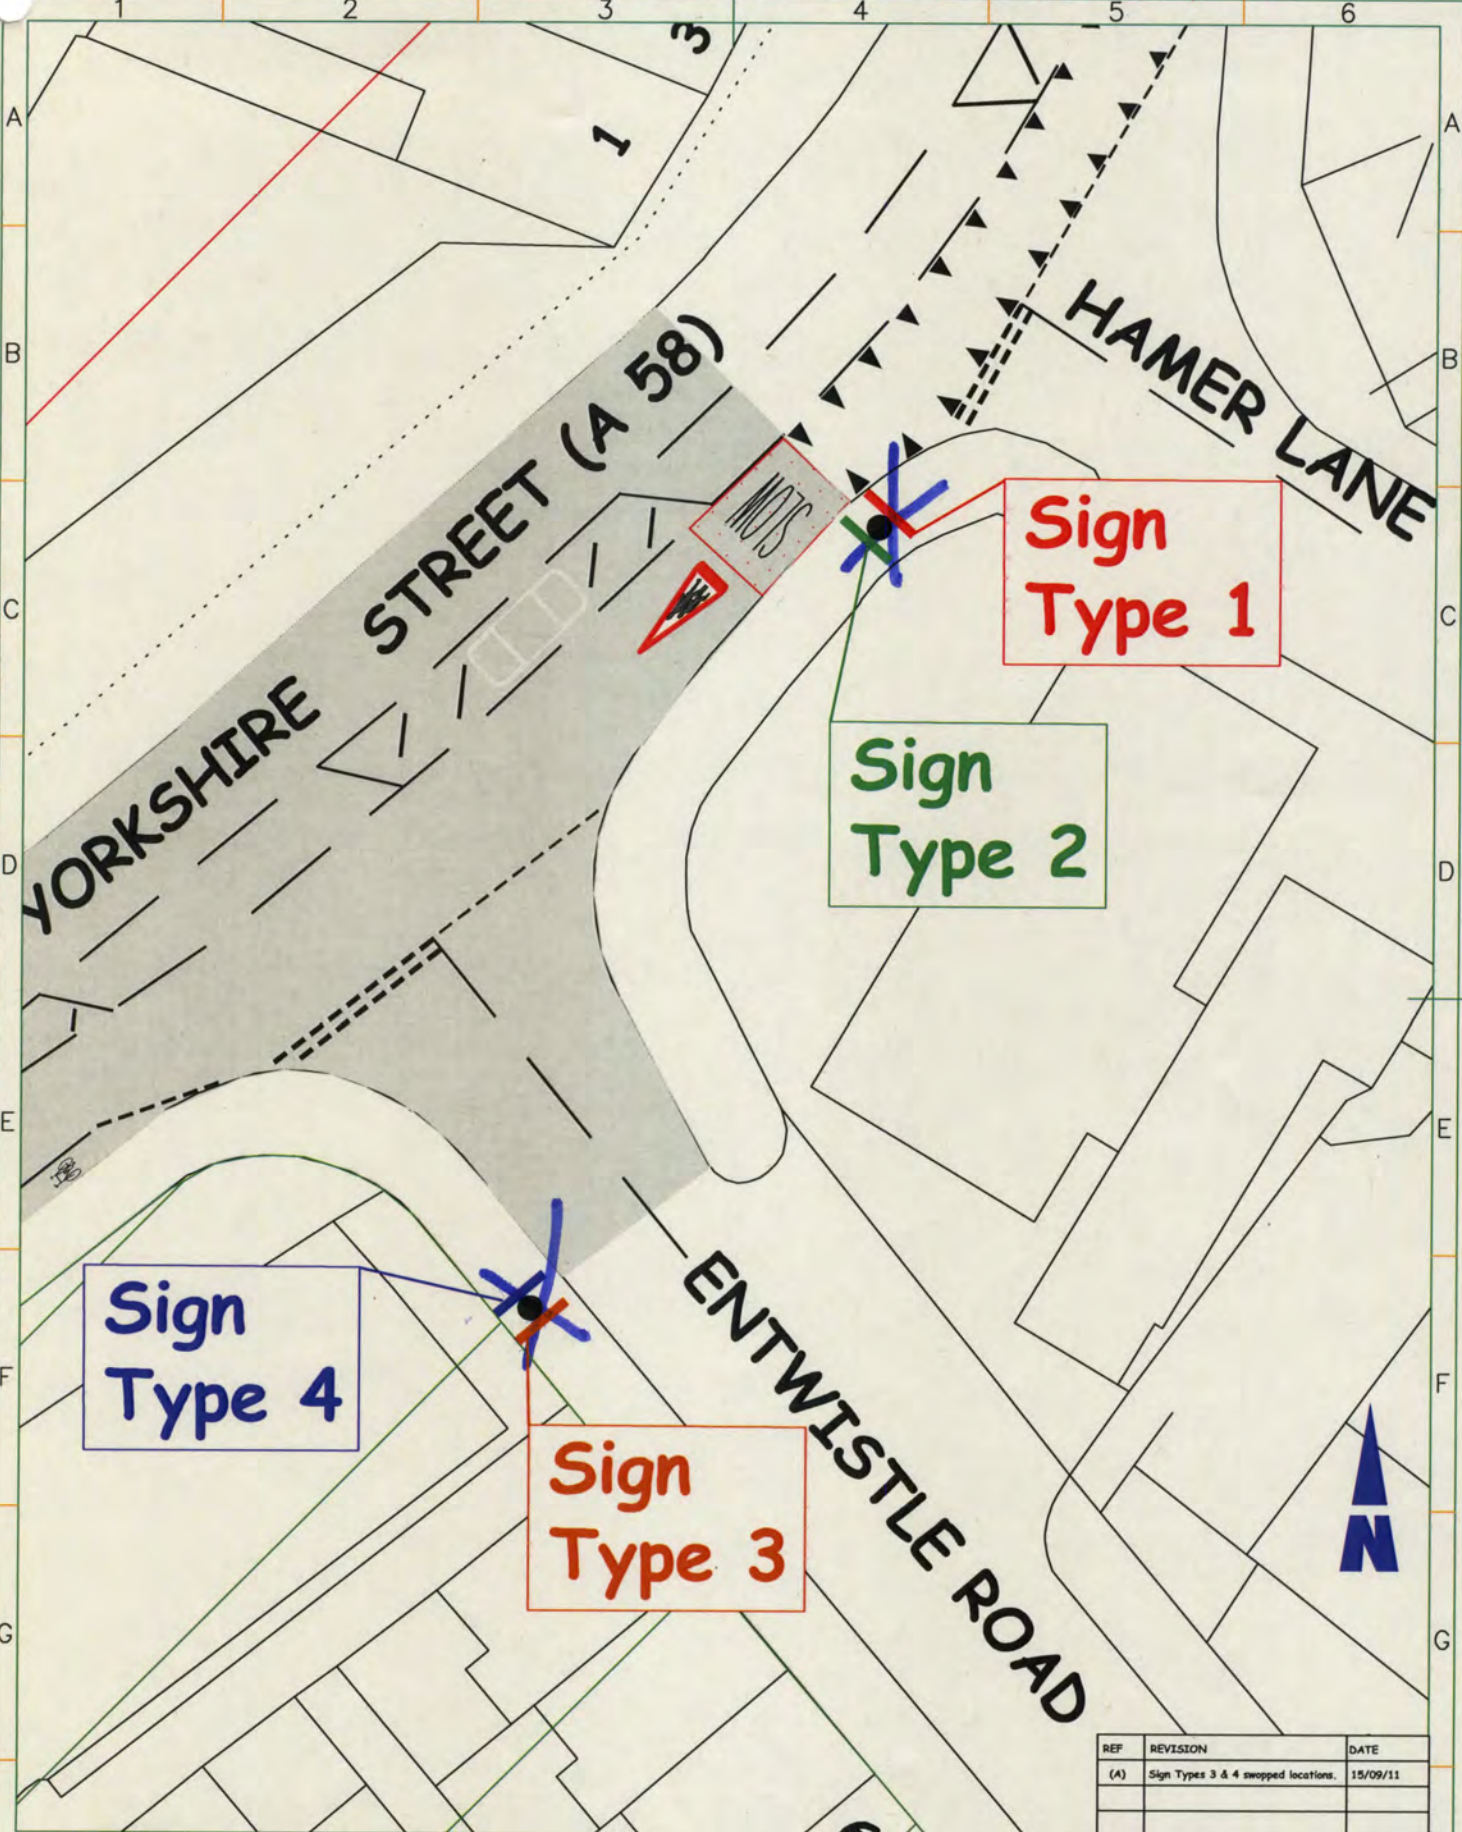

impact
 Rochdale Metropolitan
 Borough Council
 working in partnership with
 Mouchel and Agilisys
 to support regeneration

HIGHWAYS & ENGINEERING SERVICE
 Director & Operations


HIGHWAY NETWORK OPERATIONS
 Manager: C. Founds

Project
**HEYBROOK CP SCHOOL,
 PARK ROAD, ROCHDALE.**

Title
**AUTHORISATION FOR NON-PRESCRIBED TRAFFIC SIGNS.
 PROPOSED PART TIME 20MPH ZONE
 YORKSHIRE STREET (A 58), ROCHDALE
 SIGN LOCATION PLAN 1.**

REF	REVISION	DATE
(A)	Sign Types 3 & 4 swapped locations.	15/09/11
Drawn JK	Check'd & Approv'd	Safety Audit Check
Scale 1:200 @ A3	Date JUNE 2011	
Dwg No. A3/H280/65/1/002 (A)		

SCALE WITH CAUTION AS DISTORTION CAN OCCUR 0 1 2 3 4 5 6 7 8 9 10cm

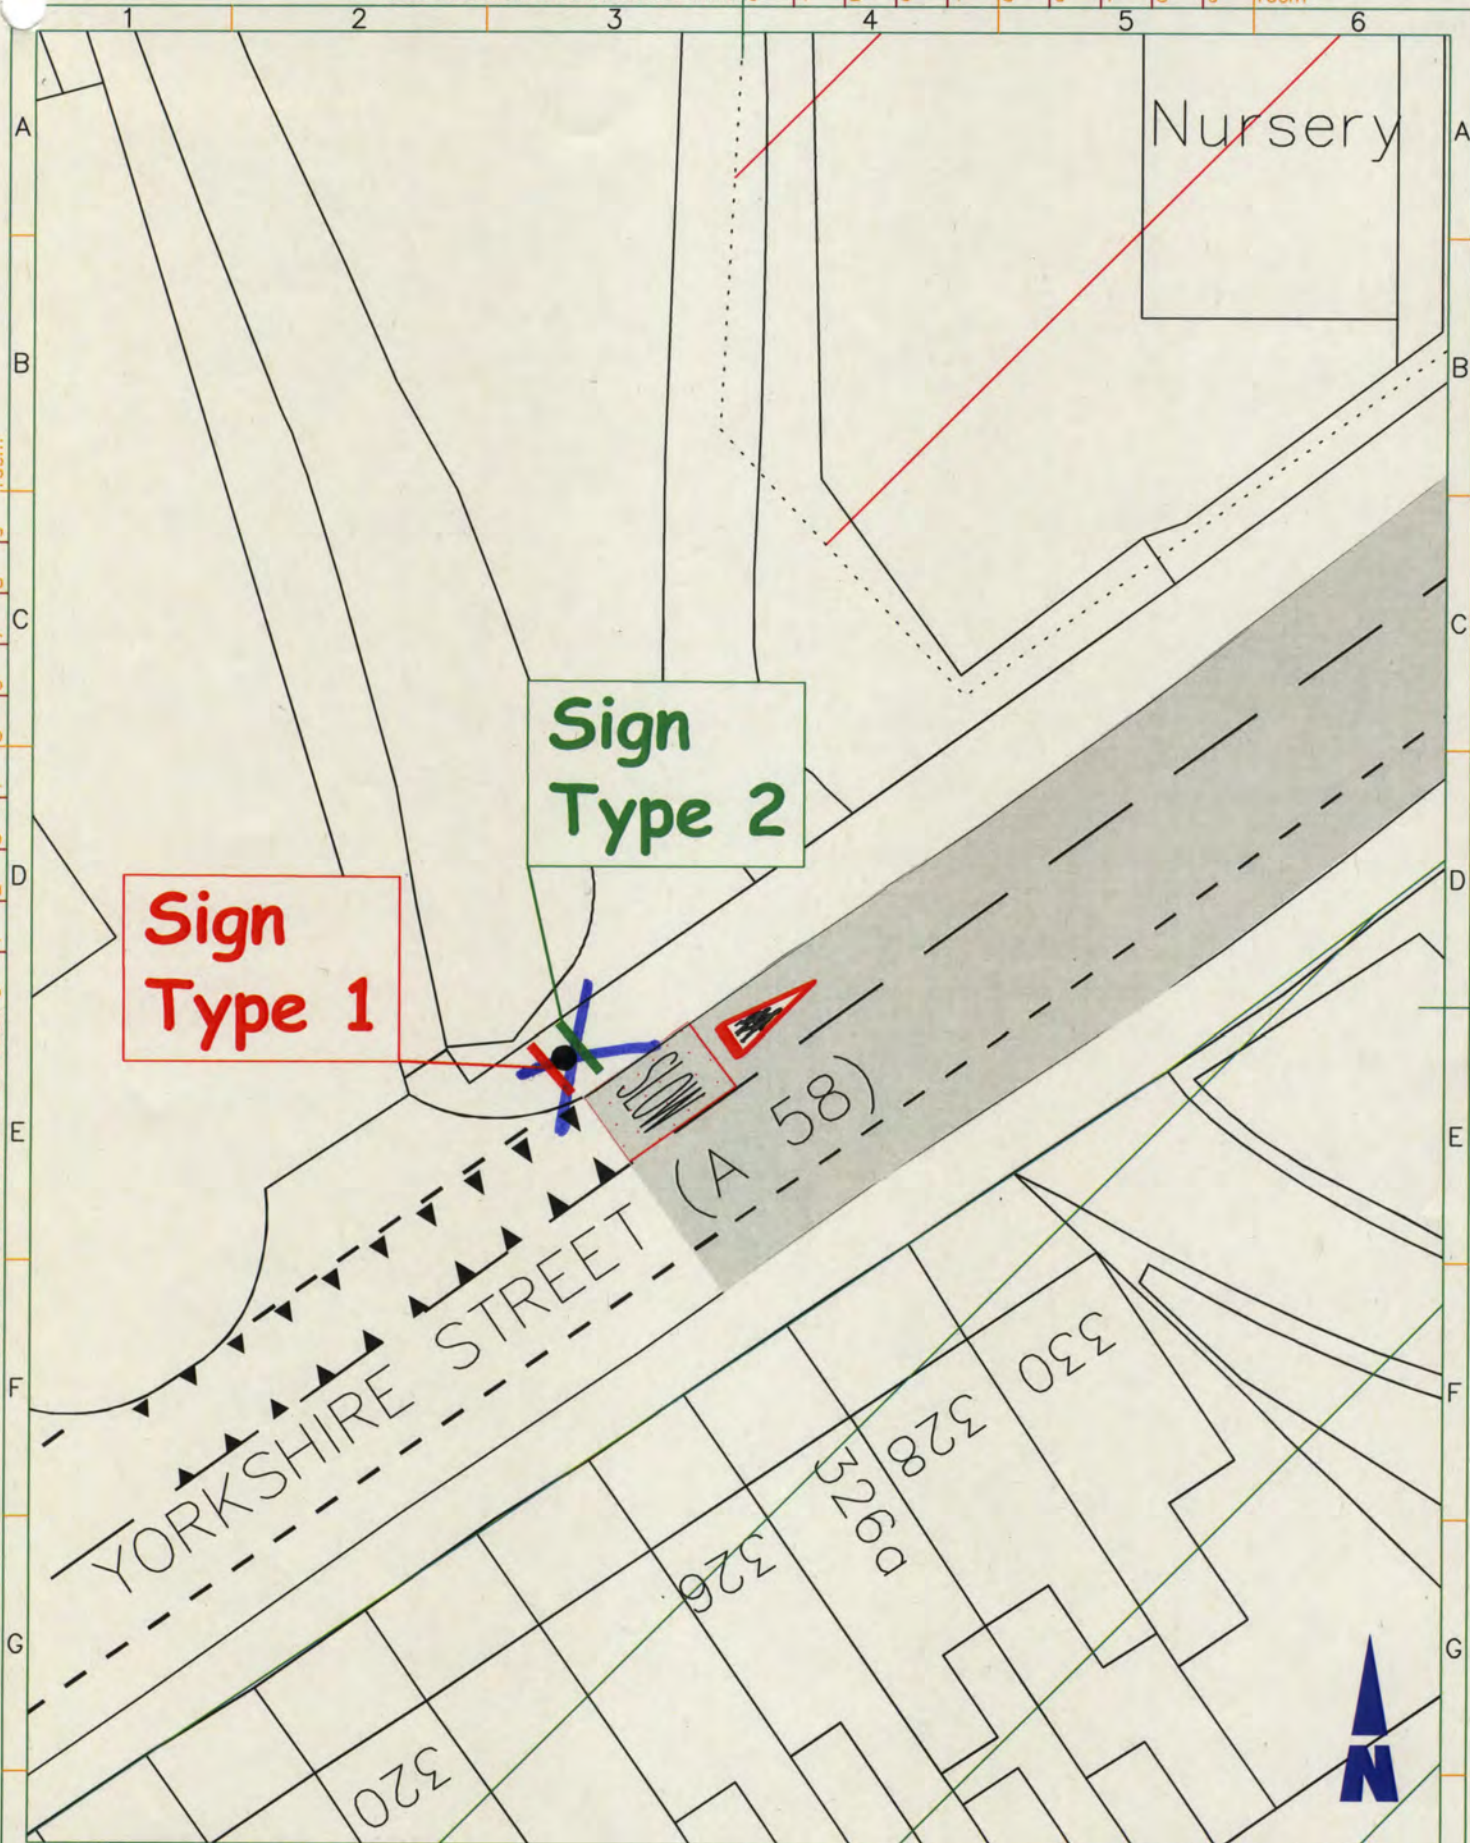

impact

Rochdale Metropolitan
Borough Council
working in partnership with
Mouchel and Agilys
to support regeneration

HIGHWAYS & ENGINEERING SERVICE

Director: J. Gledhill

HIGHWAY NETWORK OPERATIONS

Manager: C. Foulds

Project

HEYBROOK CP SCHOOL,
PARK ROAD, ROCHDALE.

Title

AUTHORISATION FOR NON-PRESCRIBED TRAFFIC SIGNS.
PROPOSED PART TIME 20MPH ZONE
YORKSHIRE STREET (A 58), ROCHDALE
SIGN LOCATION PLAN 2.

Drawn
JK

Check'd & Approv'd

Safety
Audit
Check

Scale

1:200 @ A3

Date

JUNE 2011

Dwg No.

A3/H280/65/1/003

1

2

3

4

5

A3

SCALE WITH CAUTION AS DISTORTION CAN OCCUR 0 1 2 3 4 5 6 7 8 9 10cm

KEY

Proposed Part time 20mph zone
(30mph at all other times).



See drawing number
A3/H280/65/11/002
for exact sign location.

See drawing number
A3/H280/65/11/003
for exact sign location.

See drawing number
A3/H280/65/11/004
for exact sign location.

See drawing number
A3/H280/65/11/005
for exact sign location.

impact

Rochdale Metropolitan
Borough Council
working in partnership with
Mouchel and Agilys
to support regeneration

Project

ST CUTHBERTS RC SCHOOL
SHAW ROAD, ROCHDALE

HIGHWAYS & ENGINEERING SERVICE

Director: J. Chesham

HIGHWAY NETWORK OPERATIONS

Manager: C. Foulds

Title

AUTHORISATION FOR NON-PREScribed TRAFFIC SIGNS.
PROPOSED PART TIME 20MPH ZONE
OLDHAM ROAD (A 671) & SHAW ROAD, ROCHDALE.
GENERAL LOCATION PLAN.

Drawn
JK

Traced

Checked

Safety
Audit
Check

Scale

1:1250 @ A3

Date

MAY 2011

Dwg No.

A3/H280/65/11/001

A3

SCALE WITH CAUTION AS DISTORTION CAN OCCUR 0 1 2 3 4 5 6 7 8 9 10cm

SCALE WITH CAUTION AS DISTORTION CAN OCCUR 0 1 2 3 4 5 6 7 8 9 10cm

Sign Type 1

Sign Type 2

OLDHAM ROAD (A 671)

556

558



impact

Rochdale Metropolitan
Borough Council
working in partnership with
Mouchel and Agilys
to support regeneration

HIGHWAYS & ENGINEERING SERVICE
Director: J. Chelham

HIGHWAY NETWORK OPERATIONS
Manager: C. Foulds

Project

ST CUTHBERTS RC SCHOOL
SHAW ROAD, ROCHDALE

Title

AUTHORISATION FOR NON-PRESCRIBED TRAFFIC SIGNS.
PROPOSED PART TIME 20MPH ZONE
OLDHAM ROAD (A 671) & SHAW ROAD, ROCHDALE.
SIGN LOCATION PLAN 1.

Drawn
JK

Traced

Checked

Safety
Audit
Check

Scale

1:200 @ A3

Date

MAY 2011

Dwg No.

A3/H280/65/11/002

1

2

3


4

5

A3

SCALE WITH CAUTION AS DISTORTION CAN OCCUR 0 1 2 3 4 5 6 7 8 9 10cm


SCALE WITH CAUTION AS DISTORTION CAN OCCUR 0 1 2 3 4 5 6 7 8 9 10cm

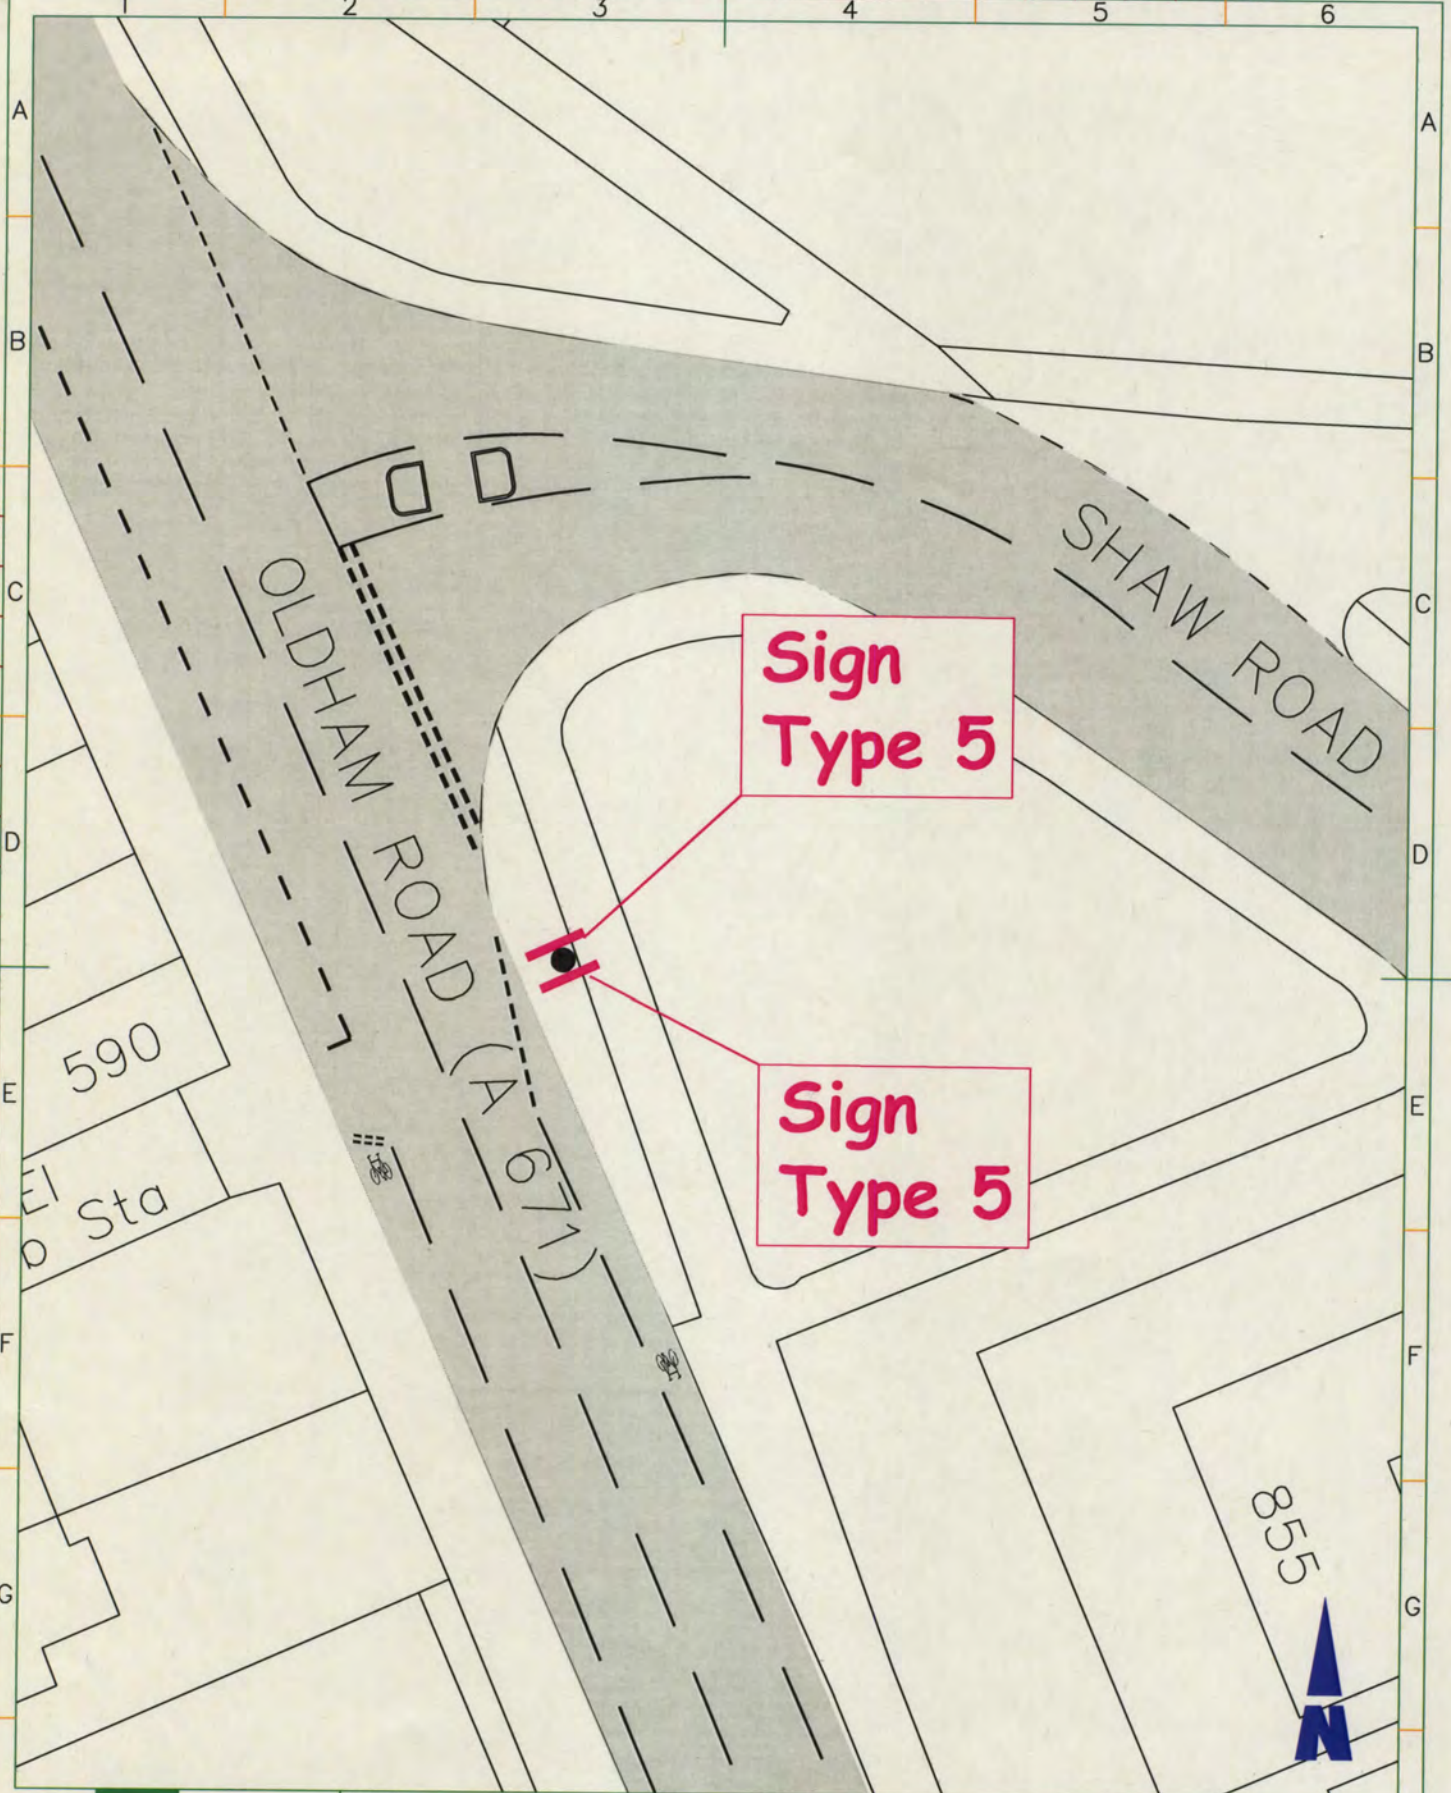

impact Rochdale Metropolitan Borough Council working in partnership with Mouchel and Agilisys to support regeneration	Project	ST CUTHBERTS RC SCHOOL SHAW ROAD, ROCHDALE			
	Title	AUTHORISATION FOR NON-PRESCRIBED TRAFFIC SIGNS. PROPOSED PART TIME 20MPH ZONE OLDHAM ROAD (A 671) & SHAW ROAD, ROCHDALE. SIGN LOCATION PLAN 2.			
	Drawn	JK	Traced	Checked	Safety Audit Check
	Scale	1:200 @ A3		Date	MAY 2011
HIGHWAYS & ENGINEERING SERVICE Director: J. Guesham HIGHWAY NETWORK OPERATIONS Manager: C. Foulds		Dwg No.	A3/H280/65/11/003		

SCALE WITH CAUTION AS DISTORTION CAN OCCUR 0 1 2 3 4 5 6 7 8 9 10cm

SCALE WITH CAUTION AS DISTORTION CAN OCCUR 0 1 2 3 4 5 6 7 8 9 10cm

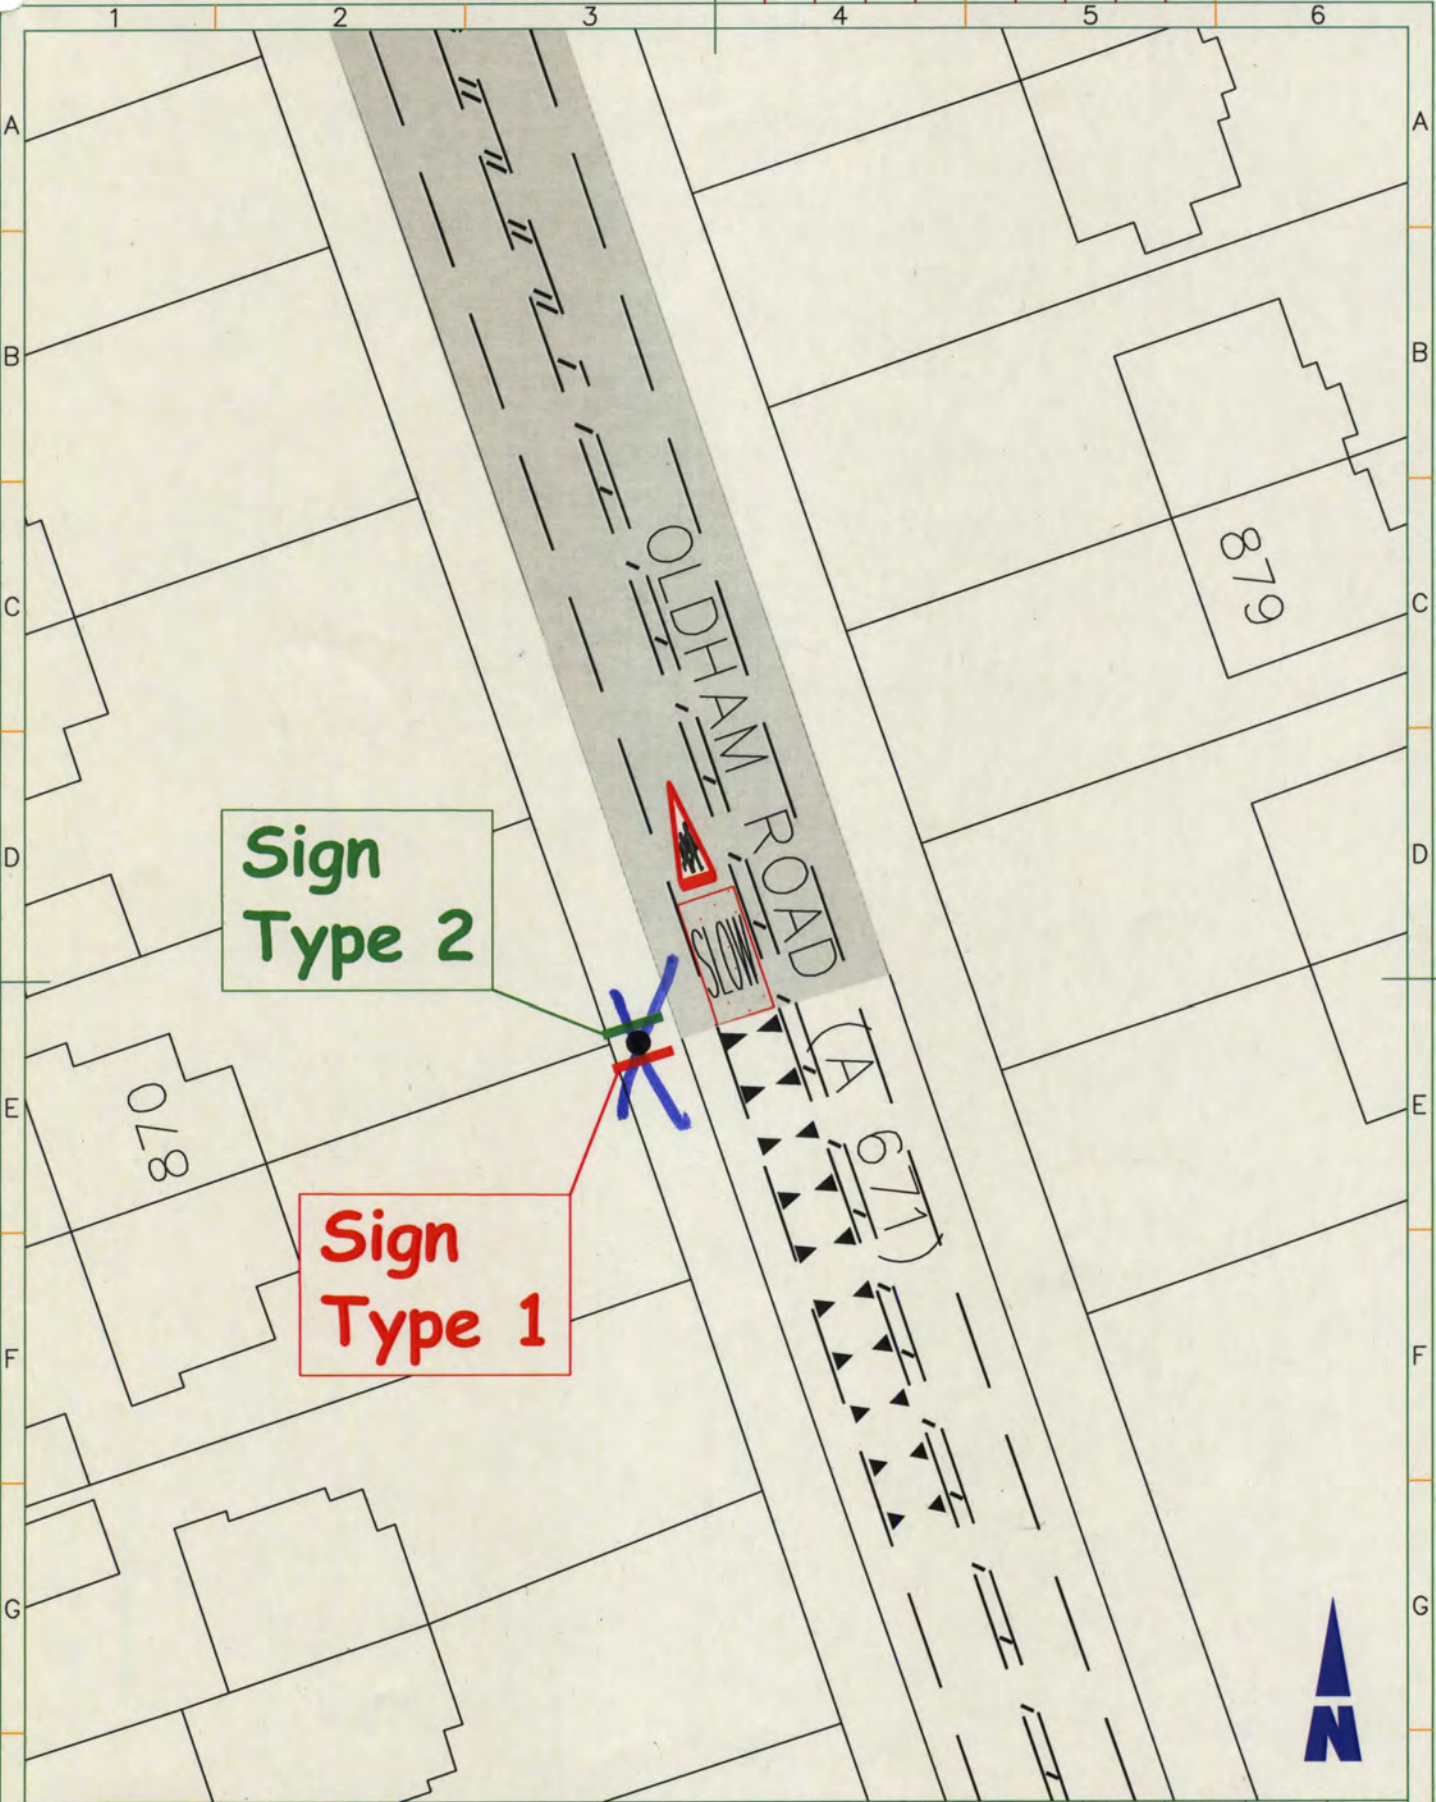

impact Engineering & Planning Rochdale Metropolitan Borough Council working in partnership with Mauchel and Agilys to support regeneration	Project	ST CUTHBERTS RC SCHOOL SHAW ROAD, ROCHDALE				Drawn JK	Traced	Checked	Safety Audit Check
	Title AUTHORISATION FOR NON-PRESCRIBED TRAFFIC SIGNS. PROPOSED PART TIME 20MPH ZONE OLDHAM ROAD (A 671) & SHAW ROAD, ROCHDALE. SIGN LOCATION PLAN 3.	Scale 1:200 @ A3		Date MAY 2011					
		Dwg No. A3/H280/65/11/004							
		A3							


HIGHWAYS & ENGINEERING SERVICE
 Director: J. Chelham
HIGHWAY NETWORK OPERATIONS
 Manager: C. Founds

SCALE WITH CAUTION AS DISTORTION CAN OCCUR 0 1 2 3 4 5 6 7 8 9 10cm

A3

SCALE WITH CAUTION AS DISTORTION CAN OCCUR

SIGN TYPE 3.

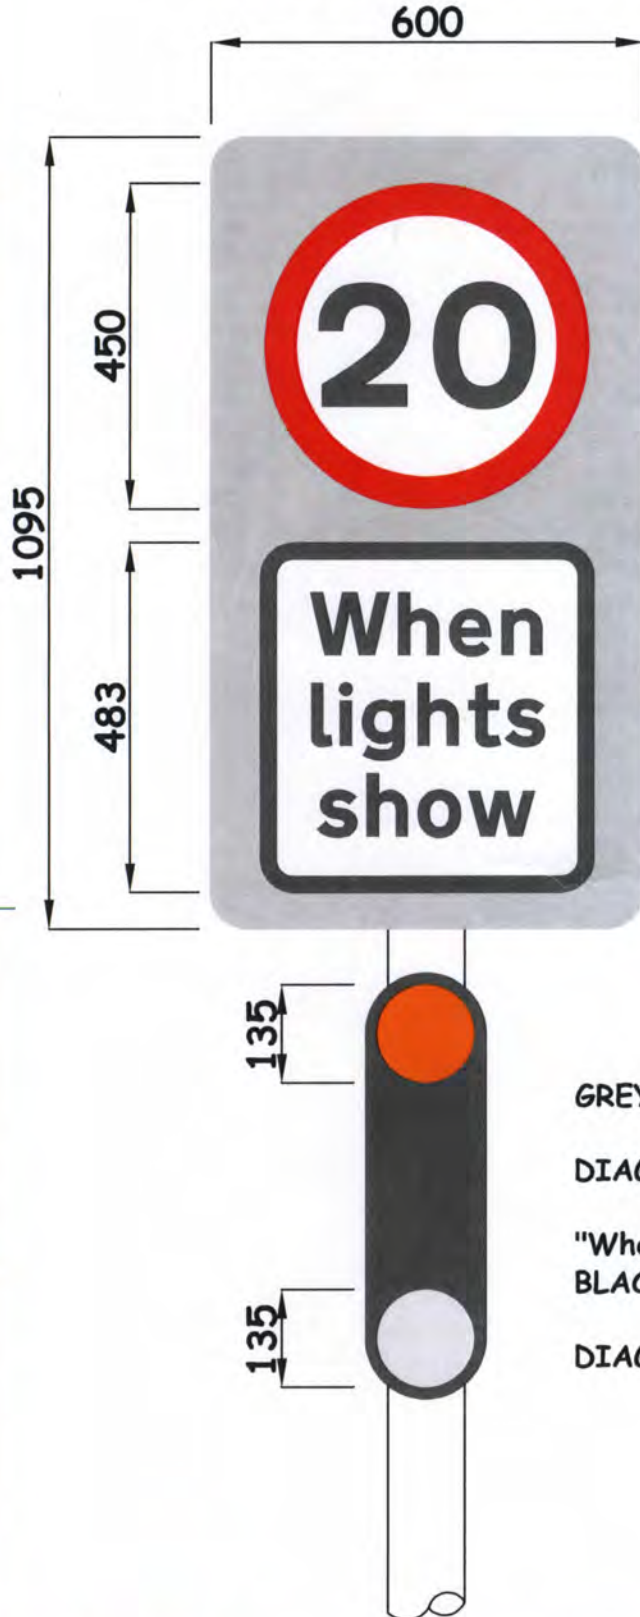

Department for Transport

Date 30/4/2012

No. 6TS0/163/0004-2

Plate

GREY BACKGROUND.

DIAG 670 "20" - 450mm DIA. CLASS REF 2.

"When lights show" 62.5mm 'x' ht
BLACK ON WHITE CLASS REF 2.

DIAG 4004 - AMBER FLASHERS 135mm DIA.

REF	REVISION	DATE
(A)	Diag 670 sign changed to Class Ref 2.	11/07/11
(B)	Supplementary plate amended.	01/03/12

impact
Rochdale Metropolitan
Borough Council
working in partnership with
Mouchel and Agilisys
to support regeneration

HIGHWAYS & ENGINEERING SERVICE
Director: D. Nicholson

HIGHWAY NETWORK OPERATIONS
Manager: C. Founds

Project
**PART TIME 20 MPH
SCHOOL ZONES
ROCHDALE.**

Title
SIGN TYPE 3

Drawn
J Kearns

Check'd & Approv'd

Safety
Audit
Check

Scale
1:10 @ A4

Date
May 2011

Dwg No.
A4/H280/65/50/003 (B)

A4