



GT50/100/0006

**ROAD TRAFFIC REGULATION ACT 1984 – SECTIONS 64 AND 65  
AUTHORISATION OF TRAFFIC SIGNS AND SPECIAL DIRECTIONS**

The Secretary of State for Transport, in exercise of his powers under Sections 64 and 65 of the Road Traffic Regulation Act 1984, and of all other powers enabling him in that behalf, for the purpose of informing road users of parking restrictions in Ella Dene Park, Caddington Road, Clovelly Road, Harkerside Close, Sidbury Road, Corkland Road around St Werburghs Metrolink Station, Manchester, hereby:-

1. authorises the erection at or within 5 metres of the sites marked 'S1' and 'S2' in the attached plan numbered GT50/100/0006-1 of a traffic sign conforming as to size, colour and character with that shown in the attached drawing numbered NP 434, (hereinafter referred to as "the authorised sign)", save that the code identifier patch, the reference to the time of day or the day of the week may be varied or omitted; and
2. directs that the signs to diagrams 660 and 660.3 in Schedule 2 to the Traffic Signs Regulations 2002 (Part I of SI 2002/3113, "the 2002 Regulations") may be erected in sufficient numbers to give adequate information to road users of waiting restrictions in force in the roads within the boundary marked on the said plan; and
3. directs that, notwithstanding the provisions of Direction 24(1) of the Traffic Signs General Directions 2002 (Part II of SI 2002/3113), the road markings to diagrams 1028.3, 1028.4, 1032 and 1033 in Schedule 6 to the 2002 Regulations need not be used in conjunction with a sign to diagram 660 or 660.3 in Schedule 2 to those Regulations, on the said roads; and




GT50/100/0006

4. directs that it is a condition of this authorisation that the authorised sign shall be erected only to indicate the effect of a corresponding Traffic Regulation Order; and
5. directs, without prejudice to any statutory provision to the like effect, that it is a condition of this authorisation that the erection of the authorised sign at or near the said site shall continue to have effect only until such day as may be appointed by one month's notice given by the Secretary of State in writing to the traffic authority for the removal or alteration of the authorised sign and on that day the said authorisation shall, without prejudice to the giving of any further authorisation or direction, cease to have effect.


The provisions of Regulations 12, 18 and 19 of the 2002 Regulations shall apply to the authorised sign in the same manner as they apply to the sign to diagram 663 in Schedule 2 to those Regulations.

Dated 15 September 2011

Signed by authority of the Secretary of State

 .....  


A Delegated Official of the Department for Transport

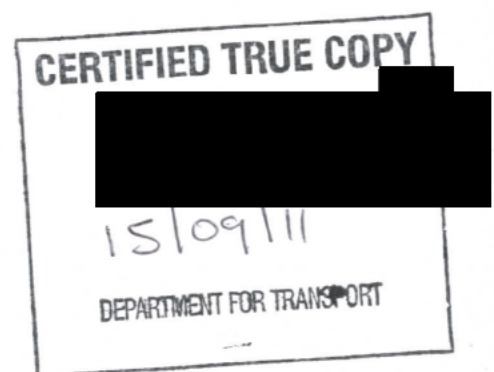

Drawing No. NP 434  
 Sheet 1 of 2

Related Drawing S 43




Before using this drawing, confirm that it has not been superseded.

NOTES: 1. The legend is from the Transport Heavy alphabet at the x-height shown.

2. Details of the 'p' symbol are given on drawing S 43.  
 3. The tile outlines do not form part of the sign.

4. COLOURS : Background ----- WHITE  
 Legend & Border ---- BLACK  
 'p' symbol ----- WHITE  
 'p' Tile ----- BLUE

5. DIMENSIONS : x-height are in millimetres, other dimensions are in stroke widths. (4sw = x-ht)

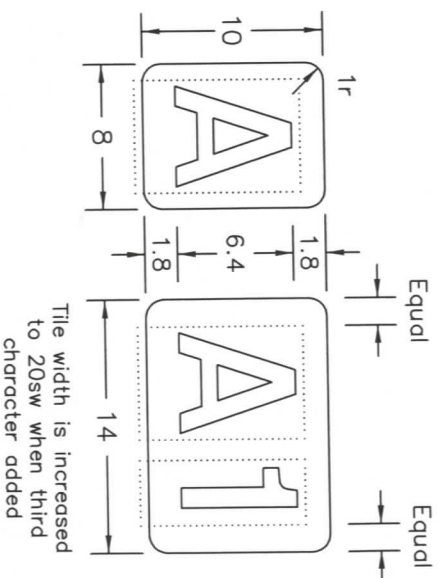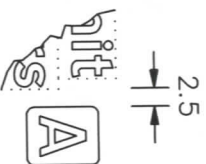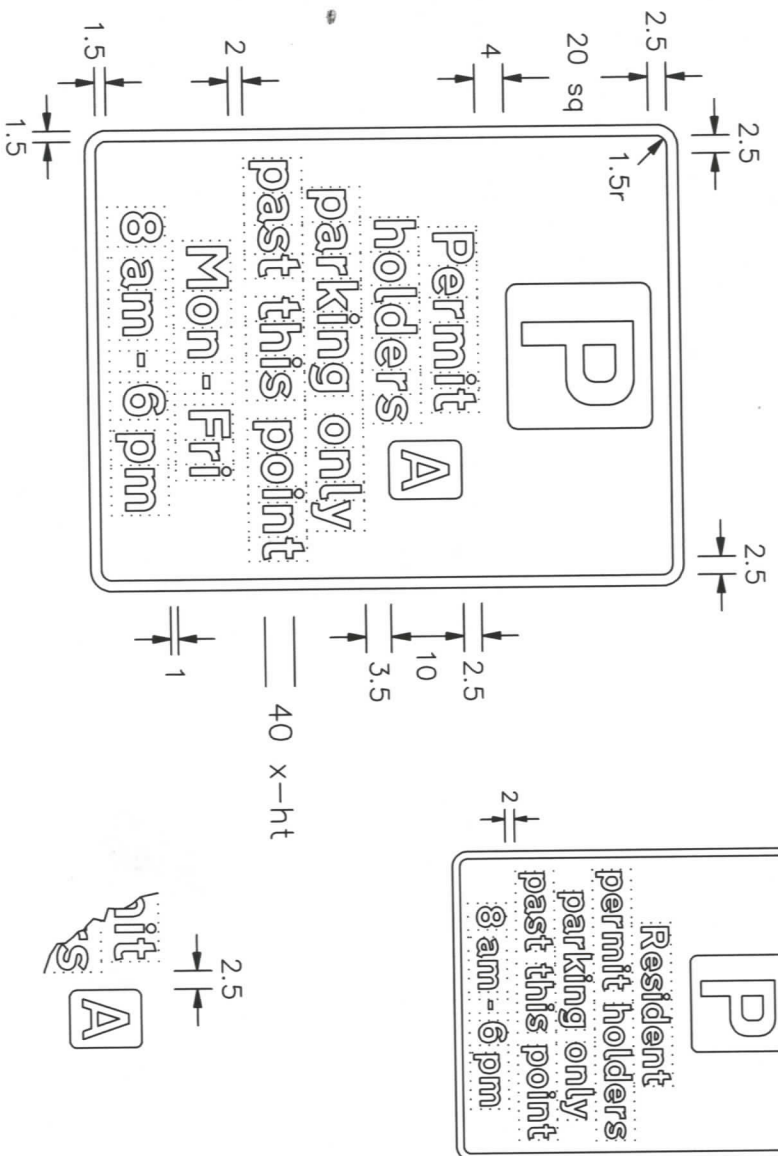

Tile width is increased to 20sw when third character added

TYPICAL CODE IDENTIFIERS

NOTE : The characters shown are from the Transport Medium alphabet. The characters and the tiles may be varied in size and may be in any contrasting colours.

NP434-1	Title: Regulatory Signs	Issue: Date: A: 11.05.07	Drawn by: L.W.	Dimensions: SEE NOTE 5	Drawing No. NP 434
Department for Transport	PERMIT PARKING PAST THIS POINT	B: C:	Approved by: R.M.		Sheet 1 of 2

Drawing No.  
**NP 434**  
 Sheet 2 of 2

Related Drawing  
**S 43**

Before using this drawing, confirm that it has not been superseded.


© CROWN COPYRIGHT

NOTES: 1. The legend is from the Transport Heavy alphabet at the x-height shown.




- 2. Details of the 'P' symbol are given on drawing S 43.
- 3. The tile outlines do not form part of the sign.

- 4. COLOURS : Background ----- WHITE  
 Legend & Border ---- BLACK  
 'P' symbol ----- WHITE  
 'P' Tile ----- BLUE

- 5. DIMENSIONS : x-heights are in millimetres, other dimensions are in stroke widths. (4sw = x-ht)
- 6. See sheet 1 for other dimensions and details of permit patch.

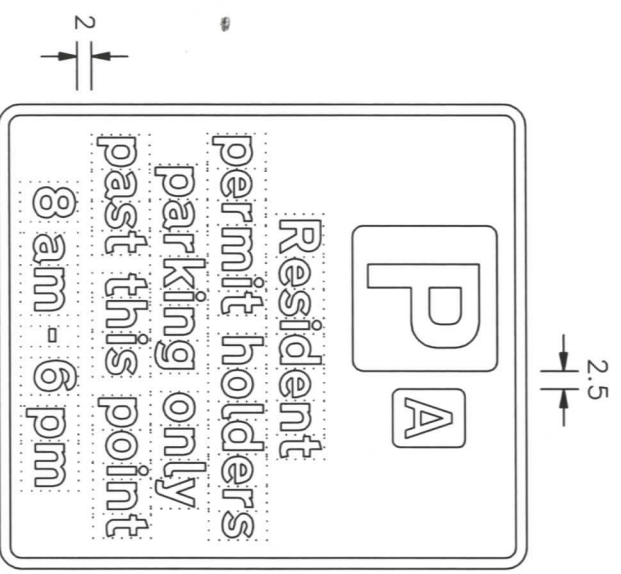

40 x-ht

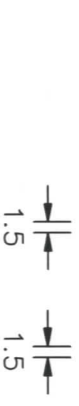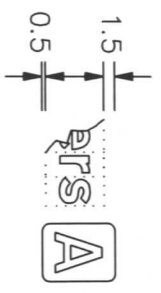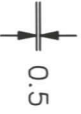

NP434-2

Department for  
**Transport**


Title: Regulatory Signs  
**PERMIT PARKING PAST THIS POINT**

Issue: Date:  
 A: 11.5.07  
 B:  
 C:

Drawn by: L.W.  
 Approved by: R.M.

Dimensions: SEE NOTE 5

Drawing No.  
**NP 434**  
 Sheet 2 of 2

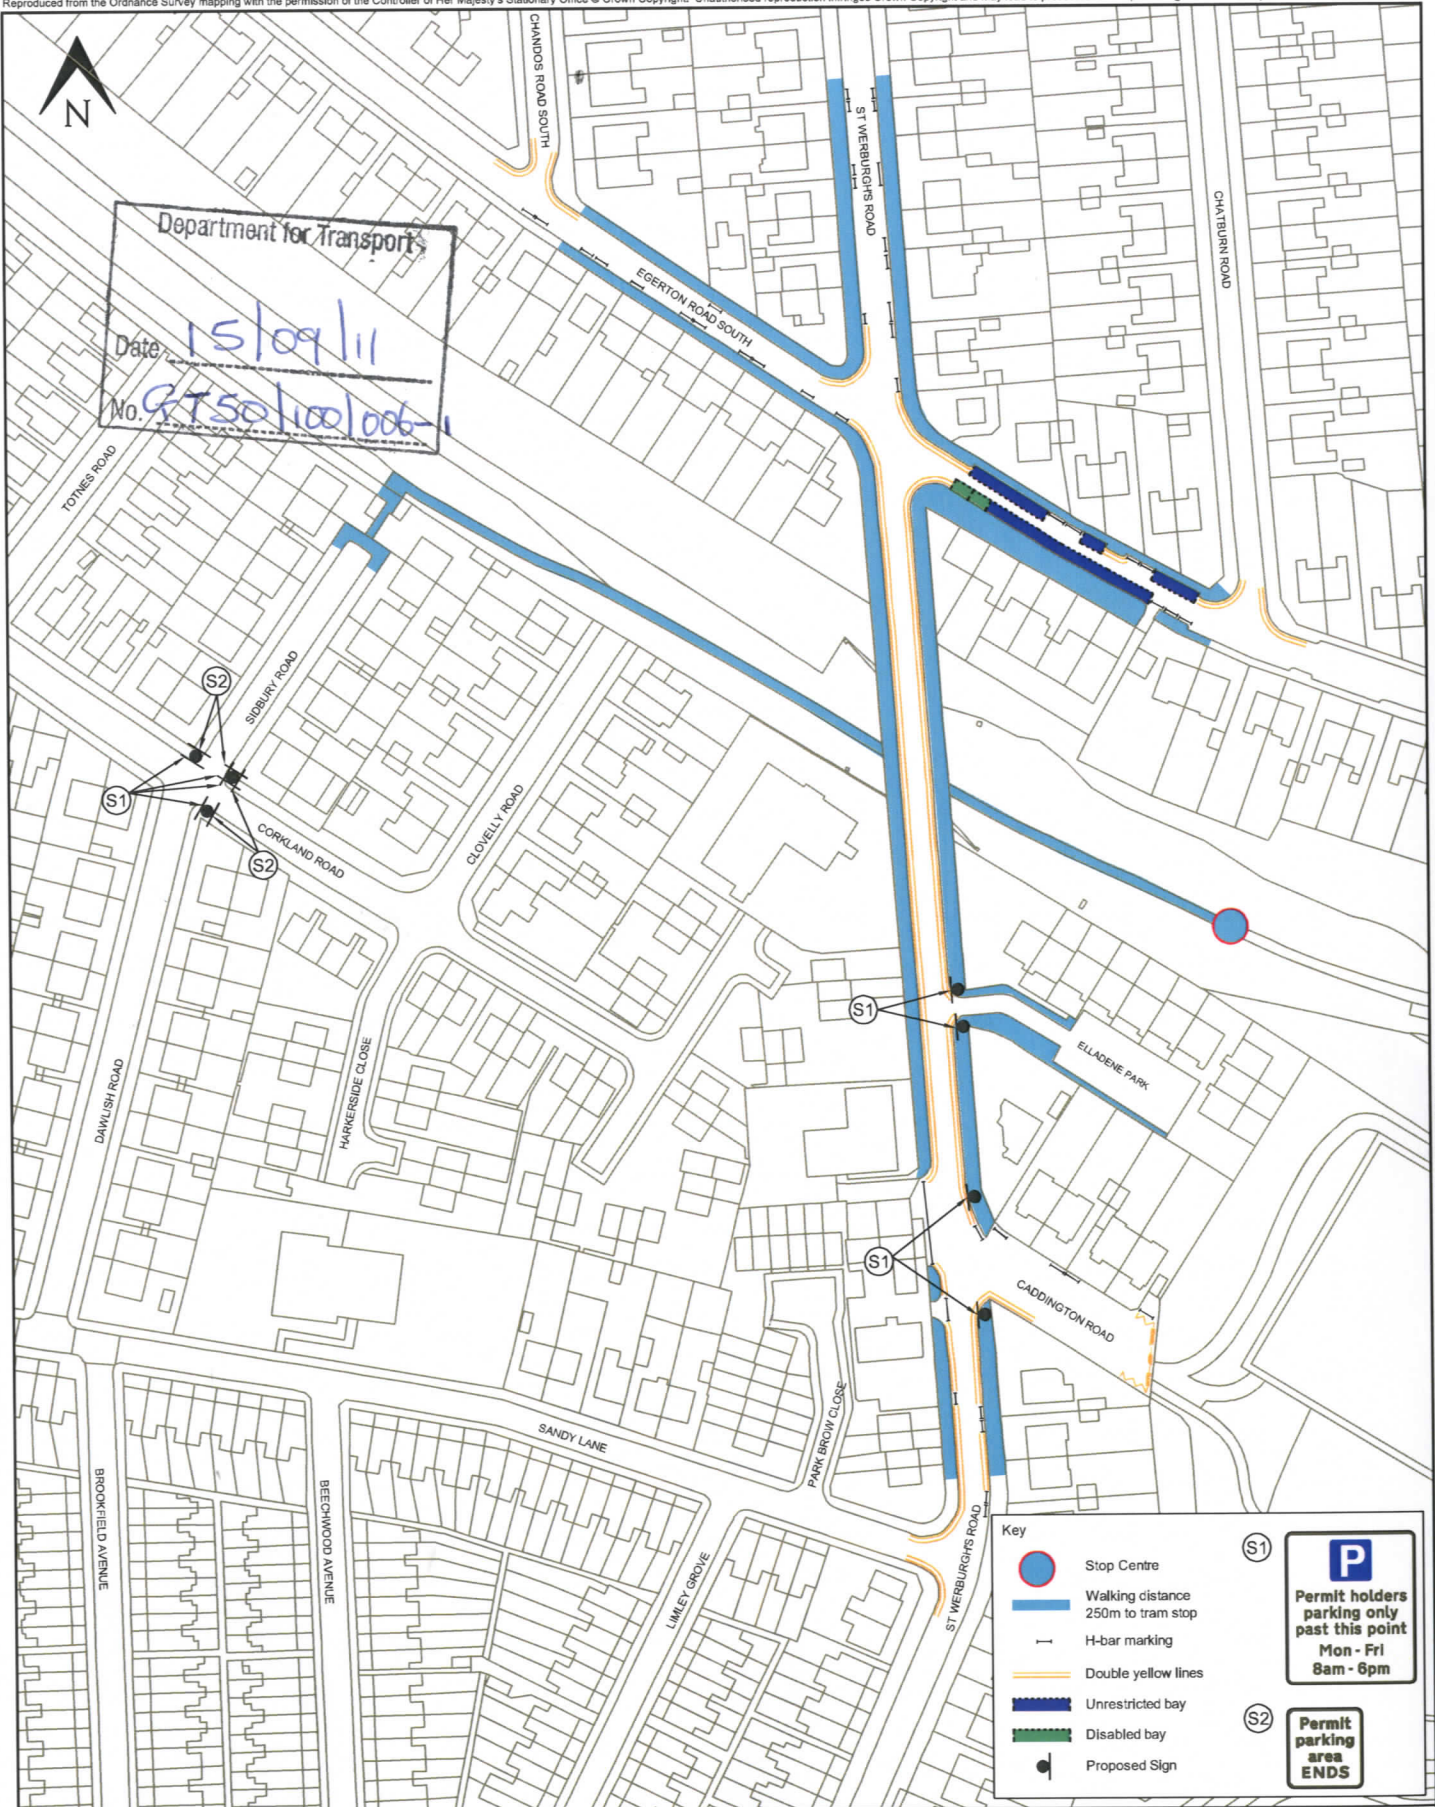

**MANCHESTER CITY COUNCIL**

**Highway Services**

PART OF NEIGHBOURHOOD SERVICES  
 HOOPER STREET DEPOT OFF MIDLAND STREET  
 ARDWICK MANCHESTER M12 6LA

PROJECT TITLE

St Werburgh's Tram Stop  
 Proposed Residents Parking Scheme

DRAWING TITLE

Revised Parking Scheme  
 March 2011

SIZE	SCALE	DATE	DRAWN	CHECKED	APPROVED
A3	1:1250	23.05.11	WJL	JM	SC

DRAWING NUMBER  
**204788-0001**

REV  
**D**