



GT50/015/0006

ROAD TRAFFIC REGULATION ACT 1984 – SECTION 65


SPECIAL DIRECTIONS

The Secretary of State for Transport, in exercise of his powers under Section 65 of the Road Traffic Regulation Act 1984, and all other powers enabling him in that behalf, and having regard to Direction 59 of the Traffic Signs General Directions 2002 (Part II of SI 2002/3113, "the 2002 Directions"), hereby:-


1. directs that, notwithstanding the provisions of Direction 21 of the 2002 Directions, a sign to diagram 616 in Schedule 2 to the Traffic Signs Regulations 2002 (Part I of SI 2002/3113) may be used in conjunction with a plate to diagram 954.4 in Schedule 5 to those Regulations, within 5 metres of the sites marked on the attached plan numbered GT50/015/0006-1.

Dated *2 August* 2011

Signed by authority of the Secretary of State

 

.....
A Delegated Official of the Department of Transport

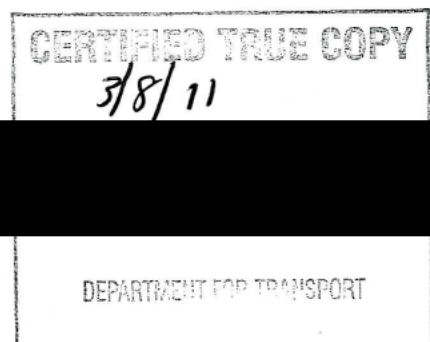

Notes

- Mounting height shall be a minimum of 2500mm in pedestrian/cycle areas
- No sign or part of sign shall be less than 450mm from highway
- Sign NP960.2 to be illuminated using direct external lighting
- Sign NP960.2 to have reflective material class RA2 (12899 - 12007)

This map is reproduced from Ordnance Survey material with permission of Ordnance Survey on behalf of the Controller of Her Majesty's Stationary Office (© Crown copyright). Unauthorised reproduction is prohibited. Crown copyright. No. 100029406.

**BRISTOL
ENGINEERING
CONSULTANCY**

Brunel House, St George's Road, Bristol BS1 5UY

Tel: 0117 9222000 Fax: 0117 9223765
E-mail: engineering.consultancy@bristol.gov.uk

Rev.	Date	Description	By

Project
Cycle City Pinch Points
St Stephens Street, Bristol
Cycling contra-flow




Title
DTT Application
No Entry sign with 'Except Cycles'
plate


Client
Cycling City
Project Manager
Christian Pullinger
Telephone Number
0117 9525759
Drawn by
CLP
Date Drawn
June 2010

Scale
As Shown @ A3
Checked by
Date Issued
Issued by

STATUS
☒ Preliminary ☐ Tender ☐ Construction ☐ As Built

DRAWING NUMBER
Project Number
Drawing
Revision
DC0491 - 033 - DT1(S)

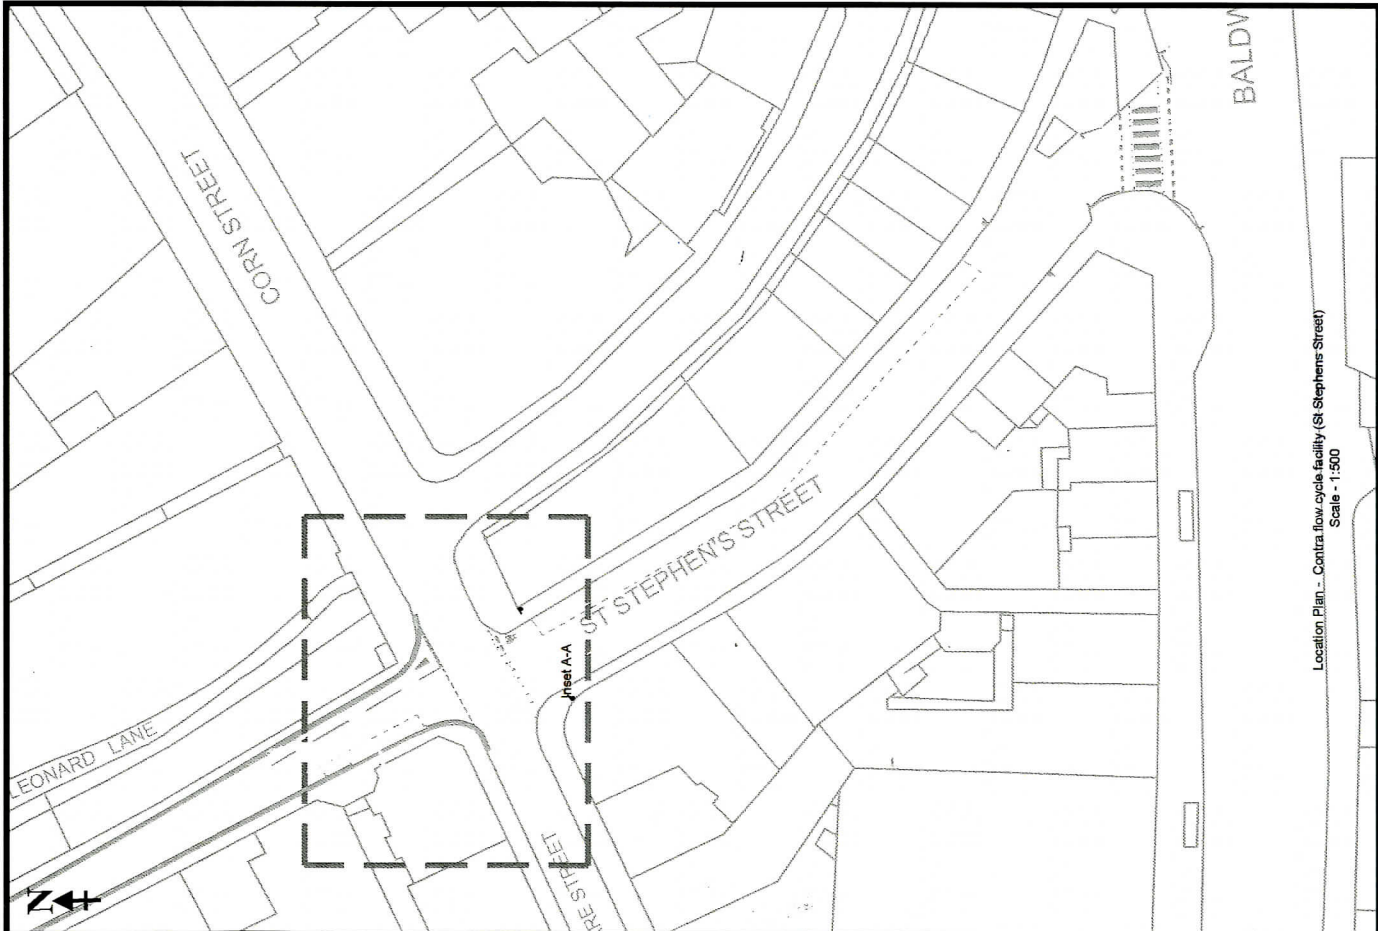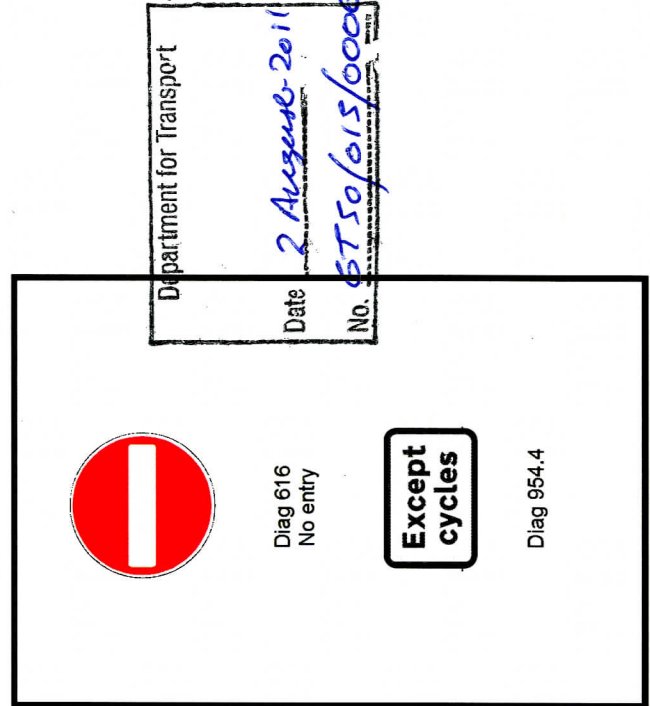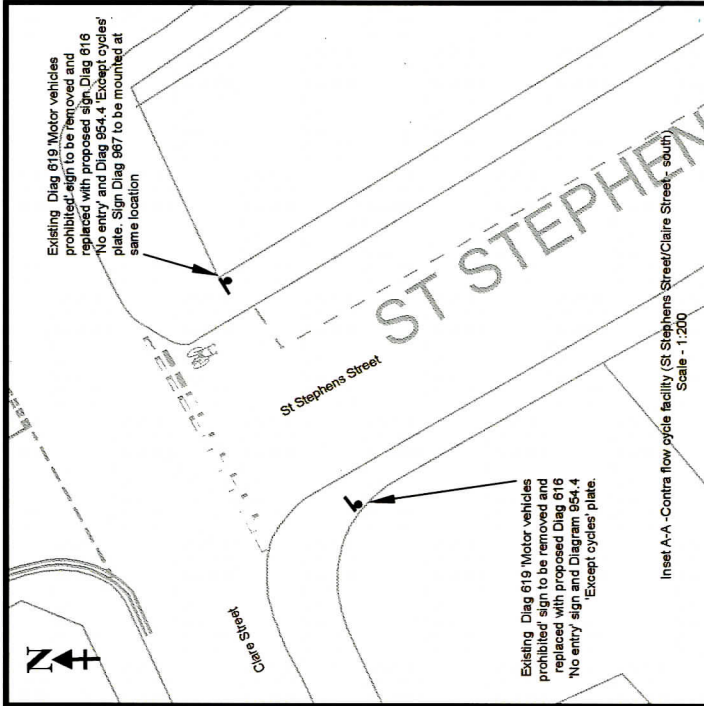

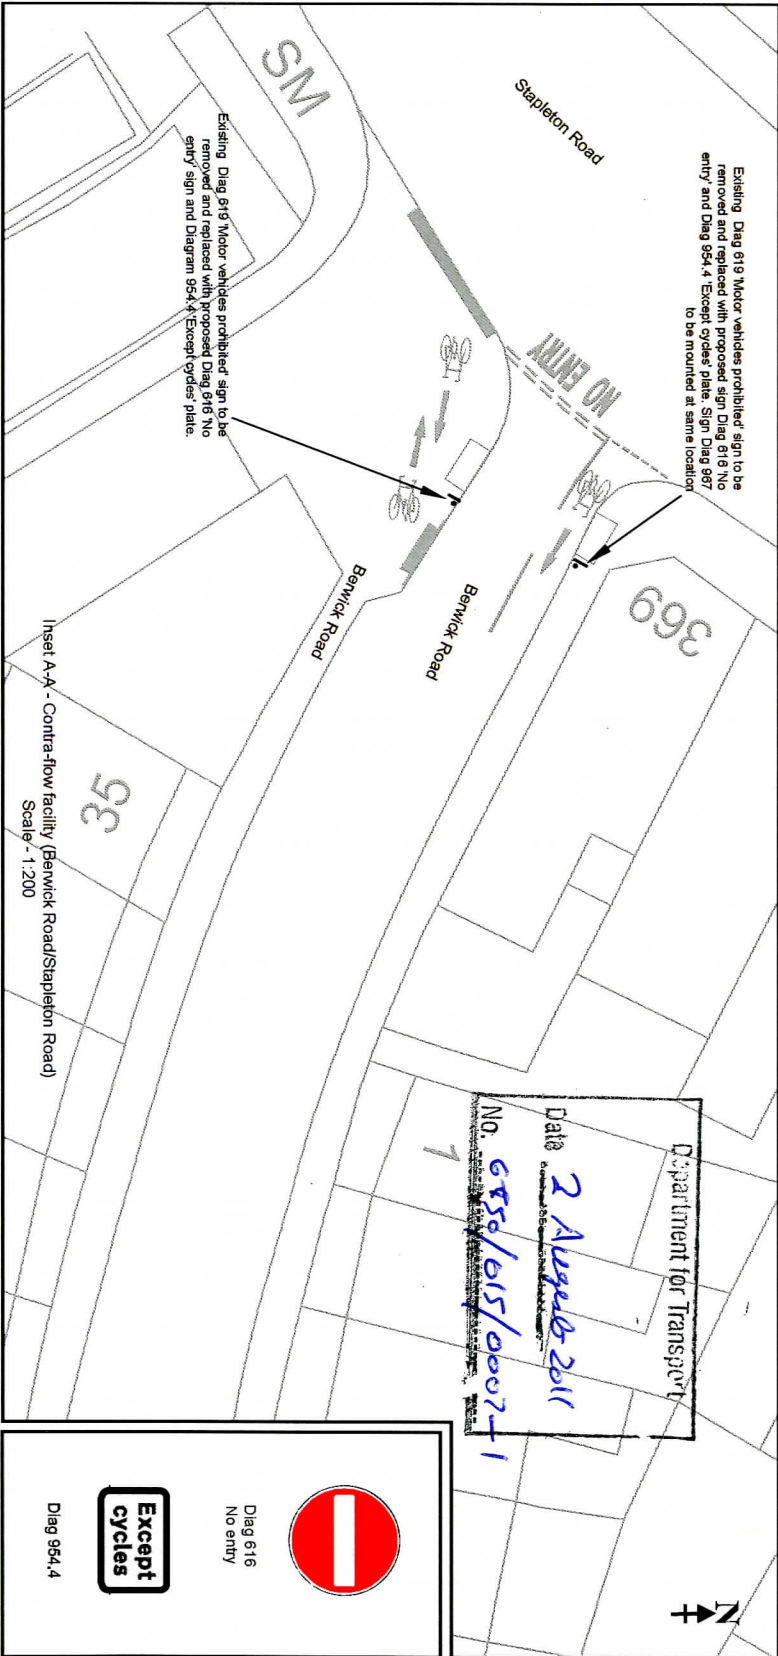

Notes

- Mounting height shall be a minimum of 2500mm in pedestrian/cycle areas
- No sign or part of sign shall be less than 450mm from highway
- Sign 616 to be illuminated using direct external lighting
- Sign 616 + 954.4 to have reflective material class RA2 (12899 -1:2007)

This map is reproduced from Ordnance Survey material with permission of Ordnance Survey on behalf of the Controller of Her Majesty's Stationery Office and may be used for publication or other purposes in any form without fee, provided that the source is acknowledged. Ordnance Survey Map No. 100022046.

BRISTOL ENGINEERING CONSULTANCY

Brunel House, St George's Road, Bristol BS1 5UY

Tel: 0117 9222000 Fax: 0117 9222765
E-mail: engineering.consultancy@bristol.gov.uk

Rev Date Description By

Project
Cycle City Pinch Points
Berwick Road
Contra-flow cycling facility

Title

DTT Application

'No entry' sign with
'Except cycles' plate

Client
Cycling City

Project Manager
Mike McManara
Telephone Number
0117 9223124
Drawn by
CLP
Date Drawn
June 2011

STATUS

☒ Preliminary ☐ Tender ☐ Construction ☐ As Built

DRAWING NUMBER

Project Number Drawing Revision

DC0491-61 - 07/DT3 -

Notes

- Mounting height shall be a minimum of 2500mm in pedestrian/cycle areas
- No sign or part of sign shall be less than 450mm from highway
- Sign NP60.2 to be illuminated using direct external lighting
- Sign NP60.2 to have reflective material class RA2 (12899 - 1:2007)

This plan is reproduced from Ordnance Survey material with permission of Ordnance Survey on behalf of the Controller of Her Majesty's Stationary Office and may not be reproduced or used in any form without the prior written permission of the Controller of Her Majesty's Stationary Office. Bristol City Council Licence No. 100229067.



Brunel House, St George's Road, Bristol BS1 5UY
Tel: 0117 9222000 Fax: 0117 9223765
Email: engineering.consultancy@bristol.gov.uk

Rev.	Date	Description	By

Cycle City Pinch Points

Title

DT Application

'No Entry' sign with 'Except Cycles' plate - Frayne Road

Client
Cycle City

Project Manager
Mike McNamara
Scale
1:1,000 @ A3
Checked by
01179223124
Drawn by
CLP
Date Issued
CLP
Date Drawn
CLP

STATUS

☐ Preliminary ☐ Tender ☐ Construction ☐ As Built

DRAWING NUMBER

Project Number Drawing Revision
DC0491-61 - 031/DT - EC



Diag 616
No entry

Except cycles

Diag 954.4

Department for Transport
Date 2 August 2011
No. 6750/615/0009-1

Existing Diag 619 Motor vehicles prohibited sign to be removed and replaced with proposed Diag 616 No entry sign and Diagram 954.4 'Except cycles' plate. Sign Diag 957 to be mounted at same location

Existing Diag 619 Motor vehicles prohibited sign to be removed and replaced with proposed sign Diag 616 No entry and Diagram 954.4 'Except cycles' plate. Sign Diag 957 to be mounted at same location

