



GT50/50/0009

ROAD TRAFFIC REGULATION ACT 1984 – SECTION 65


SPECIAL DIRECTIONS

The Secretary of State for Transport, in exercise of his powers under Section 65 of the Road Traffic Regulation Act 1984, and all other powers enabling him in that behalf, and having regard to Direction 59 of the Traffic Signs General Directions 2002 (Part II of SI 2002/3113, "the 2002 Directions"), hereby:-


1. directs that, notwithstanding the provisions of Direction 18(1) of the 2002 Directions, a sign comprising of a road marking to diagram 1065 in Schedule 6 to the to the Traffic Sign Regulations 2002 (Part of SI 2002/3113, "the 2002 Regulations") need not be used in conjunction with a sign to diagram 670 in Schedule 2 to those Regulations, at appropriate sites in the attached set of plans numbered GT50/035/0009-1; and
2. directs that notwithstanding Direction 11(2) of the 2002 Directions, a sign to diagram 670 in Schedule 2 to the 2002 Regulations need not be placed at regular intervals on roads shown in the said set of plans.


Dated 17 August 2011

Signed by authority of the Secretary of State

 

.....
A Delegated Official of the Department of Transport

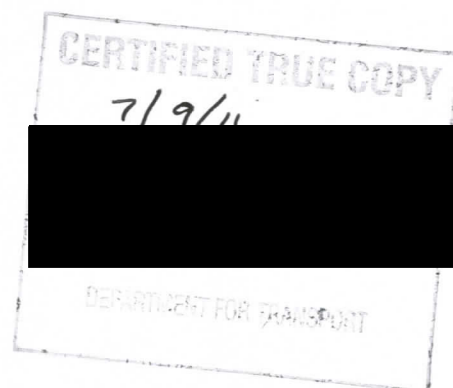

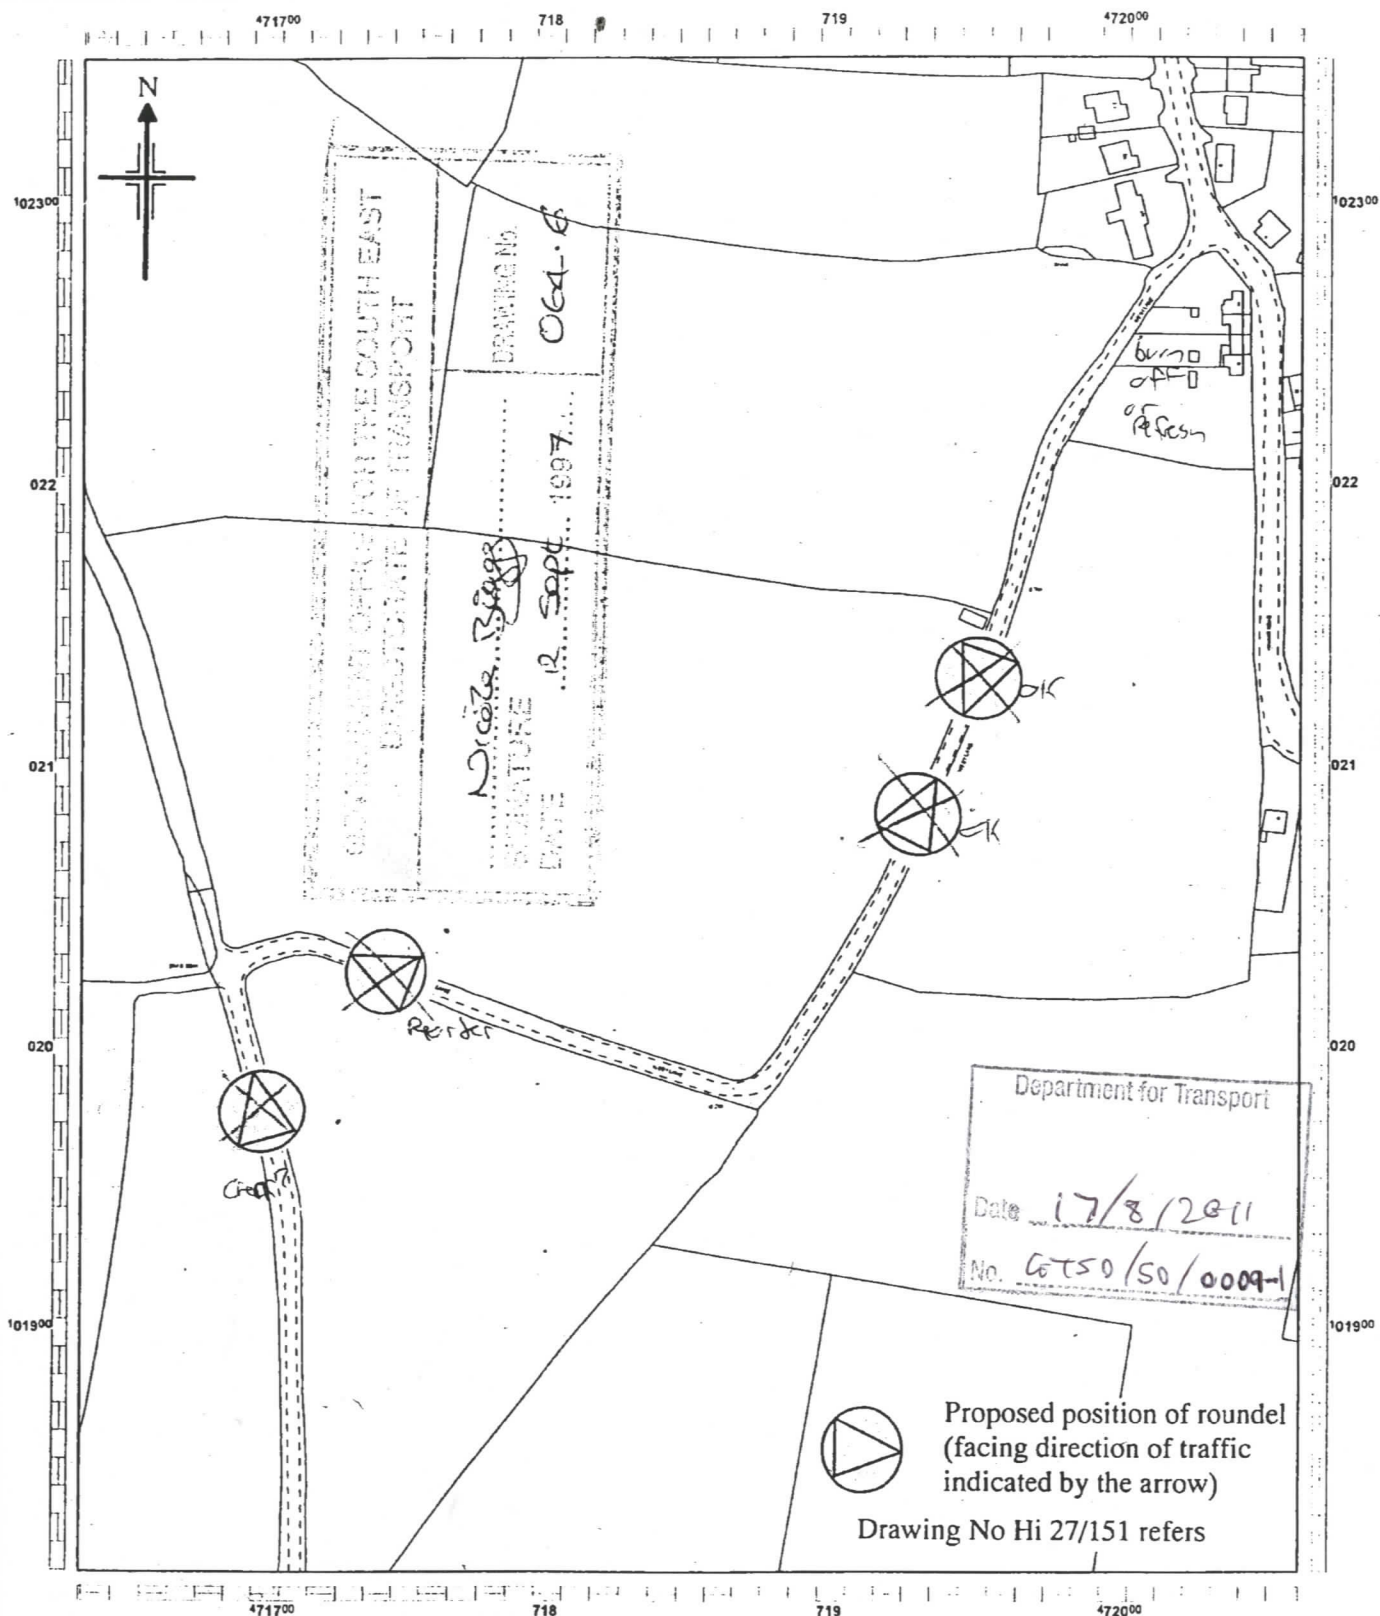

Ann Graves,
Hons. Dip. ARCH RIBA,
Head of Technical Services
Civic Offices, Civic Centre Rd,
Havant, Hants. PO9 2AX.
Havant. (01705) 474174.



**Havant
Borough
Council**

Title:

**Hayling Island Speed Limits -
location of proposed 40mph
carriageway roundels - WEST
LANE (1)**

Drawn By:

BDH

Scale:

1:2500


Drawing No.:

Hi 12/110

Date:

07/02/97

Reproduced from the Ordnance Survey Digital Data with the permission of the Controller of HMSO.

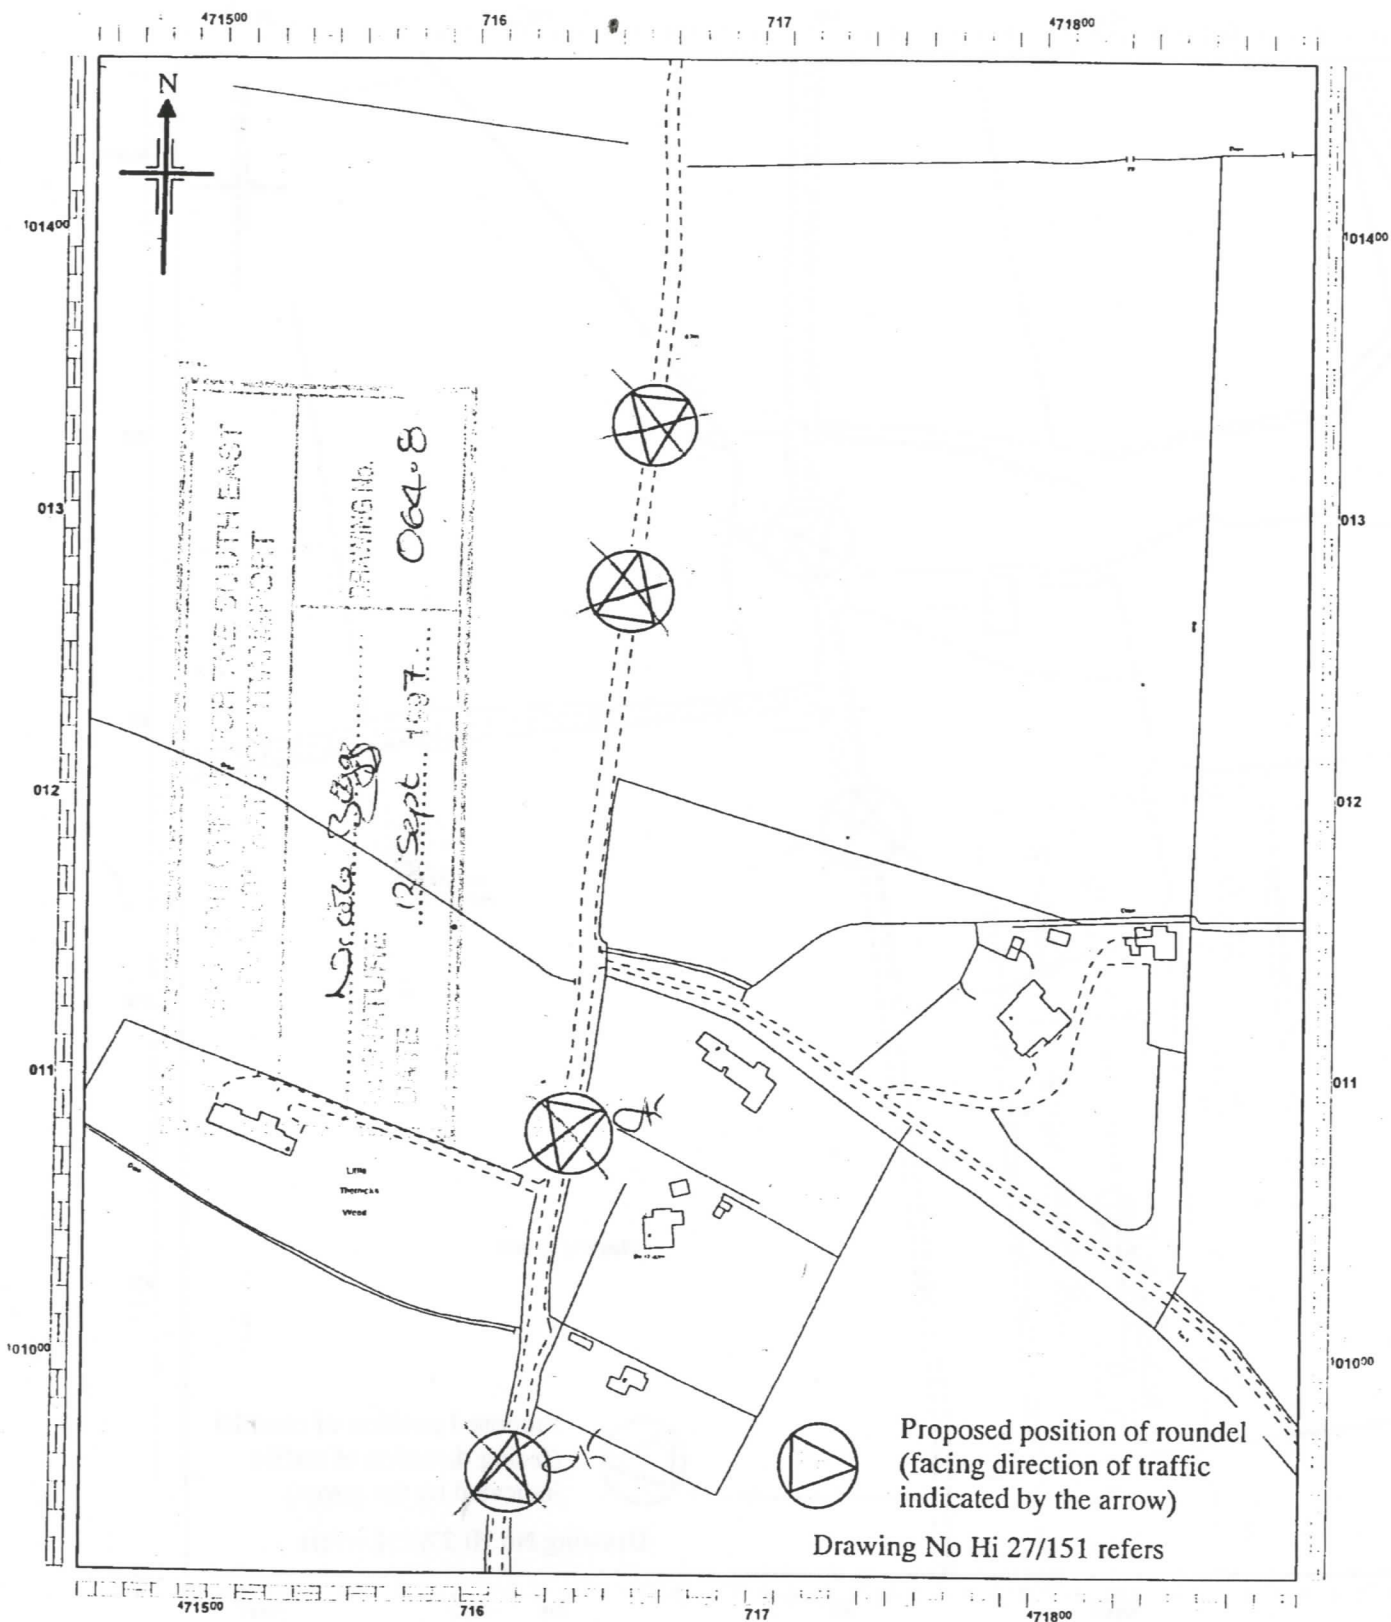

Ann Graves,
Hons Dip. ARCH RIBA,
Head of Technical Services
Civic Offices, Civic Centre Rd,
Havant, Hants, PO9 2AX.
Havant. (01705) 474174.



**Havant
Borough
Council**

Title:

**Hayling Island Speed Limits -
location of proposed 40mph
carriageway roundels - WEST
LANE (3)**

Drawn By:

BDH

Scale:

1:2500


Drawing No.:

Hi 12/112

Date:

07/02/97

Reproduced from the Ordnance Survey Digital Data with the permission of the Controller of HMSO

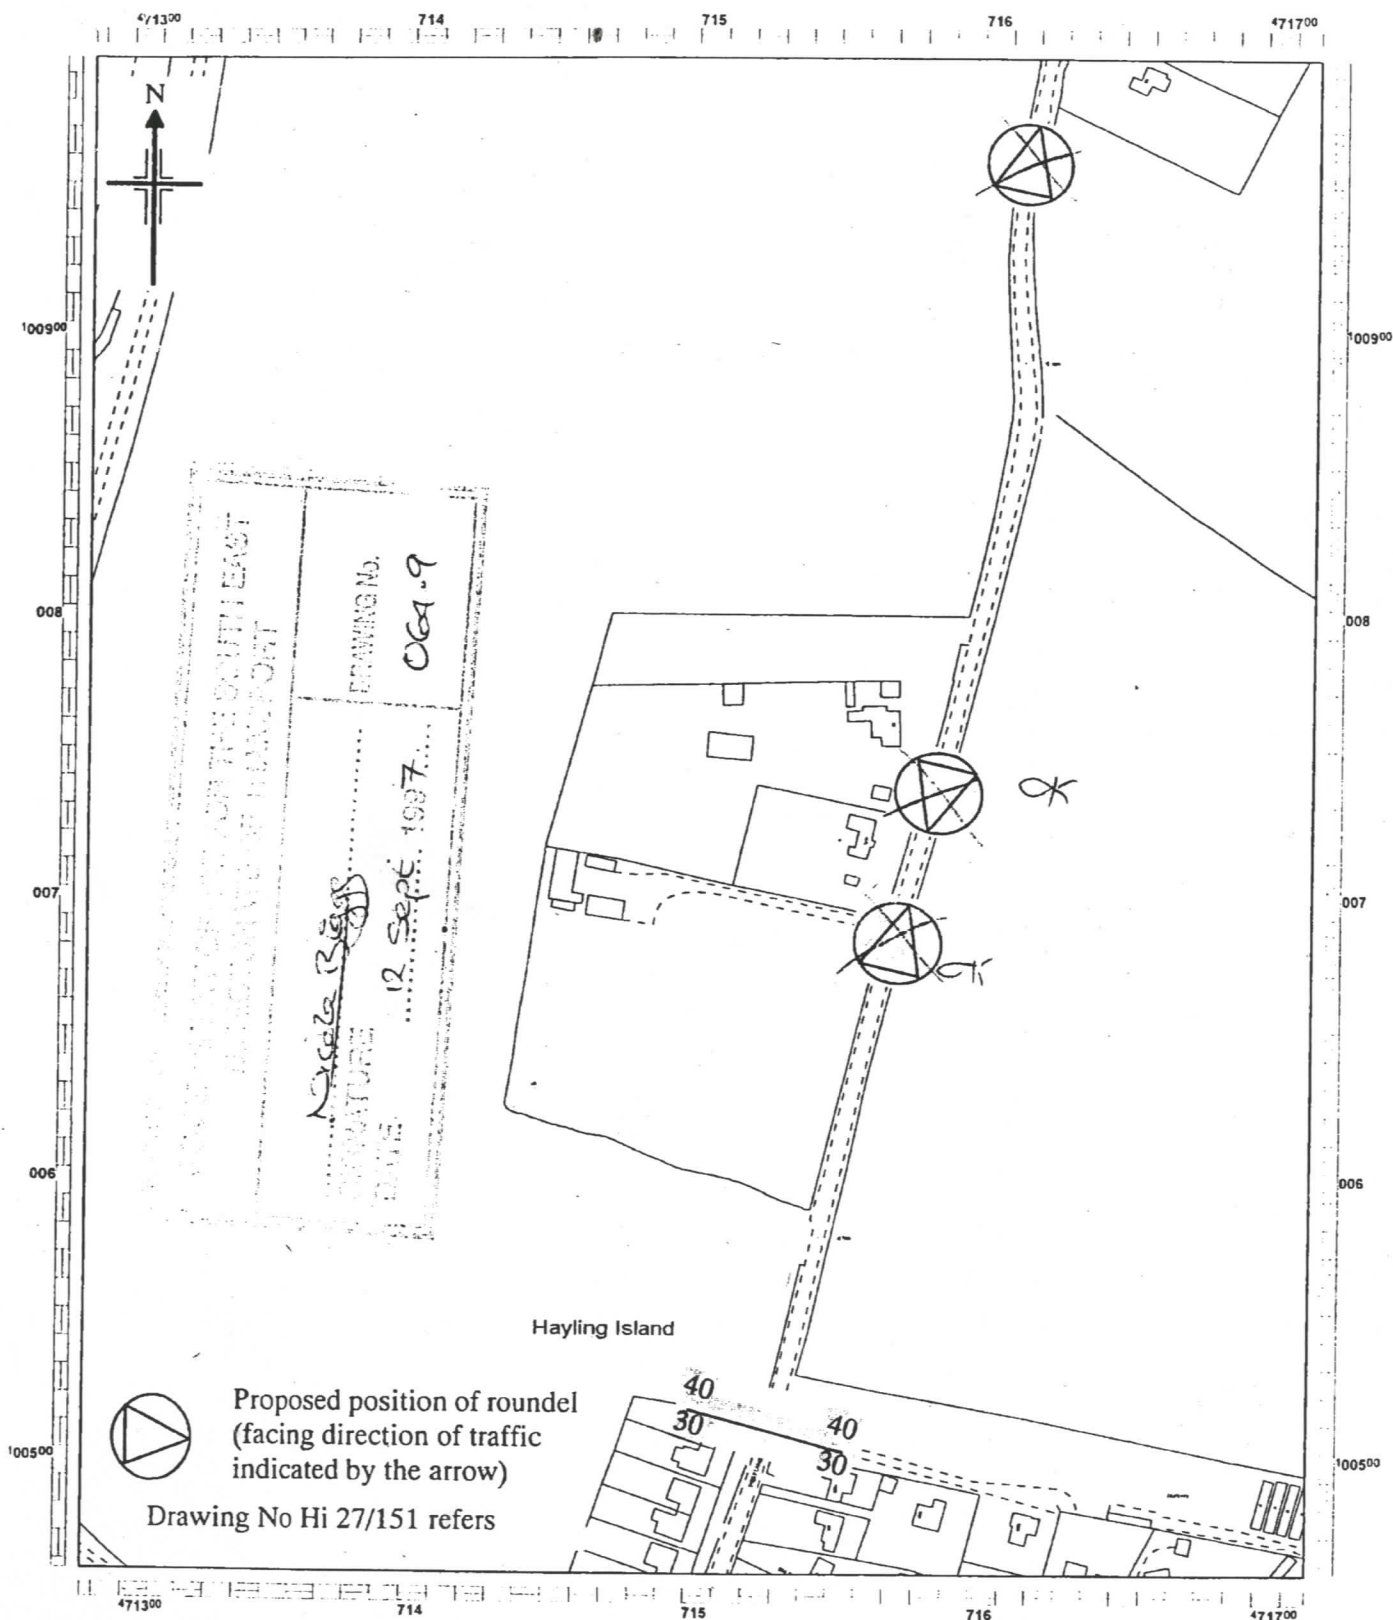

Ann Graves,
Hons.Dip.ARCH RIBA,
Head of Technical Services
Civic Offices, Civic Centre Rd,
Havant, Hants. PO9 2AX.
Havant. (01705) 474174.



**Havant
Borough
Council**

Title:

**Hayling Island Speed Limits -
location of proposed 40mph
carriageway roundels - WEST
LANE (4)**

Drawn By:

BDH

Scale:

1:2500


Drawing No.:

Hi 12/113

Date:

07/02/97

Reproduced from the Ordnance Survey Digital Data with the permission of the Controller of HMSO.
Copyright Reserved 1996

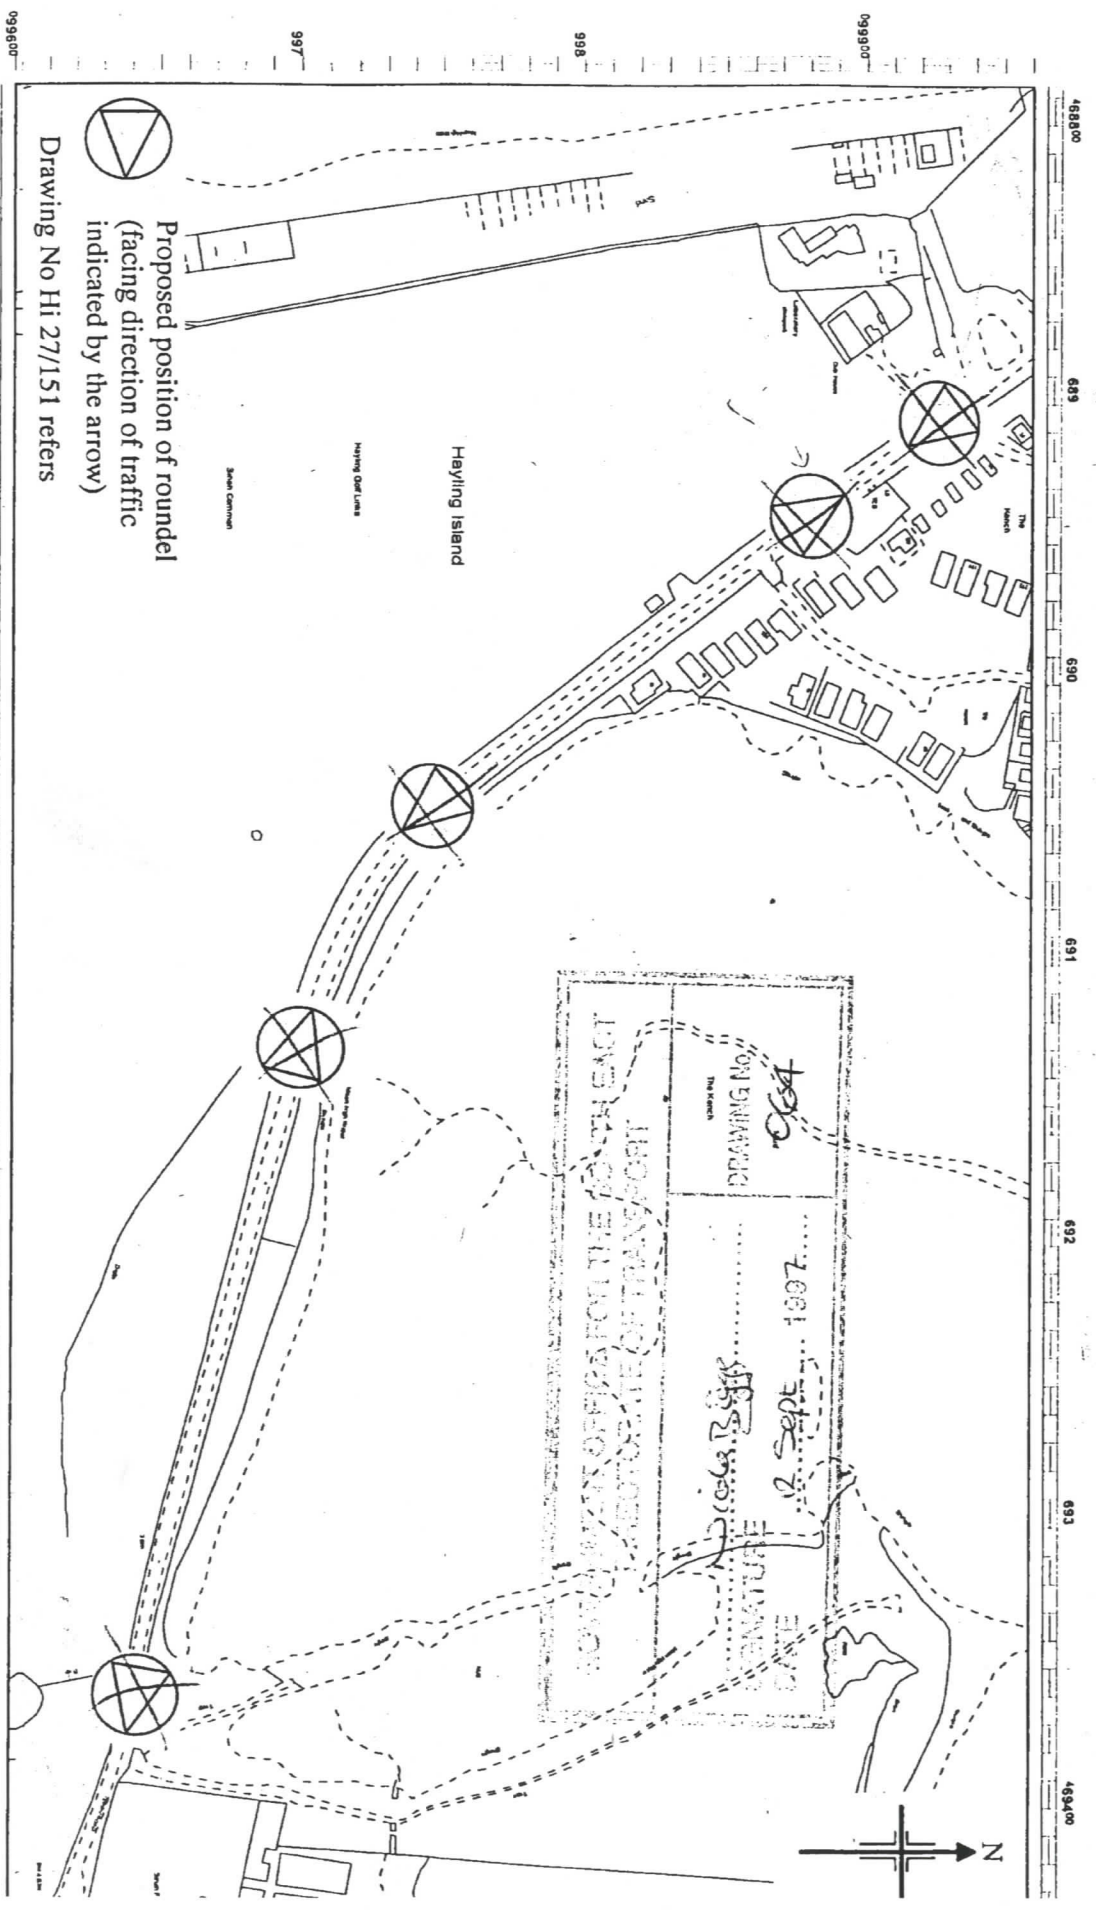

Proposed position of roundel
(facing direction of traffic
indicated by the arrow)

Drawing No HI 27/151 refers




**Havant
Borough
Council**

**Hayling Island Speed Limits - location of
proposed 40mph carriageway roundels - FERRY
ROAD (1)**

Title:		Drawn by:	
Hayling Island Speed Limits - location of proposed 40mph carriageway roundels - FERRY ROAD (1)		BDH	
Drawing No.:		Date:	
HI 12/118		07/02/97	
Scale:		Ann Graves, Hons. Dip. ARCH RIBA, Head of Technical Services, Civic Centre Rd, Havant, Hants, PO9 2AX, Havant. (01705) 474174.	
1:2500			


Reproduced from the Ordnance Survey Digital Data with the permission of the Controller of HMSO. Crown Copyright Reserved 1996. Licence No. LA078204.

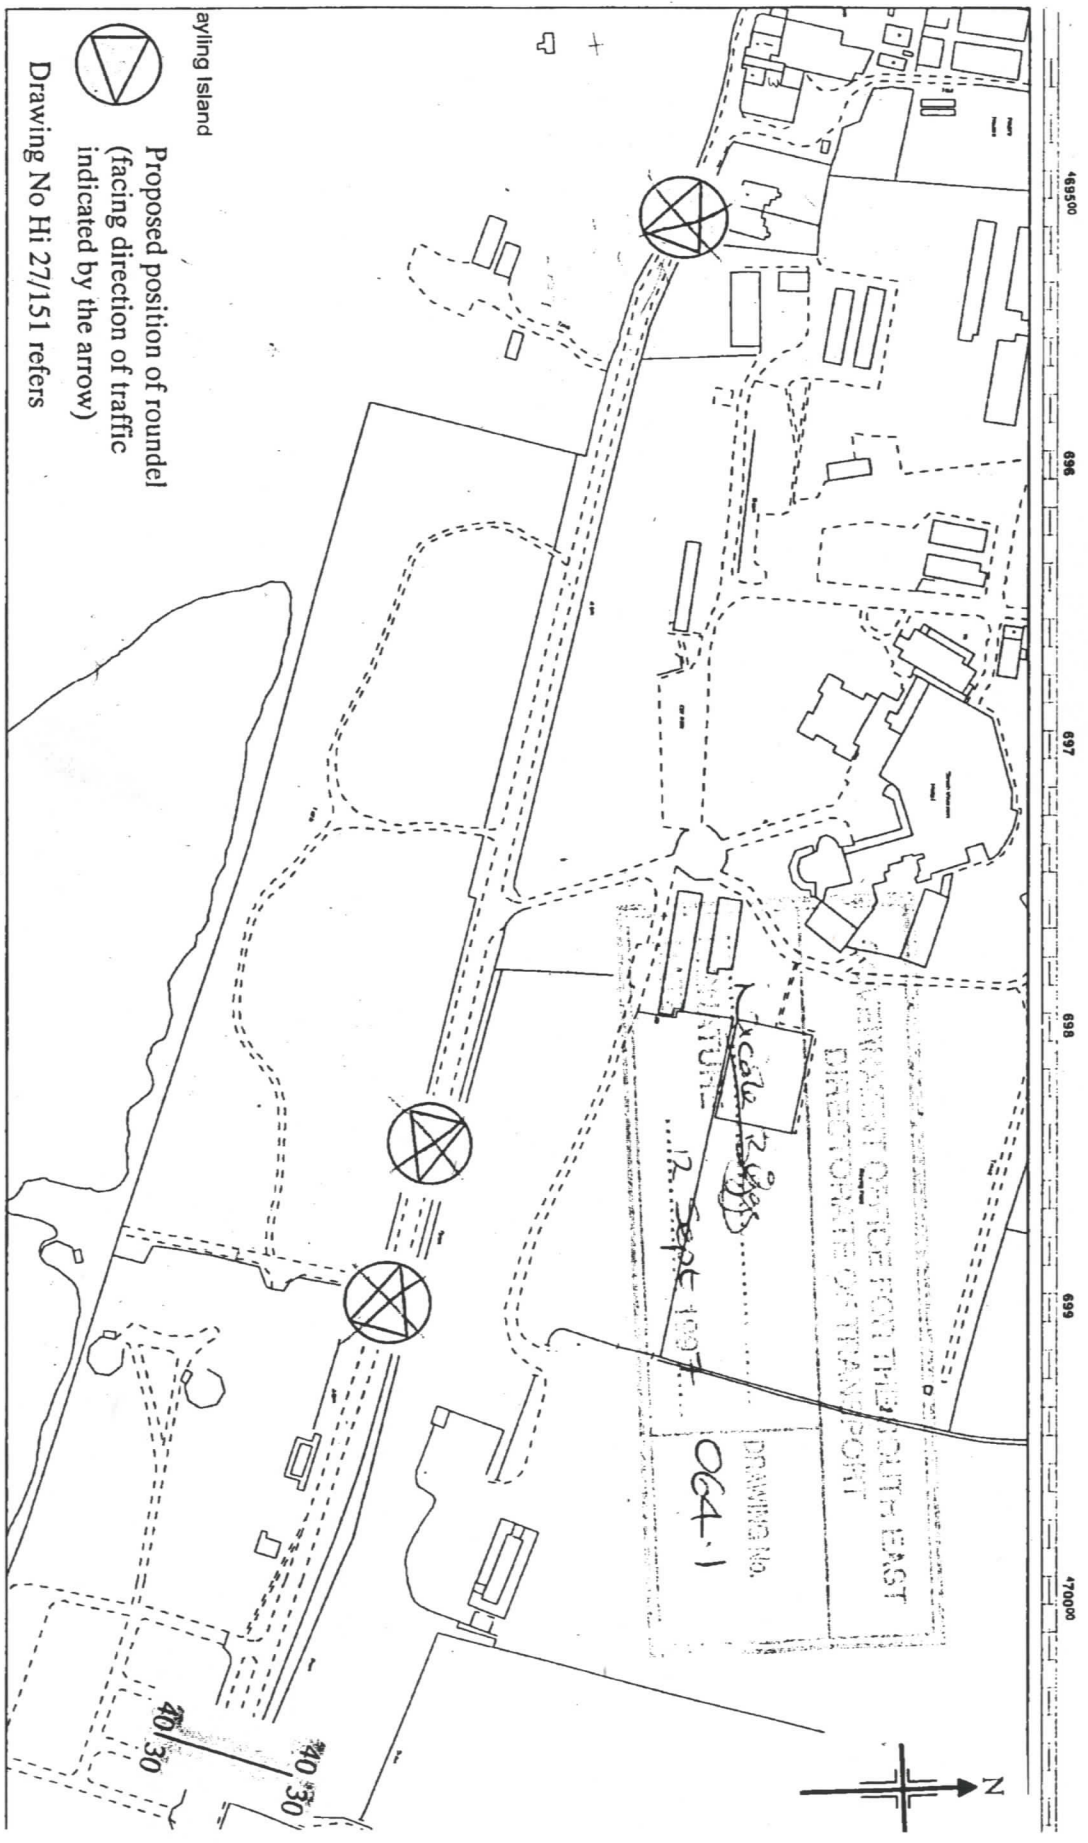

Title:
**Hayling Island Speed Limits - location of
proposed 40mph carriageway roundels FERRY
ROAD (2)**

Drawn by: BDH	Ann Graves, Hons. Dip. ARCH RIBA, Head of Technical Services, Civic Centre Rd. Havant, Hants. PO9 2AX. Havant. (01705) 474174.
Drawing No.: HI 12/119	
Scale: 1:2500	
Date: 07/02/97	

Reproduced from the Ordnance Survey Digital Data with the permission of the Controller of HMSO, Crown Copyright Reserved 1996. Licence No. LA078204.

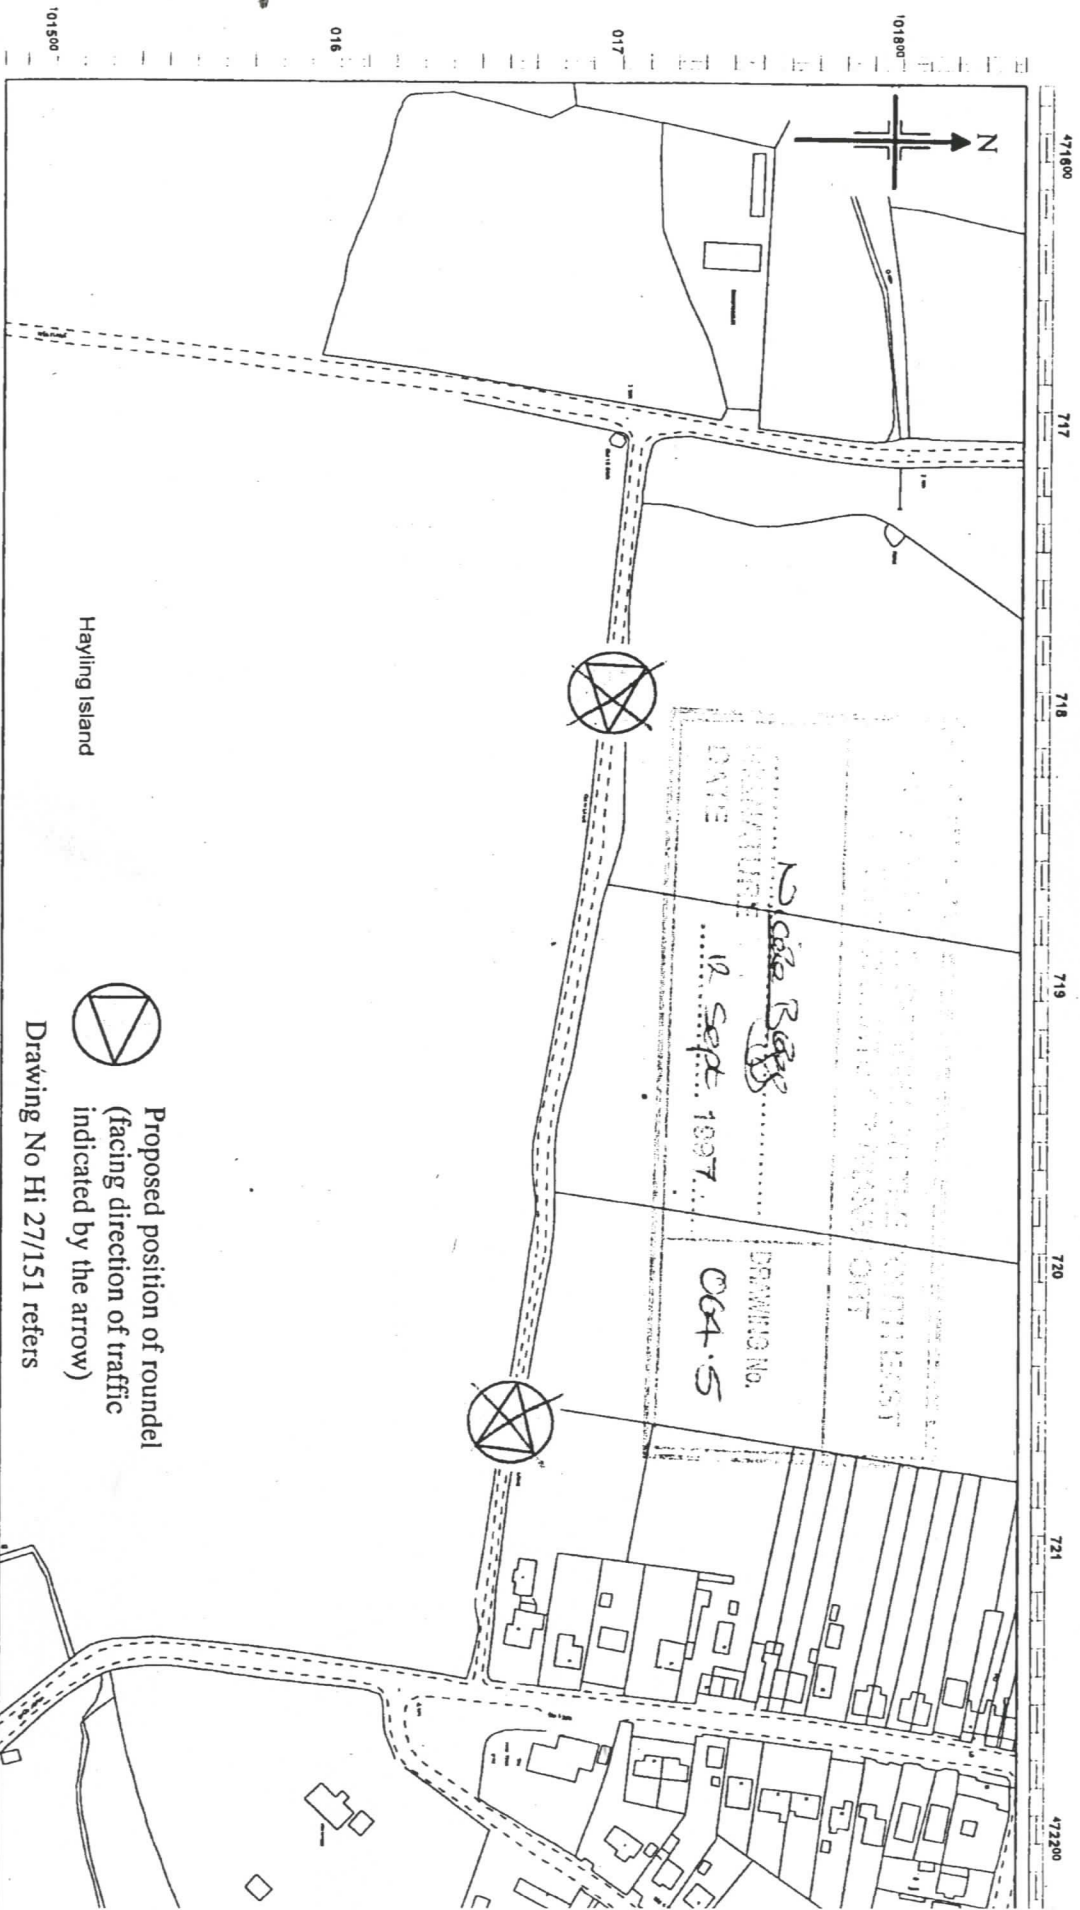

Hayling Island



Proposed position of roundel
(facing direction of traffic
indicated by the arrow)

Drawing No HI 27/151 refers

Reproduced from the Ordnance Survey Digital Data with the permission of the Controller of HMSO. Crown Copyright Reserved 1996. Licence No. LA078204.



**Havant
Borough
Council**

**Hayling Island Speed Limits - location of
proposed 40mph carriageway roundels - DAW
LANE (1)**


Drawn by:
BDH

Drawing No.:
HI 12/114

Scale:
1:2500

Date:
07/02/97

Ann Graves,
Hons. Dip. ARCH RIBA,
Head of Technical
Services, Civic Centre Rd.
Havant, Hants. PO9 2AX.
Havant. (01705) 474174.

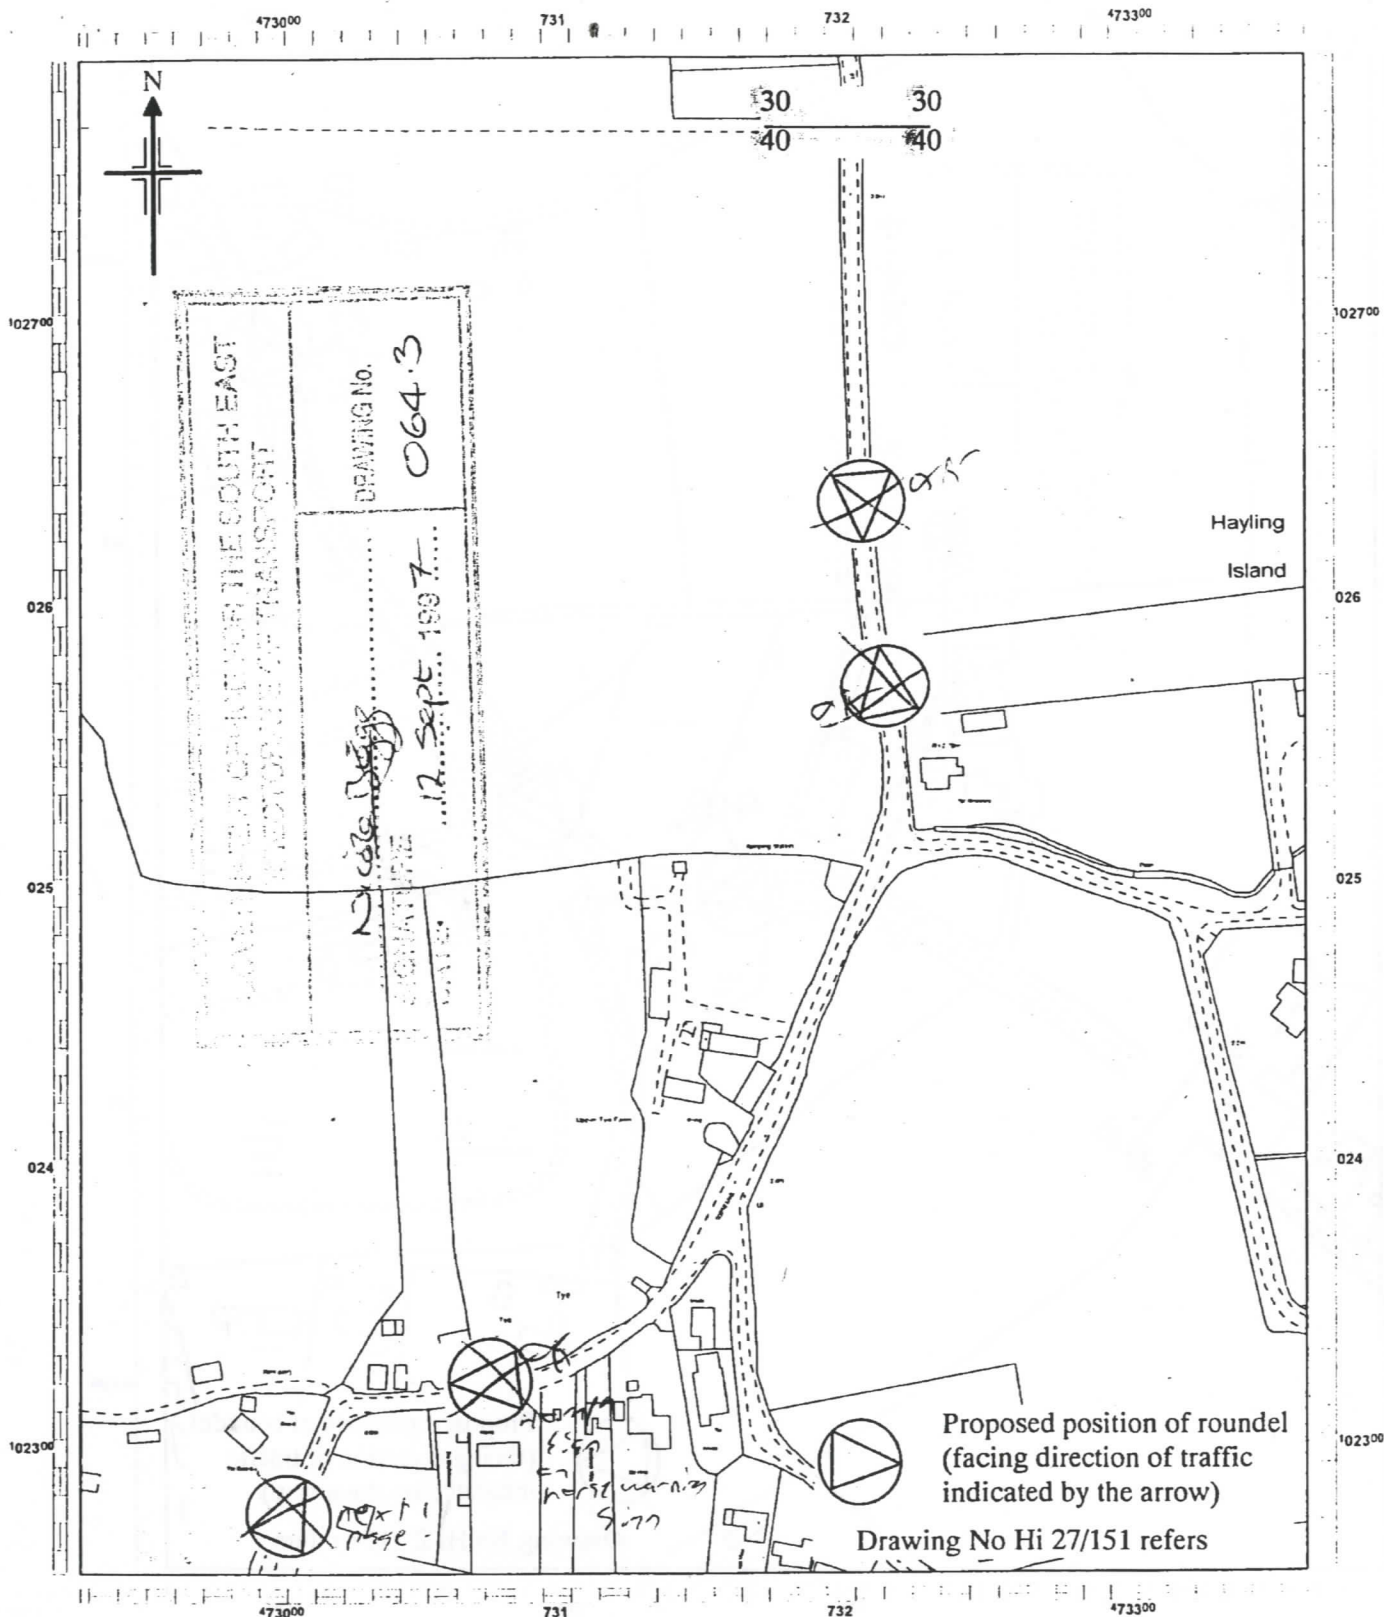

Ann Graves,
Hons. Dip. ARCH RIBA,
Head of Technical Services
Civic Offices, Civic Centre Rd.
Havant, Hants. P09 2AX.
Havant. (01705) 474174.



**Havant
Borough
Council**

Title:

**Hayling Island Speed Limits -
location of proposed 40mph
carriageway roundels - ST
PETER'S ROAD/COPSE LANE
(1)**

Drawn By:

BDH

Scale:

1:2500


Drawing No.:

Hi 12/115

Date:

07/02/97

Reproduced from the Ordnance Survey Digital Data with the permission of the Controller of HMSO.

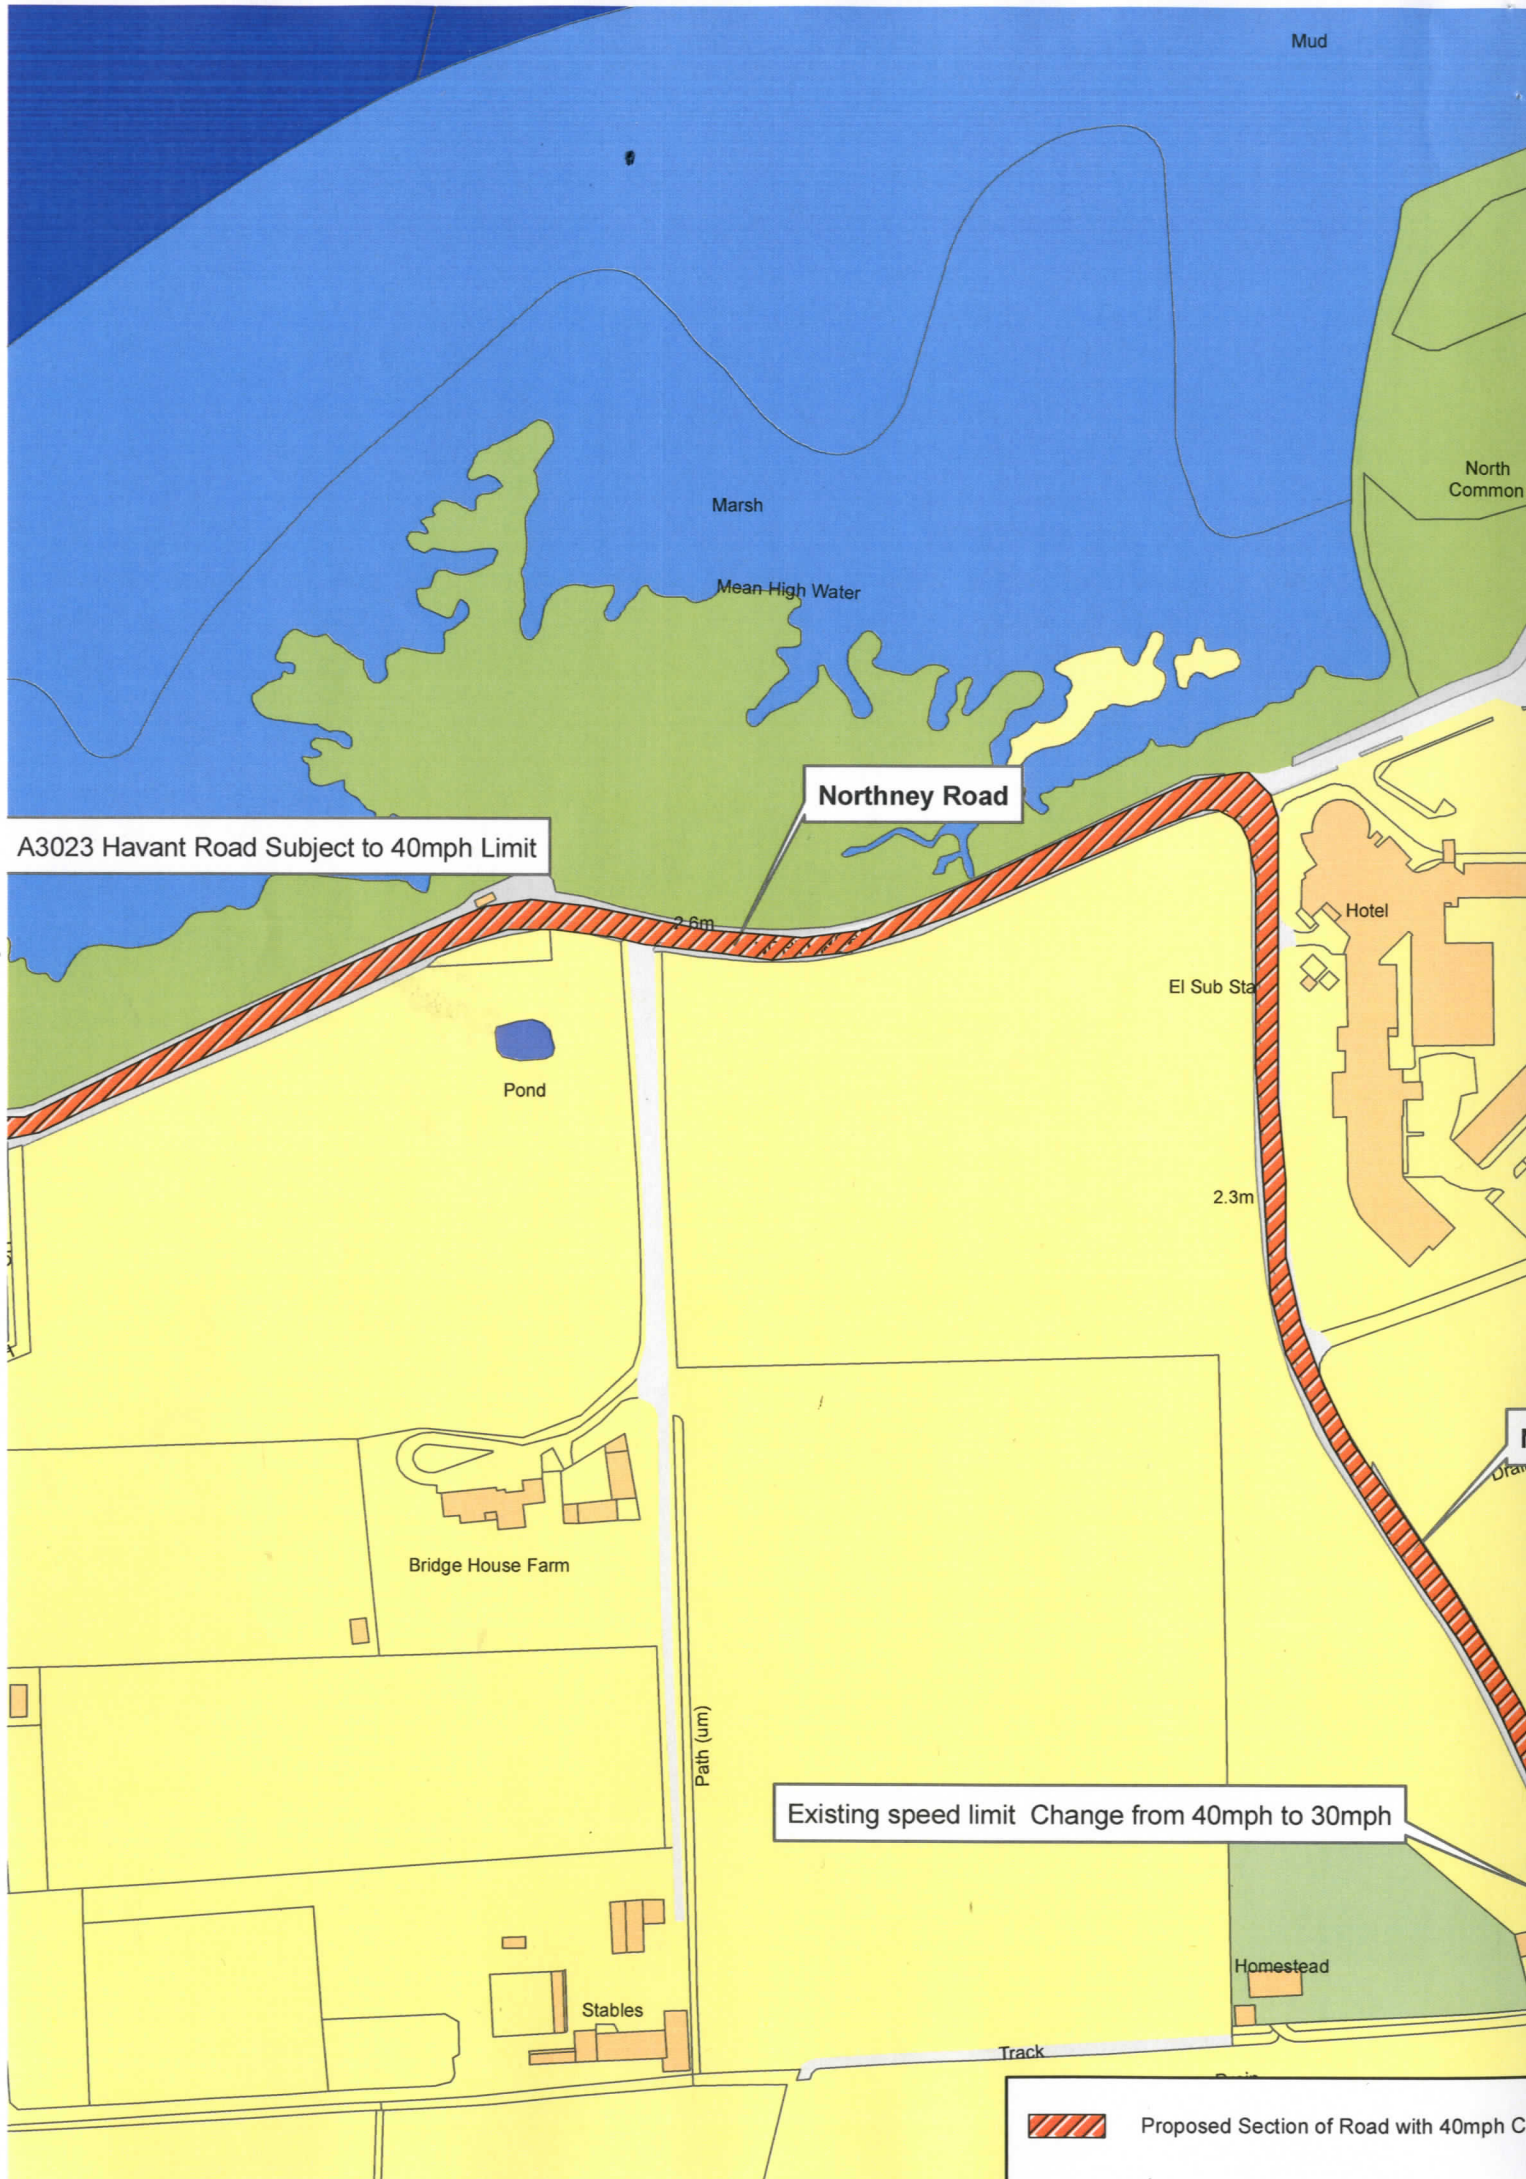

Mud

Marsh

Mean High Water

North Common

Northney Road

A3023 Havant Road Subject to 40mph Limit

Pond

EI Sub Sta

Hotel

2.3m

Bridge House Farm

Path (um)

Existing speed limit Change from 40mph to 30mph


Stables

Homestead

Track



Proposed Section of Road with 40mph C

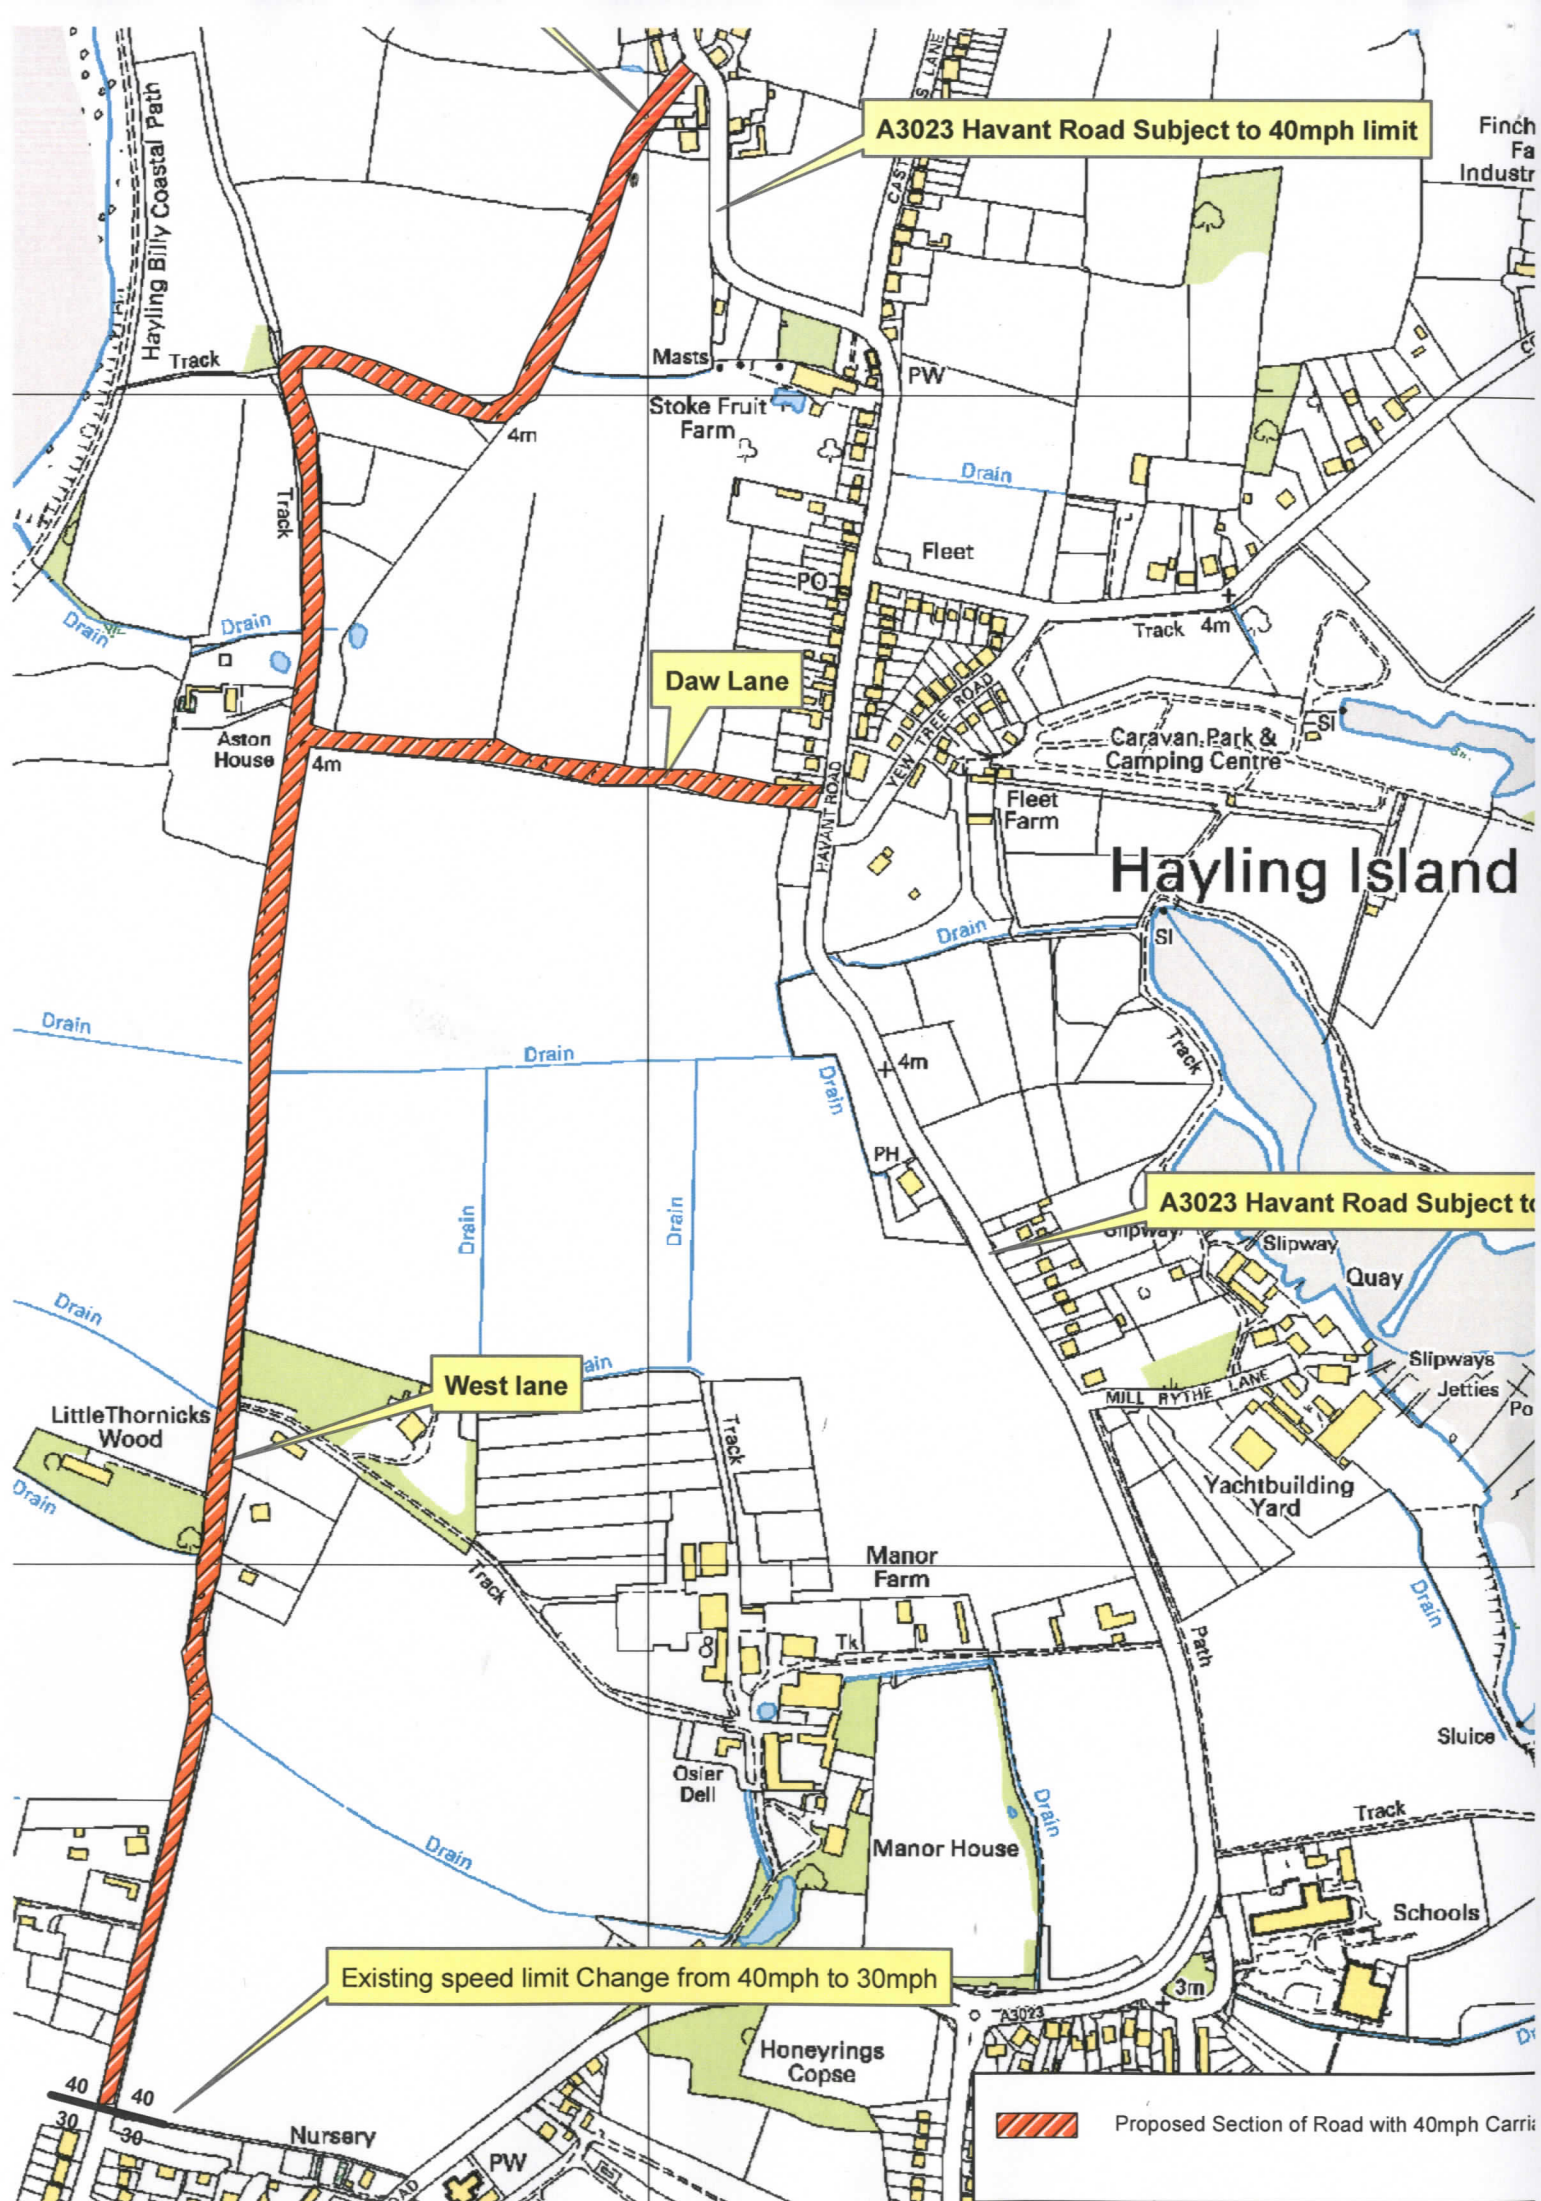




Existing speed limit change from 40mph to 30mph

23 Havant Road Subject to 40mph limit

 Proposed Section of Road with 40mph Limit

Hayling Island

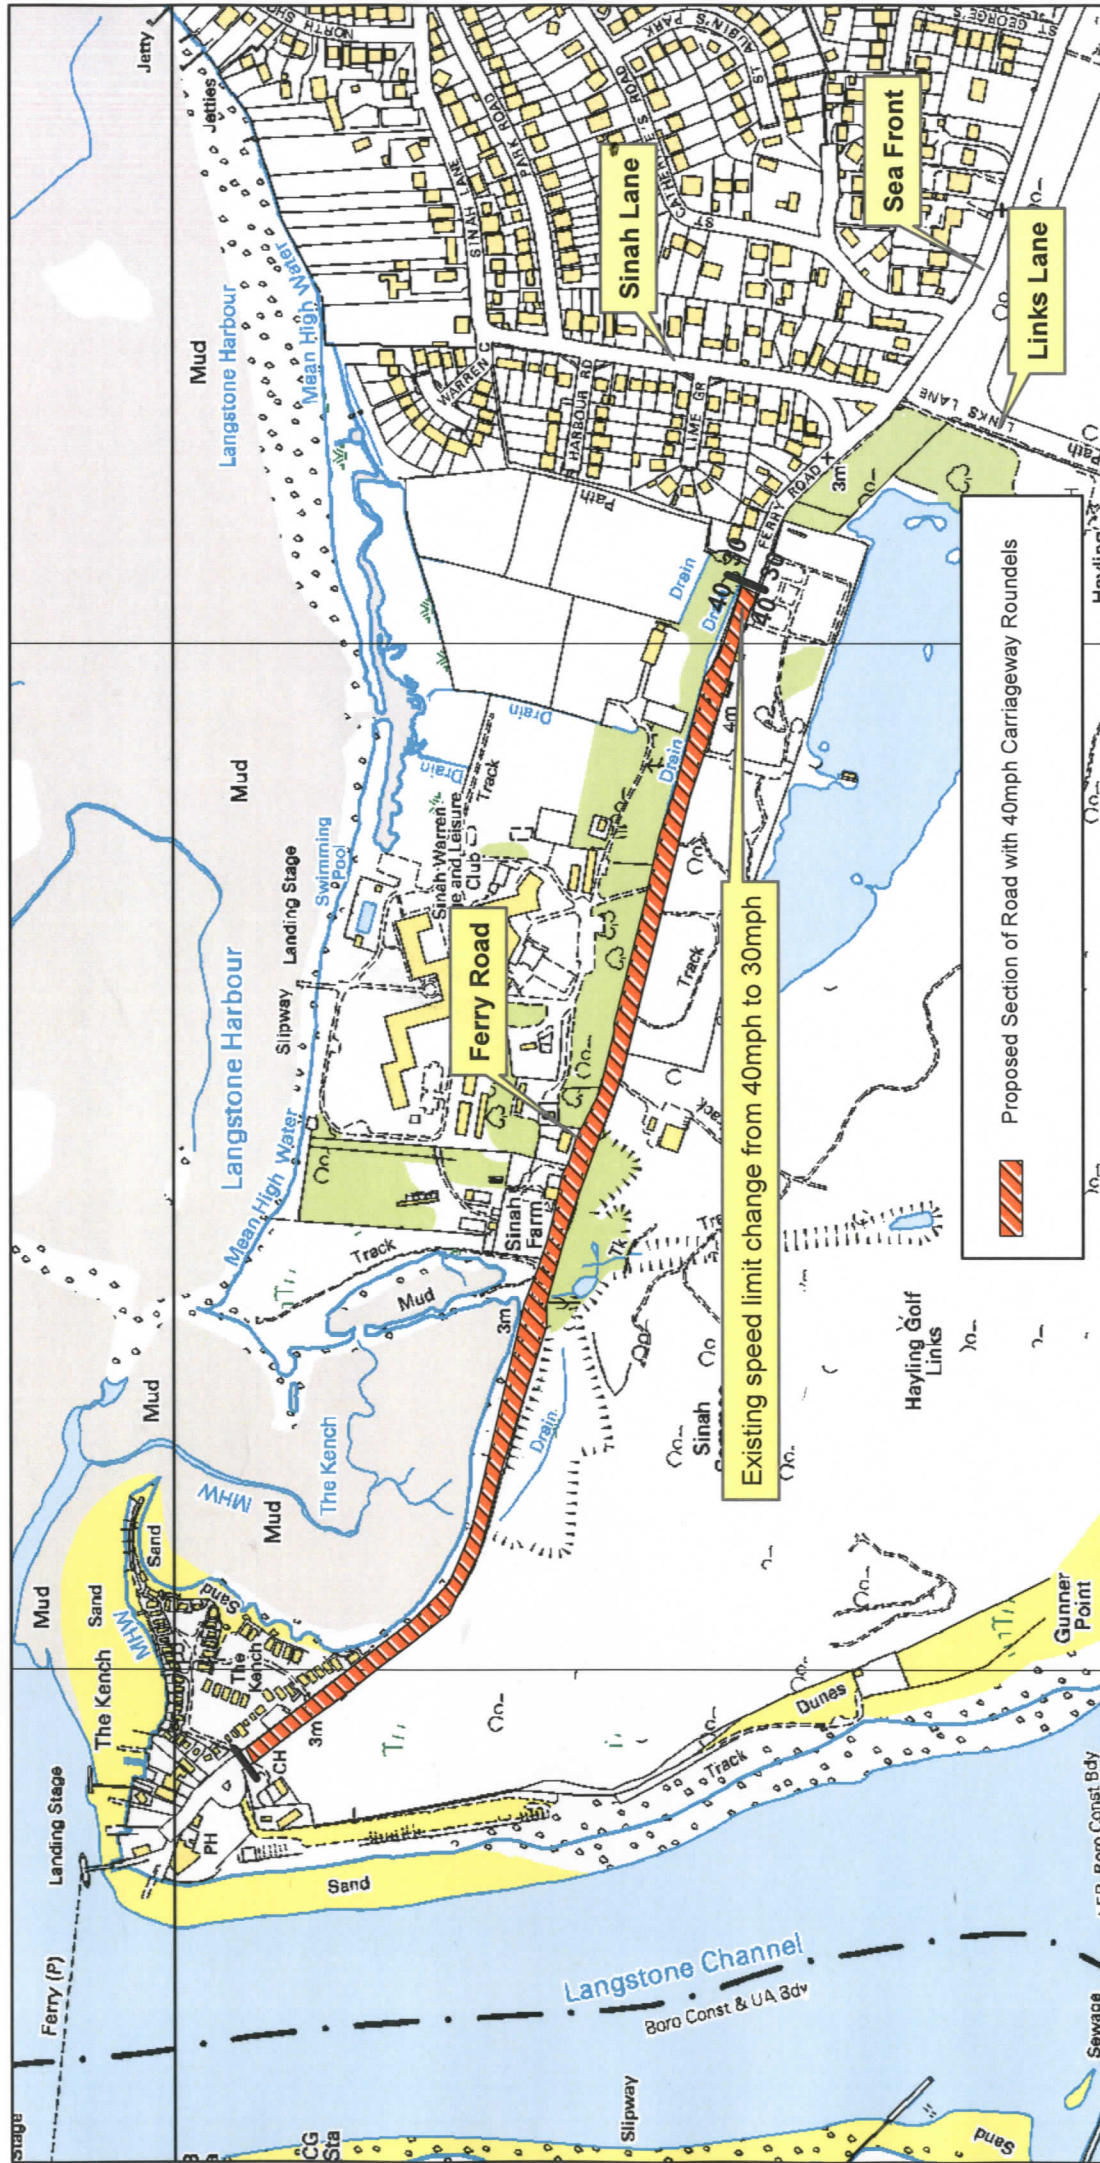

Ferry Road, Hayling Island 40 MPH Speed Limit Extents



Hampshire
County Council

SCALE: NTS

Drawn: BB


Revision:

DATE: 14/06/11

Checked: AM

Drg. No.: HI 12/119A

This map is reproduced from Ordnance Survey material with the permission of Ordnance Survey on behalf of the Controller of Her Majesty's Stationery Office © Crown copyright. Unauthorised reproduction infringes Crown copyright and may lead to prosecution or civil proceedings. HCC 100019180 2011

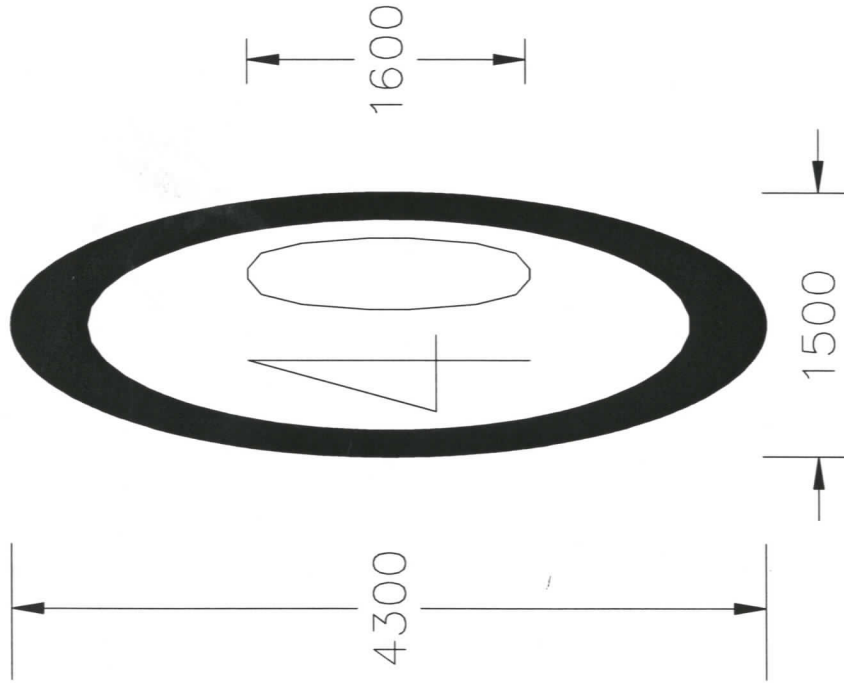

FOR INFO

HAMPSPHIRE COUNTY COUNCIL TRAFFIC & TRANSPORT SUN ALLIANCE HOUSE BASINGSTOKE RG21 7LU		HAYLING ISLAND DATE: JUNE 2011 SCALE: 1/1 SHEET No. 1/1		VARIOUS ROADS 40 MPH CARRIAGEWAY ROUNDELS DATE: 15/07/11 REV: 1	
CERT. No. FS 21845		APPROVED CHECKED DATE:		APPROVED CHECKED DATE:	
HAMPSPHIRE COUNTY COUNCIL TRAFFIC & TRANSPORT SUN ALLIANCE HOUSE BASINGSTOKE RG21 7LU		HAYLING ISLAND DATE: JUNE 2011 SCALE: 1/1 SHEET No. 1/1		VARIOUS ROADS 40 MPH CARRIAGEWAY ROUNDELS DATE: 15/07/11 REV: 1	