



GT50/39/0003

**ROAD TRAFFIC REGULATION ACT 1984 – SECTIONS 64 AND 65
AUTHORISATION OF TRAFFIC SIGNS AND SPECIAL DIRECTIONS**

The Secretary of State for Transport, in exercise of his powers under Sections 64 and 65 of the Road Traffic Regulation Act 1984 and of all other powers enabling him in that behalf, for the purpose of informing road users of a Congestion Charging area in Market Place, Durham, hereby:-

1. authorises the erection at or within 5 metres of the sites marked with a blue cross on the attached plan numbered GT50/39/0003-1 of a traffic sign (hereinafter referred to as “the authorised sign”) conforming as to size, colour and character with that shown on the attached drawing numbered GT50/39/0003-2 save that (a) the reference to the time of day or the day of the week may be varied or omitted and (b) the indication of the amount of the congestion charge may be varied or omitted; and
2. directs, that it is a condition of this authorisation that the authorised sign shall only be placed to indicate the effect of a corresponding Traffic Regulation Order; and
3. directs, without prejudice to any statutory provision to the like effect, that it is a condition of this authorisation that the placing of the authorised sign at or near the said sites shall continue to have effect only until such day as may be appointed by one month’s notice given by the Secretary of State in writing to the traffic authority for the removal or alteration of the authorised sign and on that day the said authorisation shall, without prejudice to the giving of any further authorisation or direction, cease to have effect.




GT50/39/0003

The provisions of Regulations 12, 18 and 19 of the Traffic Signs Regulations 2002 (Part I of SI 2002/3113, "the 2002 Regulations") shall apply to the authorised sign in the same manner as they apply to the sign to diagram 663 in Schedule 2 to those Regulations.


This authorisation replaces the earlier one dated 13th September 2002 under reference GT46/62/2(Pt1)-2 which is hereby revoked.


Dated14 September..... 2011

Signed by authority of the Secretary of State

 

.....
A Delegated Official of the Department for Transport

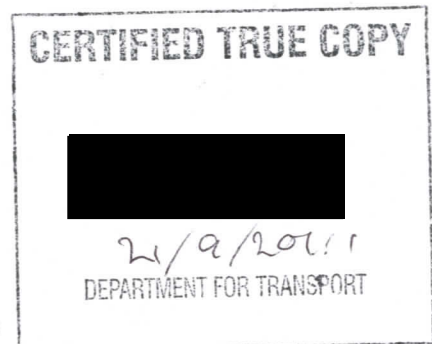

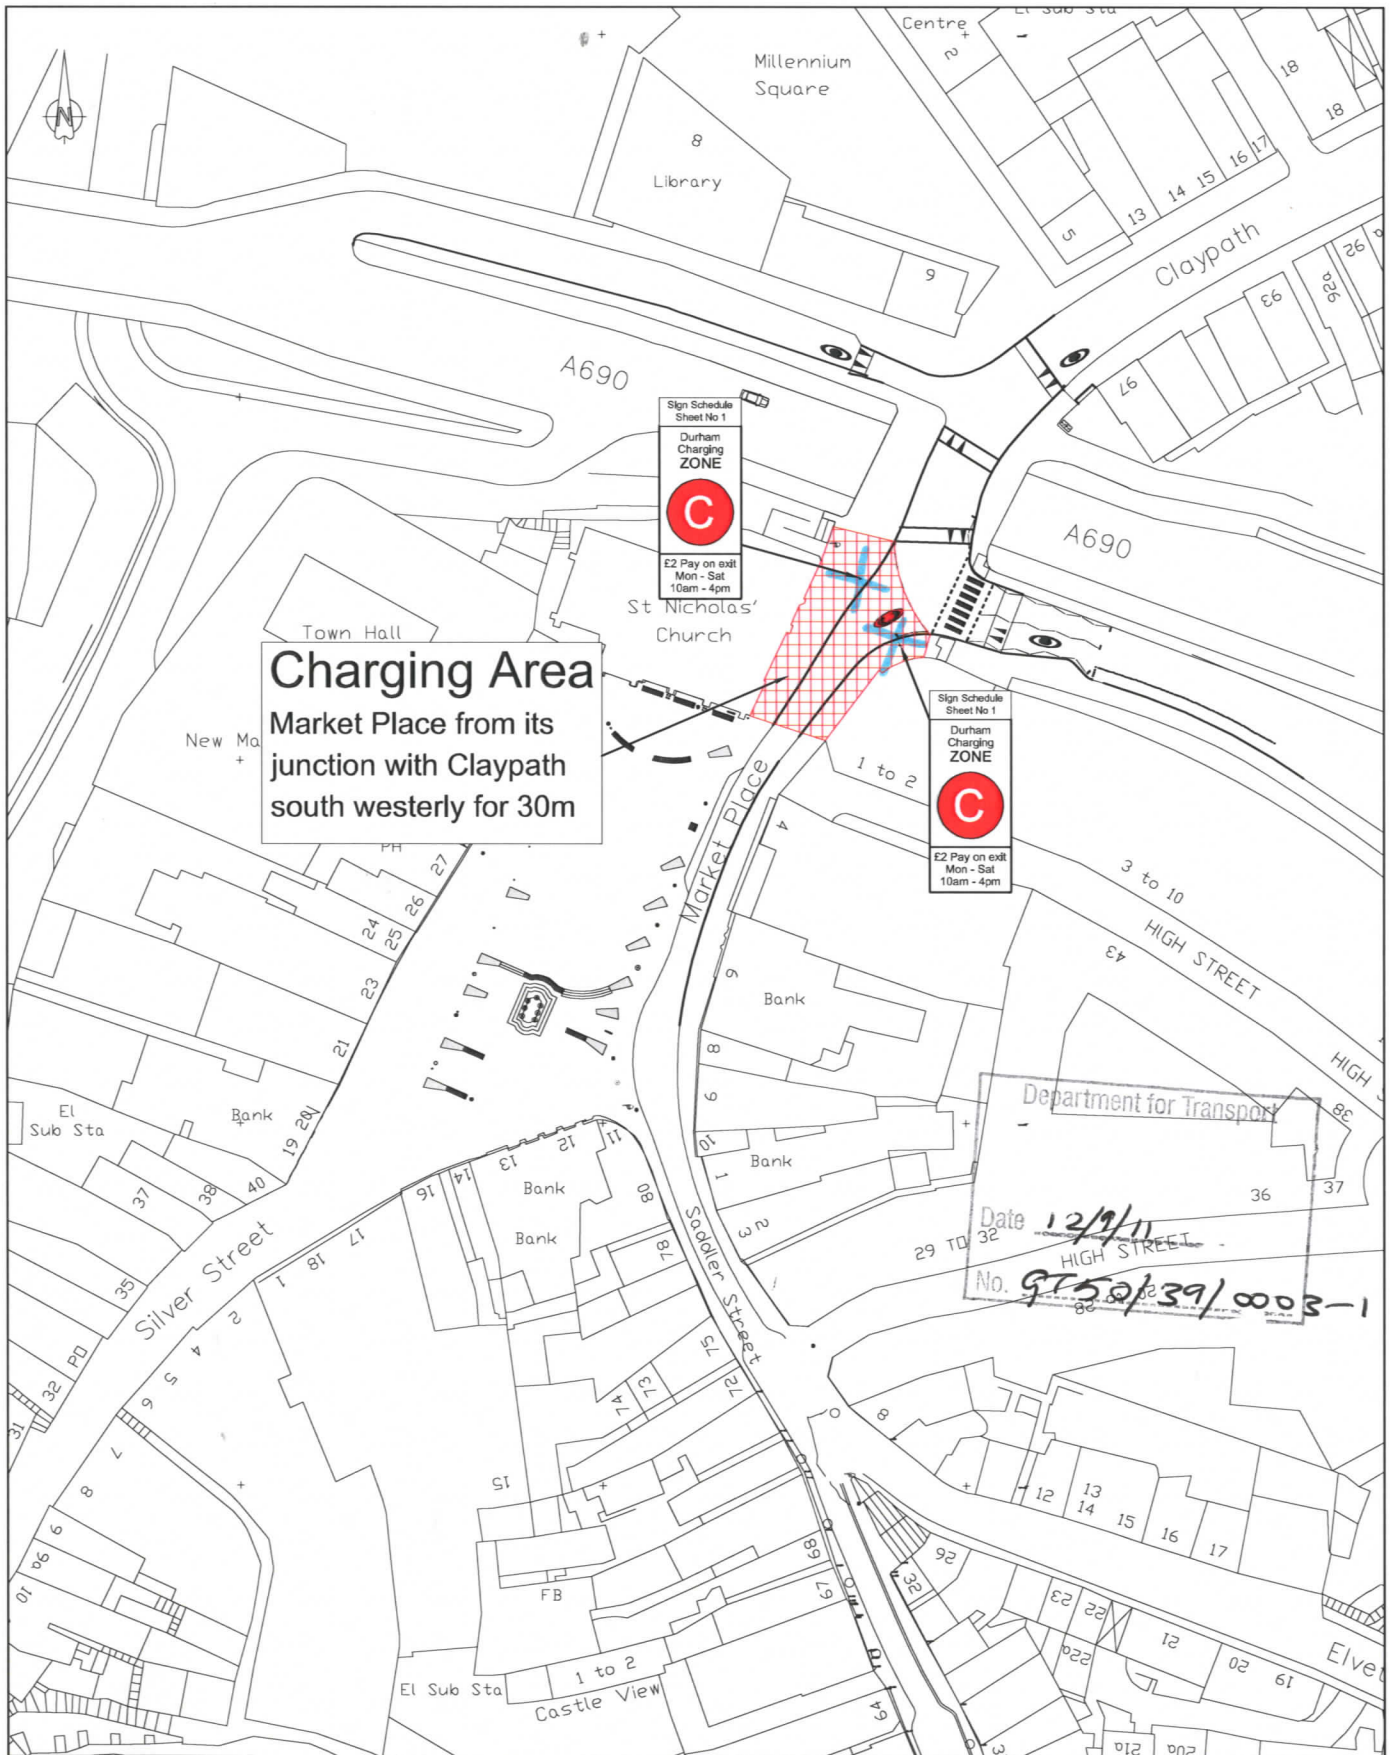

Charging Area
Market Place from its
junction with Claypath
south westerly for 30m

Sign Schedule
Sheet No 1
**Durham
Charging
ZONE**
C
E2 Pay on exit
Mon - Sat
10am - 4pm

Sign Schedule
Sheet No 1
**Durham
Charging
ZONE**
C
E2 Pay on exit
Mon - Sat
10am - 4pm

Department for Transport
Date 12/9/11
HIGH STREET
No. 9T50/39/0003-1

Rev/ Andt	Drawn By		Approved By			Description Of Amendments
	Name	Date	Name	Date	Sign	
	D.Lewin	Jun 11				

Durham
County Council


**STRATEGIC
TRAFFIC
MANAGEMENT**
CORPORATE DIRECTOR OF
REGENERATION & ECONOMIC
DEVELOPMENT
COUNTY HALL, DURHAM, DH1 1GU

Project Durham City Road User Charge	
Drawing Sign Location Plan	
Scales 1:1000	Project/Drawing No. TM/40038/11/45
	Rev.

Reproduced from Ordnance Survey material with the permission of Ordnance Survey on behalf of the Controller of Her Majesty's Stationery Office © Crown copyright. Unauthorised reproduction infringes Crown copyright and may lead to prosecution or civil proceedings. Durham County Council. LA 100049055. 2011.

Durham County Council
Durham Market Place
Signage

Sign Numbers(s)
1

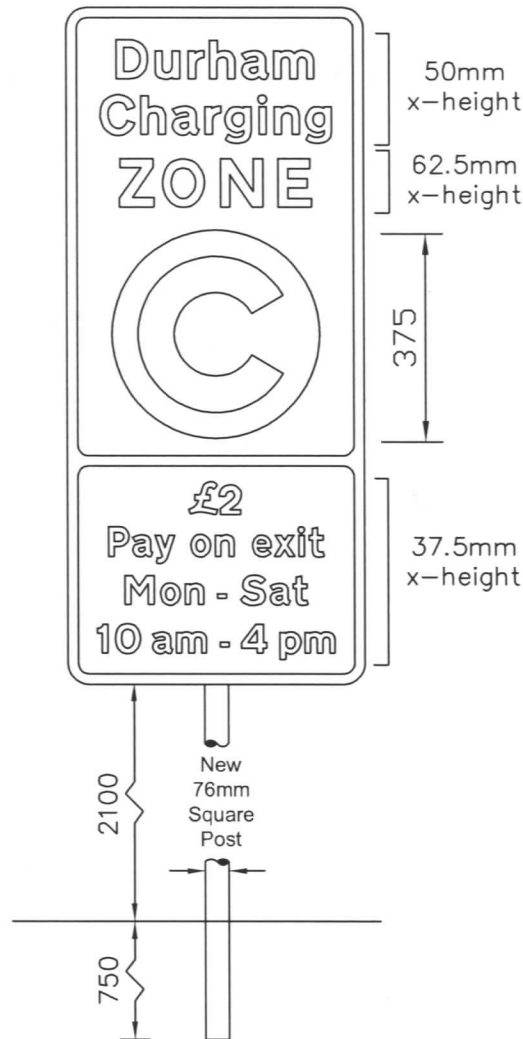

Department for Transport
Date 12/9/11
No. GT50/39/0003-2

Sign, Post(s) and Mounting Details.

Notes.

Rev 0/-

Scheme Ref.	'x'-height	50.0
Sign Reference 1	SIGN FACE	
Letter colour	BLACK	Width 535mm
Background	WHITE	Height 1220mm
Border	BLACK	Area 0.66sq.m
Material	Prismatic (BS8408) Class RA2 (12899-12007), Plastic Coated Steel	

POST(S) & FOUNDATIONS			
Mounting Height	2100	Bases	Individual
Number	1	Base Width	500
Size	76mm Sq	Base Length	500
Length	4100	Base Depth	675
Centres	N/A	Base Vol. o/a	0.14cu.m
Illumination	Retroreflective	Earth Cover	150



White "C" with red background

Designed by M/T/LMK

Checked by M/T/DJP

Drawing No. _____

File Name k/oth/ACAD/Durham Marketplace

Date 23/06/2011

Schedule Sheet No. 001

Minimum Lateral Clearance 500mm
Shear nuts MUST be used when erecting this sign.