



GT50/094/0007

**ROAD TRAFFIC REGULATION ACT 1984 – SECTIONS 64 AND 65  
AUTHORISATION OF TRAFFIC SIGNS AND SPECIAL DIRECTIONS**

The Secretary of State for Transport, in exercise of his powers under Sections 64 and 65 of the Road Traffic Regulation Act 1984, and of all other powers enabling him in that behalf, for the purpose of informing road users of contra-flow cycling in Copleston Road and Oglander Road in the London Borough of Southwark, hereby:-

1. authorises the erection at or within 5 metres of the sites marked schematically on the attached plan numbered GT50/094/0007-1 of a traffic sign (hereinafter referred to as “the authorised sign”) conforming as to size, colour and character with that shown on the attached drawing numbered NP 960.2; and
2. directs that, notwithstanding the provisions of Direction 21 of the Traffic Signs General Directions 2002 (Part II of SI 2002/3113, “the 2002 Directions”), a sign to diagram 616 in Schedule 2 to the Traffic Signs Regulations 2002 (Part I of SI 2002/3113, “the 2002 Regulations”) may be used in combination with a plate to diagram 954.4 in Schedule 5 to those Regulations, at or within 5 metres of the sites shown schematically on the said plan; and
3. directs that, notwithstanding the provisions of Direction 18 of the 2002 Directions, the authorised sign may be used in conjunction with the road marking to diagram 1057 in Schedule 6 to the 2002 Regulations; and
4. directs that it is a condition of this authorisation that the authorised sign may be placed only to indicate the effect of a corresponding Traffic Order; and



GT50/094/0007

5. directs, without prejudice to any statutory provision to the like effect, that it is a condition of this authorisation that the erection of the authorised sign at or near the said sites shall continue to have effect only until such day as may be appointed by one month's notice given by the Secretary of State in writing to the traffic authority for the removal or alteration of the authorised sign and on that day the said authorisation shall, without prejudice to the giving of any further authorisation or direction, cease to have effect.

The provisions of Regulations 12, 18 and 19 of the 2002 Regulations shall apply to the authorised sign in the same manner as they apply to the sign to diagram 960.1 in Schedule 5 to those Regulations.

Dated 20 September 2011

Signed by authority of the Secretary of State


CERTIFIED TRUE COPY

DEPARTMENT FOR TRANSPORT

.....  
A Delegated Official of the Department for Transport

LEGEND / NOTES.

KEY

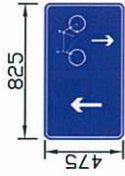

Note:

Signs to be illuminated where possible by means of external light

Department for transport  
 Date 20/09/2011  
 No. G250/094/0007


No.	Date	Revision
-	12/10	Detail Design



Project: COPLESTON & OGLANDER ROAD CYCLE CONTRA-FLOW

Title: GENERAL ARRANGEMENTS SHEET 1 OF 2

Contract No.	Scale	Drawing No.	Date
	1:1000 @ A3	11101 - GA - 001	06/11

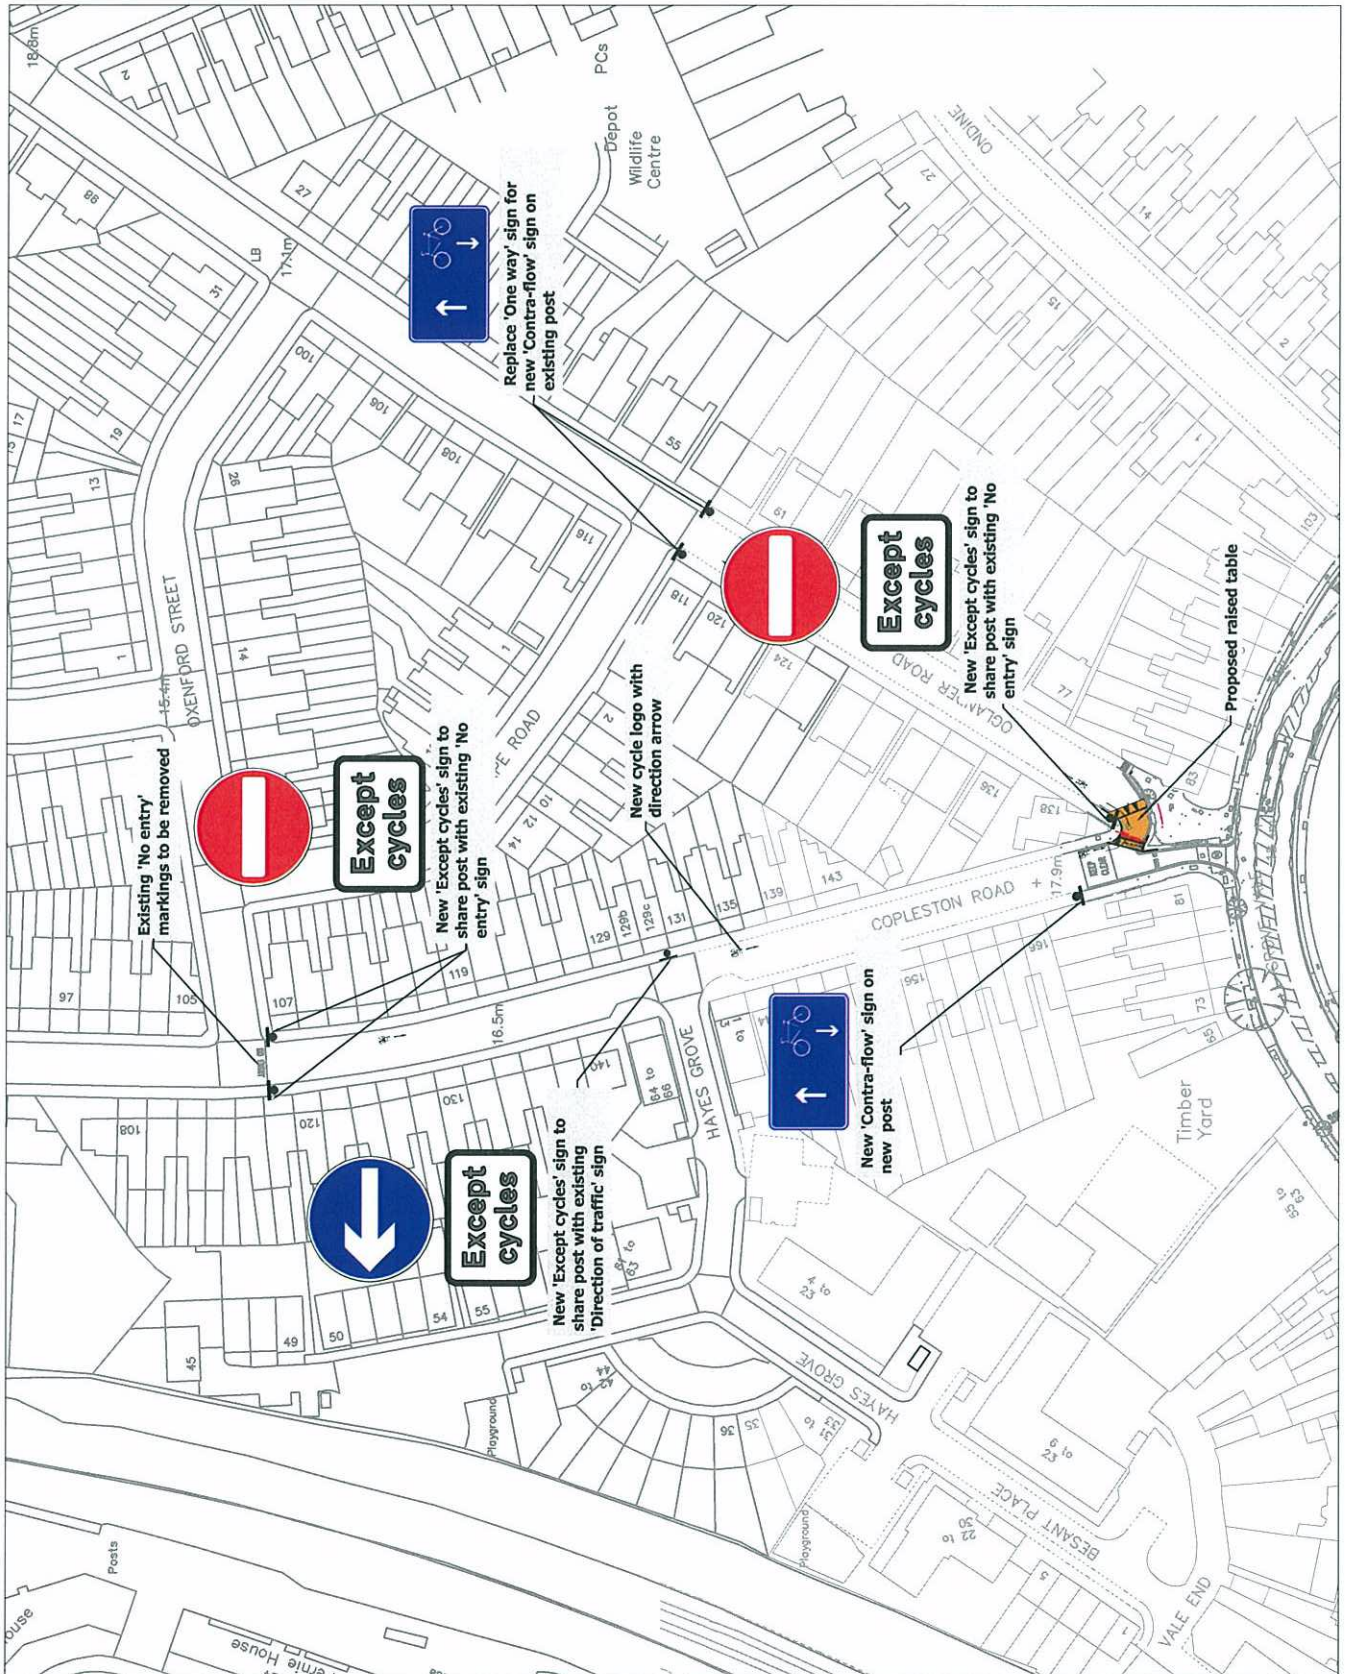

Drawing No.  
NP 960.2

Related Drawing  
S 24

© CROWN COPYRIGHT. This drawing must NOT be reproduced.

- NOTES:—
1. Details of the cycle symbol are on dwg. S 24.
  2. The outline of the tile does not form part of the sign.
  3. COLOURS:— BS.873:Part 6  
Symbol, Border ----- WHITE  
Arrows ----- BLUE  
Background ----- BLUE
  4. Dimensions are shown in stroke widths (one quarter of notional x-heights). The Table of Sign Sizes shows the actual sign sizes in millimetres.

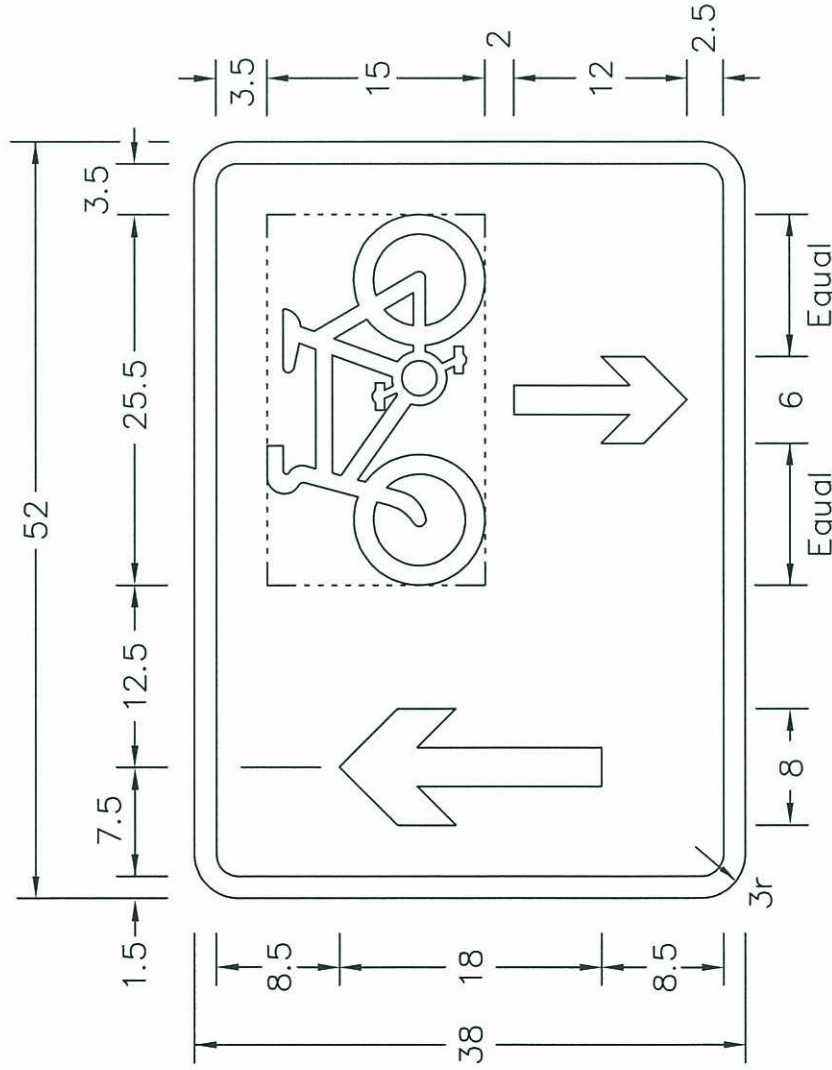


TABLE OF SIGN SIZES (mm)	
Stroke Widths	12.5 15
Width of Sign	650 780
Height of Sign	475 570

Before using this drawing, confirm that it has not been superseded.

NP960x2



Title: Regulatory Sign  
CONTRA-FLOW CYCLES

Issue: Date: 5.12.95  
A:  
B:  
C:

Drawn by: R.M.  
Approved by: R.M.

Dimensions: SEE NOTE 4

Drawing No. NP 960.2