



GT50/035/0017

**ROAD TRAFFIC REGULATION ACT 1984 – SECTIONS 64 AND 65
AUTHORISATION OF TRAFFIC SIGNS AND SPECIAL DIRECTIONS**

The Secretary of State for Transport, in exercise of his powers under Sections 64 and 65 of the Road Traffic Regulation Act 1984, and of all other powers enabling him in that behalf, for the purpose of informing road users of parking restrictions in various roads in Newton Abbot, Devon, hereby:-

1. authorises the erection at or within 5 metres of the sites on the said roads marked with a blue circle on the attached plan numbered GT50/035/0017-1 of a traffic sign conforming as to size, colour and character with that shown in the attached drawing numbered NP 434, (hereinafter referred to as “the authorised sign A”), save that (a) the code identifier patch and (b) the reference to the time of day or day of the week may be varied or omitted; and
2. authorises the erection at or within 5 metres of the sites marked with a red circle on the said plan of a traffic sign (hereinafter referred to as “the authorised sign B”) conforming as to size, colour and character with that shown on the attached drawing numbered GT50/035/0017-2; and
3. directs that the signs to diagrams 660 and 660.3 in Schedule 2 to the Traffic Signs Regulations 2002 (Part I of SI 2002/3113, “the 2002 Regulations”) may be erected in sufficient numbers to give adequate information to road users of waiting restrictions in force on the said roads; and



GT50/035/0017

4. directs that, notwithstanding the provisions of Direction 24(1) of the Traffic Signs General Directions 2002 (Part II of SI 2002/3113), the road markings to diagrams 1028.3, 1028.4, 1032 and 1033 in Schedule 6 to the 2002 Regulations need not be used in conjunction with a sign to diagram 660 or 660.3 in Schedule 2 to those Regulations, on the said roads; and
5. directs that it is a condition of this authorisation that the authorised signs A and B shall be erected only to indicate the effect of a corresponding Traffic Regulation Order; and
6. directs, without prejudice to any statutory provision to the like effect, that it is a condition of this authorisation that the erection of the authorised signs A and B at or near the said sites shall continue to have effect only until such day as may be appointed by one month's notice given by the Secretary of State in writing to the traffic authority for the removal or alteration of the authorised signs A and B and on that day the said authorisation shall, without prejudice to the giving of any further authorisation or direction, cease to have effect.

The provisions of Regulations 12, 18 and 19 of the 2002 Regulations shall apply to the authorised sign A in the same manner as they apply to the sign to diagram 663 in Schedule 2 to those Regulations.




GT50/035/0017

The provisions of Regulations 12, 18 and 19 of the 2002 Regulations shall apply to the authorised sign B in the same manner as they apply to the sign to diagram 664 in Schedule 2 to those Regulations.


Dated 21 September 2011

Signed by authority of the Secretary of State

 

.....
A Delegated Official of the Department for Transport



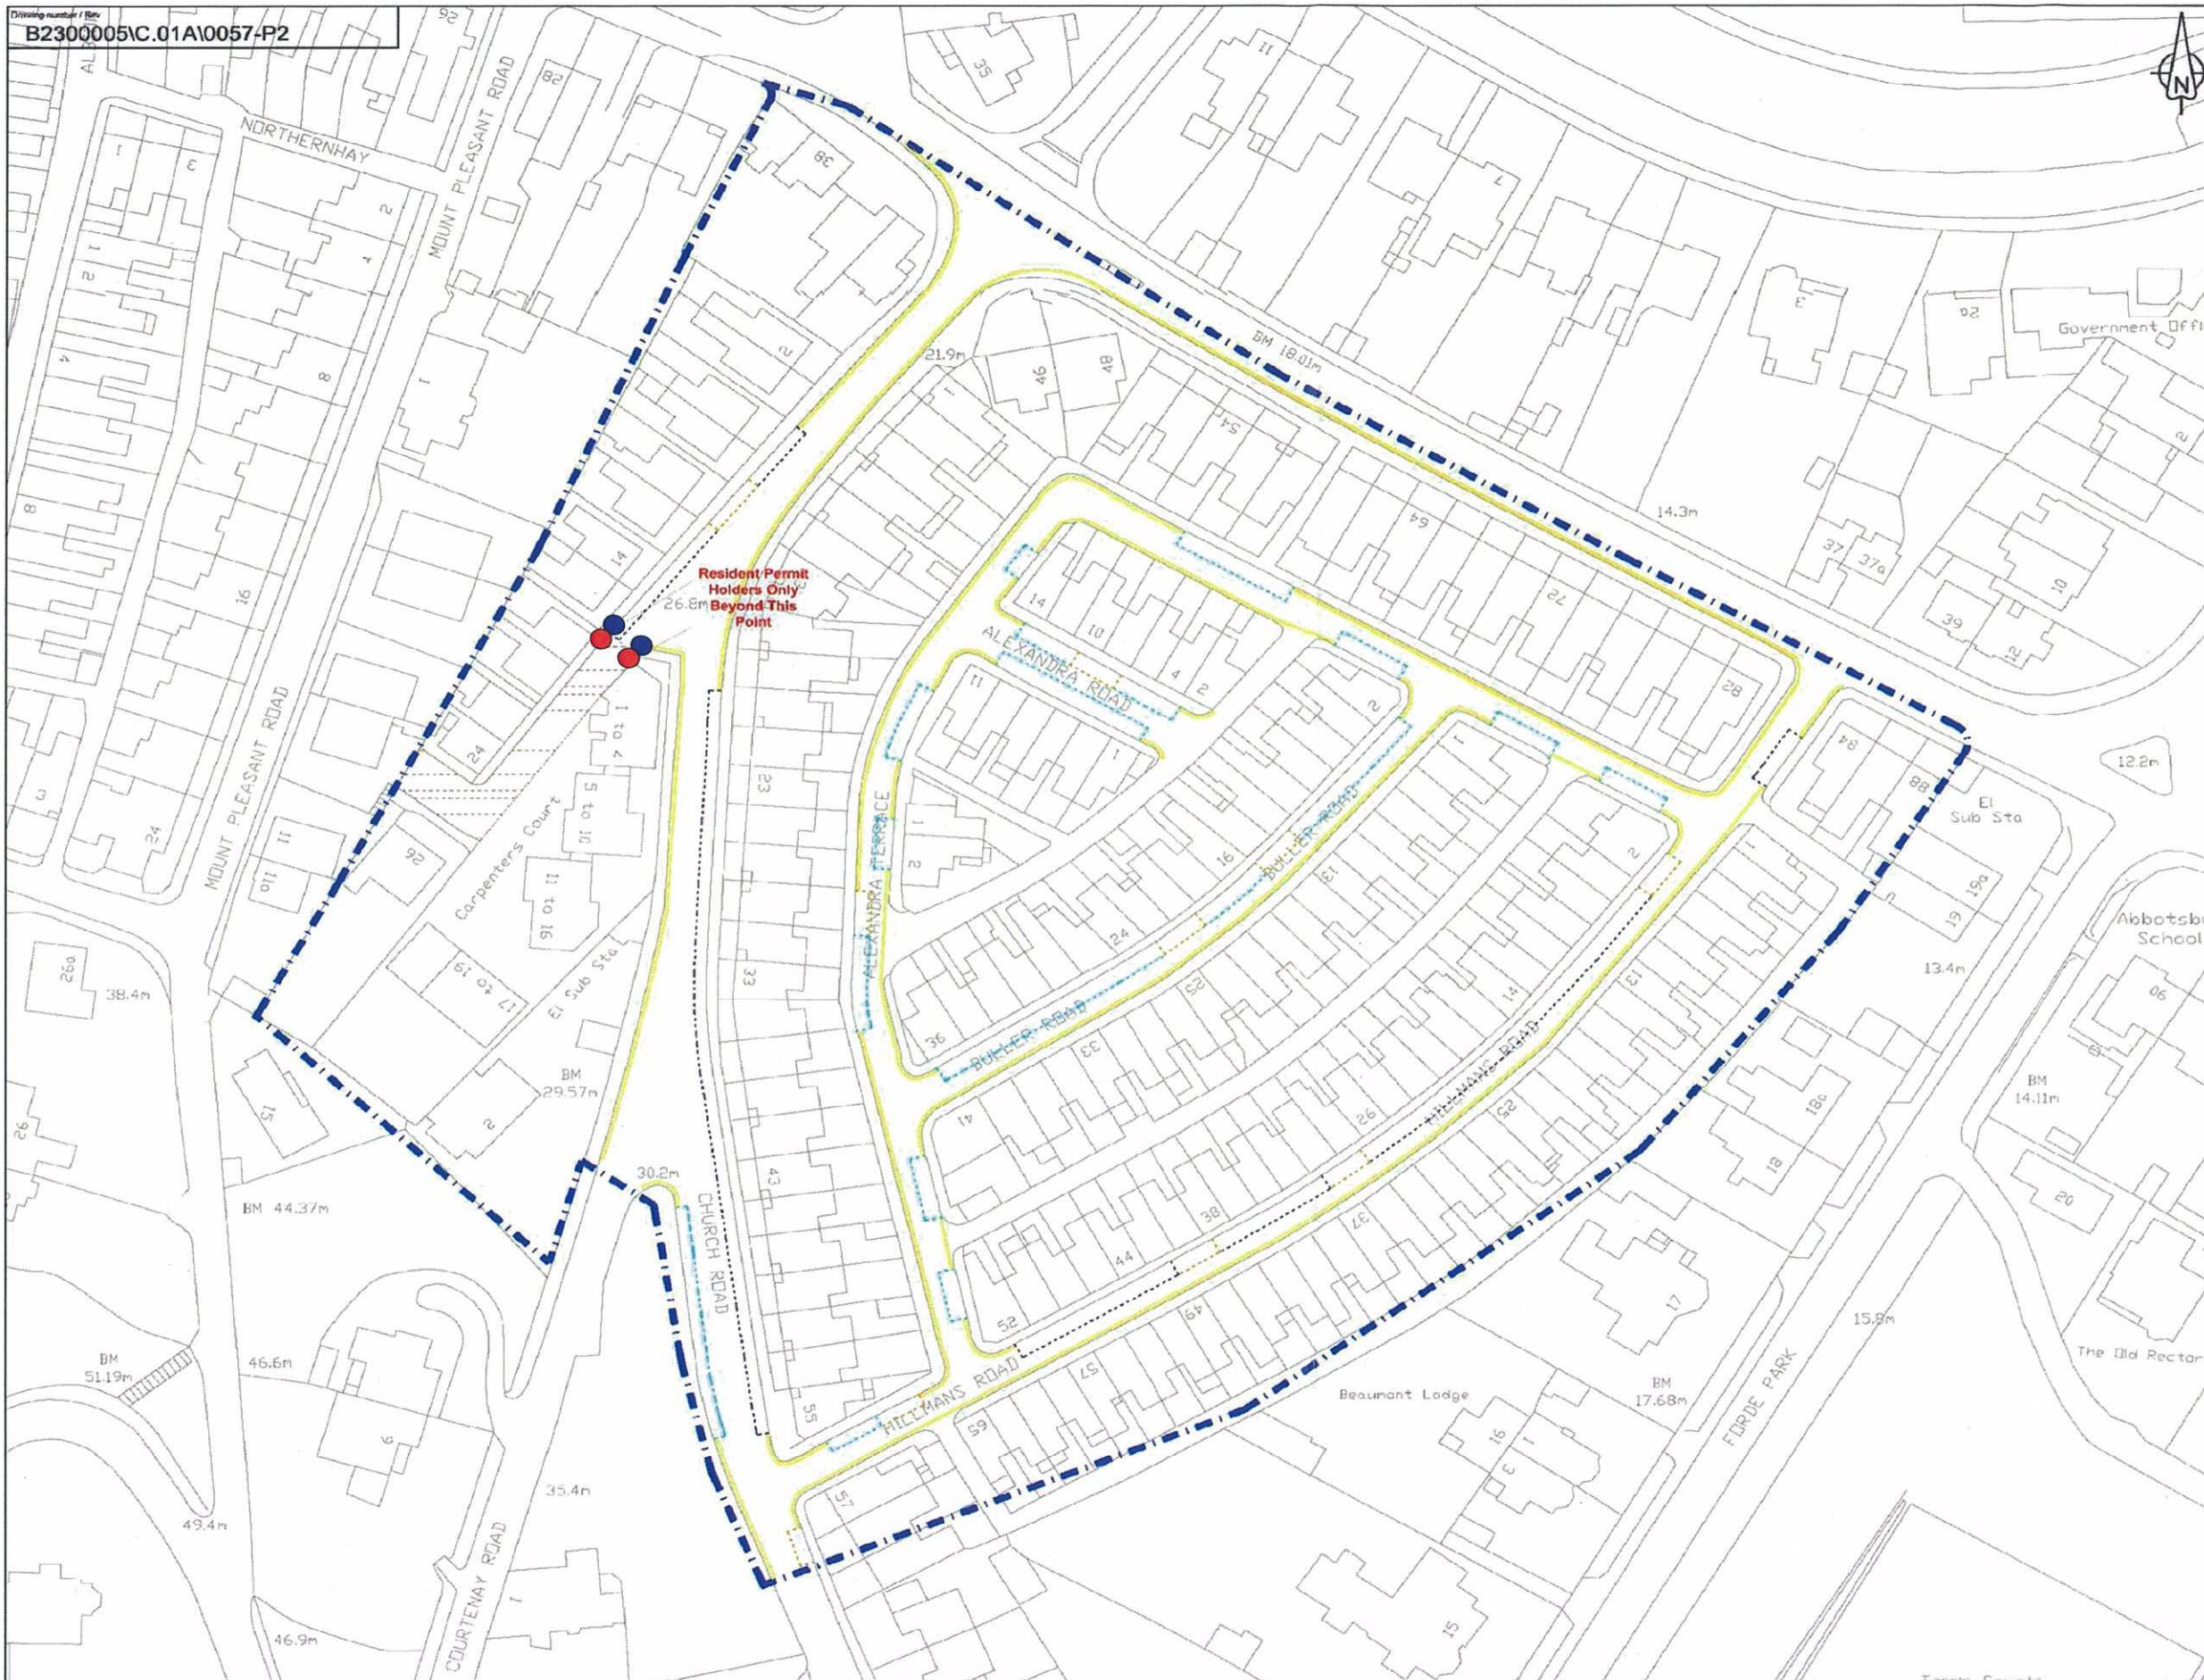

- Zonal Residents Parking Entry Sign
 - Zonal Residents Parking Exit Sign
- Repeater signs to diagram 660 to be located within each zone where appropriate

Department for Transport

Date 21/9/11

No. 9750/35/0012-1

- RESIDENT PERMIT HOLDERS ONLY PARKING PLACE
- ZONAL RESIDENTS PARKING PLACE FOR RESIDENTS WITH PERMITTED PLACES
- NO PARKING AT ANY TIME
- DISABLED PARKING PLACE
- PARKING FOR BUS STOP
- ZONE BOUNDARY

| Rev | Rev. Date | Purpose of revision | Drawn | Checked | Rev'd | Appr'd |
|-----|-----------|---------------------|-------|---------|-------|--------|
| | | | | | | |
| | | | | | | |
| | | | | | | |
| | | | | | | |

Devon County Council
 Chris McCarthy
 Executive Director
 of Environment, Economy & Culture

JACOBS
 Riverside House, Bury Way, Exeter, EX4 3AF
 Tel: +44(0)1392 210 310 Fax: +44(0)1392 214 400
 Website: www.jacobs.com

Project
NEWTON ABBOT PARKING REVIEW

Drawing title
**ZONE 1
 OPTION 2**

Drawing status
DRAFT


Scale
1:500 @ A1 SIZE DO NOT SCALE

Jacobs No. **B2300005**

Drawing number
B2300005\C.01A\0057

Rev
P3

This drawing is not to be used in whole or part other than for the intended purpose and project as defined on this drawing. Refer to the contract for full terms and conditions.

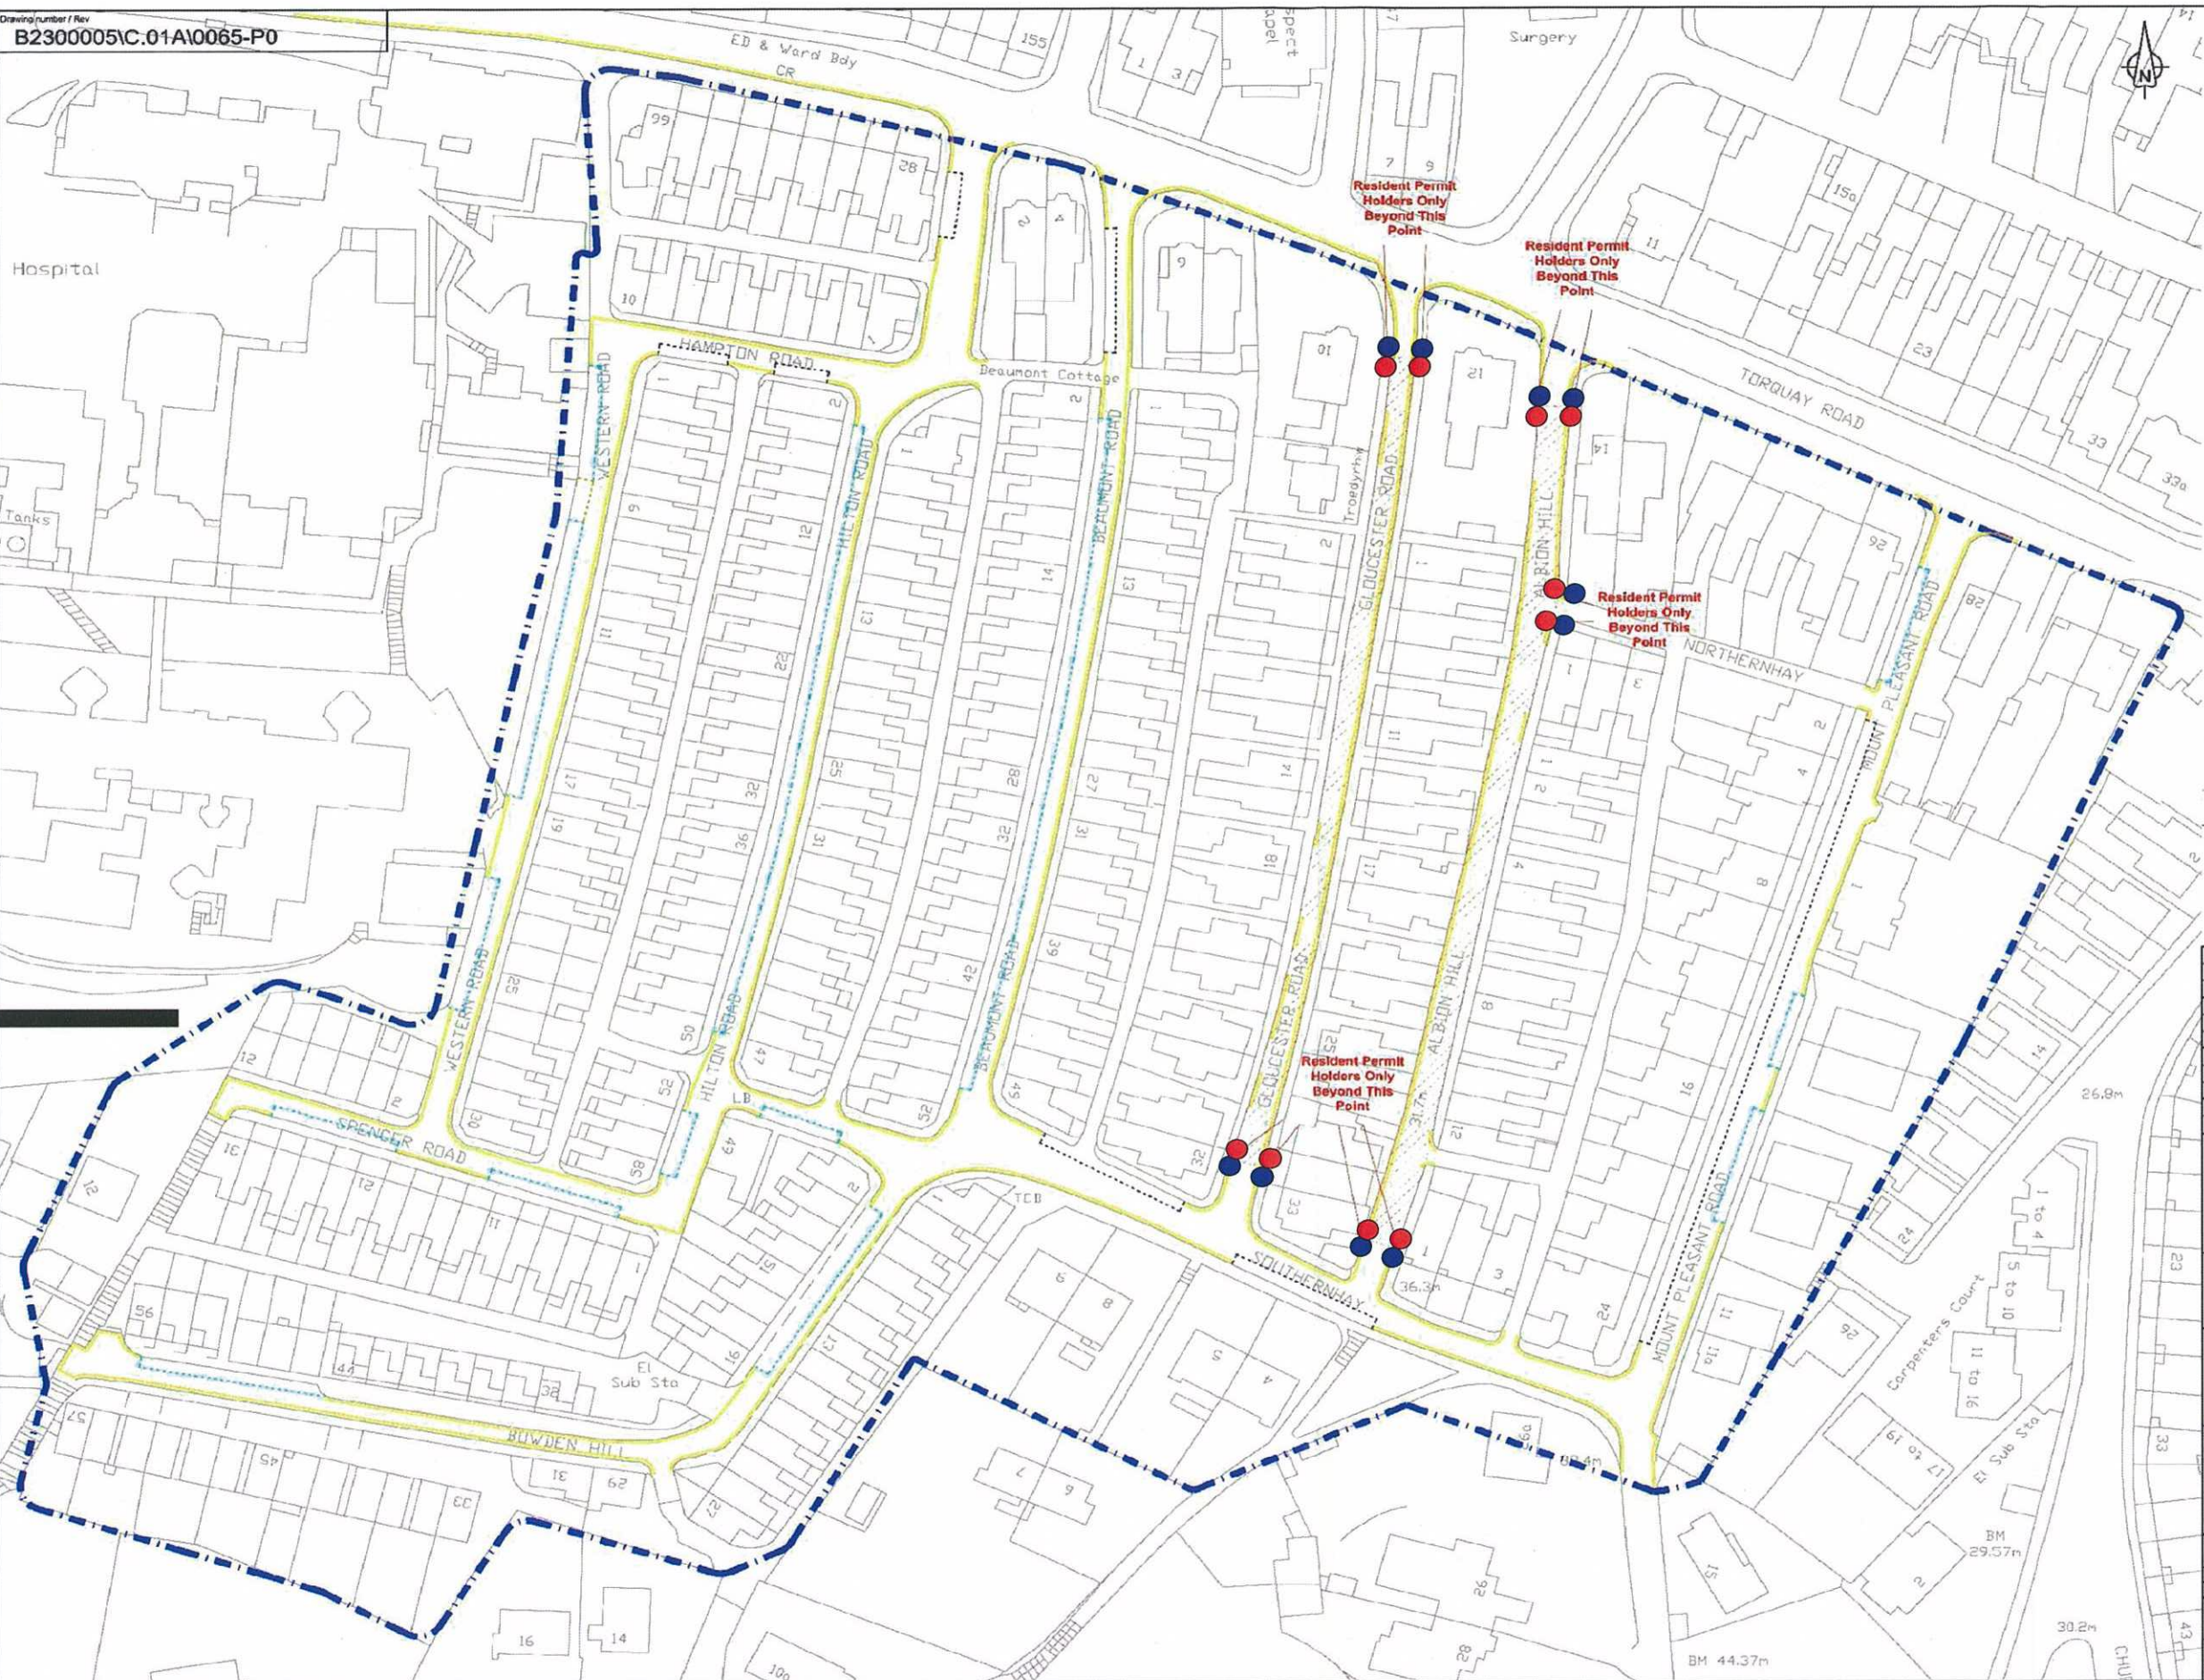

- Zonal Residents Parking Entry Sign
 - Zonal Residents Parking Exit Sign
- Repeater signs to diagram 660 to be located within each zone where appropriate

- - - RESIDENT PERMIT HOLDERS ONLY PARKING PLACE
- - - PERMIT HOLDERS ONLY PARKING PLACE
- - - NO PARKING AT ANY TIME
- - - DISABLED PARKING PLACE
- - - PERMIT HOLDERS ONLY BEYOND THIS POINT
- - - ZONE BOUNDARY

| Rev | Rev. Date | Purpose of revision | Drawn | Checked | Rev'd | Apprv'd |
|-----|-----------|---------------------|-------|---------|-------|---------|
| PI | 27/05/11 | Drawn | | | DT | |
| PH | 02/12/19 | Drawn | | | MC | DT |

Devon County Council
 Chris McCarthy
 Executive Director
 of Environment, Economy & Culture

JACOBS
 Riverside House, Buryton Road, Exeter, EX4 3AT
 Tel: +44(0)1392 218 340 Fax: +44(0)1392 214 436
 Website: www.jacobs.com

Project: **NEWTON ABBOT PARKING REVIEW**

Drawing title: **ZONE 2 PERMIT HOLDERS ONLY FROM THIS POINT OPTION 3**

Drawing status: **DRAFT**

Scale: 1:500 @ A1 SIZE DO NOT SCALE

Jacobs No: B2300005
 Drawing number: B2300005C.01A\0065 Rev: P1

This drawing is not to be used in whole or part other than for the intended purpose and project as defined on this drawing. Refer to the contract for full terms and conditions.







Drawing No.
NP 434
Sheet 2 of 2

Related Drawing
S 43

Before using this drawing, confirm that it has not been superseded.

© CROWN COPYRIGHT

- NOTES: 1. The legend is from the Transport Heavy alphabet at the x-height shown.
2. Details of the 'P' symbol are given on drawing S 43.
3. The tile outlines do not form part of the sign.
4. COLOURS : Background ----- WHITE
Legend & Border ---- BLACK
'P' symbol ----- WHITE
'P' Tile ----- BLUE
5. DIMENSIONS : x-heights are in millimetres, other dimensions are in stroke widths. (4sw = x-ht)
6. See sheet 1 for other dimensions and details of permit patch.

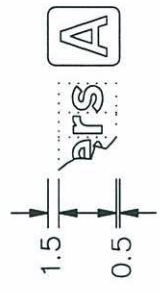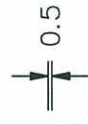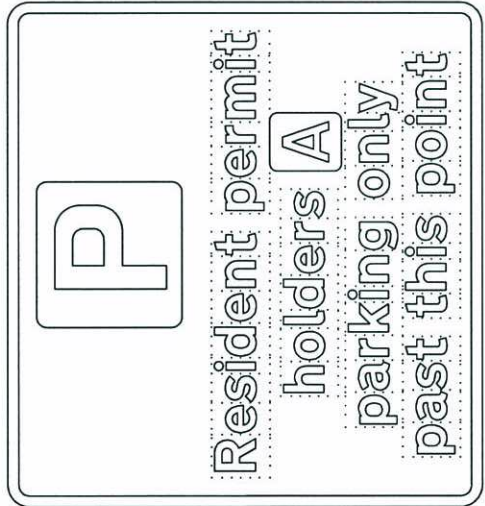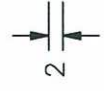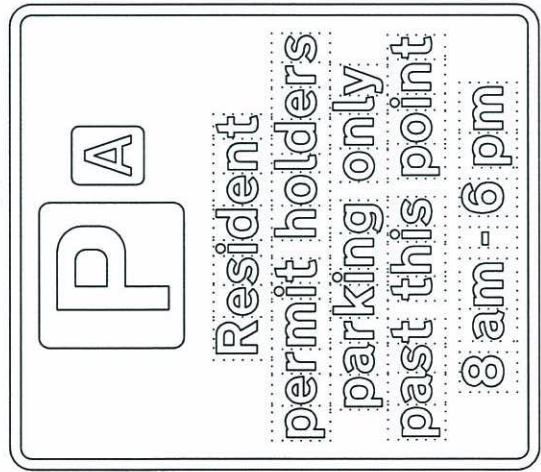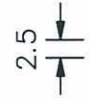

NP434-2

| | | | | | |
|--|---|--|---|-------------------------------|--|
| <p>Department for Transport</p> | <p>Title: Regulatory Signs PERMIT PARKING PAST THIS POINT</p> | <p>Issue: Date: 11.5.07 A: B: C:</p> | <p>Drawn by: L.W. Approved by: R.M.</p> | <p>Dimensions: SEE NOTE 5</p> | <p>Drawing No. NP 434 Sheet 2 of 2</p> |
|--|---|--|---|-------------------------------|--|

Drawing No.
NP 434
Sheet 1 of 2

Related Drawing
S 43




Before using this drawing, confirm that it has not been superseded.

© CROWN COPYRIGHT

- NOTES: 1. The legend is from the Transport Heavy alphabet at the x-height shown.
2. Details of the 'P' symbol are given on drawing S 43.
3. The tile outlines do not form part of the sign.

4. COLOURS : Background ----- WHITE
 Legend & Border ---- BLACK
 'P' symbol ----- WHITE
 'P' Tile ----- BLUE

5. DIMENSIONS : x-height are in millimetres, other dimensions are in stroke widths. (4sw = x-ht)

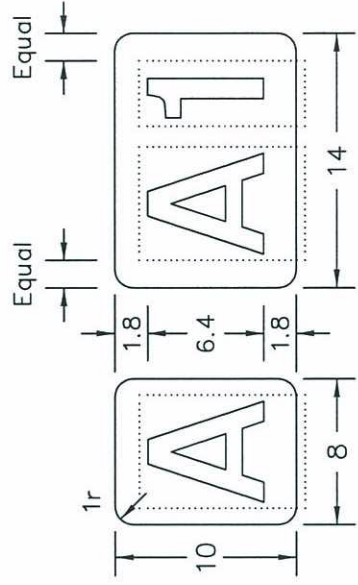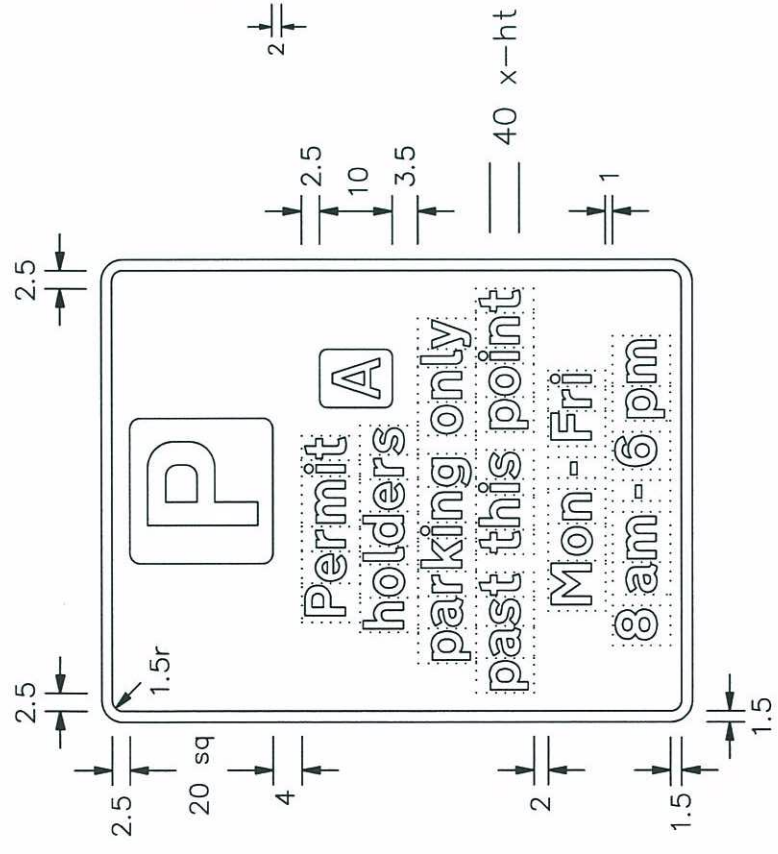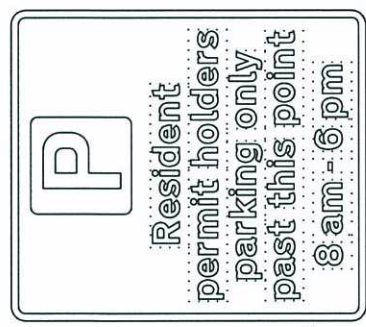

Tile width is increased to 20sw when third character added

TYPICAL CODE IDENTIFIERS

NOTE : The characters shown are from the Transport Medium alphabet. The characters and the tiles may be varied in size and may be in any contrasting colours.

| | | | | | | |
|------------------------------------|--------------------------------|--|---|---|------------------------------|---------------------------------------|
| Department for Transport | Title: Regulatory Signs | | Issue: Date: A: 11.05.07 B: C: | Drawn by: L.W. Approved by: R.M. | Dimensions: SEE NOTE 5 | Drawing No. NP 434 Sheet 1 of 2 |
| | PERMIT PARKING PAST THIS POINT | | | | | |

NP434-1



40mm x-height
Black legend and border
White Background
tiles not part of sign

| |
|---------------------------|
| Department for Transport |
| Date <u>21/9/11</u> |
| No. <u>GT50/35/0017-2</u> |