



GT50/118/0015

**ROAD TRAFFIC REGULATION ACT 1984 – SECTIONS 64 AND 65
AUTHORISATION OF TRAFFIC SIGNS AND SPECIAL DIRECTIONS**

The Secretary of State for Transport, in exercise of his powers under Sections 64 and 65 of the Road Traffic Regulation Act 1984, and of all other powers enabling him in that behalf, for the purpose of informing road users of parking restrictions in Central Avenue, Arnold, Nottinghamshire, hereby:-

1. authorises the erection at or within 5 metres of the sites indicated schematically on the attached plan numbered GT50/118/0015-1 of a traffic sign conforming as to size, colour and character with that shown in the attached drawing numbered NP 434, (hereinafter referred to as "the authorised sign"), save that the code identifier patch, the reference to the time of day or the day of the week may be varied or omitted; and
2. directs that the signs to diagrams 660 or 660.3 in Schedule 2 to the Traffic Signs Regulations 2002 (Part I of SI 2002/3113, "the 2002 Regulations") may be erected in sufficient numbers to give adequate information to road users of waiting restrictions in force on the said roads; and
3. directs that, notwithstanding the provisions of Direction 24(1) of the Traffic Signs General Directions 2002 (Part II of SI 2002/3113), the road markings to diagrams 1028.3, 1028.4, 1032 and 1033 in Schedule 6 to the 2002 Regulations need not be used in conjunction with a sign to diagram 660 or 660.3 in Schedule 2 to those Regulations, on the said roads; and
4. directs that it is a condition of this authorisation that the authorised sign shall be erected only to indicate the effect of a corresponding Traffic Regulation Order; and




GT50/118/0015

5. directs, without prejudice to any statutory provision to the like effect, that it is a condition of this authorisation that the erection of the authorised sign at or near the said site shall continue to have effect only until such day as may be appointed by one month's notice given by the Secretary of State in writing to the traffic authority for the removal or alteration of the authorised sign and on that day the said authorisation shall, without prejudice to the giving of any further authorisation or direction, cease to have effect.

The provisions of Regulations 12, 18 and 19 of the 2002 Regulations shall apply to the authorised sign in the same manner as they apply to the sign to diagram 663 in Schedule 2 to those Regulations.

Dated..... *15 September* 2011

Signed by authority of the Secretary of State

 

.....
A Delegated Official of the Department for Transport

CERTIFIED TRUE COPY







DEPARTMENT FOR TRANSPORT

Drawing No. NP 434
Sheet 1 of 2

Related Drawing S 43

Before using this drawing, confirm that it has not been superseded.

© CROWN COPYRIGHT

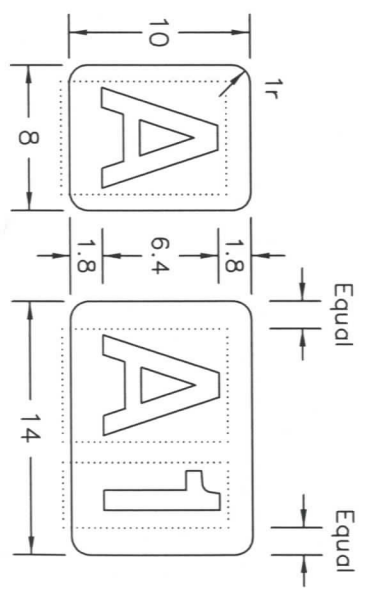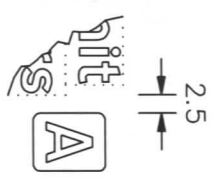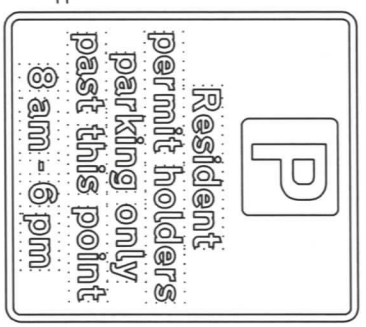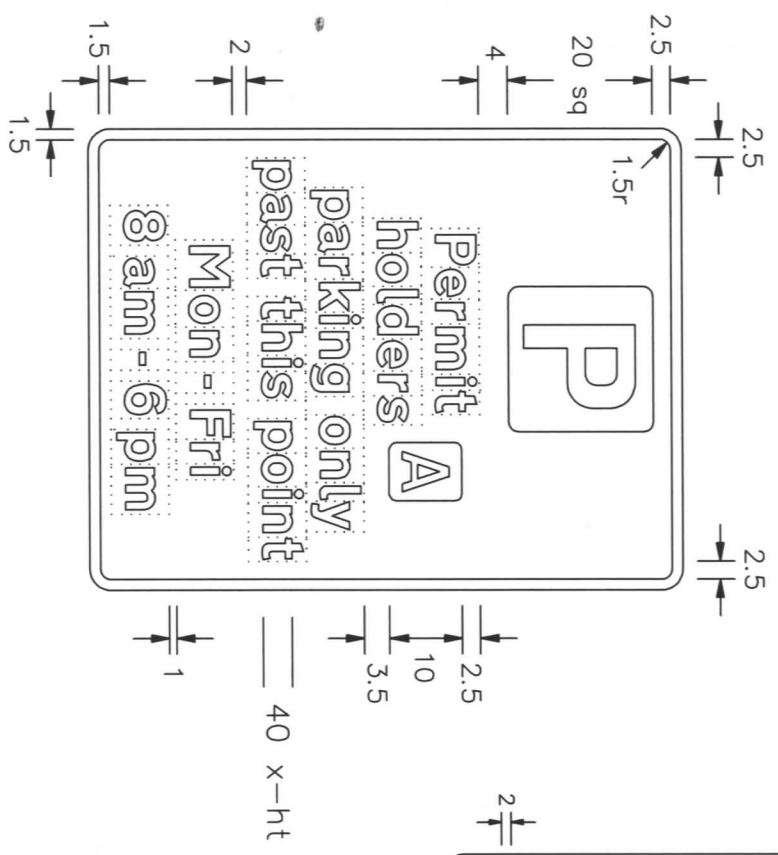

TYPICAL CODE IDENTIFIERS

NOTE : The characters shown are from the Transport Medium alphabet. The characters and the tiles may be varied in size and may be in any contrasting colours.

- NOTES:
- The legend is from the Transport Heavy alphabet at the x-height shown.
 - Details of the 'P' symbol are given on drawing S 43.
 - The tile outlines do not form part of the sign.
 - COLOURS : Background ----- WHITE
Legend & Border ---- BLACK
'P' symbol ----- WHITE
'P' Tile ----- BLUE
 - DIMENSIONS : x-height are in millimetres, other dimensions are in stroke widths. (4sw = x-ht)

NP434-1

Department for Transport

Title: Regulatory Signs
PERMIT PARKING PAST THIS POINT

Issue: Date:
A: 11.05.07
B:
C:

Drawn by: L.W.
Approved by: R.M.

Dimensions: SEE NOTE 5

Drawing No. NP 434
Sheet 1 of 2

Drawing No.
NP 434
Sheet 2 of 2

Related Drawing
S 43

Before using this drawing, confirm that it has not been superseded.

© CROWN COPYRIGHT

NOTES: 1. The legend is from the Transport Heavy alphabet at the x-height shown.



2. Details of the 'p' symbol are given on drawing S 43.

3. The tile outlines do not form part of the sign.

4. COLOURS : Background ----- WHITE
Legend & Border ---- BLACK
'p' symbol ----- WHITE
'p' Tile ----- BLUE

5. DIMENSIONS : x-heights are in millimetres, other dimensions are in stroke widths. (4sw = x-ht)

6. See sheet 1 for other dimensions and details of permit patch.

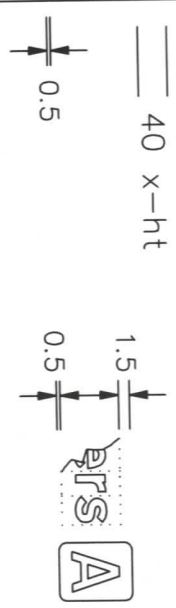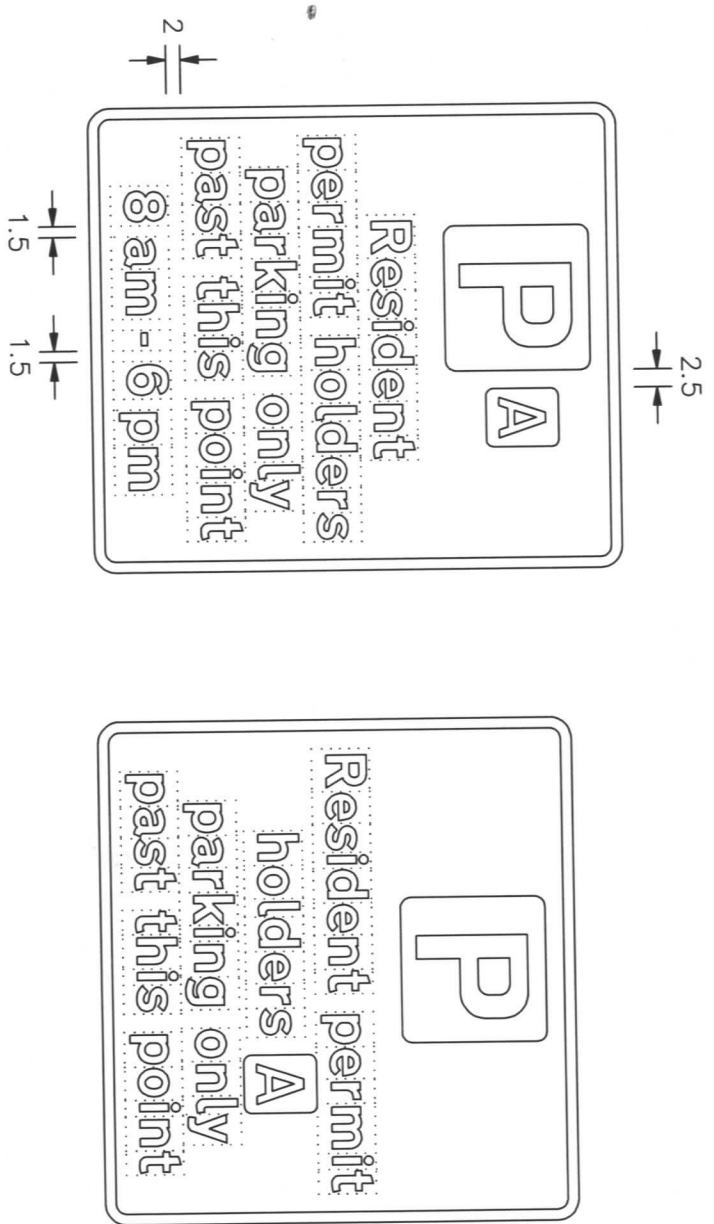

NP434-2

Department for
Transport

Title: Regulatory Signs

PERMIT PARKING PAST THIS POINT


Issue: Date:
A: 11.5.07
B:
C:

Drawn by: L.W.
Approved by: R.M.

Dimensions: SEE NOTE 5

Drawing No.
NP 434
Sheet 2 of 2

This document has been prepared in accordance with the scope of Scott Wilson's appointment with its client and is subject to the terms and conditions of the appointment. It is not to be used for any purpose other than that for which it was prepared and provided. Any written dimensions shall be used. © Scott Wilson Ltd 2009

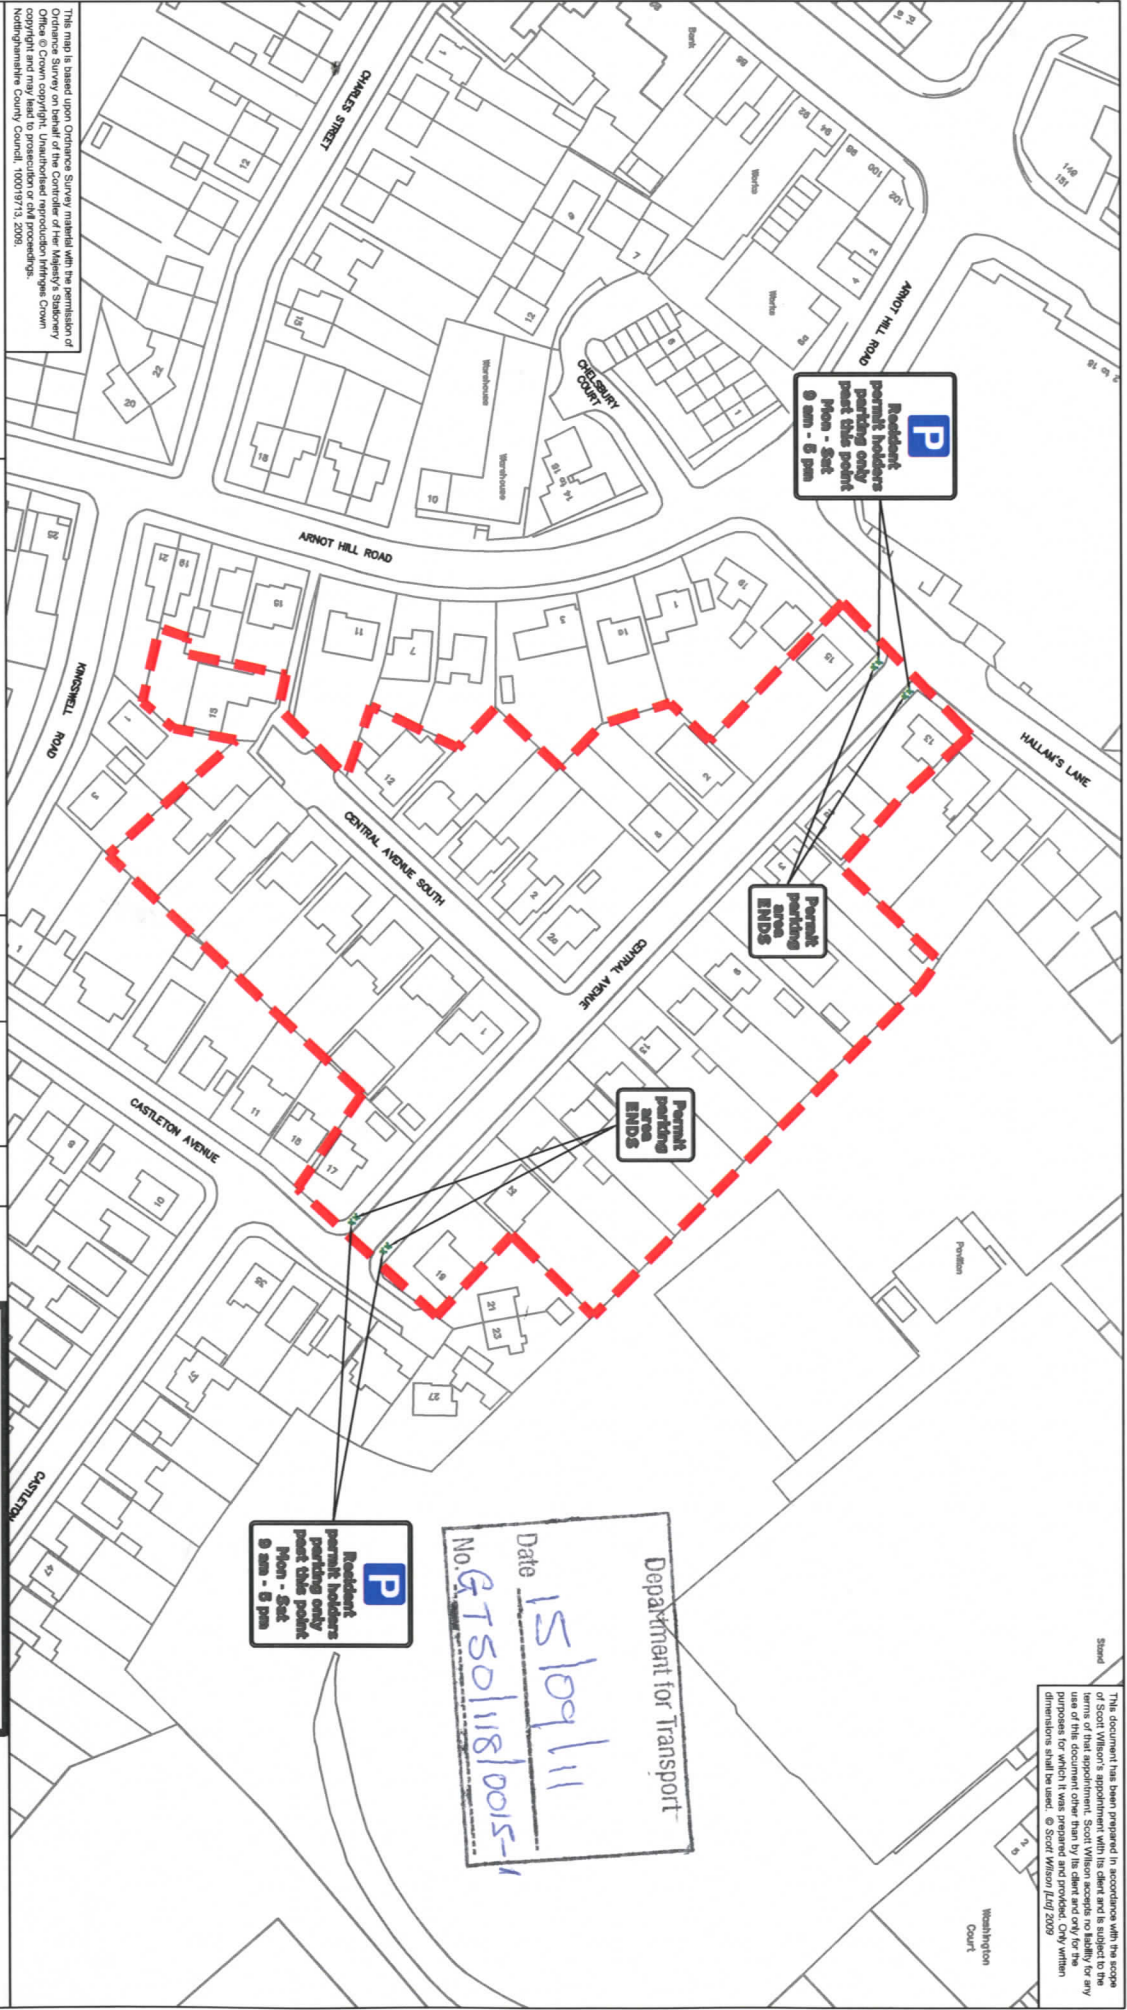

This map is based upon Ordnance Survey material with the permission of Ordnance Survey. It is not to be used for any purpose other than that for which it was prepared and provided. Any written dimensions shall be used. © Scott Wilson Ltd 2009.



Nottinghamshire County Council

Status **DFT AUTHORISATION**
 Project **PROPOSED RESIDENTS PARKING SCHEME**

Approved **MB** Date **06/11**
 Drawing Title **CENTRAL AVENUE ARNOLD NOTTINGHAMSHIRE**

Scale at A4 : NTS
 Drawn **WO** Approved **MB** Revised **MB**
 Checked **MB** Date **06/11**

47054885/7121/651

