



GT50/074/0006

**ROAD TRAFFIC REGULATION ACT 1984 - SECTIONS 64 AND 65
AUTHORISATION OF TRAFFIC SIGNS AND SPECIAL DIRECTIONS**

The Secretary of State for Transport, in exercise of his powers under Sections 64 and 65 of the Road Traffic Regulation Act 1984, and of all other powers enabling him in that behalf, for the purpose of informing road users of a Restricted Parking Zone in Orpington Town Centre, in the London Borough of Bromley hereby:-

1. authorises the erection at or within 5 metres of the sites marked with an orange cross on the attached plan numbered GT50/555/0006-1 of a traffic sign (hereinafter referred to as "the authorised sign A") conforming as to size, colour and character with that shown in the attached drawing numbered NP 663.2 save that the reference to the time of day or day of the week of operation of the restriction may be varied or omitted and
2. authorises the erection at or within 5 metres of the sites marked with a blue cross on the said plan of a traffic sign (hereinafter referred to as "the authorised sign B") conforming as to size, colour and character with drawing numbered NP 664.1; and
3. authorises the erection at appropriate sites within the said zone of a traffic sign (hereinafter referred to as "the authorised sign C") conforming as to size, colour and character with drawing NP 637.4, save that references to the times of day and day of the week of operation of the restriction may be varied; and
4. directs that it is a condition of this authorisation that the authorised signs A, B and C may be placed only to indicate the effect of a corresponding Traffic Order; and



GT50/074/0006

5. directs that the authorised sign C may be placed without the road marking to diagram 1018.1 in Schedule 6 to the Traffic Signs Regulations 2002 (Part I of SI 2002/3113, “the 2002 Regulations”); and
6. directs that notwithstanding Direction 24 of The Traffic Signs General Directions 2002 (Part II of SI 2002 No. 3113, “the 2002 Directions”) within the said zone the sign to diagram 660.4 in Schedule 2 to the 2002 Regulations may be used with a road marking to diagram 1028.3 or 1032 in Schedule 6 to the said Regulations without the legend “LOADING ONLY”; and
7. directs, without prejudice to any statutory provisions to the like effect, that it is a condition of this authorisation that the erection of the authorised signs A, B and C at or near the said sites shall continue to have effect only until such day as may be appointed by one month’s notice given by the Secretary of State in writing to the traffic authority for the removal or alteration of the authorised signs A, B and C and on that day the said authorisation shall, without prejudice to the giving of any further authorisation or direction, cease to have effect.

The provisions of Regulations 12, 18 and 19 of the 2002 Regulations shall apply to the authorised sign A in the same manner as they apply to the sign shown in diagram 663 in Schedule 2 to those Regulations.

The provisions of Regulations 12, 18 and 19 of the 2002 Regulations shall apply to the authorised sign B in the same manner as they apply to the sign shown in diagram 637.2 in Schedule 2 to those Regulations.




GT50/074/0006

The provisions of Regulations 12, 18 and 19 of the 2002 Regulations shall apply to the authorised sign C in the same manner as they apply to the sign shown in diagram 637.2 in Schedule 2 to those Regulations


This authorisation replaces the earlier one dated 9 June 2010 under reference GT 46/2/147 which is hereby revoked.

Dated *18 July*2011



Signed by authority of the Secretary of State

 

A Delegated Official of the Department for Transport

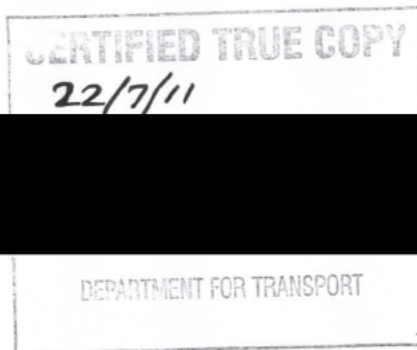

This map is reproduced from Ordnance Survey material with the permission of Ordnance Survey on behalf of the Controller of Her Majesty's Stationery Office. Unauthorised reproduction infringes Crown copyright and may lead to prosecution or civil proceedings. (OS 100013726) © Crown copyright.

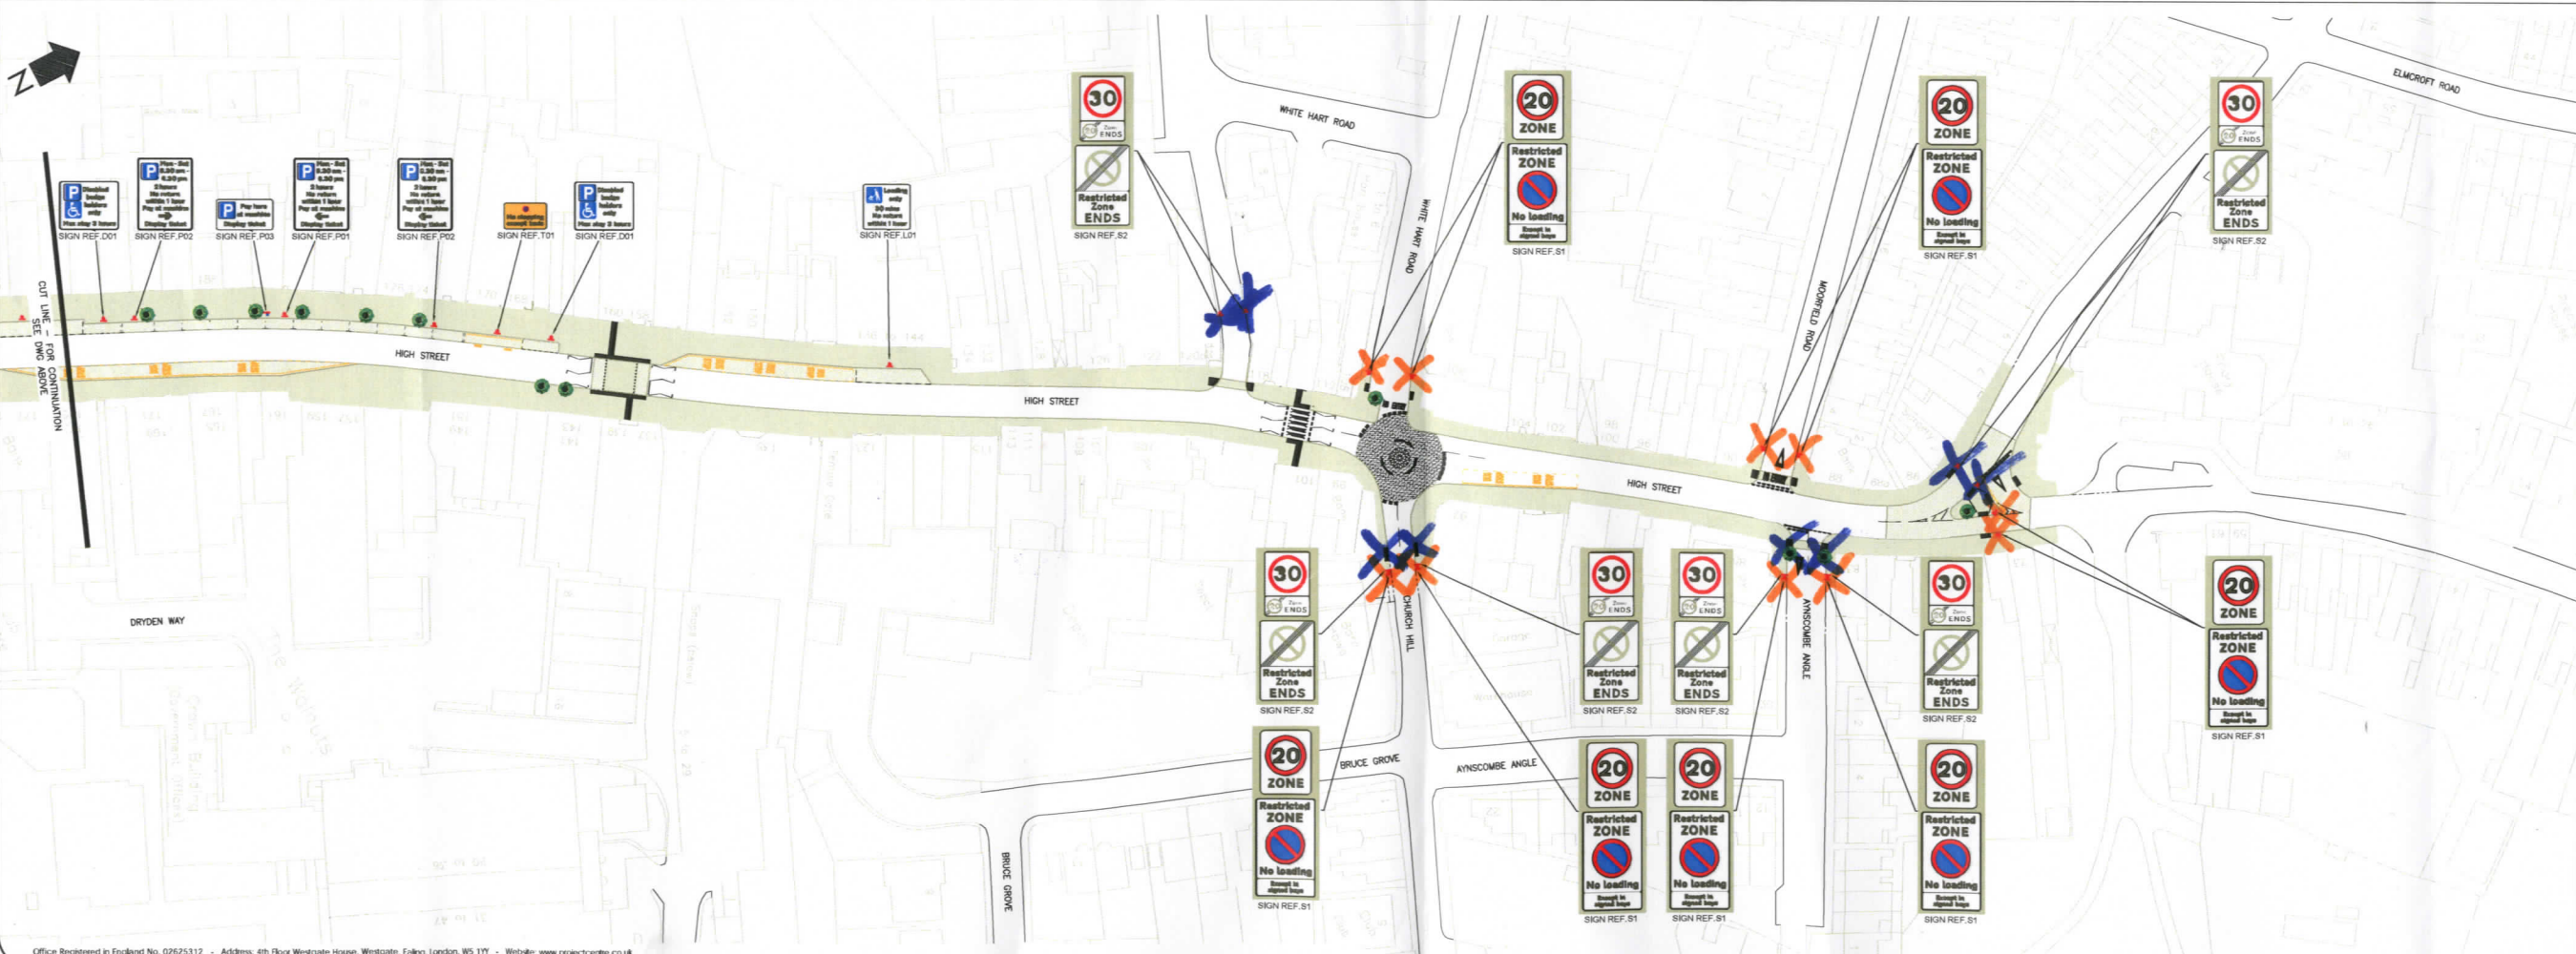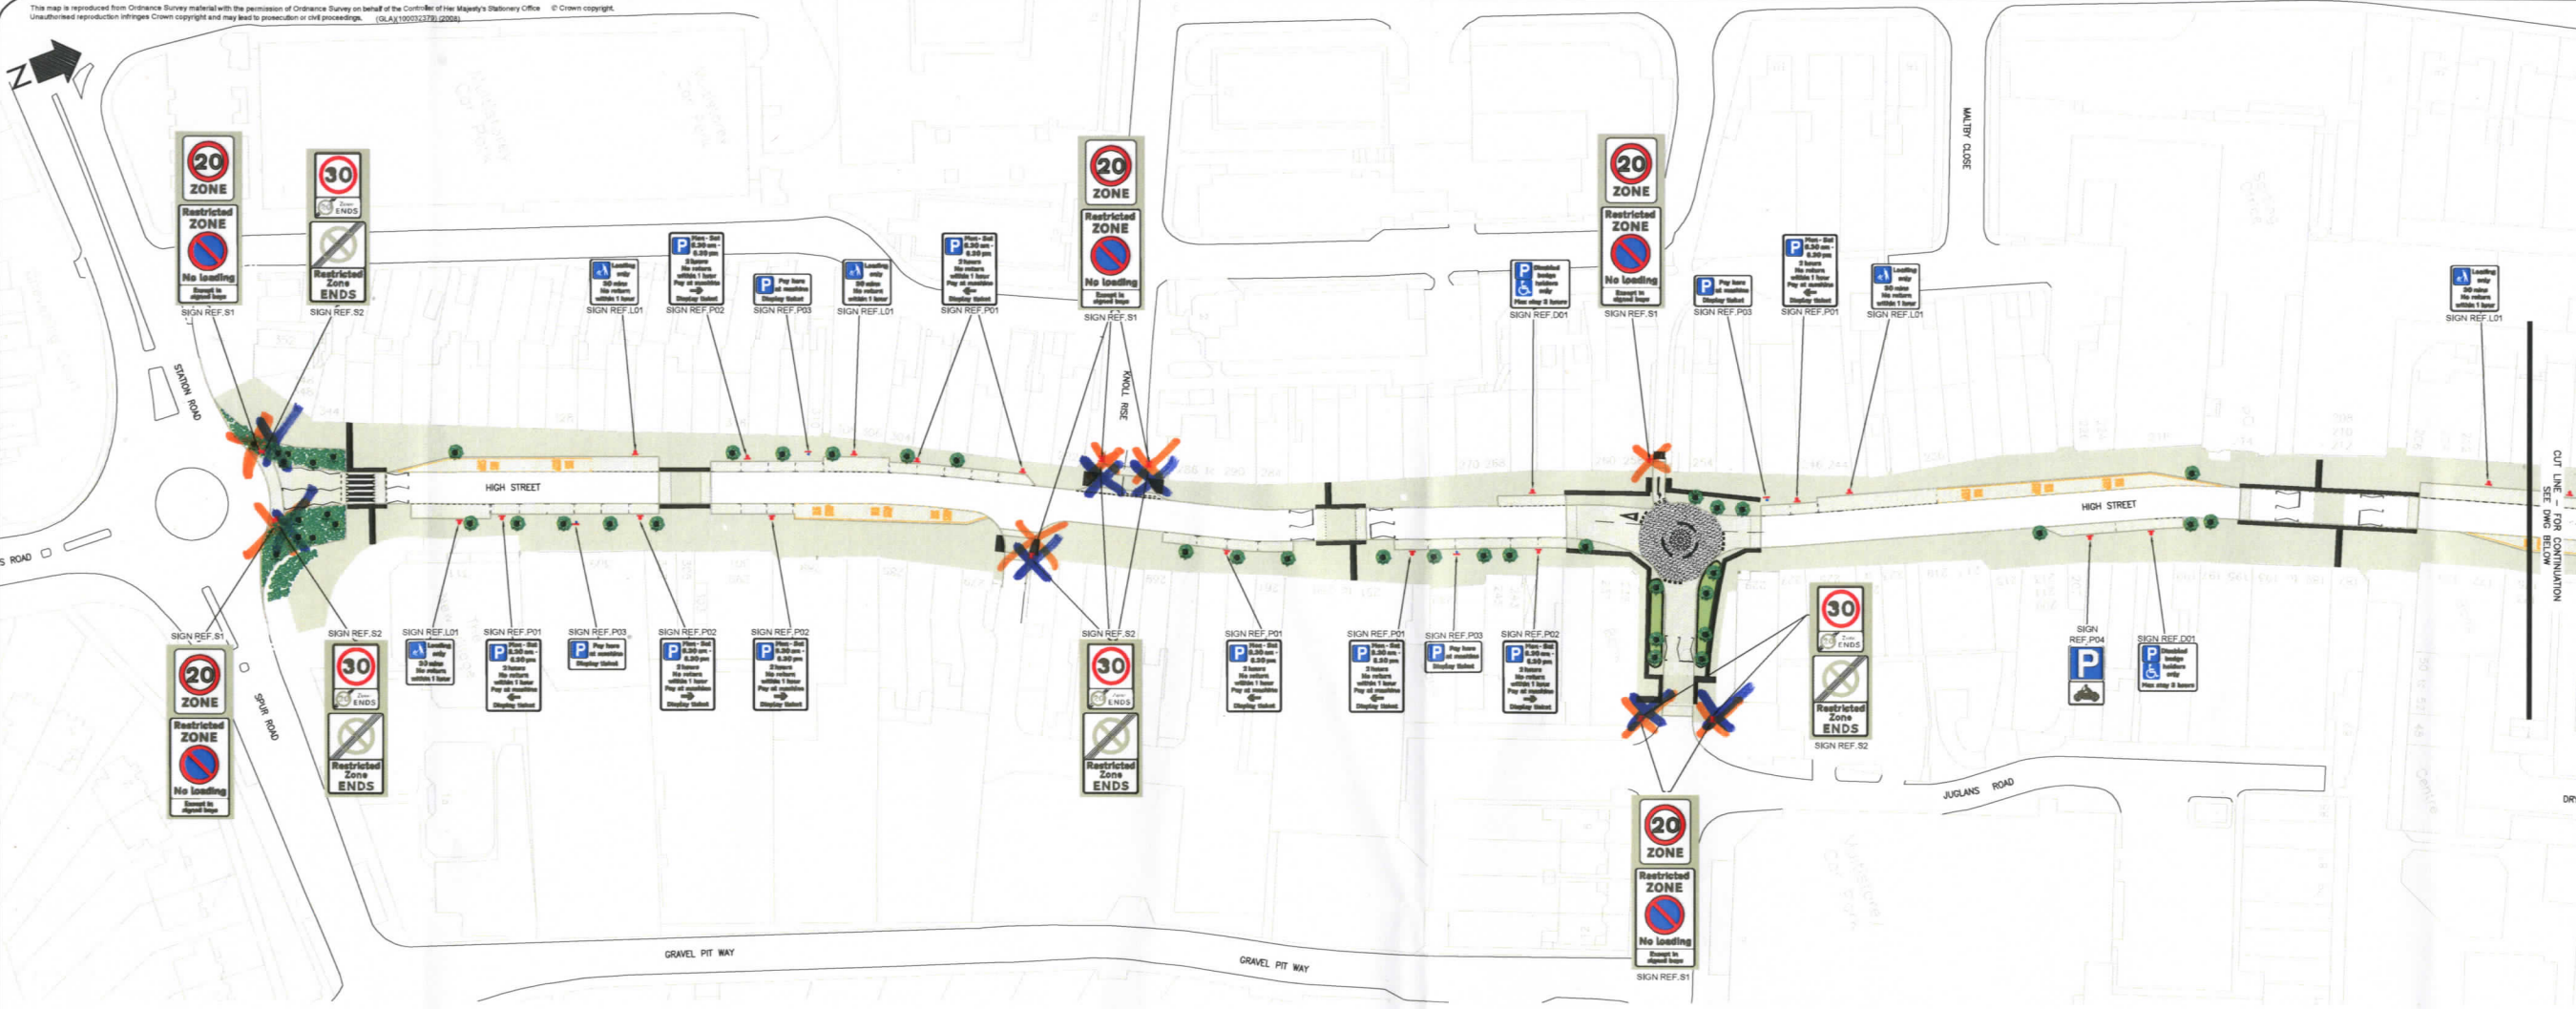

- LEGEND**
- ▶ PROPOSED SIGN
 - PROPOSED TICKET MACHINE WITH TRAFFIC SIGN (SIGNS TO FACE CARRIAGEWAY MACHINE LOCATIONS TBC)

- NOTES:**
1. ALL PARKING PLACE SIGNAGE WITHIN ZONE TO CONFORM WITH 'TRAFFIC SIGNS REGULATIONS AND GENERAL DIRECTIONS 2002'
 2. TO BE READ IN CONJUNCTION WITH SIGN SCHEDULE DRAWING No. 49110301-10-02

Department for Transport
 Date 13/7/2011
 No. GTSO/074/0006

30/05/2010 ORIGINAL ISSUE	AS	AC	SA
Drawn	Checked	Drawn	Checked

PROJECT CENTRE

140 St. Giles Street
 London, EC4A 3DF
 Tel: +44 (0)20 7471 4122
 Fax: +44 (0)20 7471 4198
 Email: info@projectcentre.co.uk

Client	LB BROMLEY						
Project	ORPINGTON HIGH ST						
Drawing Title	PARKING DESIGN RESTRICTED ZONE						
Drawing Status	FOR INFORMATION						
Drawn	AC	Checked	15/05/10	Scale	1:500	Sheet	AD
Drawing No.	49110301-10-01	Rev.					

Before using this drawing, confirm that it has not been superseded.

Drawing No.
NP 663.2
Sheet 1 of 2


NOTES: 1. The legend is from the Transport Heavy Alphabet at the x-heights shown.

2. The tile outlines do not form part of the signs.

3. COLOURS : Background ----- WHITE
Legend & Borders ----- BLACK
Roundel & Bar ----- RED
Roundel Background ----- BLUE

4. DIMENSIONS : All dimensions are based on the smaller x-heights and shall be varied proportionally for the larger sign size.

5. See sheet 2 for 'No loading' and other variants. See section 12 in Chapter 7 of the Traffic Signs Manual for further details of time plate design.

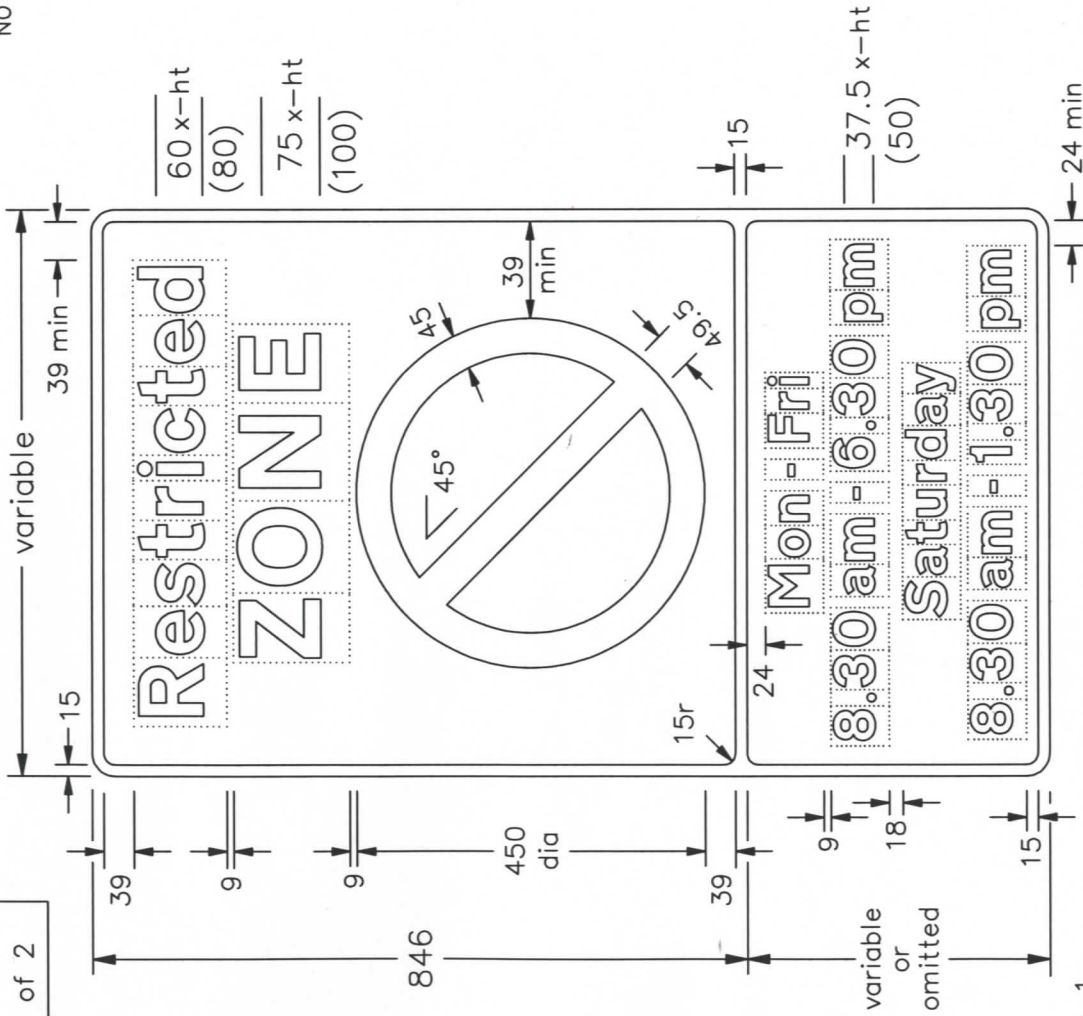

NP663x2-1

Department for
Transport

Title: Regulatory Signs
ENTRANCE TO RESTRICTED
PARKING ZONE

Issue: Date: 31.8.07
A:
B:
C:

Drawn by: L.W.
Approved by: R.M.

Dimensions: MILLIMETRES

Drawing No. NP 663.2
Sheet 1 of 2

Drawing No.

NP 663.2

Sheet 2 of 2

Before using this drawing, confirm that it has not been superseded.

© CROWN COPYRIGHT



NOTES: 1. The legend is from the Transport Heavy Alphabet at the x-heights shown where shown. See sheet 1 for other x-heights.

2. The tile outlines do not form part of the signs.

3. COLOURS : Background ----- WHITE
Legend & Borders ----- BLACK
Roundel & Bar ----- RED
Roundel Background ----- BLUE

4. DIMENSIONS : All dimensions are based on the smaller x-heights and shall be varied proportionally for the larger sign size.

5. See sheet 1 for other dimensions.

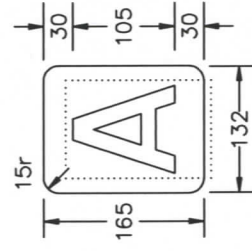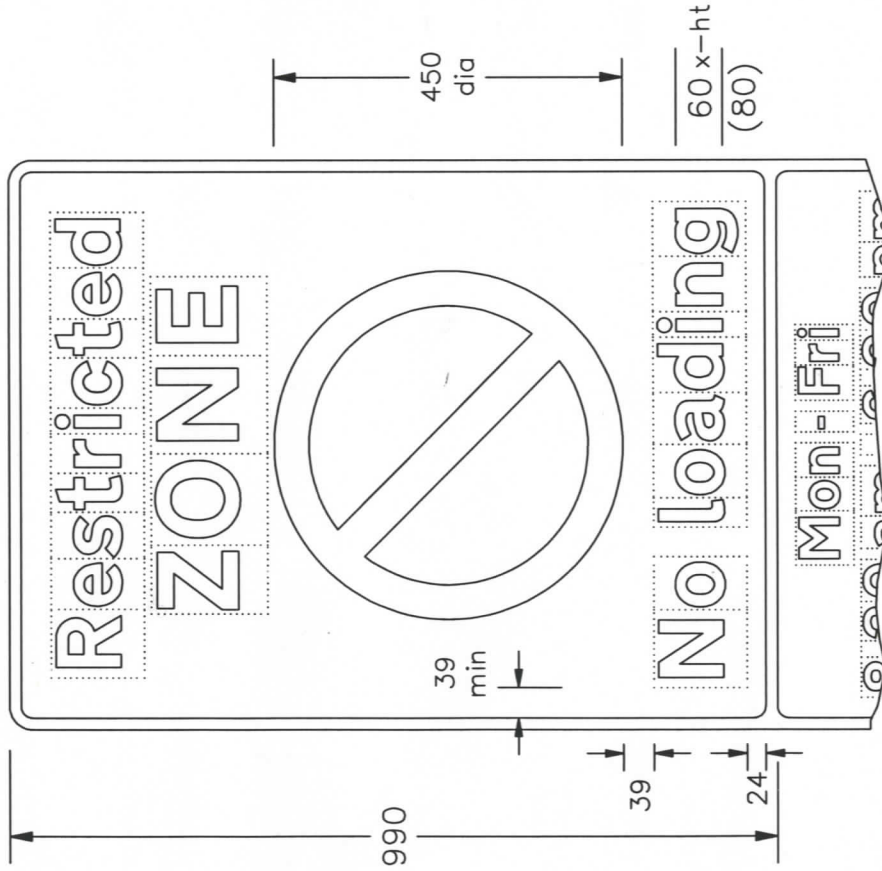

TYPICAL CODE IDENTIFIER

NOTE: -
The character shown is from the Transport Medium Alphabet. The character and the patch may be varied in size and may be in any contrasting colours.

NP663x2-2

Department for
Transport

Title: Regulatory Signs
ENTRANCE TO RESTRICTED
PARKING ZONE (variants)

Issue: Date: 31.8.07
A:
B:
C:

Drawn by: L.W.
Approved by: R.M.

Dimensions: MILLIMETRES

Drawing No.

NP 663.2

Sheet 2 of 2