



GT50/144/0004

**ROAD TRAFFIC REGULATION ACT 1984 – SECTIONS 64 AND 65
AUTHORISATION OF TRAFFIC SIGNS AND SPECIAL DIRECTIONS**

The Secretary of State for Transport, in exercise of his powers under Sections 64 and 65 of the Road Traffic Regulation Act 1984 and of all other powers enabling him in that behalf, for the purpose of informing road users that both buses and taxis may use the left traffic lane to proceed ahead at the Bishops Hill bus lane in the vicinity of Pownall Road, Ipswich, Suffolk, hereby:-

1. authorises the erection at or within 5 metres of the site marked schematically on the attached plan numbered GT50/144/0004-1 of a traffic sign (hereinafter referred to as “the authorised sign”) conforming as to size, colour and character with that shown on the attached drawing numbered GT50/144/0004-2; and
2. directs, that it is a condition of this authorisation that the authorised sign shall only be placed to indicate the effect of a corresponding Traffic Regulation Order; and
3. directs, without prejudice to any statutory provision to the like effect, that it is a condition of this authorisation that the placing of the authorised sign at or near the said site shall continue to have effect only until such day as may be appointed by one month’s notice given by the Secretary of State in writing to the traffic authority for the removal or alteration of the authorised sign and on that day the said authorisation shall, without prejudice to the giving of any further authorisation or direction, cease to have effect.




GT50/144/0004

The provisions of Regulations 12, 18 and 19 of the Traffic Signs Regulations 2002 (Part I of SI 2002/3113, "the 2002 Regulations") shall apply to the authorised sign in the same manner as they apply to the sign to diagram 877 in Schedule 4 to those Regulations.

Dated *26 September* 2011

Signed by authority of the Secretary of State

 

.....
A Delegated Official of the Department for Transport

CERTIFIED TRUE COPY

7/10/2011
DEPARTMENT FOR TRANSPORT




Department for Transport
 Date 26/9/11
 No. CT50/11/0004



Lucy Robinson, Director of Economy, Skills & Environment
 Endeavour House, 8 Russell Road, Ipswich, Suffolk, IP1 3BX.


THIS MAP IS BASED UPON ORDNANCE SURVEY MATERIAL WITH THE PERMISSION OF ORDNANCE SURVEY ON BEHALF OF THE CONTROLLER OF HER MAJESTY'S STATIONERY OFFICE © CROWN COPYRIGHT. UNAUTHORISED REPRODUCTION INFRINGES CROWN COPYRIGHT AND MAY LEAD TO PROSECUTION OR CIVIL PROCEEDINGS. SUFFOLK COUNTY COUNCIL, LICENCE NO. 100023395, 2011.

REVISION(S)	ORIGINATOR	CHECKER	PROJECT TITLE				
	AB	JP	Bishops Hill Bus Lane Ipswich Suffolk				
	DESIGNER	REVIEWER	DRAWING TITLE				
	PRELIM		Location Plan				
DESCRIPTION	REV.	DATE	SCALE(S)	ORIGINAL SIZE A4	DATE	DRAWING NUMBER	REVISION
			N.T.S.		06/07/2011	ET00743/002	A

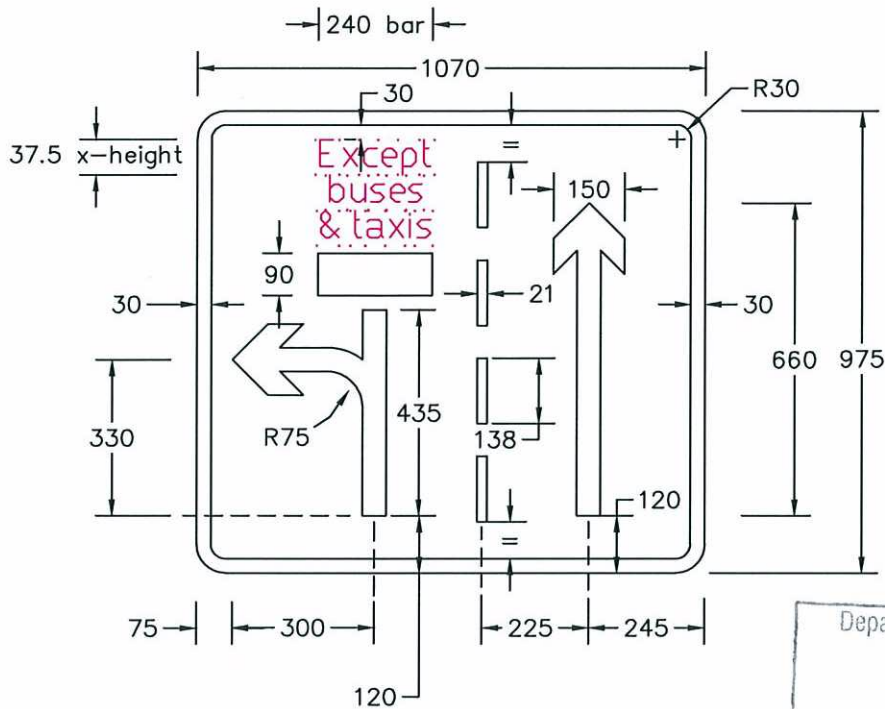


Department for Transport
 Date 26/9/11
 No. GT50/144/0004-2

- White background
- Black text & border
- Red Bar

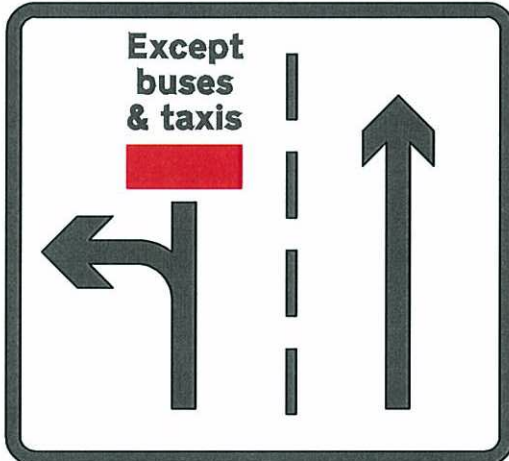


Scheme Ref.	
Sign Ref. 877-V	x-height 37.5
Letter colour BLACK	SIGN FACE
Background WHITE	Width 1070mm
Border BLACK	Height 975mm
Material Class RA2 (12899-1:2007)	Area 1.04sq.m

Based upon drawing no. P877, non primary route, Transport Heavy Font

 Lucy Robinson. Director of Economy, Skills & Environment Endeavour House, 8 Russell Road, Ipswich, Suffolk. IP1 3BX.	REVISION(S)					
	DESCRIPTION			REV.	DATE	INTL.
PROJECT TITLE Bishops Hill Bus Lane Ipswich Suffolk	ORIGINATOR	CHECKER	DESIGNER	REVIEWER		
	AB	JP	AB			
DRAWING TITLE Sign 877 Variant	SCALE(S)	ORIGINAL SIZE A4	DATE			
	N.T.S.		06/07/2011			
	DRAWING NUMBER	REVISION				
	ET00743/001	A				



File Path: C:\Users\ashara\Documents\Work\Sigma\Bishopshill\DESIGN.dwg Plot Date 06/07/2011

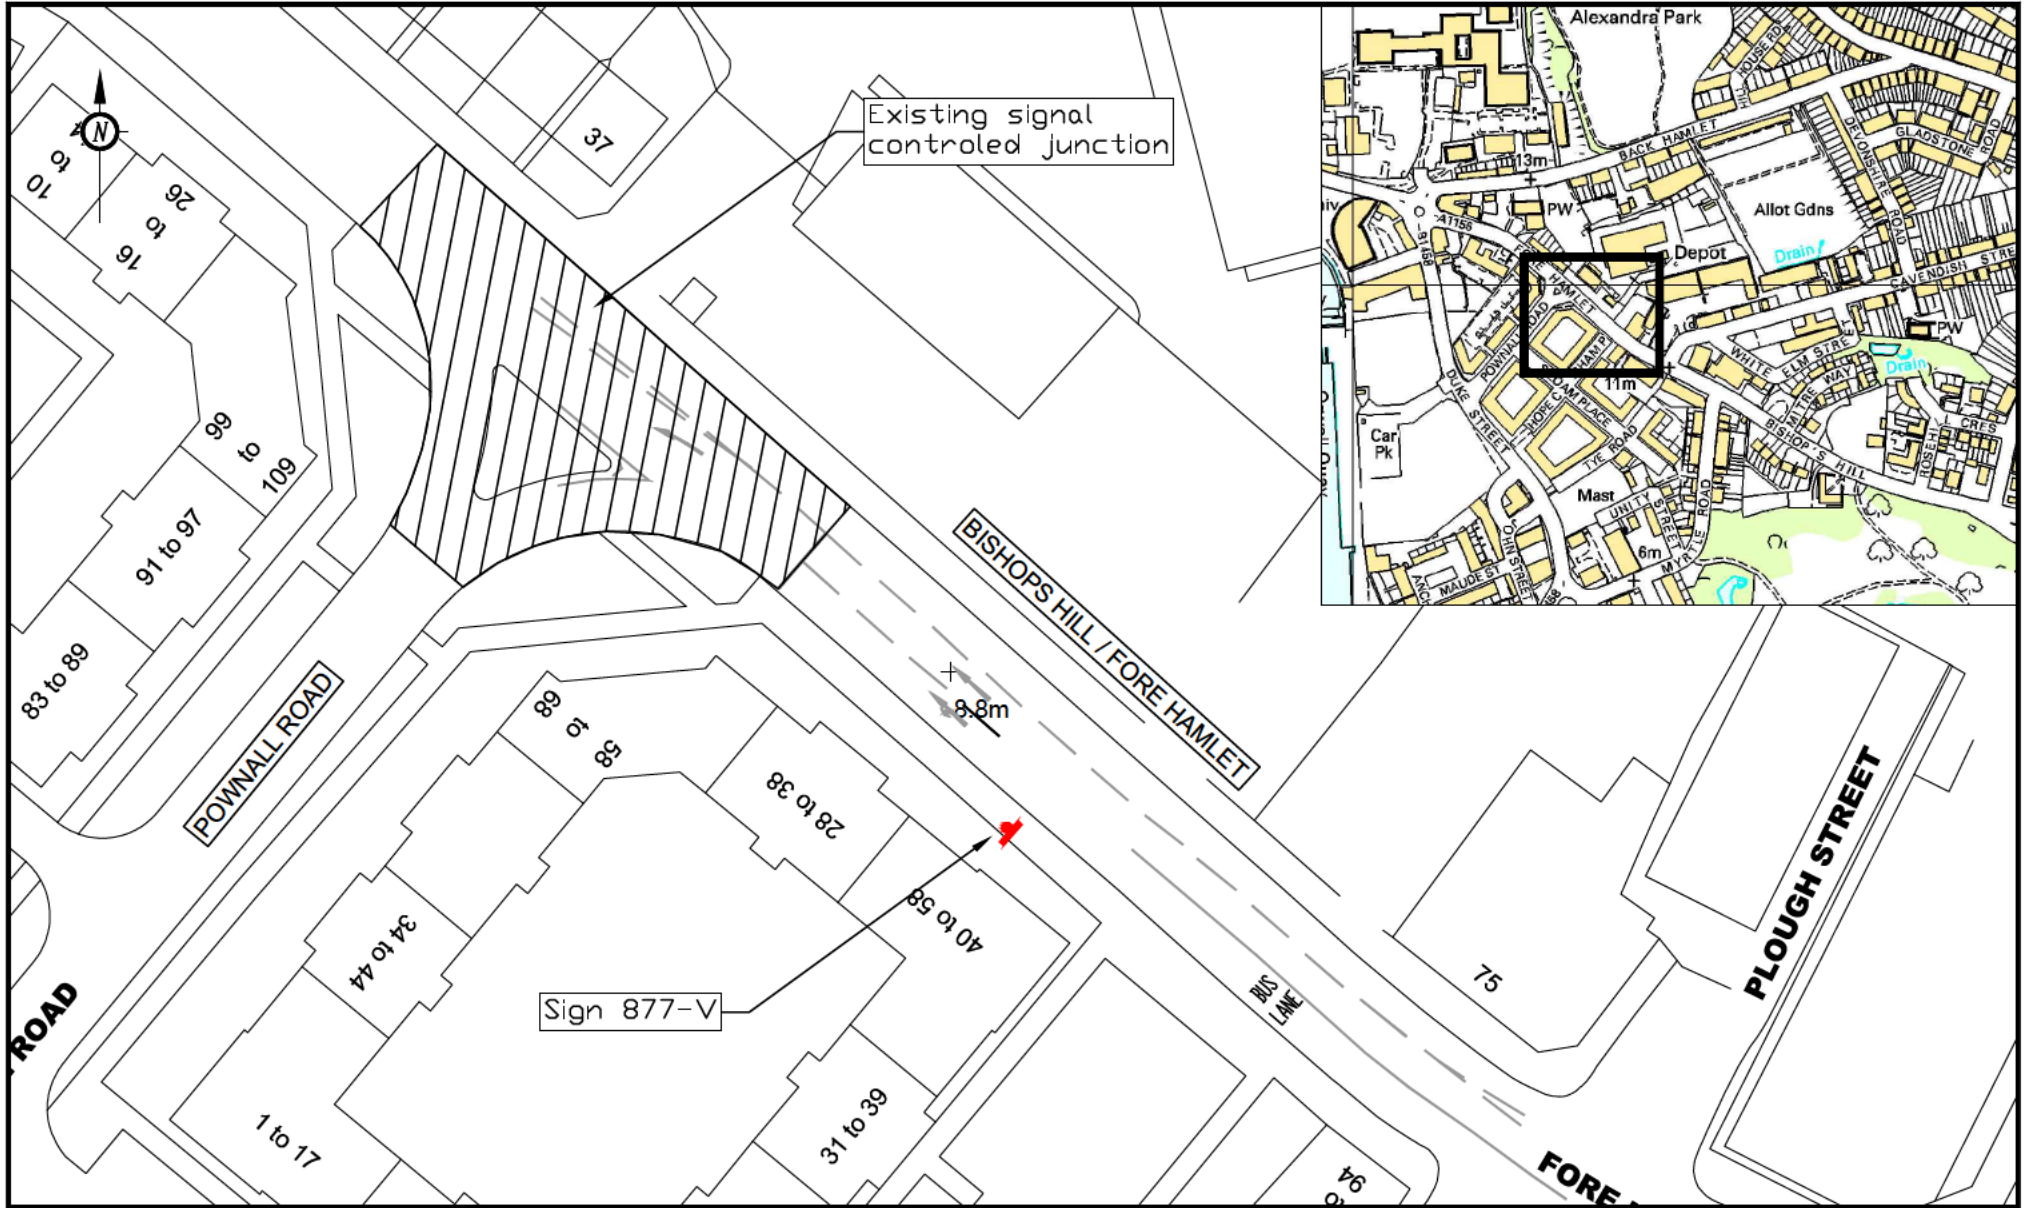

Lucy Robinson, Director of Economy, Skills & Environment
 Endeavour House, 8 Russell Road, Ipswich, Suffolk, IP1 3BX.

THIS MAP IS BASED UPON ORDNANCE SURVEY MATERIAL WITH THE PERMISSION OF ORDNANCE SURVEY ON BEHALF OF THE CONTROLLER OF HER MAJESTY'S STATIONERY OFFICE © CROWN COPYRIGHT. UNAUTHORISED REPRODUCTION INFRINGES CROWN COPYRIGHT AND MAY LEAD TO PROSECUTION OR CIVIL PROCEEDINGS. SUFFOLK COUNTY COUNCIL, LICENCE NO. 100023395, 2011.

REVISION(S)	DESCRIPTION	REV.	DATE	INTL.	ORIGINATOR	CHECKER	PROJECT TITLE	DATE	DRAWING NUMBER	REVISION
					AB	JP	Bishops Hill Bus Lane Ipswich Suffolk	06/07/2011	ET00743/002	A
					DESIGNER PRELIM	REVIEWER	DRAWING TITLE Location Plan			
					SCALE(S) N.T.S.	ORIGINAL SIZE A4				

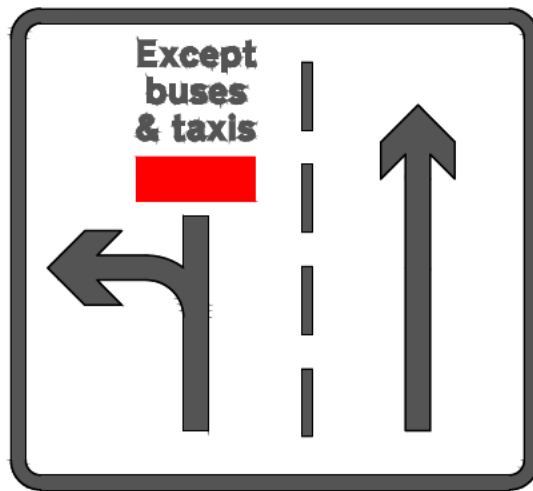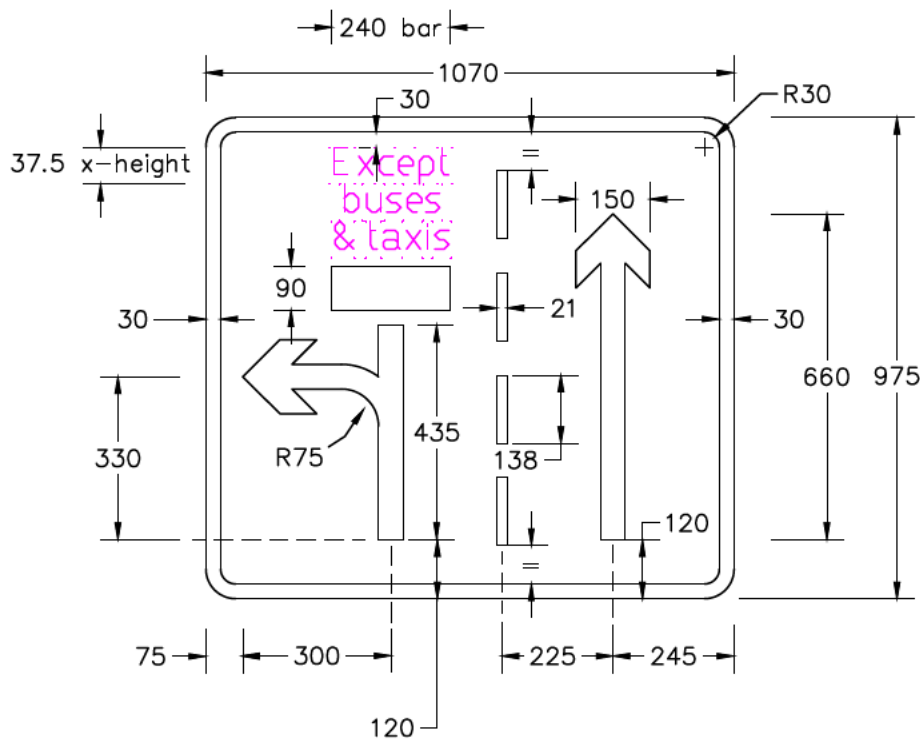

- White background
- Black text & border
- Red Bar

Scheme Ref.	
Sign Ref. 877-V	x-height 37.5
Letter colour BLACK	SIGN FACE
Background WHITE	Width 1070mm
Border BLACK	Height 975mm
Material Class RA2 (12899-1:2007)	Area 1.04sq.m

Based upon drawing no. P877, non primary route, Transport Heavy Font



Lucy Robinson, Director of Economy, Skills & Environment
Endeavour House, 8 Russell Road, Ipswich, Suffolk, IP1 3BX.

REVISION(S)

DESCRIPTION

REV. DATE INTL.

PROJECT TITLE

Bishops Hill Bus Lane
Ipswich
Suffolk

ORIGINATOR

AB

CHECKER

JP

DESIGNER

AB

REVIEWER

SCALE(S)

N.T.S.

ORIGINAL SIZE A4

DATE

06/07/2011

DRAWING TITLE

Sign 877 Variant

DRAWING NUMBER

ET00743/001

REVISION

A