



GT50/103/0004

**ROAD TRAFFIC REGULATION ACT 1984 – SECTIONS 64 AND 65
AUTHORISATION OF TRAFFIC SIGNS AND SPECIAL DIRECTIONS**

The Secretary of State for Transport, in exercise of his powers under Sections 64 and 65 of the Road Traffic Regulation Act 1984 and of all other powers enabling him in that behalf, for the purpose of informing road users of Restricted Zones in the Bradwell Common and Conniburrow areas, Milton Keynes, hereby:-

1. authorises the erection at or within 5 metres of the sites marked schematically in the attached set of plans numbered GT50/103/0004-1 of a traffic sign (hereinafter referred to as “the authorised sign A”) conforming as to size, colour and character with that shown on the attached drawing numbered NP663.2 save that the reference to the time of day or the day of the week may be varied or omitted; and
2. authorises the erection within the area highlighted in yellow in the said set of plans of a traffic sign (hereinafter referred to as “the authorised sign B”) conforming as to size, colour and character with that shown on the attached drawing numbered NP637.4, save that the reference to the time of day or the day of the week may be varied or omitted; and
3. authorises the erection at or within 5 metres of the sites marked schematically on the said set of plans of a traffic sign (hereinafter referred to as “the authorised sign C”) conforming as to size, colour and character with that shown on the attached drawing numbered NP664.1; and



GT50/103/0004

4. directs that the authorised sign B shall be erected in sufficient numbers to give adequate information to road users of the waiting restrictions in force in the said highlighted area; and
5. directs, that it is a condition of this authorisation that the authorised signs A, B and C shall only be placed to indicate the effect of a corresponding Traffic Regulation Order; and
6. directs, without prejudice to any statutory provision to the like effect, that it is a condition of this authorisation that the placing of the authorised signs A, B and C at or near the said sites shall continue to have effect only until such day as may be appointed by one month's notice given by the Secretary of State in writing to the traffic authority for the removal or alteration of the authorised signs A, B and C and on that day the said authorisation shall, without prejudice to the giving of any further authorisation or direction, cease to have effect.

The provisions of Regulations 12, 18 and 19 of the Traffic Signs Regulations 2002 (Part I of SI 2002/3113, "the 2002 Regulations") shall apply to the authorised sign A in the same manner as they apply to the sign shown in diagram 663 in Schedule 2 to those Regulations.

The provisions of Regulations 12, 18 and 19 of the 2002 Regulations shall apply to the authorised sign B in the same manner as they apply to the sign shown in diagram 637.2 in Schedule 2 to those Regulations.




GT50/103/0004

The provisions of Regulations 12, 18 and 19 of the 2002 Regulations shall apply to the authorised sign C in the same manner as they apply to the sign shown in diagram 664 in Schedule 2 to those Regulations.

Dated *5 August* 2011


Signed by authority of the Secretary of State

 

.....
A Delegated Official of the Department for Transport

CERTIFIED TRUE COPY

5/8/11

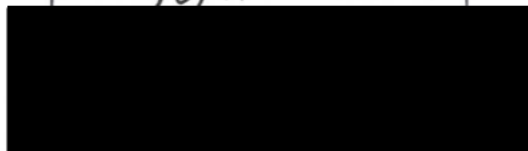

DEPARTMENT FOR TRANSPORT

Key



Permit Parking Restricted Zone

1. Location for sign ref 1 & 2 back to back onto 1no 89mm o.d. post at 2100mm mounting height.


Sign ref 3 will be located at various suitable locations within the zone.

Department for Transport

Date 4/8/11

No. 9750/103/0004

Bradwell Common

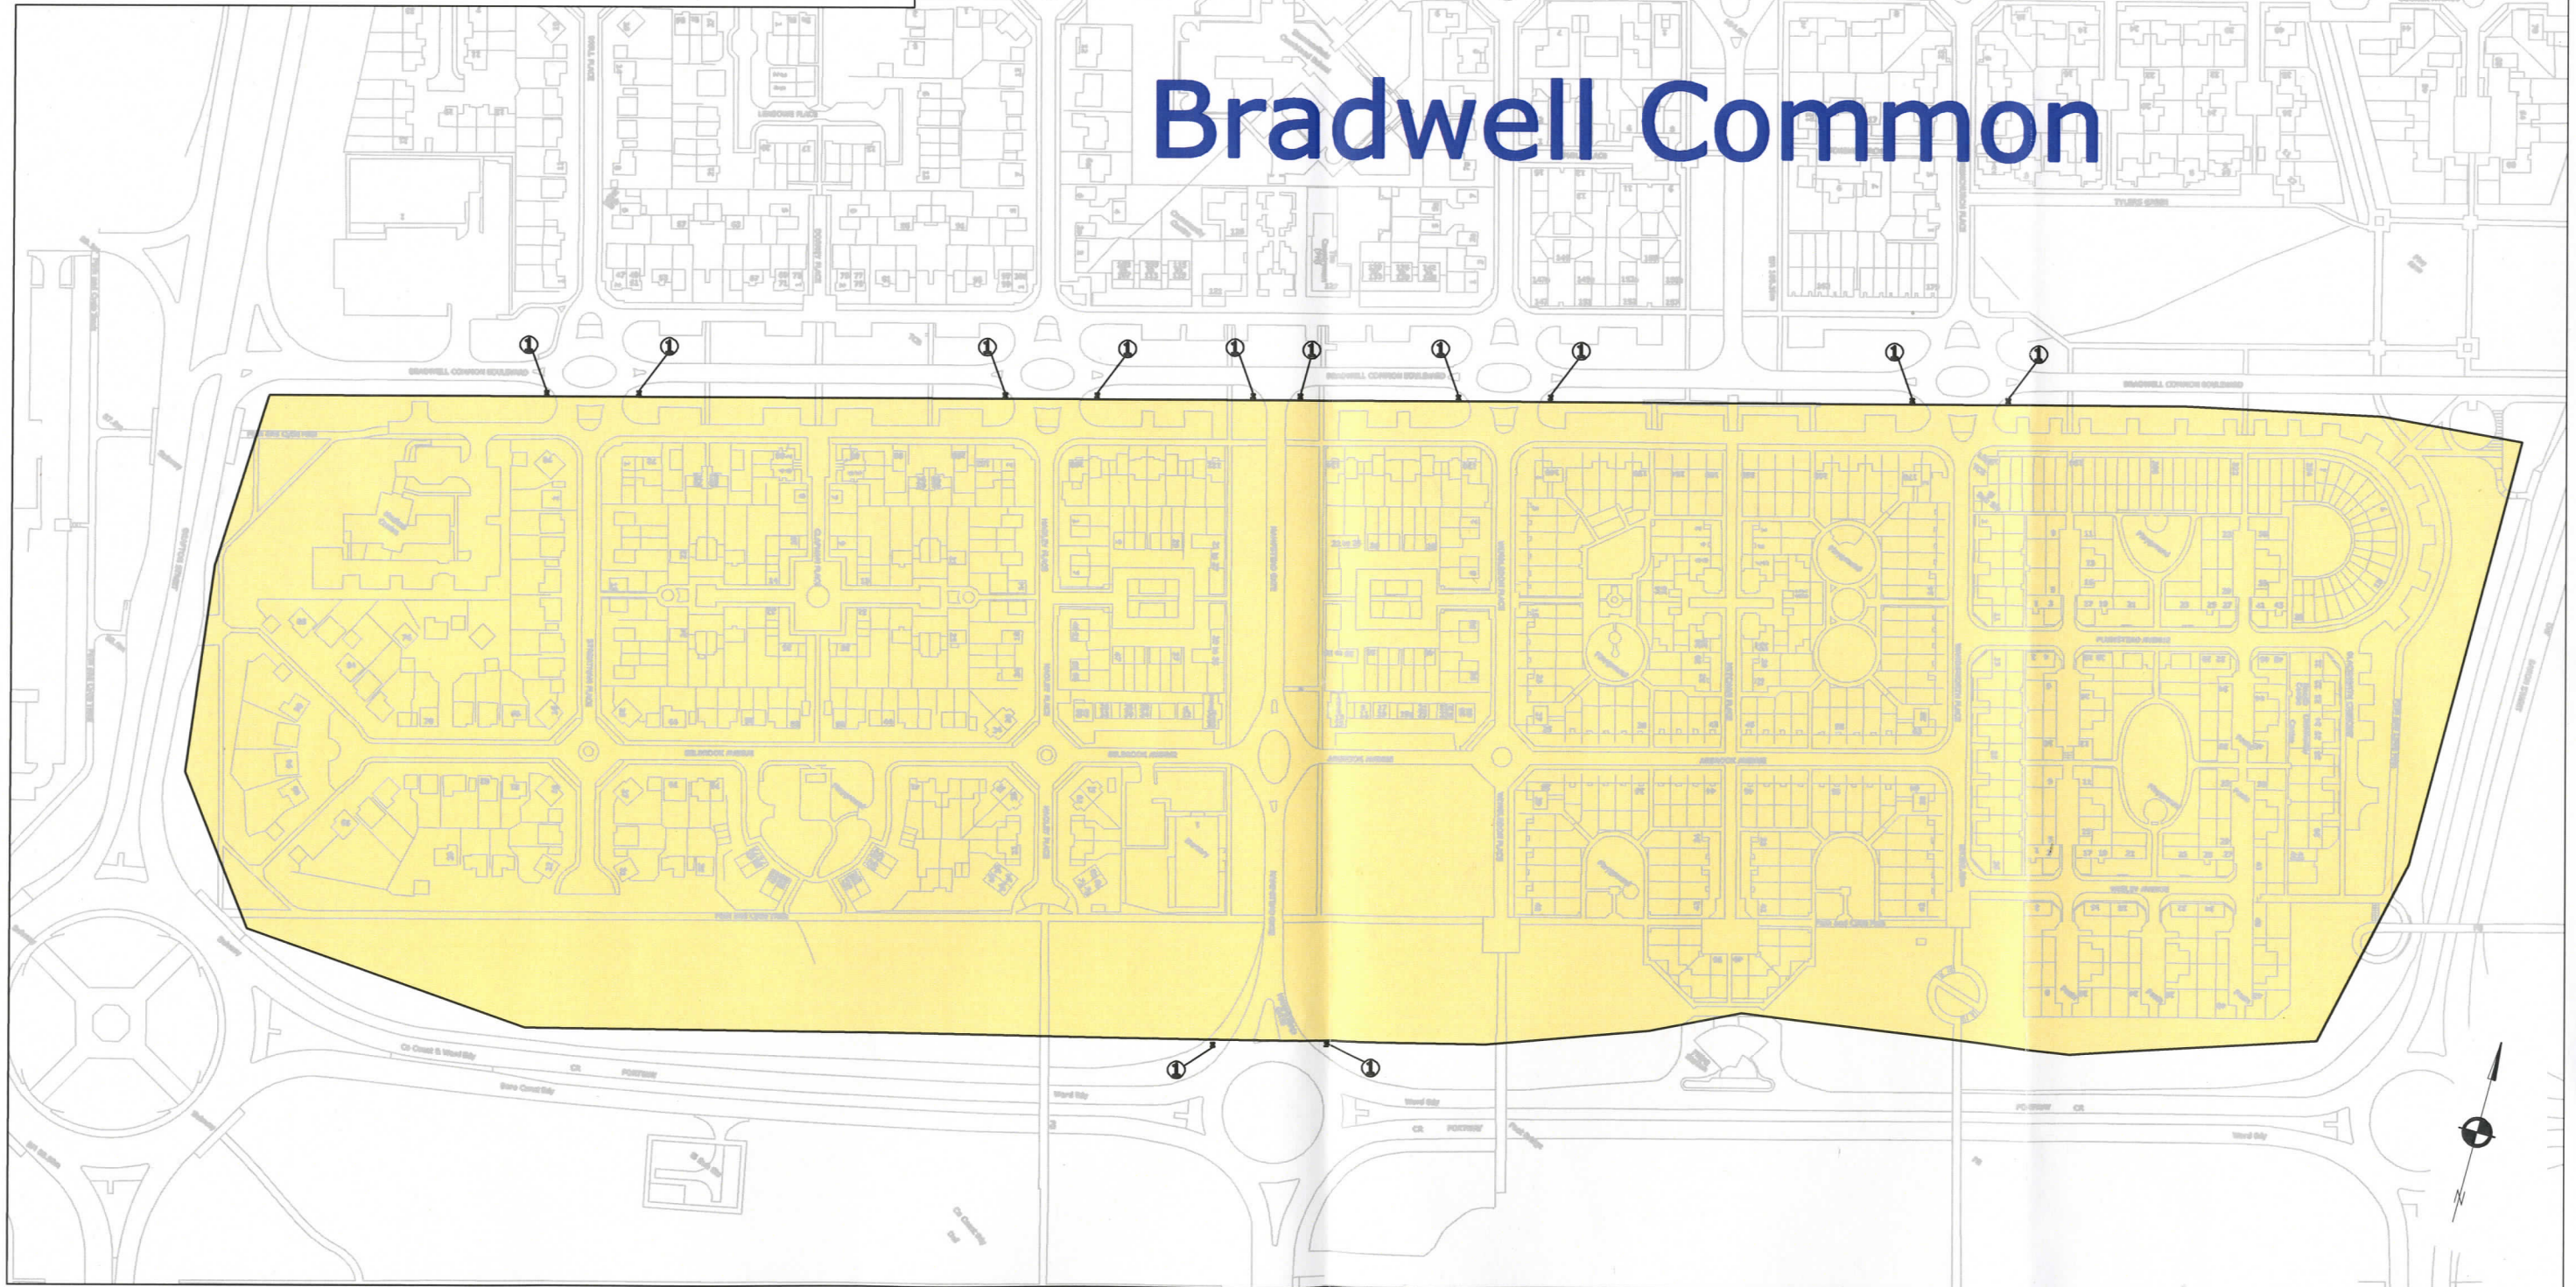

Traffic Management Department
Project : Restricted Zone area Bradwell Common
Title : Plan for DFT Authorisation
Plan: Location Plan
Date: July 2011

Drawn By : PJ
Checked By: RD
Scale:1:2500
Drawing No:TM/G36/11-12/TM/001

This map is produced from Ordnance Survey material with the permission of Ordnance Survey on behalf of the Controller of Her Majesty's Stationery Office. Crown copyright and may lead to prosecution or civil proceedings. Milton Keynes Council. Licence No. 10010993-2010
Alex Constantinides,
 Assistant Director Transportation
 Environment Directorate,
 Civic Offices,
 1 Bacon Gate East,
 CENTRAL MILTON KEYNES
 MK9 3EL
 Tel: 01908 555555
 Fax: 01908 555555

Key




Permit Parking Restricted Zone

1. Location for sign ref 1 & 2 back to back onto 1no 89mm o.d. post at 2100mm mounting height.

Sign ref 3 will be located at various suitable locations within the zone.

Conniburrow

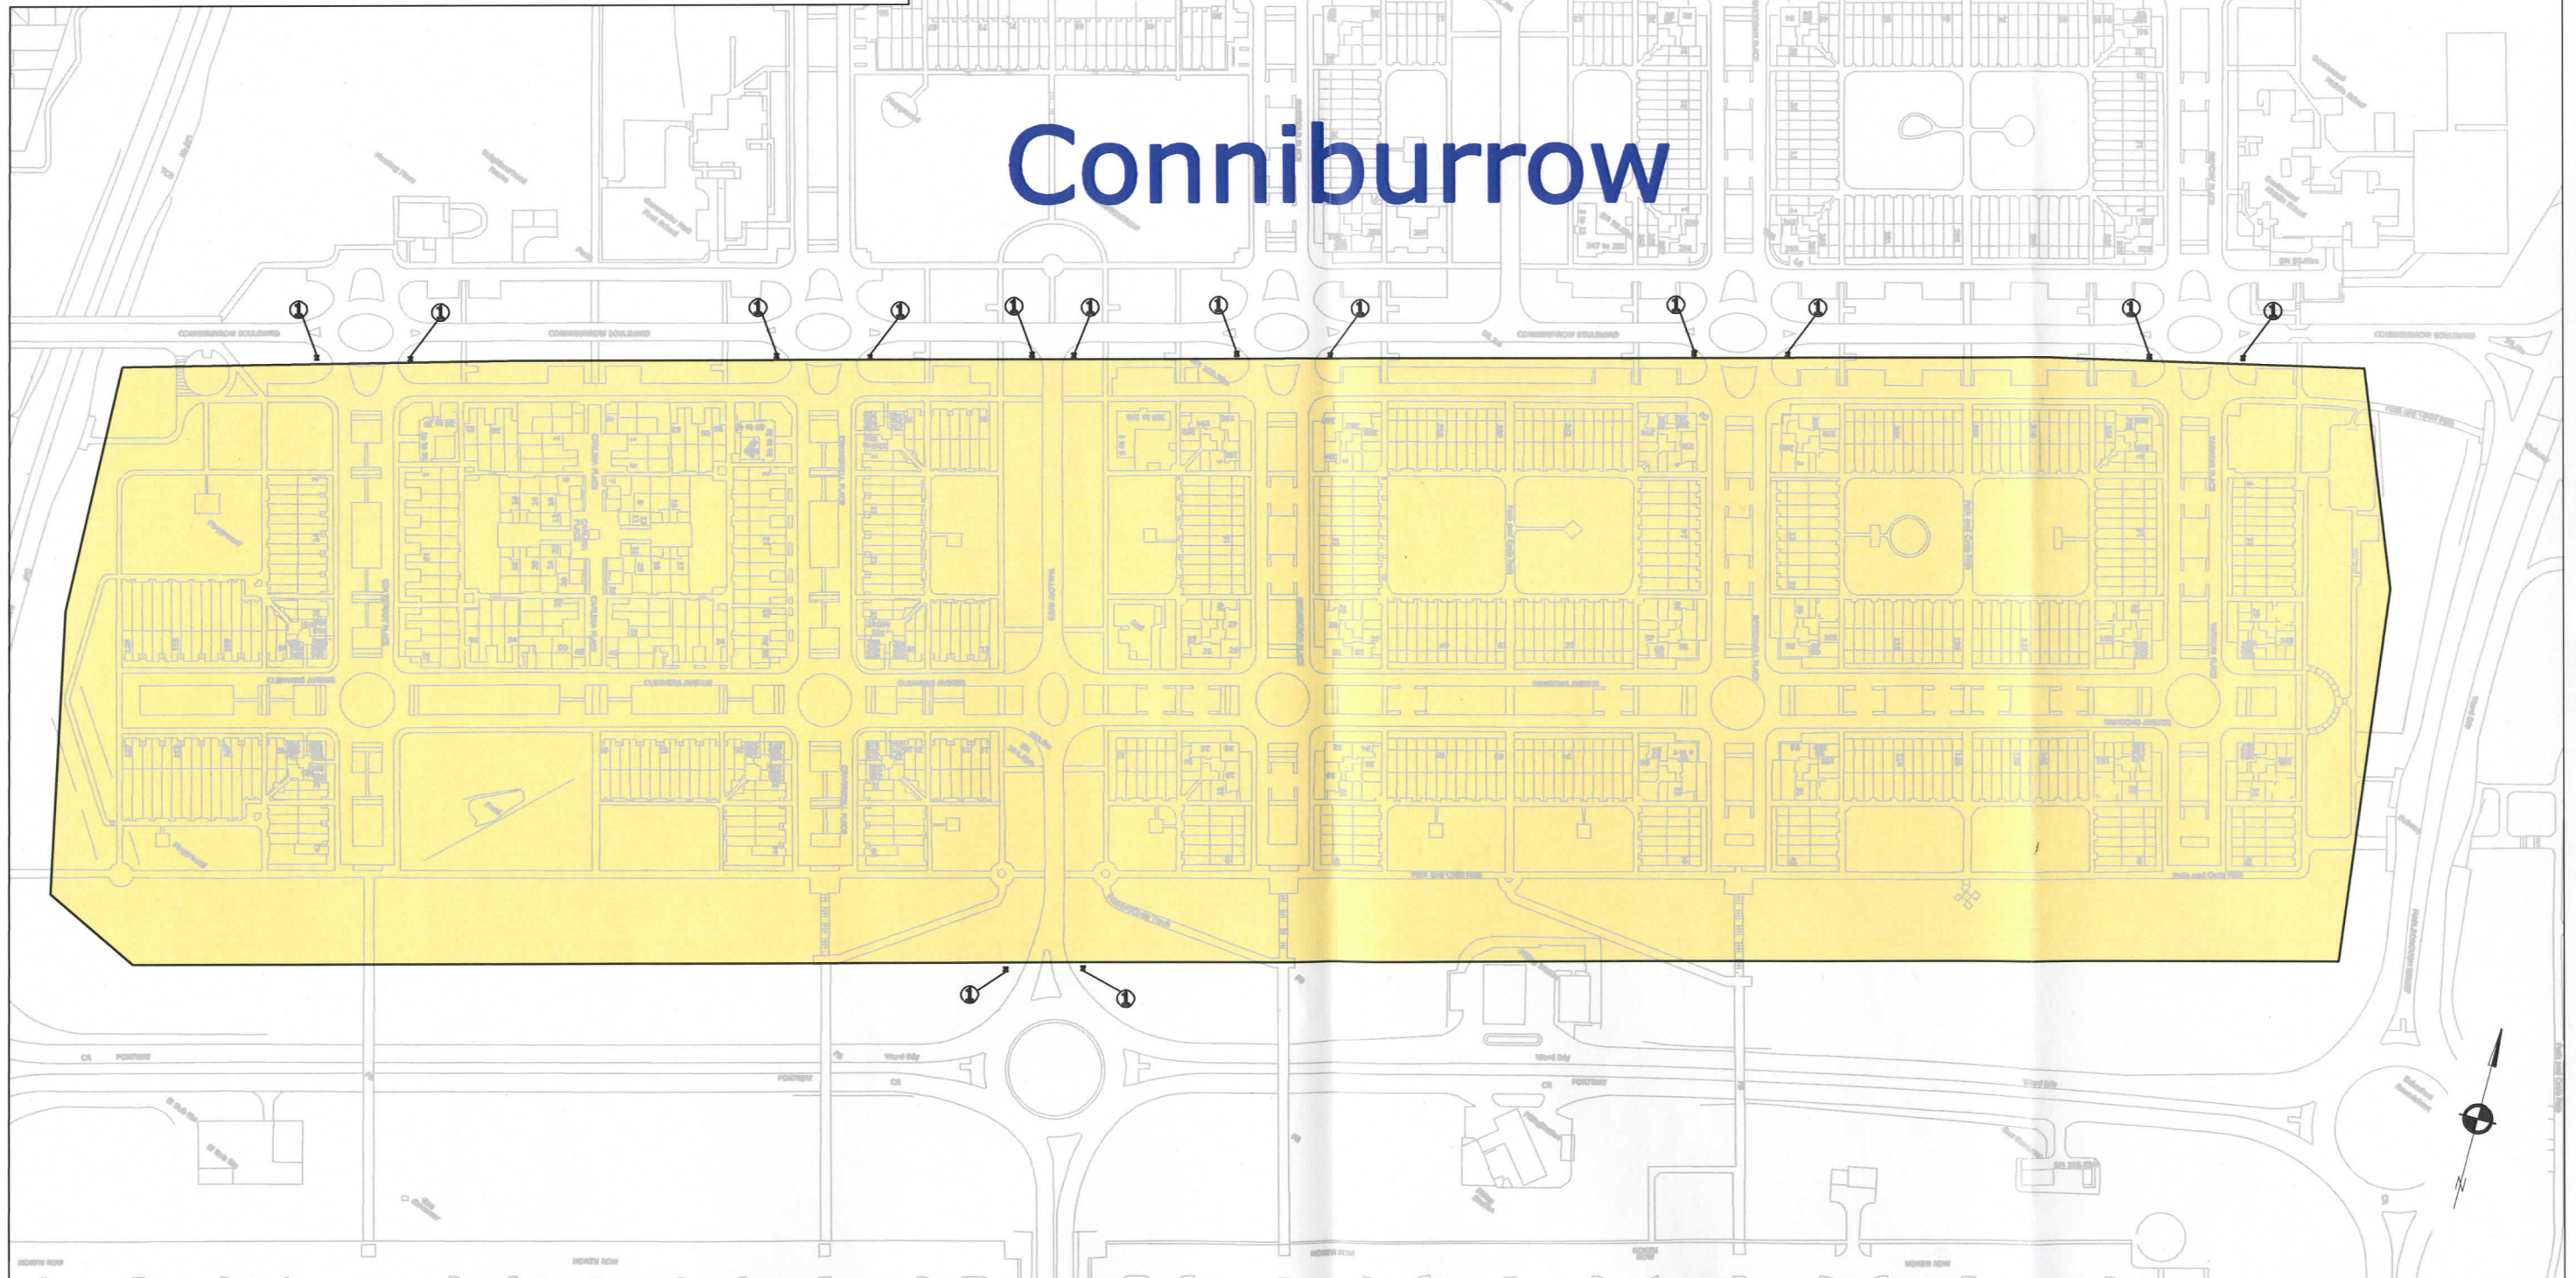

Traffic Management Department
Project : Restricted Zone area Conniburrow
Title : Plan for DFT Authorisation
Plan: Location Plan
Date: July 2011

Drawn By : PJ
Checked By: RD
Scale:1:2500
Drawing No:TM/G36/11-12/TM/001

This map is produced from Ordnance Survey material with the permission of Ordnance Survey on behalf of the Controller of Her Majesty's Stationary Office. Crown copyright. Unauthorised reproduction infringes Crown copyright and may lead to prosecution or civil proceedings.
Milton Keynes Council.
Licence No. 10019999-2010

Alex Constantinides,
Assistant Director Transportation
Environment Directorate,
Civils Office,
1 Bacon Gate East,
CENTRAL MILTON KEYNES MK9 3EL

Drawing No.

NP 663.2

Sheet 1 of 2

Before using this drawing, confirm that it has not been superseded.

© CROWN COPYRIGHT


NOTES: 1. The legend is from the Transport Heavy alphabet at the x-heights shown.

2. The tile outlines do not form part of the signs.

3. COLOURS : Background ----- WHITE
Legend & Borders ----- BLACK
Roundel & Bar ----- RED
Roundel Background ----- BLUE

4. DIMENSIONS : All dimensions are based on the smaller x-heights and shall be varied proportionally for the larger sign size.

5. See sheet 2 for 'No loading' and other variants. See section 12 in Chapter 7 of the Traffic Signs Manual for further details of time plate design.

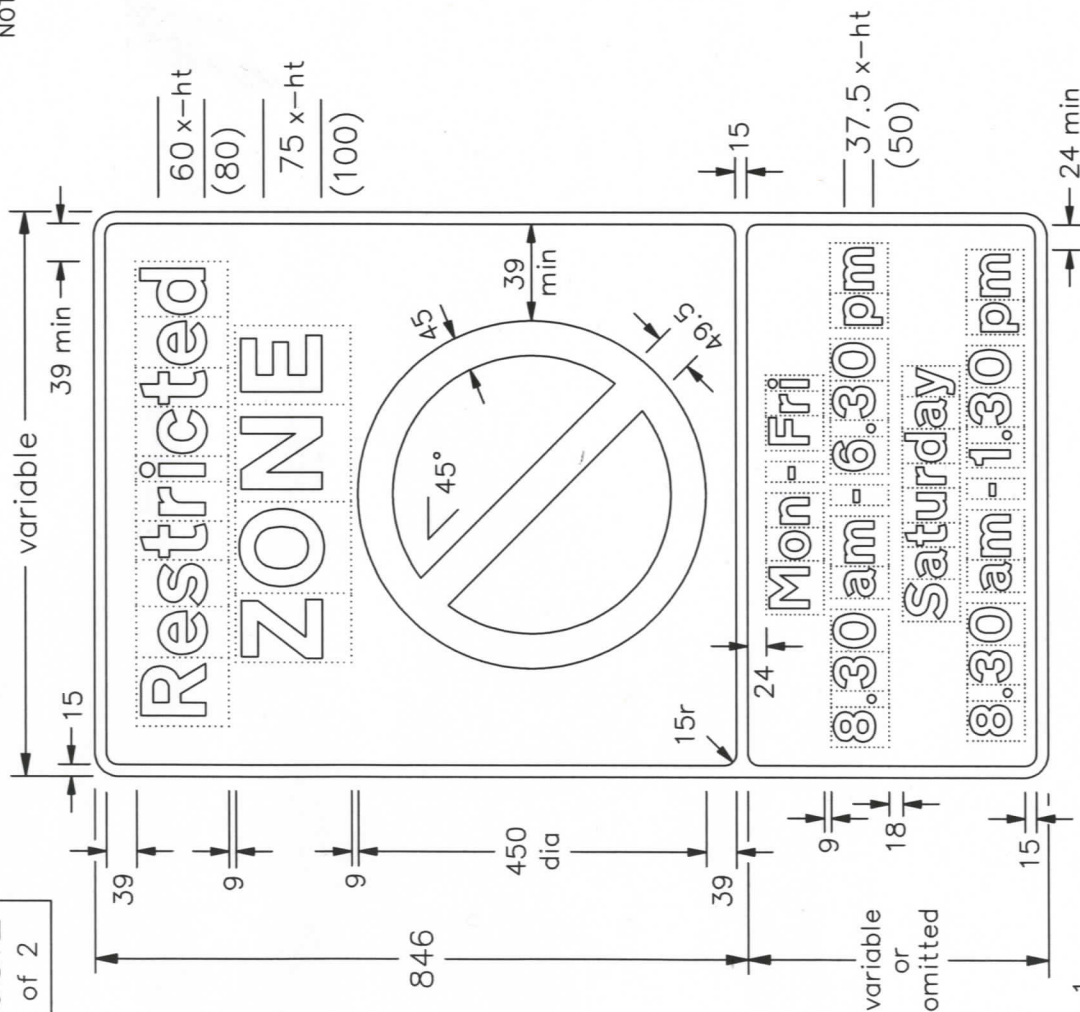

NP663x2-1

Department for
Transport

Title: Regulatory Signs
ENTRANCE TO RESTRICTED
PARKING ZONE

Issue: Date: 31.8.07
A: B: C:

Drawn by: L.W.
Approved by: R.M.

Dimensions: MILLIMETRES

Drawing No.

NP 663.2
Sheet 1 of 2

Before using this drawing, confirm that it has not been superseded.



NOTES: 1. The legend is from the Transport Heavy alphabet at the x-heights shown where shown. See sheet 1 for other x-heights.

2. The tile outlines do not form part of the signs.

3. COLOURS : Background ----- WHITE
Legend & Borders ----- BLACK
Roundel & Bar ----- RED
Roundel Background ----- BLUE

4. DIMENSIONS : All dimensions are based on the smaller x-heights and shall be varied proportionally for the larger sign size.

5. See sheet 1 for other dimensions.

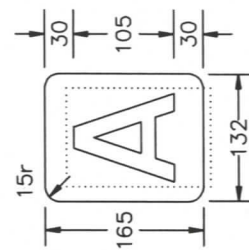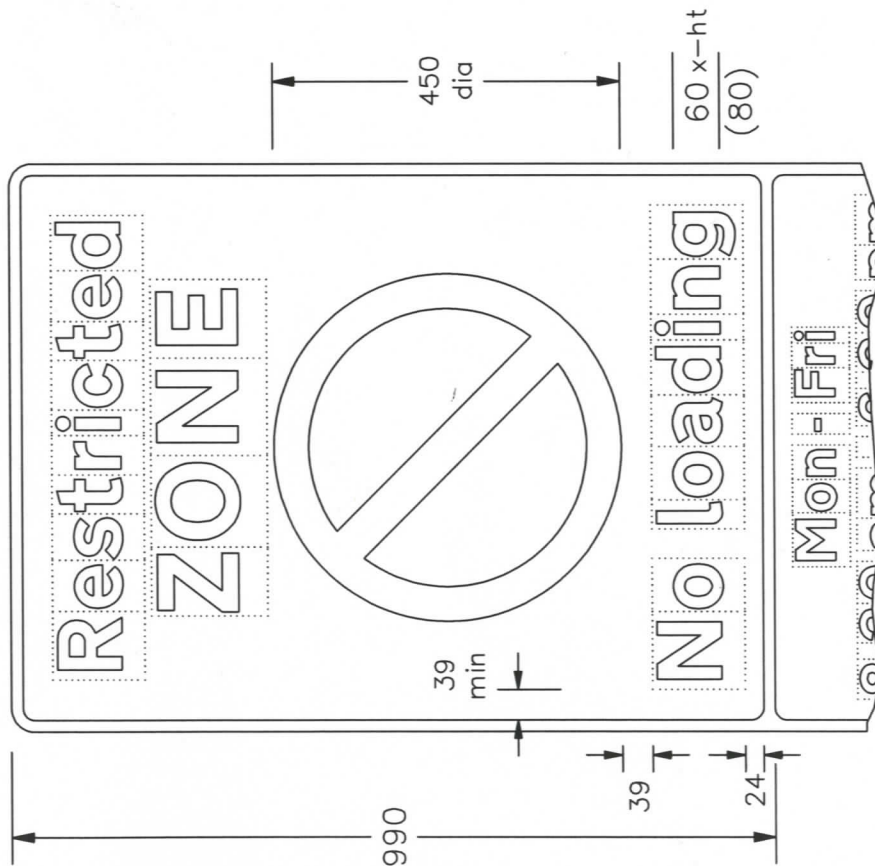

TYPICAL CODE IDENTIFIER

NOTE: -

The character shown is from the Transport Medium alphabet. The character and the patch may be varied in size and may be in any contrasting colours.

NP663x2-2

Department for
Transport

Title:

Regulatory Signs

ENTRANCE TO RESTRICTED
PARKING ZONE (variants)

Issue:

Date:

31.8.07

Drawn by:

L.W.

Dimensions:

MILLIMETRES

Drawing No.

NP 663.2

Sheet 2 of 2

Before using this drawing, confirm that it has not been superseded.

NOTES: 1. The legend is from the Transport Heavy alphabet at the x-height shown.


2. The dimensions of the roundel are proportional to those shown on drawing P 636.

3. The tile outlines do not form part of the signs.

4. COLOURS : Background (No waiting panel) --- YELLOW
Background (No loading panel) --- WHITE
Legends & Borders ----- BLACK
Roundel & Bar ----- RED
Roundel background ----- BLUE

5. DIMENSIONS : x-height is in millimetres, other dimensions are in stroke widths. (4sw = x-height)

6. See sheet 2 for other variants.

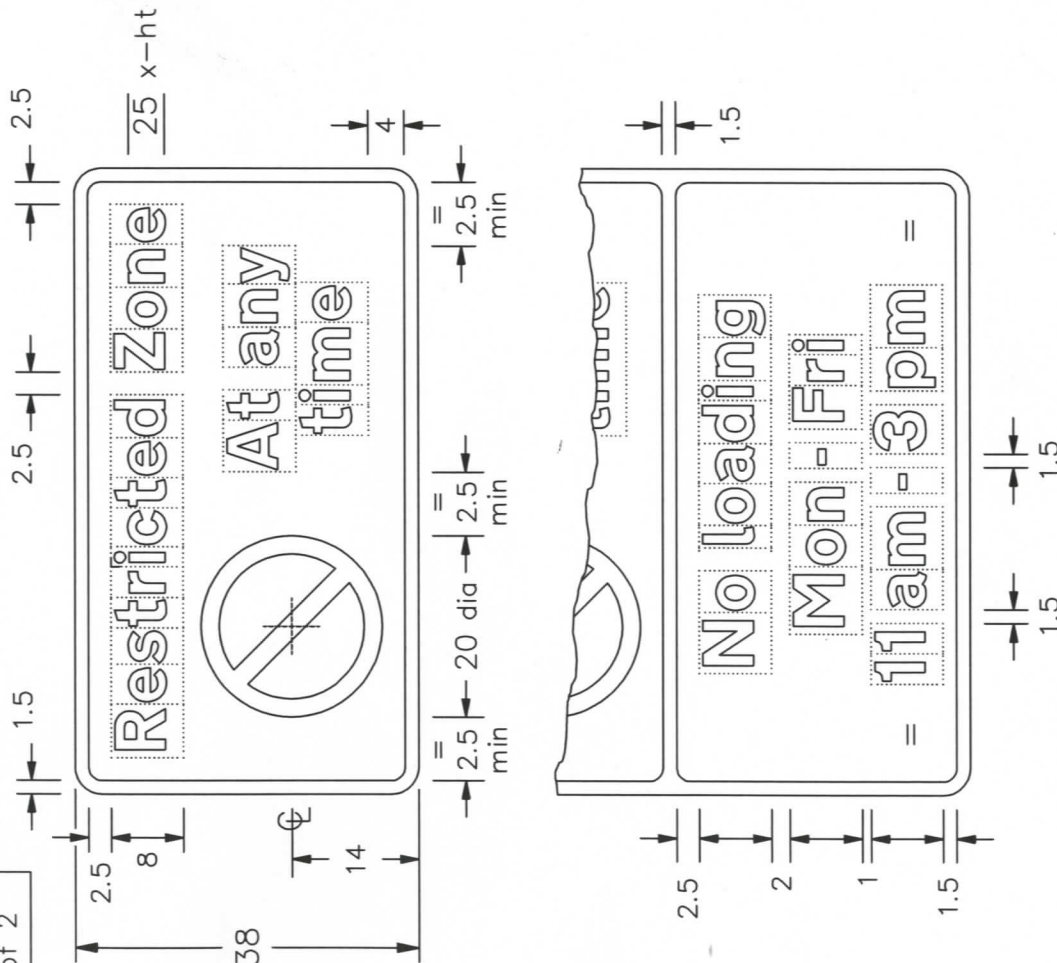

NP637x4-1

Drawing No. NP 637.4 Sheet 2 of 2			Related Drawing P 636			Before using this drawing, confirm that it has not been superseded.			© CROWN COPYRIGHT														
Department for Transport			Title: Regulatory Signs RESTRICTED ZONE WAITING and LOADING PROHIBITION			Issue: Date: 31.8.07 A: L.W. B: Approved by: C: R.M.			Dimensions: SEE NOTE 5			Drawing No. NP 637.4 Sheet 2 of 2											
NP637x4-2																							

Drawing No. NP 664.1		Related Drawing P 636		Before using this drawing, confirm that it has not been superseded.		© CROWN COPYRIGHT		
Department for Transport		Title: Regulatory Signs RESTRICTED ZONE ENDS		Issue: Date: Drawn by: Dimensions: Drawing No. A: 14.12.06 L.W. MILLIMETRES NP 664.1 B: Approved by: R.M. C:				
NP664x1		15 10 (gap) 90 10 (bar) 15r 1030 15 30 25 10 600 Restricted Zone ENDS					600 450 dia 50 x-ht 75 x-ht Restricted Zone ENDS	
NOTES: – 1. The legends are from the Transport Heavy alphabet at the x-heights shown. 2. The roundel dimensions are proportional to those shown on drawing P 636. 3. The tile outlines do not form part of the signs. 4. COLOURS : Backgrounds ----- WHITE Legends, Borders & Diagonal Bars ---- BLACK Roundels & Symbols ----- GREY								