



GT50/039/0005

**ROAD TRAFFIC REGULATION ACT 1984 – SECTIONS 64 AND 65
AUTHORISATION OF TRAFFIC SIGNS AND SPECIAL DIRECTIONS**

The Secretary of State for Transport, in exercise of his powers under Sections 64 and 65 of the Road Traffic Regulation Act 1984, and of all other powers enabling him in that behalf, for the purpose of informing road users of parking restrictions on roads in the North End area of Durham, hereby:-

1. authorises the erection at or within 5 metres of the sites marked with a blue cross on the attached plan numbered GT50/039/0005-1 of a traffic sign conforming as to size, colour and character with that shown in the attached drawing numbered NP 434, (hereinafter referred to as “the authorised sign A”), save that the code identifier patch, the reference to the time of day or the day of the week may be added, varied or omitted as appropriate; and
2. authorises the erection at or within 5 metres of the sites marked with a black cross on the said plan of a traffic sign (hereinafter referred to as “the authorised sign B”) conforming as to size, colour and character with that shown on the attached drawing numbered GT50/039/0005-2; and
3. directs that the sign shown in diagrams 660 and 660.3 in Schedule 2 to the Traffic Signs Regulations 2002 (Part I of SI 2002/3113, “the 2002 Regulations”) may be erected in sufficient numbers to give adequate information to road users of waiting restrictions in force on the roads within the said zones; and



GT50/039/0005

4. directs that, notwithstanding the provisions of Direction 24(1) of the Traffic Signs General Directions 2002 (Part II of SI 2002/3113), the road markings to diagrams 1028.3, 1028.4, 1032 and 1033 in Schedule 6 to the 2002 Regulations need not be used in conjunction with a sign to diagram 660 or 660.3 in Schedule 2 to those Regulations, on the said roads; and
5. directs that it is a condition of this authorisation that the authorised signs A and B shall be erected only to indicate the effect of a corresponding Traffic Regulation Order; and
6. directs, without prejudice to any statutory provision to the like effect, that it is a condition of this authorisation that the erection of the authorised signs A and B at or near the said sites shall continue to have effect only until such day as may be appointed by one month's notice given by the Secretary of State in writing to the traffic authority for the removal or alteration of the authorised signs A and B and on that day the said authorisation shall, without prejudice to the giving of any further authorisation or direction, cease to have effect.

The provisions of Regulations 12, 18 and 19 of the 2002 Regulations shall apply to the authorised sign A in the same manner as they apply to the sign to diagram 663 in Schedule 2 to those Regulations.




GT50/039/0005

The provisions of Regulations 12, 18 and 19 of the 2002 Regulations shall apply to the authorised sign B in the same manner as they apply to the sign to diagram 664 in Schedule 2 to those Regulations.

Dated 13 October 2011

Signed by authority of the Secretary of State

 

A Delegated Official of the Department for Transport

CERTIFIED TRUE COPY

DEPARTMENT FOR TRANSPORT



40mm x-height
Black legend and border
White Background

The tile markings do not form part of this authority.

| | |
|--------------------------|------------------|
| Department for Transport | |
| Date | 12/10/2011 |
| No. | GZSD/039/2005-2. |

Sheet 1 of 2


NOTES: 1. The legend is from the Transport Heavy alphabet at the x-height shown.

2. Details of the 'P' symbol are given on drawing S 43.

3. The tile outlines do not form part of the sign.

4. COLOURS : Background --- WHITE
 Legend & Border --- BLACK
 'p' symbol --- WHITE
 'p' Tile --- BLUE

5. DIMENSIONS : x-height are in millimetres, other dimensions are in stroke widths. ($4sw = x_{ht}$)

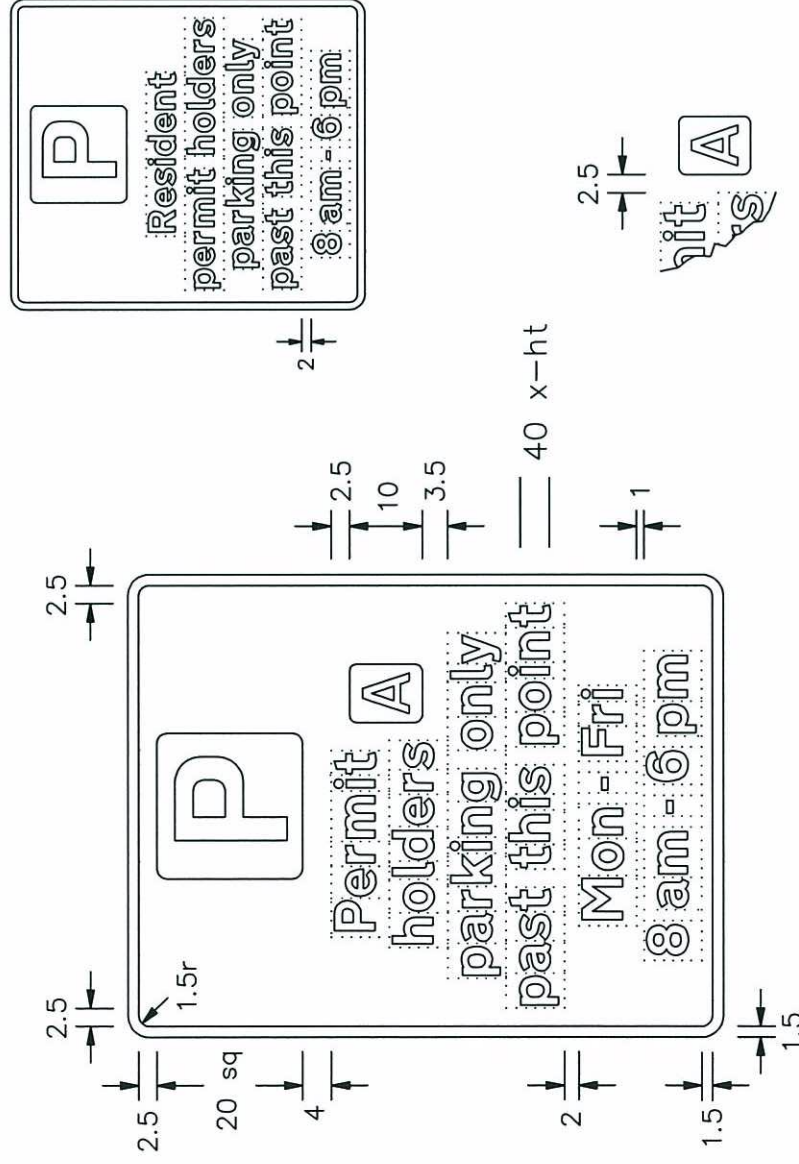




TYPICAL CODE IDENTIFIERS

NOTE : The characters shown are from the Transport Medium alphabet. The characters and the tiles may be varied in size and may be in any contrasting colours.

| | | | | | |
|--|--|--|---|---|--|
| <div> <div> Department for Transport </div> </div> | <div> <div>Title:</div> <div>Regulatory Signs</div> <div>PERMIT PARKING PAST THIS POINT</div> </div> | <div>Issue: Date:</div> <div>A: 11.05.07</div> | <div>Drawn by:</div> <div>L.W.</div> | <div>Dimensions:</div> <div>SEE</div> <div>NOTE 5</div> | <div>Drawing No.</div> <div>NP 434</div> <div>Sheet 1 of 2</div> |
| | | <div>B:</div> <div>C:</div> | <div>Approved by:</div> <div>R.M.</div> | | |

NOTES: 1. The legend is from the Transport Heavy alphabet at the x-height shown.

2. Details of the 'p' symbol are given on drawing S 43.
3. The tile outlines do not form part of the sign.
4. COLOURS : Background ----- WHITE
Legend & Border ---- BLACK
'p' symbol ----- WHITE
'p' Tile ----- BLUE
5. DIMENSIONS : x-heights are in millimetres, other dimensions are in stroke widths. (4sw = x-ht)
6. See sheet 1 for other dimensions and details of permit patch

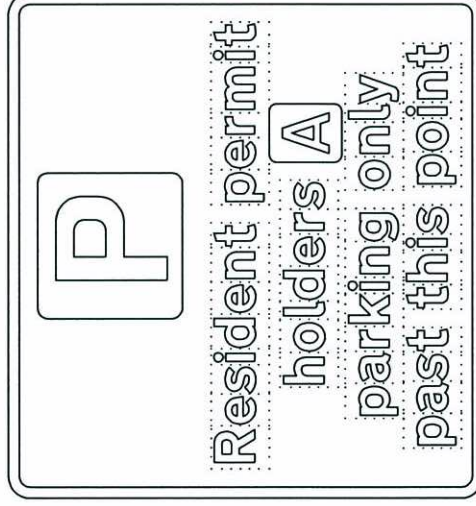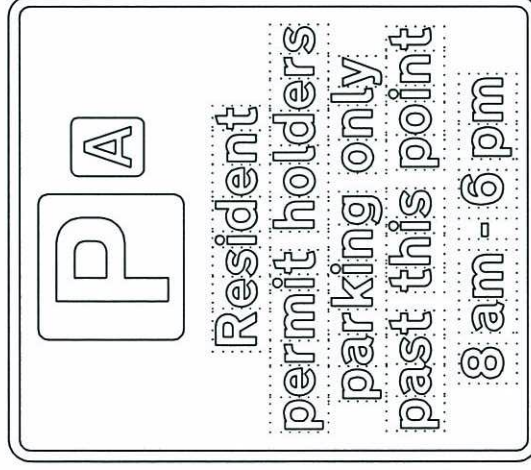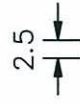

NP434-2

Department for
Transport

Title: Regulatory Signs

PERMIT PARKING PAST THIS POINT


| | |
|--------|---------|
| Issue: | Date: |
| A: | 11.5.07 |
| B: | |
| C: | |

Drawn by :
L.W.
Approved by :
R.M.

SEE
NOTE 5

Drawing No.

NP 434
Sheet 2 of 2

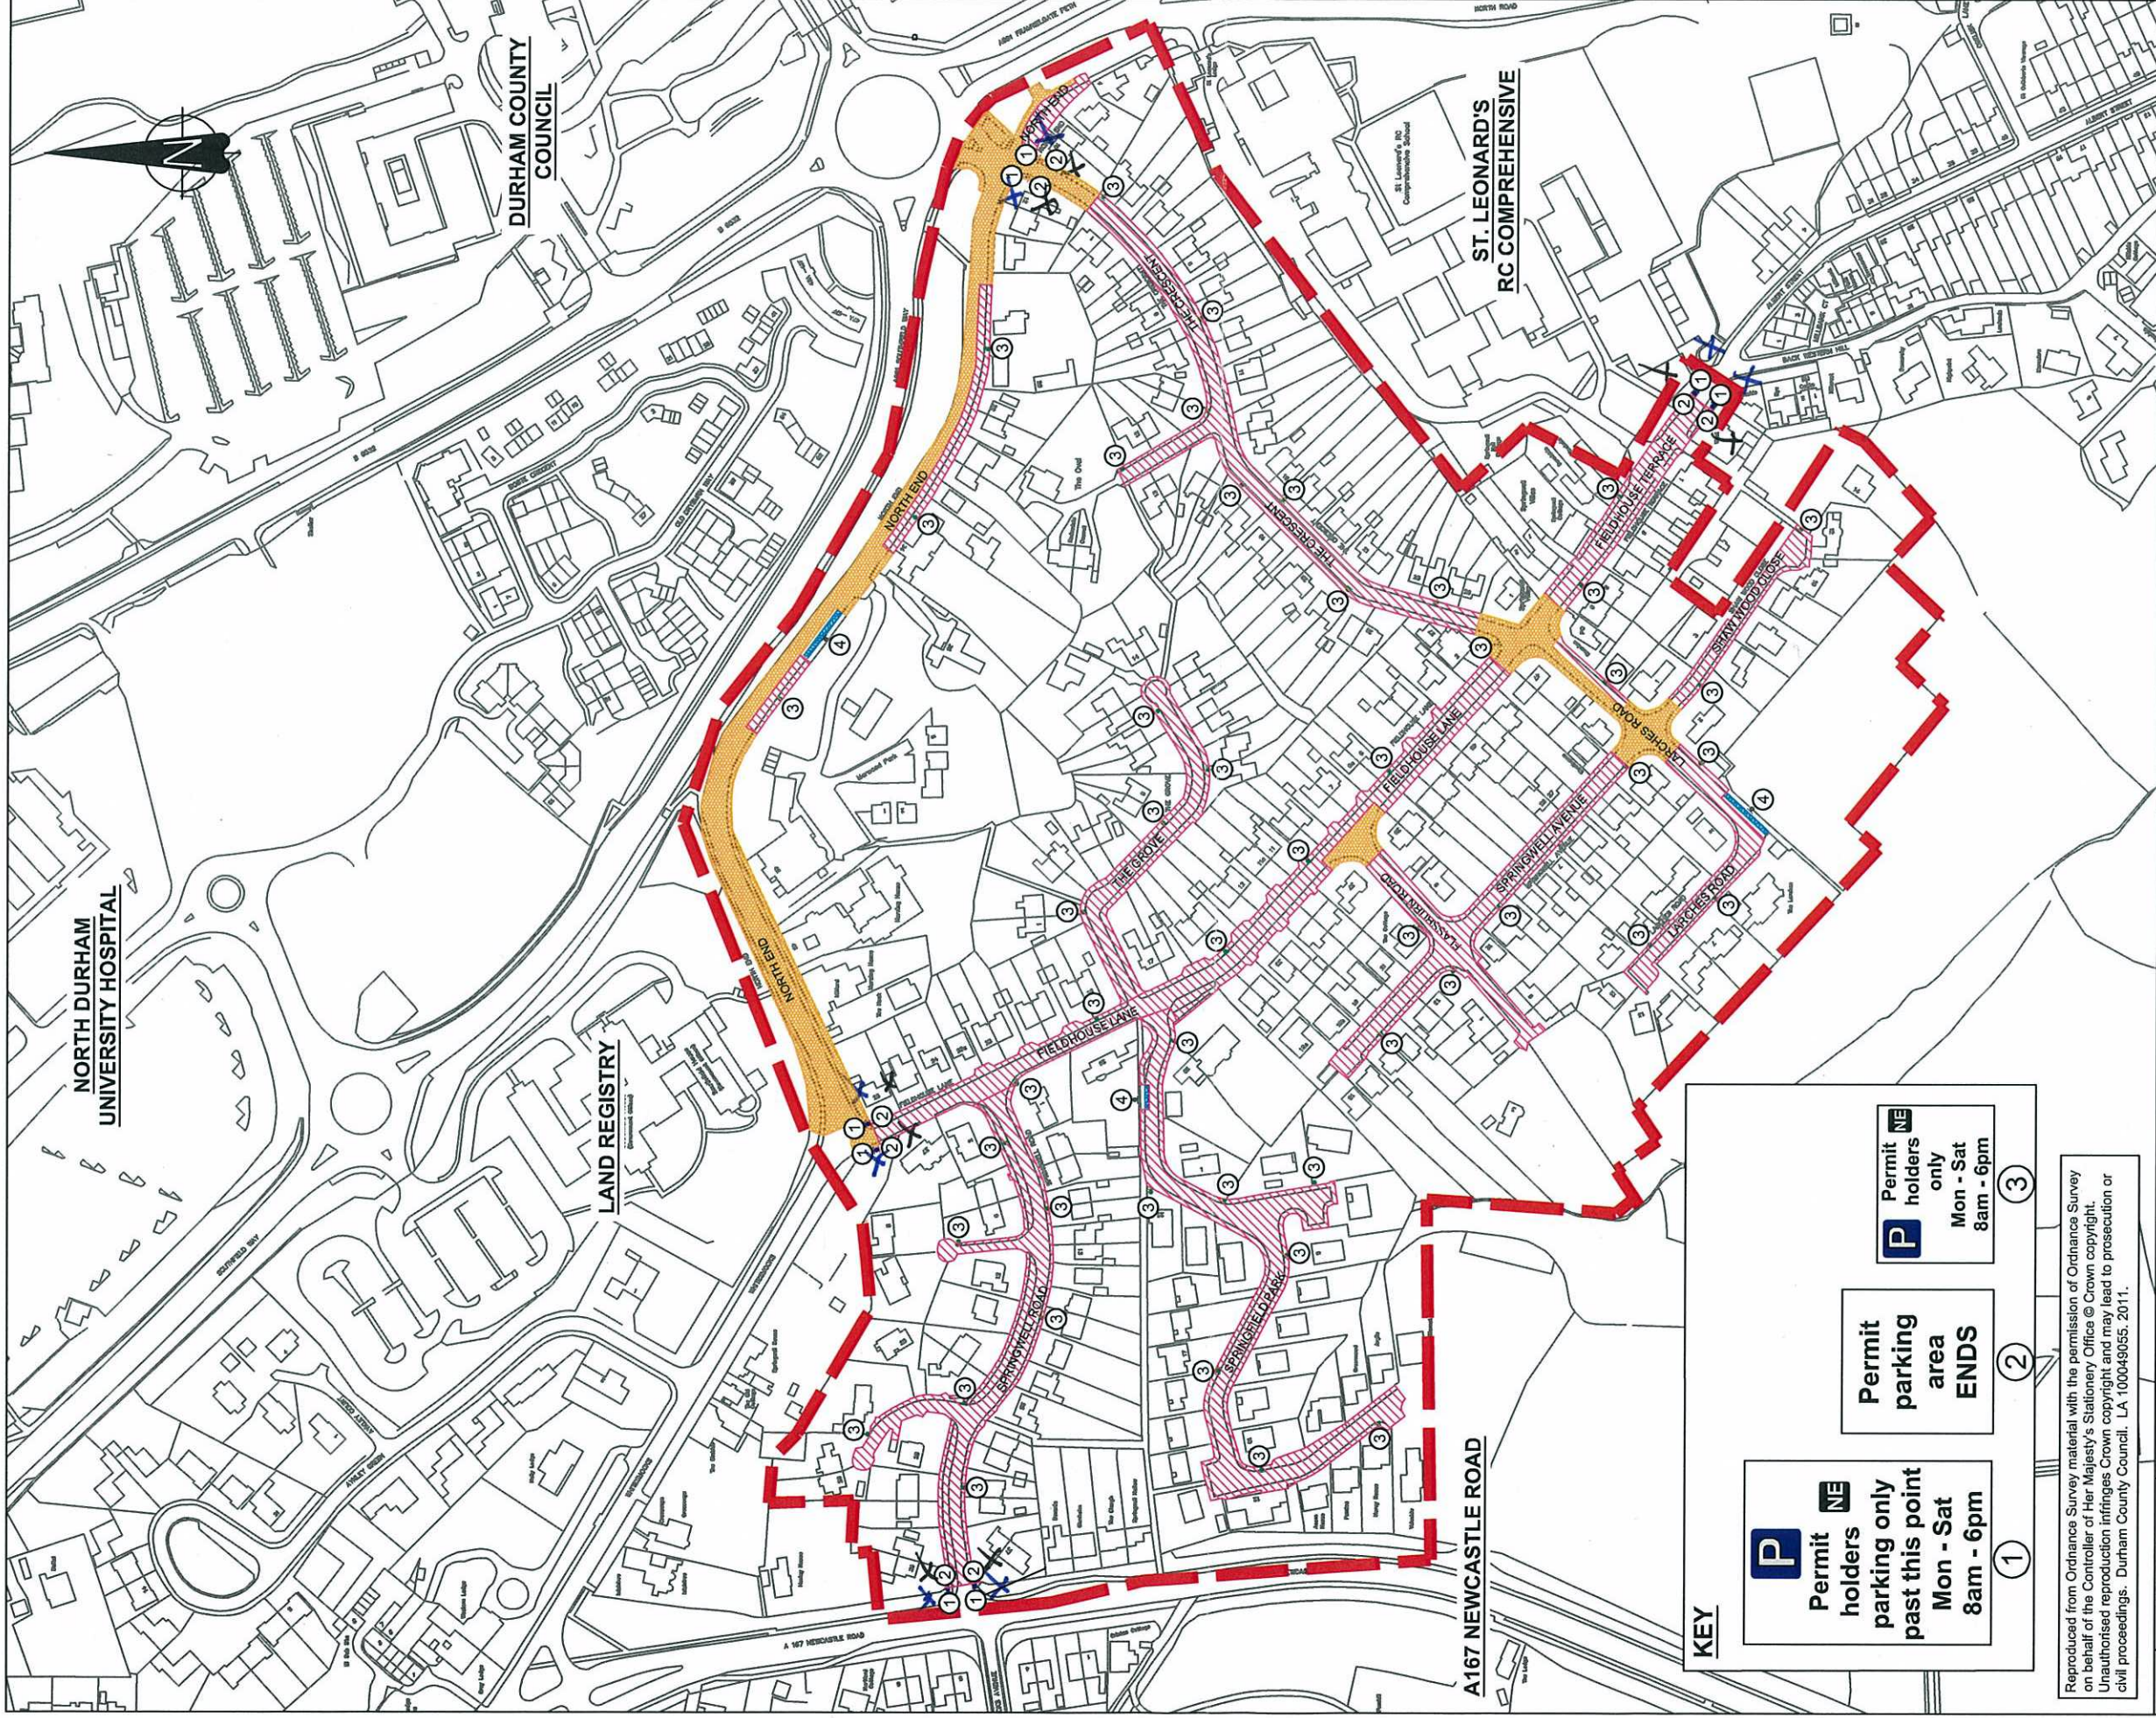

Reproduced from Ordnance Survey material with the permission of Ordnance Survey on behalf of the Controller of Her Majesty's Stationery Office © Crown copyright. Unauthorised reproduction infringes Crown copyright and may lead to prosecution or civil proceedings. Durham County Council, LA 100049055, 2011.

| Rev/Amtd | Drawn By | Name | Date | Name | Date | Sign | Description Of Amendments |
|----------|----------|------|----------|------|------|------|---------------------------|
| | R.Smith | | June '11 | | | | |
| | R.Smith | | Sept '11 | | | | Amended for DTF Approval. |
| | S.M.T | | Oct '11 | | | | Amended for DTF Approval. |

| Project | |
|-------------------|--|
| DTF Sign Approval | |

| Drawing | |
|------------|--|
| Masterplan | |

| Scales | |
|-----------|--|
| 1:2500@A3 | |

| Project/Drawing No. | |
|---------------------|--|
| TM40038/11/33 | |

| Rev. | |
|------|--|
| | |

Durham
County Council

**STRATEGIC
TRAFFIC
MANAGEMENT**
CORPORATE DIRECTOR OF
REGENERATION & ECONOMIC
DEVELOPMENT
COUNTY HALL, DURHAM, DH1 5UG


Extents of Permit Parking Scheme

- Sign as shown in Sign Sch 001
- Sign as shown in Sign Sch 002

Department for Transport


Date: 12/10/2011

No. 6250/039/0005-1

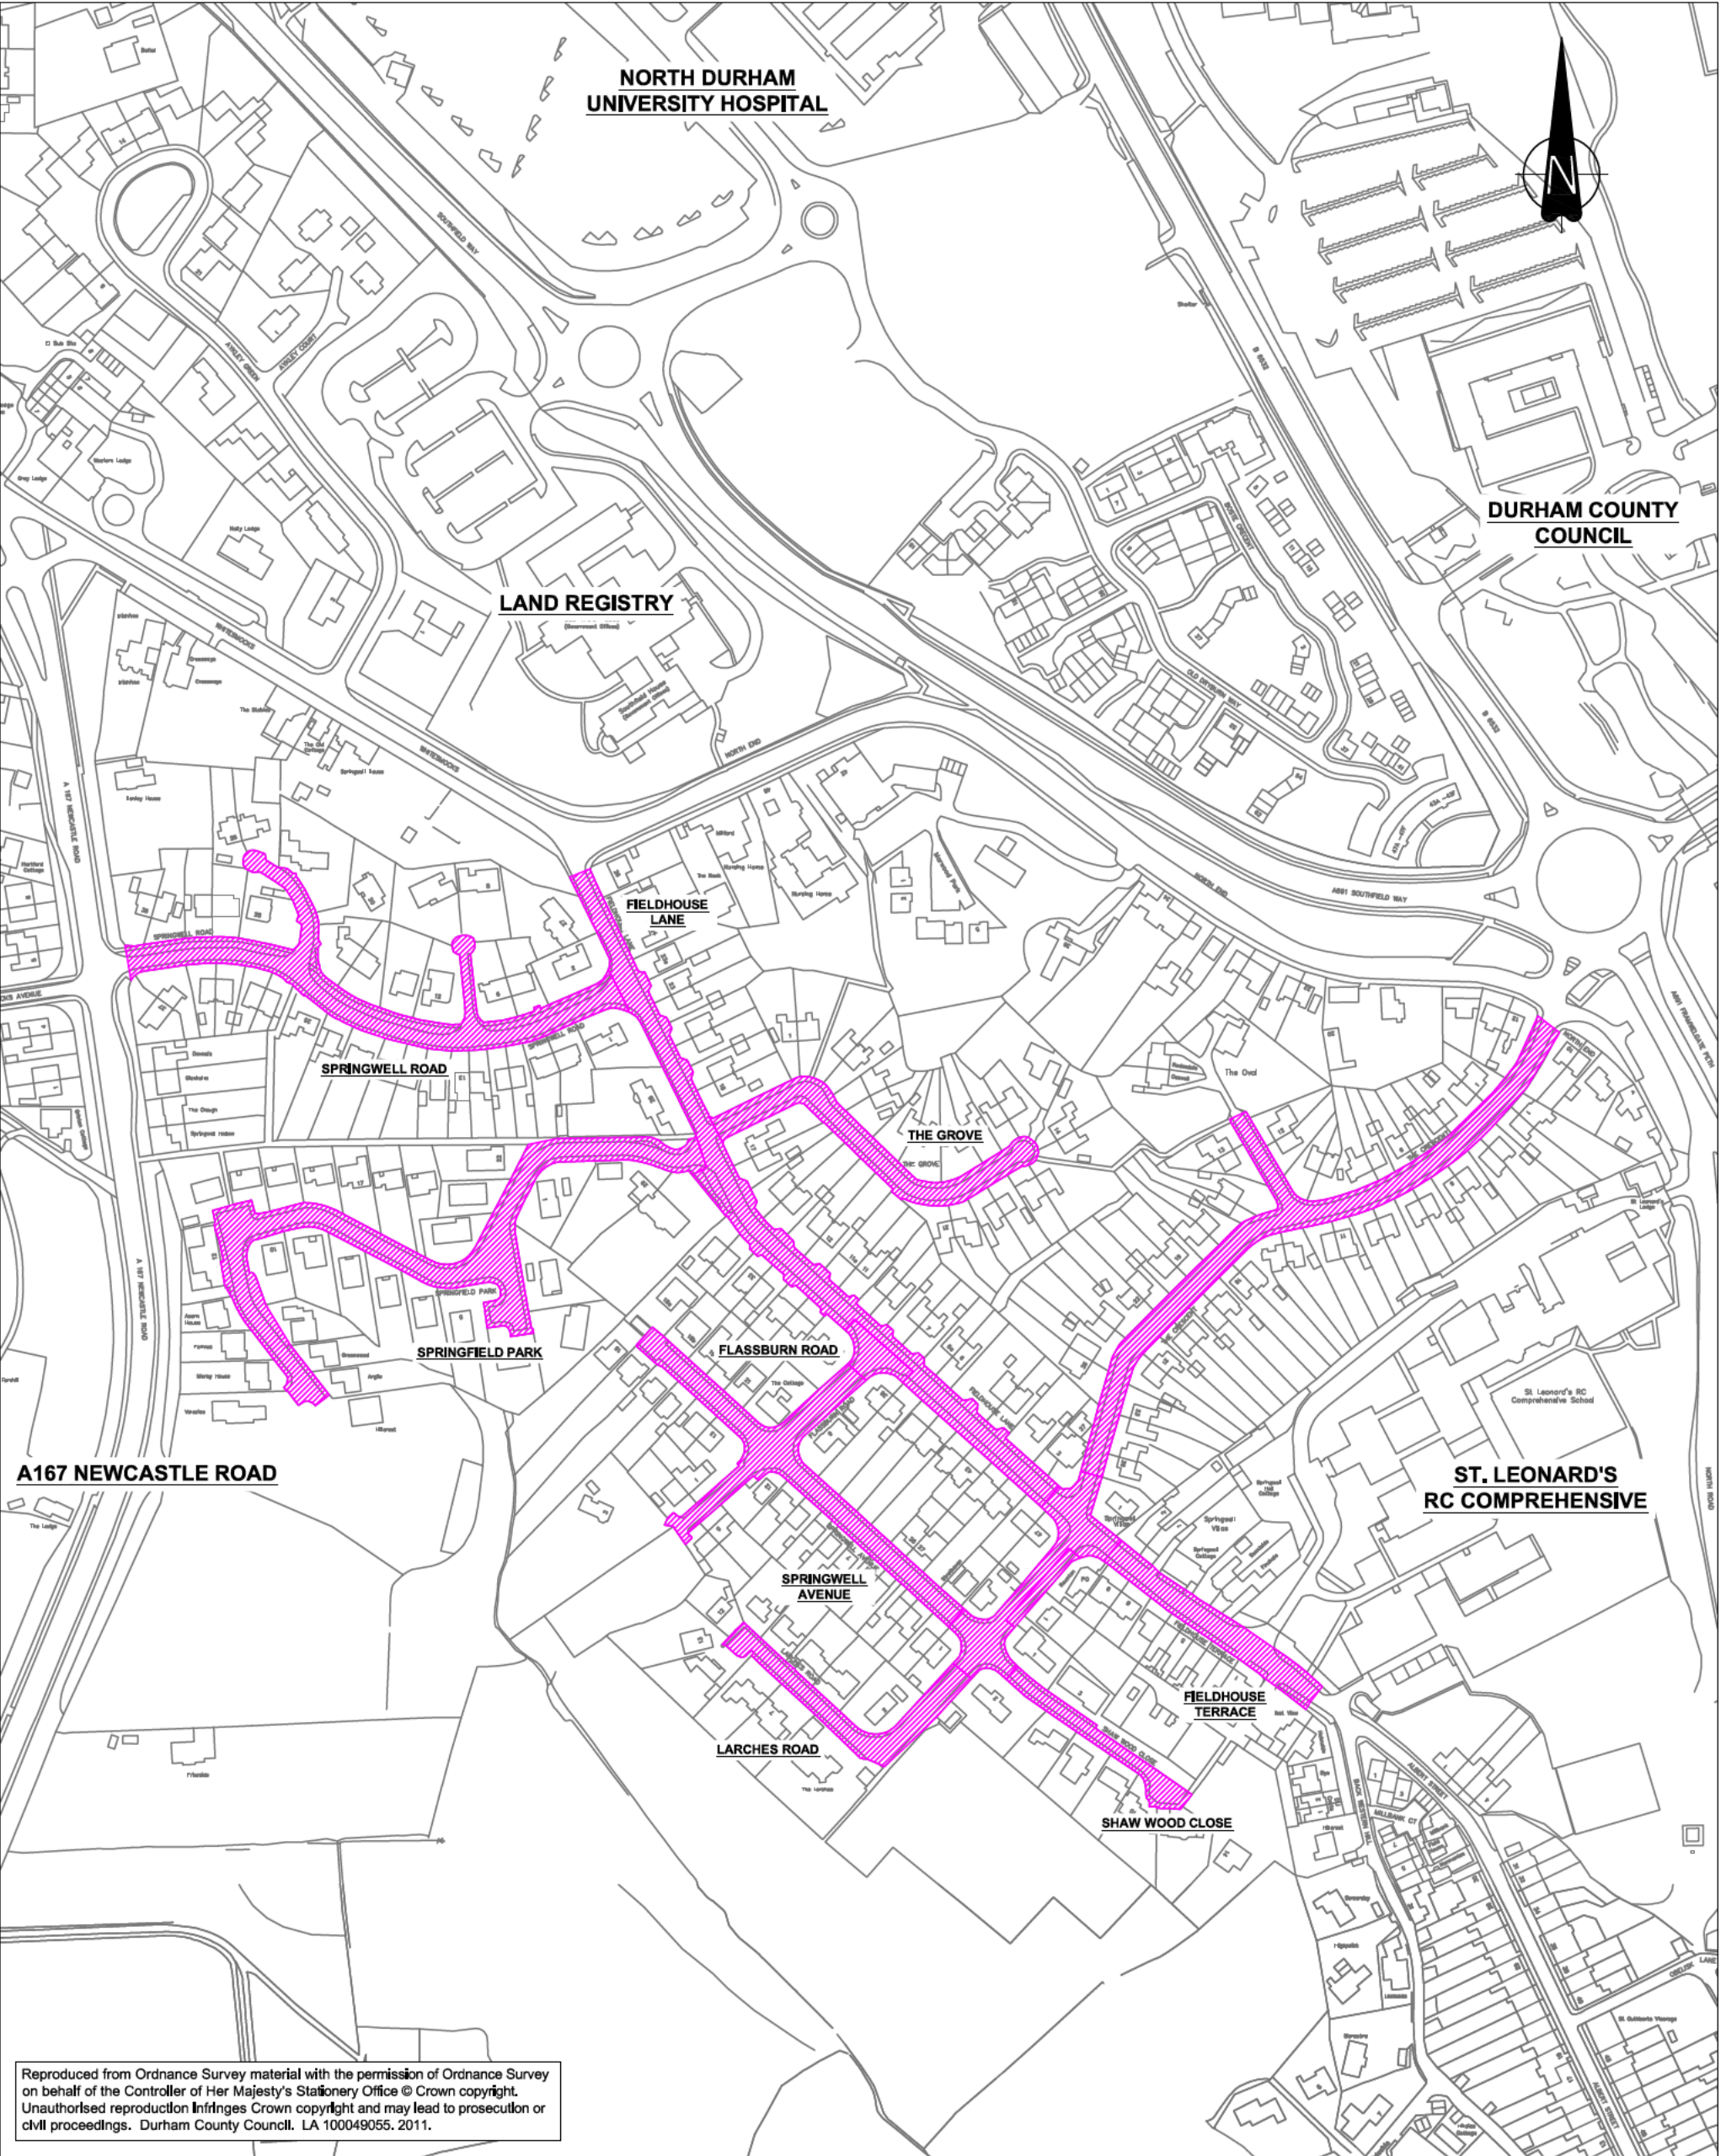

Reproduced from Ordnance Survey material with the permission of Ordnance Survey on behalf of the Controller of Her Majesty's Stationery Office © Crown copyright. Unauthorised reproduction infringes Crown copyright and may lead to prosecution or civil proceedings. Durham County Council. LA 100049055. 2011.

| Rev/ Amdt | Drawn By | | Approved By | | | Description Of Amendments |
|--------------|----------|----------|-------------|------|------|---------------------------|
| | Name | Date | Name | Date | Sign | |
| | R.Smith | June '11 | | | | |
| | | | | | | |
| | | | | | | |
| | | | | | | |
| | | | | | | |
| | | | | | | |
| | | | | | | |
| | | | | | | |
| | | | | | | |



**STRATEGIC
TRAFFIC
MANAGEMENT**

CORPORATE DIRECTOR OF
REGENERATION & ECONOMIC
DEVELOPMENT

COUNTY HALL, DURHAM. DH1 5UQ

Project
DfT Sign Approval

Drawing
Masterplan

Scales
1:2500@A3

Project/Drawing No.
TM40038/11/33

Rev.

Durham County Council
NORTH END PERMIT PARKING SCHEME
Signing

Sign Numbers(s)

1

Sign 1



Sign, Post(s) and Mounting Details.

Notes.

Rev 0/B

| | | |
|--|------------|---------------|
| Scheme Ref. | 'x'-height | 40.0 |
| Sign Reference 1 | SIGN FACE | |
| Letter colour | BLACK | Width 635mm |
| Background | WHITE | Height 810mm |
| Border | BLACK | Area 0.52sq.m |
| Material Prismatic (BS8406) Class RA2 (12899-1:2007), Plastic Coated Steel | | |

Designed by M/T/SMT


Checked by

Drawing No.

File Name K/oth/ACAD/Durham City Parking

Date 02/06/2011

Schedule Sheet No. 001

 White Text on
Black Background

White Symbol
on Blue
Background



Durham County Council
NORTH END PERMIT PARKING SCHEME
Signing

Sign Numbers(s)

2



Sign, Post(s) and Mounting Details.

Notes.

Rev 0/—

| | | | |
|----------------|---|------------|----------|
| Scheme Ref. | | 'x'—height | 40.0 |
| Sign Reference | 2 | SIGN FACE | |
| Letter colour | BLACK | Width | 370mm |
| Background | WHITE | Height | 390mm |
| Border | BLACK | Area | 0.14sq.m |
| Material | Prismatic (BS8408) Class RA2 (12899-1:2007), Plastic Coated Steel | | |

Designed by M/T/SMT

Checked by

Drawing No.

File Name K/oth/ACAD/Durham City Parking

Date 02/06/2011

Schedule Sheet No. 002

Durham County Council
NORTH END PERMIT PARKING SCHEME
Signing

Sign Numbers(s)

3



Sign, Post(s) and Mounting Details.

Notes.

Rev 0/-

| | | | |
|----------------|---|------------|----------|
| Scheme Ref. | | 'x'-height | 20.0 |
| Sign Reference | 3 | SIGN FACE | |
| Letter colour | BLACK | Width | 345mm |
| Background | WHITE | Height | 255mm |
| Border | BLACK | Area | 0.09sq.m |
| Material | Prismatic (BSB408) Class RA2 (12899-1:2007), Plastic Coated Steel | | |

Designed by M/T/SMT

Checked by

Drawing No.

File Name K/oth/ACAD/Durham City Parking


Date 02/06/2011

Schedule Sheet No. 003


 White Text on
Black Background

White Symbol
on Blue
Background



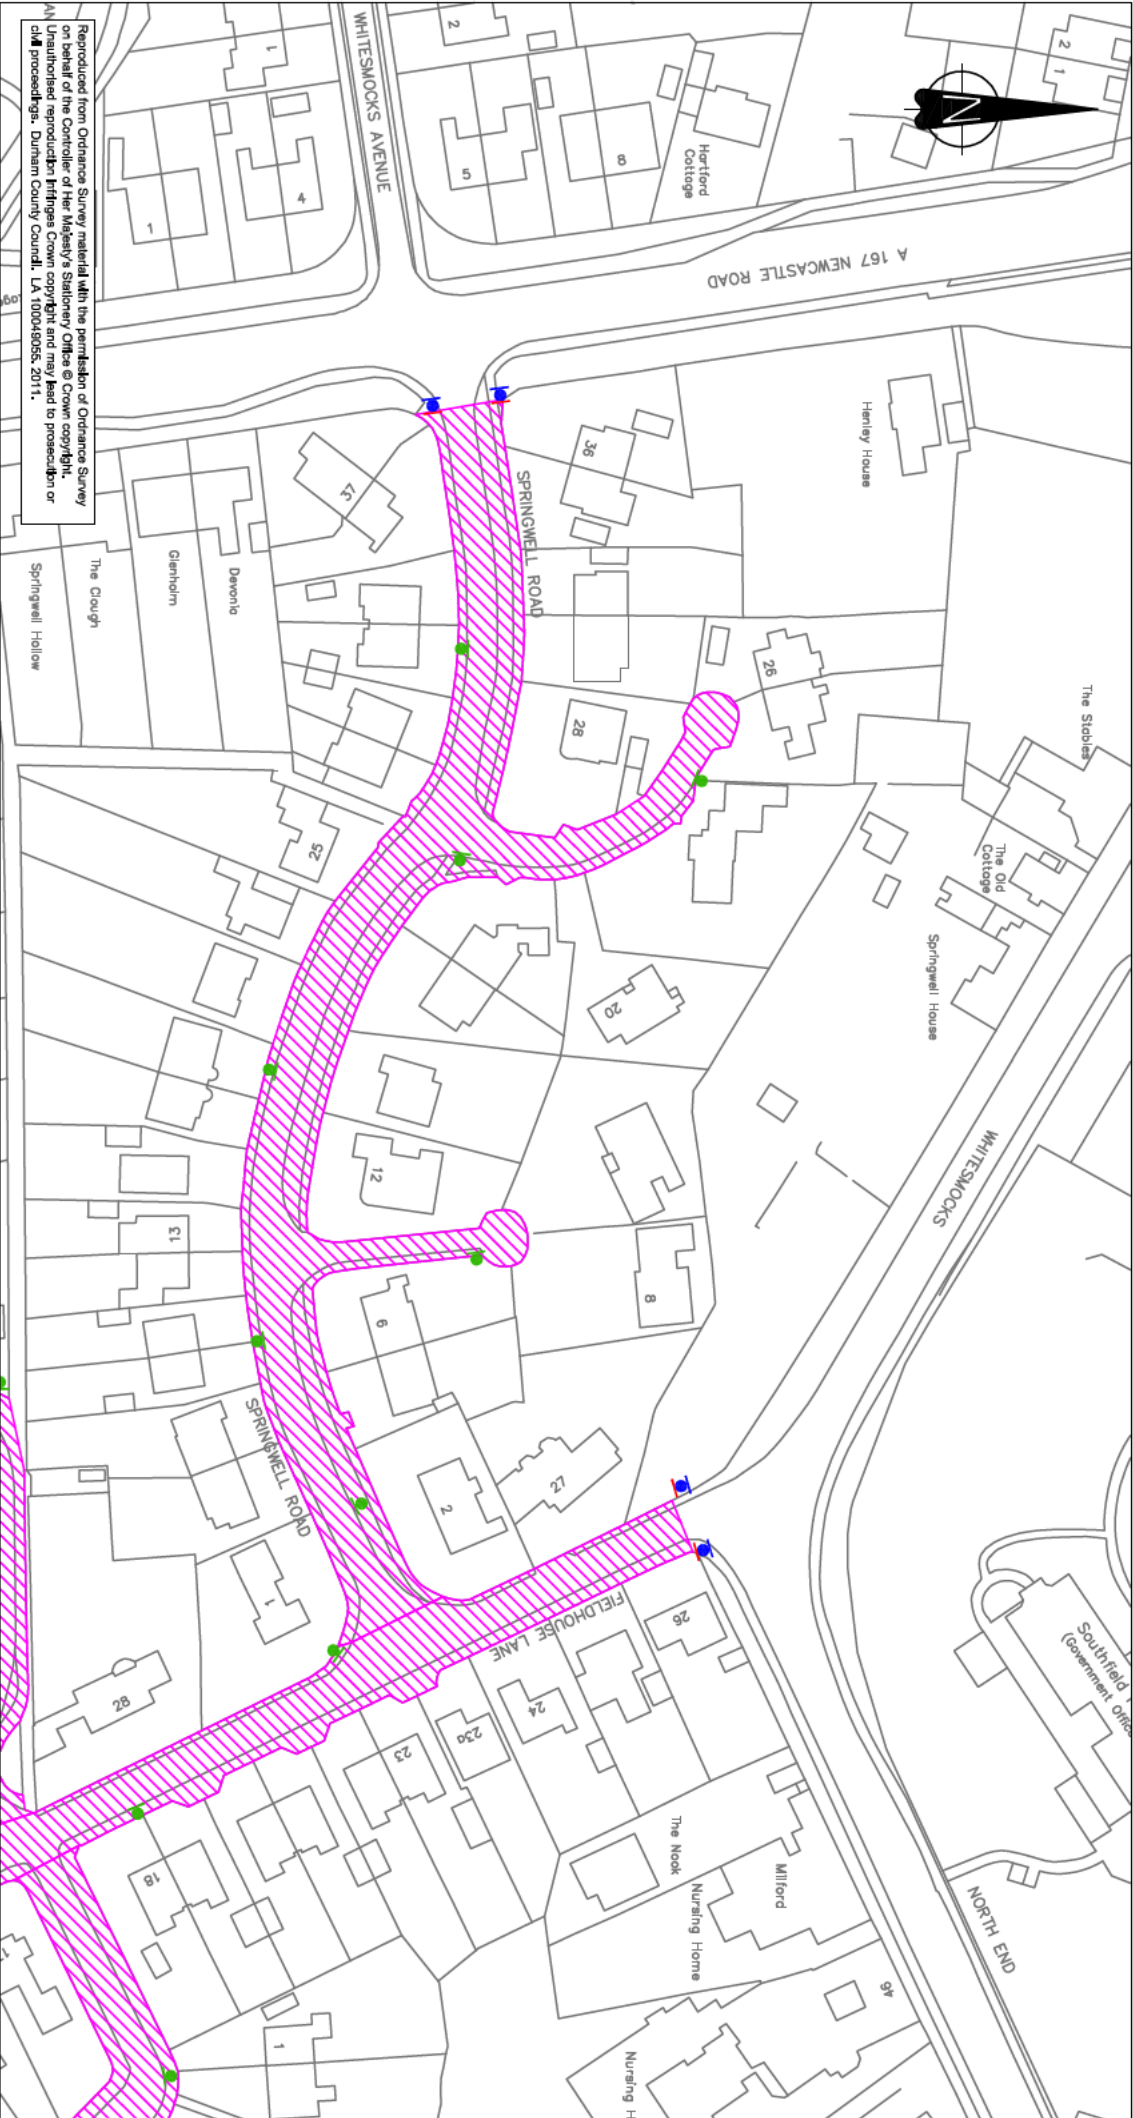

Reproduced from Ordnance Survey material with the permission of Ordnance Survey on behalf of the Controller of Her Majesty's Stationery Office © Crown copyright. All Unauthorised reproduction infringes Crown copyright and may lead to prosecution or civil proceedings. Durham County Council. LA 100048055. 2011.

 Extents of Permit Parking Scheme

 Sign as shown in Sign Sch 001

 Sign as shown in Sign Sch 002

 Sign as shown in Sign Sch 003

| Rev/ | | Drawn By | | Approved By | | | Description Of Amendments |
|------|---------|----------|------|-------------|------|--|------------------------------|
| Amdt | Name | Date | Name | Date | Sign | | |
| | R.Smith | June '11 | | | | | |
| | | | | | | | |
| | | | | | | | |
STRATEGIC
TRAFFIC
MANAGEMENT
CORPORATE DIRECTOR OF
REGENERATION & ECONOMIC
DEVELOPMENT
COUNTY HALL, DURHAM. TEL 809

Project
DTF Sign Approval

Drawing

Springwell Road and Fieldhouse Lane


Scales

1:1250@A4


Project/Drawing No.

TM40038/1/28

Rev.

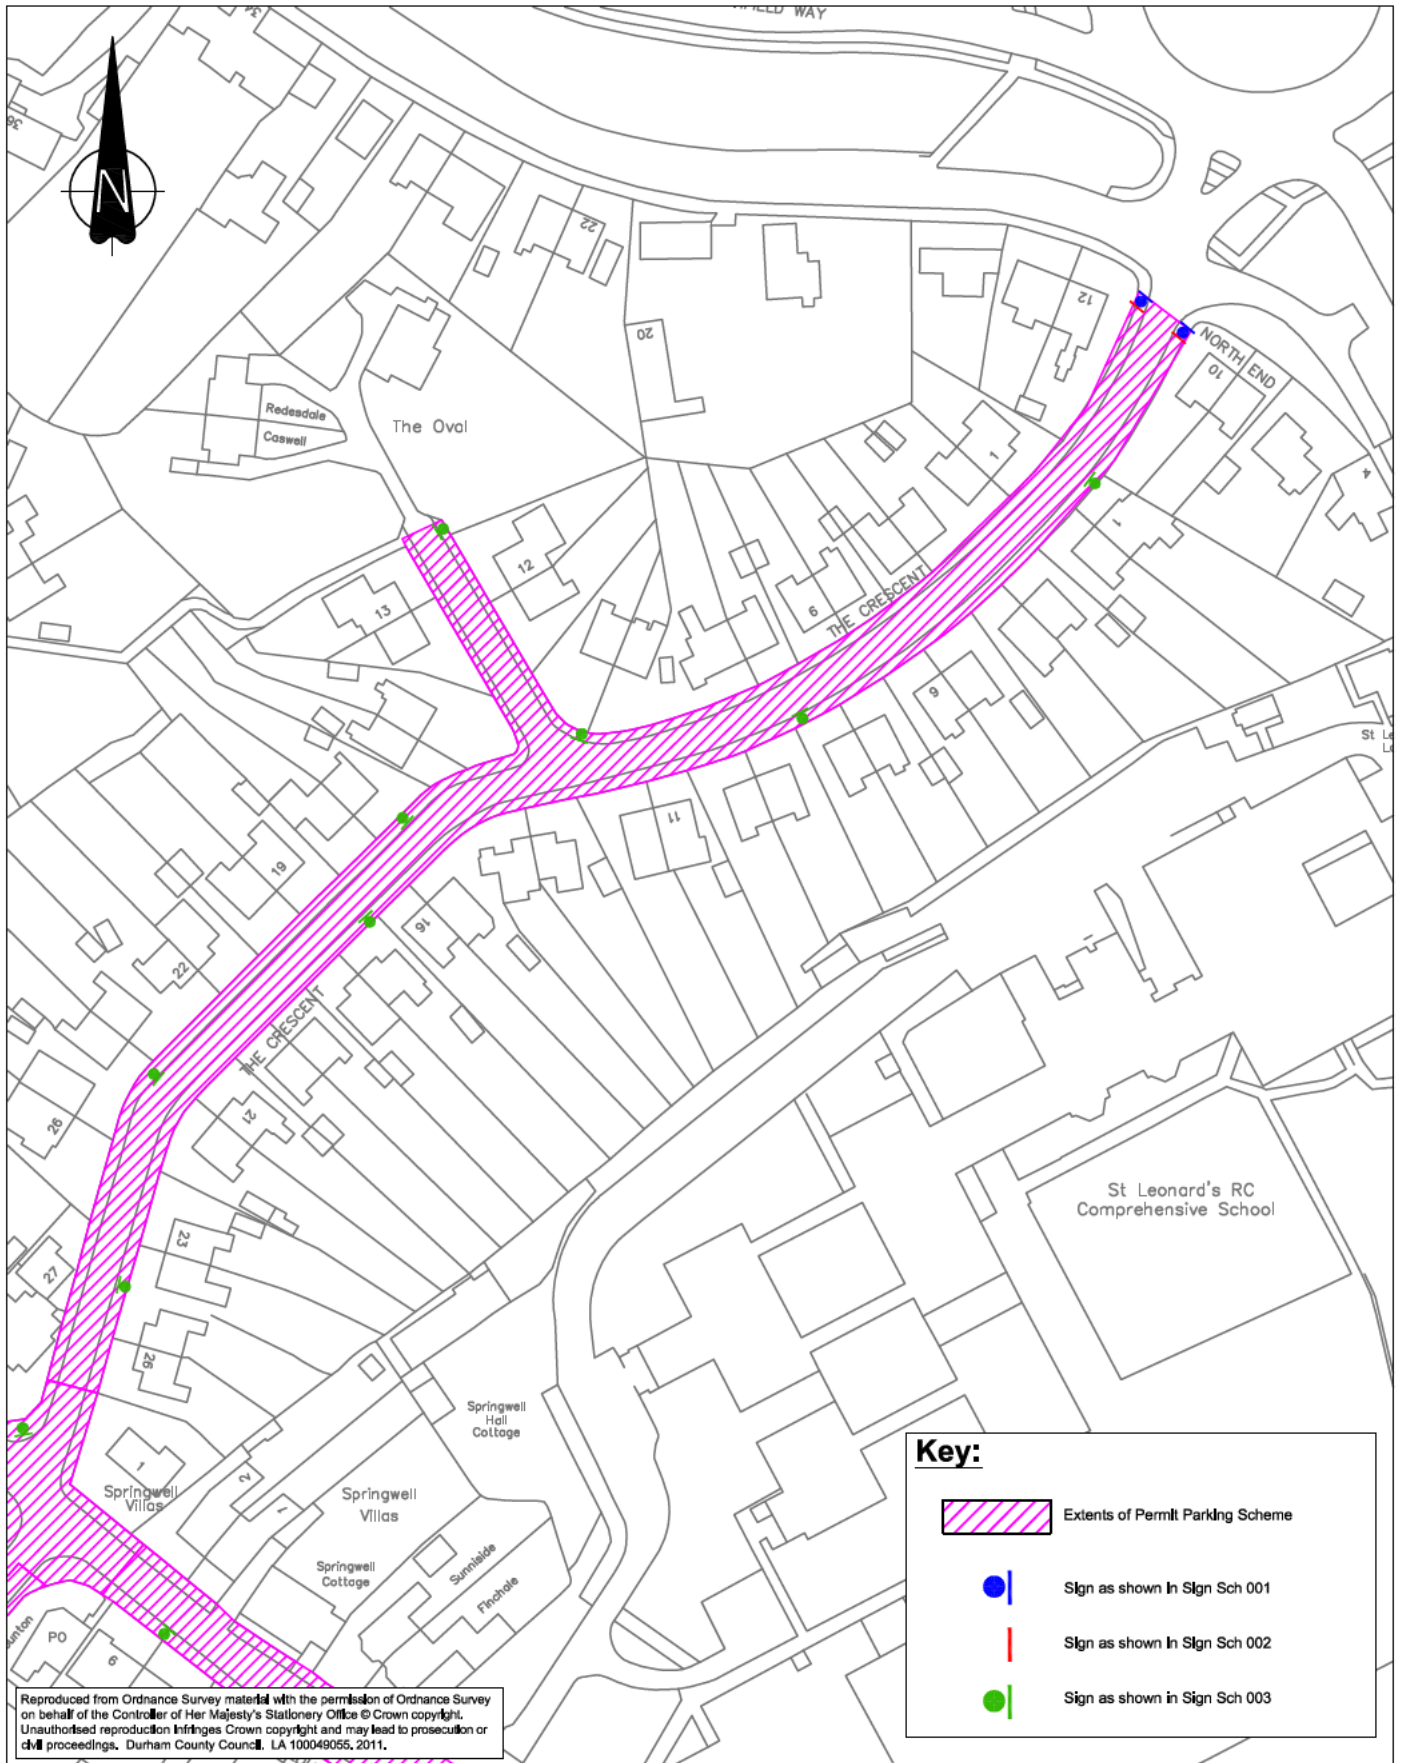

| Rev/ Amdt | Drawn By | | Approved By | | | Description Of Amendments |
|--------------|----------|----------|-------------|------|------|------------------------------|
| | Name | Date | Name | Date | Sign | |
| | R.Smith | June '11 | | | | |
| | | | | | | |
| | | | | | | |
| | | | | | | |
| | | | | | | |
| | | | | | | |
| | | | | | | |



Durham
County Council

**STRATEGIC
TRAFFIC
MANAGEMENT**

**CORPORATE DIRECTOR OF
REGENERATION & ECONOMIC
DEVELOPMENT**

COUNTY HALL, DURHAM. DH1 1TA

Project
DfT Sign Approval

Drawing
North Crescent and South Crescent

Scales
N.T.S

Project/Drawing No.
TM40038/11/31

| |
|------|
| Rev. |
|------|