



GT50/121/0006

ROAD TRAFFIC REGULATION ACT 1984 – SECTION 65

SPECIAL DIRECTIONS

The Secretary of State for Transport, in exercise of his powers under Section 65 of the Road Traffic Regulation Act 1984, and all other powers enabling him in that behalf, and having regard to Direction 59 of the Traffic Signs General Directions 2002 (Part II of SI 2002/3113, "the 2002 Directions"), hereby:-

1. directs that, notwithstanding the provisions of Direction 21 of the 2002 Directions, a sign to diagram 616 in Schedule 2 to the Traffic Signs Regulations 2002 (Part I of SI 2002/3113) may be used in conjunction with a plate to diagram 954.4 in Schedule 5 to those Regulations, within 5 metres of the sites marked in the attached set of plans numbered GT50/121/0006-1.


Dated 17 October 2011

CERTIFIED TRUE COPY

Signed by authority of the Secretary of State

DEPARTMENT FOR TRANSPORT


.....
A Delegated Official of the Department of Transport

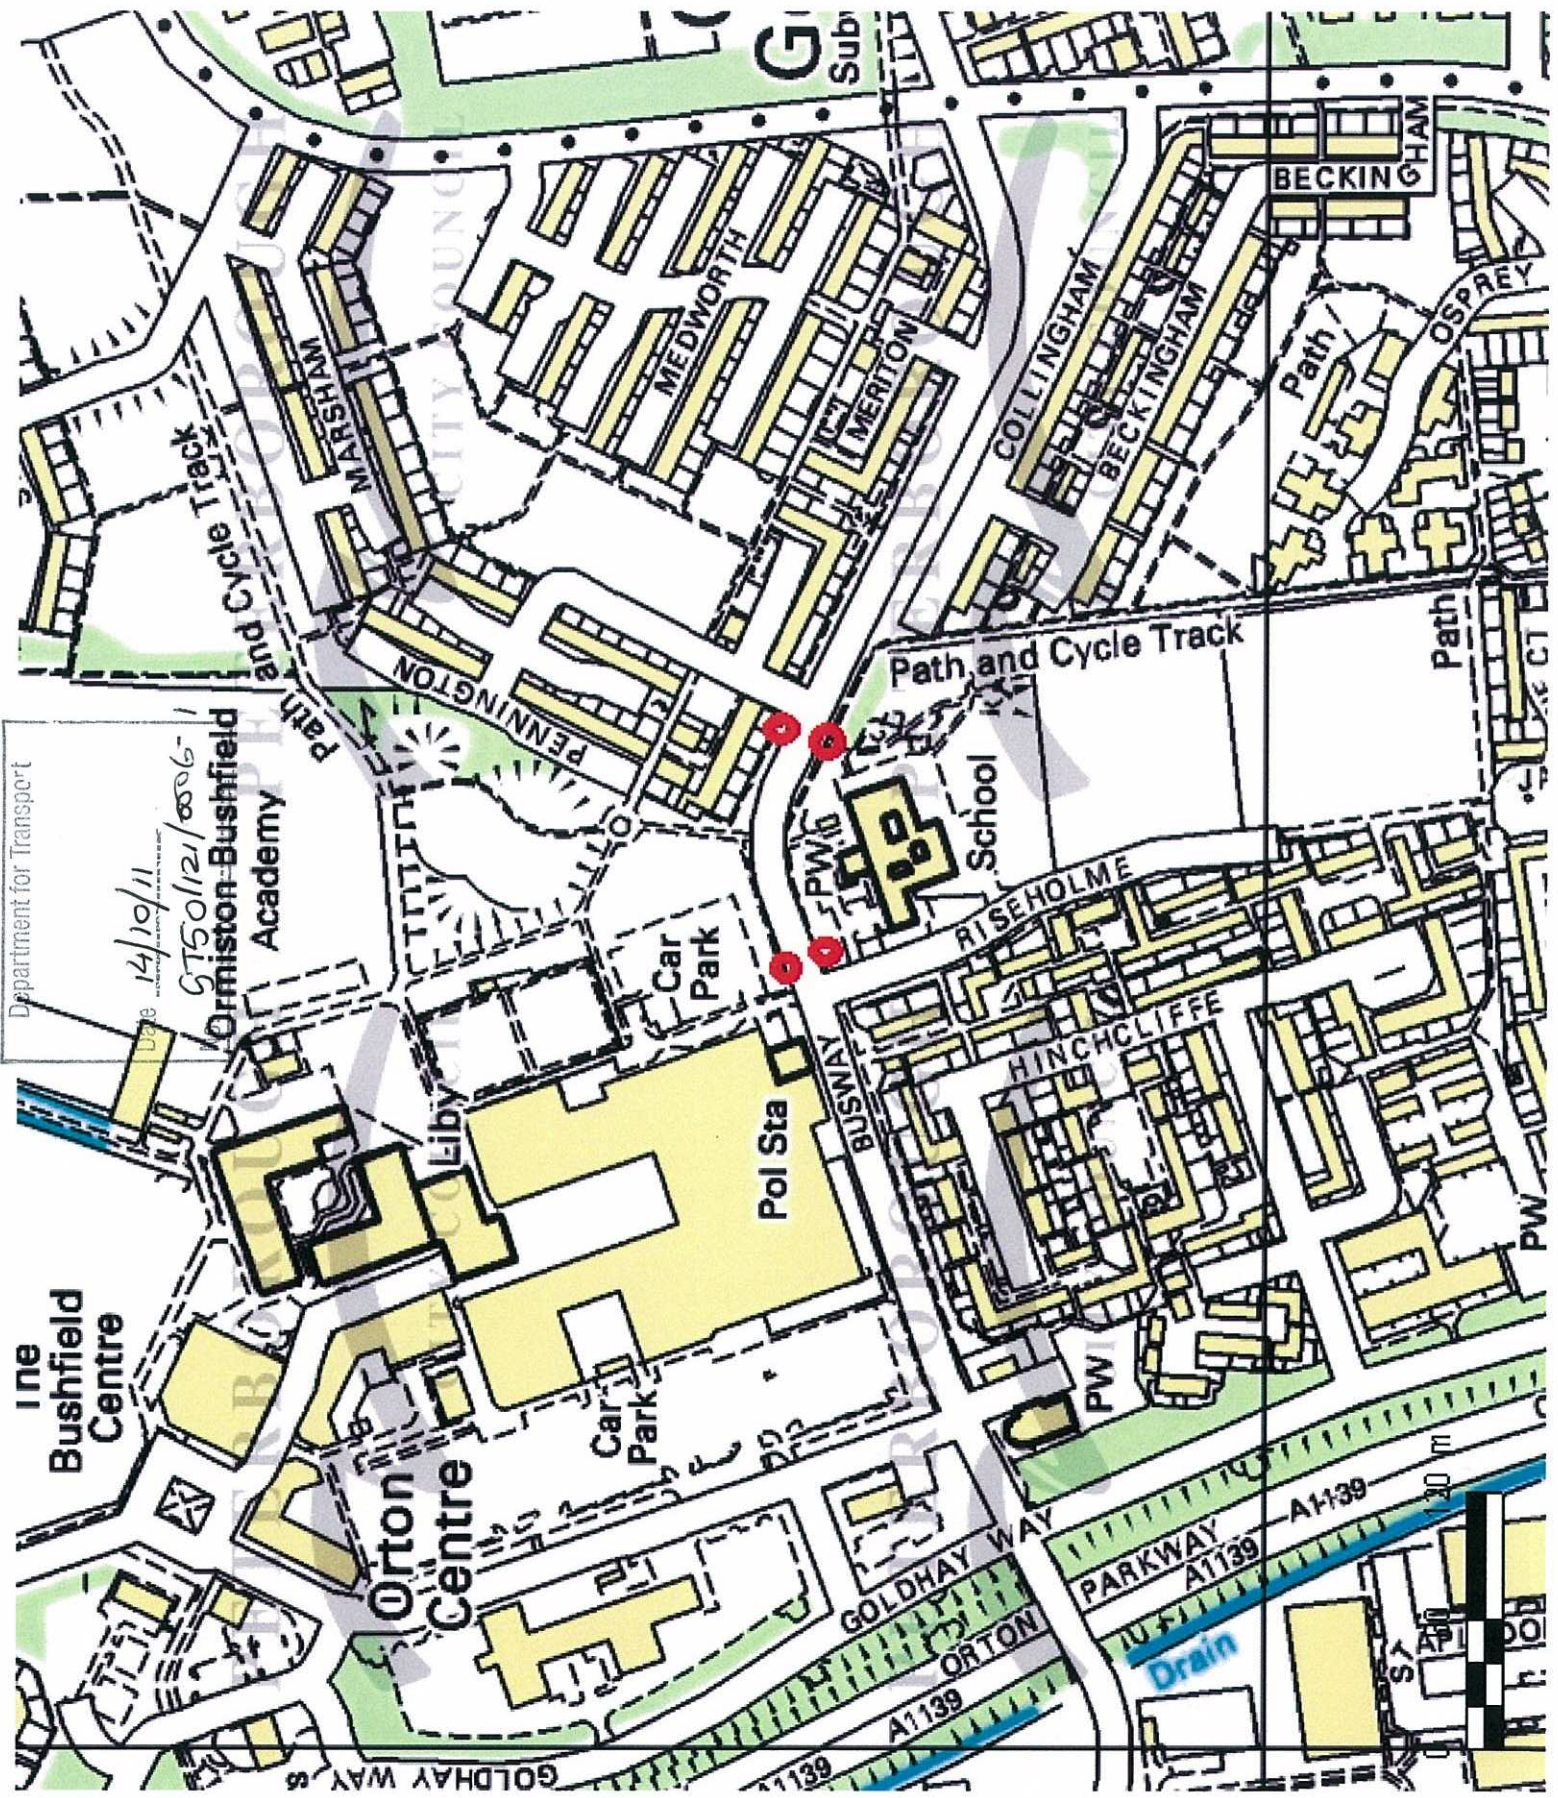


Department for Transport
Date 14/10/11
GT50121/006-1




Orton Malborne

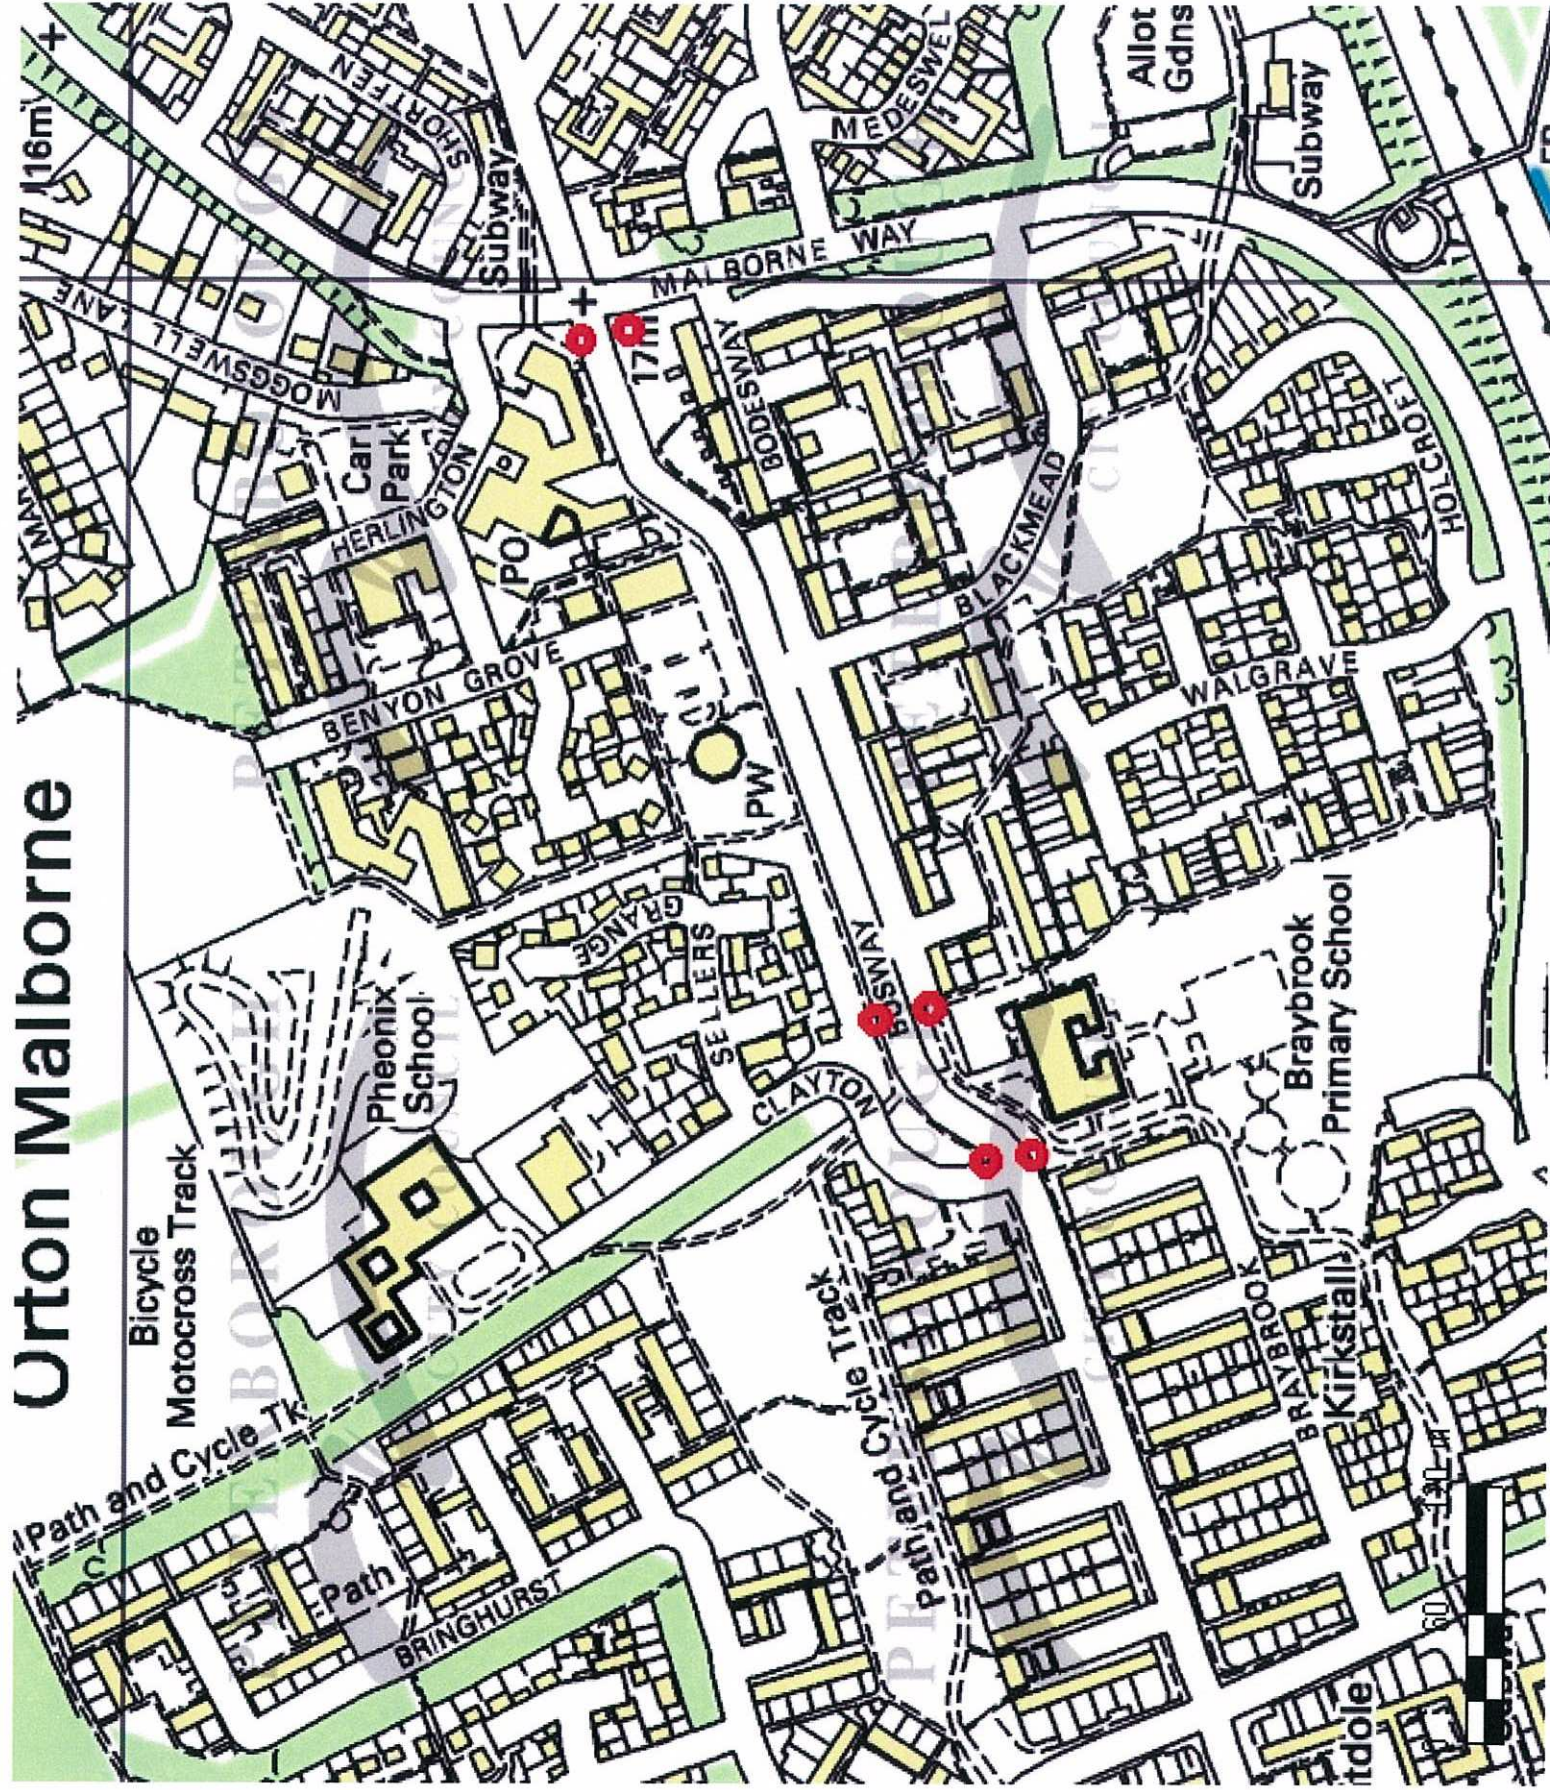




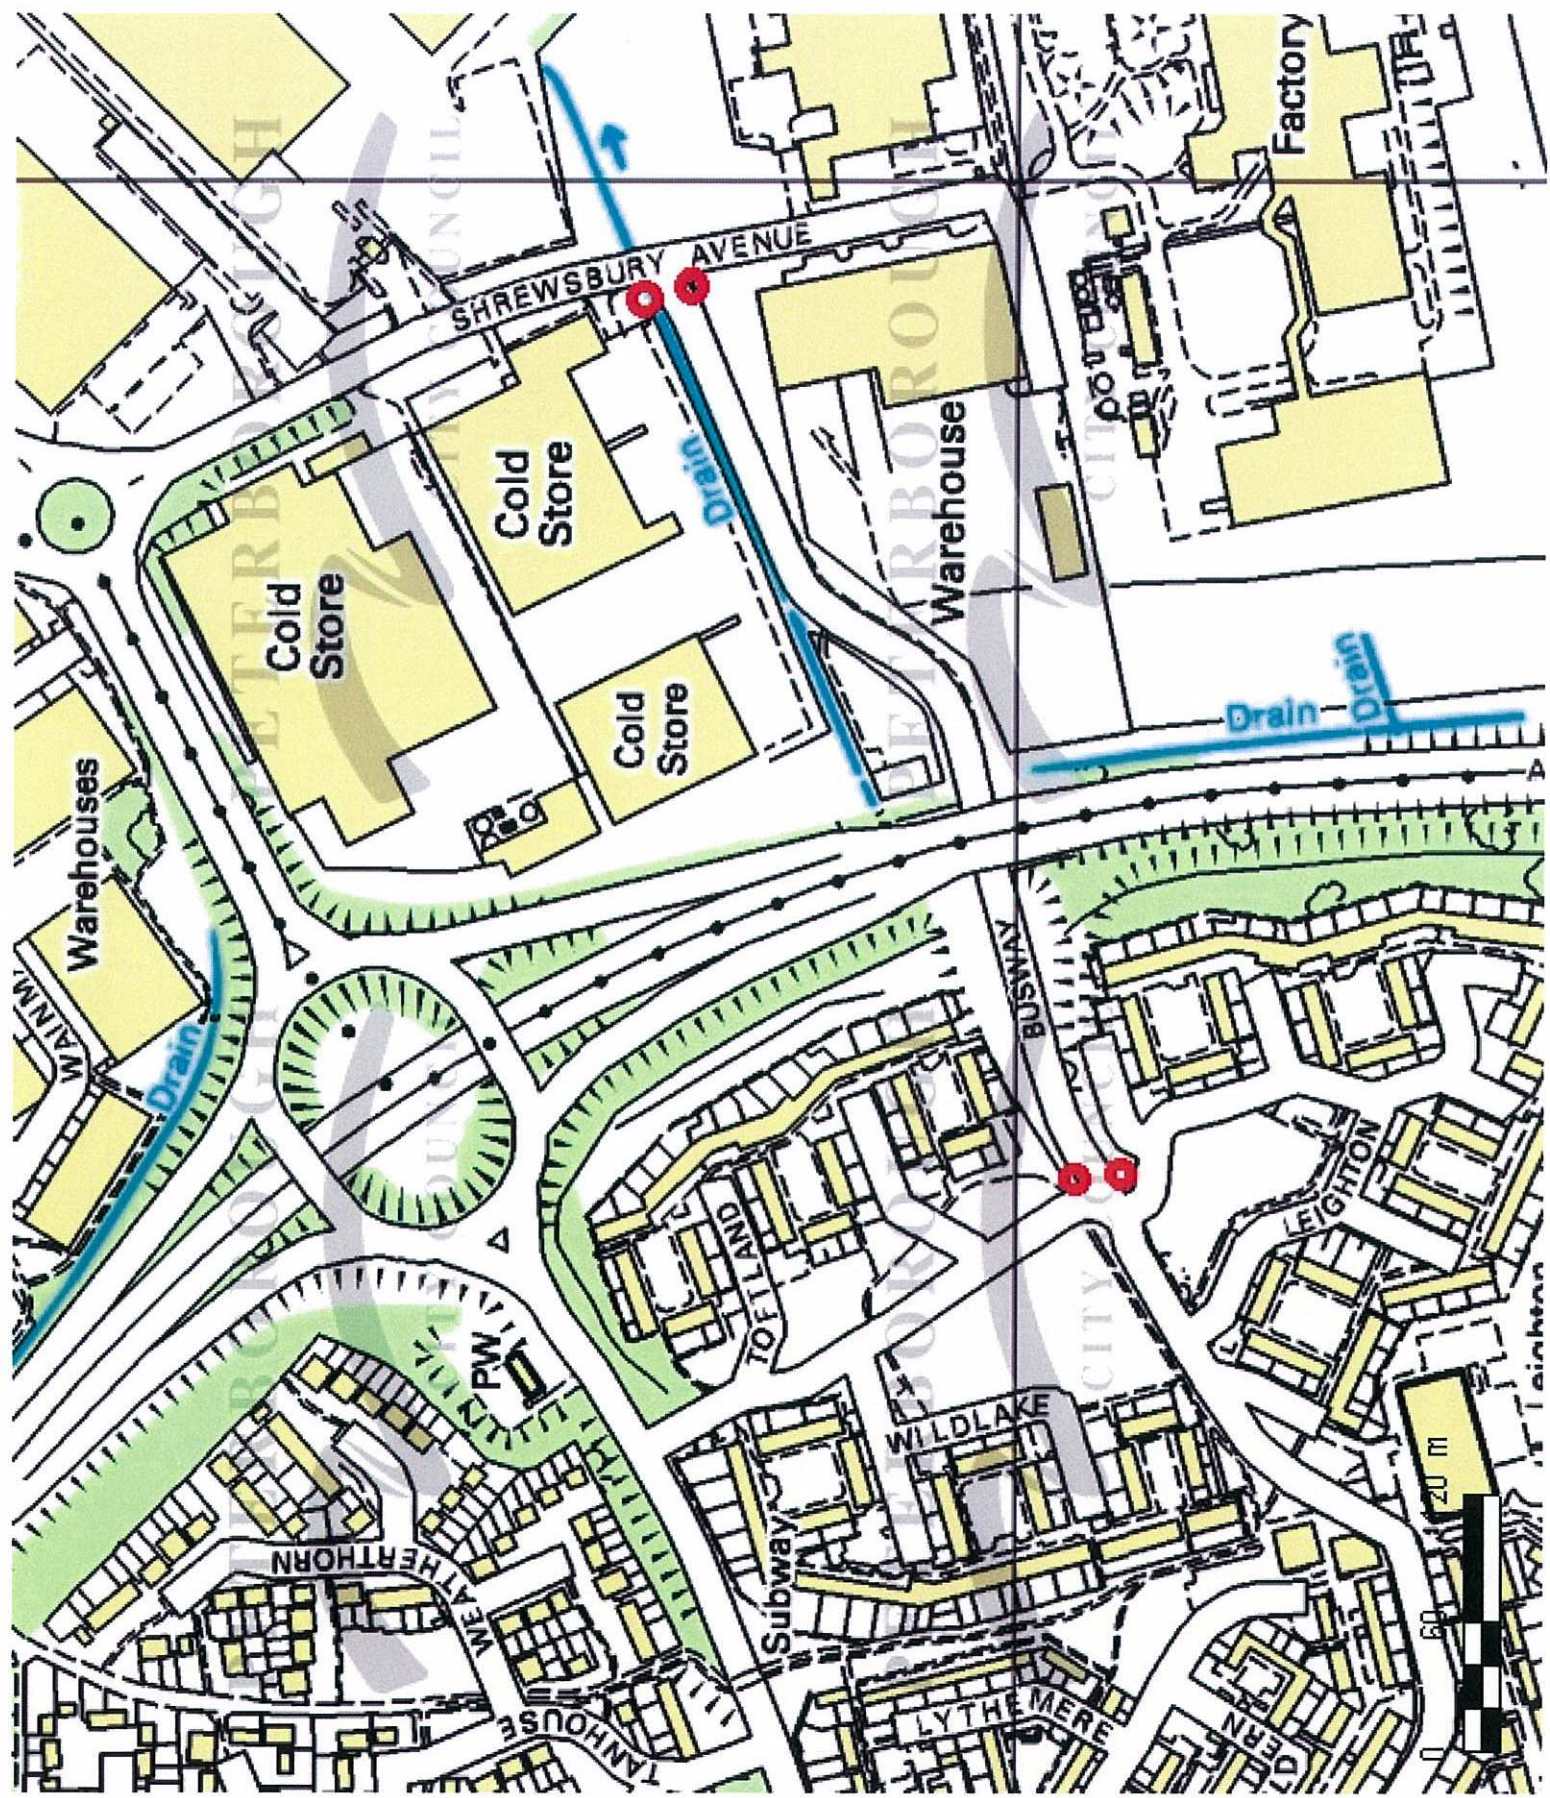

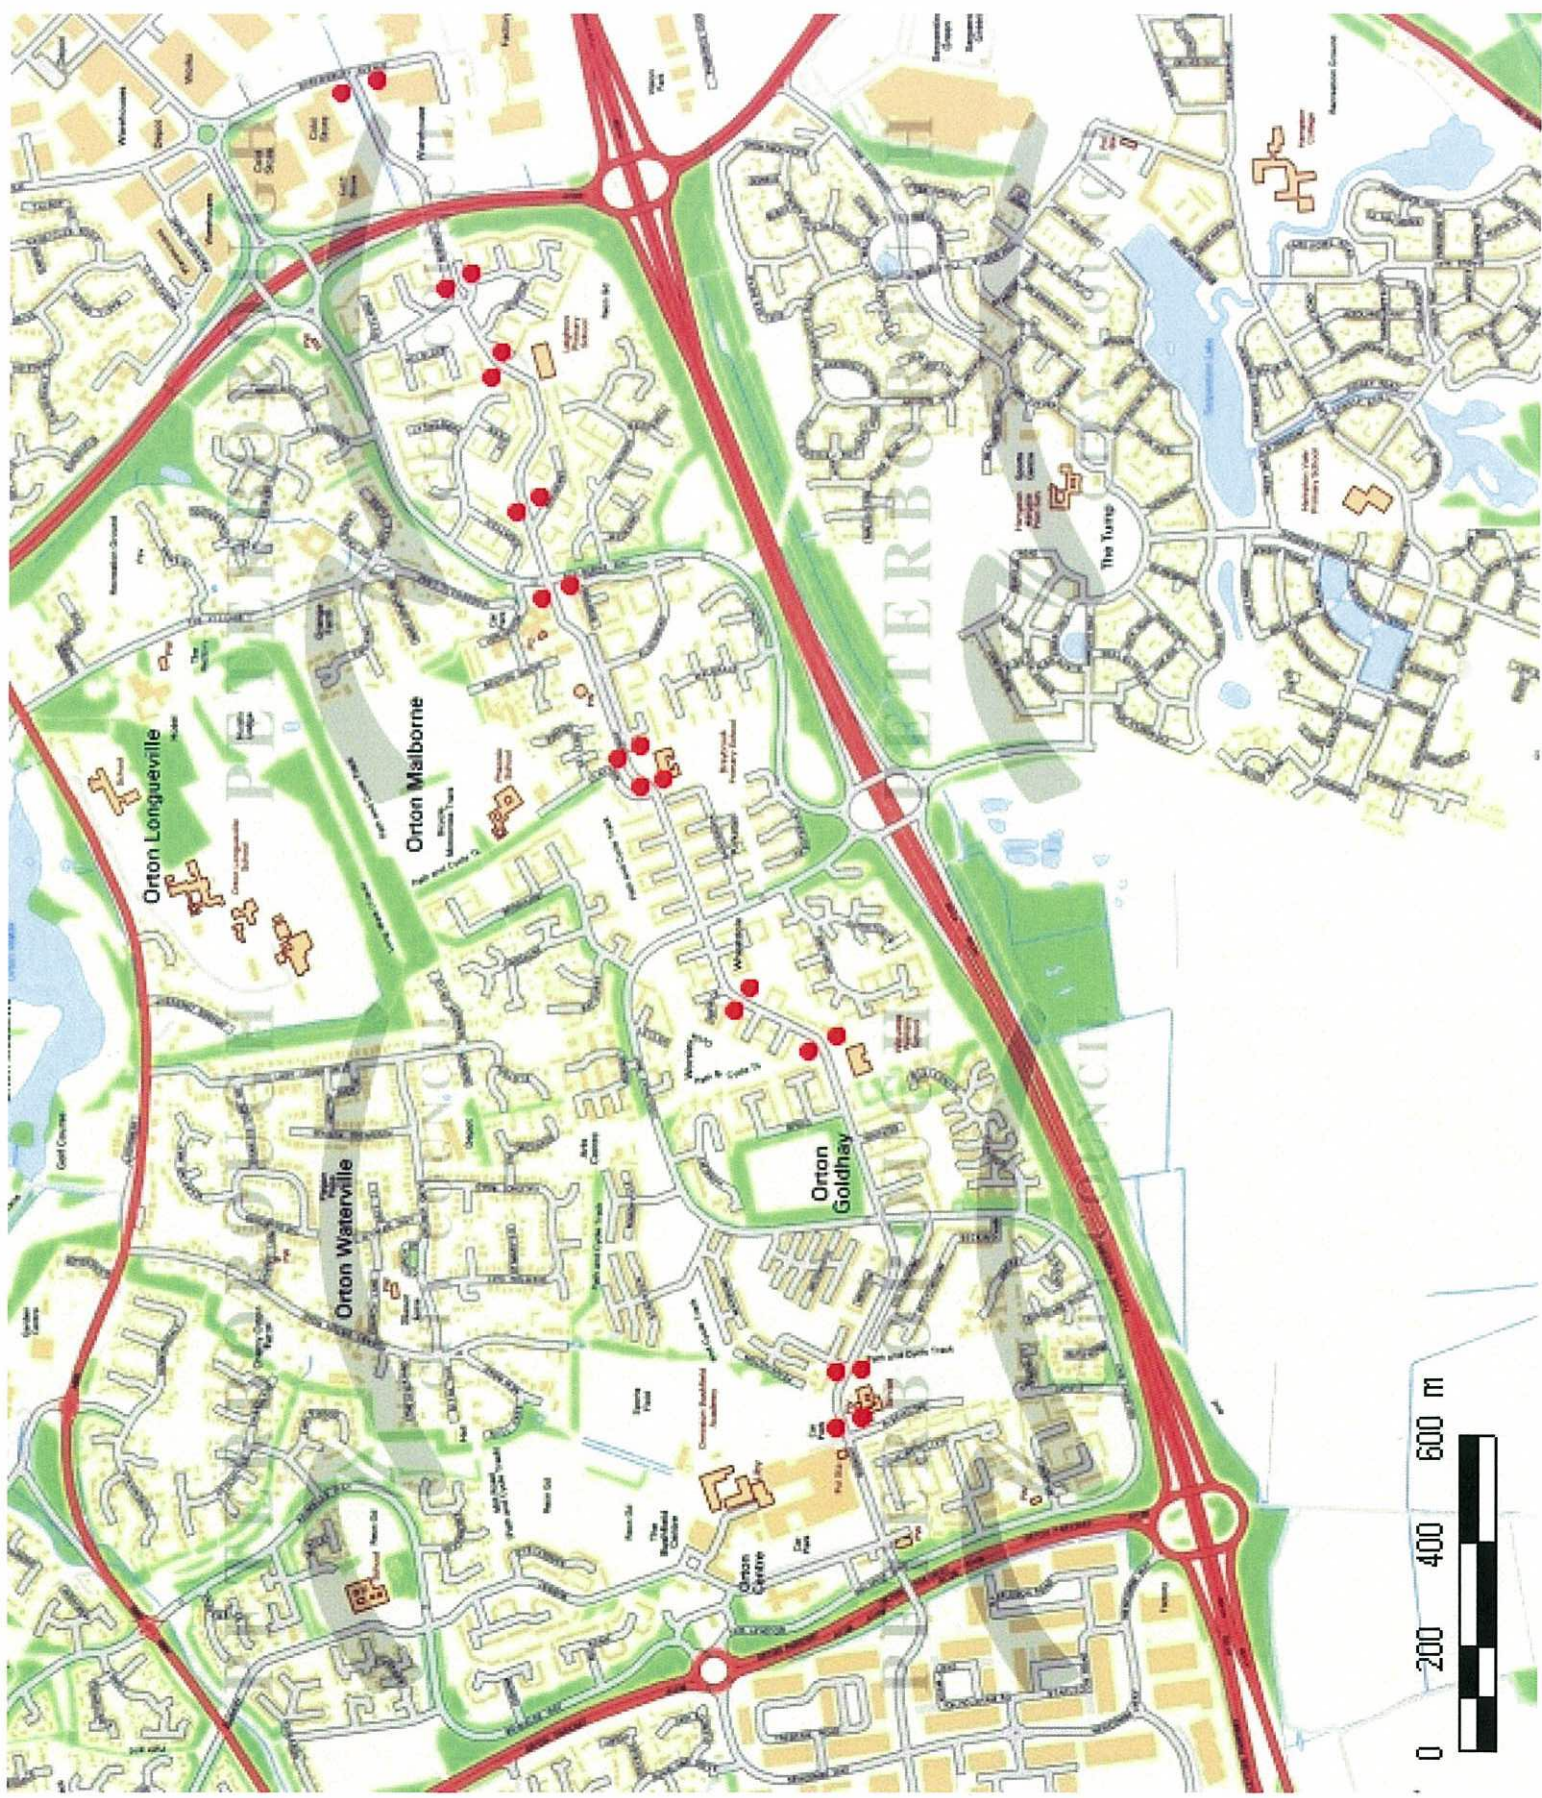



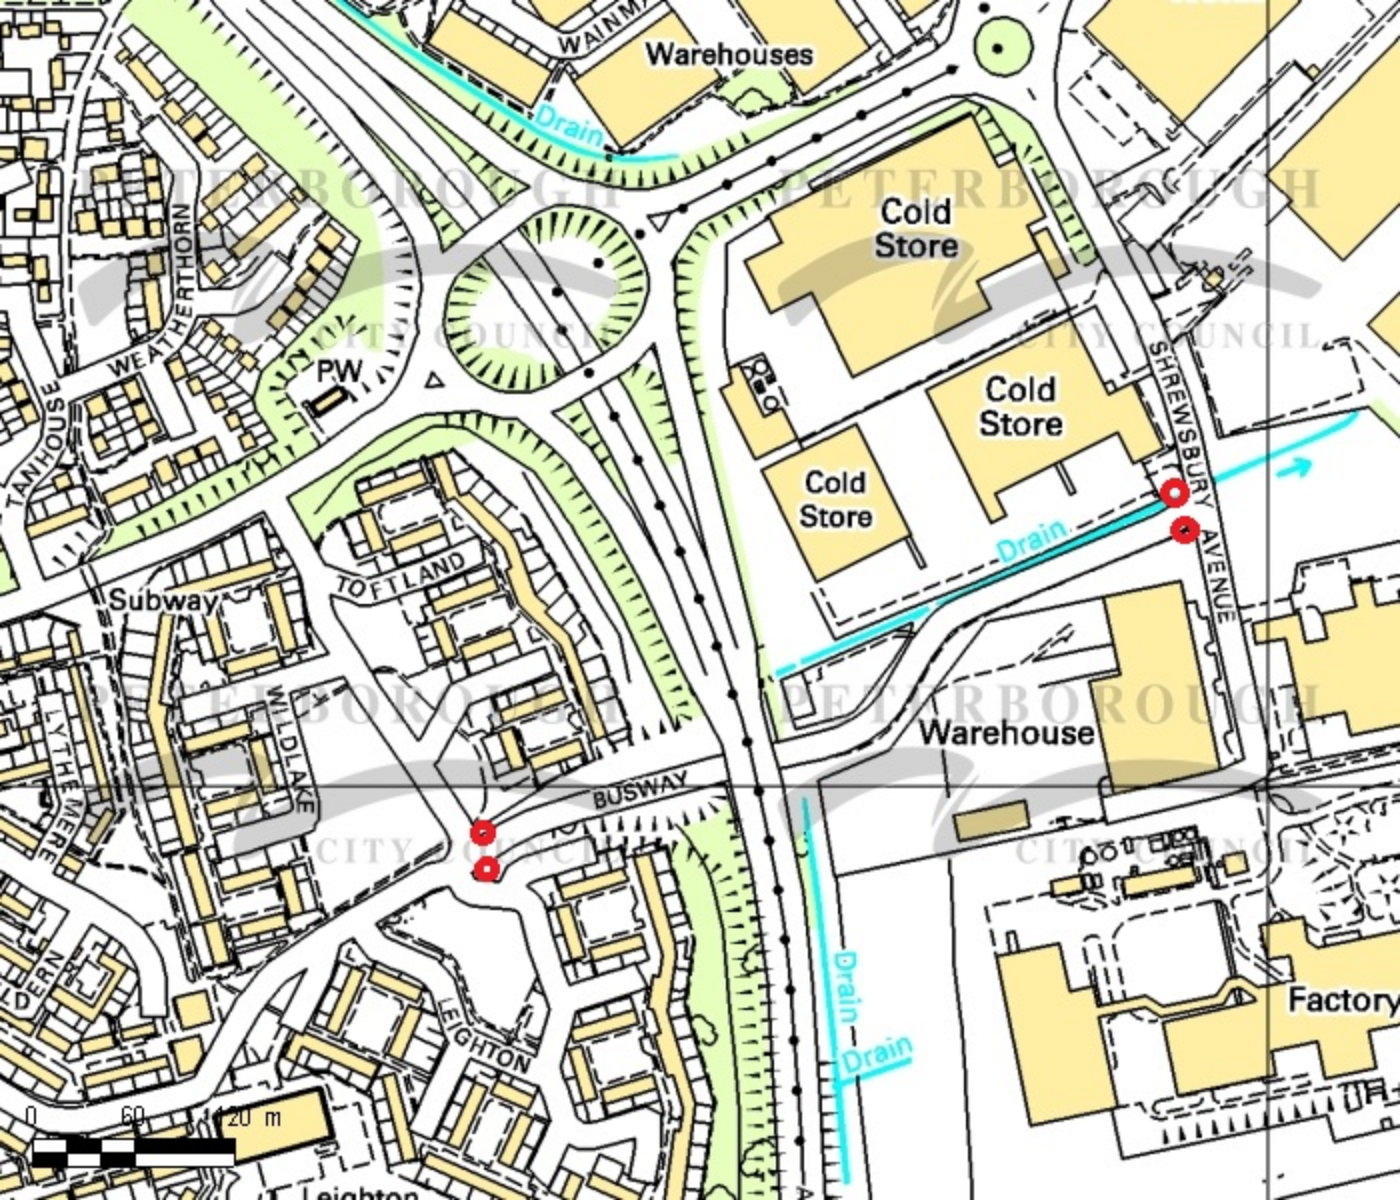

Warehouses

Cold Store

Cold Store

Cold Store

Warehouse

Factory

Subway

BUSWAY

TOFTLAND

LEIGHTON

PW

SHREWSBURY AVENUE

Drain

Drain

Drain

0 60 20 m



16m

17m


120 m

Orton Malborne







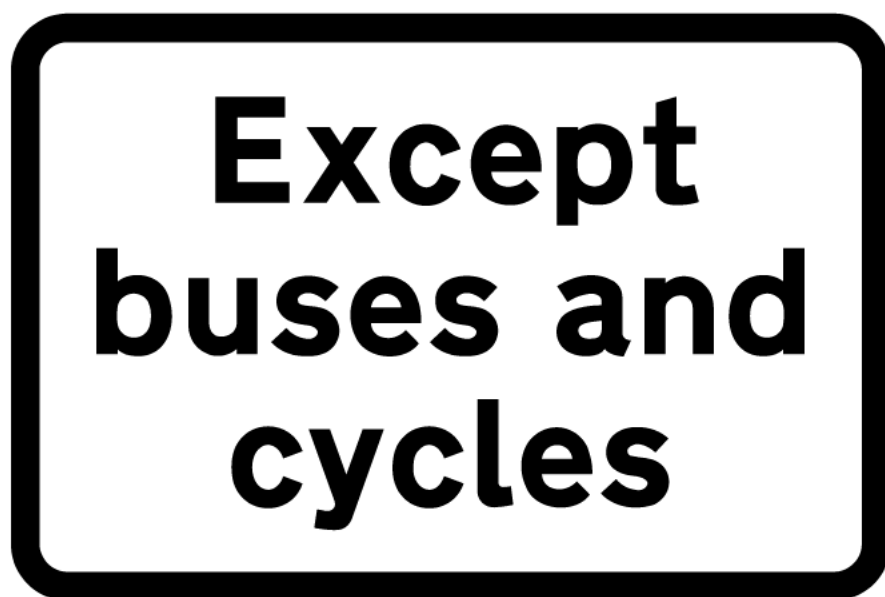

Scale 1:5

Dimensions (in mm):

Width: 600, Height: 600

Width: 582, Height: 388

x-Height: 50

Area: 0.51 sq m

Colours:

☐ black on white

Dia 616 & 954.3

Structure Details:

1 no. Steel circular section S275:

88.9mm O.D. 3mm thick

Date printed: 26-07-11

SignPlot v2.30

Peterborough City Council