



GT50/075/0008

**ROAD TRAFFIC REGULATION ACT 1984 – SECTIONS 64 AND 65
AUTHORISATION OF TRAFFIC SIGNS AND SPECIAL DIRECTIONS**

The Secretary of State for Transport, in exercise of her powers under Sections 64 and 65 of the Road Traffic Regulation Act 1984, and of all other powers enabling her in that behalf, for the purpose of informing road users of contra-flow cycling in the King's Cross area of the London Borough of Camden hereby:-

1. authorises the erection at or within 5 metres of the sites marked with a green cross in the attached set of plans numbered GT50/075/0008-1 of a traffic sign (hereinafter referred to as "the authorised sign") conforming as to size, colour and character with that shown on the attached drawing numbered NP 960.2; and
2. directs that, notwithstanding the provisions of Direction 21 of the Traffic Signs General Directions 2002 (Part II of SI 2002/3113, "the 2002 Directions"), a sign to diagram 616 in Schedule 2 to the Traffic Signs Regulations 2002 (Part I of SI 2002/3113, "the 2002 Regulations") may be used in combination with a plate to diagram 954.4 in Schedule 5 to those Regulations, at or within 5 metres of the sites shown with a blue cross on the said set of plans; and
3. directs that, notwithstanding the provisions of Direction 18 of the 2002 Directions, the authorised sign may be used in conjunction with the road marking to diagram 1057 in Schedule 6 to the 2002 Regulations; and
4. directs that it is a condition of this authorisation that the authorised sign may be placed only to indicate the effect of a corresponding Traffic Order; and




GT50/075/0008

5. directs, without prejudice to any statutory provision to the like effect, that it is a condition of this authorisation that the erection of the authorised sign at or near the said sites shall continue to have effect only until such day as may be appointed by one month's notice given by the Secretary of State in writing to the traffic authority for the removal or alteration of the authorised sign and on that day the said authorisation shall, without prejudice to the giving of any further authorisation or direction, cease to have effect.

The provisions of Regulations 12, 18 and 19 of the 2002 Regulations shall apply to the authorised sign in the same manner as they apply to the sign to diagram 960.1 in Schedule 5 to those Regulations.

Dated 18 October 2011

Signed by authority of the Secretary of State

 


.....
A Delegated Official of the Department for Transport

CERTIFIED TRUE COPY

9/11/11

DEPARTMENT FOR TRANSPORT

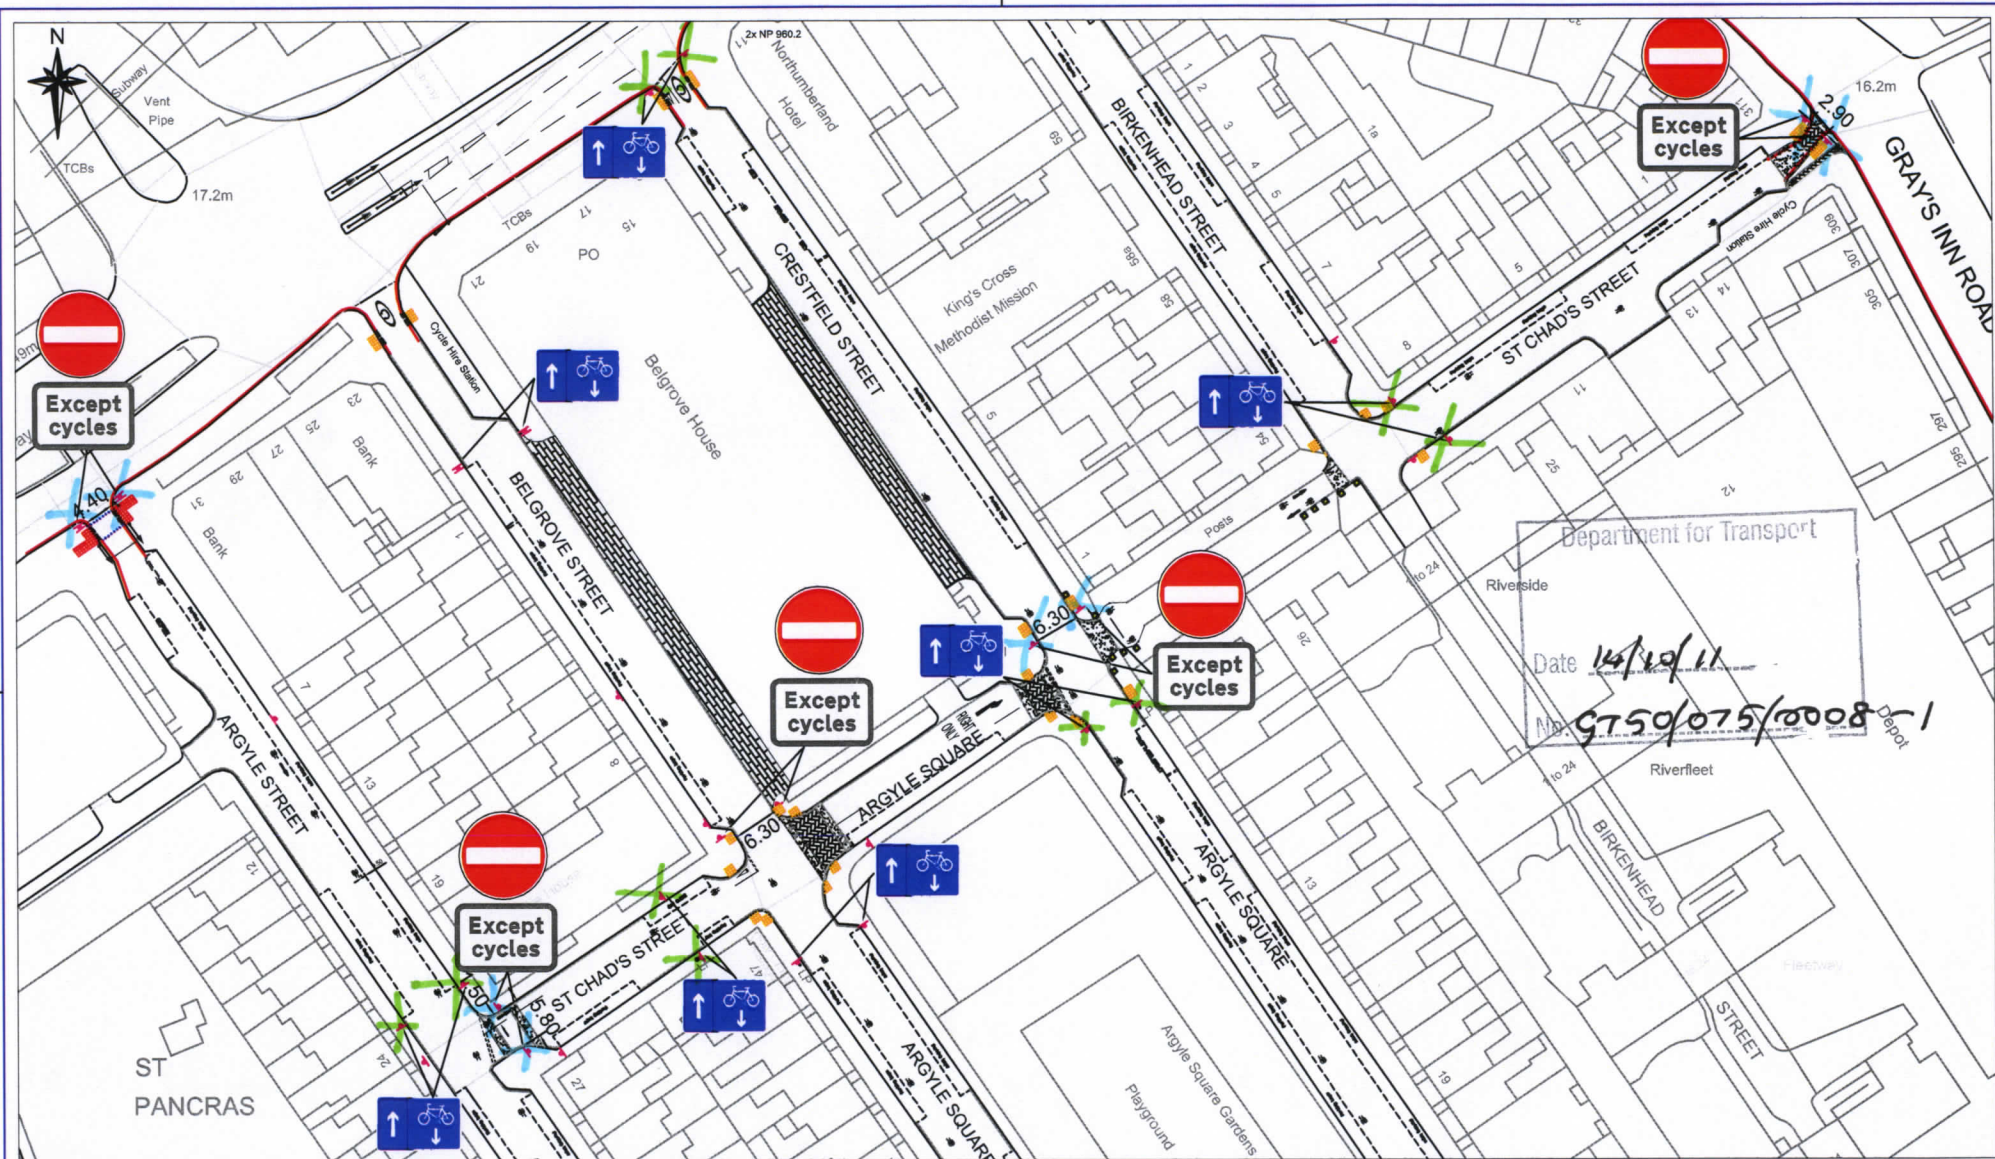

Camden
Engineering Service
London Borough of Camden
Town Hall, Argyle Street
London WC1H 8EQ
Tel 020 7278 4444
Fax 020 7974 6952
DX 2106 Euston
Minicom 020 7974 6866



Project

King's Cross Area
Cycling Permeability
Feasibility Study

Drawing Title

Proposed Layout

Scale
1 : 1000 @ A4

Drawn By
R.C.

Checked By

Drawing Location

Drawing Number
TE/KCA/DFT/D02


Date
07/2011

File Ref

Dwg Name

Rev.

A

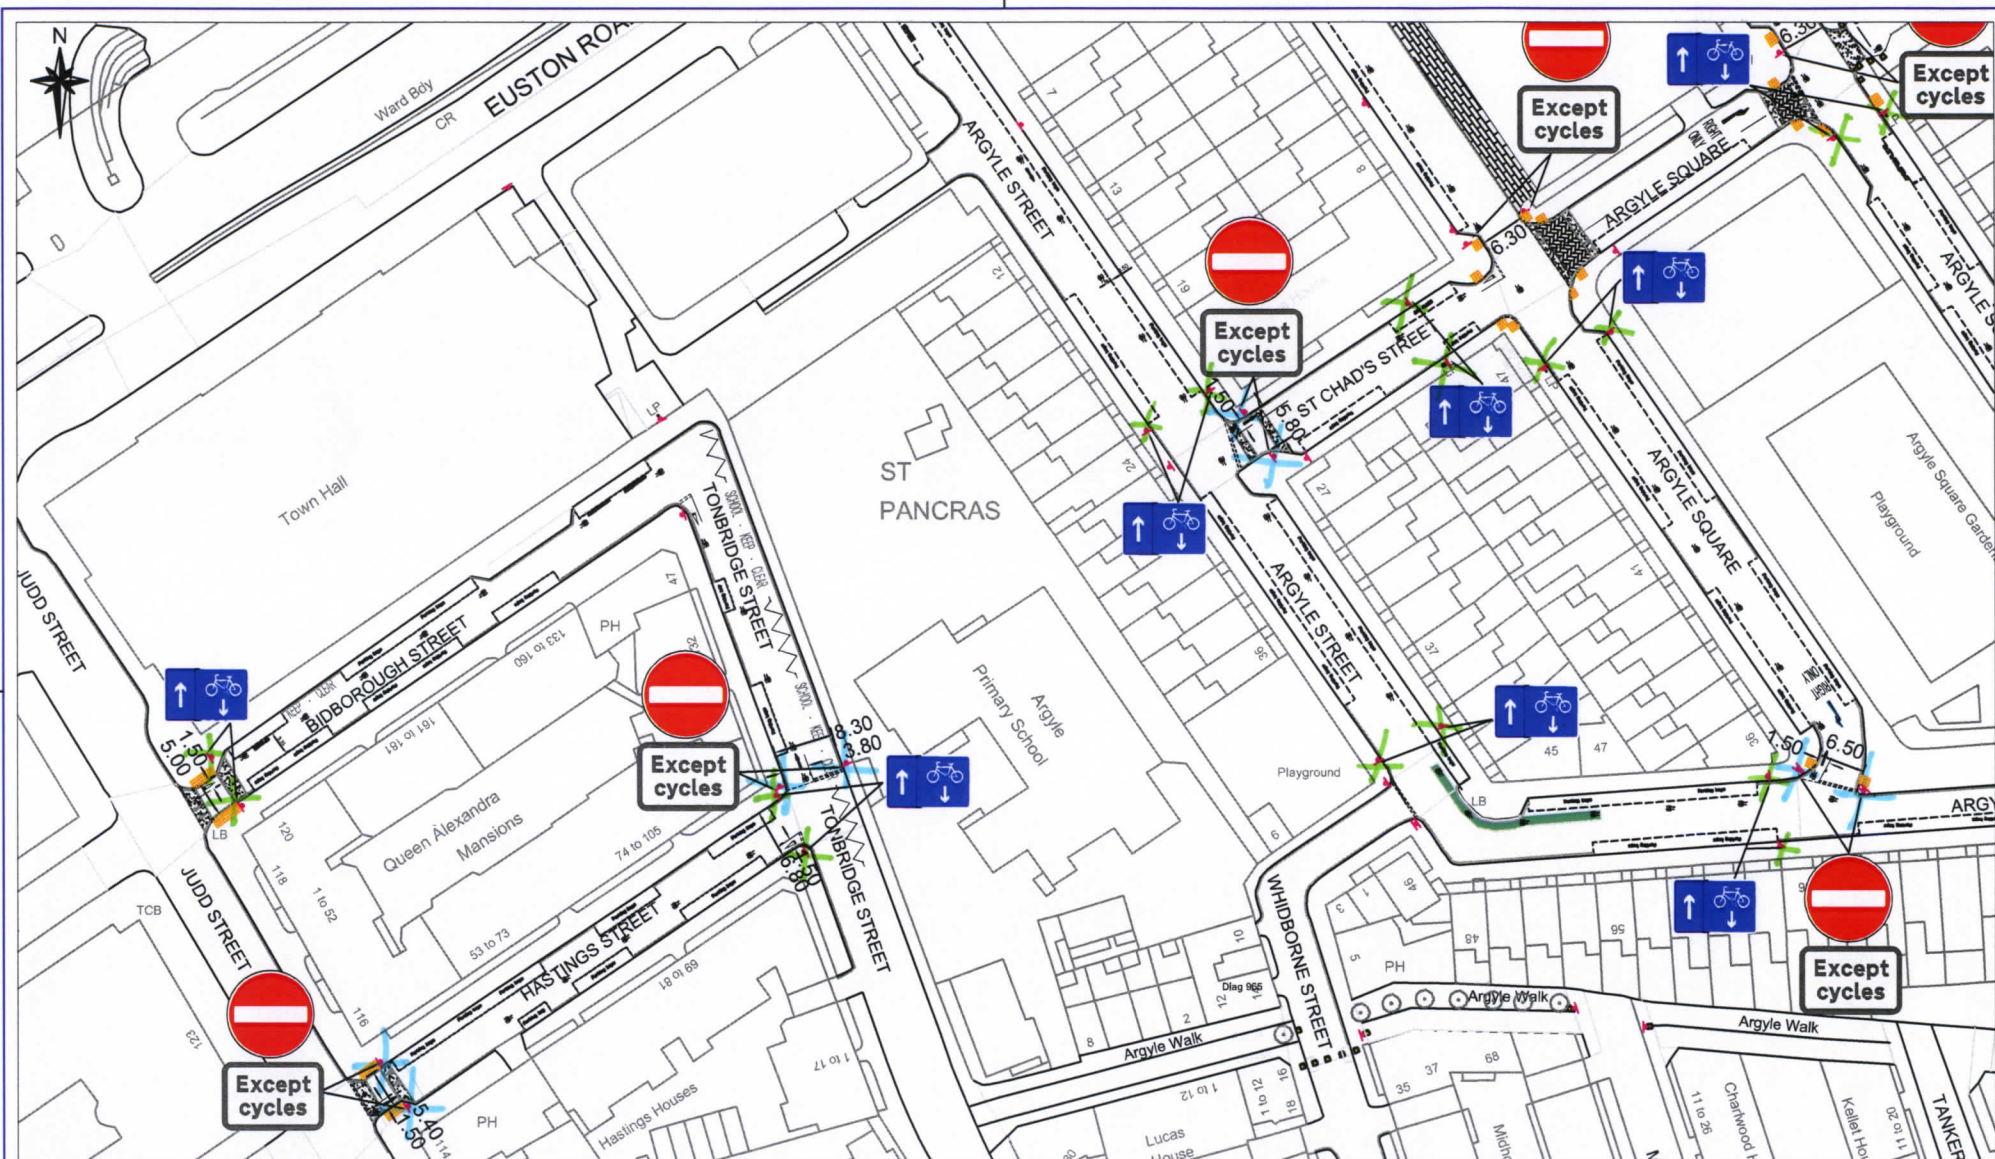

Engineering Service
London Borough of Camden
Town Hall, Argyle Street
London WC1H 8EQ
Tel 020 7278 4444
Fax 020 7974 6952
DX 2106 Euston
Minicom 020 7974 6866



Project

King's Cross Area
Cycling Permeability
Feasibility Study

Drawing Title

Proposed Layout

Rev	By	Date	Amendments
A	A.B.	00.00.08	Preliminary

Scale
1 : 1000 @ A4

Drawn By
R.C.

Checked By

Drawing Location


Drawing Number
TE/KCA/DFT/D03

Date
07/2011

File Ref

Dwg Name

Rev.

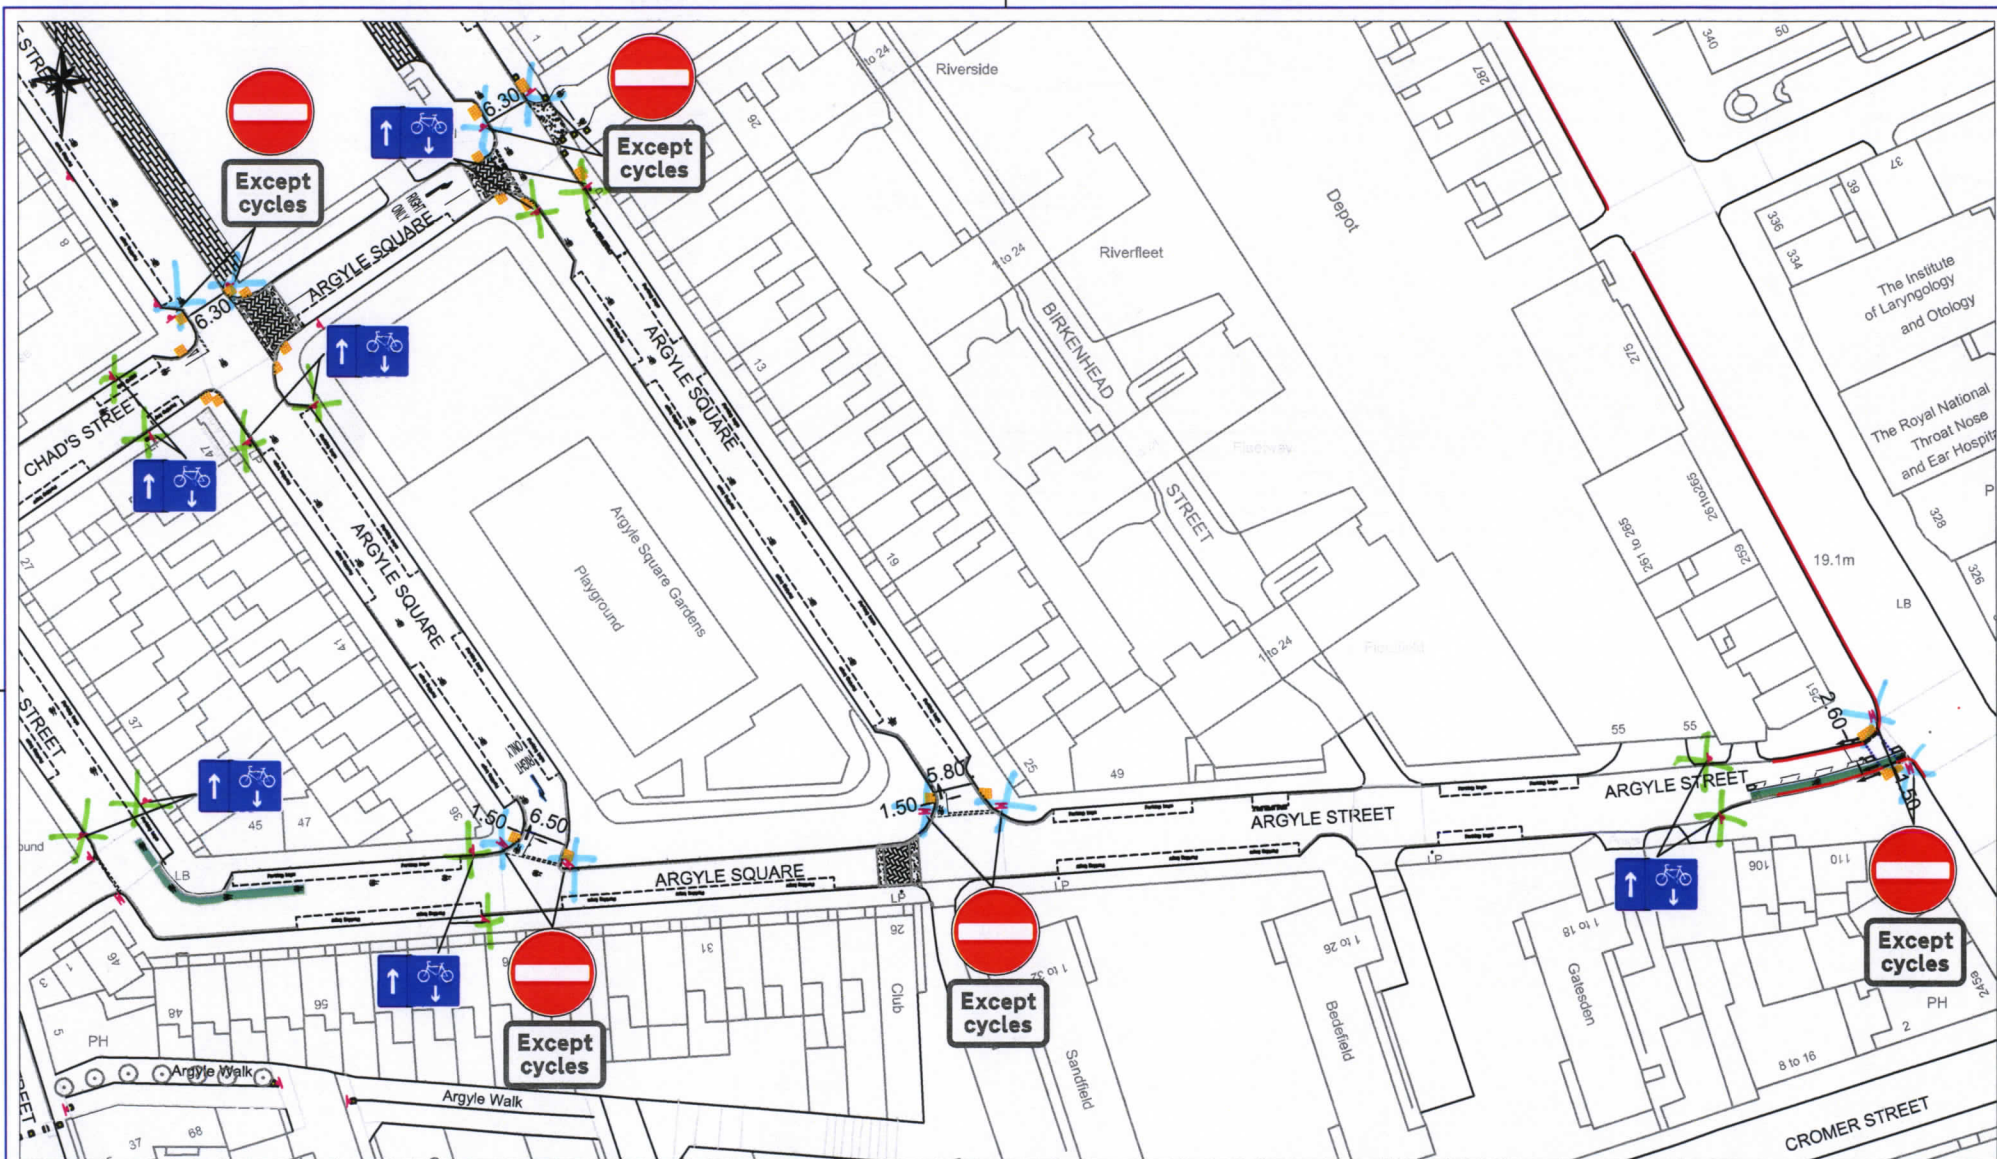

Engineering Service
London Borough of Camden
Town Hall, Argyle Street
London WC1H 8EQ
Tel 020 7278 4444
Fax 020 7974 6952
DX 2106 Euston
Minicom 020 7974 6866



Awarded for excellence INVESTOR IN PEOPLE

Project

King's Cross Area
Cycling Permeability
Feasibility Study

Drawing Title

Proposed Layout

Rev	By	Date	Amendments
A	A.B.	00.00.06	Preliminary

Scale
1:1000 @ A4

Drawn By

R.C.

Checked By

Drawing Location

Drawing Number

TE/KCA/DFT/D04


Date
07/2011

File Ref

Dwg Name

Rev.

A

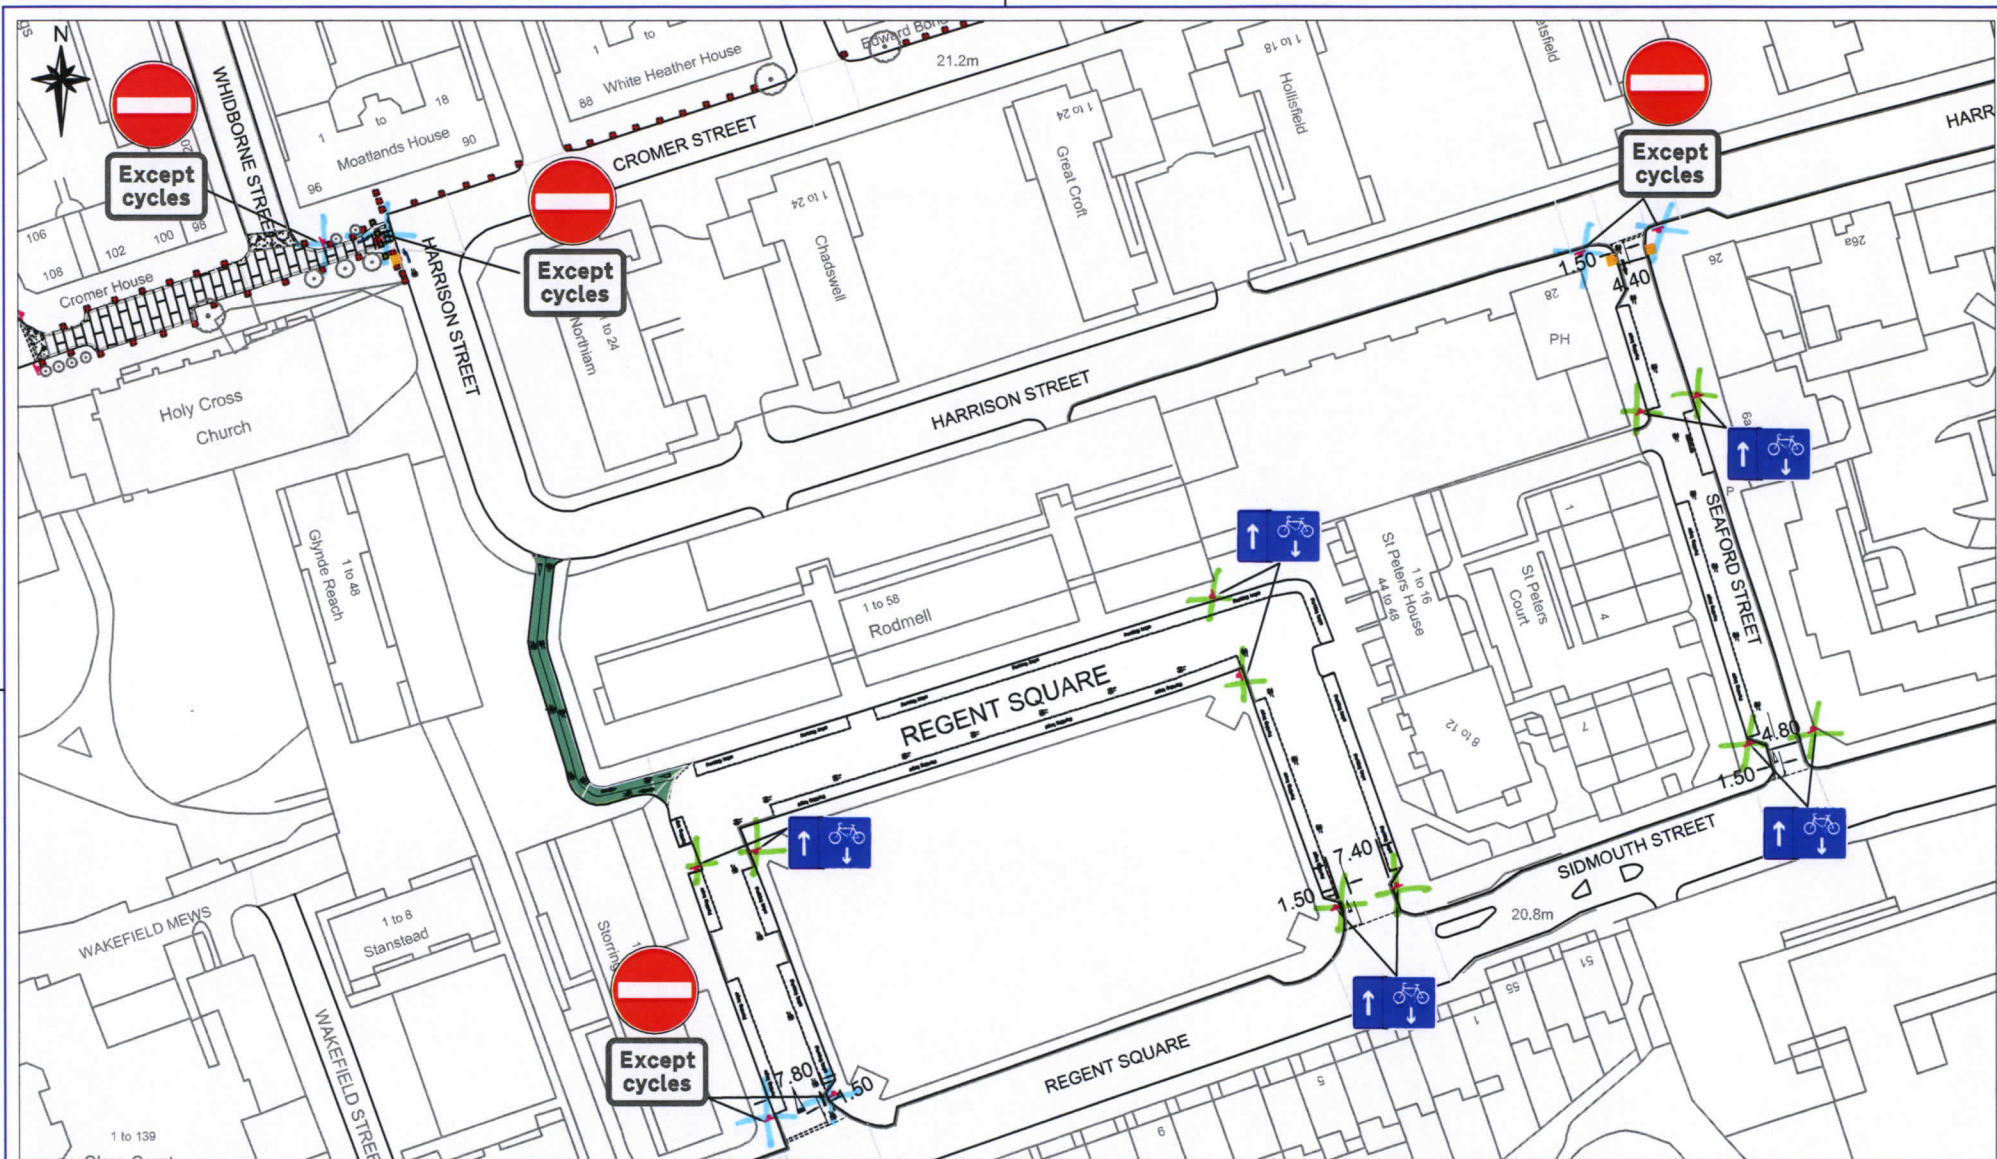

Engineering Service
London Borough of Camden
Town Hall, Argyle Street
London WC1H 8EQ
Tel 020 7278 4444
Fax 020 7974 6952
DX 2106 Euston
Minicom 020 7974 6866



Approved for excellence INVESTOR IN PEOPLE

Project

King's Cross Area
Cycling Permeability
Feasibility Study

Drawing Title

Proposed Layout

Rev	By	Date	Amendments
A	A.B.	00.00.05	Preliminary

Scale
1:1000 @ A4

Drawn By
R.C.

Checked By

Drawing Location
PATEV***

Drawing Number
TE/KCA/DFT/D05


Date
07/2011

File Ref

Dwg Name

Rev.

A

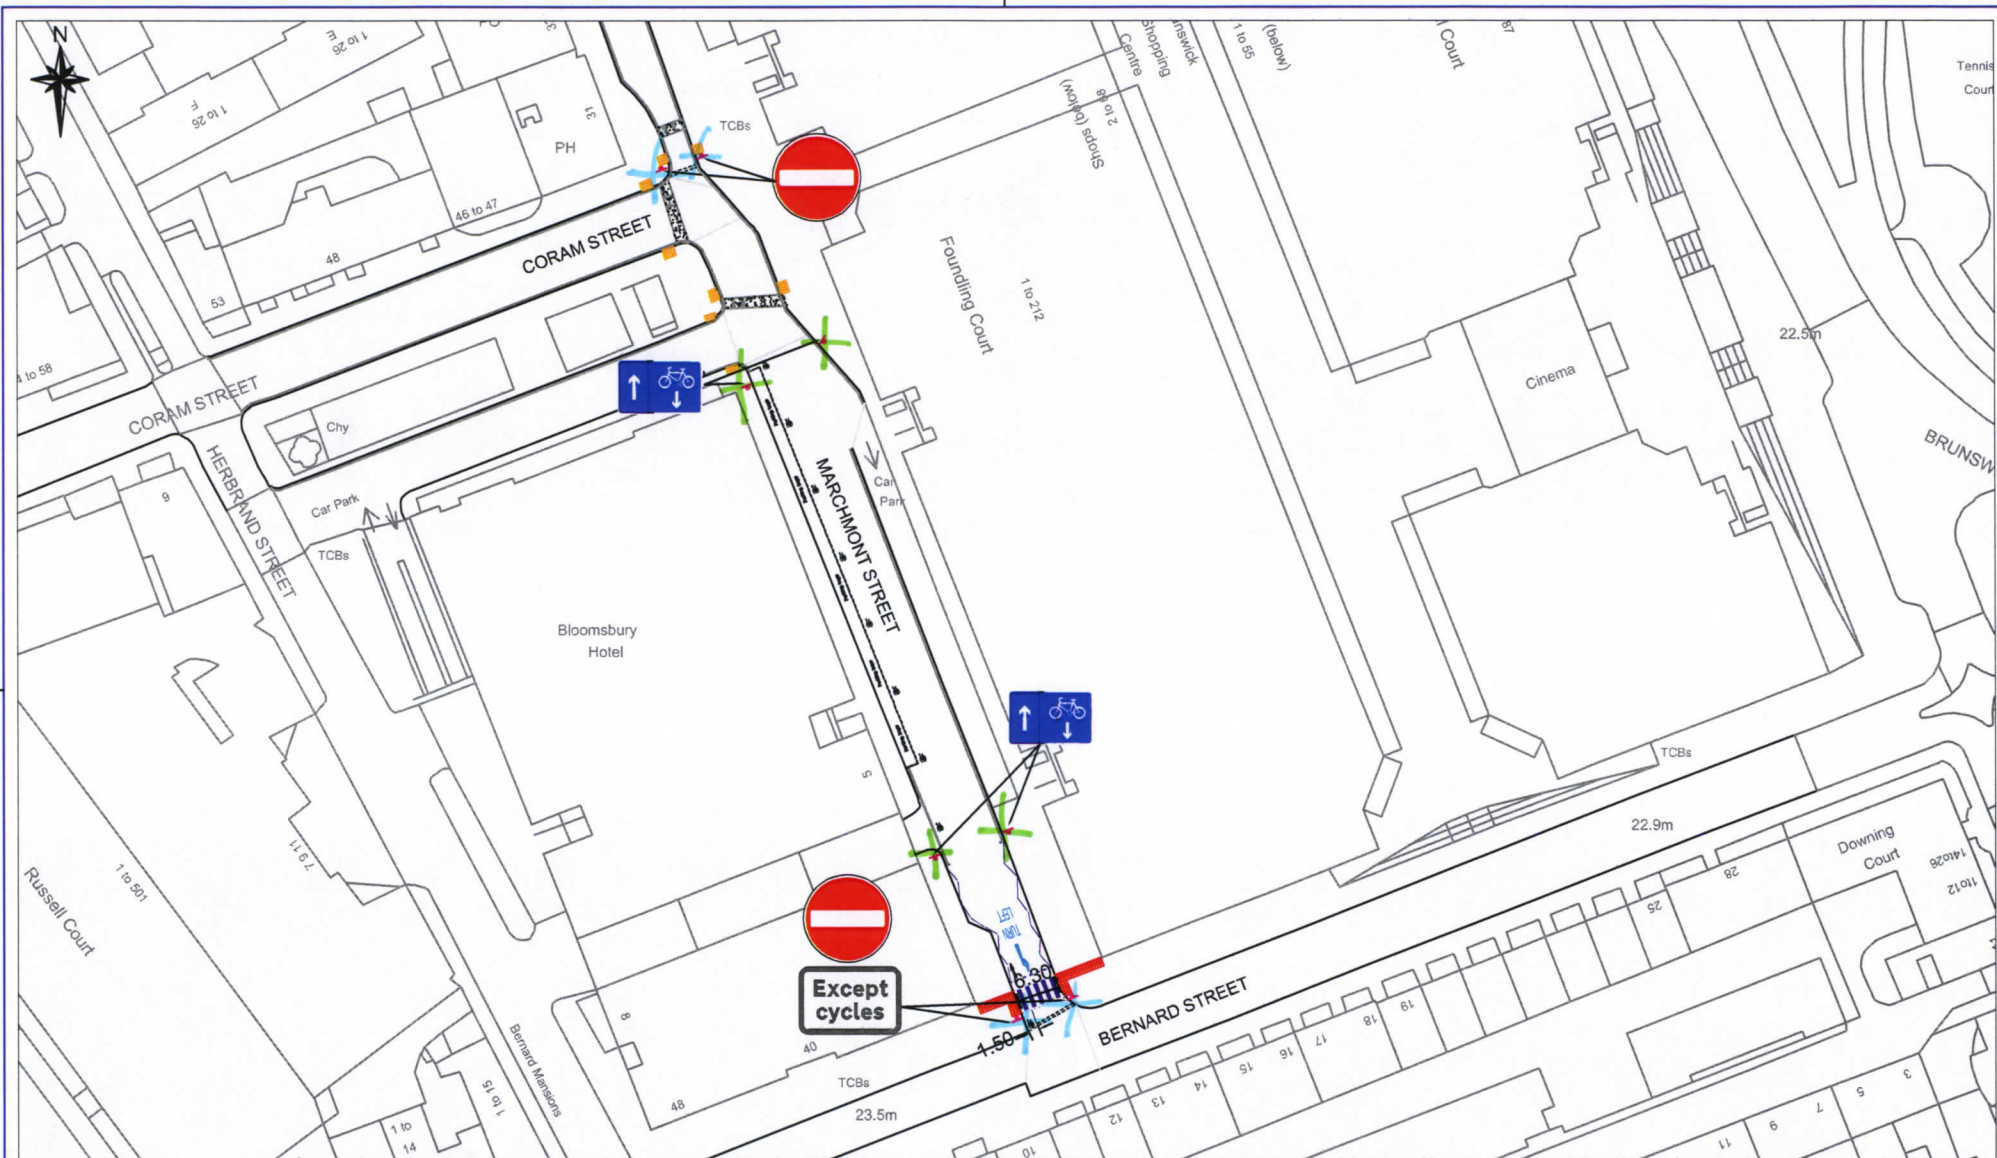

Camden
Engineering Service
London Borough of Camden
Town Hall, Argyle Street
London WC1H 8EQ
Tel 020 7278 4444
Fax 020 7974 6952
DX 2106 Euston
Minicom 020 7974 6866



Project

King's Cross Area
Cycling Permeability
Feasibility Study

Drawing Title

Proposed Layout

Rev	By	Date	Amendments
A	A.B.	00.00.06	Preliminary

Scale
1:1000 @ A4

Drawn By

R.C.

Checked By

Drawing Location

Drawing Number

TE/KCA/DFT/D06

Date
07/2011


File Ref

Dwg Name

Rev.

A

Page 5 of 6

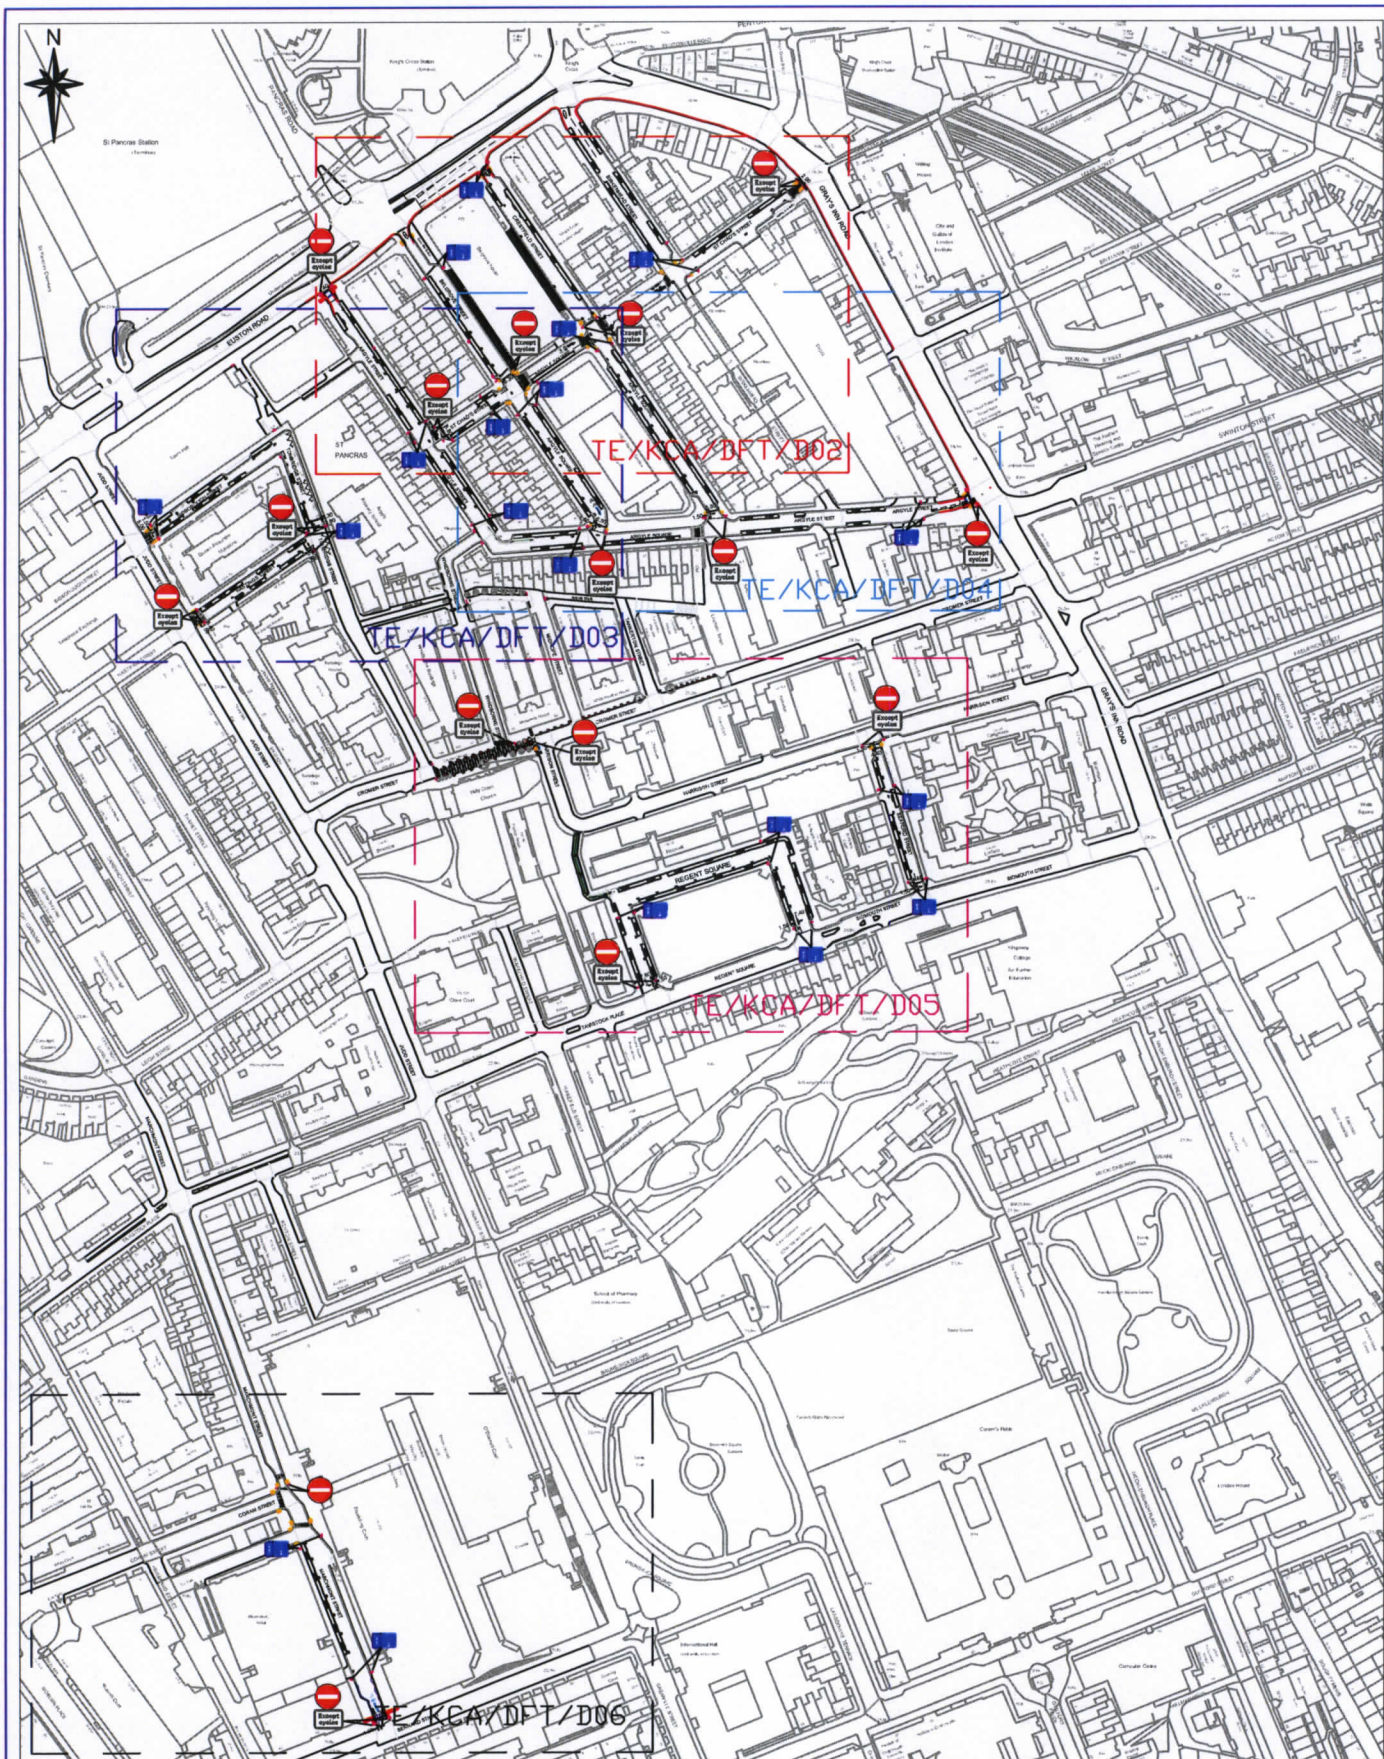

Page 6 of 6



Camden
Engineering Service
London Borough of Camden
Town Hall, Argyle Street
London WC1H 8EQ
Tel 020 7278 4444, Fax 020 7974 6952
DX 2106 Euston, Minicom 020 7974 6866



Awarded for excellence INVESTOR IN PEOPLE

Project

King's Cross Area
Cycling Permeability
Feasibility Study

Drawing Title

Location Plan

Scale

NTS

Date

07/2011

Drawn By

R.C.

File Ref

Checked By

Dwg Name

Drawing Location

Drawing Number

TE/KCA/DFT/D01

Rev.

A

Drawing No.

NP 960.2

Related Drawing

S 24

© CROWN COPYRIGHT. This drawing must NOT be reproduced.

NOTES: - 1. Details of the cycle symbol are on dwg. S 24.

2. The outline of the tile does not form part of the sign.


3. COLOURS: - BS.873:Part 6

Symbol, Border

and Arrows ---- WHITE

Background ---- BLUE

4. Dimensions are shown in stroke widths (one quarter of notional x-heights). The Table of Sign Sizes shows the actual sign sizes in millimetres.

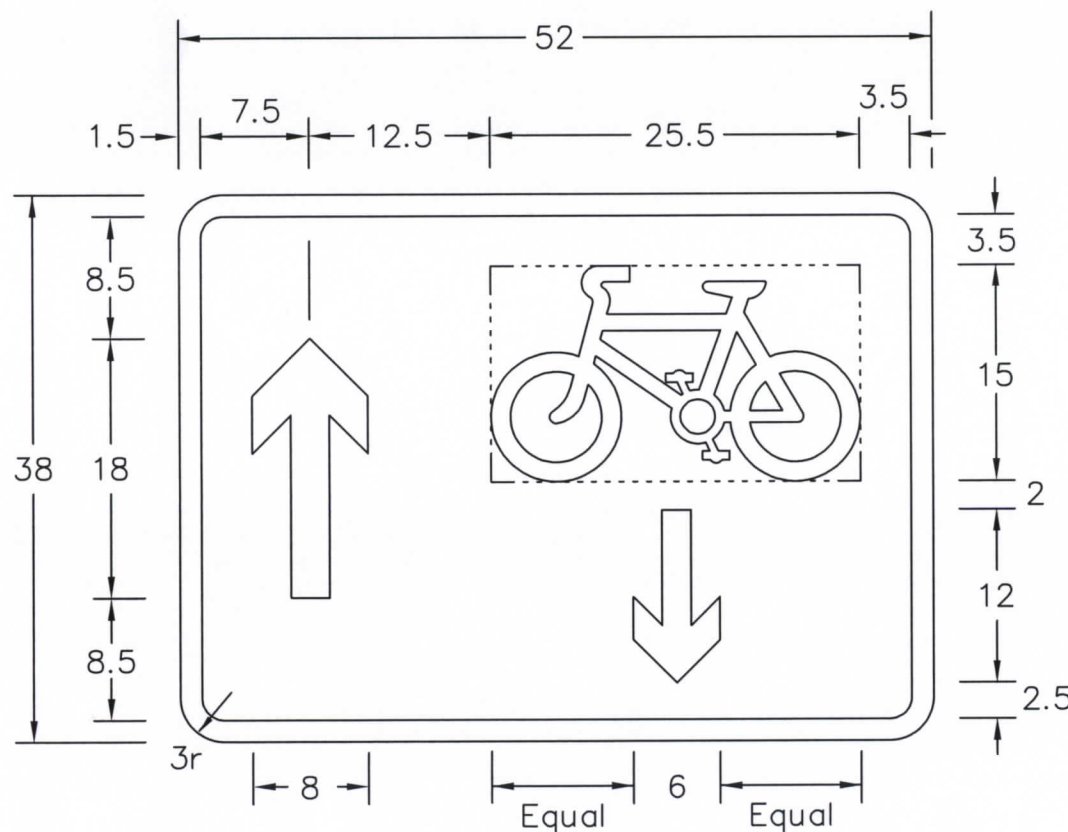

NP960x2

Before using this drawing, confirm that it has not been superseded.



THE DEPARTMENT
OF TRANSPORT

Title:

Regulatory Sign

CONTRA-FLOW CYCLES

Issue: Date:

A: 5.12.95

B:

C:

Drawn by:

R.M.

Approved by:


R.M.

Dimensions:

SEE
NOTE 4

Drawing No.

NP 960.2

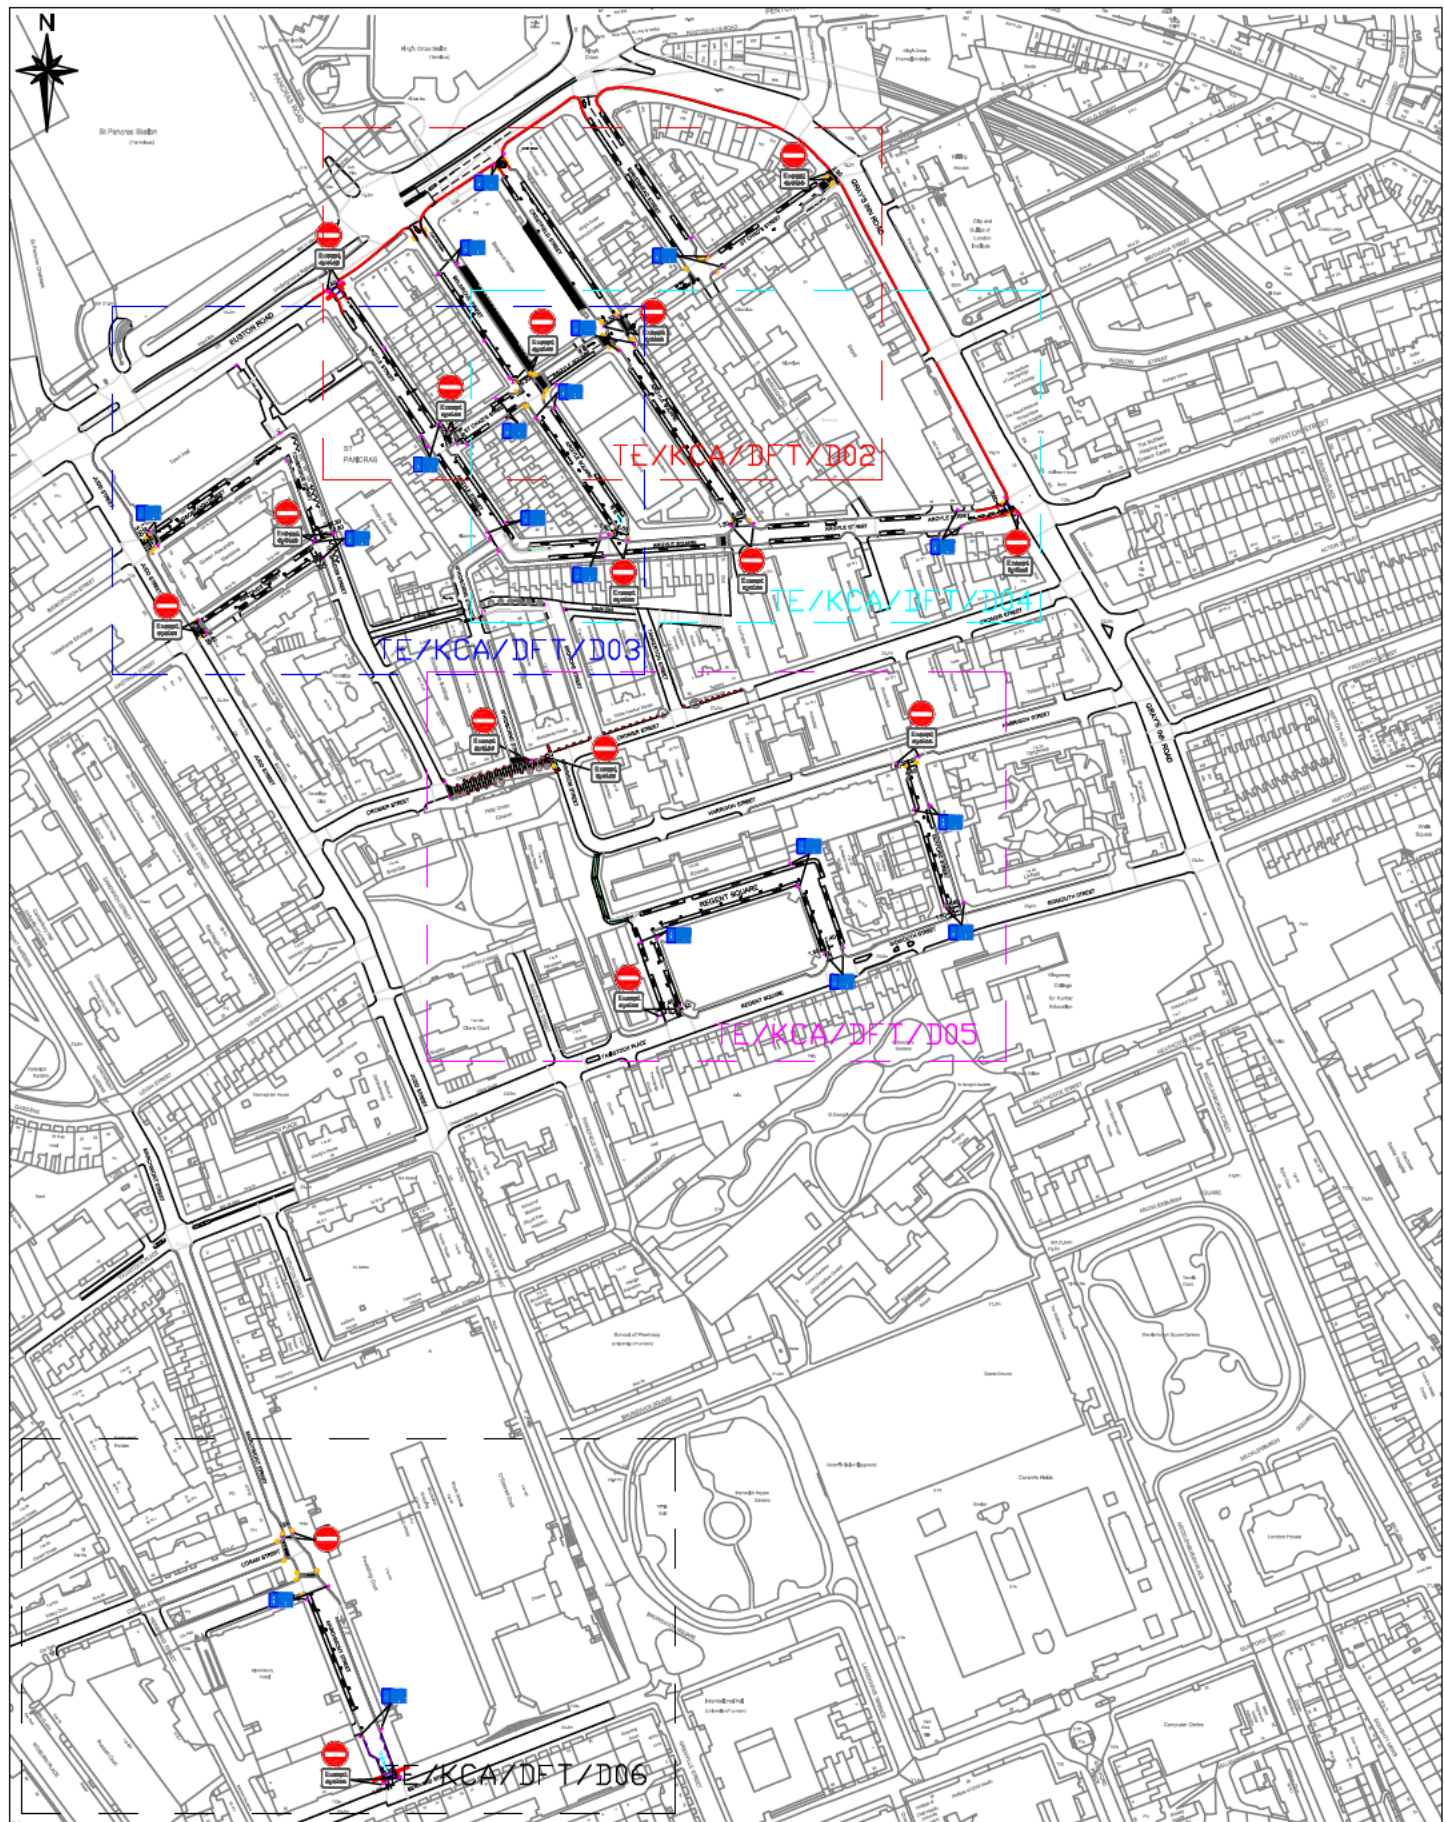

Camden
Engineering Service
London Borough of Camden
Town Hall, Argyle Street
London WC1H 8EQ
Tel 020 7278 4444, Fax 020 7974 6952
DX 2106 Euston, Minicom 020 7974 6866



Project

King's Cross Area
Cycling Permeability
Feasibility Study

Drawing Title

Location Plan

Scale

NTS

Drawn By

R.C.

Checked By

Date

07/2011

File Ref

Dwg Name


Drawing Location

Drawing Number

TE/KCA/DFT/D01

Rev.

A

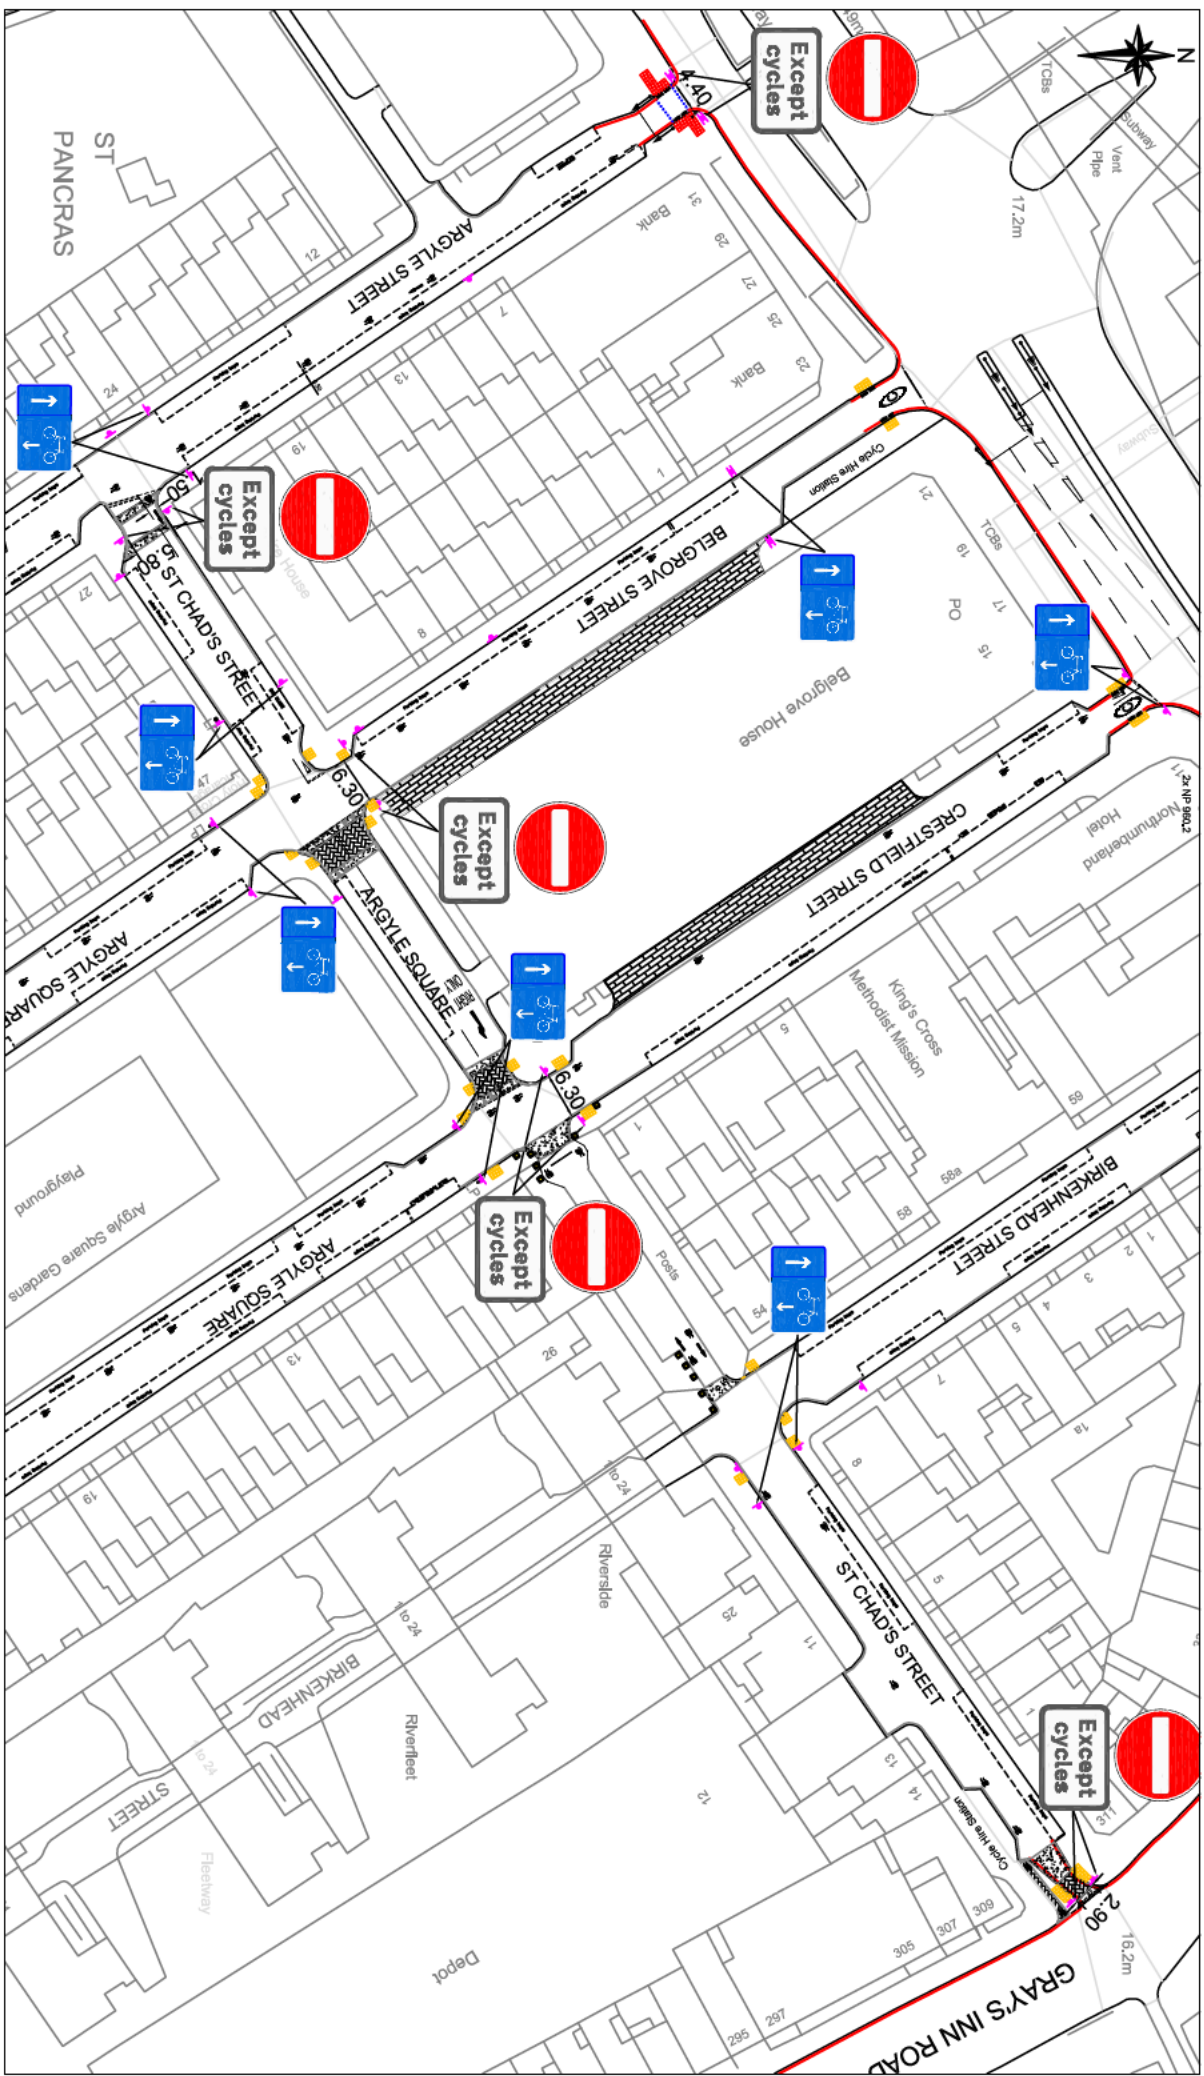

Engineering Service
London Borough of Camden
Town Hall, Argyle Street
London WC1H 8EQ
Tel 020 7278 4444
Fax 020 7974 6952
DX 2106 Euston
Milecom 020 7974 6966



INVESTOR IN PEOPLE

Project

King's Cross Area
Cycling Permeability
Feasibility Study

Drawing Title

Proposed Layout

Rev	A	By	Date	Amendments
	A.B.		00.00.05	Preliminary

Scale
1 : 1000 @ A4

Drawn By
R.C.


Checked By

Drawn Name

Drawing Location

TE/KCA/DFT/D02

Rev. A

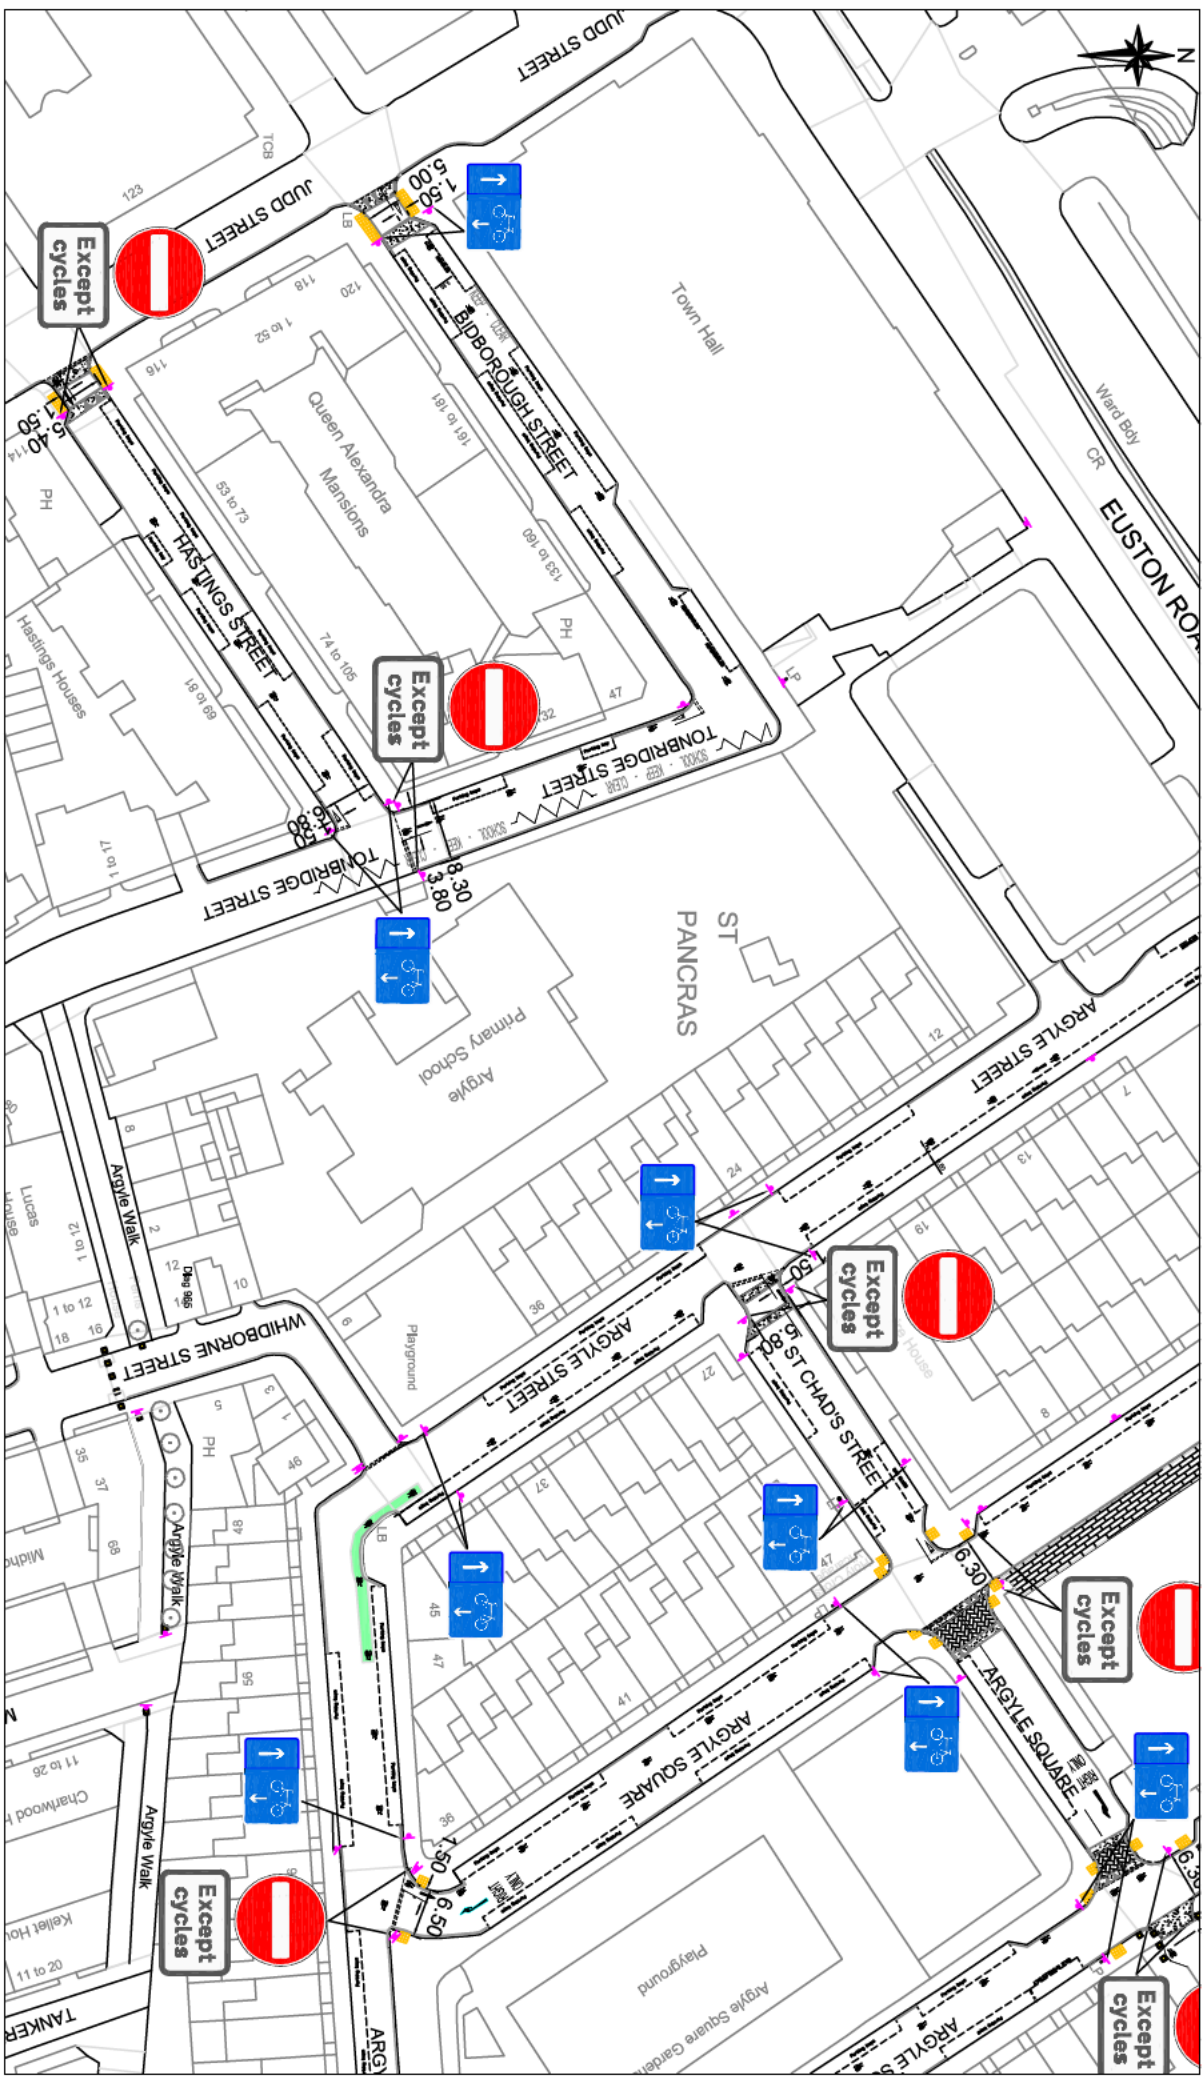

Engineering Service
London Borough of Camden
Town Hall, Argyle Street
London WC1H 8EQ
Tel 020 7278 4444
Fax 020 7974 6952
DX 2106 Euston
Milecom 020 7974 6966



Project

King's Cross Area
Cycling Permeability
Feasibility Study

Drawing Title

Proposed Layout

Rev	A	By	Date	Amendments
	A.B.	00.00.05	Preliminary	

Scale
1 : 1000 @ A4

Drawn By
R.C.

Checked By


Date
07/2011

File Ref

Draw Name

Drawing Number
TE/KCA/DFT/D03

Rev.

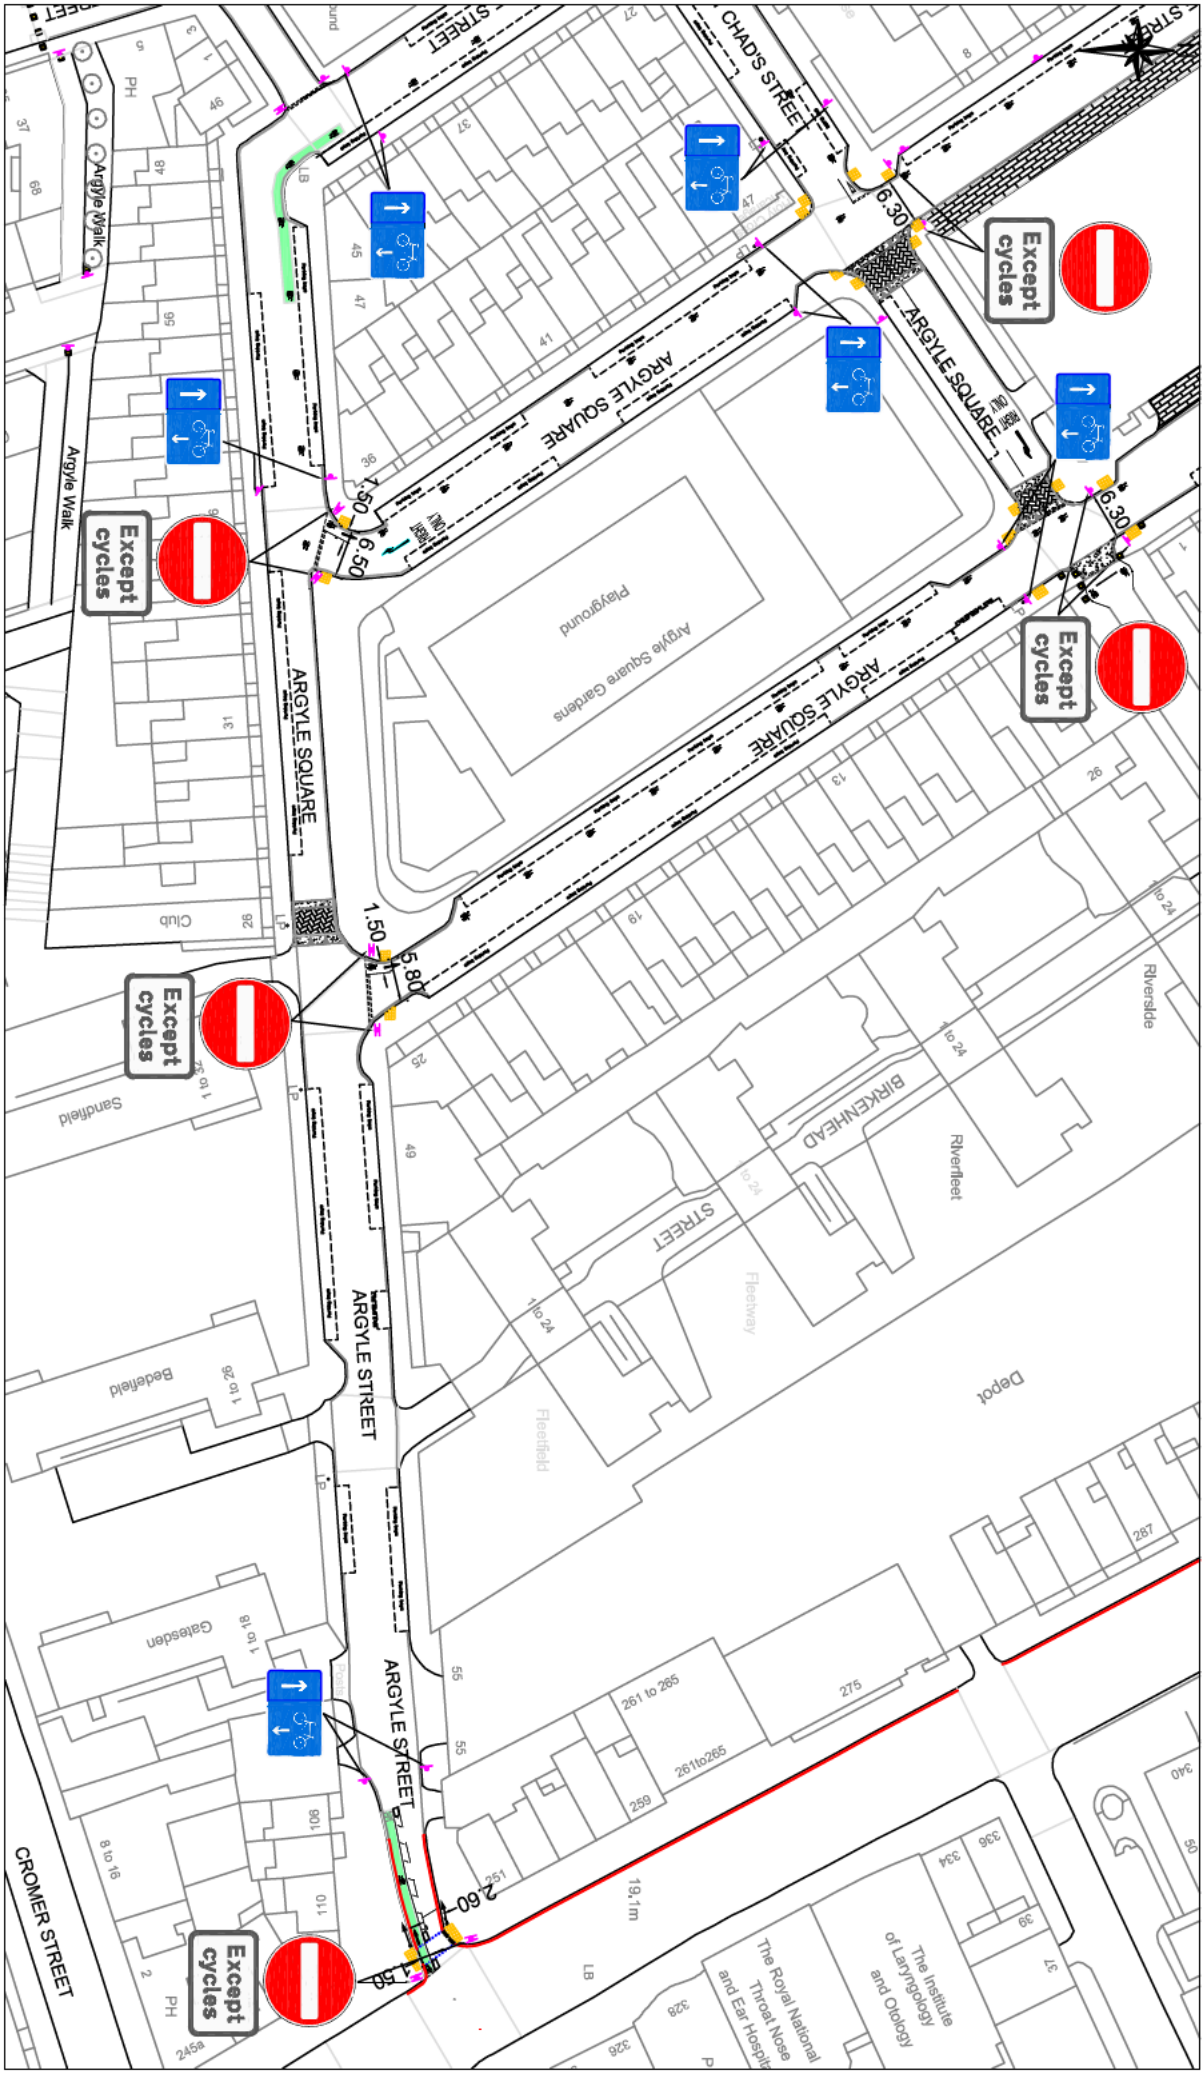

Engineering Service
London Borough of Camden
Town Hall, Argyle Street
London WC1H 8EQ
Tel 020 7278 4444
Fax 020 7974 6952
DX 2106 Euston
Milecom 020 7974 6966



INVESTOR IN PEOPLE

Project

King's Cross Area
Cycling Permeability
Feasibility Study

Drawing Title

Proposed Layout

Rev	By	Date	Amendments
A	A.B.	00.00.05	Preliminary

Scale
1:1000 @ A4

Drawn By
R.C.

Checked By

Drawing Location

Drawing Number


TE/KCA/DFT/ID04

Date
07/2011

The Ref

Draw Name

Rev.
A

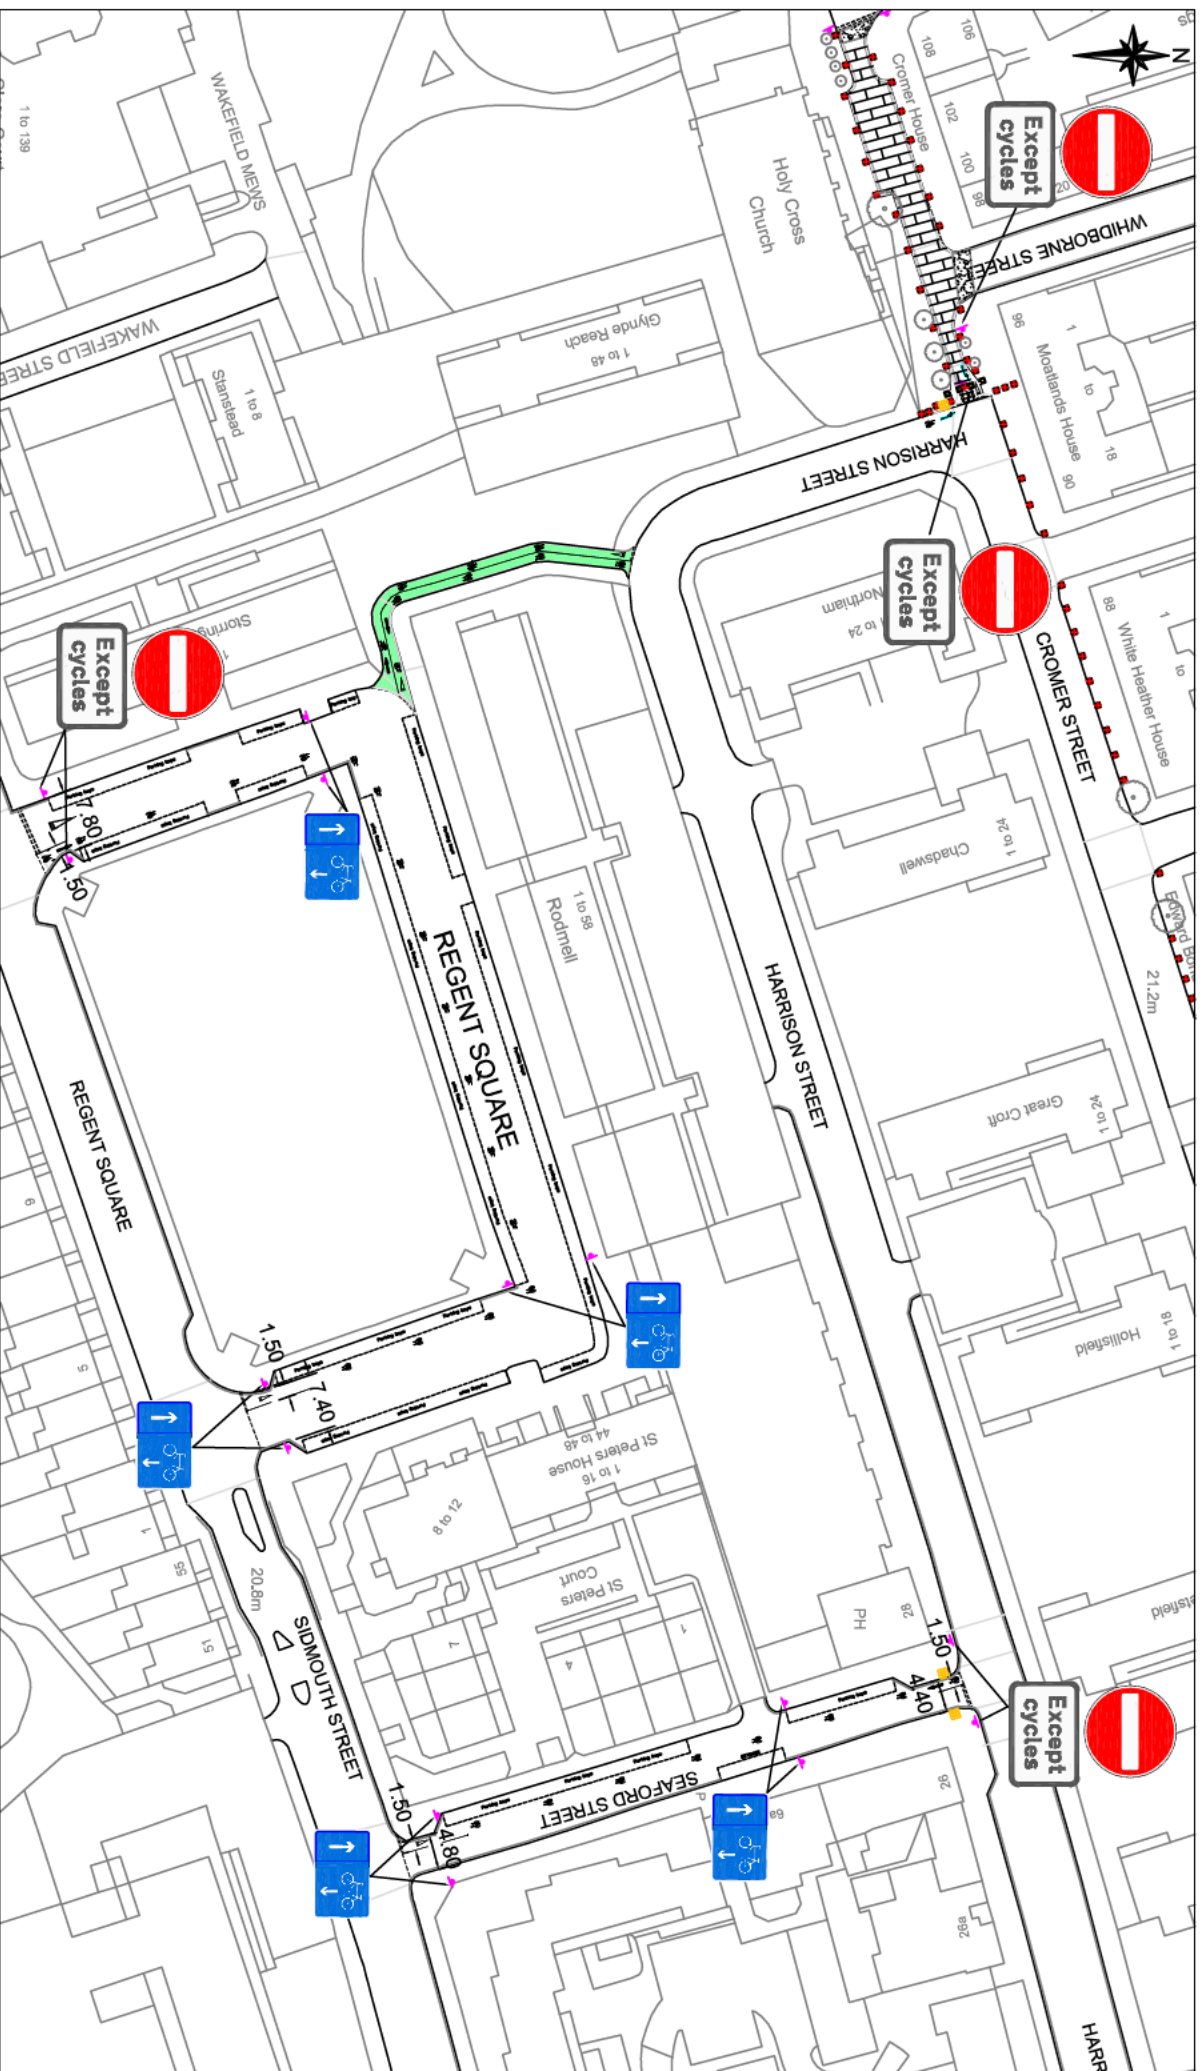

Engineering Service
London Borough of Camden
Town Hall, Argyll Street
London WC1H 8EQ
Tel 020 7278 4444
Fax 020 7974 6952
DX 2106 Euston
Milecom 020 7974 6966



INVESTOR IN PEOPLE

Project

King's Cross Area
Cycling Permeability
Feasibility Study

Drawing Title

Proposed Layout

Rev	By	Date	Amendments
A	A.B.	00.00.05	Preliminary

Scale
1 : 1000 @ A4

Drawn By
R.C.

Checked By

Dwg Name

Drawing Location
P:\TE***

Drawing Number


TE/KCA/DFT/D05

Date
07/2011

File Ref

Dwg Name

Rev.
A

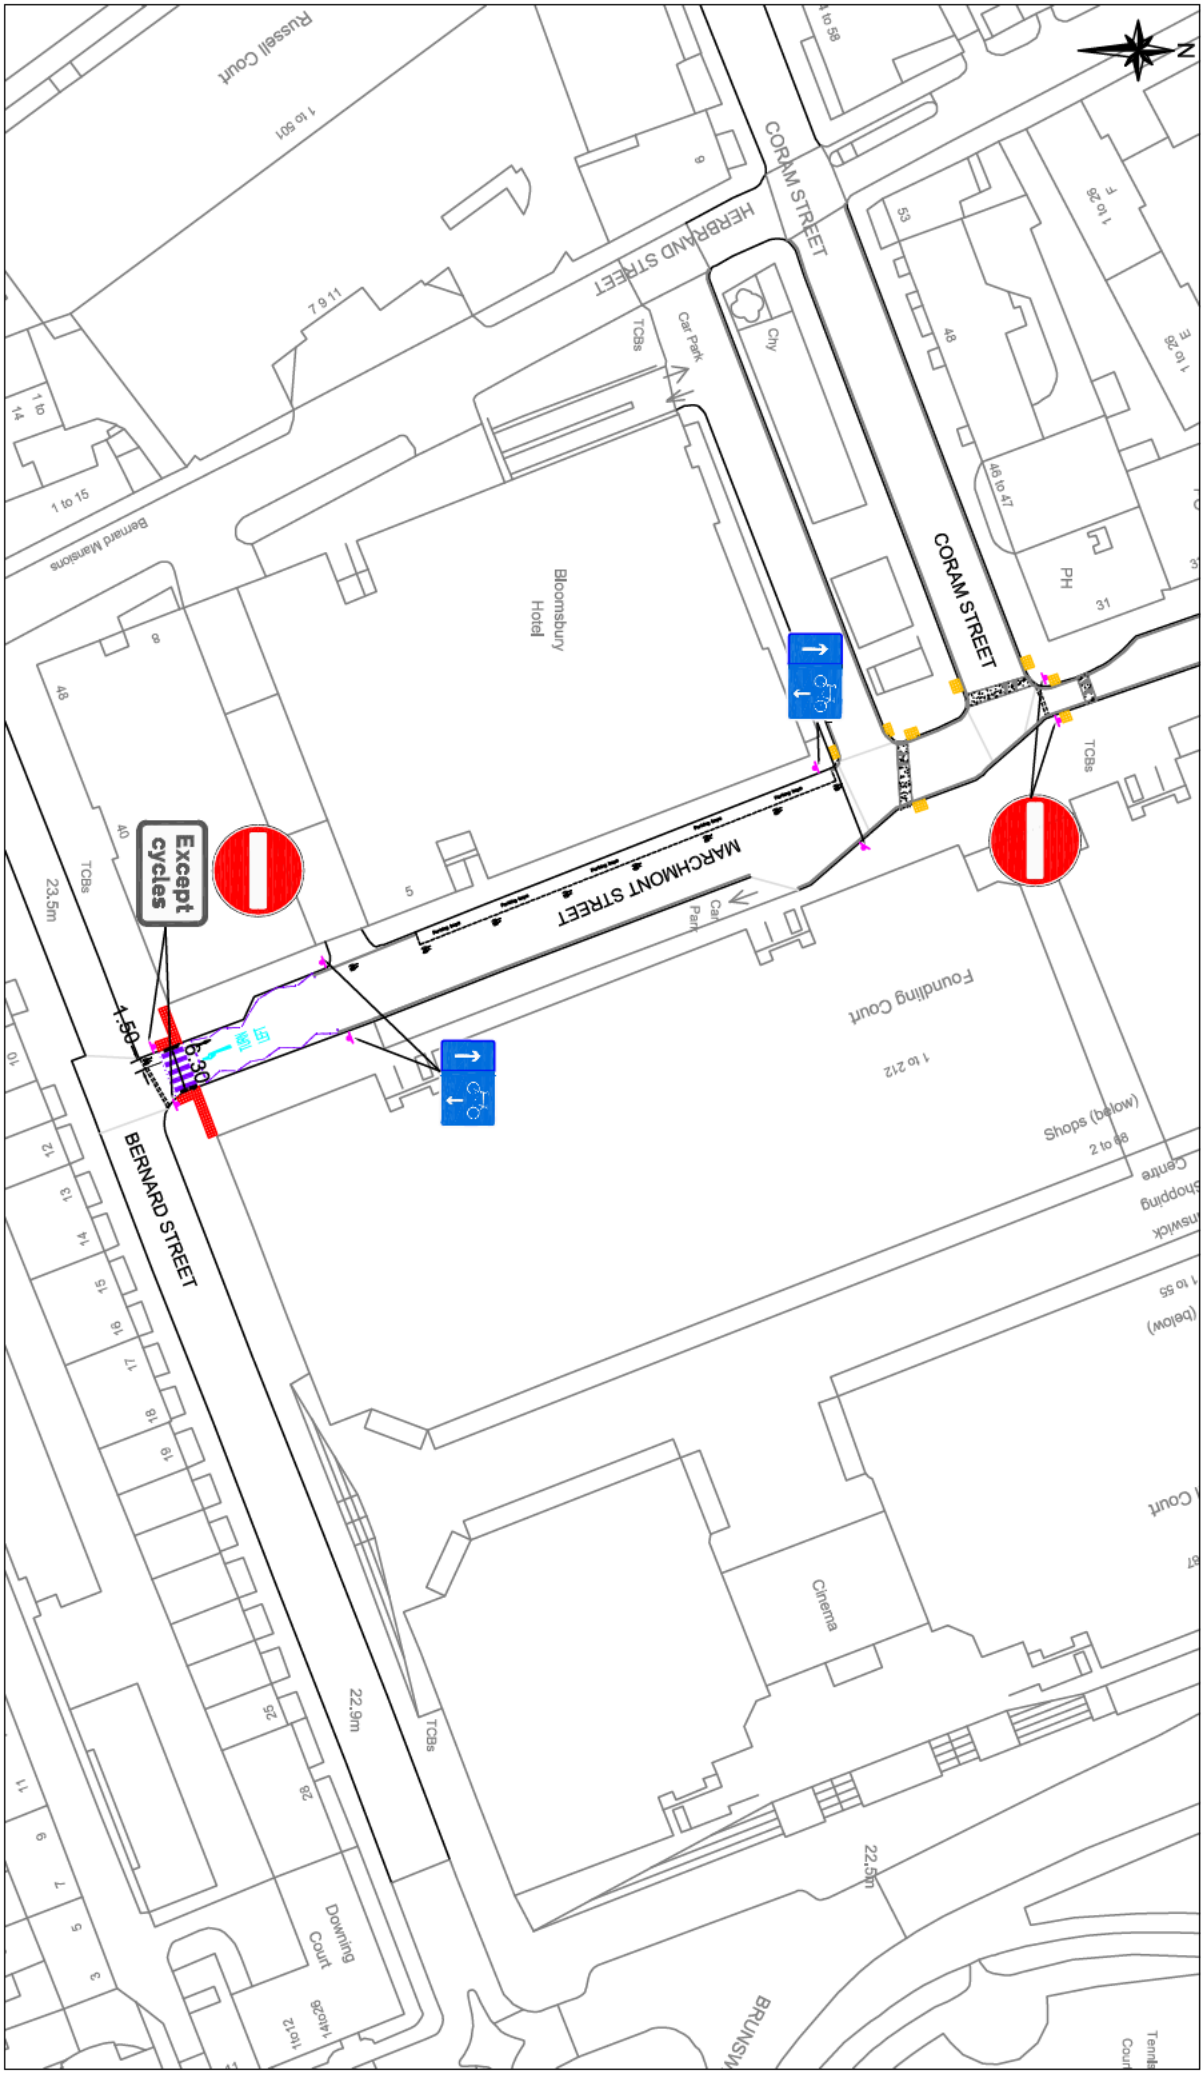

Engineering Service
London Borough of Camden
Town Hall, Argyll Street
London WC1H 8EQ
Tel 020 7278 4444
Fax 020 7974 6952
DX 2106 Euston
Milecom 020 7974 6966



INVESTOR IN PEOPLE

Project

King's Cross Area
Cycling Permeability
Feasibility Study

Drawing Title

Proposed Layout

Rev	A	By	Date	Amendments
1	A.B.	00.00.05	Preliminary	

Scale
1 : 1000 @ A4

Drawn By
R.C.

Checked By

Drawing Location

Date
07/2011

File Ref

Dwg Name

Drawing Number
TE/KCA/DFT/D06

Rev.
A