



GT50/055/0007

**ROAD TRAFFIC REGULATION ACT 1984 – SECTIONS 64 AND 65  
AUTHORISATION OF TRAFFIC SIGNS AND SPECIAL DIRECTIONS**

The Secretary of State for Transport, in exercise of his powers under Sections 64 and 65 of the Road Traffic Regulation Act 1984, and of all other powers enabling him in that behalf, for the purpose of informing road users of the conditions of use of parking bays on Riverside, Bishops Stortford, hereby:-

1. authorises the erection at or within 5 metres of the sites indicated schematically on the attached plan numbered GT50/055/0007-1 of a traffic sign (hereinafter referred to as “the authorised sign) conforming as to size, colour and character with that shown on the attached drawing numbered GT50/055/0007-2, save that:
  - i. a reference to the day of the week may be added;
  - ii. the reference to the times of day may be varied or omitted;
  - iii. the direction of the arrow may be varied with the arrow pointing horizontally to the left or to the right; and
2. authorises the placing within the vicinity of the said sites on the said plan of traffic sign consisting of a road marking (hereafter referred to as “the authorised marking”) conforming as to the size, colour and character with the road marking shown in diagram 1028.3 (when no legend appears) in Schedule 6 to the Traffic Signs Regulations 2002 (Part I of SI 2002/3113, “the 2002 Regulations”), save that a continuous longitudinal yellow line 200 millimetres wide shall be placed along the edge of the carriageway in the manner shown in diagram 1025.1 in Schedule 6 to the 2002 Regulations; and



GT50/055/0007


3. directs that the authorised marking shall be used in conjunction with the authorised sign; and
4. directs, without prejudice to any statutory provision to the like effect, that it is a condition of this authorisation that the erection of the authorised sign and placing of the authorised marking at or near the said sites shall continue to have effect only until such day as may be appointed by one month's notice given by the Secretary of State in writing to the traffic authority for the removal or alteration of the authorised sign and authorised marking and on that day the said authorisation shall, without prejudice to the giving of any further authorisation or direction, cease to have effect.

The provisions of Regulations 12, 18 and 19 of the 2002 Regulations shall apply to the authorised sign in the same manner as they apply to the sign shown in diagram 639.1B in Schedule 2 to the 2002 Regulations.

The provisions of Regulations 12 and 31 of the 2002 Regulations shall apply to the authorised marking in the same manner as they apply to the road marking shown in diagram 1025.1 in Schedule 6 to those Regulations.

Dated.....*4 August*.....2011

Signed by authority of the Secretary of State

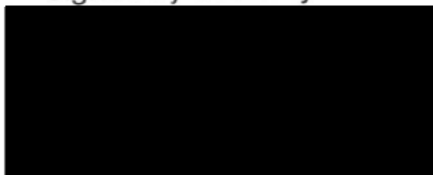


.....  
A Delegated Official of the Department for Transport

**CERTIFIED TRUE COPY**



DEPARTMENT FOR TRANSPORT

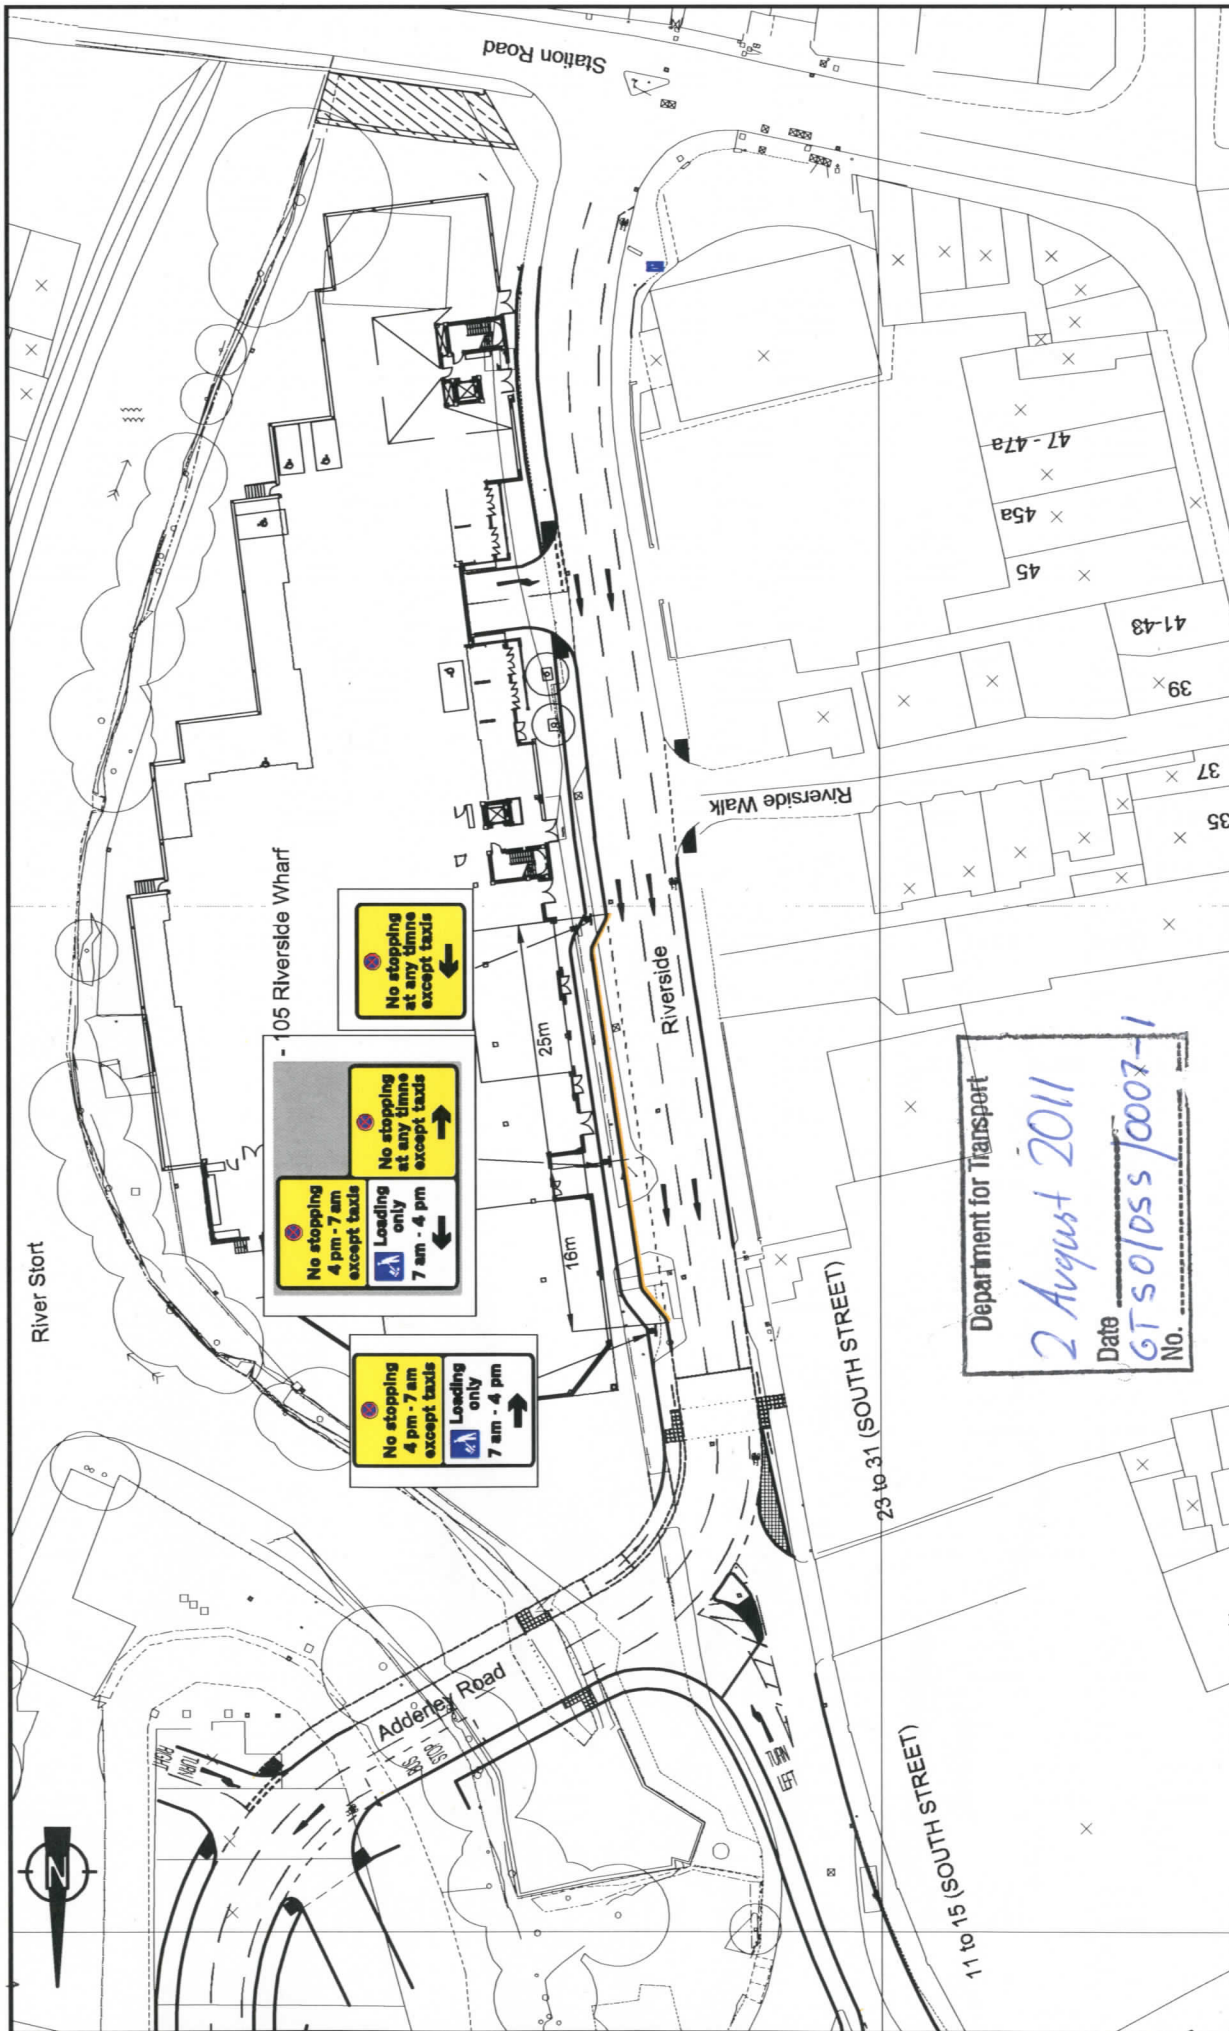

RIVERSIDE, BISHOPS STORTFORD, HERTFORDSHIRE.

# TRAFFIC ORDER



**Denis Wilson Partnership**  
 Consulting Engineers and Transportation Planners  
 Windsor House, 37 Windsor Street, Chertsey, Surrey, KT16 8AT  
 Telephone: +44(0)1932 569566 Fax: +44(0)1932 569531  
 E-mail: chertsey@deniswilson.co.uk

Rev	Drawn	RAS	Checked	Approved	Date
B					16.06.11
A					23.05.11

Date	Scale	Status	Dwg. No.	Rev
06.04.11	1:500	@ A3 APPROVAL	2004-029-TRO/04	B





Width	303 mm
Height	459 mm
Area	0.139 mm
x-height	20 mm

Reflectorisation      Class RA2 (BS EN 12899-1; 2007)

Tile edges do not form part of the sign.

