



GT50/139/0035

ROAD TRAFFIC REGULATION ACT 1984 – SECTIONS 64 AND 65 AUTHORISATION OF TRAFFIC SIGNS AND SPECIAL DIRECTIONS

The Secretary of State for Transport, in exercise of powers conferred on her by Sections 64(1) and (2) and 65(1) of the Road Traffic Regulation Act 1984 (a) and of all other powers enabling her in that behalf, hereby gives the authorisation contained in paragraphs 2 and 3 of this Instrument and gives the directions contained in paragraph 4 of this Instrument.

1 In this Instrument—

“authorised sign” means a traffic sign whose erection is authorised by paragraph 2(1)(a);

“authorised marking” means a road marking whose placing is authorised by paragraph 2(1)(b) or 2(1)(c);

“red route controls” means prohibitions or restrictions imposed by or under an order or notice under the Road Traffic Regulation Act 1984 on any class of traffic using a GLA road or GLA side road.

2

(1) Subject to paragraph 3 below, the Secretary of State hereby authorises—

- a) the erection of traffic signs of the size, colour and character shown in the attached set of drawings numbered GT50/139/0035-1 identified by the letters *A to D and G to U inclusive*; and
- b) the placing of road markings of the size, colour and character shown in the said set of drawings identified by the letters *V to X inclusive*; and
- c) the placing of a road marking of the size, colour and character shown in the attached set of drawings, identified by the letter *W*, except that there shall be added a 200 or 300mm width road marking placed on the highway in the position shown in diagram number 1025.1, 1025.3 or 1025.4 in Schedule 6 to the Traffic Signs Regulations 2002 (b) (“the 2002 Regulations”) save that the 200 or 300mm width marking shall be coloured red,

on any GLA road or GLA side road, for the purpose of conveying to traffic the effect of red route controls applying to that road.

(a) 1984 c. 27
(b) Part I of SI 2002 /3113



GT50/139/0035

- (2) Where it is specified in a drawing that part of a sign or marking is to be of a particular colour ("the sign or marking colour"), the colour of that part shall be the same as the British Standard colour specified in relation to the sign or marking colour in the appropriate section of the attached table numbered GT50/139/0035-2.

3

- (1) The provisions of Regulation 12(10) (variation of dimensions) of the 2002 Regulations shall apply to the dimensions specified in the said set of drawings in relation to the authorised signs or authorised markings as they apply to dimensions specified in those Regulations.
- (2) The provisions of Regulations 18 and 19 of those Regulations (illumination of signs) shall apply to the authorised signs as they apply to the sign shown in diagram 663 in Schedule 2 to those Regulations.
- (3) A diagram of the kind shown in the bottom panel of the authorised sign shown in drawing Q, when incorporated into an authorised sign, means that the indication given in relation to the diagram so incorporated applies to vehicles displaying a current badge issued, or having effect as if issued, under regulations for the time being in force under Section 21 of the Chronically Sick and Disabled Persons Act 1970 (c).
- (4) Any indication given by an authorised sign or marking of a time of day, day of the week or class of traffic may be varied so as to correspond with the red route controls whose effect the sign or marking has been placed to indicate.

(5) Where—

- overall dimensions are given for an authorised sign or marking in a drawing in the said set of drawings; and
- the legend on that sign or marking is varied in accordance with subparagraph (4) above,

the overall dimensions or the number of lines occupied by the legend, or both, may be varied so far as necessary to give effect to the variation of the legend.



GT50/139/0035

4 The Secretary of State hereby directs that—

- (1) an authorised sign shown in a drawing whose letter is specified in column (2) of an item in the table numbered GT50/139/0035-3 may be erected only in conjunction with an authorised marking shown in a drawing specified in column (3) of that item; and
- (2) an authorised marking shown in a drawing whose number is specified in column (3) of an item in that table may be placed only in conjunction with an authorised sign shown in a drawing specified in column (2) of that item.
- (3) an authorised marking as specified in paragraph 2(1)(c) may be placed only at bus stops where taxis and vehicles displaying a badge of the kind referred to in paragraph 3(4) are prohibited from stopping to set down or pick up passengers.
- (4) an authorised marking comprising a double red line road marking shown in drawing V may be placed on a side of a road only for the purpose of indicating a statutory prohibition or restriction on the stopping of vehicles which applies on that side of the road at all times of day on every day of the year.
- (5) an authorised marking comprising a single red line road marking shown in drawing V may be placed on a side of a road only for the purpose of indicating a statutory prohibition or restriction on the stopping of vehicles which is not a restriction of the kind mentioned in sub-paragraph (4).

This authorisation is issued to replace the earlier one dated 17 January 2005 under reference GT46/61/1 which is hereby revoked.

Dated *26 October* 2011

Signed by authority of the Secretary of State



.....
A Delegated Official of the Department for Transport



TRANSPORT FOR LONDON ROAD NETWORK




AUTHORISATION OF TRAFFIC SIGNS AND ROAD MARKINGS FOR RED ROUTE CONTROLS ON GLA ROADS AND GLA SIDE ROADS

**ROAD TRAFFIC REGULATION ACT 1984
SECTIONS 64 AND 65**

Department for Transport

Date 26 October 2011
No. GTSO/139/0035-1

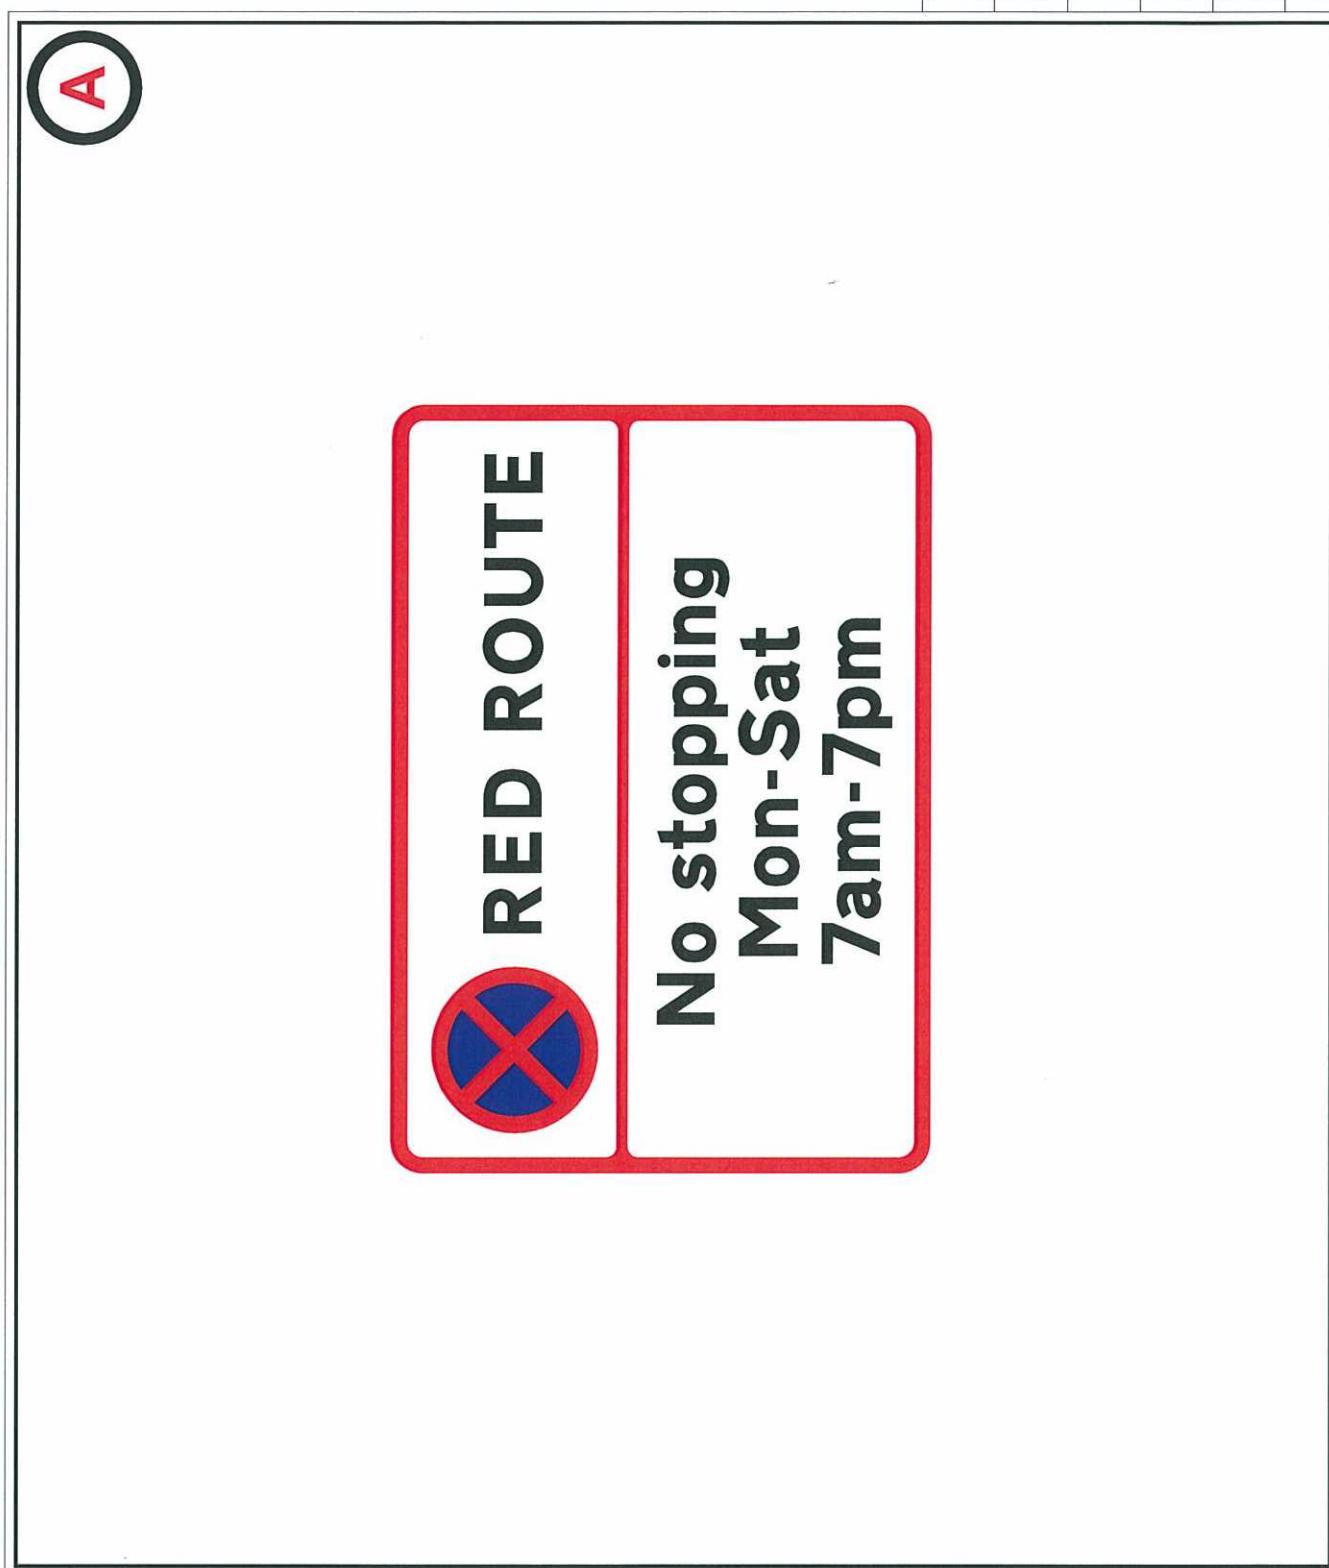

Notes:	SIGN TYPE: SR4	
SIGN DETAILS:	'X' Height 37.5mm Width 705mm Height 495mm Area 0.35Sqm	
BORDER WIDTHS:	External 13.75mm Internal 9.5mm	
COLOURS:	Border RED Background WHITE Text BLACK	RED/BLUE
Clearway Symbol	N/A	
Parking Symbol	N/A	
Parking Symbol Tile	N/A	
Loading Symbol	N/A	
Loading Symbol Tile	N/A	
BBH Symbol	N/A	
BBH Symbol Tile	N/A	
ILLUMINATION:	Not Illuminated CLASS 1	
Illumination		
Reflectivity		
Unit Type		
POST DETAILS:		
No. of Posts		
Size of Posts		
Length of Post		
Post Centres		
Foundation Size		
See Drawing Ref		
SITE DETAILS:		
Lateral Clearance (Min)	610mm	
Vertical Clearance (Min)	2100mm	
All dimensions in Millimetres		
		
Title:	TLRN Red Route Controls	
Date:	24/02/04	Chk'd:
Design: KA		
Drawn: KA		
Scale: NTS		App'd:
Sheet Size - A4 (210mm x 295mm)		
No. SR4		Rev:

Notes:	SIGN TYPE: 04/ SR504		
SIGN DETAILS:			
'X' Height	37.5mm	30.0mm	
Width	520mm	415mm	
Height	500mm	400mm	
Area	0.26Sqm	0.17Sqm	
BORDER WIDTHS:	External 9.5mm	13.75mm 11.25mm	
COLOURS:	Border Background Text	RED WHITE BLACK	RED/BLUE
Clearway Symbol	N/A	N/A	
Parking Symbol	N/A	N/A	
Parking Symbol Tile	N/A	N/A	
Loading Symbol	N/A	N/A	
Loading Symbol Tile	N/A	N/A	
BBH Symbol	N/A	N/A	
BBH Symbol Tile	N/A	N/A	
ILLUMINATION:	Not Illuminated	CLASS 1	
Reflectivity			
Unit Type			
POST DETAILS:	No. of Posts		
	Size of Posts		
	Length of Post		
	Post Centres		
	Foundation Size		
	See Drawing Ref		
SITE DETAILS:	Lateral Clearance (Min)	610mm	
	Vertical Clearance (Min)	2100mm	
	All dimensions in Millimetres		
	Transport for London		
	Street Management		

Title:	TLRN	Date:	24/02/04	Chk'd:
	Red Route Controls	Drawn:	KA	Scale: NTS
				App'd:
				Sheet Size - A4 (215mm x 195mm)

Rev: No. SR504/04

C

Notes:	SIGN TYPE:	SR6	
SIGN DETAILS:	'X' Height Width Height Area	37.5mm 705mm 495mm 0.35Sqm	
BORDER WIDTHS:	External Internal	13.75mm 9.5mm	
COLOURS:	Border Background Text	RED WHITE BLACK	RED/BLUE
Clearway Symbol		N/A	
Parking Symbol		N/A	
Parking Symbol Tile		N/A	
Loading Symbol		N/A	
Loading Symbol Tile		N/A	
BBH Symbol		N/A	
BBH Symbol Tile		N/A	
ILLUMINATION:	Illumination Reflectivity Unit Type	Not Illuminated CLASS 1	
POST DETAILS:	No. of Posts Size of Posts Length of Post Post Centres Foundation Size See Drawing Ref		
SITE DETAILS:	Lateral Clearance (Min) Vertical Clearance (Min)	610mm 2100mm	All dimensions in Millimetres
	Transport for London 		



Rev:	
No. SR6	


Design: KA	Date: 24/02/04	Chkd:
Drawn: KA	Scale: NTS	App'd:
Sheet Size - A4 (210mm x 295mm)		

Title:	TLRN
Red Route Controls	

Signed: _____


Notes:		SIGN TYPE: 06/ SR506			
SIGN DETAILS:					
'X' Height		37.5mm	30.0mm		
Width		520mm	415mm		
Height		500mm	400mm		
Area		0.26Sqm	0.17Sqm		
BORDER WIDTHS:		13.75mm	11.25mm		
External		9.5mm	7.5mm		
Internal					
COLOURS:		Border	RED		
		Background	WHITE		
		Text	BLACK		
		Clearway Symbol	RED/BLUE		
		Parking Symbol	N/A		
		Parking Symbol Tile	N/A		
		Loading Symbol	N/A		
		Loading Symbol Tile	N/A		
		BBH Symbol	N/A		
		BBH Symbol Tile	N/A		
ILLUMINATION:		Illumination	Not Illuminated		
		Reflectivity	CLASS 1		
		Unit Type			
POST DETAILS:		No. of Posts			
		Size of Posts			
		Length of Post			
		Post Centres			
		Foundation Size			
		See Drawing Ref			
SITE DETAILS:		Lateral Clearance (Min)	610mm		
		Vertical Clearance (Min)	2100mm		
		All dimensions in Millimetres			
					
Signed:					
Title:		TLRN Red Route Controls			
Design:		KA	Date:	24/02/04	Chkd:
Drawn:		KA	Scale:	NTS	App'd:
			Sheet Size - A4 (210mm x 155mm)		
			No. SR506/06		
			Rev:		

G

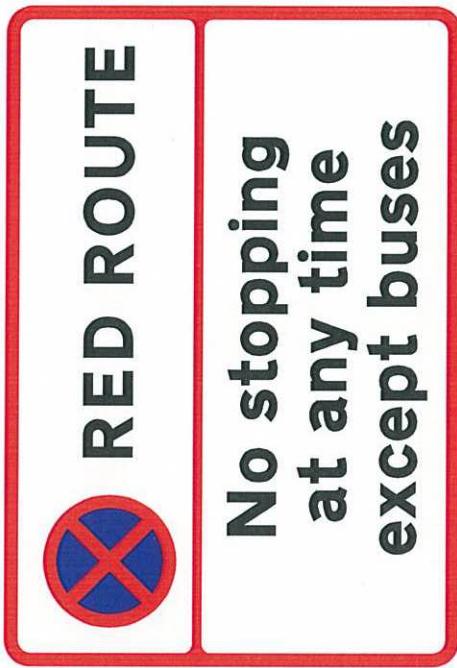

Notes:	SIGN TYPE:	DR8	
	SIGN DETAILS:		
'X' Height	37.5mm		
Width	705mm		
Height	495mm		
Area	0.355Sqm		
	BORDER WIDTHS:		
External	13.75mm		
Internal	9.5mm		
	COLOURS:		
Border	RED		
Background	WHITE		
Text	BLACK		
	RED/BLUE		
Clearway Symbol		N/A	
Parking Symbol		N/A	
Parking Symbol Tile		N/A	
Loading Symbol		N/A	
Loading Symbol Tile		N/A	
BBH Symbol		N/A	
BBH Symbol Tile		N/A	
	ILLUMINATION:		
Illumination	Not Illuminated		
Reflectivity	CLASS 1		
Unit Type			
	POST DETAILS:		
No. of Posts			
Size of Posts			
Length of Post			
Post Centres			
Foundation Size			
See Drawing Ref			
	SITE DETAILS:		
Lateral Clearance (Min)	610mm		
Vertical Clearance (Min)	2100mm		
All dimensions in Millimetres			
	Transport for London		
	Street Management		
	STREETS		
Signed:	Title:	TLRN	
		Red Route Controls	
	Date:	24/02/04	Chkd:
	Design:	KA	
	Drawn:	KA	
	Scale:	NTS	App'd:
	Sheet Size - A4	(275mm x 195mm)	
			No. DR8
			Rev:

H

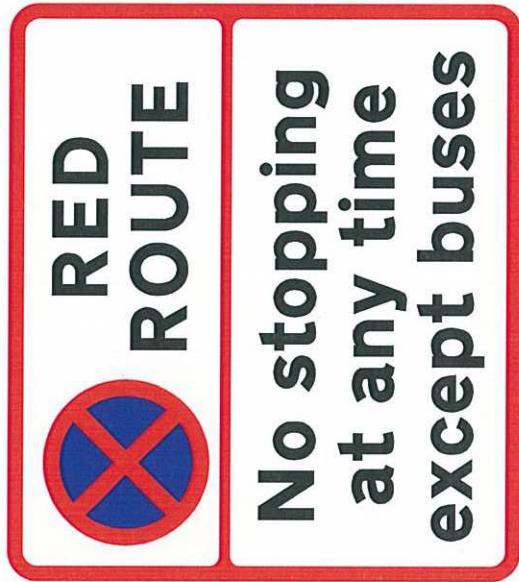

Notes:
SIGN TYPE: 08/ DR508

SIGN DETAILS:

'X' Height	37.5mm	30.0mm
Width	540mm	440mm
Height	500mm	400mm
Area	0.27Sqm	0.18Sqm

BORDER WIDTHS:

External	13.75mm	11.25mm
Internal	9.5mm	7.5mm

COLOURS:

Border	RED
Background	WHITE
Text	BLACK
Clearway Symbol	RED/BLUE

CLEARWAY SYMBOL:

Parking Symbol	N/A
Parking Symbol Tile	N/A
Loading Symbol	N/A
Loading Symbol Tile	N/A
BBH Symbol	N/A
BBH Symbol Tile	N/A

ILLUMINATION:

Illumination	Not Illuminated
Reflectivity	CLASS 1
Unit Type	

POST DETAILS:

No. of Posts	
Size of Posts	
Length of Post	
Post Centres	
Foundation Size	

SEE DRAWING REF:

SITE DETAILS:

Lateral Clearance (Min)	610mm
Vertical Clearance (Min)	2100mm
All dimensions in Millimetres	



Signed:

Rev:

No. DR508/08

Title: TLRN
Red Route Controls

Date: 24/02/04

Chkd:

KA

Drawn:

NTS

Scale:

App'd:

KA

Sheet Size - A4 (275mm x 195mm)

Notes:	SIGN TYPE: 017/ RB517		
SIGN DETAILS:			
'X' Height	37.5mm	30.0mm	
Width	710mm	565mm	
Height	965mm	780mm	
Area	0.68Sqm	0.44Sqm	
BORDER WIDTHS:			
External	13.75mm	11.25mm	
Internal	9.5mm	7.5mm	
COLOURS:			
Border	RED		
Background	WHITE		
Text	BLACK		
Clearway Symbol	RED/BLUE		
Parking Symbol	WHITE		
Parking Symbol Tile	BLUE		
Loading Symbol	N/A		
Loading Symbol Tile	N/A		
BBH Symbol	N/A		
BBH Symbol Tile	N/A		
ILLUMINATION:			
Illumination	Not Illuminated		
Reflectivity	CLASS 1		
Unit Type			
POST DETAILS:			
No. of Posts			
Size of Posts			
Length of Post			
Post Centres			
Foundation Size			
See Drawing Ref			
SITE DETAILS:			
Lateral Clearance (Min)	610mm		
Vertical Clearance (Min)	2100mm		
All dimensions in Millimetres			
Transport for London			
Street Management			



Rev:	
No. RB517/017	

G:\4B\Transportation\Drawings\03_Road Traffic Signs\Red Route\Standard Details\SIGNS.dwg

Title: TLRN
Red Route Controls

Sheet Size - A4 (275mm x 195mm)

Signed:

Date: 24/02/04

Chkd:

Design: KA

Drawn:


Date:

Scale:

App'd:

NTS

Notes: SIGN TYPE: 021/ RB521	TLRN Red Route Controls	Date: 24/02/04 Drawn: KA Scale: NTS Sheet Size - A4 (275mm x 195mm) App'd:
SIGN DETAILS: 'X' Height 37.5mm 30.0mm Width 710mm 565mm Height 965mm 780mm Area 0.68Sqm 0.44Sqm	POST DETAILS: No. of Posts Size of Posts Length of Post Post Centres Foundation Size See Drawing Ref	COLOURS: Border RED Background WHITE Text BLACK ILLUMINATION: Illumination Not Illuminated Reflectivity CLASS 1 Unit Type
BORDER WIDTHS: External 13.75mm 11.25mm Internal 9.5mm 7.5mm	SITE DETAILS: Lateral Clearance (Min) 610mm Vertical Clearance (Min) 2100mm All dimensions in Millimetres	STREET MANAGEMENT:  Transport for London Street Management

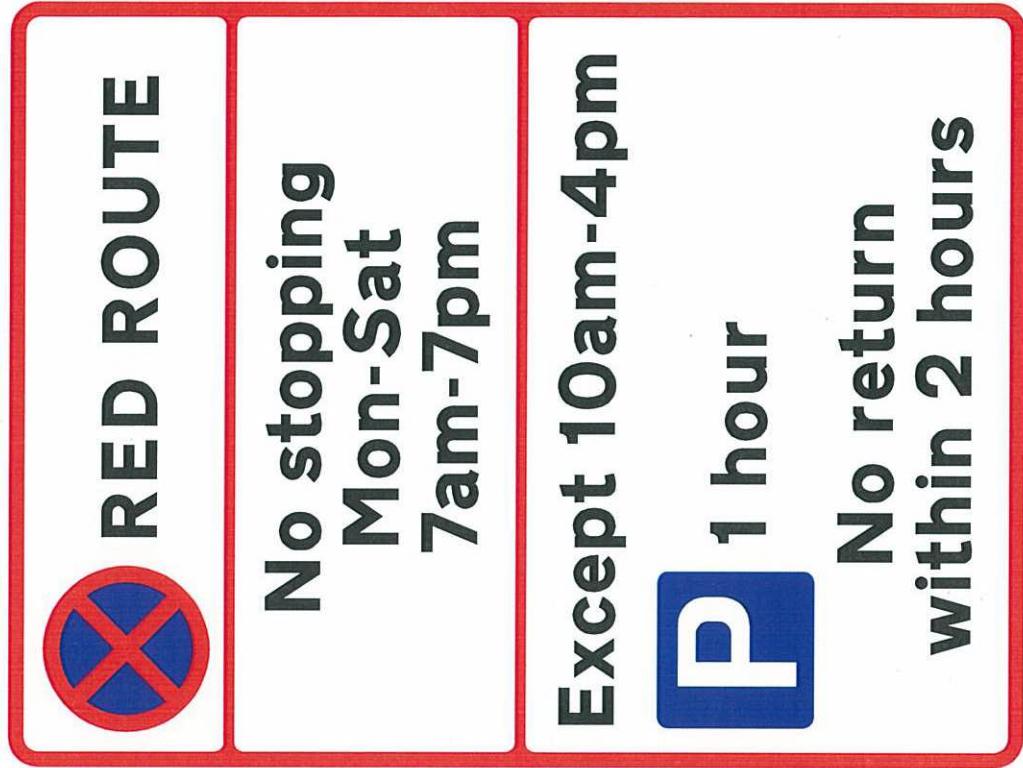

No. RB521/021	Rev:
---------------	------

						
						Rev:
SIGN TYPE: 032/ RB532		Title: TLRN Red Route Controls				No. RB532/032
SIGN DETAILS:						
X' Height 37.5mm 30.0mm Width 710mm 565mm Height 802mm 640mm Area 0.57Sqm 0.36Sqm						
BORDER WIDTHS:						
External 13.75mm 11.25mm Internal 9.5mm 7.5mm						
COLOURS:						
Border RED Background WHITE Text BLACK		RED/BLUE				
CLEARWAY SYMBOL						
Parking Symbol N/A Parking Symbol Tile N/A Loading Symbol WHITE Loading Symbol Tile BLUE BBH Symbol N/A BBH Symbol Tile N/A						
ILLUMINATION:		Not Illuminated CLASS 1				
POST DETAILS:						
No. of Posts Size of Posts Length of Post Post Centres Foundation Size See Drawing Ref						
SITE DETAILS:		Lateral Clearance (Min) 610mm Vertical Clearance (Min) 2100mm <small>All dimensions in Millimetres</small>				
						
Signed:						
		Design: KA	Date: 24/02/04	Chkd:		
		Drawn: KA	Scale: NTS	App'd:		
		Sheet Size - A4 (275mm x 195mm)				

Notes:	SIGN TYPE: 054/ RB554		
SIGN DETAILS:			
'X' Height	37.5mm	30.0mm	
Width	710mm	565mm	
Height	975mm	785mm	
Area	0.69Sqm	0.44Sqm	
BORDER WIDTHS:	External 9.75mm	11.25mm 7.5mm	
COLOURS:	Border Background Text	RED WHITE BLACK	RED/BLUE
Clearway Symbol	N/A	N/A	
Parking Symbol	WHITE	WHITE	
Parking Symbol Tile	WHITE	WHITE	
Loading Symbol	BLUE	BLUE	
Loading Symbol Tile	WHITE	WHITE	
BBH Symbol	WHITE	WHITE	
BBH Symbol Tile	WHITE	WHITE	
ILLUMINATION:	Not Illuminated CLASS 1		
Illumination Reflectivity Unit Type			
POST DETAILS:			
No. of Posts			
Size of Posts			
Length of Post			
Post Centres			
Foundation Size			
See Drawing Ref			
SITE DETAILS:			
Lateral Clearance (Min)	610mm	2100mm	
Vertical Clearance (Min)			All dimensions in Millimetres
Transport for London Street Management			



Title:	TLRN	Date:	24/02/04	Chkd:	
Red Route Controls	Drawn:	KA	Scale:	NTS	App'd:
	Sheet Size - A4 (275mm x 195mm)				
No. RB554/054					
G:\4B\Transportation\Drawings\03_Road Traffic Signs\Red Route Standard Details SIGNS.dwg					

Notes:	SIGN TYPE: 045/ RB545	
SIGN DETAILS:	X' Height 37.5mm 30.0mm Width 710mm 565mm Height 802mm 640mm Area 0.575sqm 0.365sqm	
BORDER WIDTHS:	External 13.75mm 11.25mm Internal 9.5mm 7.5mm	
COLOURS:	Border RED Background WHITE Text BLACK	RED/BLUE
CLEARWAY SYMBOL	Parking Symbol NA Parking Symbol Tile NA Loading Symbol NA Loading Symbol Tile NA BBH Symbol WHITE BBH Symbol Tile BLUE	RED/BLUE
ILLUMINATION:	Illumination Not Illuminated Reflectivity CLASS 1 Unit Type	
POST DETAILS:	No. of Posts Size of Posts Length of Post Post Centres Foundation Size See Drawing Ref	
SITE DETAILS:	Lateral Clearance (Min) 610mm Vertical Clearance (Min) 2100mm All dimensions in Millimetres	
		



Rev:	No. RB545/045		

Design: KA	Date: 24/02/04	Chkd:	
Drawn: KA	Scale: NTS	App'd:	
Sheet Size - A4 (275mm x 195mm)			

Title:	TLRN
	Red Route Controls

Notes: SIGN TYPE: 013/ WB513				
SIGN DETAILS:				
'X' Height Width Height Area		37.5mm 530mm 455mm 0.24Sqm	30.0mm 465mm 415mm 0.19Sqm	
BORDER WIDTHS:		13.75mm 9.5mm	11.25mm 7.5mm	
COLOURS:		Border Background Text	RED WHITE BLACK	RED/BLUE
		Clearway Symbol	WHITE BLUE	
		Parking Symbol Parking Symbol Tile	WHITE BLUE	
		Loading Symbol Loading Symbol Tile	WHITE BLUE	
		BBH Symbol BBH Symbol Tile	N/A N/A	
ILLUMINATION:		Not Illuminated CLASS 1		
POST DETAILS:		Illumination Reflectivity Unit Type See Drawing Ref		
SITE DETAILS:		Lateral Clearance (Min) 610mm Vertical Clearance (Min) 2100mm <small>All dimensions in Millimetres</small>		
				
Signed:		Title: TLRN Red Route Controls		
		Design: KA Drawn: KA	Date: 24/02/04 Scale: NTS	Chk'd: App'd:
		No. WB513/013		
		Rev: _____		

Notes:	SIGN TYPE: 033/ WB533	
SIGN DETAILS:	'X' Height 37.5mm 30.0mm Width 710mm 565mm Height 802mm 640mm Area 0.57Sqm 0.36Sqm	
BORDER WIDTHS:	External 13.75mm 11.25mm Internal 9.5mm 7.5mm	
COLOURS:	Border RED Background WHITE Text BLACK	RED/BLUE
Clearway Symbol	N/A	
Parking Symbol	N/A	
Parking Symbol Tile	WHITE	
Loading Symbol	BLUE	
Loading Symbol Tile	N/A	
BBH Symbol	N/A	
BBH Symbol Tile	N/A	
ILLUMINATION:	Not Illuminated CLASS 1	
POST DETAILS:	Illumination Reflectivity Unit Type	
No. of Posts		
Size of Posts		
Length of Post		
Post Centres		
Foundation Size		
See Drawing Ref		
SITE DETAILS:	Lateral Clearance (Min) 610mm Vertical Clearance (Min) 2100mm All dimensions in Millimetres	
Transport for London 		

Title:

TLRN
Red Route Controls

Signed:

Rev:

Design: KA Date: 24/02/04 Chk'd:
Drawn: KA Scale: NTS App'd:
Sheet Size - A4 (275mm x 195mm)

No. WB533/033

P

RED ROUTE

**No stopping
Mon-Sat
7am-7pm**

Except



Notes:
SIGN TYPE: 055/ WB555

SIGN DETAILS:

'X' Height 37.5mm 30.0mm
Width 710mm 565mm
Height 975mm 785mm
Area 0.69Sqm 0.44Sqm

BORDER WIDTHS:

External 13.75mm 11.25mm
Internal 9.5mm 7.5mm

COLOURS:

Border	RED
Background	WHITE
Text	BLACK RED/BLUE

CLEARWAY SYMBOL

Parking Symbol	NA
Parking Symbol Tile	NA
Loading Symbol	WHITE
Loading Symbol Tile	BLUE
BBH Symbol	WHITE
BBH Symbol Tile	BLUE

ILLUMINATION:

Not Illuminated
CLASS 1

POST DETAILS:

No. of Posts
Size of Posts
Length of Post
Post Centres
Foundation Size
See Drawing Ref

SITE DETAILS:

Lateral Clearance (Min) 610mm
Vertical Clearance (Min) 2100mm
All dimensions in Millimetres




Signed:

Title: TLRN
Red Route Controls
No. WB555/055

Rev:


Title: TLRN
Red Route ControlsDesign: KA
Drawn: KA
Scale: NTS
Sheet Size - A4 (210mm x 290mm)

No. WB555/055

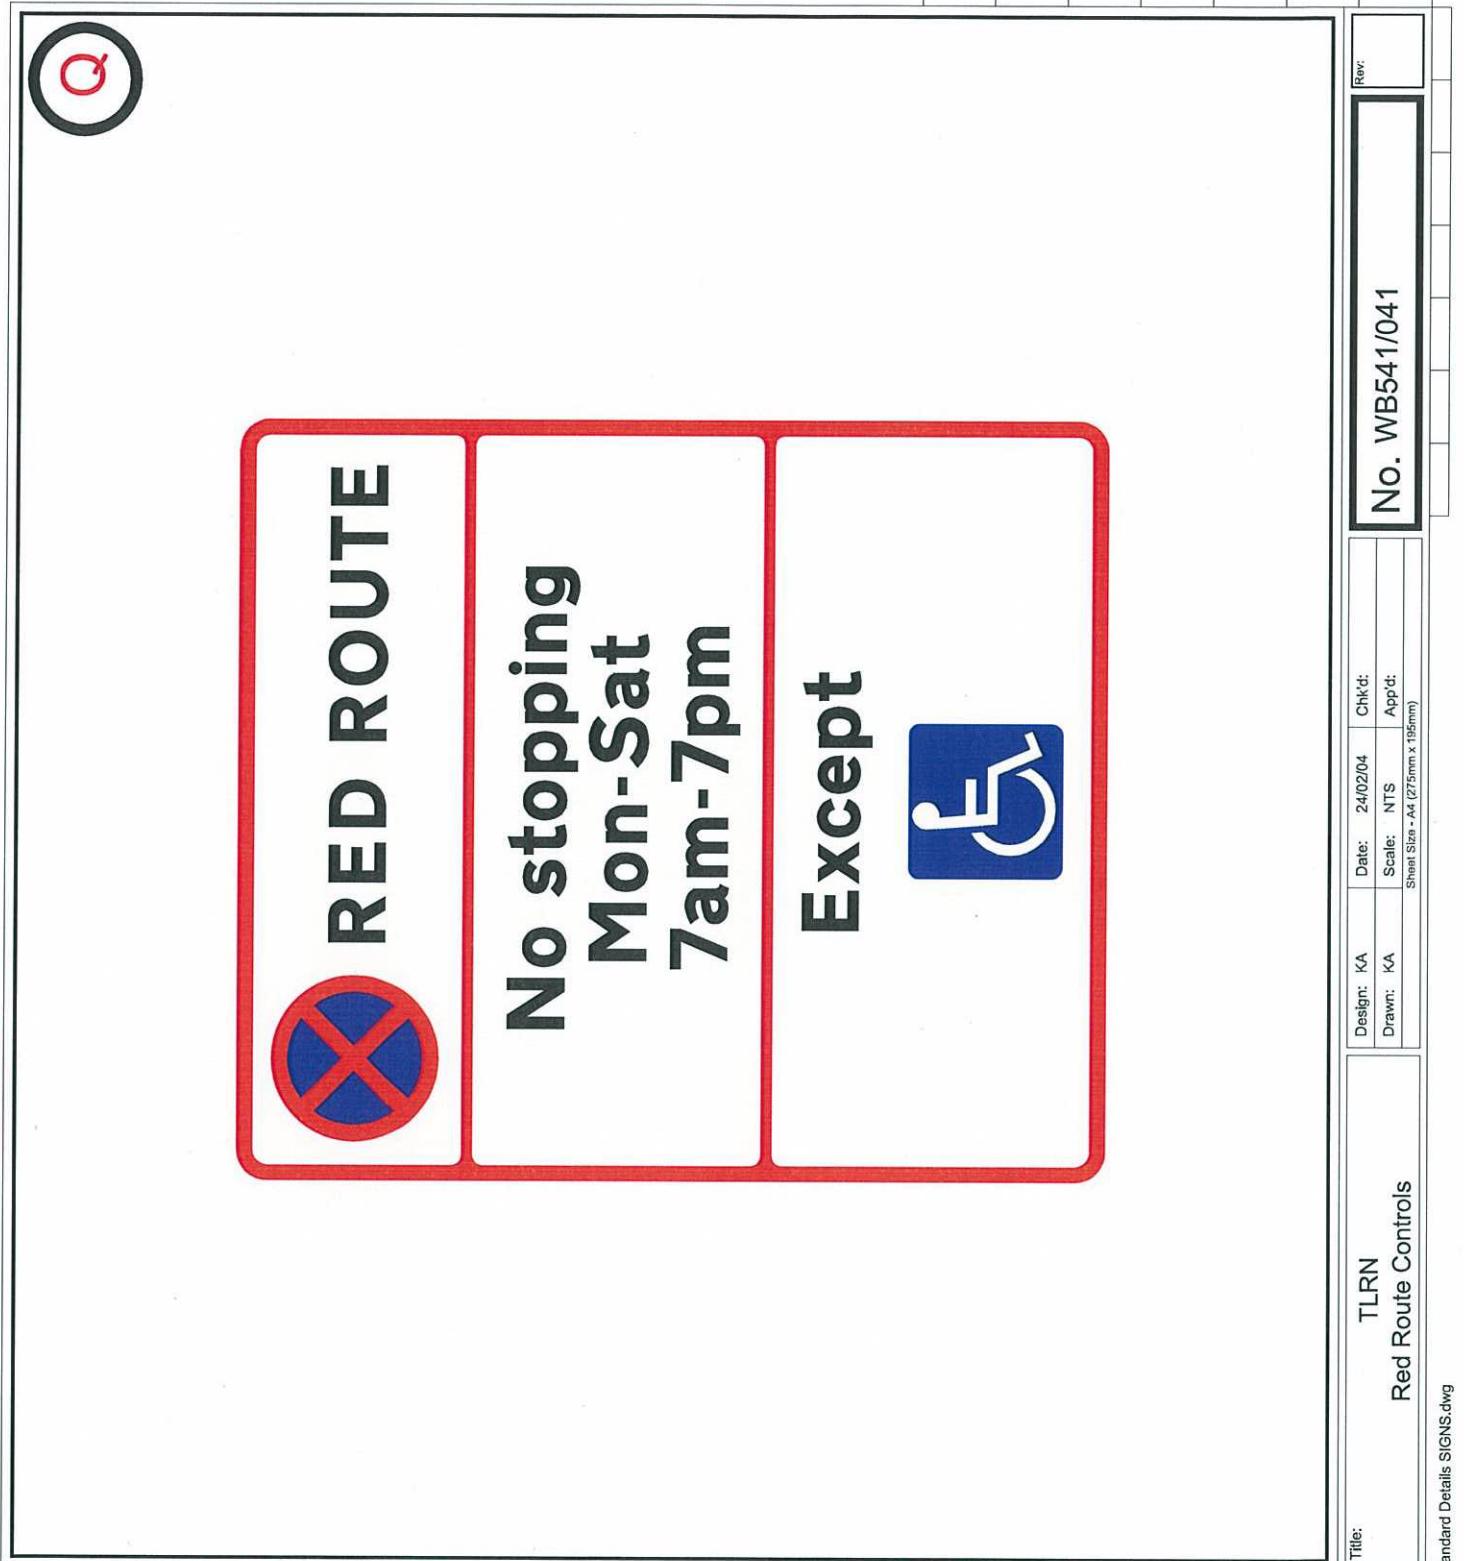

Notes:	SIGN TYPE: 041 / WB541										
SIGN DETAILS:	'X' Height 37.5mm 30.0mm										
Width	710mm	565mm									
Height	802mm	640mm									
Area	0.57Sqm	0.36Sqm									
BORDER WIDTHS:											
External	13.75mm	11.25mm									
Internal	9.5mm	7.5mm									
COLOURS:											
Border	RED										
Background	WHITE										
Text	BLACK										
Clearway Symbol	REDBLUE										
Parking Symbol	N/A										
Parking Symbol Tile	N/A										
Loading Symbol	N/A										
Loading Symbol Tile	N/A										
BBH Symbol	WHITE										
BBH Symbol Tile	BLUE										
ILLUMINATION:											
Illumination	Not Illuminated										
Reflectivity	CLASS 1										
Unit Type											
POST DETAILS:											
No. of Posts											
Size of Posts											
Length of Post											
Post Centres											
Foundation Size											
See Drawing Ref											
SITE DETAILS:											
Lateral Clearance (Min)	610mm										
Vertical Clearance (Min)	2100mm										
All dimensions in Millimetres											
											
Title:		TLRN Red Route Controls									
Signed:											
Rev:		No. WB541/041									
<table border="1"> <tr> <td>Design: KA</td> <td>Date: 24/02/04</td> <td>Chk'd:</td> </tr> <tr> <td>Drawn: KA</td> <td>Scale: NTS</td> <td>App'd:</td> </tr> <tr> <td colspan="3">Sheet Size - A4 (275mm x 195mm)</td> </tr> </table>			Design: KA	Date: 24/02/04	Chk'd:	Drawn: KA	Scale: NTS	App'd:	Sheet Size - A4 (275mm x 195mm)		
Design: KA	Date: 24/02/04	Chk'd:									
Drawn: KA	Scale: NTS	App'd:									
Sheet Size - A4 (275mm x 195mm)											

Notes:	SIGN TYPE: 081/ DR581		
SIGN DETAILS:			
'X' Height	37.5mm	30.0mm	
Width	710mm	565mm	
Height	695mm	555mm	
Area	0.49Sqm	0.31Sqm	
BORDER WIDTHS:	External Internal	13.75mm 9.5mm	11.25mm 7.5mm
COLOURS:	Border Background Text	RED WHITE BLACK	RED/BLUE
CLEARWAY SYMBOL	Parking Symbol Parking Symbol Tile Loading Symbol Loading Symbol Tile BBH Symbol BBH Symbol Tile	N/A N/A N/A N/A N/A N/A	
ILLUMINATION:	Illumination Reflectivity Unit Type	Not Illuminated CLASS 1	
POST DETAILS:	No. of Posts Size of Posts Length of Post Post Centres Foundation Size See Drawing Ref		
SITE DETAILS:	Lateral Clearance (Min) Vertical Clearance (Min)	610mm 2100mm	All dimensions in Millimetres
	Transport for London 		

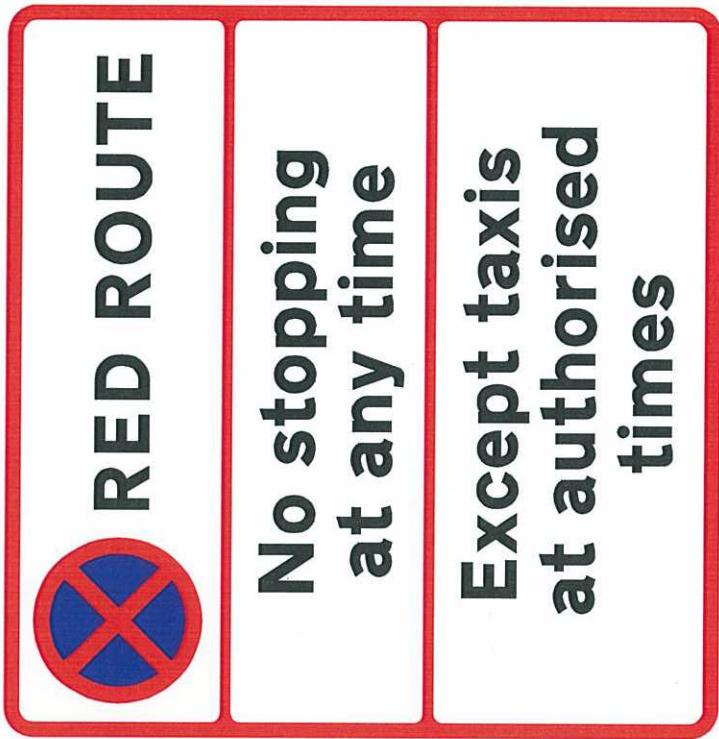

Title:	TLRN Red Route Controls	Date:	24/02/04	Chk'd:
Design:	KA	Drawn:	KA	Scale:
				N/T/S
				App'd:
				Sheet Size - A4 (210mm x 195mm)
Rev.:	No. DR581/081			

Notes: SIGN TYPE: 022/ WB522

SIGN DETAILS:

'X' Height 37.5mm 30.0mm
Width 530mm 465mm
Height 455mm 415mm
Area 0.24Sqm 0.19Sqm

BORDER WIDTHS:

External 13.75mm 11.25mm
Internal 9.5mm 7.5mm

COLOURS:

Border	RED
Background	WHITE
Text	BLACK
Clearway Symbol	RED/BLUE
Parking Symbol	WHITE
Parking Symbol Tile	BLUE
Loading Symbol	N/A
Loading Symbol Tile	N/A
BBH Symbol	N/A
BBH Symbol Tile	N/A

RED ROUTE



at any time

ILLUMINATION:

Illumination Not Illuminated
Reflectivity CLASS 1
Unit Type

POST DETAILS:

No. of Posts
Size of Posts
Length of Post
Post Centres
Foundation Size
See Drawing Ref

SITE DETAILS:

Lateral Clearance (Min) 610mm
Vertical Clearance (Min) 2100mm
All dimensions in Millimetres



Signed:

Title:

TLRN
Red Route Controls

Rev:

No. WB522/022

Notes: SIGN TYPE: CW501/CW601/CW701				
SIGN DETAILS:				
'X' Height 50mm Width 690mm Height 965mm Area 0.675sqm		62.5mm 865mm 1205mm 1.055sqm	75mm 1036mm 1445mm 1.515sqm	
BORDER WIDTHS:		13.75mm 9.50mm	13.75mm 9.50mm	13.75mm 9.50mm
COLOURS:		Border RED Background WHITE Text BLACK	Clearway Symbol RED/BLUE	
PARKING SYMBOLS:		Parking Symbol N/A Parking Symbol Tile N/A	Loading Symbol N/A Loading Symbol Tile N/A	BBH Symbol N/A BBH Symbol Tile N/A
ILLUMINATION:		Illumination Not Illuminated Reflectivity CLASS 1 Unit Type		
POST DETAILS:		No. of Posts Size of Posts Length of Post Post Centres Foundation Size See Drawing Ref		
SITE DETAILS:		Lateral Clearance (Min) 610mm Vertical Clearance (Min) 2100mm All dimensions in Millimetres		
				
Signed:		Title: TLRN Red Route Controls		Rev: No. CW501
		Design: KA Drawn: KA	Date: 24/02/04 Scale: NTS	Chk'd: App'd:
		Sheet Size - A4 (215mm x 195mm)		

Notes: SIGN TYPE: CW567/CW667/CW767

SIGN DETAILS:

'X' Height	50mm	62.5mm	75mm
Width	690mm	865mm	1036mm
Height	965mm	1205mm	1445mm
Area	0.675cm ²	1.055cm ²	1.515cm ²

BORDER WIDTHS:

External	13.75mm	13.75mm	13.75mm
Internal	9.50mm	9.50mm	9.50mm

COLOURS:

Border	RED
Background	WHITE
Text	BLACK
Clearway Symbol	RED/BLUE

ILLUMINATION:

Illumination	Not Illuminated
Reflectivity	CLASS 1
Unit Type	

POST DETAILS:

No. of Posts
Size of Posts
Length of Post
Post Centres
Foundation Size
See Drawing Ref

SITE DETAILS:

Lateral Clearance (Min)	610mm
Vertical Clearance (Min)	2100mm
All dimensions in Millimetres	



Signed:

Title: TLRN
Red Route Controls

Date: 24/02/04
Drawn: KA
Scale: NTS
App't: Sheet Size - A4 (275mm x 195mm)

Rev: No. CW567

**RED ROUTE
CLEARWAY**




End




Notes:

1. All dimensions are in Millimetres unless noted otherwise.
2. Extent of box markings indicated on layout drawings.


3. The nominal 250mm kerb offset to red line may be adjusted to match the blockwork within Entry Treatments where the red line is 200mm from the kerb and locations where the sets are provided to form the channel

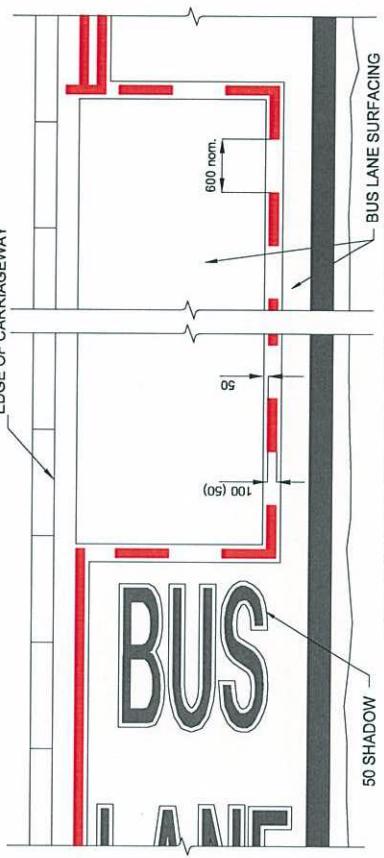


DOUBLE RED LINE IN BUS LANE

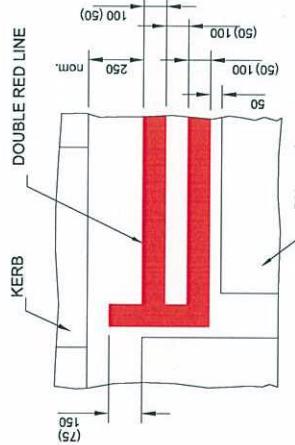


DOUBLE RED LINE IN BUS LANE

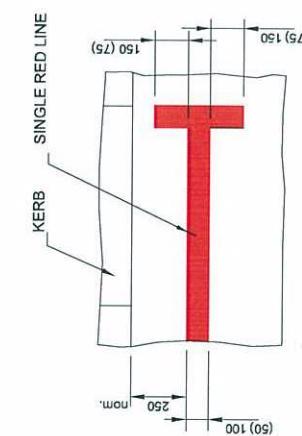


SINGLE RED LINE - TERMINATION
Ref: A1

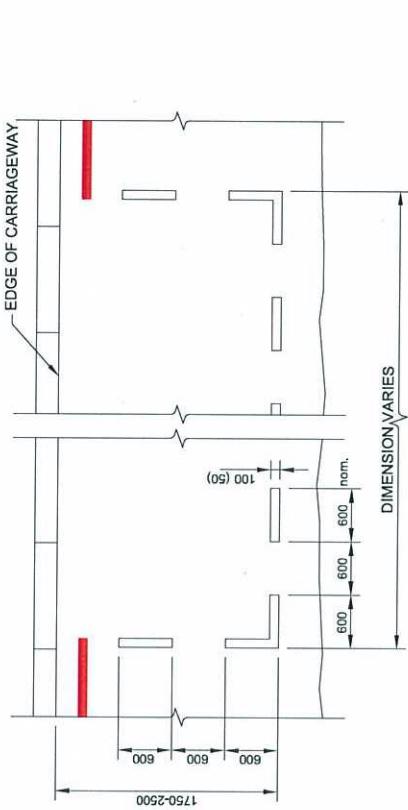


BOX MARKINGS
(RED OR WHITE)
Ref: C1 RED
Ref: C2 WHITE

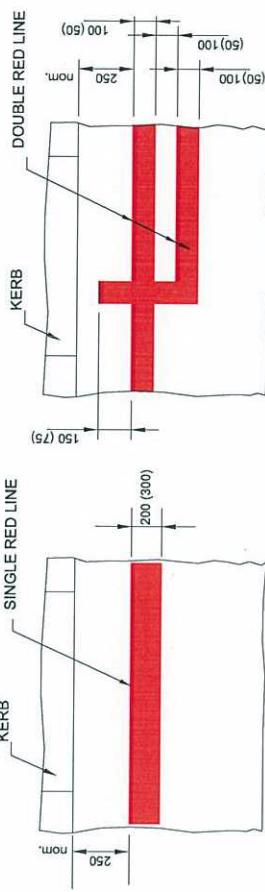

WIDE RED LINE
Ref: B2

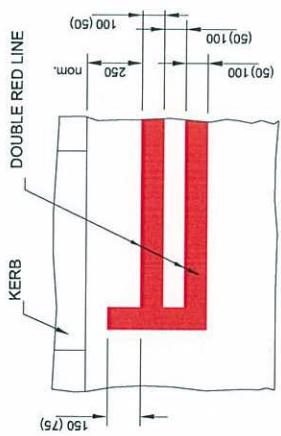

DOUBLE RED LINE - TERMINATION
Ref: B1

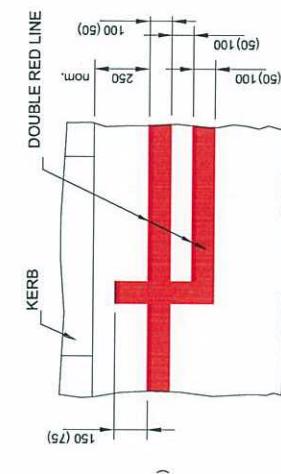

SINGLE/DOUBLE
RED LINE- TRANSITION

Title: Details of Priority (Red Route)
Road Markings

Project:



Signed:

Rev:


No. TfL/MARKINGS/07

W

Notes:


1. All dimensions are in Millimetres unless noted otherwise.
2. Markings are in YELLOW unless noted otherwise
3. The text 'STOP' may be varied to 'STAND'
4. The nominal 250mm kerb offset to red line may be adjusted to match the existing yellow or to match the blockwork within Entry Treatments where red line is 200mm from the kerb and locations where sets are provided to form the channel.

LINING IN RED

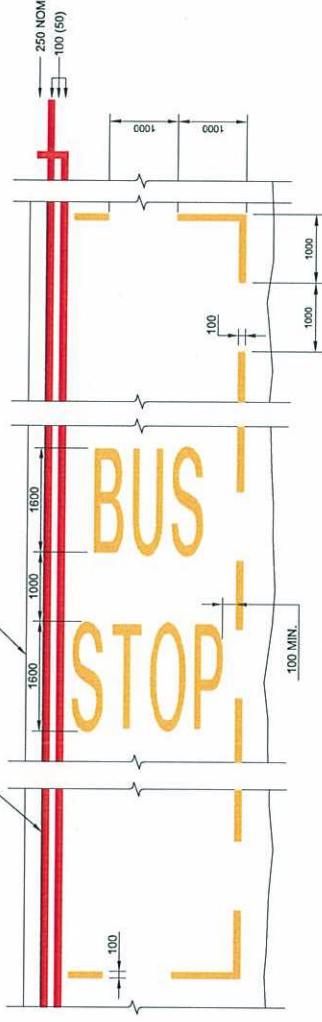


BUS STOP
Ref: D1

LINING IN RED

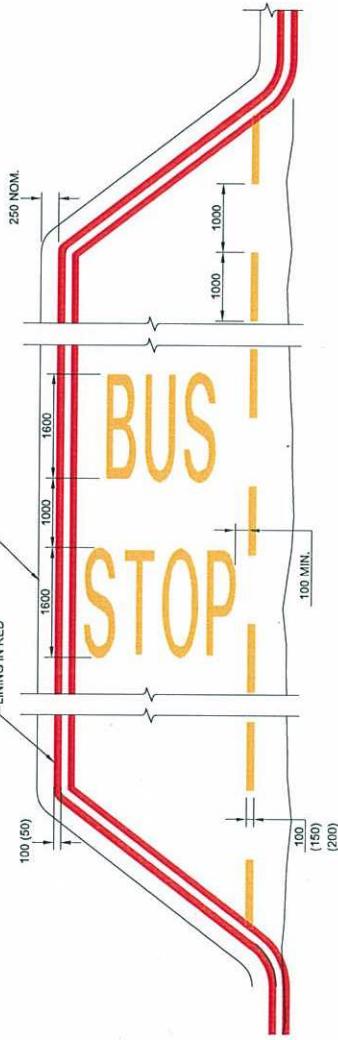

BUS STOP IN LAY-BY
Ref: D2

LINING IN RED

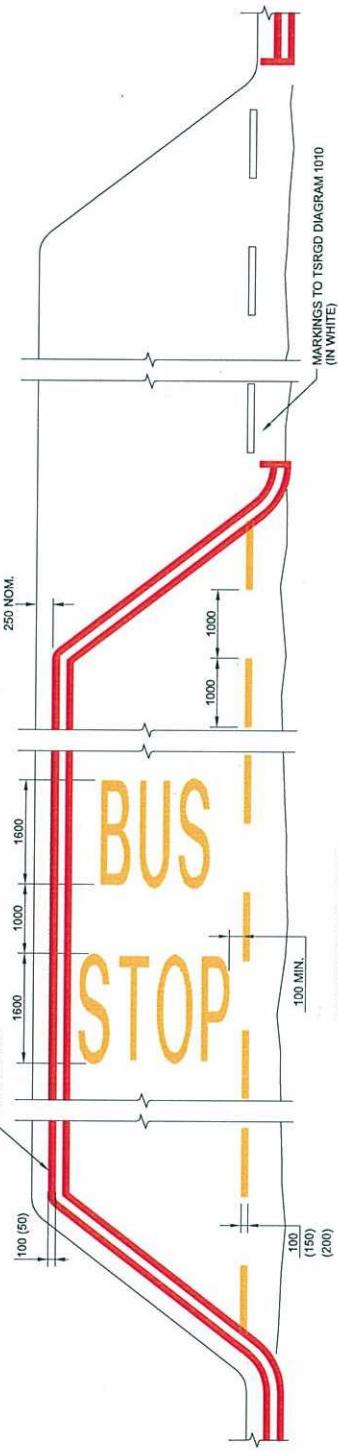

BUS STOP IN LAY-BY
Ref: D3

Signed:

Rev:

No. TfL/MARKINGS/08

Title:


Details of Priority (Red Route)
Road Markings - Bus Stops & Bus Stands

Design:	Date:	Chk'd:
Drawn:	Scale:	App'd:
KA	N/T S	
	Sheet Size - A4 (215mm x 195mm)	




- Notes:
1. All dimensions are in Millimetres unless noted otherwise.
 2. Markings are in Yellow unless noted otherwise.


3. Permitted Variants:
The Number of times the word "TAXIS" is shown may be varied according to the length of the marking

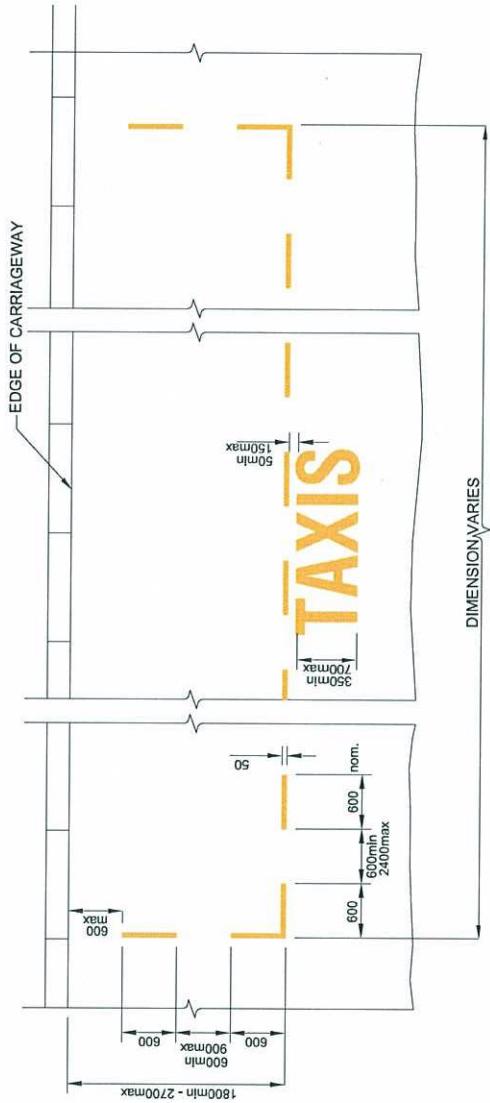

TAXI RANK ADJACENT TO KERB
Ref: E1

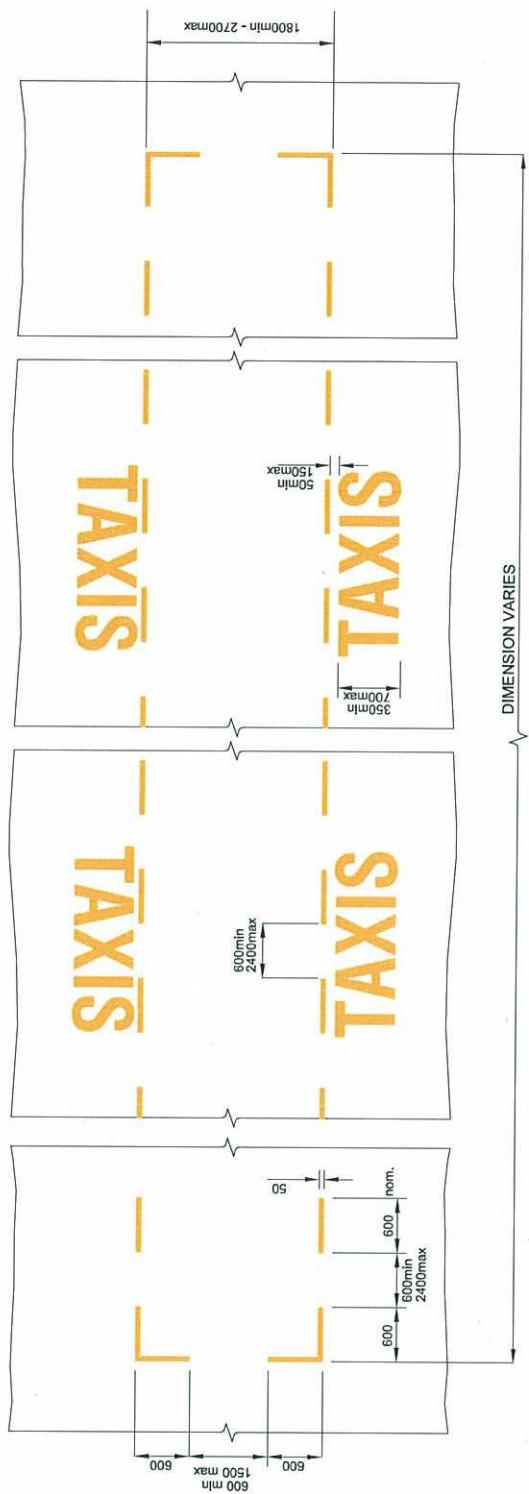

A TAXI RANK IN CENTRE OF CARRIAGEWAY
Ref: E2

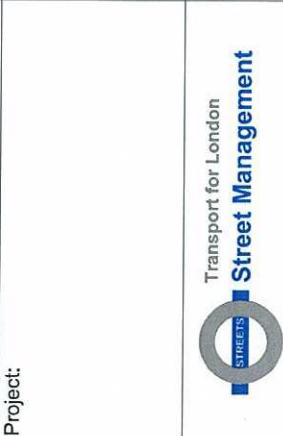

Title: Details of Priority (Red Route)
Road Markings - Taxi Ranks

Signed:

No. TfL/MARKINGS/03

Ref: E1

Rev:

Section 1 Colour of signs

Sign Colour	British Standard Colour
Red	BS 381C Colour No 537 (Signal Red)
Blue	BS 381C Colour No 109 (Middle Blue)
Black	BS 873, 1.3.3.
White	BS 873, 1.3.2

Section 2 Colour of markings

Marking Colour	British Standard Colour
Red	BS 381C Colour No 537 (Signal Red)
Yellow	BS 381C Colour No 355 (Lemon)

Department for Transport

Date 26 October 2011
No. GTS0/139/0035-2

Paragraphs 4(1) and 4(2)

Signs and Markings to be used in conjunction with one another

(1) Item	(2) Drawing marked with letter:	(3) Drawing marked with letter:
1	A, B, C, D	V Ref: A1
2	I, J, K, L, M	V Ref: C1
3	N, O, P, Q, S	V Ref: C2
4	R	X Ref: E1 or E2

Department for Transport

Date 26 October 2011

No. GTSO/139/0035-3