



GT50/094/0008

**ROAD TRAFFIC REGULATION ACT 1984 – SECTIONS 64 AND 65  
AUTHORISATION OF TRAFFIC SIGNS AND SPECIAL DIRECTIONS**

The Secretary of State for Transport, in exercise of her powers under Sections 64 and 65 of the Road Traffic Regulation Act 1984, and of all other powers enabling her in that behalf, for the purpose of informing road users of pavement parking places in Sears Street, Crown Street and Thompson Avenue in the London Borough of Southwark, hereby:-

1. authorises the erection at or within 5 metres of the sites highlighted in yellow on the attached set of plans numbered GT50/094/0008-1 of a traffic sign (hereinafter referred to as "the authorised sign A") conforming as to size, colour and character with that shown on the attached drawing numbered GT50/094/0008-2, save that:
  - (a) the reference to the time of day or the day of the week may be varied or omitted; and
  - (b) the permit parking identification patch may be varied; and
  - (c) an arrow may be added to the sign, pointing to the left or to the right as appropriate; and
2. authorises the erection at or within 5 metres of the site highlighted in orange on the said set of plans of a traffic sign (hereinafter referred to as "the authorised sign B") conforming as to size, colour and character with that shown on the attached drawing numbered GT50/094/0008-3, save that:
  - (a) the reference to the time limit, the time of day or the day of the week may be varied or omitted; and



GT50/094/0008

- (b) the legend "Permit holders" may be omitted, in which case the permit parking identification patch shall also be omitted; and
  - (c) the permit parking identification patch may be varied; and
  - (d) the legend "or" above the legend "Pay by phone" may be omitted; and
  - (e) the telephone number and location code may be varied; and
  - (f) an arrow may be added below the reference to the time of day; and
  - (g) the arrow below the legend "Pay at machine" may be replaced by the legend "opposite"; and
  - (h) the direction of an arrow may be varied with the arrow pointing horizontally to the left or to the right; and
  - (i) the legend "Pay at machine" may be replaced by the legend "Pay here at machine" (on two lines); and
3. directs that, notwithstanding the provisions of Direction 25 of the Traffic Signs General Directions 2002 (Part II of SI 2002/3113, "the 2002 Directions"), the authorised signs A and B may be used with the road marking shown in diagram 1028.4 when no legend appears in Schedule 6 to the Traffic Signs Regulations 2002 (Part I of SI 2002/3113, "the 2002 Regulations"); and
4. directs that, notwithstanding the provisions of Direction 25 of the 2002 Directions, the authorised signs A and B may be used with the road marking shown in diagram 1032 in Schedule 6 to the 2002 Regulations; and



GT50/094/0008

5. directs that it is a condition of this authorisation that the authorised signs A and B may only be placed to indicate the effect of a corresponding Traffic Order; and
6. directs, without prejudice to any statutory provision to the like effect, that it is a condition of this authorisation that the erection of the authorised signs A and B at or near the said sites shall continue to have effect only until such day as may be appointed by one month's notice given by the Secretary of State in writing to the traffic authority for the alteration of the authorised sign and on that day the said authorisation shall, without prejudice to the giving of any further authorisation or direction, cease to have effect.

The provisions of Regulations 12, 18 and 19 of the 2002 Regulations shall apply to the authorised sign A in the same manner as they apply to the sign shown in diagram 667.1 in Schedule 2 to those Regulations.

The provisions of Regulations 12, 18 and 19 of the 2002 Regulations shall apply to the authorised sign B in the same manner as they apply to the sign shown in diagram 660.7 in Schedule 2 to those Regulations.

Dated 26 October 2011

Signed by authority of the Secretary of State



A Delegated Official of the Department for Transport

CERTIFIED TRUE COPY


DEPARTMENT FOR TRANSPORT









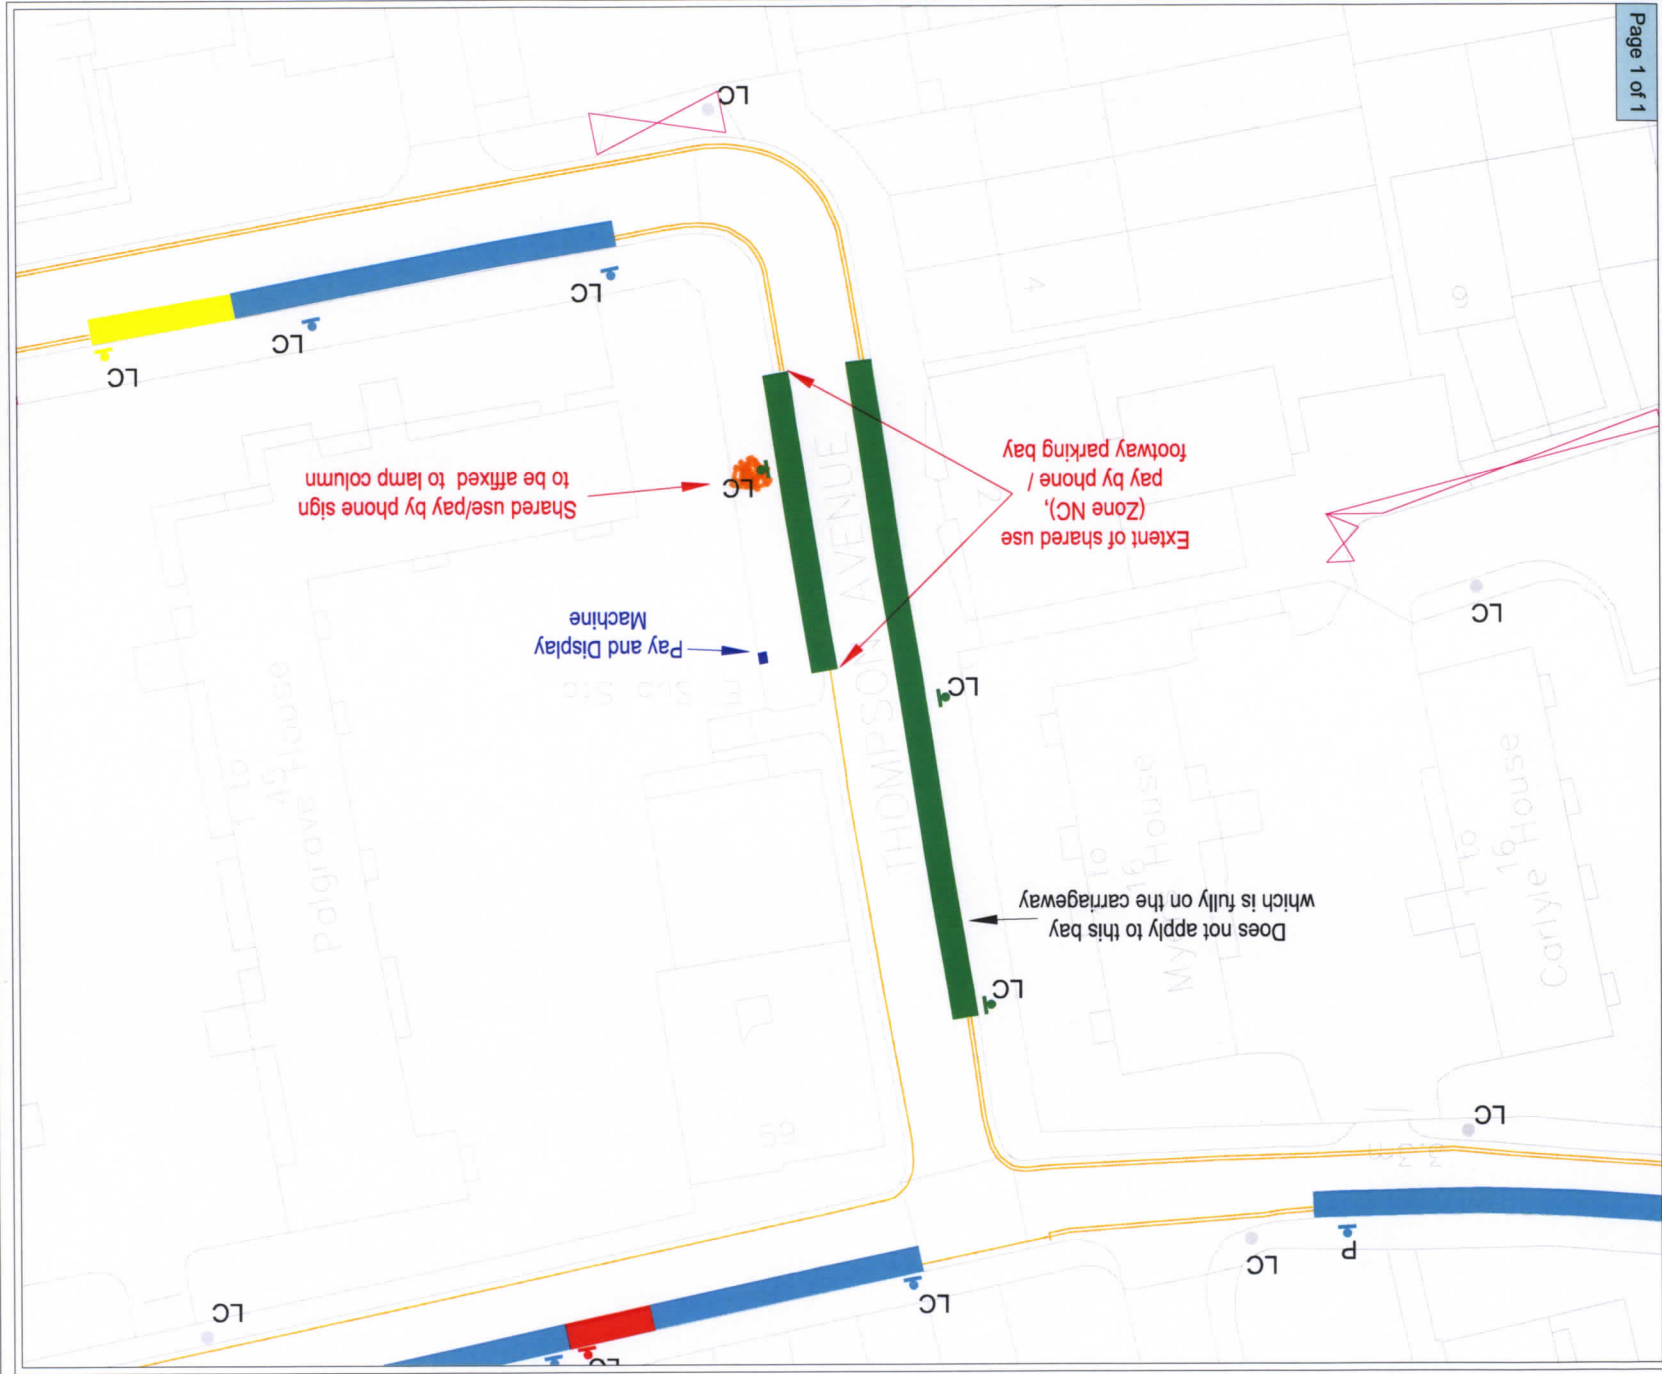

S:\NET\_DEV\00\_RESOURCES\11\_SIGNS\1\_Library\DFT - SPECIAL AUTHORISATIONS\04\_North\_Camberwell\DFT\NC\_EC footway parking.dwg

**NETWORK DEVELOPMENT**

*Southwark Council*

Environment, Public Realm  
PO Box 64529, London SE1 5LX

**LEGEND**

**P** Mon - Fri  
8.30 am - 6.30 pm  
Permit holders **NC**

Pay by phone  
020 3046 0010  
quoting location  
7445

or

Pay at machine  
→  
Display ticket  
Max stay 4 hours

Revision details			
By	Date	Suffix	
		A	
		B	

Project ID / name			
DFT Authorisation			
Drawing title			
Shared Use sign			
Footway parking / pay by phone			
Layout			
Thompson Avenue (Zone NC)			
Scale			
1:500			
ANSI A (8.50 X 11.00 INCHES)			
File name			
NC_EC footway parking.dwg			
PG	Drawn	PG	Designed
TW	Checked	PG	Designed
TW	Approved	PG	Designed

© Crown copyright. All rights reserved ((0)100019252) 2011




**Permit  
holders  
only**

**NC**

**Mon - Fri  
8.30 am -  
6.30 pm**

Department for Transport
Date <u>18/10/2001</u>
No. <u>GTSO/094/0008-2</u>

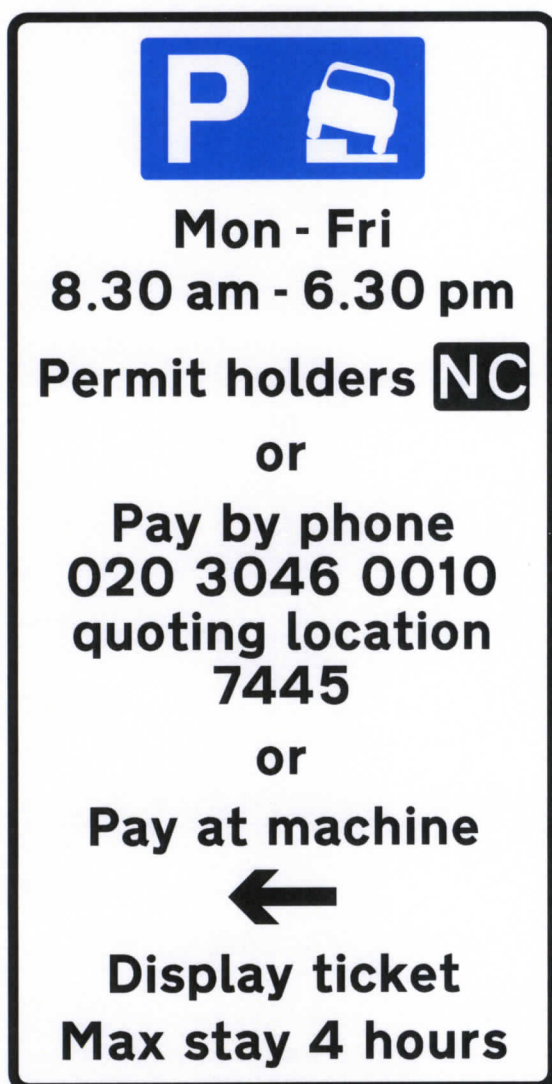

Scale 1:4

Dimensions (in mm):

Width: 305, Height: 597

x-Heights: 15, 17

Area: 0.18 sq m

Colours:

black on white  
white on black

Material: BS EN 12899-1:2007  
class:

Date printed: 19-10-11

Department for Transport	
Date	26/10/2011
No.	ETS0/096/0008-3

SignPlot v2.60

London Borough of Southwark