



GT50/097/0009

**ROAD TRAFFIC REGULATION ACT 1984 - SECTIONS 64 AND 65  
AUTHORISATION OF TRAFFIC SIGNS AND SPECIAL DIRECTIONS**

The Secretary of State for Transport, in exercise of her powers under Sections 64 and 65 of the Road Traffic Regulation Act 1984, and of all other powers enabling her in that behalf, for the purpose of assisting in the free flow of vehicular traffic at the junction of Lea Bridge Road and Markhouse Road in the London Borough of Waltham Forest hereby:-

1. authorises the placing at or within the vicinity of the sites shown on the attached plan numbered GT50/97/0009-1 of a traffic sign consisting of road markings (hereinafter referred to as "the authorised markings A and B") each conforming as to size, colour and character with that shown in diagram 1044 in Schedule 6 to the Traffic Signs Regulations 2002 (Part I of SI 2002/3113, "the 2002 Regulations"), save that the overall size and shape of each of the authorised markings A and B shall be as shown on the said plan; and
2. directs, without prejudice to any statutory provision to the like effect, that it is a condition of this authorisation that the placing of the authorised markings A and B at or near the said sites shall continue to have effect only until such day as may be appointed by one month's notice given by the Secretary of State in writing to the traffic authority for the removal or alteration of the authorised markings A and B and on that day the said authorisation shall, without prejudice to the giving of any further authorisation or direction, cease to have effect.

Section 36 of the Road Traffic Act 1988 shall apply to the authorised markings A and B as it applies to the marking shown in diagram 1044 in Schedule 6 to the 2002 Regulations.



GT50/097/0009


The provisions of Regulations 12 and 31 of the 2002 Regulations shall apply to the authorised markings A and B in the same manner as they apply to the marking to diagram 1044 in Schedule 6 to those Regulations.


Dated ..... 18 October ..... 2011

Signed by authority of the Secretary of State

[Redacted signature block]

A Delegated Official of the Department for Transport

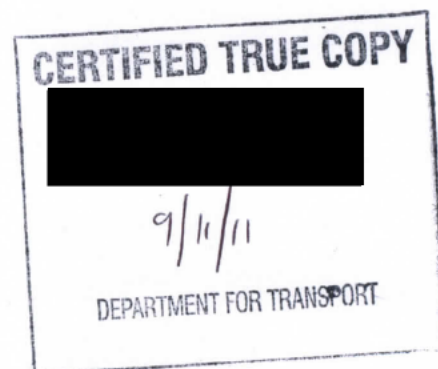

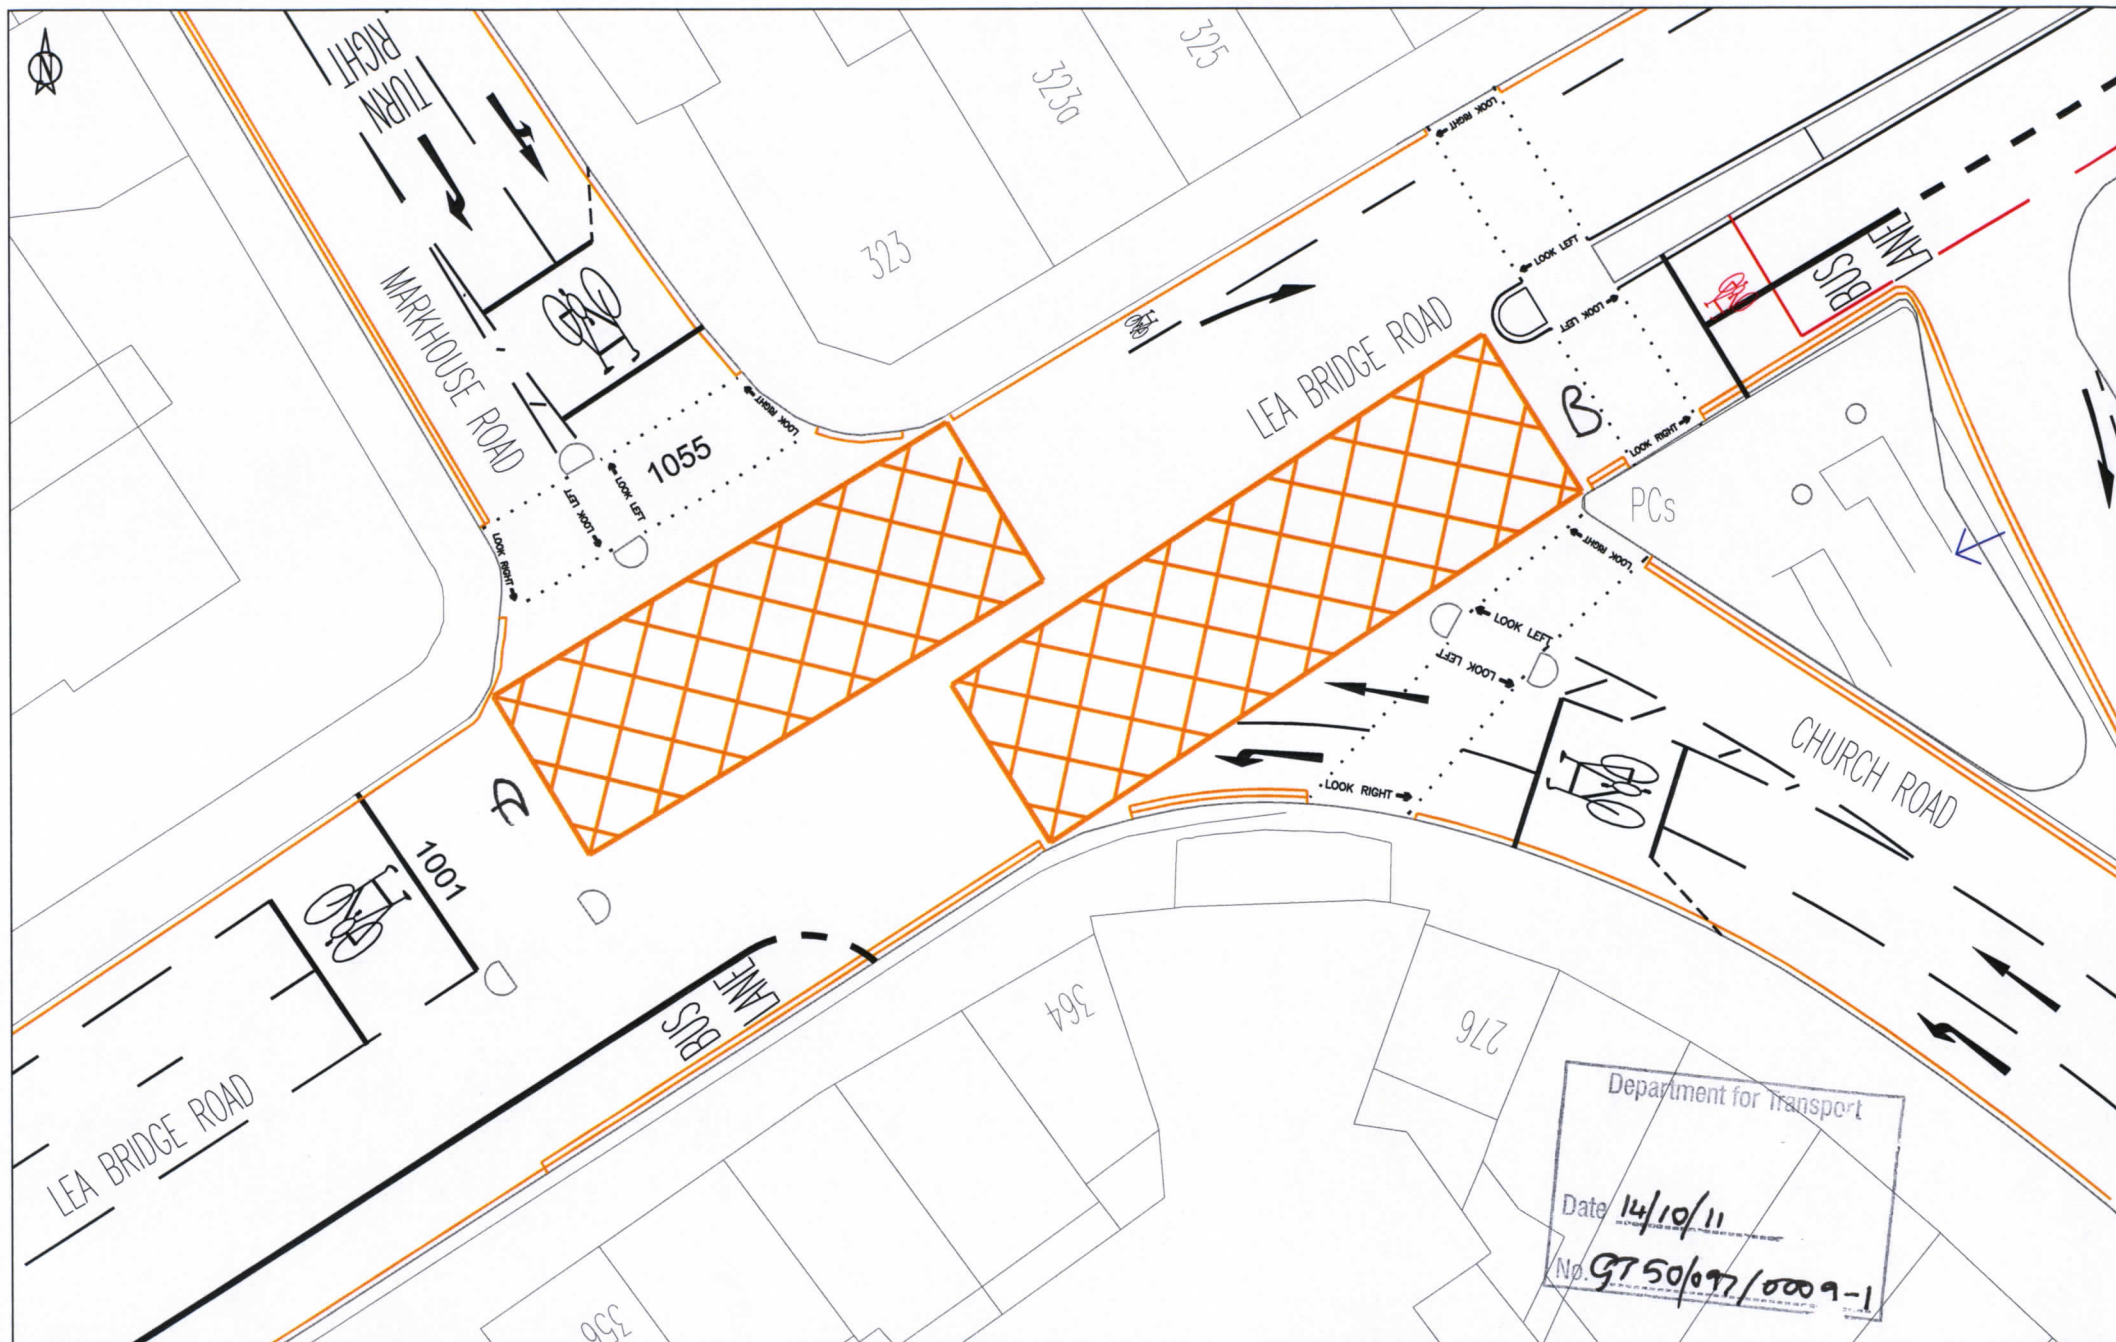

Drawn By	TK
Drawing No.	TC-0127-06-01-02/Box Jct
Date	28-07-11
Scale	1:200


**Title**


Principal Road Renewal 2011/2012  
Lea Br Rd E10/ Markhouse Rd E17  
Yellow Box Junction Design


**Notes**



Based upon the Ordnance Survey mapping with the permission of the Controller of Her Majesty's Stationery Office. © Crown Copyright. Unauthorised reproduction infringes Crown Copyright and may lead to prosecution or civil proceedings.  
London Borough of Waltham Forest. Licence No. 100048724 2010.

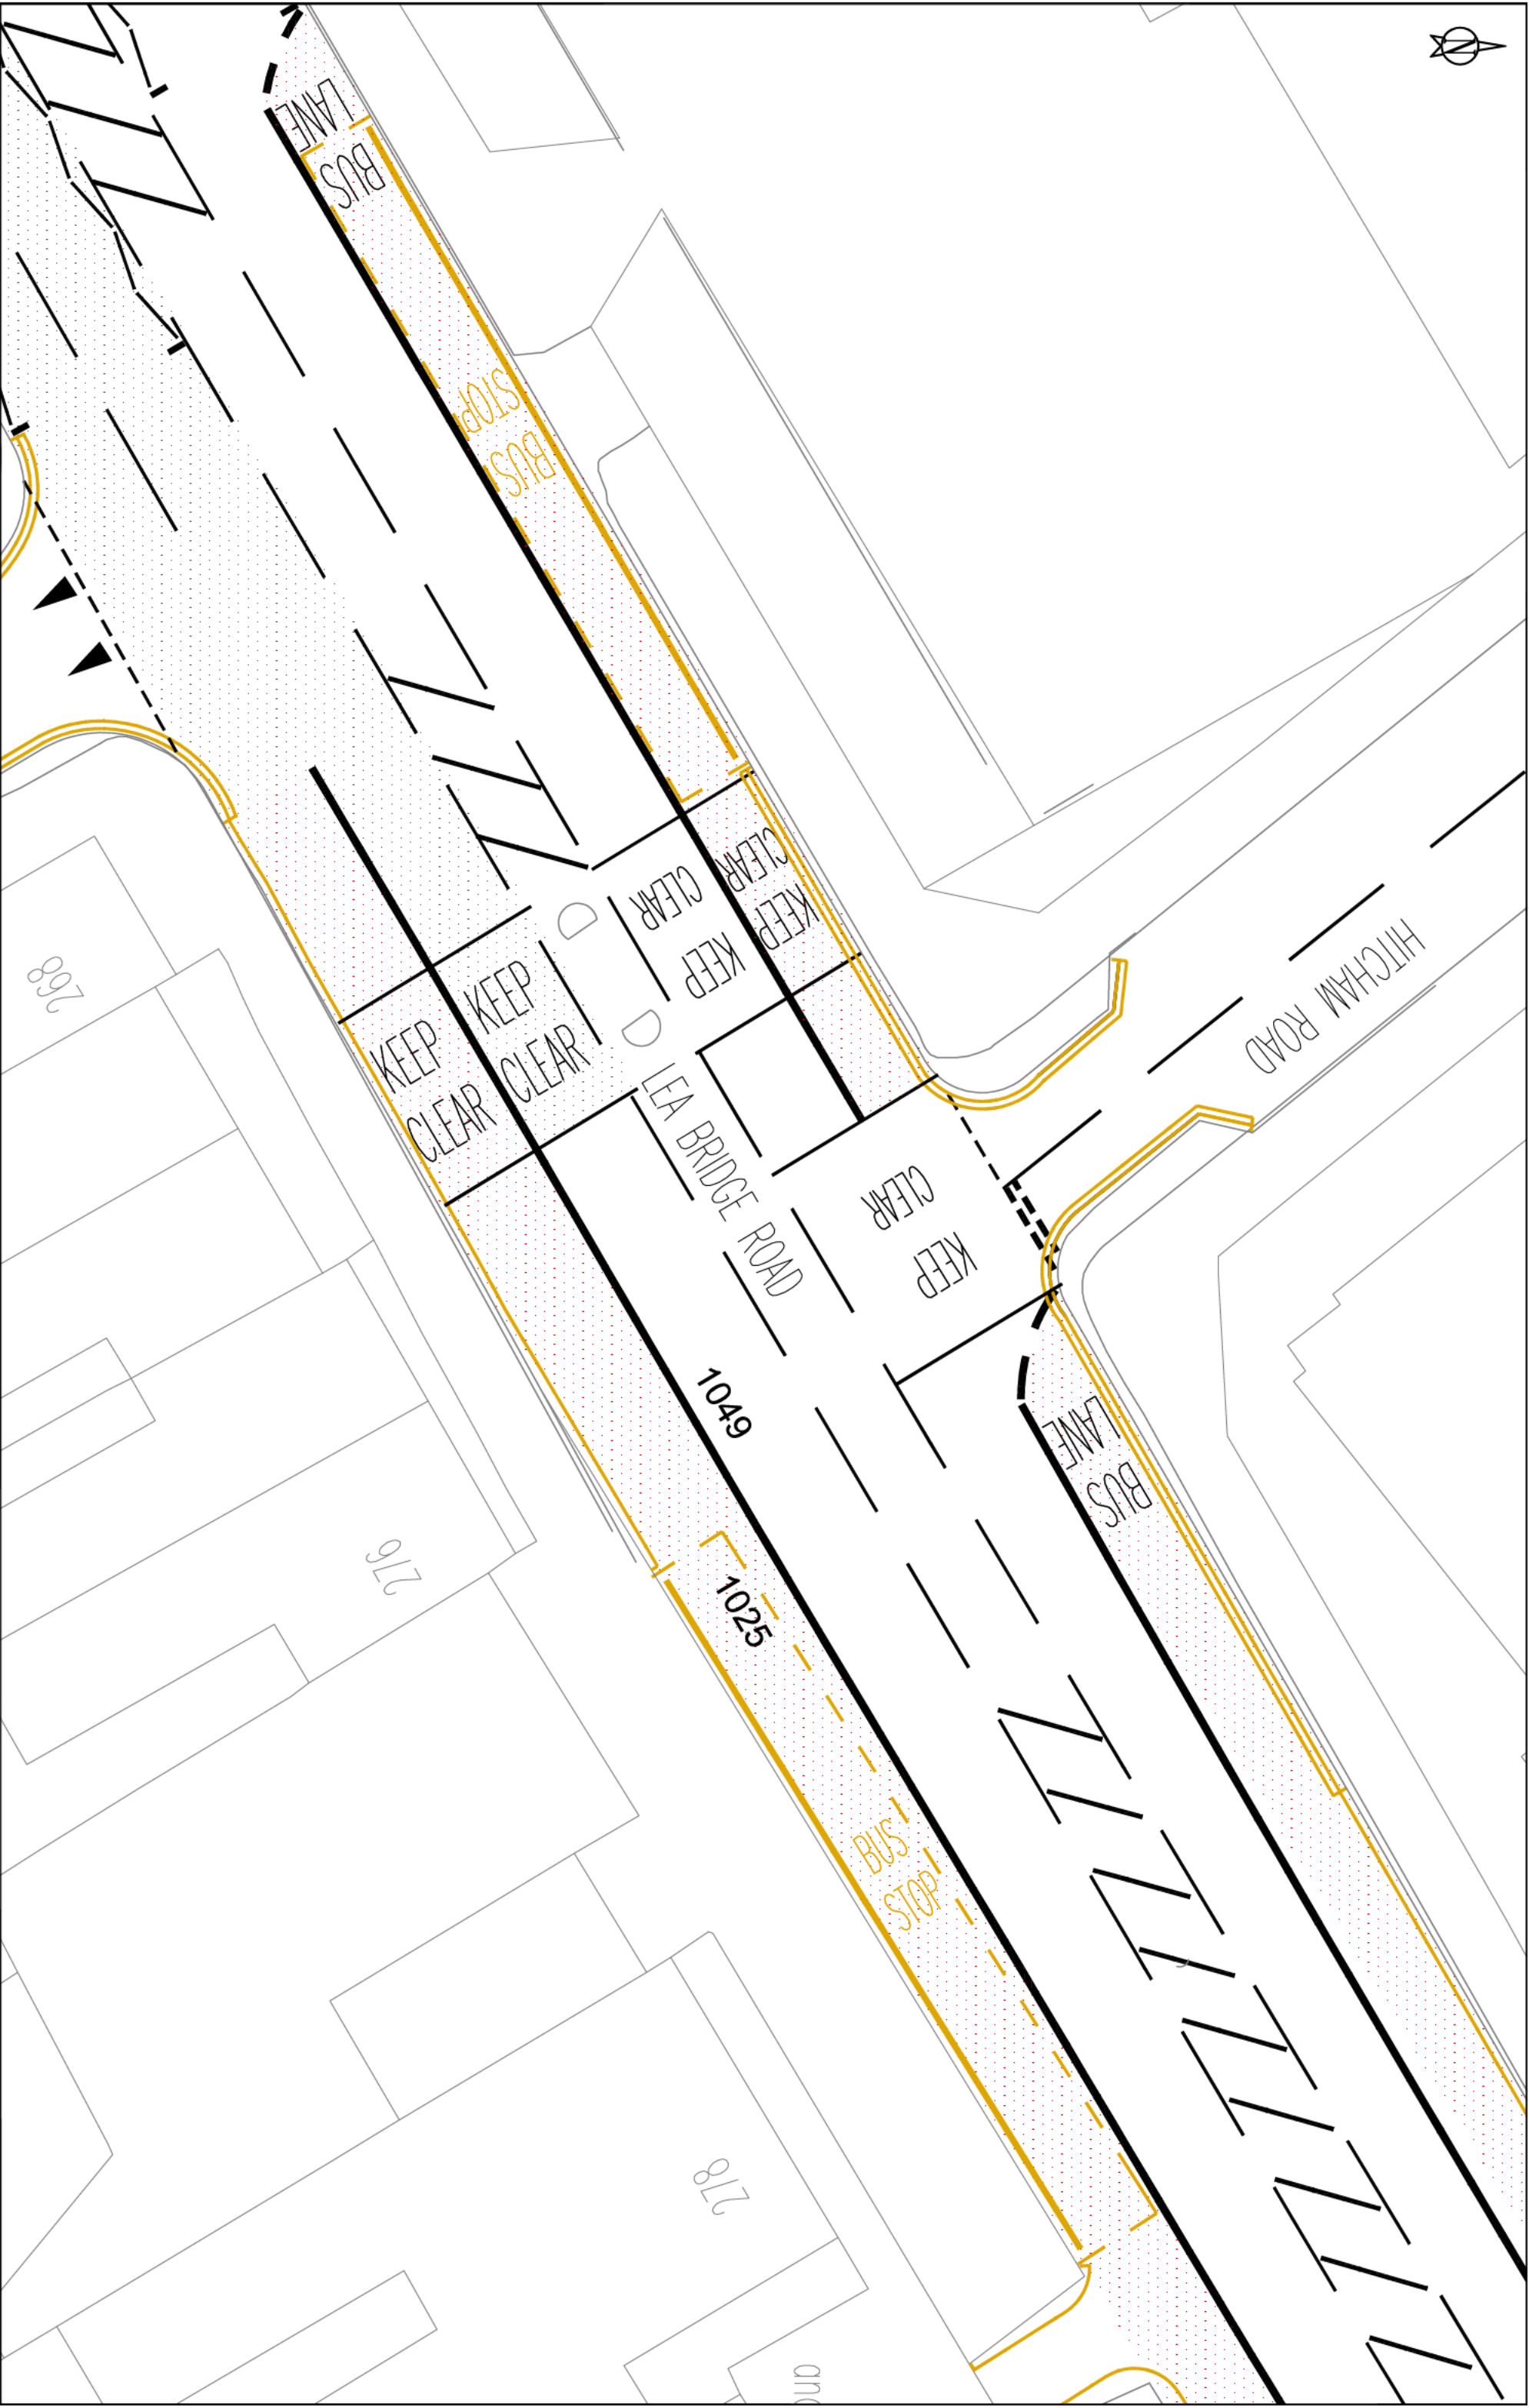

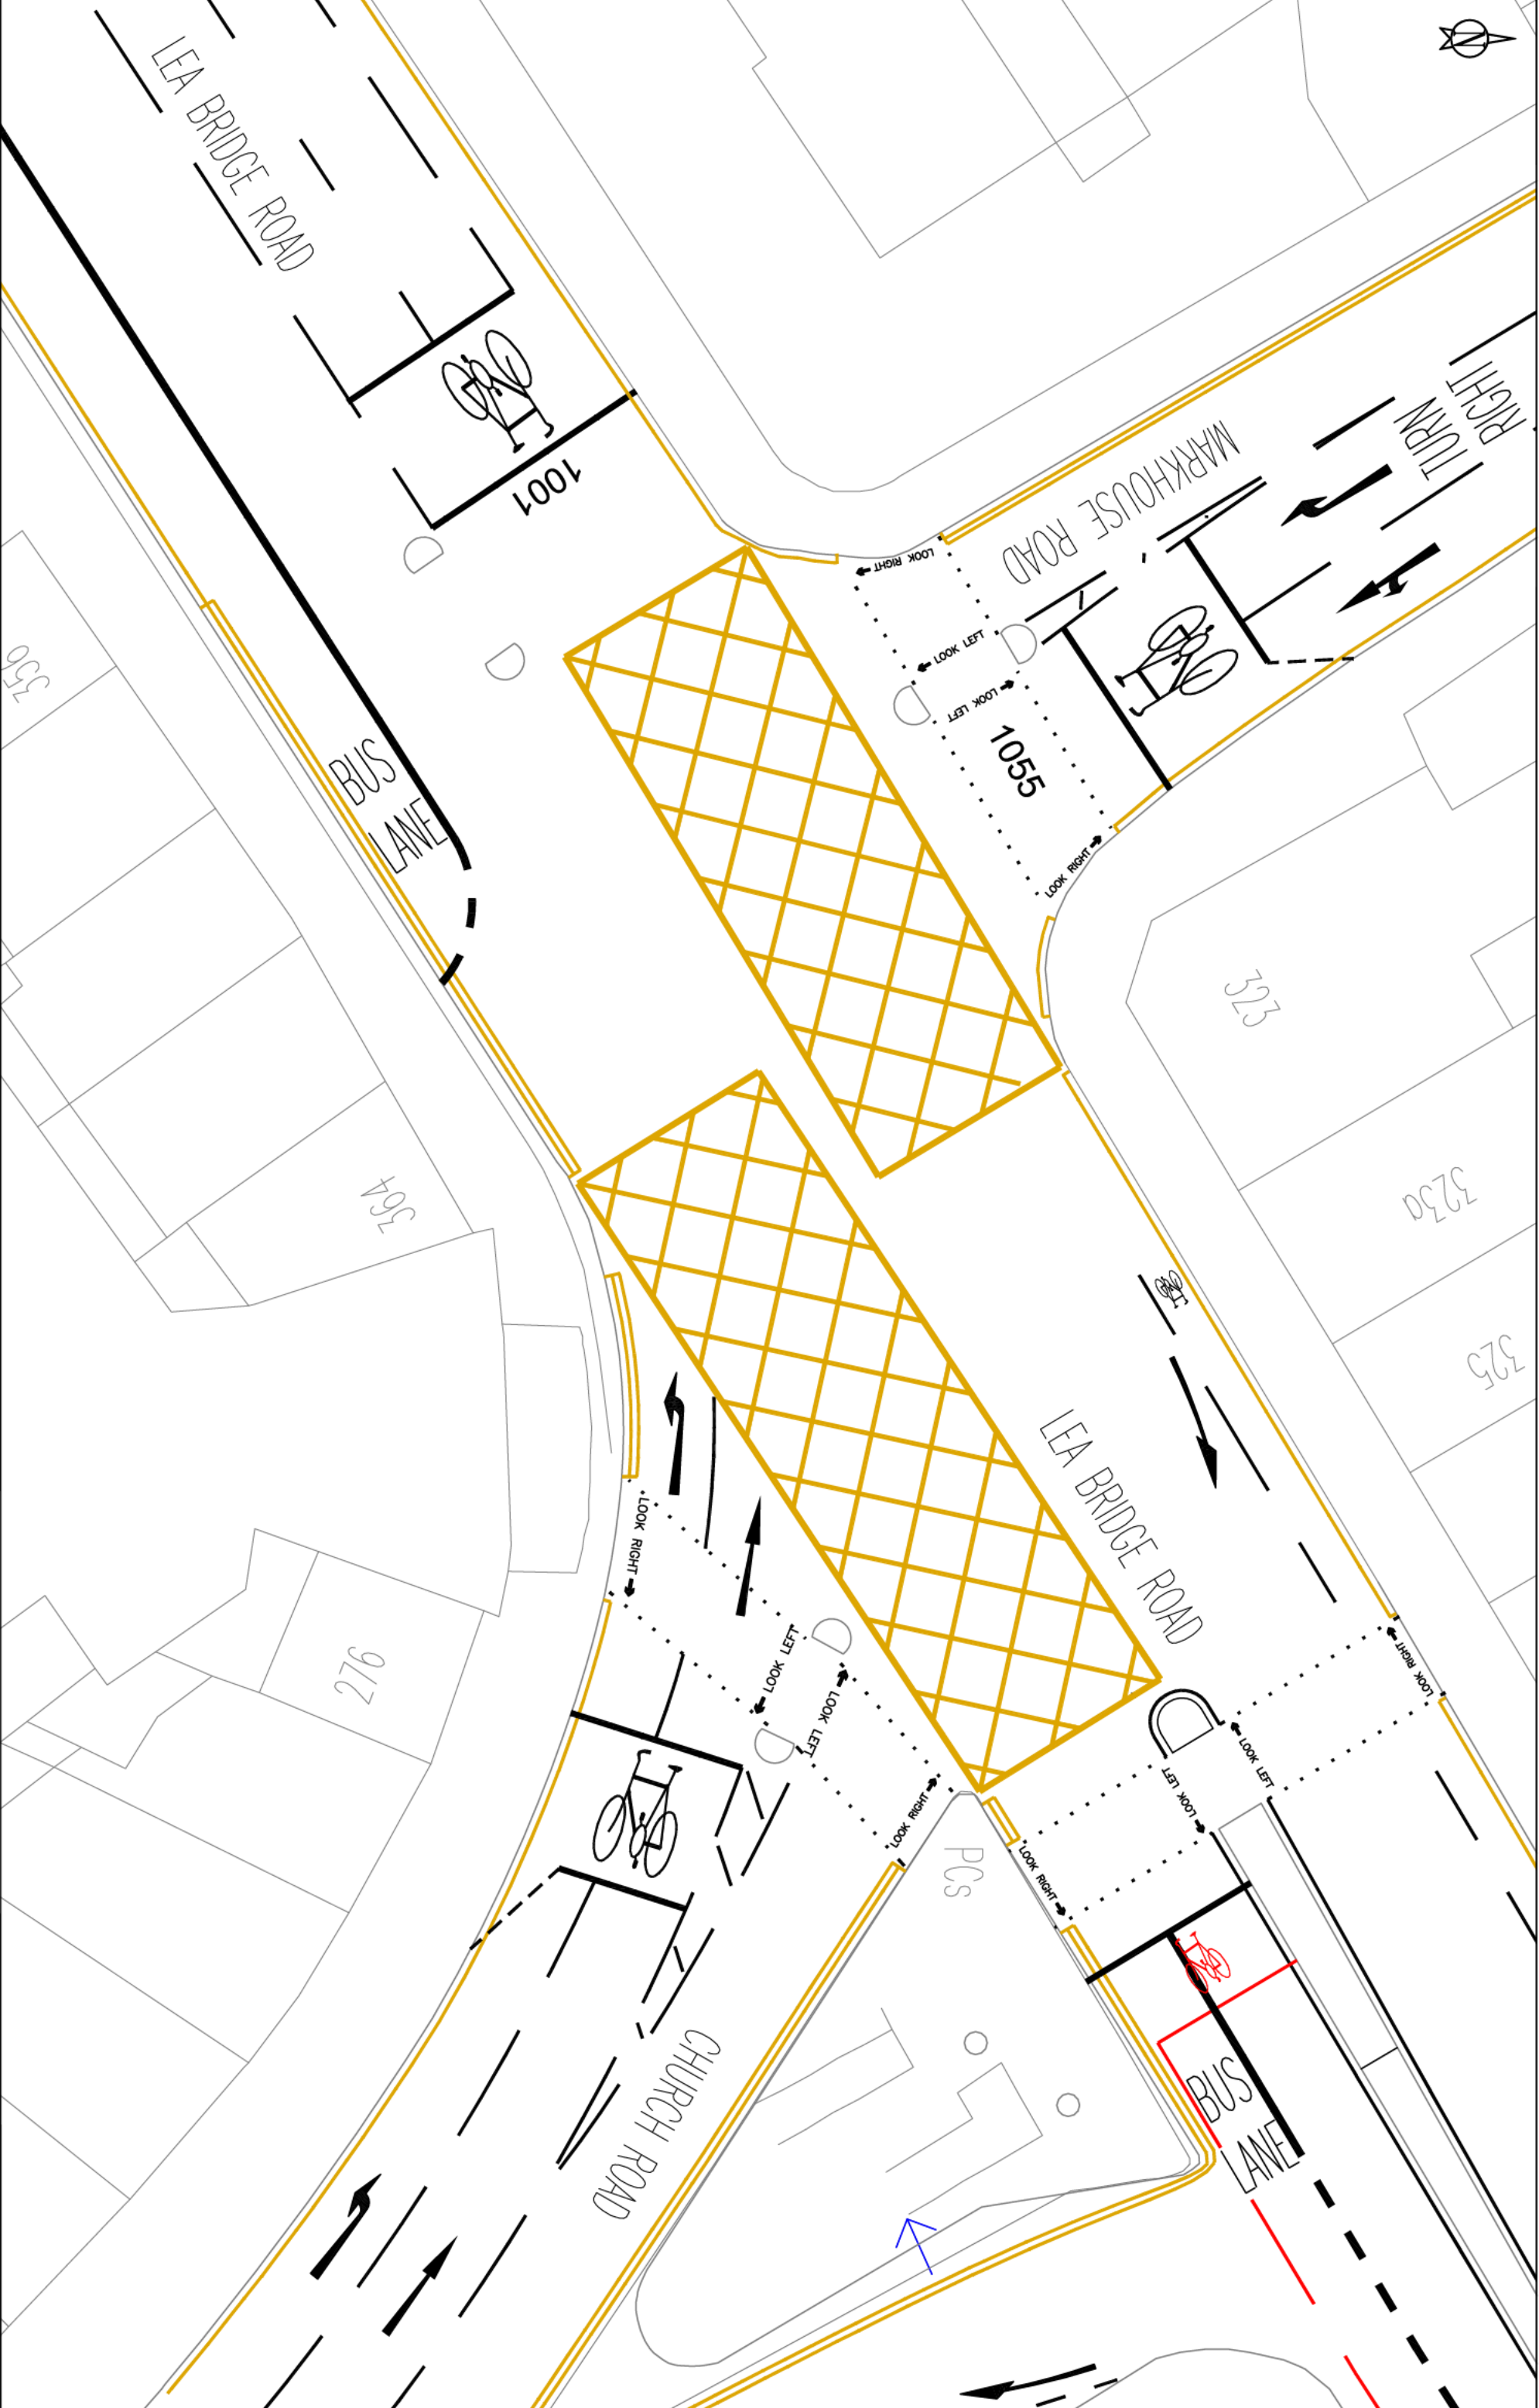

Drawn By TK	Title <b>Principal Road Renewal 2011/2012</b> <b>Lea Br Rd E10/ Markhouse Rd E17</b> <b>Keep Clear Junction Design</b>	Notes <small>Based upon the Ordnance Survey mapping with the permission of the Controller of Her Majesty's Stationery Office. © Crown Copyright. Unauthorised reproduction infringes Crown Copyright and may lead to prosecution or civil proceedings. London Borough of Waltham Forest. Licence No. 100048724. 2010.</small>		
Drawing No. TC-0127-06-01-02/Box Jct				
Date 28-07-11				
Scale 1:200				



Drawn By TK	Title <b>Principal Road Renewal 2011/2012</b> <b>Lea Br Rd E10/ Markhouse Rd E17</b> <b>Yellow Box Junction Design</b>	Notes Based upon the Ordnance Survey mapping with the permission of the Controller of Her Majesty's Stationery Office. © Crown Copyright. Unauthorised reproduction infringes Crown Copyright and may lead to prosecution or civil proceedings. London Borough of Waltham Forest, Licence No. 100048724, 2010.		
Drawing No. TC-0127-06-01-02/Box Jct				
Date 28-07-11				
Scale 1:200				