



GT50/155/0002

**ROAD TRAFFIC REGULATION ACT 1984 – SECTIONS 64 AND 65  
AUTHORISATION OF TRAFFIC SIGNS AND SPECIAL DIRECTIONS**

The Secretary of State for Transport, in exercise of her powers under Sections 64 and 65 of the Road Traffic Regulation Act 1984, and of all other powers enabling her in that behalf, for the purpose of informing road users of the conditions of use of a contra-flow bus lane in Eden Street, Kingston-upon-Thames, hereby:-

1. authorises the erection at or within 5 metres of the site marked with yellow shading on the attached plan numbered GT50/155/0002-1 of a traffic sign, consisting of a road marking, (hereinafter referred to as "the authorised marking) conforming as to size, colour and character with that shown in diagram 1048.1 in Schedule 6 to the Traffic Signs Regulations 2002 (Part I of SI 2002/3113 (" the 2002 Regulations")), save that the legend shall read as shown at the said site on the said plan; and
2. directs that it is a condition of this authorisation that the authorised marking shall be erected only to indicate the effect of a corresponding Traffic Order; and
3. directs, without prejudice to any statutory provision to the like effect, that it is a condition of this authorisation that the erection of the authorised marking at or near the said site shall continue to have effect only until such day as may be appointed by one month's notice given by the Secretary of State in writing to the traffic authority for the removal or alteration of the authorised marking and on that day the said authorisation shall, without prejudice to the giving of any further authorisation or direction, cease to have effect.



GT50/155/0002

The provisions of Regulations 12 and 31 of the 2002 Regulations shall apply to the authorised marking in the same manner as they apply to the road marking to diagram 1048.1 in Schedule 6 to those Regulations


Dated 26 October 2011

Signed by authority of the Secretary of State



.....  
[Redacted Signature]  
A Delegated Official of the Department for Transport






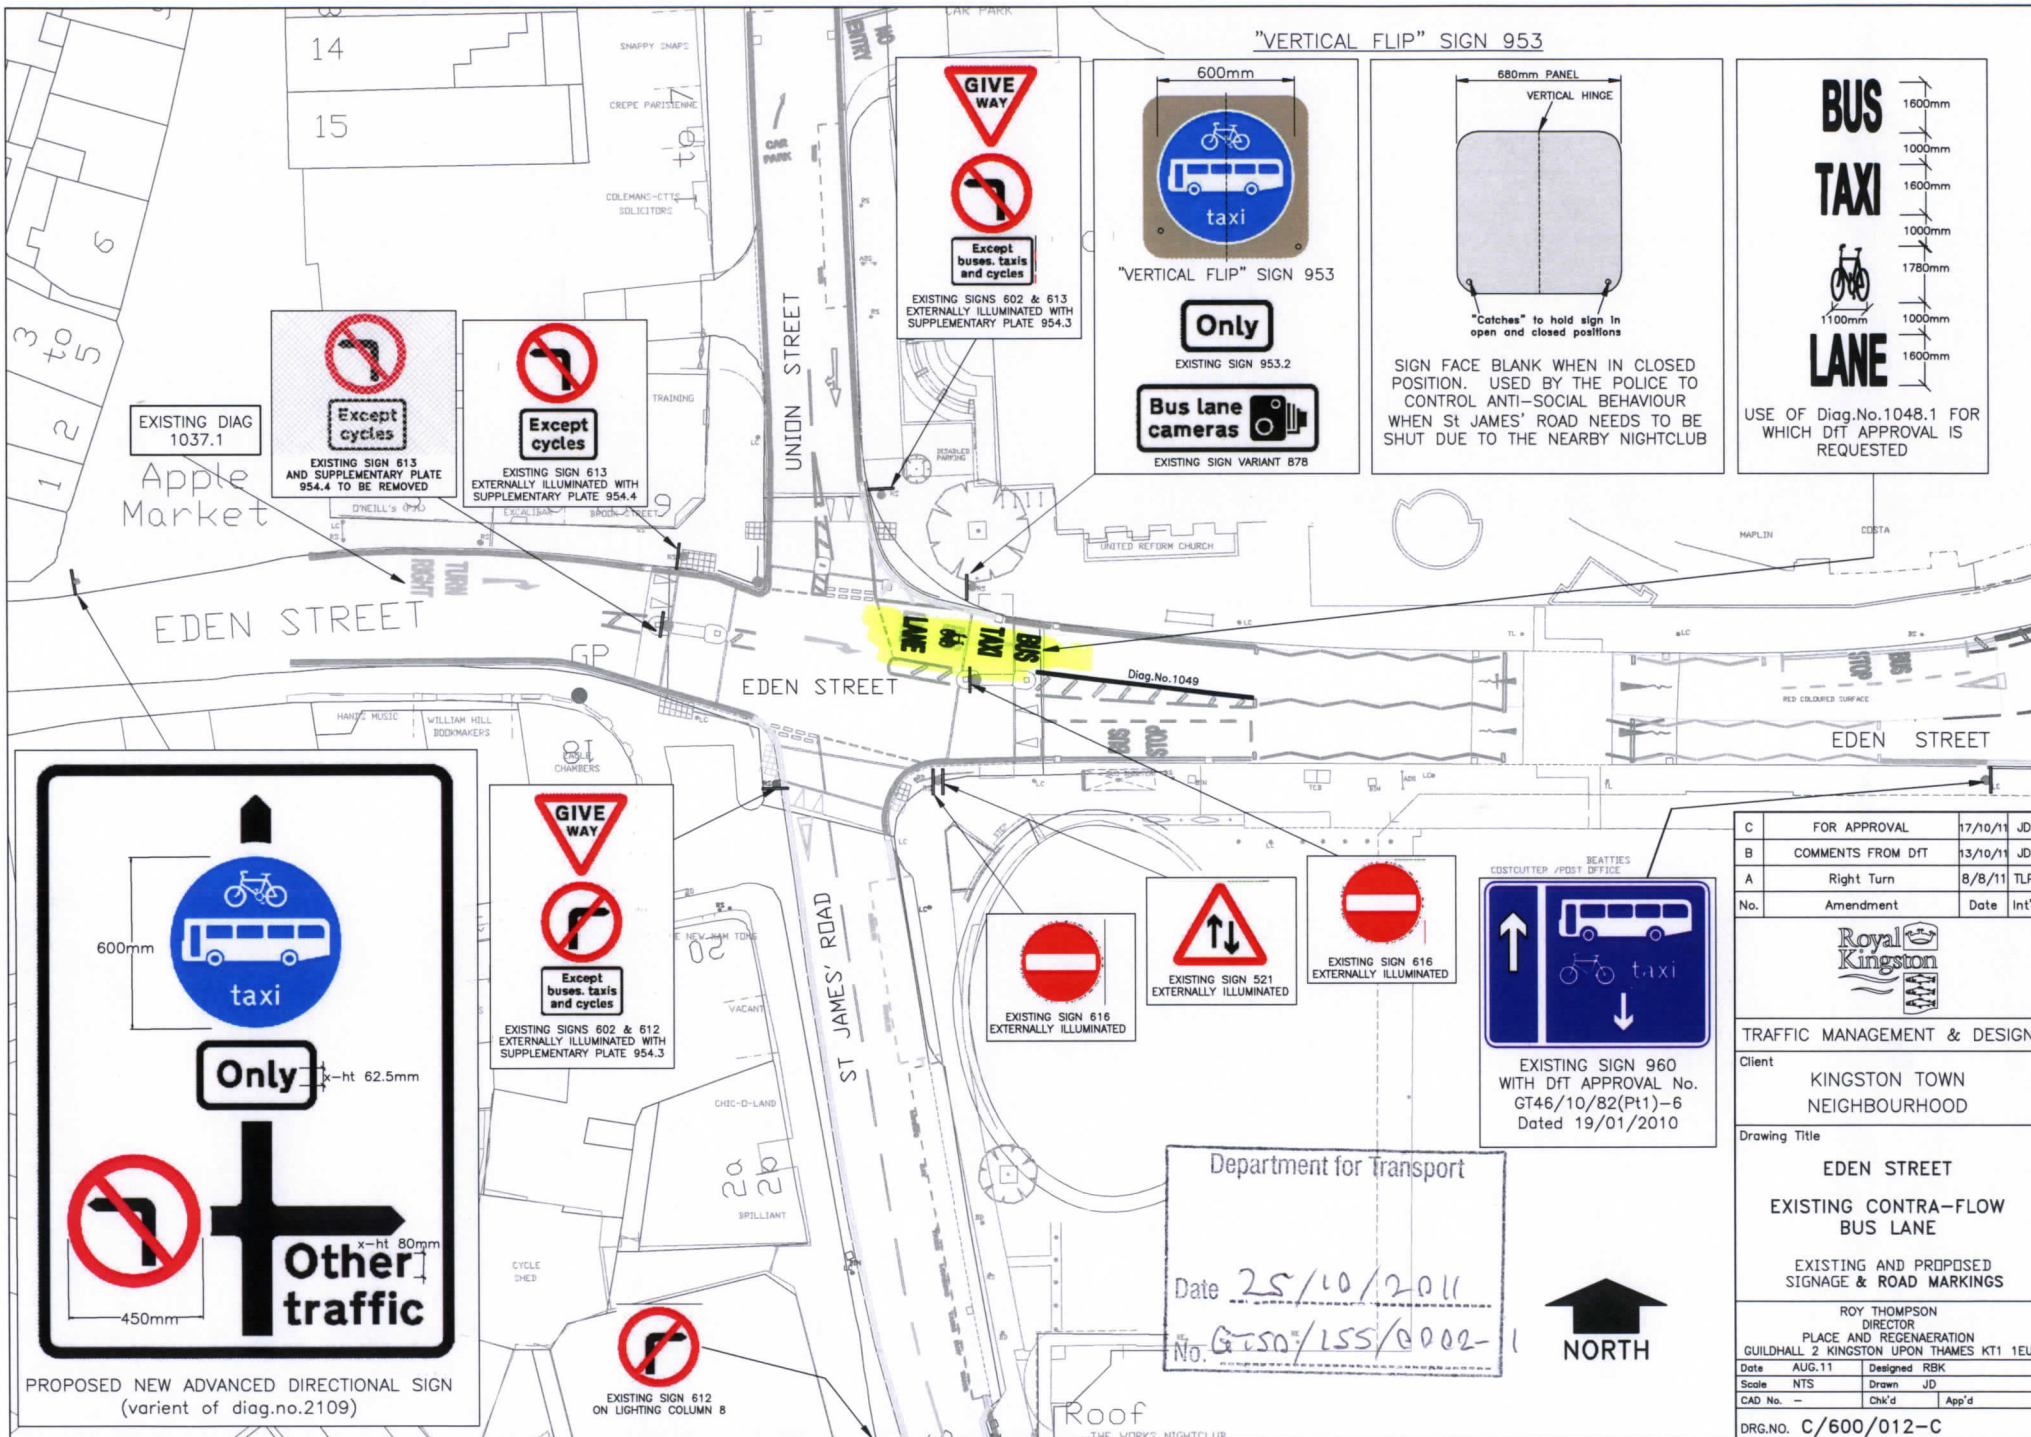


# "VERTICAL FLIP" SIGN 953

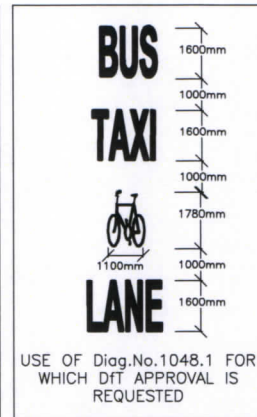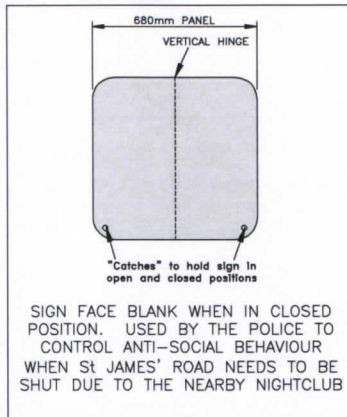

EXISTING DIAG  
1037.1

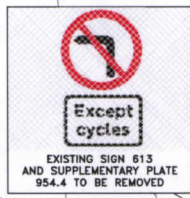

EXISTING SIGNS 602 & 613  
EXTERNALLY ILLUMINATED WITH  
SUPPLEMENTARY PLATE 954.3

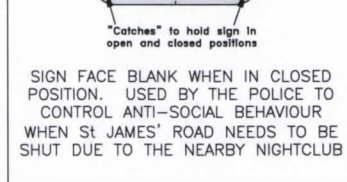


Apple  
Market

EDEN STREET

EDEN STREET

EDEN STREET

ST JAMES' ROAD

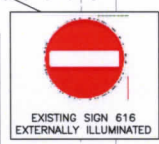

C	FOR APPROVAL	17/10/11	JD
B	COMMENTS FROM DfT	13/10/11	JD
A	Right Turn	8/8/11	TLP
No.	Amendment	Date	Int'l



TRAFFIC MANAGEMENT & DESIGN

Client: KINGSTON TOWN  
NEIGHBOURHOOD

Drawing Title

EDEN STREET

EXISTING CONTRA-FLOW  
BUS LANE

EXISTING AND PROPOSED  
SIGNAGE & ROAD MARKINGS

ROY THOMPSON  
DIRECTOR

PLACE AND REGENERATION  
GUILDHALL 2 KINGSTON UPON THAMES KT1 1EU

Date	AUG.11	Designed	RBK
Scale	NTS	Drawn	JD
CAD No.	-	Chk'd	App'd

DRG.NO. C/600/012-C