



GT50/075/0010

**ROAD TRAFFIC REGULATION ACT 1984 – SECTIONS 64 AND 65  
AUTHORISATION OF TRAFFIC SIGNS AND SPECIAL DIRECTIONS**

The Secretary of State for Transport, in exercise of his powers under Sections 64 and 65 of the Road Traffic Regulation Act 1984, and of all other powers enabling him in that behalf, for the purpose of assisting in the free flow of vehicular traffic at the junction of Shaftesbury Avenue (north-west to south-east arm) and Shaftesbury Avenue (north-east to south-west arm) in the London Borough of Camden, hereby:-

1. authorises the placing at or within the vicinity of the site shown on the attached plan numbered GT50/075/0010-1 of a traffic sign consisting of a road marking (hereinafter referred to as “the authorised marking”) conforming as to size, colour and character with that shown in diagram 1043 in Schedule 6 to the Traffic Signs Regulations 2002 (Part I of SI 2002/3113, “the 2002 Regulations”), save that the overall size and shape of the authorised marking shall be as shown on the said plan; and
2. directs, without prejudice to any statutory provision to the like effect, that it is a condition of this authorisation that the placing of the authorised marking at or near the said site shall continue to have effect only until such day as may be appointed by one month’s notice given by the Secretary of State in writing to the traffic authority for the removal or alteration of the authorised marking and on that day the said authorisation shall, without prejudice to the giving of any further authorisation or direction, cease to have effect.




GT50/075/0010

Section 36 of the Road Traffic Act 1988 shall apply to the authorised marking as it applies to the marking shown in diagram 1043 in Schedule 6 to the 2002 Regulations.


The provisions of Regulations 12 and 31 of the 2002 Regulations shall apply to the authorised marking in the same manner as they apply to the marking shown in diagram 1043 in Schedule 6 to those Regulations.

Dated ..... 1 September ..... 2011

Signed by authority of the Secretary of State

 


A Delegated Official of the Department for Transport

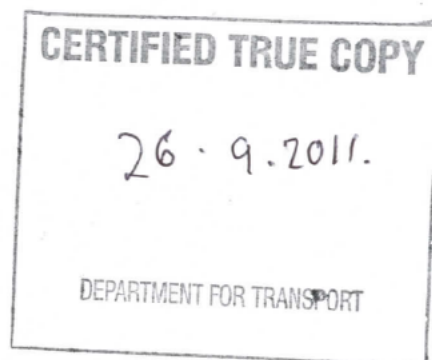

Date 1/9/2011

No. GZ50/075/0010-1

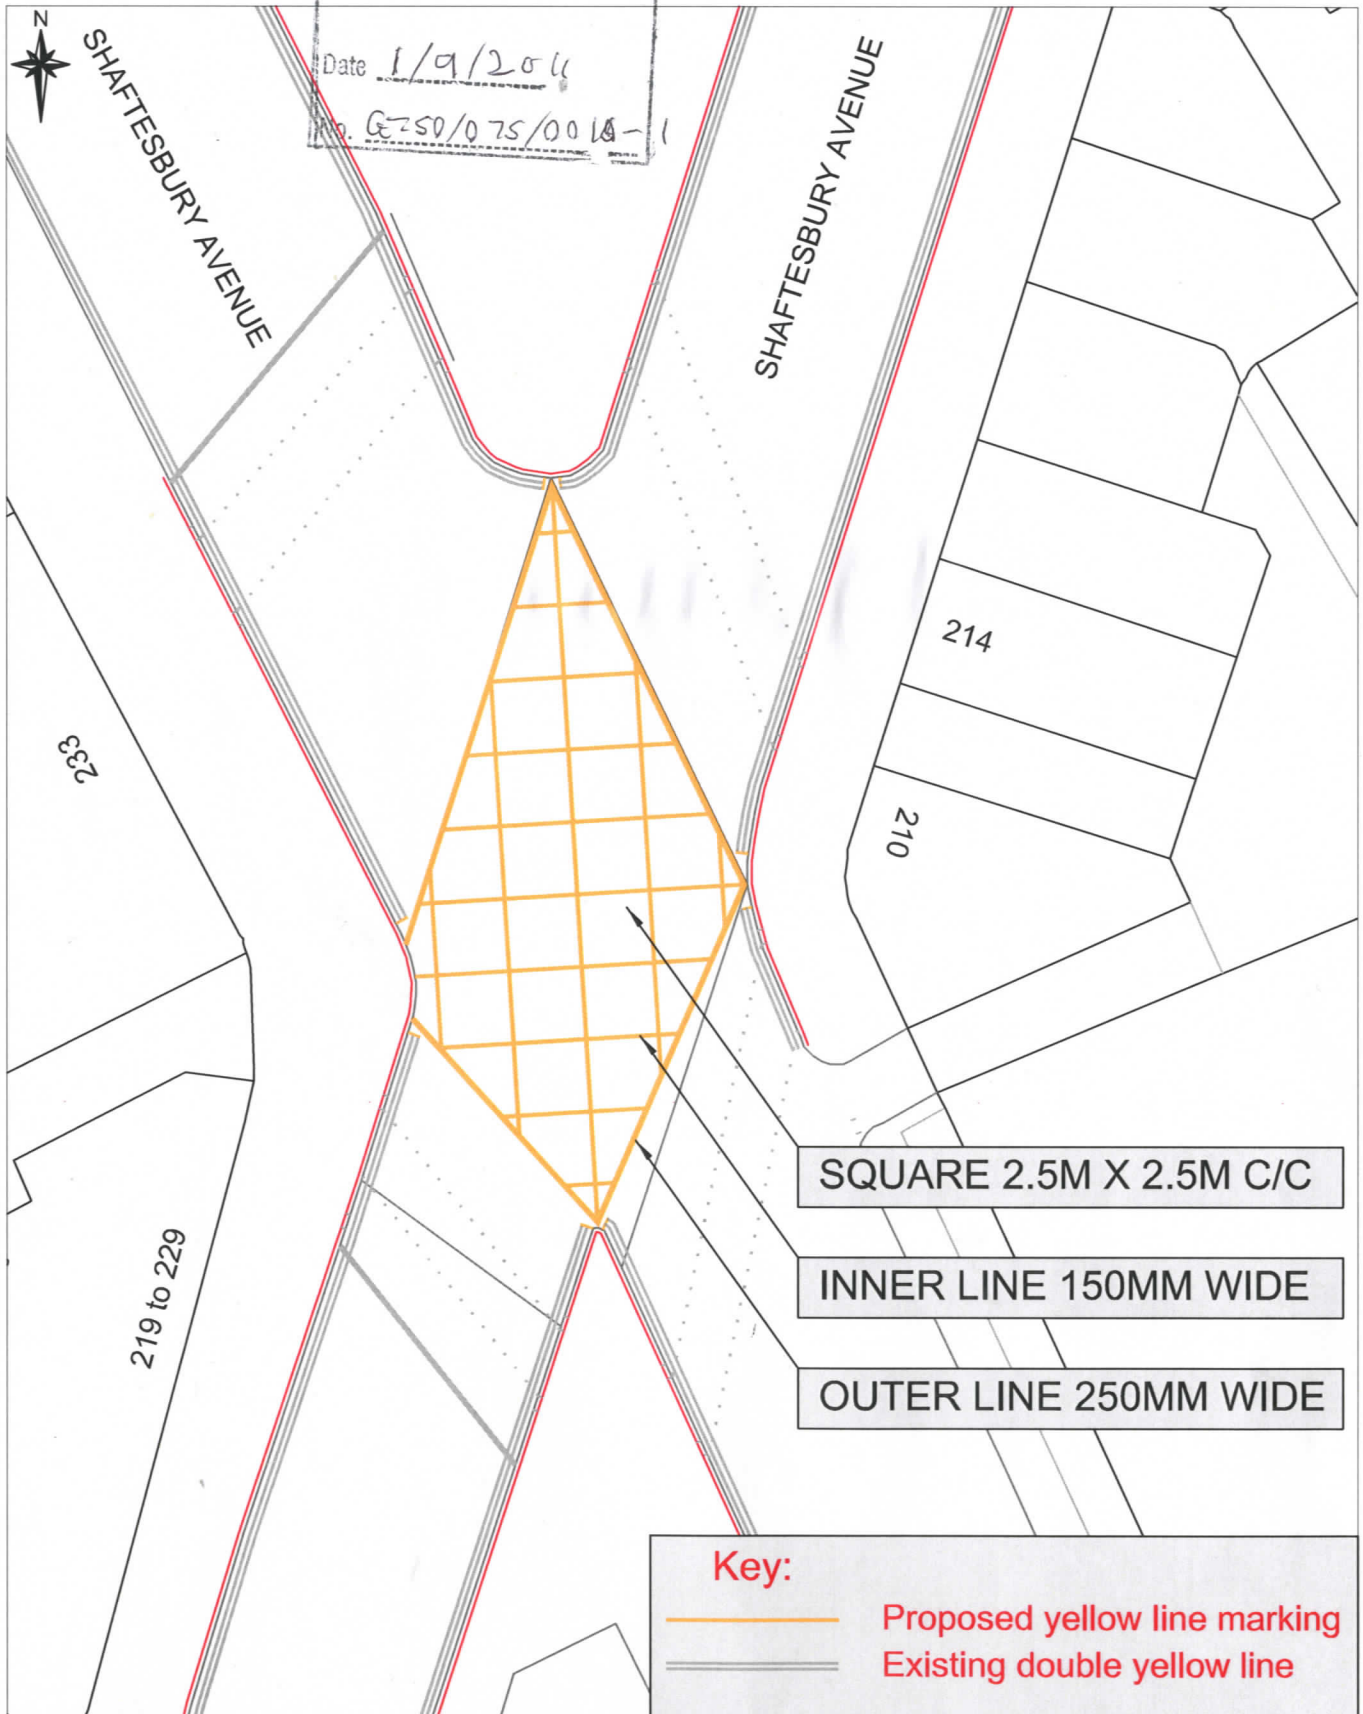

Engineering Service  
London Borough of Camden  
Town Hall, Argyle Street  
London WC1H 8EQ  
Tel 020 7278 4444, Fax 020 7974 6952  
DX 2106 Euston, Minicom 020 7974 6866

Project

SHAFTESBURY AVENUE  
YELLOW BOX JUNCTION

Drawing Title

PROPOSED LAYOUT PLAN

Scale  
1 : 250@ A4

Drawn By  
SM

Checked By  
SH

Drawing Location  
P:\TE\INC\09-10\MP\MP-09-10\CA-C05

Drawing Number  
TE/MP/CA-C05/01

Date  
02/2011

File Ref  
TE\*\*\*/\*\*\*/20\*\*

Dwg Name  
ab.dwg

Rev.  
**B**



Awarded for excellence

INVESTOR IN PEOPLE