



GT50/153/0011

**ROAD TRAFFIC REGULATION ACT 1984 – SECTIONS 64 AND 65
AUTHORISATION OF TRAFFIC SIGNS AND SPECIAL DIRECTIONS**

The Secretary of State for Transport, in exercise of her powers under Sections 64 and 65 of the Road Traffic Regulation Act 1984, and of all other powers enabling her in that behalf, for the purpose of directing road users in the Metropolitan Borough of Stockport, hereby:-

1. authorises the erection on a gantry at the site marked with a red cross on the attached plan numbered GT50/153/0011-1 of a traffic sign (hereinafter referred to as “the authorised sign A”) conforming as to size, colour and character with that shown at “A” on the attached drawing numbered GT50/153/0011-2; and
2. authorises the erection on a gantry at the site marked with a blue cross on the said plan of a traffic sign (hereinafter referred to as “the authorised sign B”) conforming as to size, colour and character with that shown at “B” on the said drawing; and
3. authorises the erection on a gantry at the site marked with a green cross on the said plan of a traffic sign (hereinafter referred to as “the authorised sign C”) conforming as to size, colour and character with that shown at “C” on the said drawing; and
4. authorises the erection on a gantry at the site marked with an orange cross on the said plan numbered of a traffic sign (hereinafter referred to as “the authorised sign D”) conforming as to size, colour and character with that shown at “D” on the said drawing; and




GT50/153/0011

5. authorises the erection on a gantry at the site marked with a purple cross on the said plan of a traffic sign (hereinafter referred to as "the authorised sign E") conforming as to size, colour and character with that shown at "E" on the said drawing; an
6. directs, without prejudice to any statutory provision to the like effect, that it is a condition of this authorisation that the erection of the authorised signs A, B, C, D and E at or near the said sites shall continue to have effect only until such day as may be appointed by one month's notice given by the Secretary of State in writing to the traffic authority for the removal or alteration of the authorised signs A, B, C, D and E and on that day the said authorisation shall, without prejudice to the giving of any further authorisation or direction, cease to have effect.


The provisions of Regulations 12, 18 and 19 of the Traffic Signs Regulations 2002 (Part I of SI 2002/3113, "the 2002 Regulations") shall apply to the authorised signs A, B, C, D and E in the same manner as they apply to the sign to diagram 2117 in Schedule 7 to those Regulations.

Dated 20 January 2012


Signed by authority of the Secretary of State

 

.....
A Delegated Official of the Department for Transport

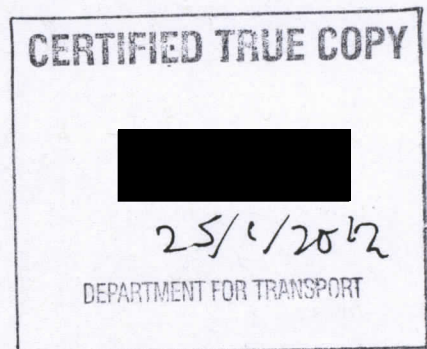


This map is reproduced from Ordnance Survey material with the permission of Ordnance Survey on behalf of the Controller of Her Majesty's Stationery Office. © Crown copyright. Unauthorised reproduction infringes Crown copyright and may lead to prosecution or civil proceedings. Stockport Metropolitan Borough Council 10001957/1 2011

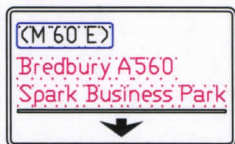

Sign Ref. Gentry 1 - Lane 1	h-height	130.0
Letter colour BLACK	Sign FACE	
Background WHITE	Width	280mm
Border BLACK	Height	175mm
Material Class Ref 2 (12899-1:2007)	Area	5.02sqm

A

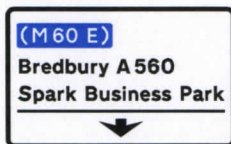

Sign Ref. Gentry 3 - Lane 4	h-height	130.0
Letter colour BLACK	Sign FACE	
Background WHITE	Width	202mm
Border BLACK	Height	234mm
Material Class Ref 2 (12899-1:2007)	Area	4.72sqm

B




Sign Ref. Gentry 4 - Lane 4	h-height	130.0
Letter colour BLACK	Sign FACE	
Background WHITE	Width	202mm
Border BLACK	Height	183mm
Material Class Ref 2 (12899-1:2007)	Area	3.72sqm

C




Sign Ref. Gentry 5 - Lane 3	h-height	130.0
Letter colour BLACK	Sign FACE	
Background WHITE	Width	202mm
Border BLACK	Height	231mm
Material Class Ref 2 (12899-1:2007)	Area	4.87sqm

D

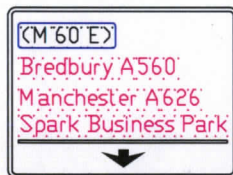


Sign Ref. Gentry 6 - Lane 2	h-height	100.0
Letter colour BLACK	Sign FACE	
Background WHITE	Width	218mm
Border BLACK	Height	164mm
Material Class RAS2 (12899-1:2007)	Area	3.58sqm

E

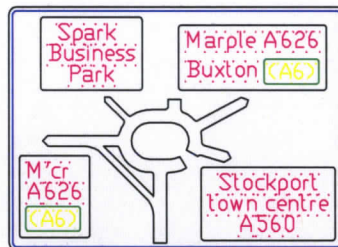

Sign Ref. HA ADS 1 & HA ADS 2	h-height	150.0
Letter colour WHITE	Sign FACE	
Background BLUE	Width	463mm
Border WHITE	Height	301mm
Material Class RAS2 (12899-1:2007)	Area	16.97sqm

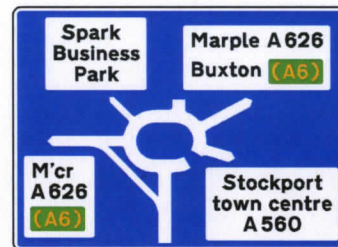

Produced by Survey, Cartography and Ground Modelling Section SCG JOB No. Environment and Economy Directorate



STOCKPORT
METROPOLITAN BOROUGH COUNCIL

HIGHWAYS AND STRUCTURES
STOCKPORT HOUSE
STOCKPORT SK1 3XE
Tel : 0161 474 4635
Fax : 0161 476 0721

Jim McMahon BSc. C.Eng. MICE
SERVICE DIRECTOR, MAJOR PROJECTS

AMENDMENTS

DRAWN	CHECKED	DATE	No	AMENDMENT
DP	NH	20.07.11	A	Lane Designation Added
DP	NH	03.10.11	B	Amendments from HA
DP	NH	26.10.11	C	Gantry "x" Ht changed to 100

JOB TITLE


3175 CHANCERYGATE, TIVIOT WAY

DRAWING TITLE

PROPOSED SIGNS

Filename: I:\Projects\3175 Chancerygate - Tiviot Way\11.6.A Design Drawings\Stockport Gateway Signs\New Signs

Drawn	Engineer	Checked	Approved
DP	NH		
Date	Date	Date	Date
23/06/11	23/06/11		
Scale	N/A		
Drawing No.	3175/Revised Signage		
Revision	C		

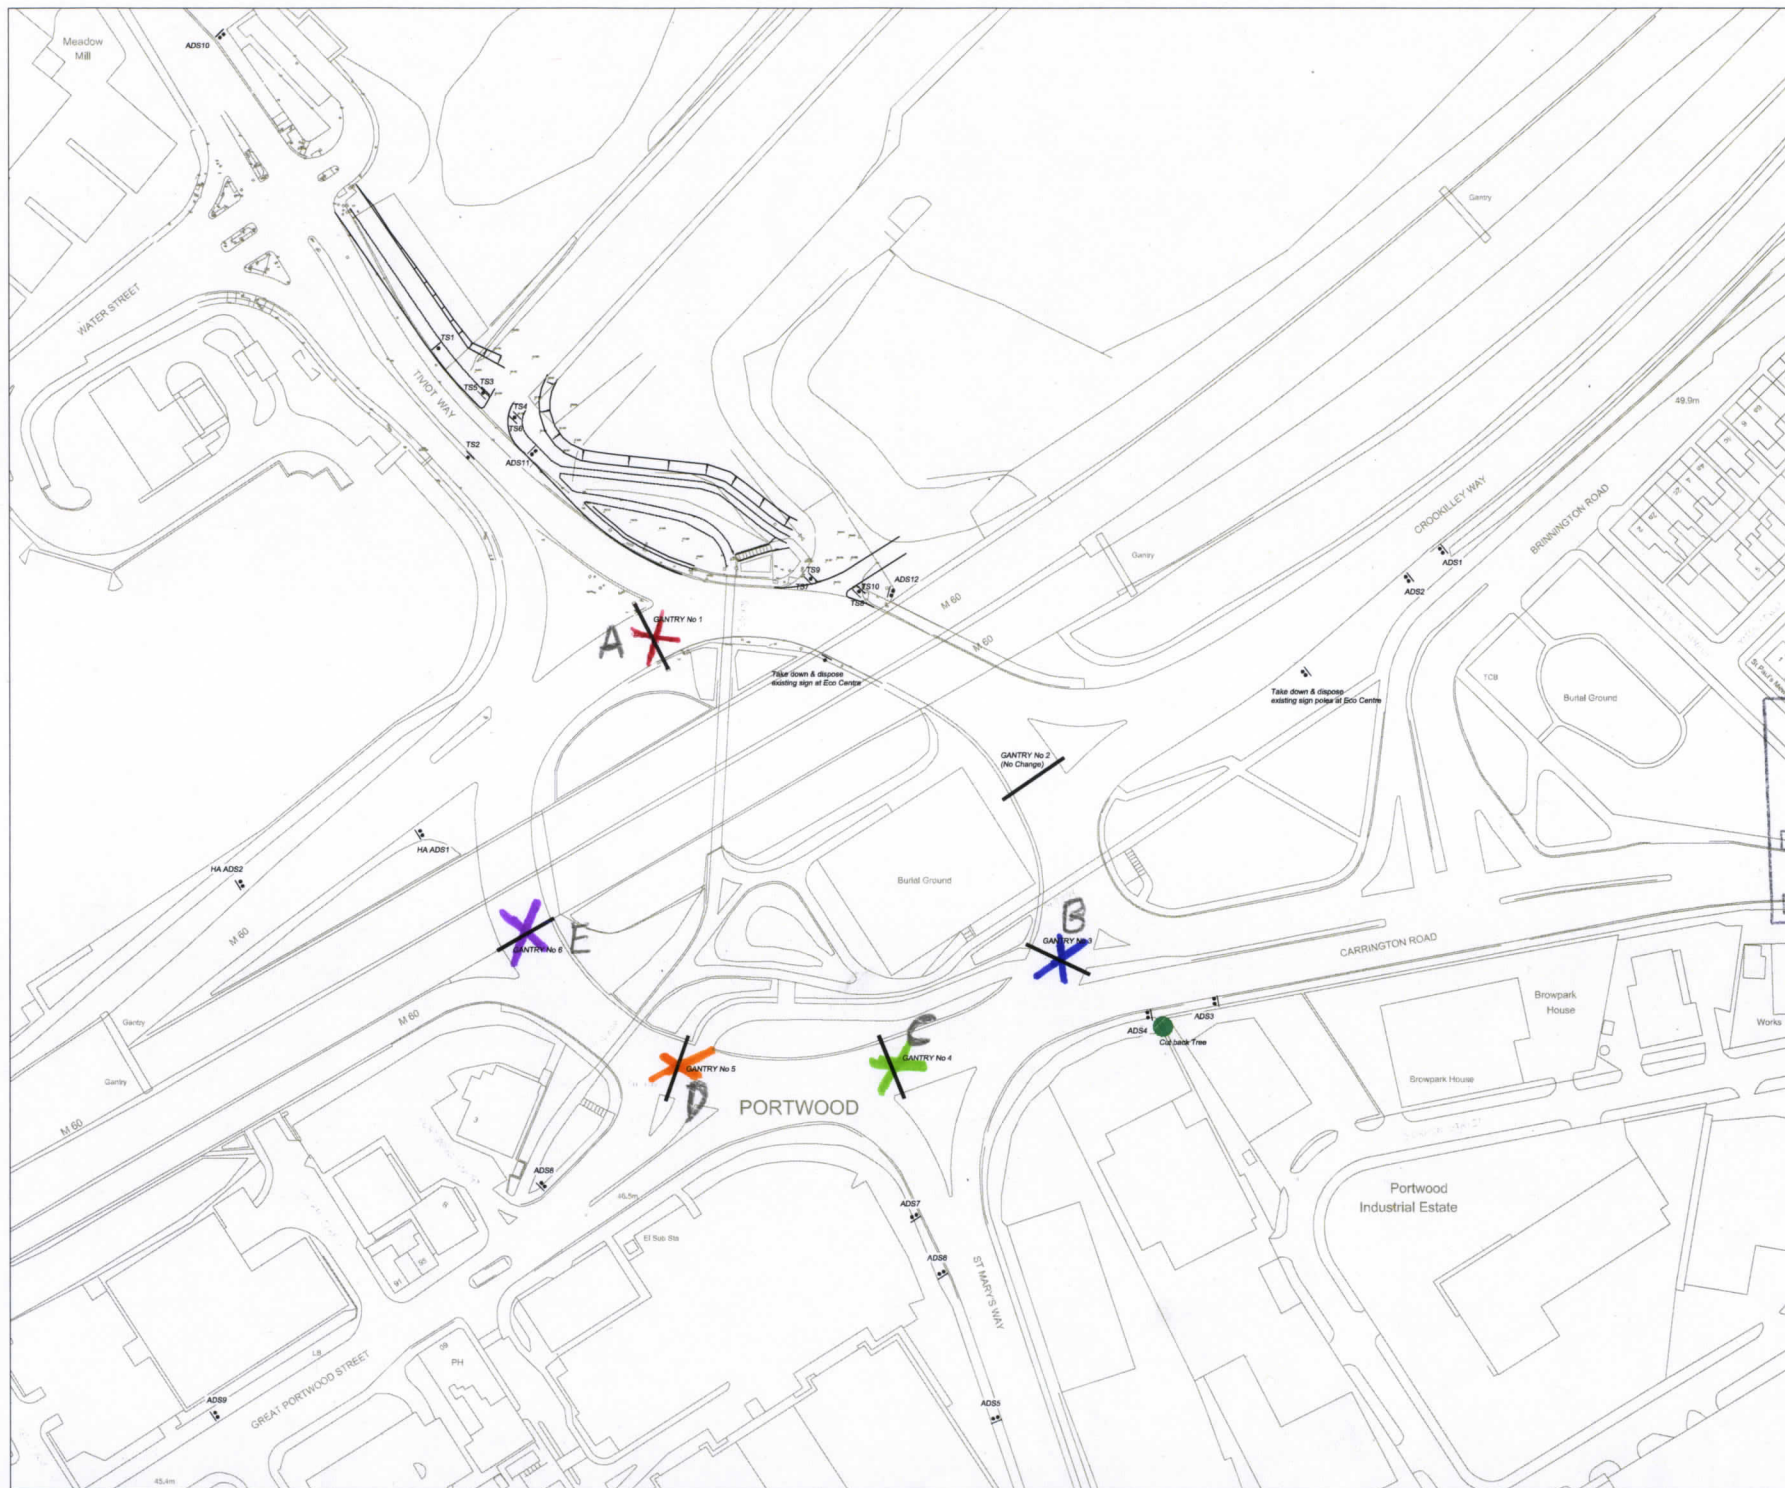

This map is reproduced from Ordnance Survey material with the permission of Ordnance Survey on behalf of the Controller of Her Majesty's Stationery Office. Crown copyright. Unauthorised reproduction infringes Crown copyright and may lead to prosecution or civil proceedings. Stockport Metropolitan Borough Council 100015571 2009




NOTES

1. All signs to be in accordance with The Traffic Signs Regulation and General Directions 2002
2. All signs, including gantry signs, to be installed in accordance with Chapter 8 of Traffic Signs manual and Safety at Streetworks and Road Works - A Code of Practice.
3. Proposed Traffic Management to be agreed with Traffic Services prior to works commencement.
4. Drawings to be read in conjunction with:-
3175/CPI/UPS Proposed Signs
3175/C12-15/SS1-SS4 Sign Schedule
5. HA AD81 and HA AD82 to be manufactured and installed by Solutions SK Ltd. Traffic Management to be agreed and provided by HA approved contractor. All other signs located on SMBC Adopted Highway.

Department for Transport

Date 20/1/2012

No. GTS6/153/0011-1

A	NH	NH	11/06/11	TSD and TS12 added.		
Rev.	Drawn	Checked	Date		Revision	Details
AMENDMENTS						
 STOCKPORT METROPOLITAN BOROUGH COUNCIL ROADS AND STRUCTURES HIGHWAYS 100 WILSON ROAD STOKES NEWTON STOCKPORT, CHESHIRE SK11 7AA TEL: 0161 275 2222 FAX: 0161 275 2221						
Job Title						
3175 CHANCERYGATE TIVOT WAY						
Drawing Title						
PROPOSED SIGNS LOCATION PLAN						
Drawn	Engineer	Checked	Approved			
SEB	NH	BJD	MPR			
Date	Date	Date	Date			
18/06/10	30/9/10	30/9/10	30/9/10			
A1	Scale					
SCD No.	Filename	N.T.S				
Drawing No.						
3175/D/10/PSP						
Revision						