



GT50/84/0005

**ROAD TRAFFIC REGULATION ACT 1984 – SECTIONS 64 AND 65
AUTHORISATION OF TRAFFIC SIGNS AND SPECIAL DIRECTIONS**

The Secretary of State for Transport, in exercise of her powers under Sections 64 and 65 of the Road Traffic Regulation Act 1984, and of all other powers enabling her in that behalf, for the purpose of informing road users of a time-limited drop off / pick up bay in Gooshays Drive, Harold Hill, Romford, in the London Borough of Havering, hereby:-

1. authorises the erection at or within 5 metres of the sites referenced “RS1” on the attached plan numbered GT50/84/0005-1 of a traffic sign (hereinafter referred to as “the authorised sign”) conforming as to size, colour and character with that shown on the said plan; and
2. authorises the placing within the vicinity of the said sites on the said plan of a traffic sign consisting of a road marking (hereafter referred to as “the authorised marking”) conforming as to size, colour and character with the road marking to diagram 1028.4 (when no legend appears) in Schedule 6 to the Traffic Signs Regulations 2002 (Part I of SI 2002/3113, “the 2002 Regulations”), save that a continuous longitudinal yellow line 200 millimetres wide shall be placed along the edge of the carriageway in the manner shown in diagram 1025.1 in Schedule 6 to the 2002 Regulations; and
3. directs that it is a condition of this authorisation that the authorised sign may be placed only to indicate the effect of a corresponding Traffic Order; and



GT50/84/0005

4. directs, without prejudice to any statutory provision to the like effect, that it is a condition of this authorisation that the erection of the authorised sign at or near the said sites shall continue to have effect only until such day as may be appointed by one month's notice given by the Secretary of State in writing to the traffic authority for the removal or alteration of the authorised sign and on that day the said authorisation shall, without prejudice to the giving of any further authorisation or direction, cease to have effect.


The provisions of Regulations 12, 18 and 19 of the 2002 Regulations shall apply to the authorised plate in the same manner as they apply to the sign shown in diagram 650.1 in Schedule 2 to those Regulations.

Dated19 January..... 2012

Signed by authority of the Secretary of State




.....
A Delegated Official of the Department for Transport

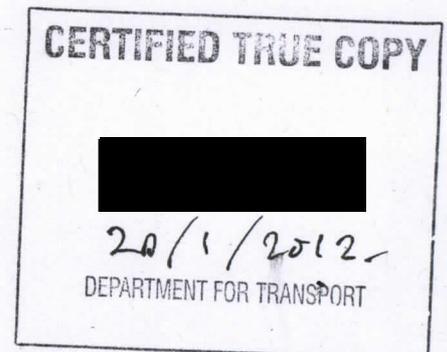



Scheme Ref.	Gooshays Health Centre	
Sign Reference	RS1	x'-height 20.0
Letter colour	BLACK	SIGN FACE
Background	YELLOW	Width 275mm
Border	BLACK	Height 300mm
Material	Class RA 2 (BS EN 12899-1:2007)	Area 0.08sq.m

Department for Transport
 Date 19/1/2012
 No. GTSO/484/0005

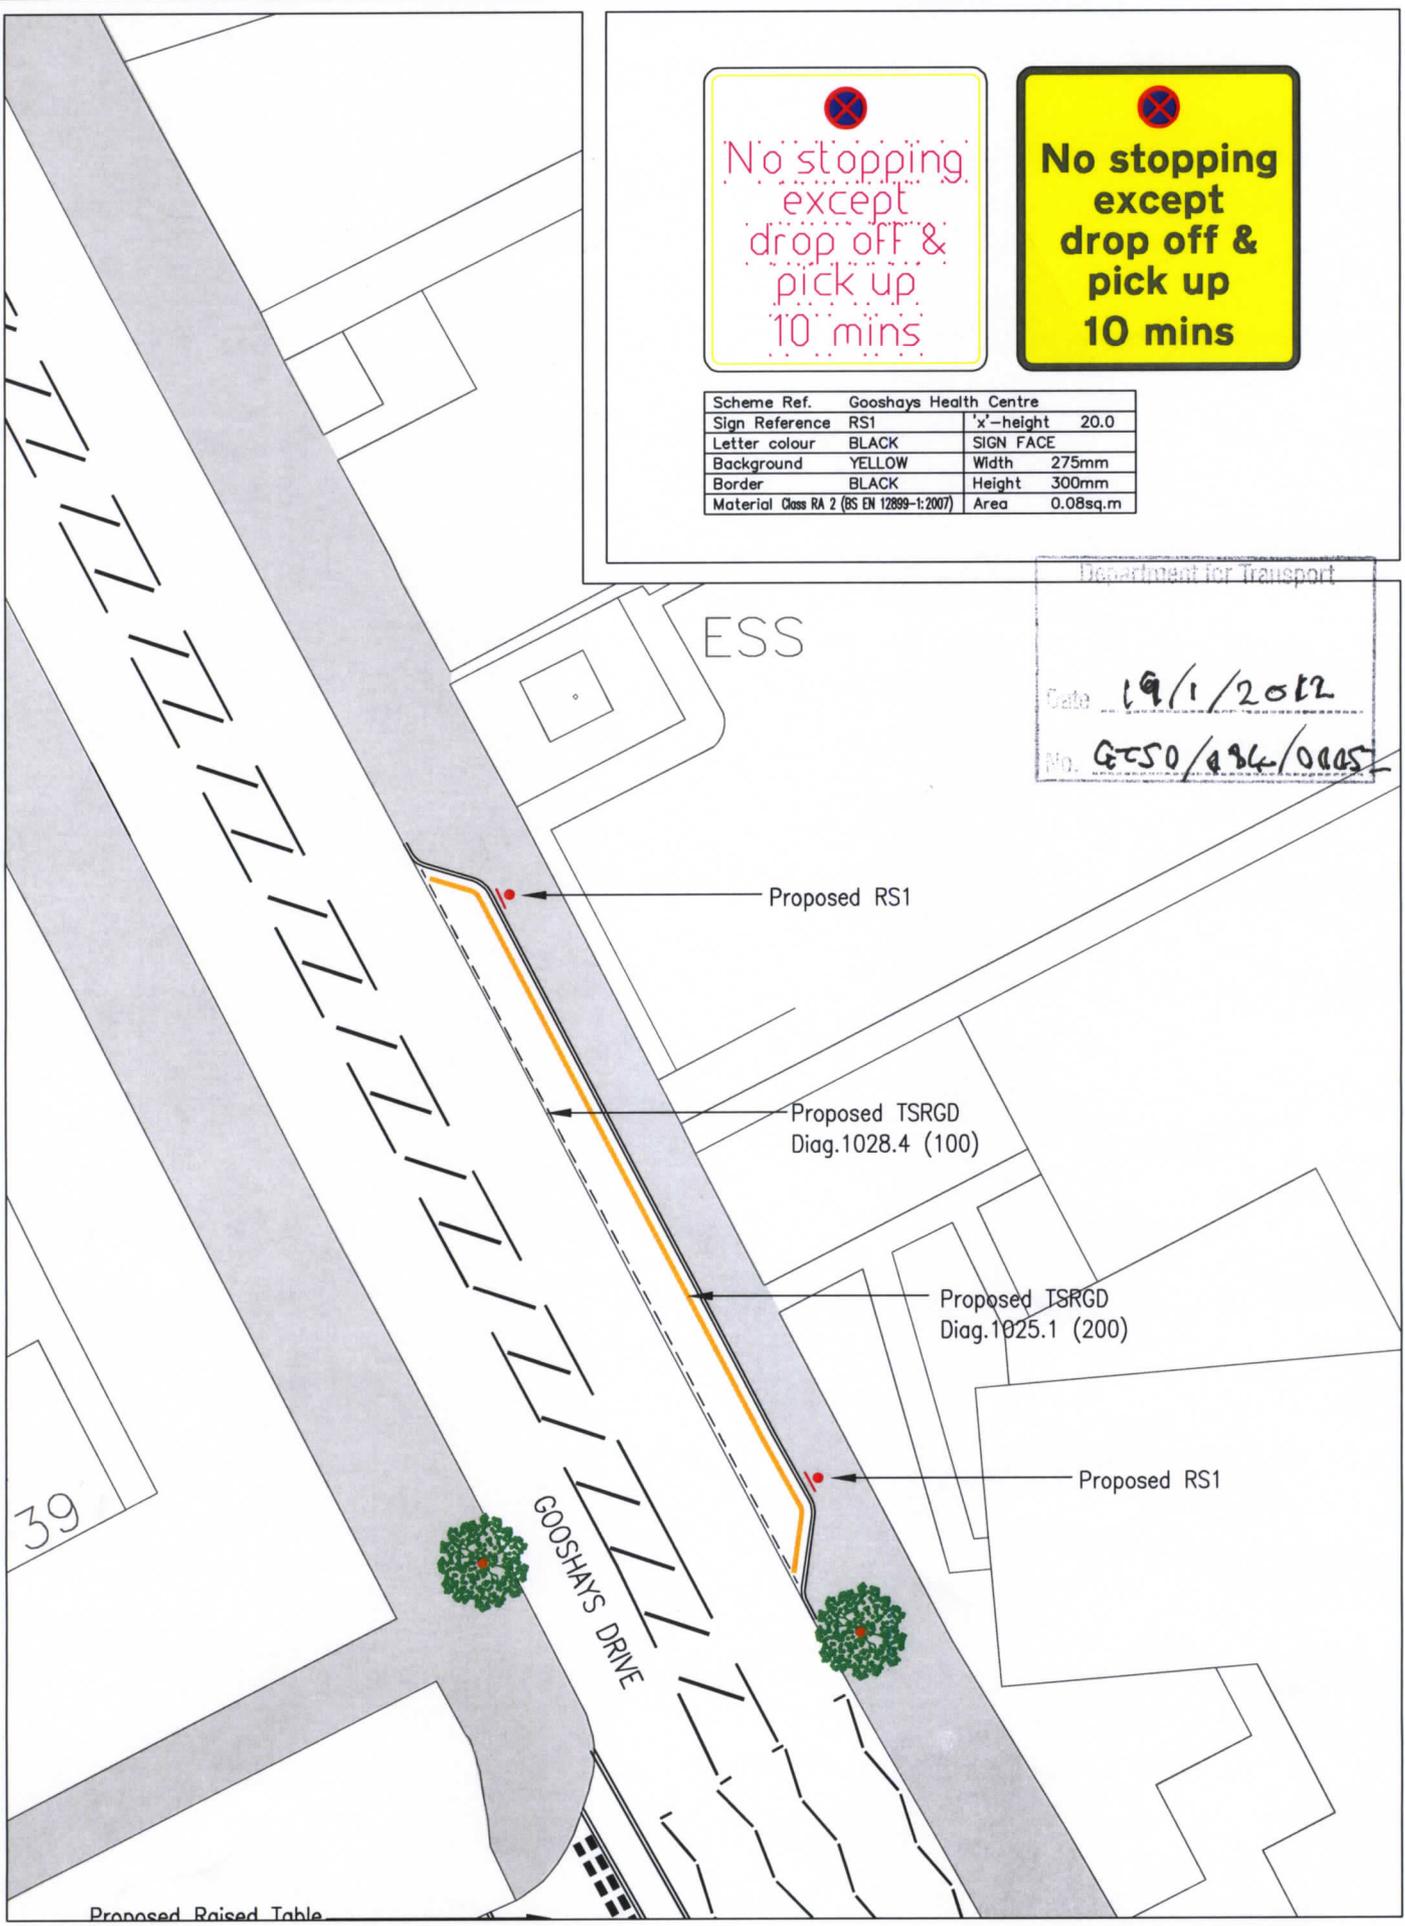

<p>Haverling TRAFFIC & ENGINEERING TECHNICAL SERVICES THE WATFORTH CENTRE MOAK HILL ROAD, ROMFORD RM3 7YA TELEPHONE No: 01708 433704 FAX No: 01708 433719 E-MAIL: technicalservices@haverling.gov.uk</p>	JOB TITLE HEALTH CENTRE, GOOSHAYS DRIVE HAROLD HILL, ROMFORD		PURPOSE DRAWN BY TAB		CHECKED BY MP		APPROVED BY <input type="checkbox"/> DRAFT <input checked="" type="checkbox"/> ISSUE		©COPYRIGHT This drawing belongs to the Traffic & Engineering Division & Intellectual Services. Neither the whole nor any part thereof may be reproduced without prior written permission. Based upon Ordnance Survey Mapping with the permission of the Controller of Her Majesty's Stationery Office & Crown copyright and may lead to prosecution or civil proceedings. London Borough of Havering 100024327
	DRAWING TITLE DTF APPLICATION DROP OFF & PICK UP		SCALE (AT A3 SIZE) 1:200		DATE OCT 11		DRAWING No QK-012-101		
	ACAD REF: Sheet Size: A3 (420x297)		REVISION -		REVISION AMENDMENT		DATE		