



GT50/026/0011

**ROAD TRAFFIC REGULATION ACT 1984 – SECTIONS 64 AND 65
AUTHORISATION OF TRAFFIC SIGNS AND SPECIAL DIRECTIONS**

The Secretary of State for Transport, in exercise of her powers under Sections 64 and 65 of the Road Traffic Regulation Act 1984 and of all other powers enabling her in that behalf, for the purpose of indicating parking and loading places in Mullion in the county of Cornwall, hereby:-

1. authorises the placing at the location shown in the attached plan numbered GT50/026/0011-1 of a traffic sign consisting of a road marking (hereinafter referred to as “the authorised marking A”) conforming as to size, colour and character with that shown on the plan; and
2. authorises the placing at the locations shown in the attached set of plans numbered GT50/026/0011-2 of a traffic sign consisting of a road marking (hereinafter referred to as “the authorised marking B”) being white and conforming as to size and character with those shown in the said set of plans; and
3. directs that it is a condition of this authorisation that the authorised markings A and B may be placed only to indicate the effect of a corresponding Traffic Regulation Order; and
4. directs, without prejudice to any statutory provision to the like effect, that it is a condition of this authorisation that the placing of the authorised markings A and B on the said roads shall continue to have effect only until such day as may be appointed by one month’s notice given by the Secretary of State in writing to the traffic authority for the removal or alteration of the authorised markings A and B and on that day the said authorisation shall, without prejudice to the giving of any further authorisation or direction, cease to have effect.




GT50/026/0011

The provisions of Regulations 12 and 31 of The Traffic Signs Regulations 2002, (Part I of SI 2002 No. 3113, "the 2002 Regulations") shall apply to the authorised marking A in the same manner as they apply to the road marking to diagram 1032 in Schedule 6 to those Regulations


The provisions of Regulations 12 and 31 of the 2002 Regulations shall apply to the authorised marking B in the same manner as they apply to the road marking to diagram 1028.4 in Schedule 6 to those Regulations.

Dated 7 February 2012

Signed by authority of the Secretary of State

 .....


A Delegated Official of the Department for Transport

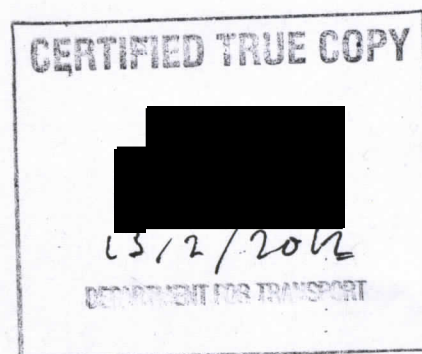




Location Plan
Grid Reference SW 678 191



Department for Transport
Date 6/2/2012
No. 6T50/026/0011-L

Proposal to add 400mm double
and line to existing bay to
ensure that the bay conforms to
diagram no. 1032 and is 1.8
metres wide throughout. White
lines to be 50mm wide.

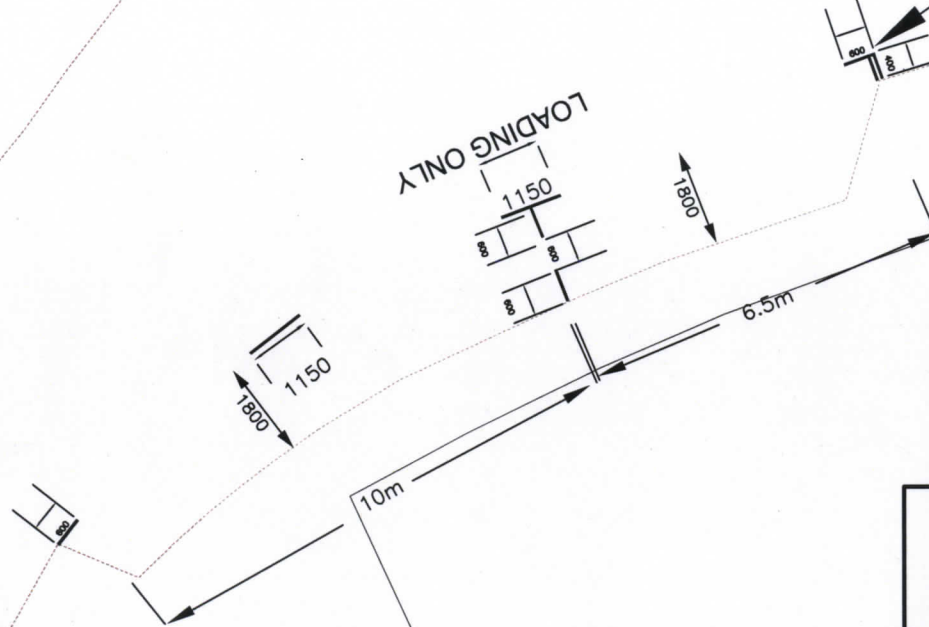

Drawing Title			
Churchtown, Polurrian Mullion			
Loading Bay - Diagram 1032 DFT Approval Drawing Layout Plan			
Scale	Drawn by	Originator	Project Manager
NTS @ A3	Heldi Wheeldon	Heldi Wheeldon	Nell Grigg
Drawing No	Revision	Date	Nature of Revision
C05479/DFT/MULLION	0	04/07/11	Original

This map is based upon Ordnance Survey material with the permission of Ordnance Survey on behalf of the Controller of Her Majesty's Stationery Office. © Crown copyright. Unauthorised reproduction infringes Crown copyright and may lead to prosecution or civil proceedings. (100049047) 2010

© This drawing is Copyright. It should not be relied on or used in circumstances other than those for which it was originally prepared and for which Cornwall Council was originally commissioned. Cornwall Council accepts no responsibility for this drawing to any party other than the person(s) by whom it was commissioned.



Location Plan
Grid Reference SW 167861 019178




Lay 300mm transverse line out from layby edge

Request for approval to remove existing markings and replace with 1.8m width bay to diagram 1028.4 by laying 300mm transverse lines out from layby edge at each end


Department for Transport

Date 6/2/2012

No. GT50/026/001-2

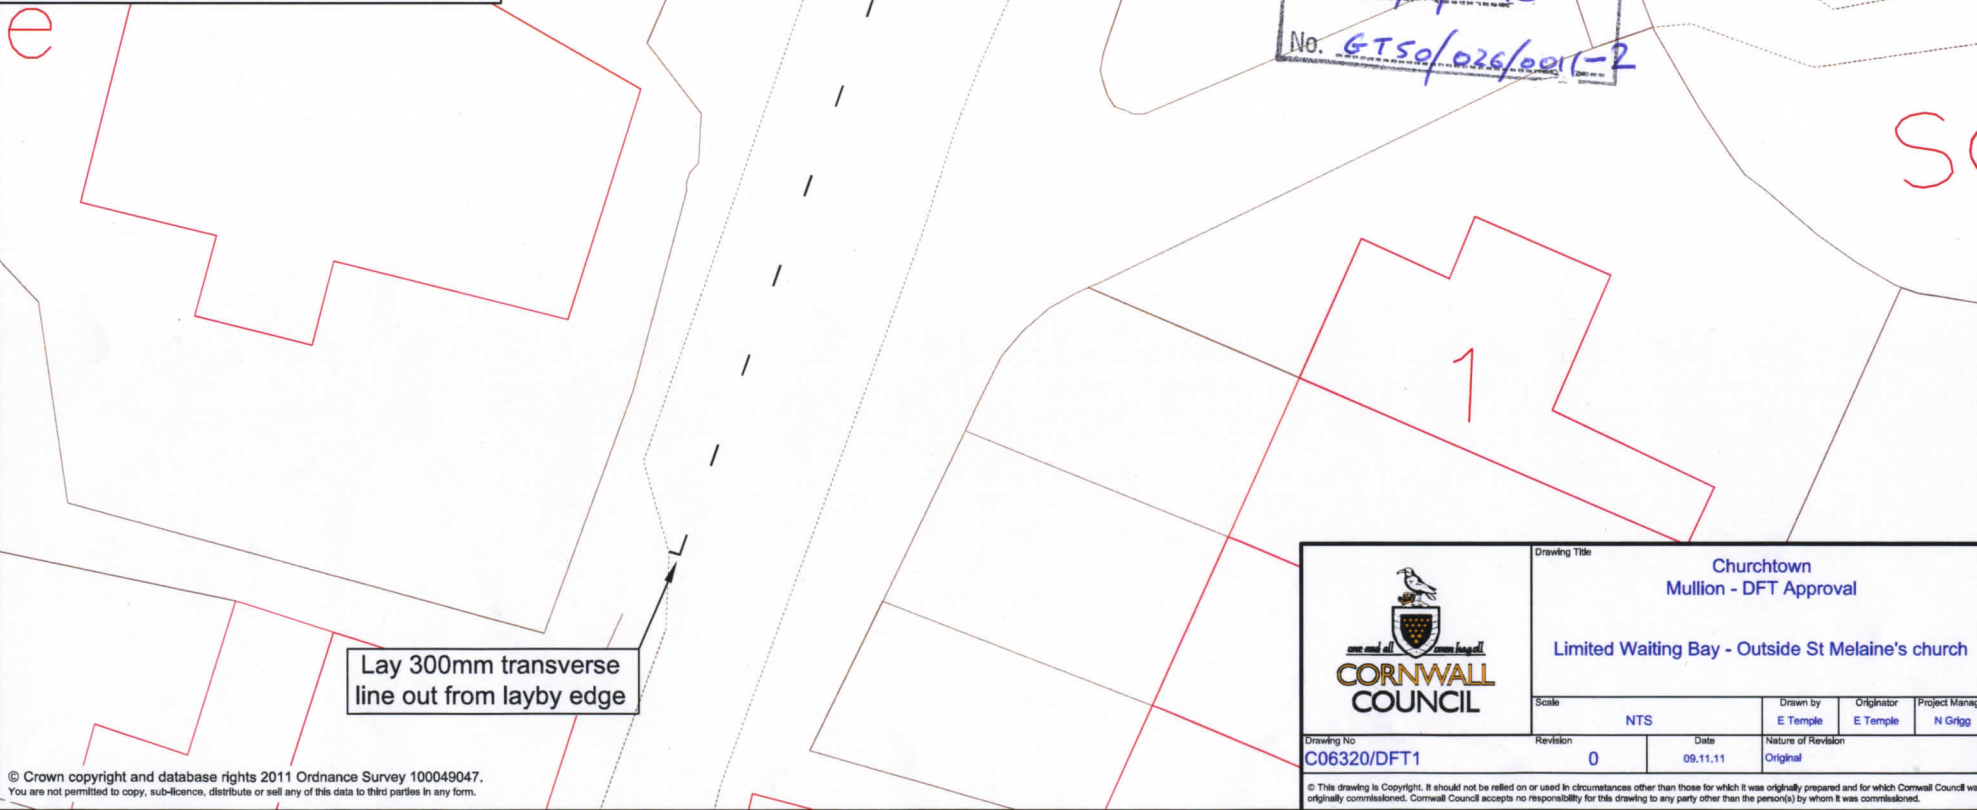

Lay 300mm transverse line out from layby edge

 CORNWALL COUNCIL	Drawing Title Churchtown Mullion - DFT Approval Limited Waiting Bay - Outside St Melaine's church		
	Scale NTS	Drawn by E Temple	Originator E Temple
Drawing No C06320/DFT1	Revision 0	Date 09.11.11	Nature of Revision Original

© Crown copyright and database rights 2011 Ordnance Survey 100049047. You are not permitted to copy, sub-licence, distribute or sell any of this data to third parties in any form.

© This drawing is Copyright. It should not be relied on or used in circumstances other than those for which it was originally prepared and for which Cornwall Council was originally commissioned. Cornwall Council accepts no responsibility for this drawing to any party other than the person(s) by whom it was commissioned.

193



Location Plan
Grid Reference SW 167941 019179




Claridge

Request for approval to lay new
1.8m width bay to diagram 1028.4
by laying 200mm transverse lines
out from layby edge at either end

Lay 200mm transverse line
out from layby edge

Lay 200mm transverse line
out from layby edge

Churchview

	Drawing Title Churchtown Mullion - DFT Approval		
	Limited Waiting Bay - Outside Penny Cottage		
Scale	Drawn by	Originator	Project Manager
NTS	E Temple	E Temple	N Grigg
Drawing No	Revision	Date	Nature of Revision
C06320/DFT2	0	09.11.11	Original

© Crown copyright and database rights 2011 Ordnance Survey 100049047.
You are not permitted to copy, sub-licence, distribute or sell any of this data to third parties in any form.

© This drawing is Copyright. It should not be relied on or used in circumstances other than those for which it was originally prepared and for which Cornwall Council was originally commissioned. Cornwall Council accepts no responsibility for this drawing to any party other than the person(s) by whom it was commissioned.



Location Plan
Grid Reference SW 168003 019227



**Request for approval to lay new
1.8m to 1.9m width bay to diagram
1028.4 by laying 400mm transverse
line out from southern layby edge.**

Lay 400mm transverse line
out from layby edge

Willow
Cottage

MULLION



Drawing Title
Churchtown
Mullion - DFT Approval

Limited Waiting Bay - Outside Mullion Methodist Church

Scale NTS
Drawn by E Temple
Originator E Temple
Project Manager N Grigg

Drawing No C06320/DFT3
Revision 0
Date 09.11.11
Nature of Revision Original

© This drawing is Copyright. It should not be relied on or used in circumstances other than those for which it was originally prepared and for which Cornwall Council was originally commissioned. Cornwall Council accepts no responsibility for this drawing to any party other than the person(s) by whom it was commissioned.

375