



GT50/065/0014

**ROAD TRAFFIC REGULATION ACT 1984 – SECTIONS 64 AND 65
AUTHORISATION OF TRAFFIC SIGNS AND SPECIAL DIRECTIONS**

The Secretary of State for Transport, in exercise of her powers under Sections 64 and 65 of the Road Traffic Regulation Act 1984, and of all other powers enabling her in that behalf, for the purpose of informing road users of parking places for coaches paid by phone located in the vicinity of Leeds Arena in the City of Leeds hereby:-

1. authorises the erection in the vicinity of the sites marked in green on the attached plan numbered GT50/065/0014-1 of a traffic sign (hereinafter referred to as "the authorised sign") conforming as to size, colour and character with that shown on the attached drawing numbered GT50/065/0014-2, save that the reference to the time of day, may be varied or omitted, and the telephone number or the location reference may be varied; and
2. directs that the authorised sign shall only be used in conjunction with a road marking conforming to diagram 1028.3 in Schedule 6 to the Traffic Signs Regulations 2002 (Part I to SI 2002/3113, "the 2002 Regulations"); and
3. directs that it is a condition of this authorisation that the authorised sign may be placed only to indicate the effect of a corresponding Traffic Regulation Order; and




GT50/065/0014

4. directs, without prejudice to any statutory provision to the like effect, that it is a condition of this authorisation that the erection of the authorised sign at or near the said site shall continue to have effect only until such day as may be appointed by one month's notice given by the Secretary of State in writing to the traffic authority for the removal or alteration of the authorised sign and on that day the said authorisation shall, without prejudice to the giving of any further authorisation or direction, cease to have effect.


The provisions of Regulations 12, 18 and 19 of the 2002 Regulations shall apply to the authorised sign in the same manner as they apply to the sign to diagram 661.1 in Schedule 2 to those Regulations.


Dated 5 March 2012

Signed by authority of the Secretary of State

 

.....
A Delegated Official of the Department for Transport

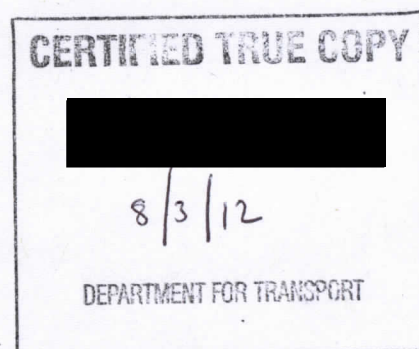

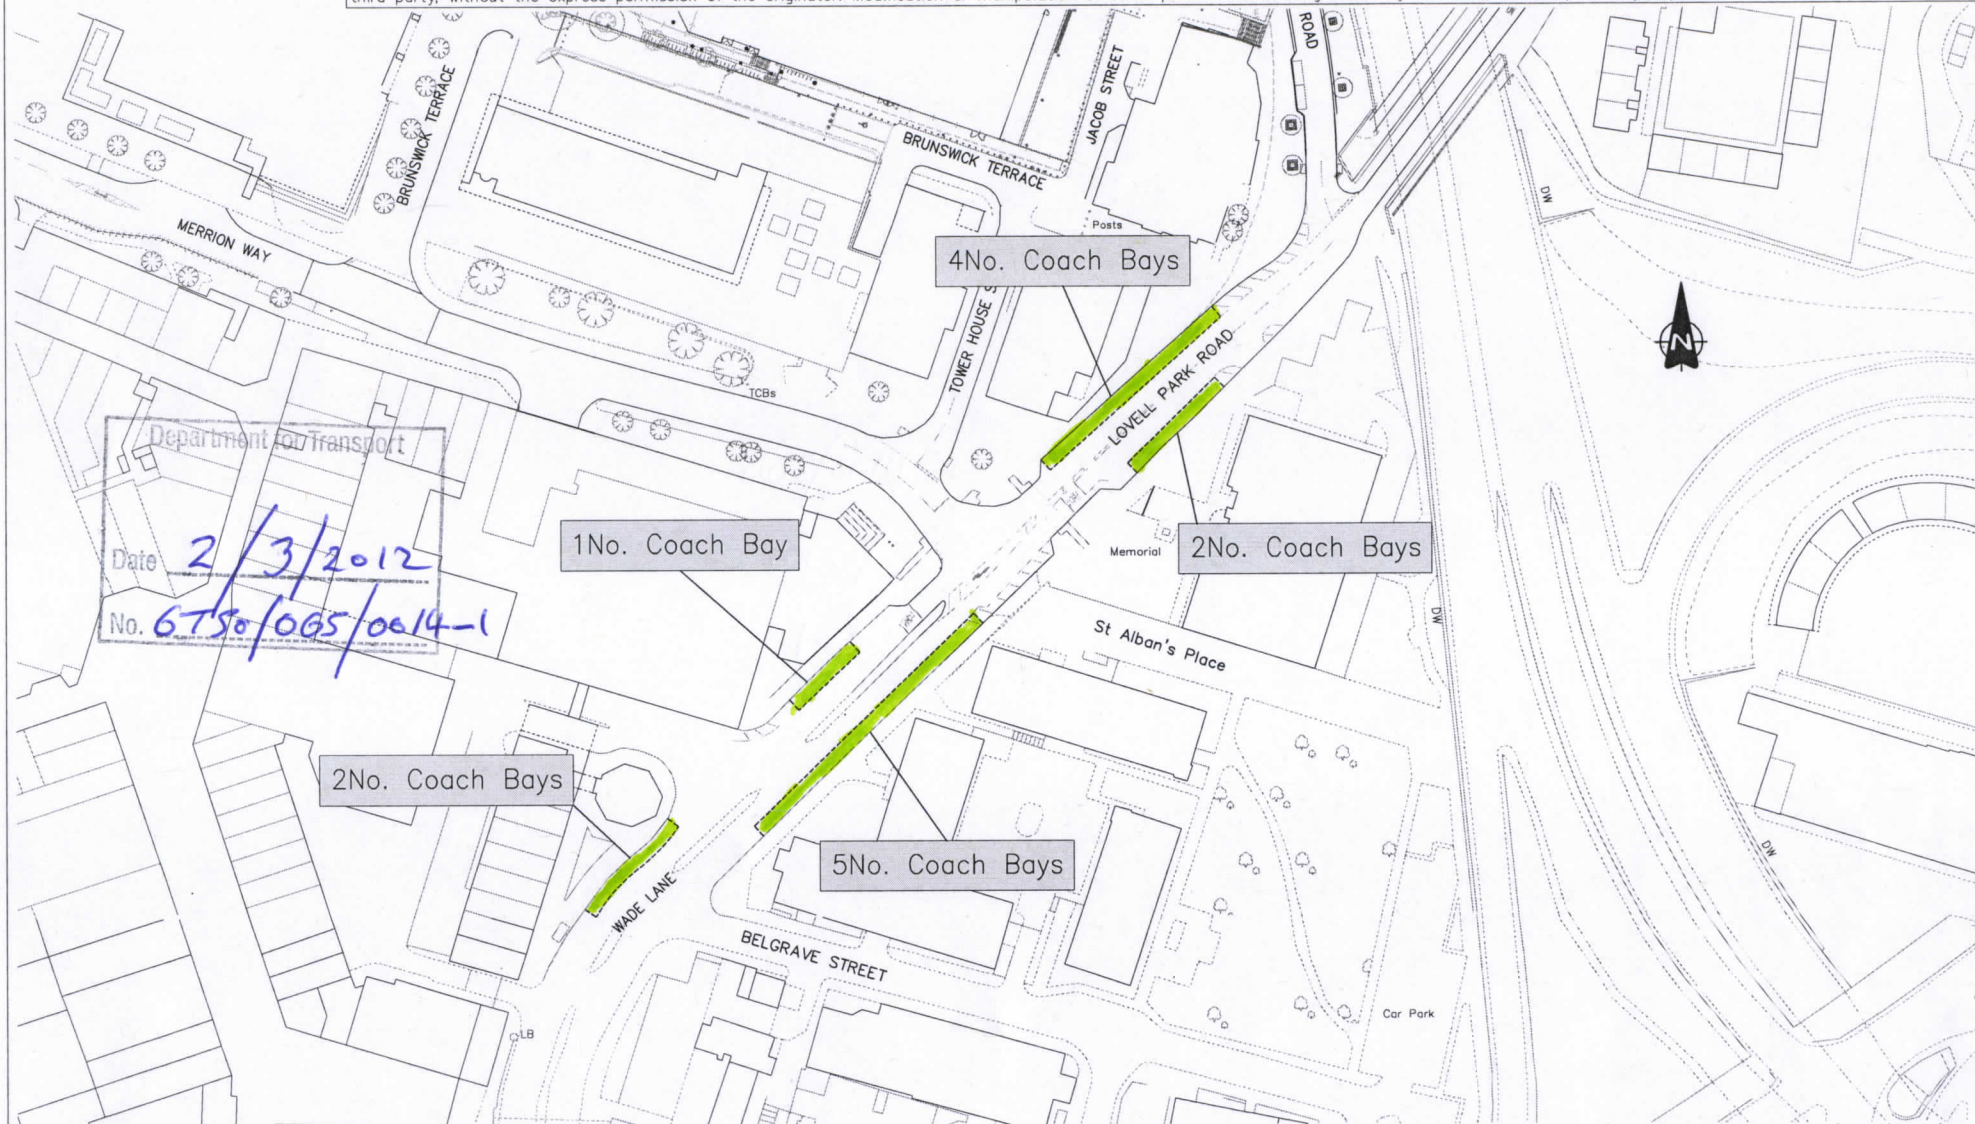

Department of Transport

Date

2/3/2012

No.

6TS8/065/0014-1

© Crown Copyright and database right 2011 Ordnance Survey LA100019567

LEEDS ARENA

COACH PARKING BAYS

	INITIALS	DATE	SCALE
DRAWN BY	SG	12/11	1:1000
AutoCAD BY	SG	12/11	
CHECKED BY	RD	12/11	

ORIGINAL SHEET SIZE: A3



Leeds
CITY COUNCIL

HIGHWAYS AND TRANSPORTATION

FIRST APPROVED	SG		
AMENDMENTS	DRAWN	CHECK	DATE


DRAWING NUMBER:

HDC/299272/MISC/15


DATE: December 2011

Scale 1:4
Dimensions (in mm):
Width: 499, Height: 468
x-Height: 25
Area: 0.23 sq m
Colours:
☐ black on white

Date printed: 16-02-12

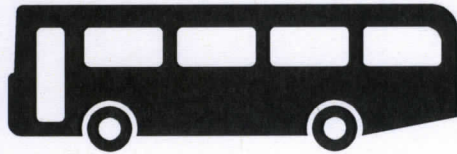

8.30 am - Midnight
Pay by phone
020 3003 2523
quoting location
0000

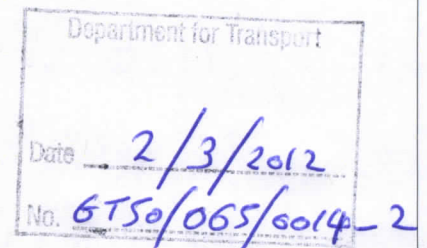

SignPlot v2.40

Leeds City Council