



GT50/155/0008

ROAD TRAFFIC REGULATION ACT 1984 – SECTIONS 64 AND 65
AUTHORISATION OF TRAFFIC SIGNS AND SPECIAL DIRECTIONS

The Secretary of State for Transport, in exercise of her powers under Sections 64 and 65 of the Road Traffic Regulation Act 1984 and of all other powers enabling her in that behalf, for the purpose of informing road users of shared use loading and parking bays in Victoria Road, Surbiton, hereby:-

1. authorises the erection at or within 5 metres of the sites shown schematically and referenced "Sign no. 1" on the attached plan numbered GT50/155/0008-1 of a traffic sign (hereinafter referred to as "the authorised sign A") conforming as to size, colour and character with that shown as "Sign Type 1" in the attached set of drawings numbered GT50/155/0008-2 save that references to a time limit, day of the week, time of day or time within which return is prohibited may be varied or omitted as appropriate; and
2. authorises the erection at or within 5 metres of the site shown schematically and referenced "Sign no 2" on the said plan of a traffic sign (hereinafter referred to as "the authorised sign B") conforming as to size, colour and character with that shown as "Sign Type 2" in the said set of drawings save that references to a time limit, day of the week, time of day or time within which return is prohibited may be varied or omitted as appropriate; and
3. directs that, notwithstanding the provisions of direction 25(1) of the Traffic Signs General Directions 2002 (Part II of SI 2002/3113) the authorised signs A and B may be placed in conjunction with the road markings to diagram 1028.4 in Schedule 6 to the Traffic Signs Regulations 2002 (Part I of SI 2002/3113, "the 2002 Regulations"); and




GT50/155/0008

4. directs that it is a condition of this authorisation that the authorised signs A and B may be placed only to indicate the effect of a corresponding Traffic Order; and
5. directs, without prejudice to any statutory provision to the like effect, that it is a condition of this authorisation that the placing of the authorised signs A and B at or near the said sites shall continue to have effect only until such day as may be appointed by one month's notice given by the Secretary of State in writing to the traffic authority for the removal or alteration of the authorised sign and the authorised marking and on that day the said authorisation shall, without prejudice to the giving of any further authorisation or direction, cease to have effect.


The provisions of Regulations 12, 18 and 19 of the Traffic Signs Regulations 2002 (Part I of SI 2002/3113, "the 2002 Regulations") shall apply to the authorised signs A and B in the same manner as they apply to the sign shown in diagram 660.4 in Schedule 2 to those Regulations.

Dated 29 February 2012

Signed by authority of the Secretary of State

 
.....


A Delegated Official of the Department for Transport

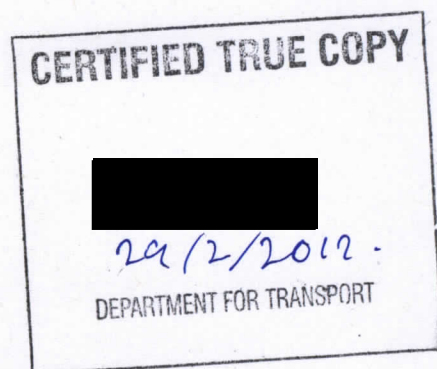

Sign 2

Diagram no. 660.4 Variant

 Goods vehicles loading only
Mon - Sat 7 - 9 am
30 mins
No return within 1 hour

P Mon - Sat 9 am - 6.30 pm
Pay at machine
→
Display ticket
Max stay 2hrs
No return within 1 hour

Sign 2 (See note 2)

Sign 2

Diagram no. 660.4 Variant

Diagram no. 661.2A Variant

Sign no. 2 on post.



NOTES

1. All diagram numbers refer to the Traffic Signs Regulations & General Directions 2002.
2. For Sign 1 & 2 details refer to drawing number VR/ST1 & VR/ST2.

Department for Transport

Date 28/2/2012.

No. G550/155/0008 - 1.

A	Sign 1 and 2 details amended	Feb 12	AT
No.	Amendment	Date	Int'l



TRAFFIC MANAGEMENT & DESIGN

Client
NEIGHBOURHOOD ENGINEERING SURBITON


Drawing Title

VICTORIA ROAD, SURBITON DETAILS OF PARKING SIGNS LOCATION

ROY THOMPSON
DIRECTOR OF PLACE & REGENERATION
GUILDHALL 2, HIGH STREET
KINGSTON UPON THAMES KT1 1EU

Date	JAN 12	Designed	AT
Scale	1:5000A4	Drawn	AT
CAD No.	DS077335A	Chk'd	App'd

DRG.NO. **DS/0773/35A**

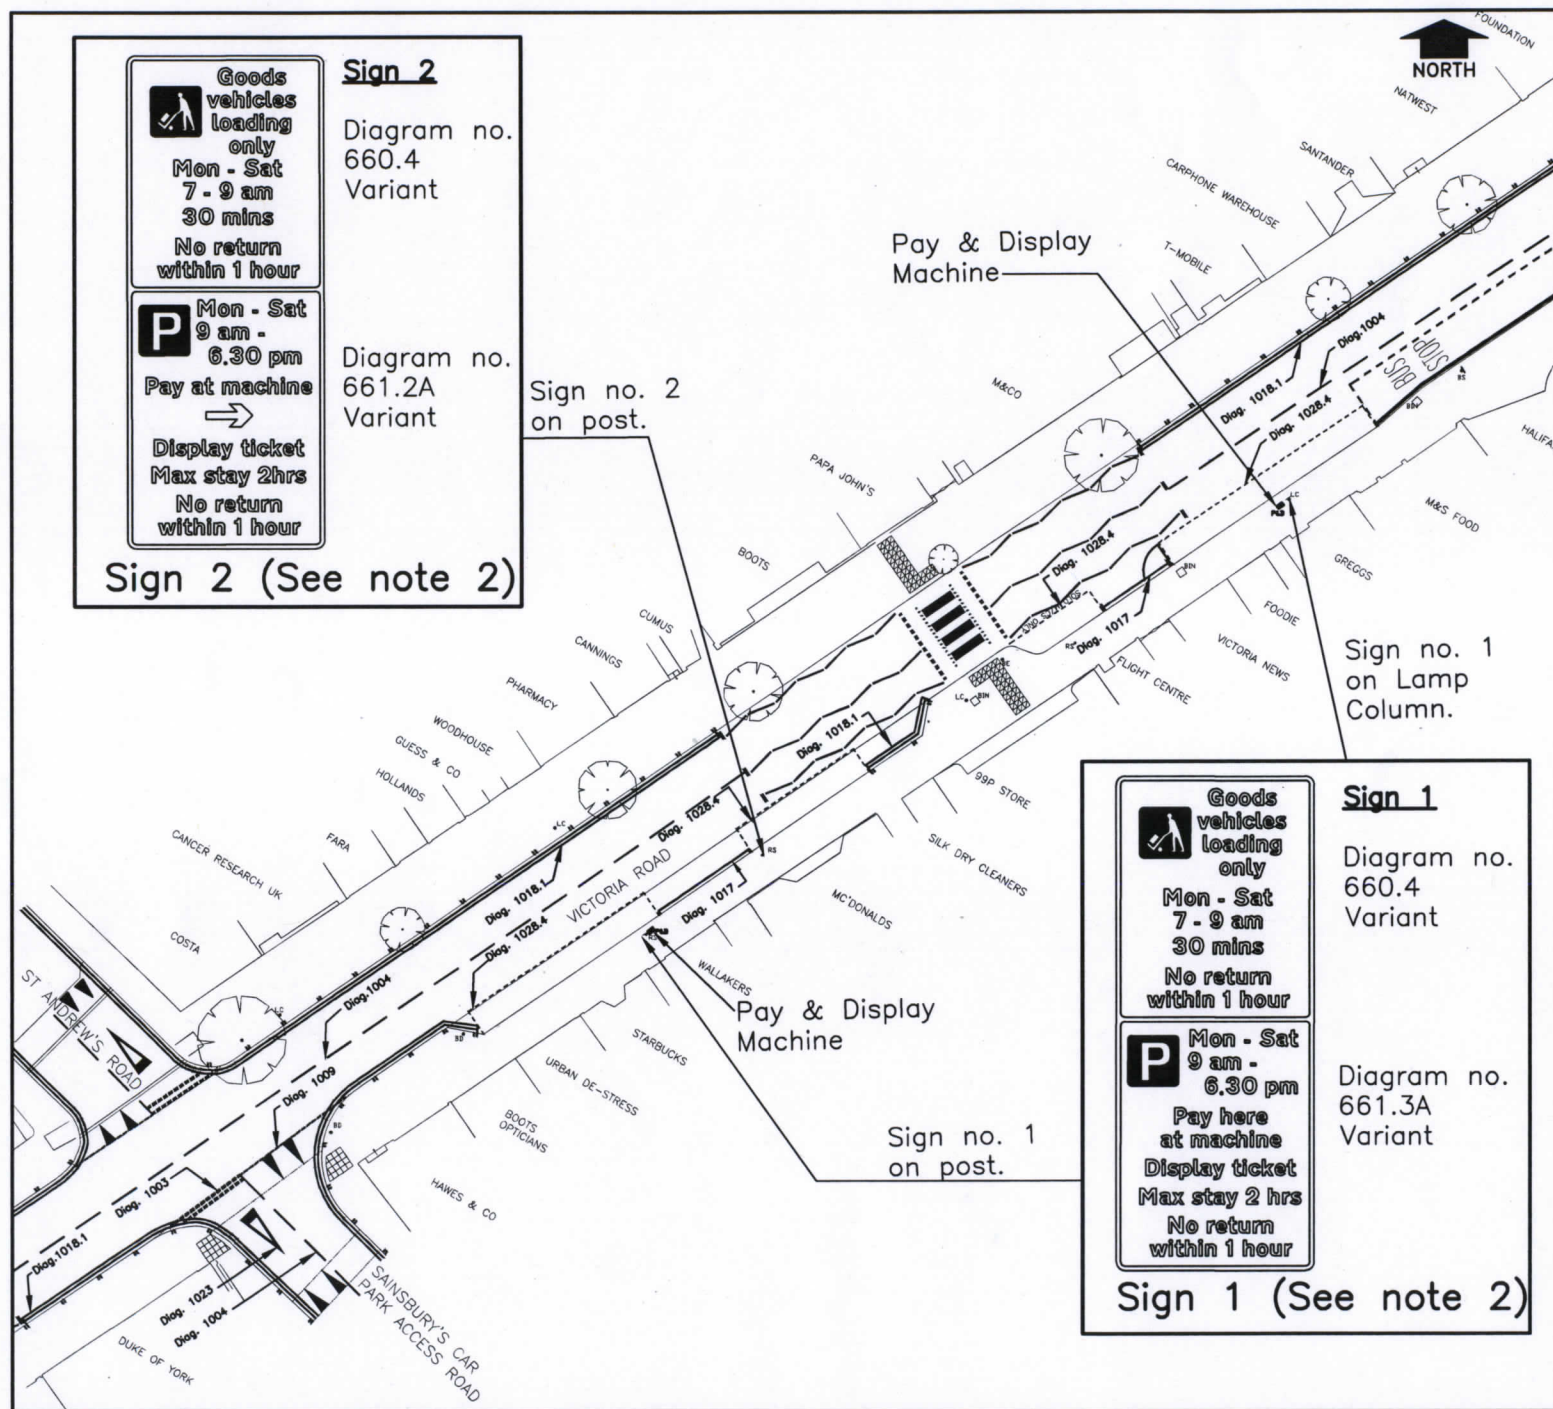

Sign 1

Diagram no. 660.4 Variant

 Goods vehicles loading only
Mon - Sat 7 - 9 am
30 mins
No return within 1 hour

P Mon - Sat 9 am - 6.30 pm
Pay here at machine
Display ticket
Max stay 2 hrs
No return within 1 hour

Sign 1 (See note 2)

Sign 1

Diagram no. 660.4 Variant

Diagram no. 661.3A Variant



**Goods
vehicles
loading
only**

**Mon - Sat
7 - 9 am**

30 mins

**No return
within 1 hour**



**Mon - Sat
9 am -
6.30 pm**

**Pay here
at machine**

**Display ticket
Max stay 2 hrs**

**No return
within 1 hour**

Scale 1:4
Dimensions (in mm):
Width: 334, Height: 866
x-Height: 20
Area: 0.29 sq m

Material:

Sign ref: VicLPDHF

Colours:

☐ black on white

Date printed: 16-02-12

Department for Transport

Date 28/2/2012

No. G+50/155/0008-2

SignPlot v2.40

Sign Type 1

Drg. no. VR/ST1

Authority name & logo



**Goods
vehicles
loading
only**

Mon - Sat

7 - 9 am

30 mins

**No return
within 1 hour**



Mon - Sat

9 am -

6.30 pm

Pay at machine



Display ticket

Max stay 2 hrs

**No return
within 1 hour**

Scale 1:4
Dimensions (in mm):
Width: 334, Height: 883
x-Height: 20
Area: 0.29 sq m

Material:

Sign ref: VicLPD>F

Colours:
☐ black on white

Date printed: 16-02-12

SignPlot v2.40

Sign Type 2

Drg. no. VR/ST2

Authority name & logo