



GT50/064/0022

ROAD TRAFFIC REGULATION ACT 1984 – SECTIONS 64 AND 65

AUTHORISATION OF TRAFFIC SIGNS AND SPECIAL DIRECTIONS

The Secretary of State for Transport, in exercise of her powers under Sections 64 and 65 of the Road Traffic Regulation Act 1984, and all other powers enabling her in that behalf, for the purpose of indicating a part-time 20 mph speed limit outside schools on roads in Lancashire, hereby:-

1. authorises the erection at or within 5 metres of the sites marked with a blue cross on the schedule of plans GT50/064/0022-1 of a plate (hereinafter referred to as "the authorised plate") conforming as to size, colour and character with that shown on the attached drawing numbered GT50/063/0022-2; and
2. directs that the authorised plate shall only be used in conjunction with both the sign to diagram 670 in Schedule 2 to the Traffic Sign Regulations 2002 (Part I of SI 2002/3113, "the 2002 Regulations"), varied to show "20", placed above. and with a light signal to diagram 4004 in Schedule 9 to the 2002 Regulations placed below; and
3. directs that the authorised plate, when used in conjunction with the signs set out in paragraph 2 above, shall have on its reverse facing traffic approaching in the opposite direction, a sign to diagram 670 in Schedule 2 to the 2002 Regulations varied to "30" (hereinafter referred to as "the 30 mph speed limit sign"), which must be displayed at all times when the light signal to diagram 4004 is in operation; and
4. directs that the 30 mph speed limit sign shall display a blank black or grey face when the light signal to diagram 4004 is not in operation; and




GT50/064/0022

5. directs that the 30 mph speed limit sign shall only be erected at the said sites if the apparatus (including the content of all instructions stored in or executable by it) used in connection with it is of a type which has been approved by the Secretary of State; and
6. directs, without prejudice to any statutory provision to the like effect, that it is a condition of this authorisation that the placing of the authorised plate at or near the said site shall continue to have effect only until such day as may be appointed by one month's notice given by the Secretary of State in writing to the traffic authority for the removal or alteration of the authorised plate and on that day the said authorisation shall, without prejudice to the giving of any further authorisation or direction, cease to have effect.


The provisions of Regulations 12 and 31 of the 2002 Regulations shall apply to the authorised plate in the same manner as they apply to the sign to diagram 954 in Schedule 5 to those Regulations when used in conjunction with the sign to diagram 616 in Schedule 2 to those Regulations.

Dated 20 January 2012

Signed by authority of the Secretary of State

 

.....
A Delegated Official of the Department of Transport

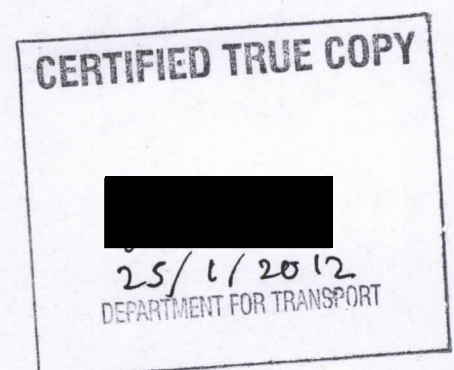



X height 5-0mm

SIGN DETAILS

30mph signs are LED matrix type, continuously illuminated only when lights show.

'20' & '30' roundels are 600mm diam.

Sub-plate x-height = 62.5mm

Flashing amber to diag.4004



Grimsargh St Michael's
Church of England
Primary School

Department for Transport

Date 20/1/2012

No. 6T50/064/0022-1



LC14 - remove existing school flashers

LC16

FB
71.6m

69.8m

LC20

School
House
Farm

NOOK GLADE

LC2

LC1

NOOK CRES


PRESTON ROAD

WAINGATE

WAINGATE

Bridge View
The Conifers

B 6243

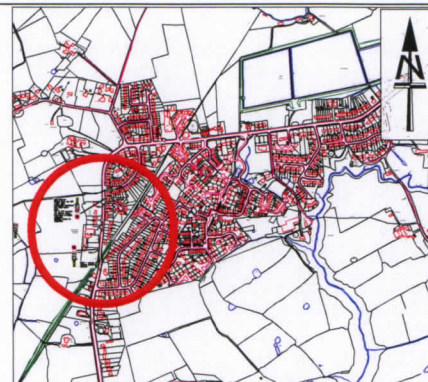

Notes:

1. Disconnect and take down school flashers from LC14 Preston Road. Leave school sign in position.

2. Erect new time-variable '20' sign on new 76mm dia swell base pole 2m north of LC16 Preston Road. Mounting height to be 2.1m. Electrical connection in footway from LC16

3. Disconnect and take down school warning sign lamp and flashers from LC20 Preston Road. Re-erect sign and lamp only on new 76mm dia swell base pole, sited outside No 106 Preston Road at rear of footway at junction with Nook Glade. Mounting height 2.1m. Electricity connection by cable in footway from LC 2 Nook Glade.



4. Erect new time-variable '20' sign on 76mm dia swell base pole outside boundary of Nos 100/102 Preston Road at rear of footway. Mounting height to be 2.1m and electrical connection by cable in footway from LC1 Nook Crescent.

5. Minimum 500mm clearance to be maintained between signs and kerb edge.

Lancashire County Council		Environment Directorate	
ENVIRONMENTAL AND PUBLIC PROTECTION SERVICES			
PROJECT TITLE	SCHOOL SPEED LIMIT PROJECT		
DRAWING TITLE	GRIMSARGH ST MICHAEL'S CE PRIMARY SCHOOL SIGN LOCATIONS		
DRAWN BY	MMW	CHECKED BY	BC
DATE	28.11.11	SCALE	1:500
PROJECT NO.	AS/120/S/P/12	SHEET NO.	01 OF 01

"Based on Ordnance Survey mapping with the permission of the Controller of Her Majesty's Stationery Office.
Unauthorised reproduction infringes Crown copyright and may lead to prosecution or civil proceedings."
"Lancashire County Council Licence No. LA100023320"

1d12

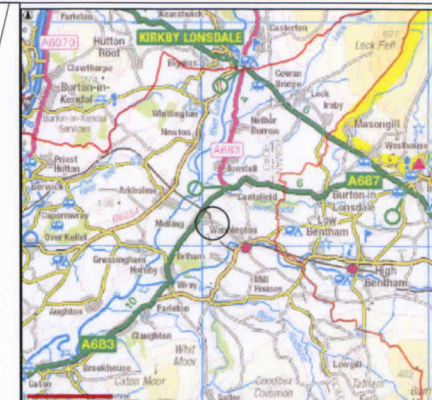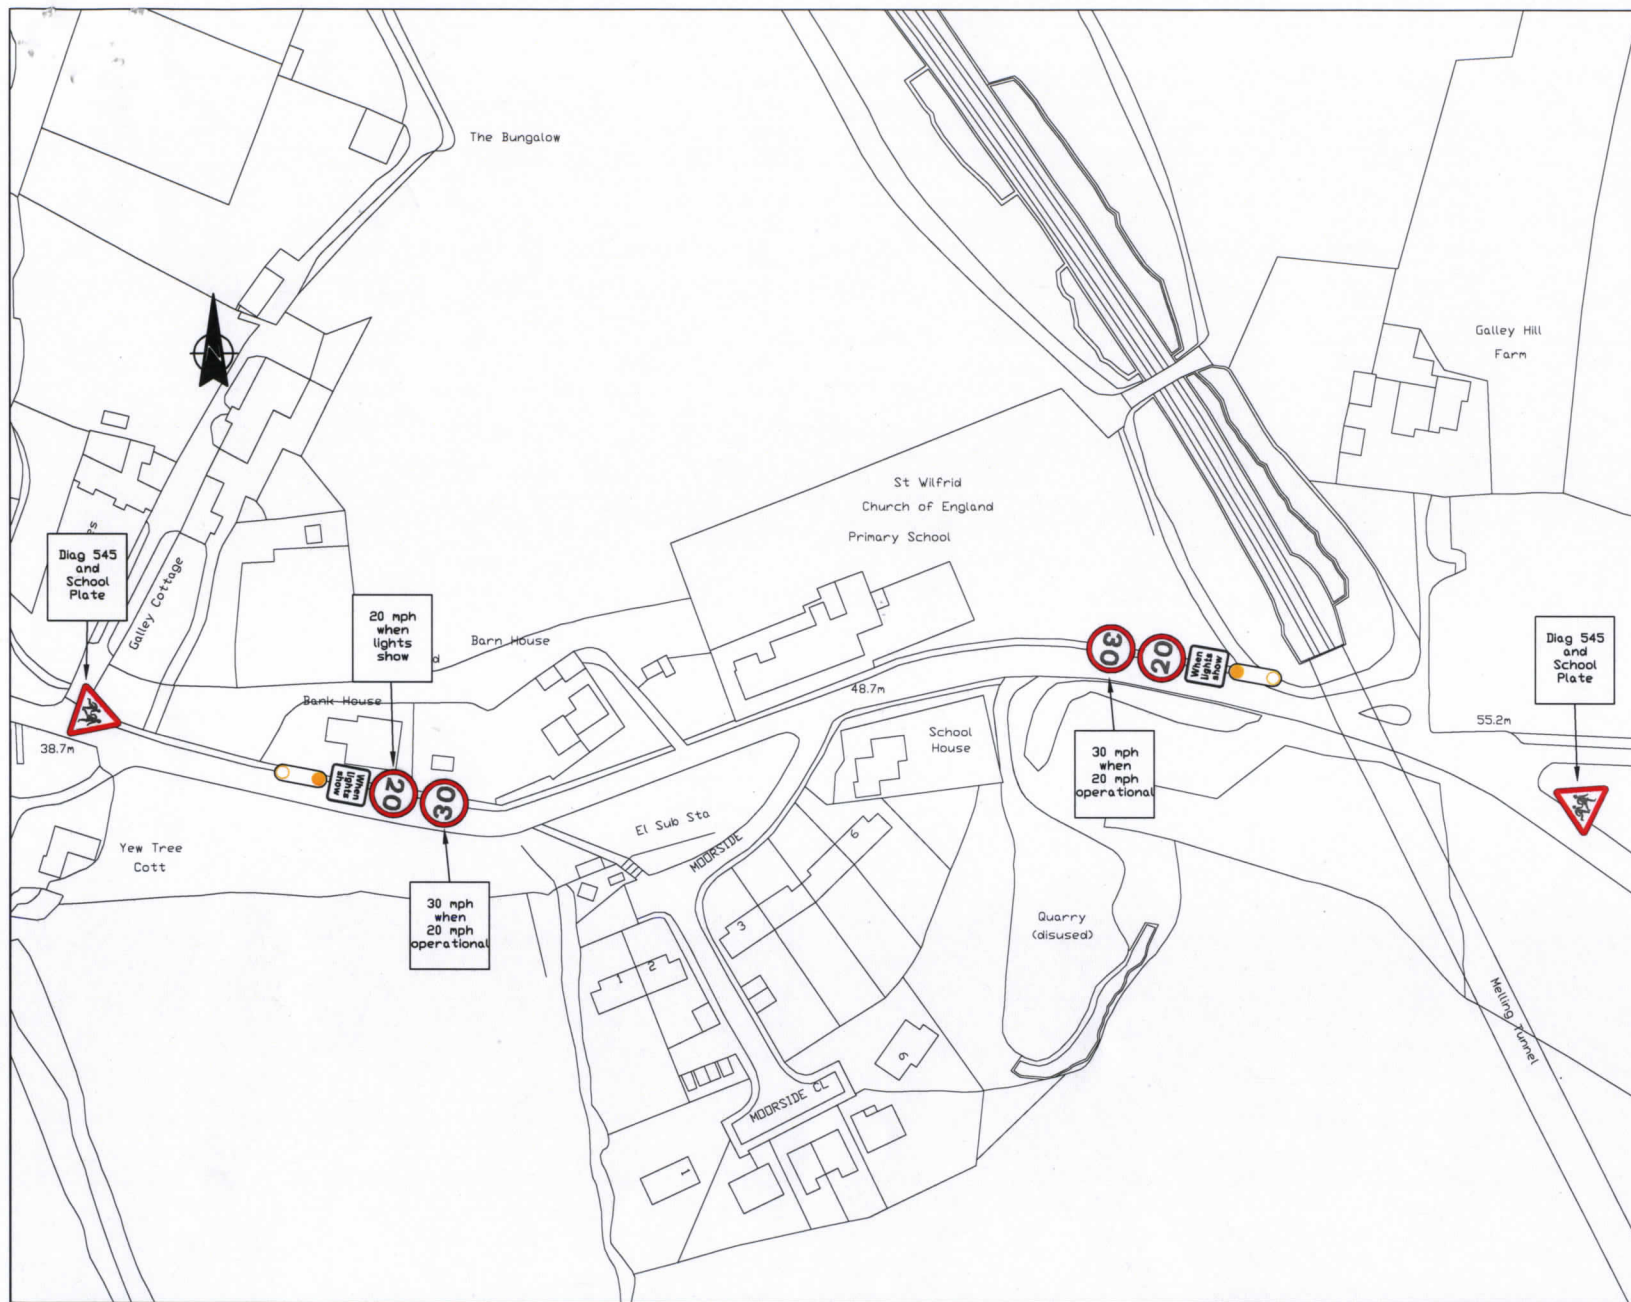

Based upon the Ordnance Survey mapping with the permission of the Controller of Her Majesty's Stationary Office Crown Copyright. Unauthorised reproduction infringes Crown Copyright and may lead to prosecution or civil proceedings. Lancashire County Council. Licence No LA100023320.



Environment Directorate

Environmental Services - Area North

PROJECT TITLE

SCHOOL VARIABLE 20 MPH LIMITS
ST WILFRED CHURCH OF ENGLAND PRIMARY SCHOOL, MELLING

DRAWING TITLE

SIGN LOCATIONS

DRAWN BY

MJS

CHECKED BY

DATE

NOVEMBER 2011

SCALE

NTS

CLIENT No.

PROJECT No.

DRAWING No.

SHEET No.


1 OF 1

REVISIONS

CHECKED BY

DRAWN BY

3 of 12

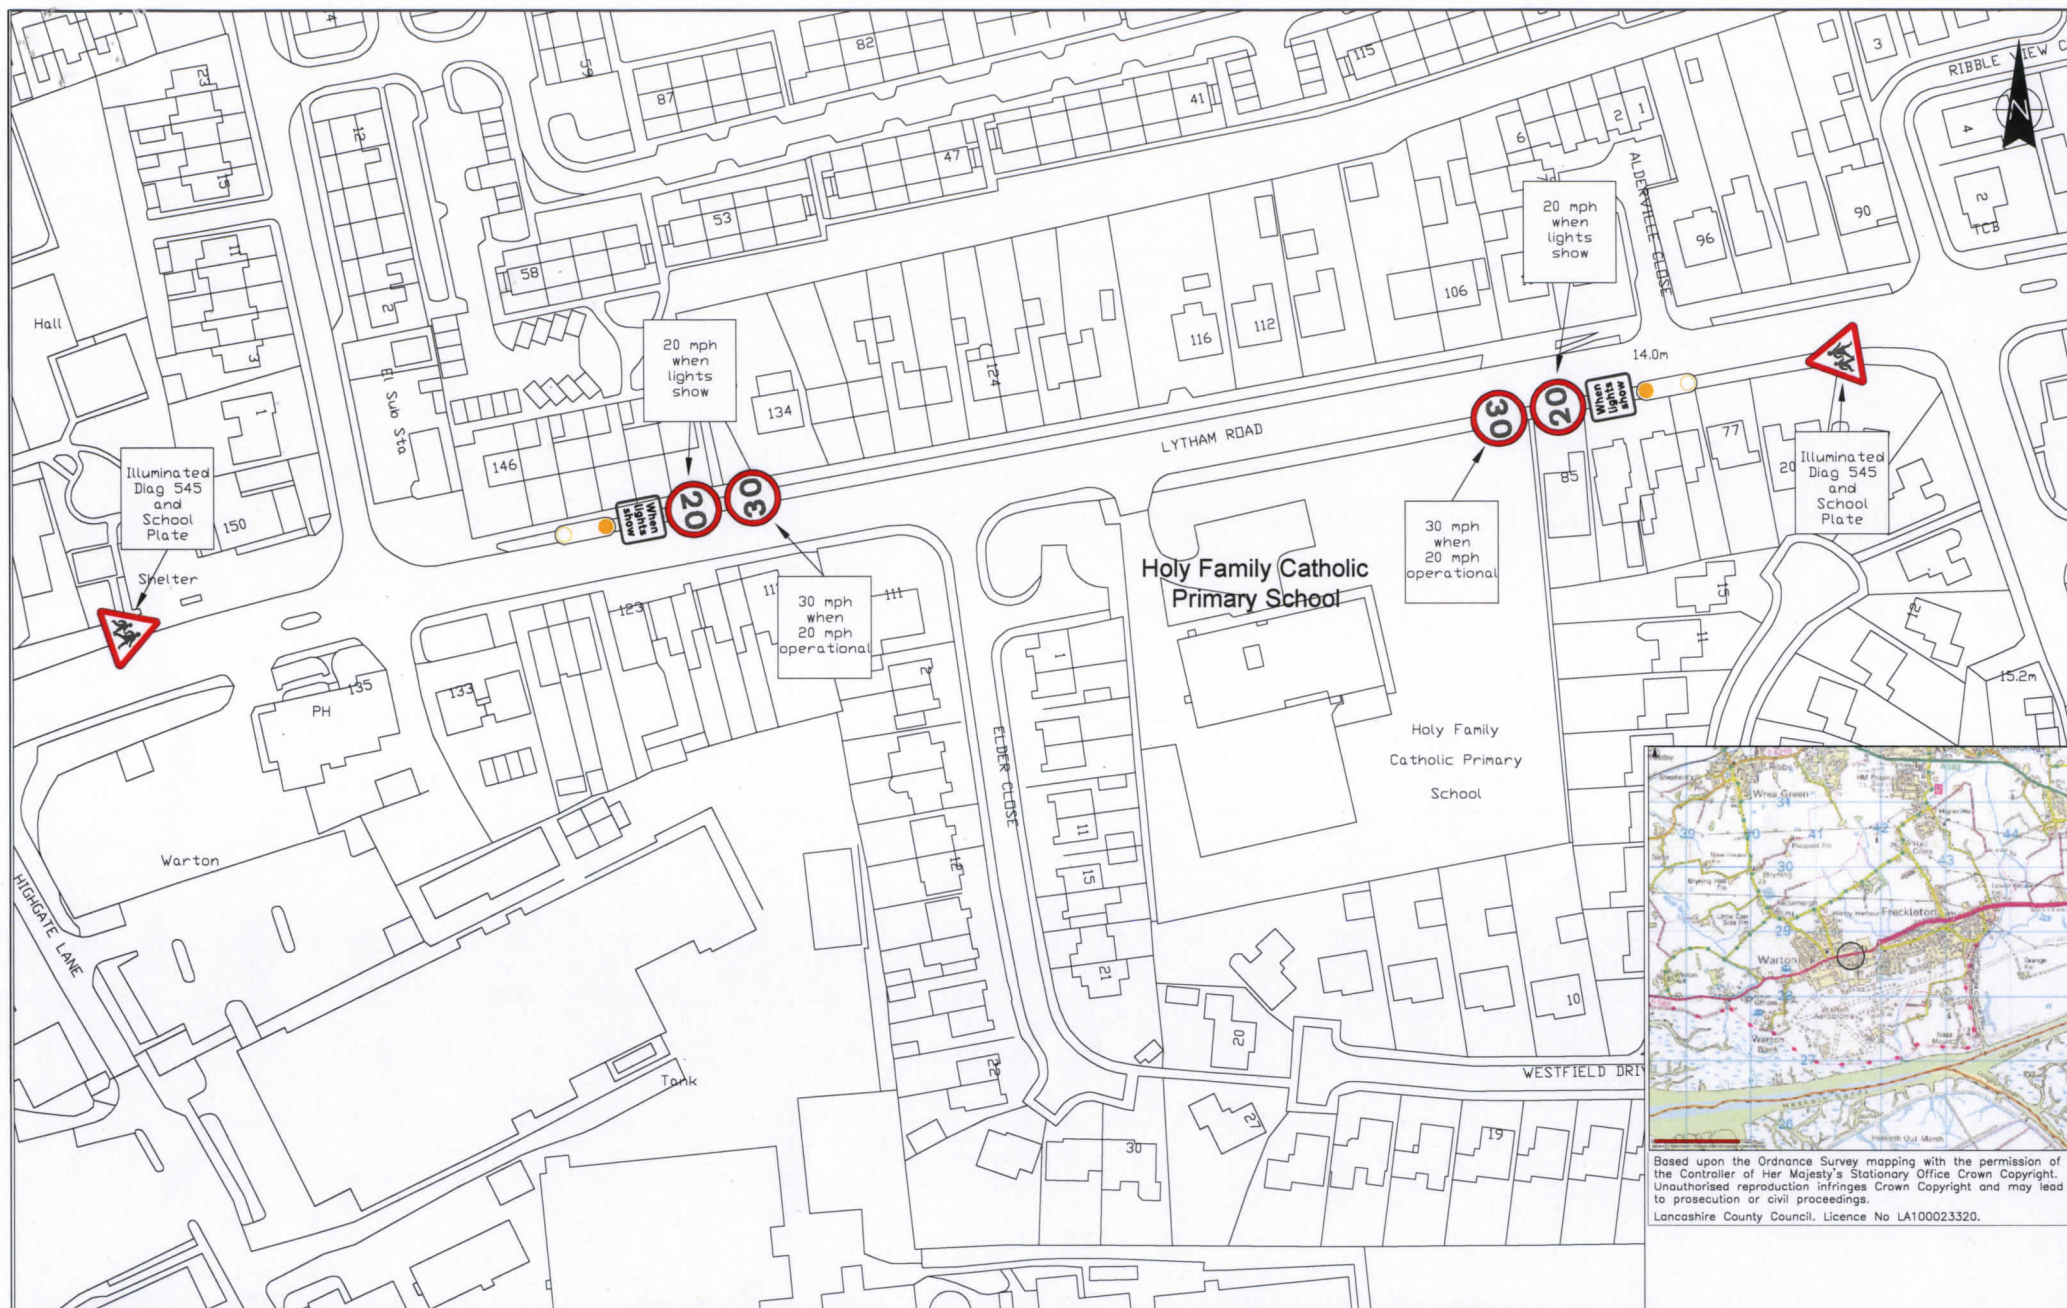

Based upon the Ordnance Survey mapping with the permission of the Controller of Her Majesty's Stationary Office Crown Copyright. Unauthorised reproduction infringes Crown Copyright and may lead to prosecution or civil proceedings. Lancashire County Council. Licence No LA100023320.



Environment Directorate

Environmental Services - Area North

PROJECT TITLE

SCHOOL VARIABLE 20MPH LIMITS
HOLY FAMILY CATHOLIC PRIMARY SCHOOL WARTON

DRAWING TITLE

SIGN LOCATIONS

DRAWN BY

MJS

CHECKED BY

DATE

NOVEMBER 2011

SCALE

NTS

CLIENT No.

PROJECT No.

DRAWING No.

SHEET No.


1 OF 1

REVISIONS

CHECKED BY

DRAWN BY


4 8/12

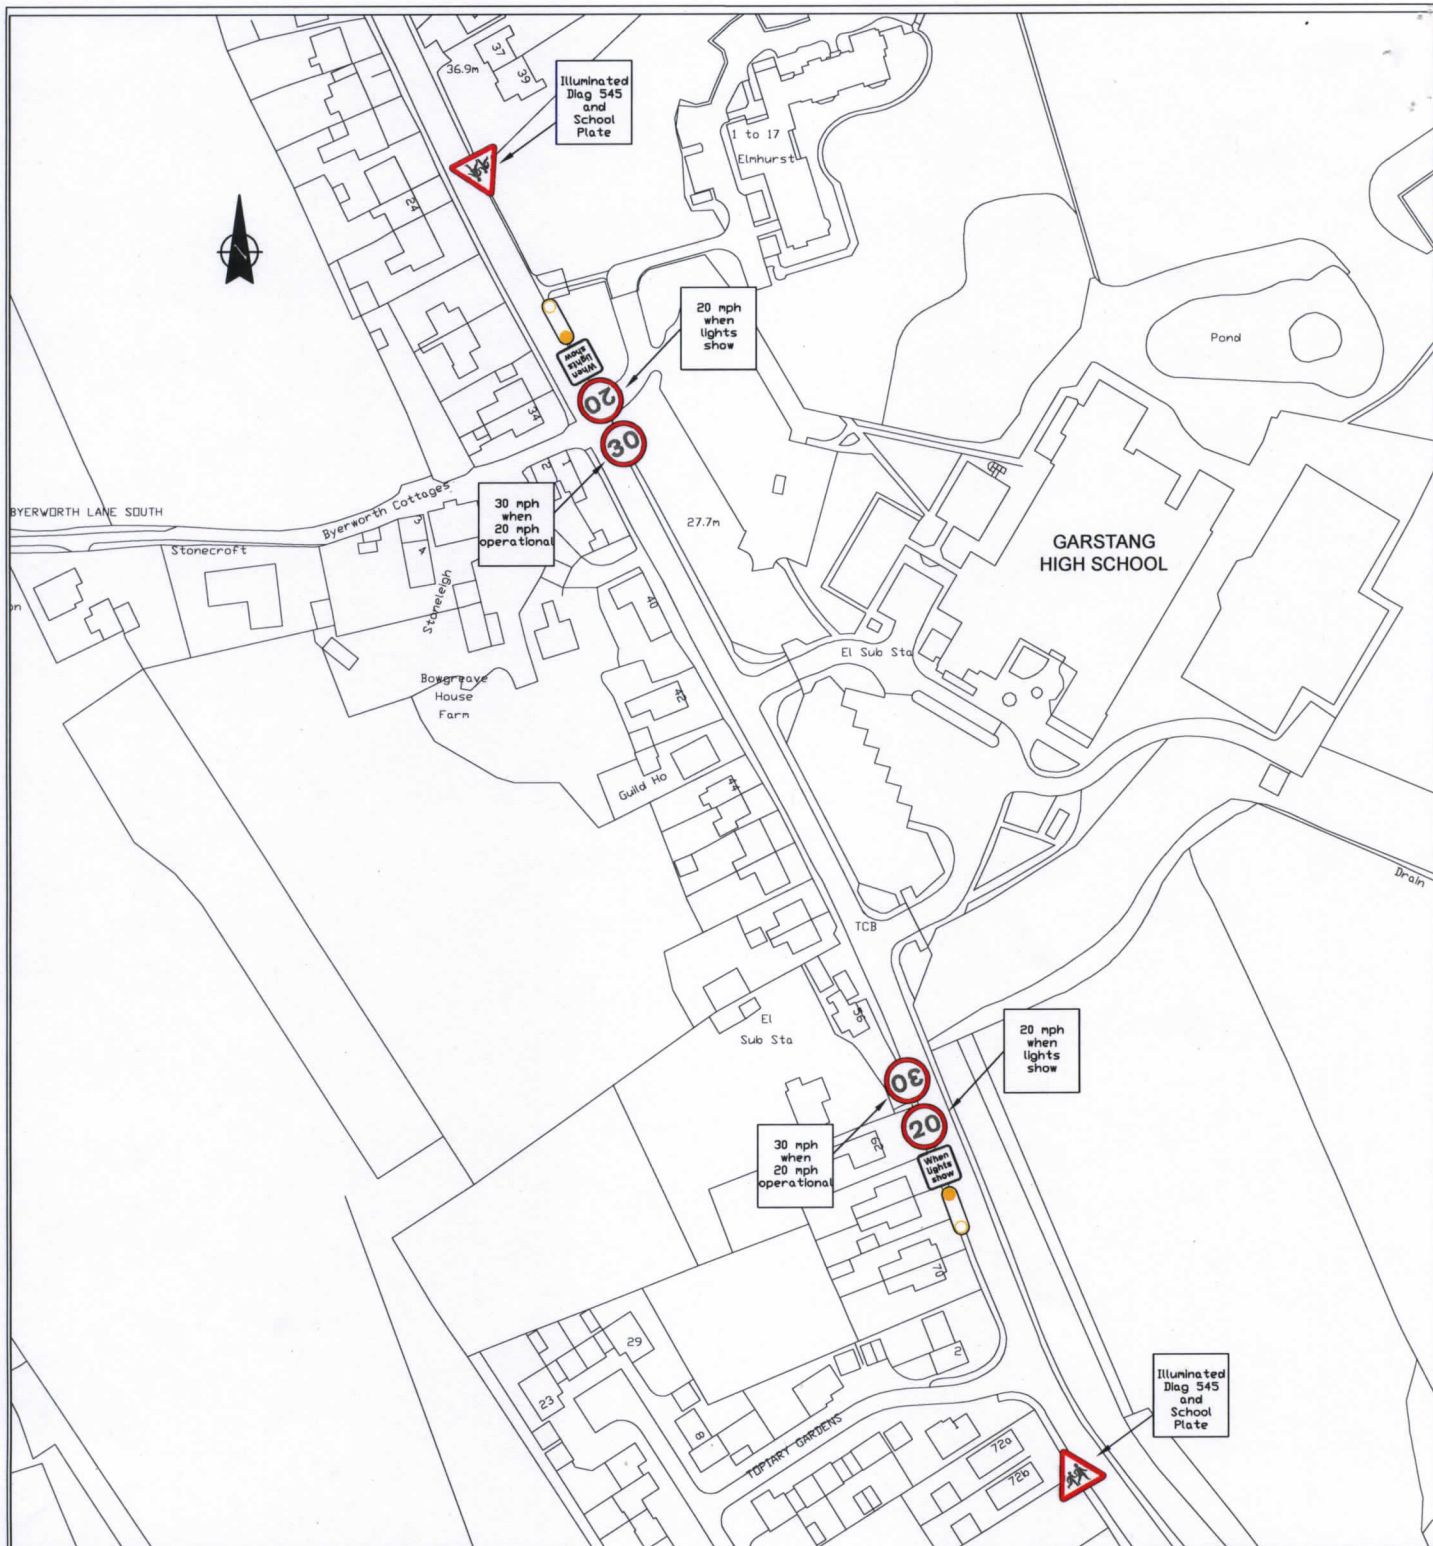


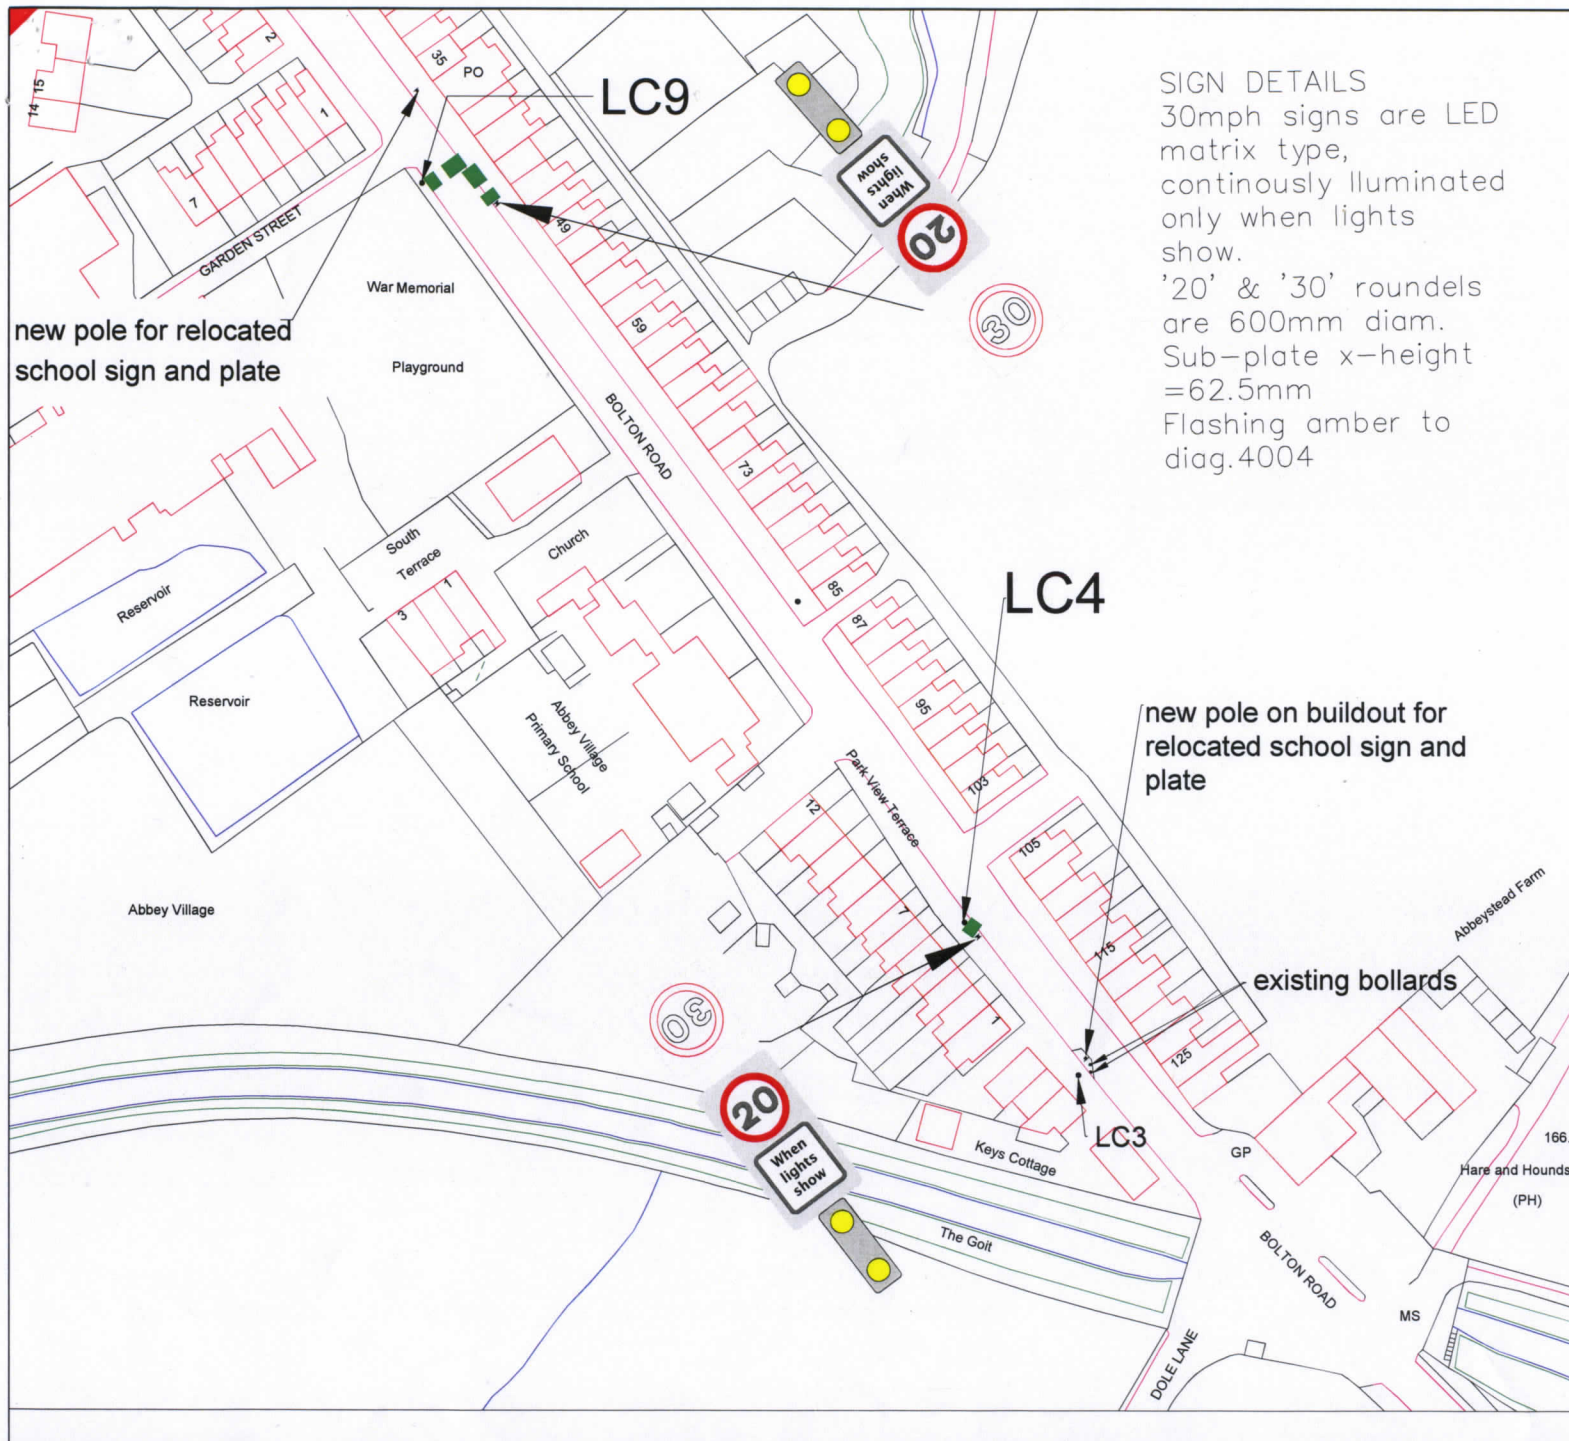
Based upon the Ordnance Survey mapping with the permission of the Controller of Her Majesty's Stationary Office Crown Copyright. Unauthorised reproduction infringes Crown Copyright and may lead to prosecution or civil proceedings.
Lancashire County Council. Licence No LA100023320.

No. DATE AGREEMENT DETAILS		CHECKED BY	DRAWN BY
REVISIONS			
Lancashire County Council		Environment Directorate	
Environmental Services - Area North			
PROJECT TITLE SCHOOL VARIABLE 20MPH LIMITS GARSTANG HIGH SCHOOL			
DRAWING TITLE SIGN LOCATIONS			
DRAWN BY MJS		PROJECT No.	
CHECKED BY		DRAWING No.	
DATE NOVEMBER 2011			
SCALE NTS		SHEET No.	
CLIENT No.		1 OF 1	


5 812

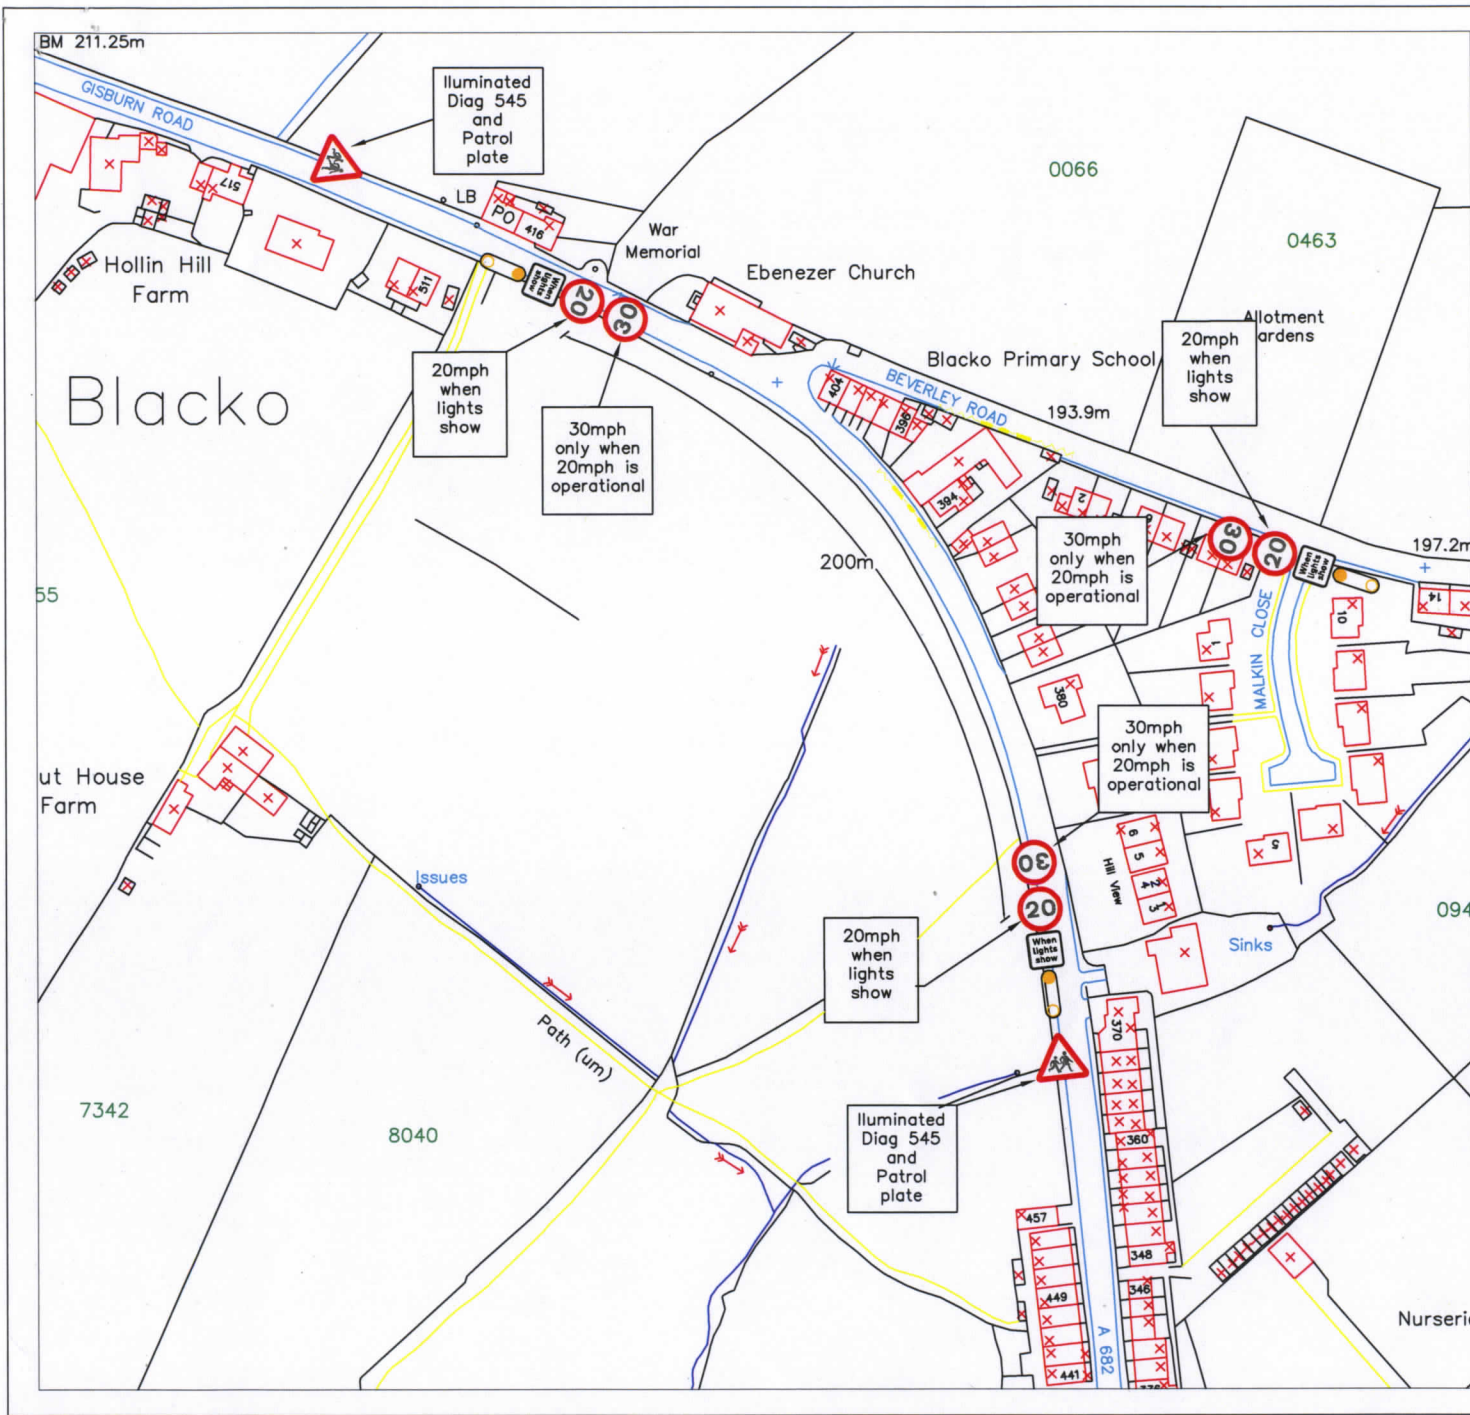

NO.	DATE	AMENDMENT DETAILS	CHECKED BY	APPROVED BY
REVISIONS				
Lancashire County Council		Environment Directorate		
				
ENVIRONMENTAL SERVICES				
PROJECT TITLE Variable 20mph speed limit outside schools				
DRAWING TITLE Sign locations plan - BLACKO				
DRAWN BY NWL		PROJECT No.		
CHECKED BY EG		DRAWING No. HC16397/SCH/1		
DATE 06.10.11				
SCALE NTS		SHEET No. 1 OF 1		
CLIENT No.				



SIGN DETAILS
 30mph signs are LED matrix type, continuously illuminated only when lights show.
 '20' & '30' roundels are 600mm diam.
 Sub-plate x-height = 62.5mm
 Flashing amber to diag.4004


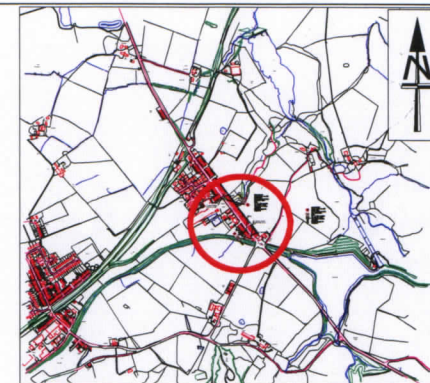


- Notes:**
1. Take down existing school sign & plate from LC4 Bolton Road. Re-erect on new 76mm dia pole on build out 2m north-east of LC3.
 2. Erect new time-variable '20' sign on new 76mm dia swell based galvanised steel pole 2m south-east of LC4 Bolton Road. Mounting height to be 2.1m. Electricity connection by cable in footway from LC4 Bolton Road.
 3. Take down existing school sign, plate and pole from o/s No 45 Bolton Road. Re-erect sign and plate on new 76mm dia pole outside boundary of Post Office/No 35 Bolton Road. Dispose of old pole.
 4. Erect new time-variable '20' sign on new 76mm dia swell based pole o/s No 45 Bolton Rd. Mounting height to be 2.1m. Sign to be positioned in tarmac section of footway and not to obscure bus-stop sign. Electricity connection by road crossing and cable in footway from LC9 Bolton Road.
 5. All signs to be installed with minimum clearance of 500mm to kerb edge.

"Based on Ordnance Survey mapping with the permission of the Controller of Her Majesty's Stationary Office.
 Unauthorised reproduction infringes Crown copyright and may lead to prosecution or civil proceedings."
 Lancashire County Council Licence No. LA100023320"


No. 1001		DATE: 06/06/11		DRAWN BY: JRM	
REVISIONS Lancashire County Council Environment Directorate					
ENVIRONMENTAL AND PUBLIC PROTECTION SERVICES					
PROJECT TITLE: JUMP IN SPEED LIMITS PROJECT					
DRAWING TITLE: SCHOOLS OUTSIDE 20 MPH AREAS					
SCHOOL: ABBEY VILLAGE CP SCHOOL					
SIGN LOCATIONS:					
DRAWN BY: JRM	PROJECT NO.:	DRAWING NO.:			
CHECKED BY: SC	DATE: 28.11.11	AS/1205/P1/1			
SCALE: 1:500	SHEET NO. 01 OF 01				

7 d12 08.06.11

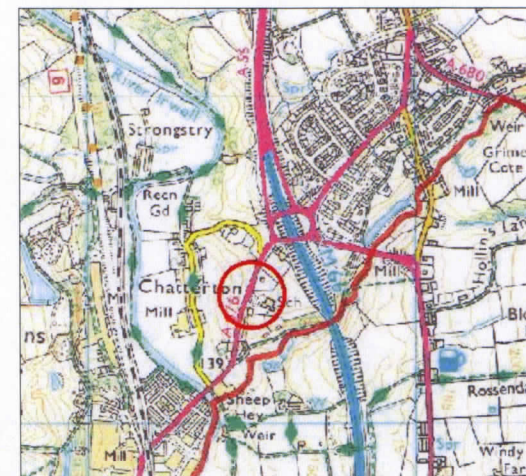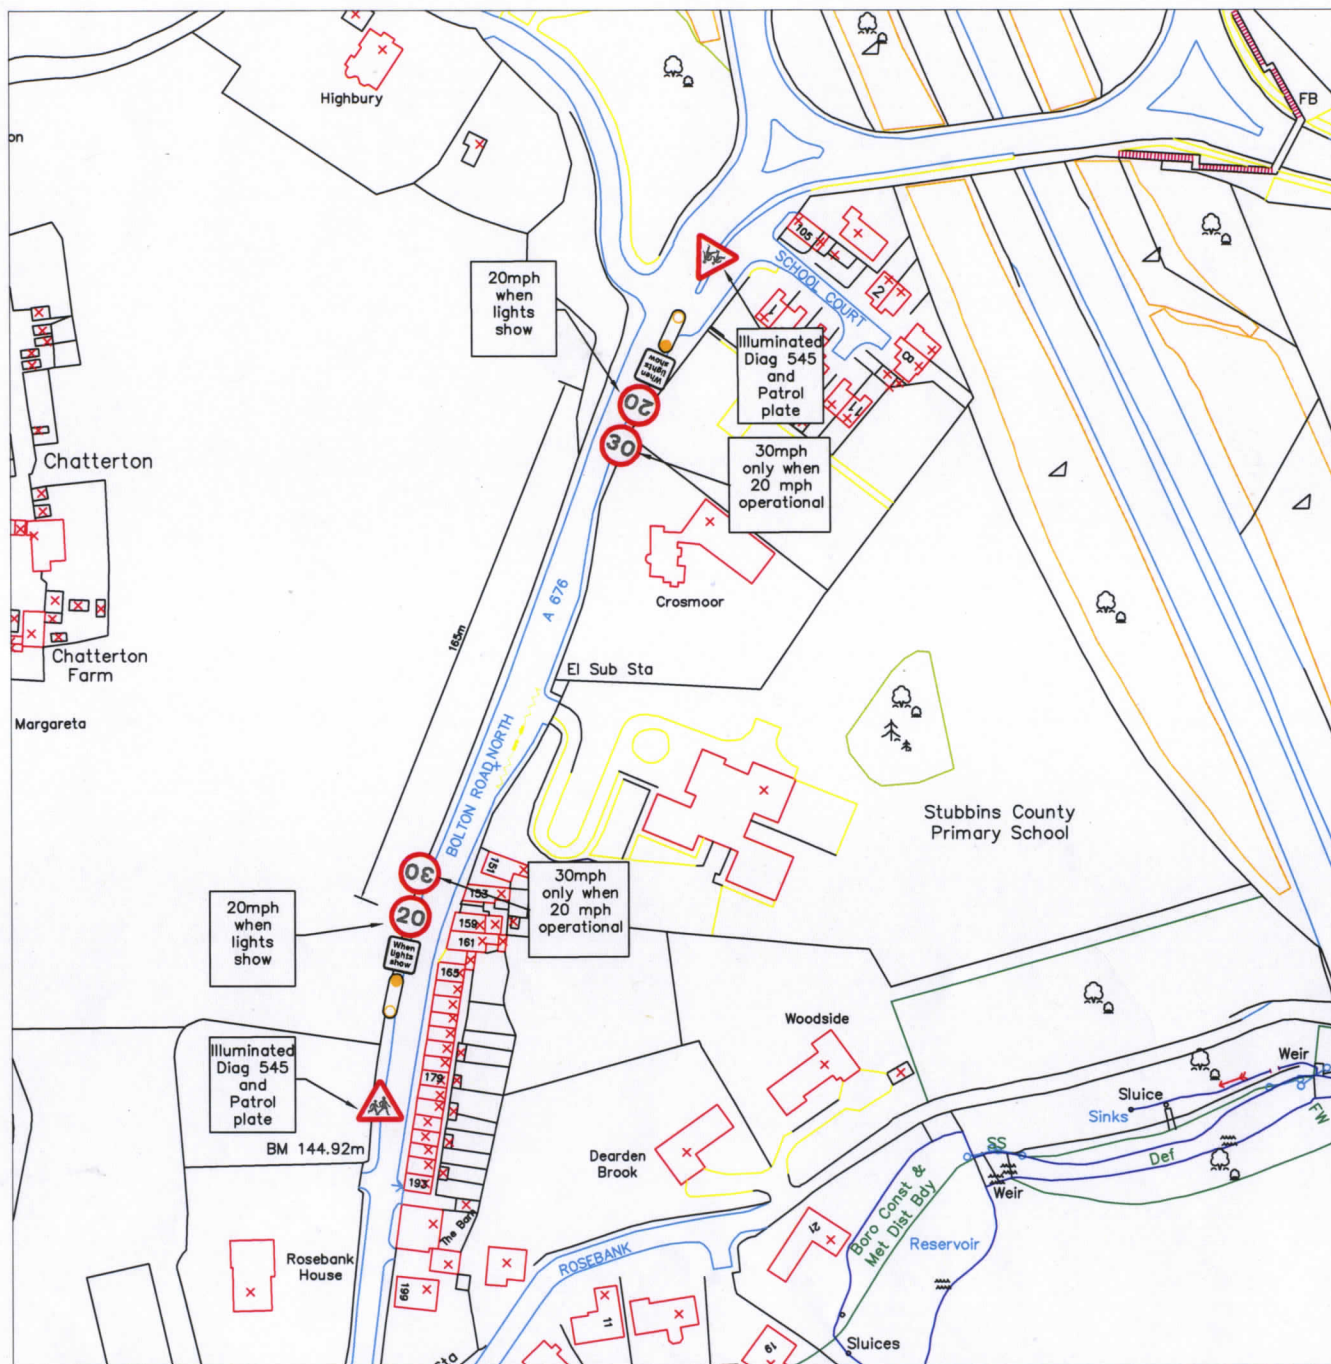


REVISIONS		DRAWN BY	
Lancashire County Council		Environment Directorate	
ENVIRONMENTAL SERVICES			
PROJECT TITLE			
Variable 20mph speed limit outside schools			
DRAWING TITLE			
Sign locations plan - STUBBINS			
DRAWN BY	NWL	PROJECT No.	
CHECKED BY	EG		
DATE	06.10.11		HC16398/SCH/1
SCALE	NTS		
CLIENT No.			1 OF 1

8 812

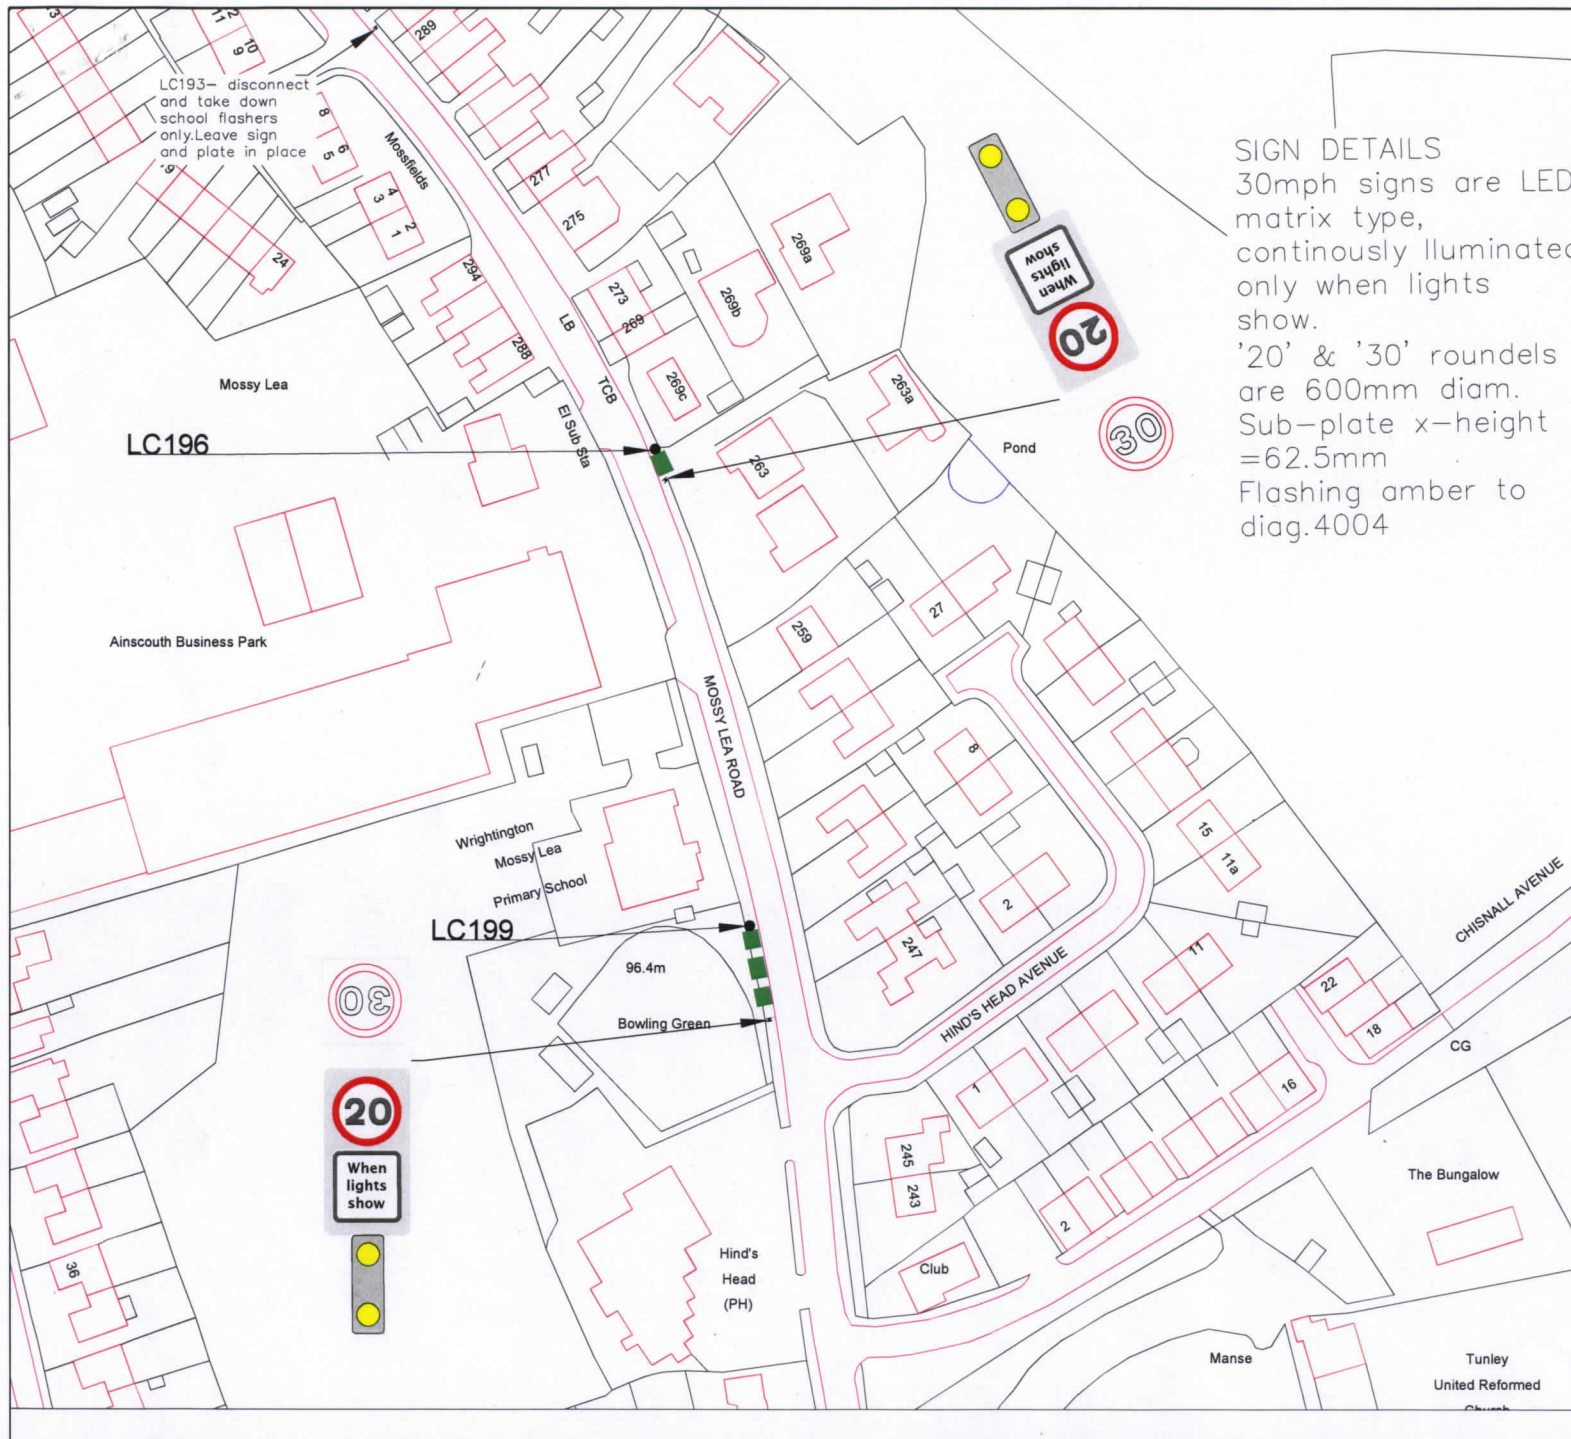

SIGN DETAILS
 30mph signs are LED matrix type, continuously illuminated only when lights show.
 '20' & '30' roundels are 600mm diam.
 Sub-plate x-height = 62.5mm
 Flashing amber to diag.4004


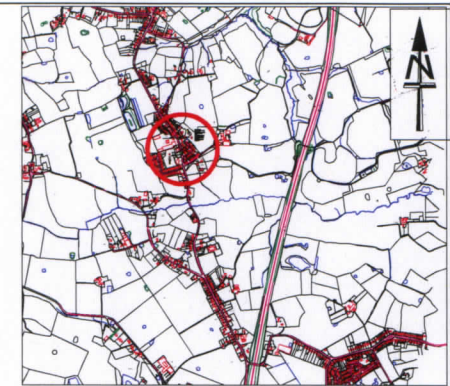


Notes:

- 1.New time-variable '20' sign to be erected on new 76mm dia swell-based pole at 2.1m mounting height.
 Sign to be positioned on western footway of Mossy Lea Road, opposite driveway to No.247 Mossy Lea Road, and just to the north of the existing bus-stop sign at the rear of the footway.
 Electrical connection by cable in footway from LC 199.
- 2.New time-variable '20' sign to be erected on new 76mm dia swell-based pole o/s No 263 Mossy Lea Rd.Sign to be positioned at rear of footway at 2.1m mounting height.
 Electrical connection by cable in footway from LC 196
- 3.Disconnect and remove school flashers only from LC 193 Mossy Lea Rd.Leave school sign and plate in place.
- 4.Minimum 500mm clearance to be maintained between signs and kerb edge.



No. 1 Date: 08/06/11		Drawn by: J. Smith	
REVISIONS Lancashire County Council		Environment Directorate	
ENVIRONMENTAL AND PUBLIC PROTECTION SERVICES			
PROJECT TITLE: JUMP IN SPEED LIMITS PROJECT - SCHOOLS OUTSIDE OF LIMIT AREAS			
DRAWING TITLE: WRIGHTINGTON MOSSY LEA PRIMARY SCHOOL - SIGN LOCATIONS			
DRAWN BY: MMS	PROJECT NO.		
CHECKED BY: SC	DRAWING NO.		
DATE: 26.11.11	AS/120/S/P1/04		
SCALE: 1:500	SHEET NO.	01 OF 01	
CLIENT NO.			

"Based on Ordnance Survey mapping with the permission of the Controller of Her Majesty's Stationary Office.
 Unauthorised reproduction infringes Crown copyright and may lead to prosecution or civil proceedings."
 Lancashire County Council Licence No. LA100023320"

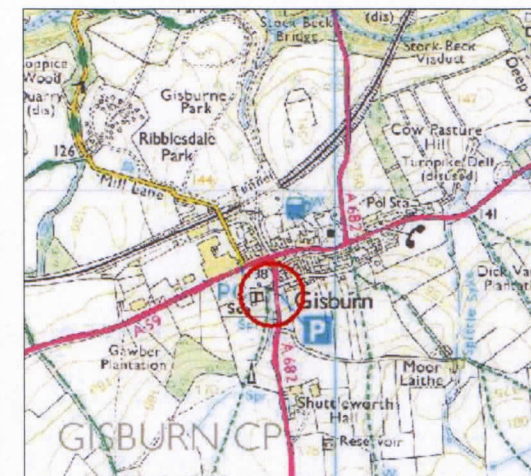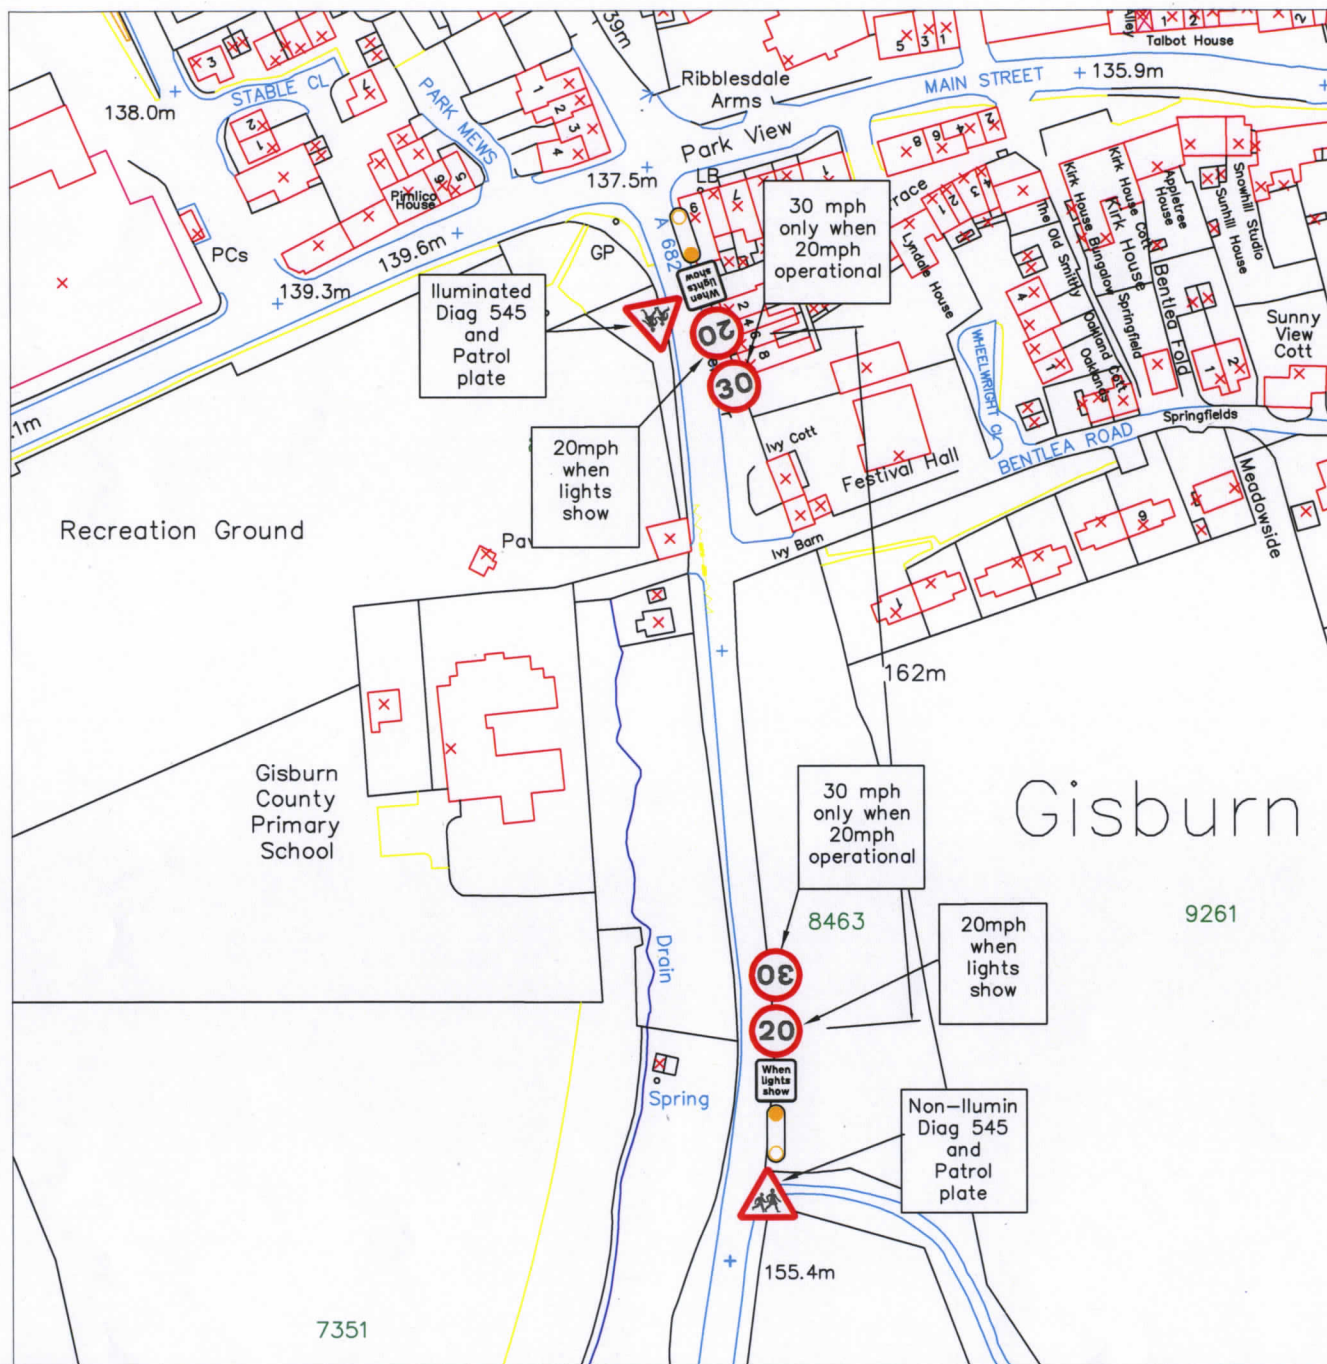

NO.	DATE	REVISIONS	CHECKED BY	DRAWN BY
Lancashire County Council				
Environment Directorate				
ENVIRONMENTAL SERVICES				
PROJECT TITLE				
Variable 20mph speed limit outside schools				
DRAWING TITLE				
Sign locations plan - GISBURN				
DRAWN BY	NWL	PROJECT NO.		
CHECKED BY	EG	DRAWING NO.		
DATE	06.10.11	HC16401/SCH/1		
SCALE	NTS	SHEET NO.		
CLIENT NO.		1 OF 1		

11/9/12

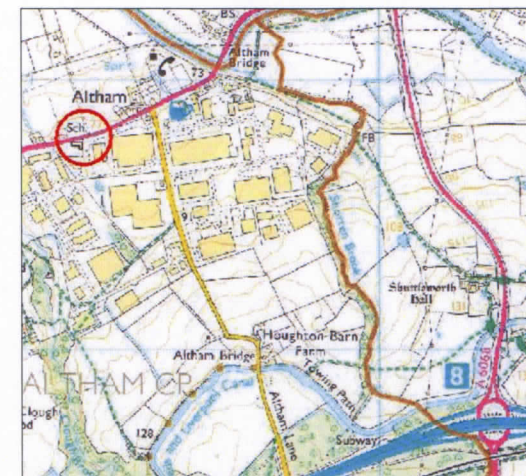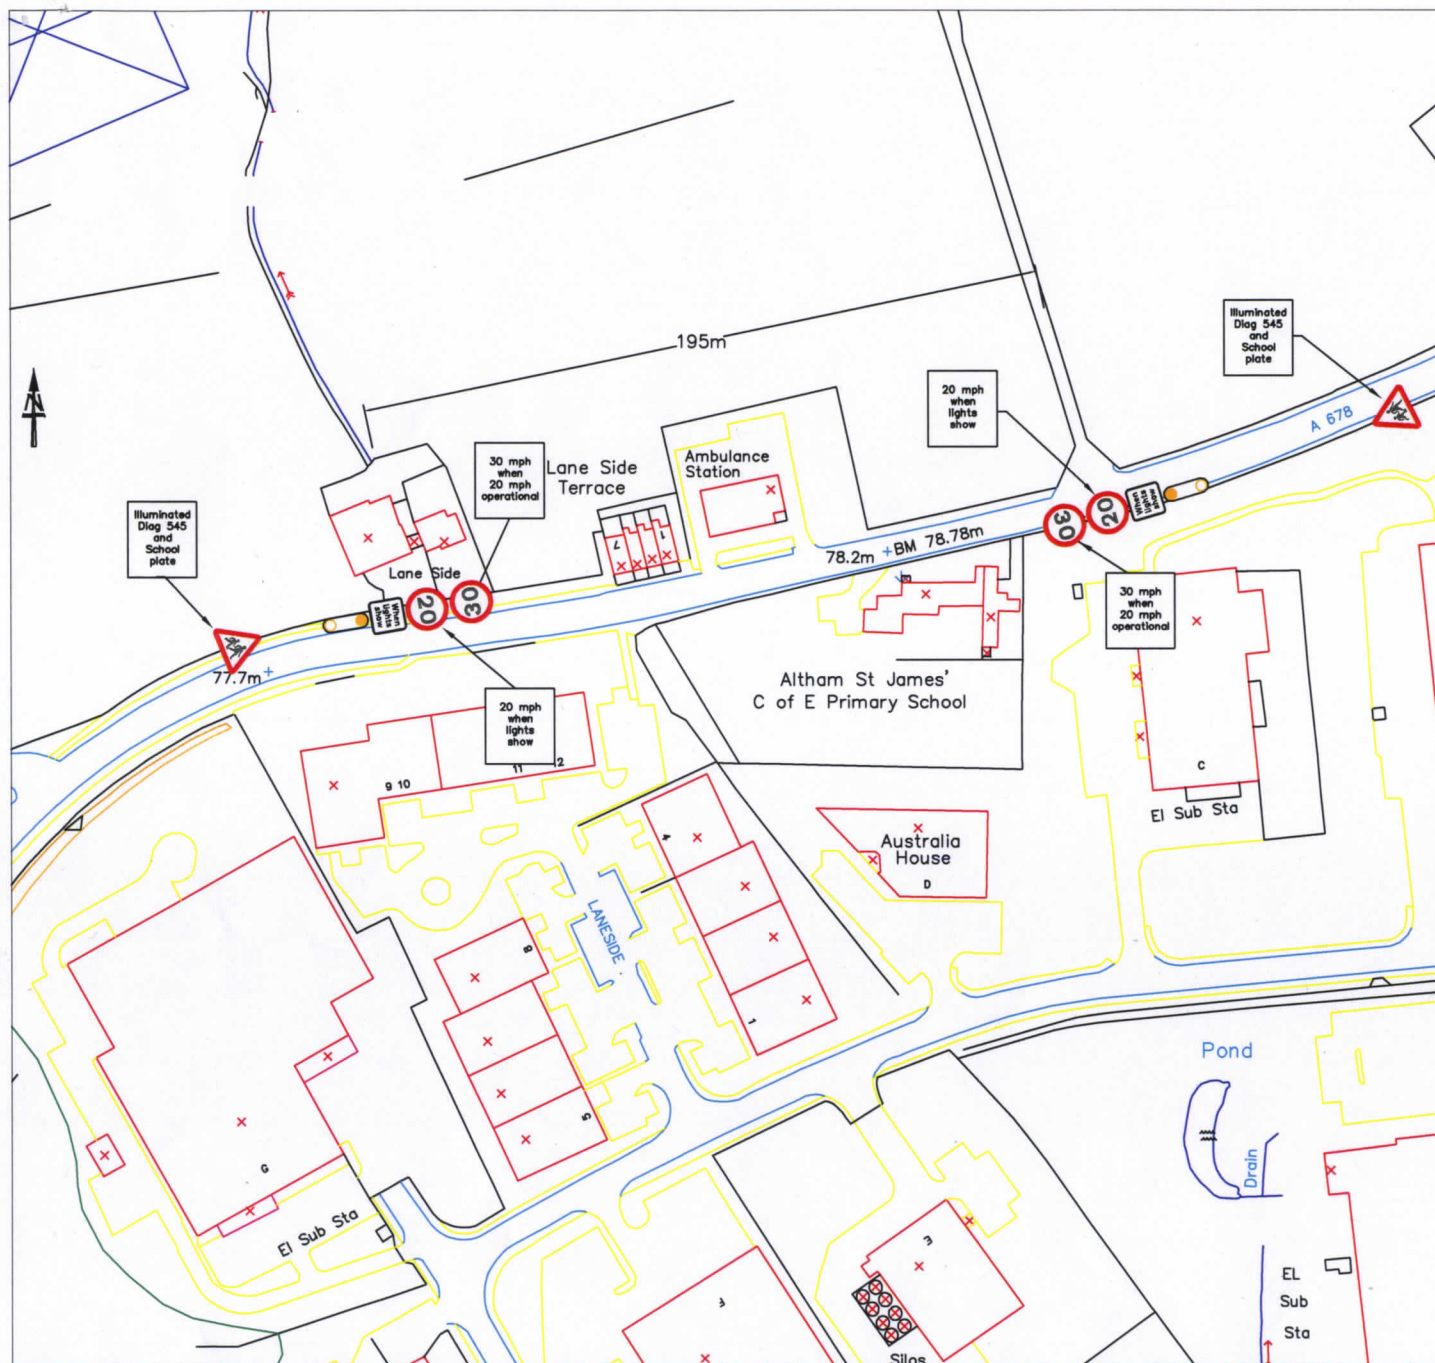

NO.	DATE	REVISION/DETAILS	CHECKED BY	DRAWN BY
REVISIONS				
Lancashire County Council		Environment Directorate		
ENVIRONMENTAL SERVICES				
PROJECT TITLE Variable 20mph speed limit outside schools				
DRAWING TITLE Sign locations plan - ALTHAM				
DRAWN BY NWL	PROJECT No. HC16395/SCH/1			
CHECKED BY EG				
DATE 06.10.11				
SCALE NTS	SHEET No. 1 OF 1			
CLIENT No.				

FILE REF

12 of 12