



GT50/138/0008

**ROAD TRAFFIC REGULATION ACT 1984 – SECTIONS 64 AND 65  
AUTHORISATION OF TRAFFIC SIGNS AND SPECIAL DIRECTIONS**

The Secretary of State for Transport, in exercise of her powers under Sections 64 and 65 of the Road Traffic Regulation Act 1984, and of all other powers enabling her in that behalf, for the purpose of informing road users of the conditions of a bus lane on Barracks Road, Newcastle-under-Lyme, Staffordshire, hereby:-

1. authorises the erection at or within 5 metres of the sites indicated schematically on the attached plan numbered GT50/138/0008-1 of a traffic sign (hereinafter referred to as "the authorised sign") conforming as to size, colour and character with that shown on the attached drawing numbered GT50/138/0008-2; and
2. directs that, notwithstanding the provisions of Direction 18(3) of the Traffic Signs General Directions 2002 (Part II of SI 2002/3113, "the 2002 Directions"), the authorised sign may be used with the road marking to diagram 1048 and diagram 1049 in Schedule 6 to the Traffic Signs Regulations 2002 (Part I of SI 2002/3113, "the 2002 Regulations"); and
3. directs that it is a condition of this authorisation that the authorised sign may be placed only to indicate the effect of a corresponding Traffic Regulation Order; and




GT50/138/0008

4. directs, without prejudice to any statutory provision to the like effect, that it is a condition of this authorisation that the erection of the authorised sign at or near the said sites shall continue to have effect only until such day as may be appointed by one month's notice given by the Secretary of State in writing to the traffic authority for the removal or alteration of the authorised sign and on that day the said authorisation shall, without prejudice to the giving of any further authorisation or direction, cease to have effect.


The provisions of Regulations 12, 18 and 19 of the 2002 Regulations shall apply to the authorised sign in the same manner as they apply to the sign to diagram 959 in Schedule 5 to those Regulations.

Dated 9 May ..... 2012


Signed by authority of the Secretary of State

 

A Delegated Official of the Department for Transport

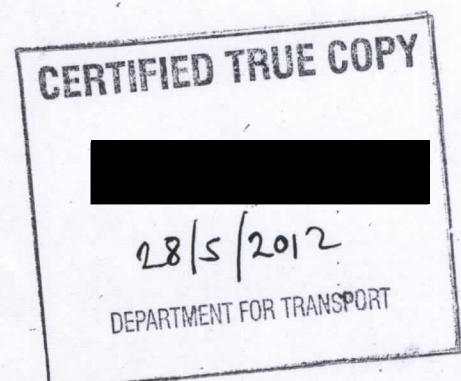



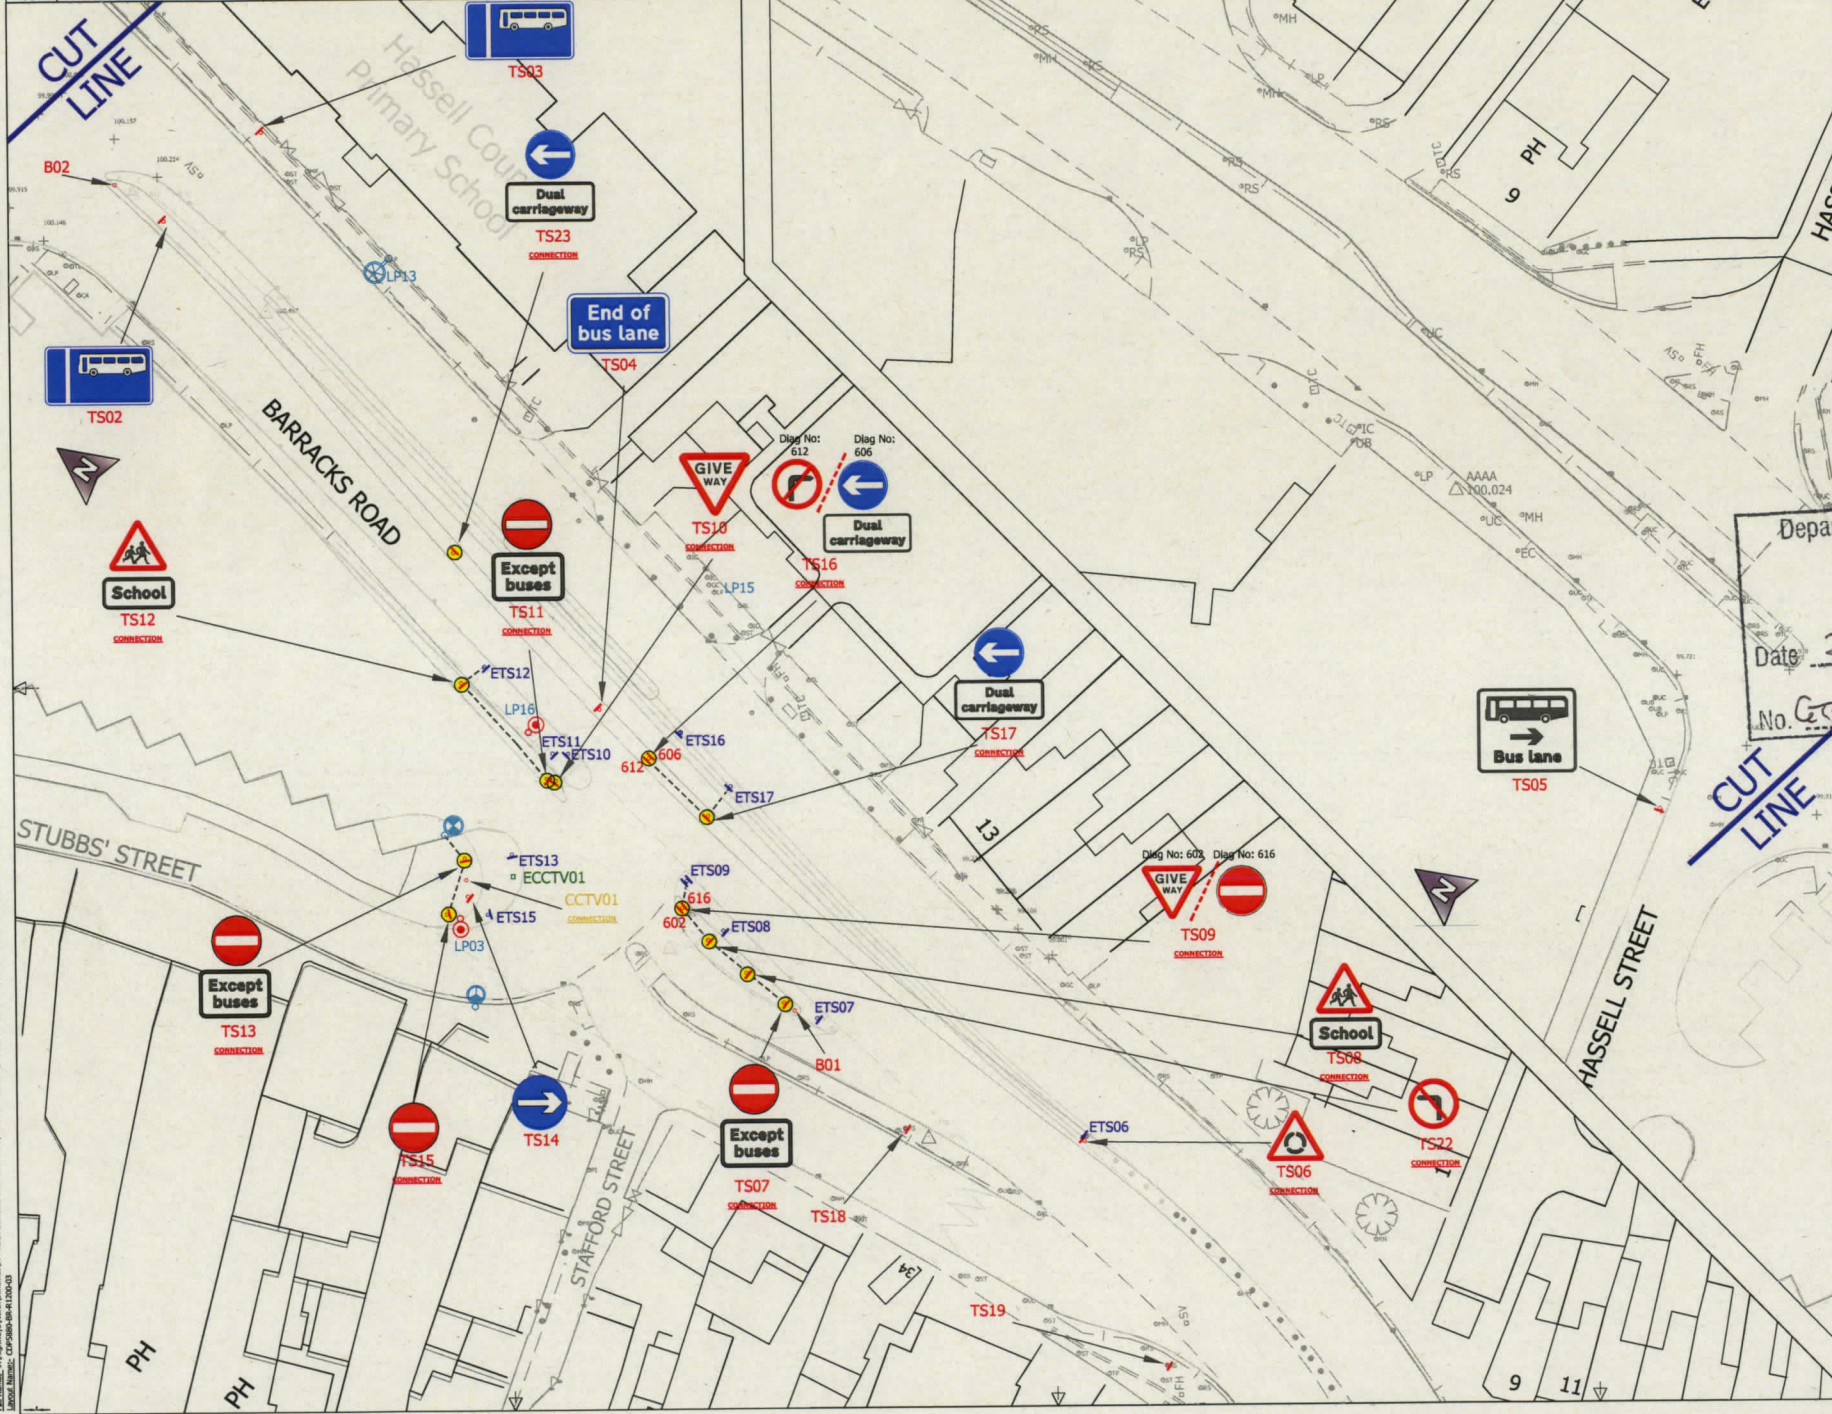

**Key:**

- New connection for traffic sign.
- Disconnection of existing CCTV mast.
- B01 Signature Trueflex Bollard (Staffs Spec) drawing No: L6093D
- B02 Signature Trueflex Bollard from store to be installed.

A trial hole at the proposed new location should be due to determine if the following proposal can be carried out.  
 Lighting column - Number 13 to be removed and a new 12 metre galvanized and root protected tubular steel with 1.0 metre outreach having 9" walls. Install from the original location towards columns 15 (this will put column mid way between two trees).  
 Lantern - Existing to be replaced with a Philips SGS305 TP PC 150 watt SON-TP lamp at position 5X with integral control gear. Switching - 55/28 lux PECU with NEMA socket.  
 Lighting column - 12 metre galvanized and root protected tubular steel with 1.0 metre outreach having 9" walls.  
 Lantern - Side entry Philips SGS305 TP PE 250 watt SON-TP lamp at position 11X with integral control gear. Switching - 55/28 lux PECU with NEMA socket.  
 Floodlights that are attached to the removed column must be taken to store.  
 Remove existing traffic sign post number 23 and replace with an 8 metre post top galvanized and root protected tubular steel column. Attach the sign and a new sign luminaires to the column.  
 Lantern - Philips SGS305 TP PM 100 watt SON-TP lamp at position 9X with integral control gear. Switching - 55/28 lux PECU with NEMA socket.  
 Remove existing lighting column and lantern. Floodlights are to be returned to Newcastle Borough Council.

**Enterprise Works**

- 100mm Ø black duct

**Note:**

Drawing to be read in conjunction with CDP5880/BR/R1200/05B, CDP5880/BR/R1200/06B.

Drawn by: [Signature]  
 Date: 30/4/2012  
 No. GTS0133/0008

**TARGET COST**

Rev	Date	Detail	By
A	04/12	Various signed amended and TS23 added. Duct noted added.	MPC

**Revisions**

**Staffordshire County Council**

The Built County - Highways  
 1 Staffordshire Place  
 C/O Wedgwood Building,  
 Tipping Street  
 Stafford, ST16 2DH

**A527 Barracks Road  
 Bus Priority Lane**

**Traffic Signs & E.on  
 Connections (1 of 2)**

Prepared	Produced	Checked	Scale
MPC	MPC	MHD	1/250

Grid Reference  
 385200, 346000

Date	January 2012	Size	A1
Drawing No.	CDP5880/BR/R1200/03	Revision	A



Department for Transport

Date 30/6/2012


No. GTS01/138/0000-2

# TS02 & TS03



Diag: 959  
 2 No.

Scheme Ref. A527 Barracks Road Bus Priority Lane	
Sign Ref. TS02, TS03	x-height 50.0
Letter colour WHITE	SIGN FACE
Background BLUE	Width 825mm
Border WHITE	Height 450mm
Material Class RA2 (12899-1:2007)	Area 0.37sq.m

Rev	Date	Detail	By
Revisions			
 <b>Staffordshire</b> County Council			
The Built County - Highways 1 Staffordshire Place C/O Wedgwood Building, Tipping Street Stafford ST16 2DH			
<b>A527 Barracks Road                      Bus Priority Lane</b>			
<b>Traffic Signs Schedule</b>			
Prepared <b>MPC</b>	Produced <b>MPC</b>	Checked <b>CL</b>	Scale <b>NTS</b>
Grid Reference <b>385200, 346000</b>			
Date <b>March 2012</b>			Size <b>A4</b>
Drawing No.			Revision