



GT50/065/0017

**ROAD TRAFFIC REGULATION ACT 1984 – SECTIONS 64 AND 65
AUTHORISATION OF TRAFFIC SIGNS AND SPECIAL DIRECTIONS**

The Secretary of State for Transport, in exercise of her powers under Sections 64 and 65 of the Road Traffic Regulation Act 1984, and of all other powers enabling her in that behalf, for the purpose of informing road users of access restrictions in Brunswick Terrace, Leeds, hereby:-

1. authorises the erection at or within 5 metres of the sites marked "Sign Locations" on the attached plan numbered GT50/065/0017-1 of a traffic sign (hereinafter referred to as "the authorised sign") conforming as to size, colour and character with that shown on the attached drawing numbered GT50/065/0017-2; and
2. directs that it is a condition of this authorisation that the authorised sign may be placed only to indicate the effect of a corresponding Traffic Regulation Order; and
3. directs, without prejudice to any statutory provision to the like effect, that it is a condition of this authorisation that the erection of the authorised sign at or near the said sites shall continue to have effect only until such day as may be appointed by one month's notice given by the Secretary of State in writing to the traffic authority for the removal or alteration of the authorised sign and on that day the said authorisation shall, without prejudice to the giving of any further authorisation or direction, cease to have effect.




GT50/065/0017


The provisions of Regulations 12, 18 and 19 of the 2002 Regulations shall apply to the authorised sign in the same manner as they apply to the sign to diagram 618.3 in Schedule 2 to those Regulations.


Dated 14 June.....2012

Signed by authority of the Secretary of State

 .....


A Delegated Official of the Department for Transport

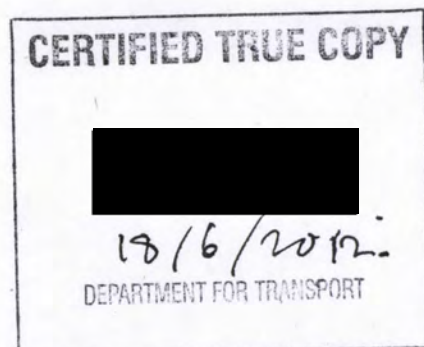

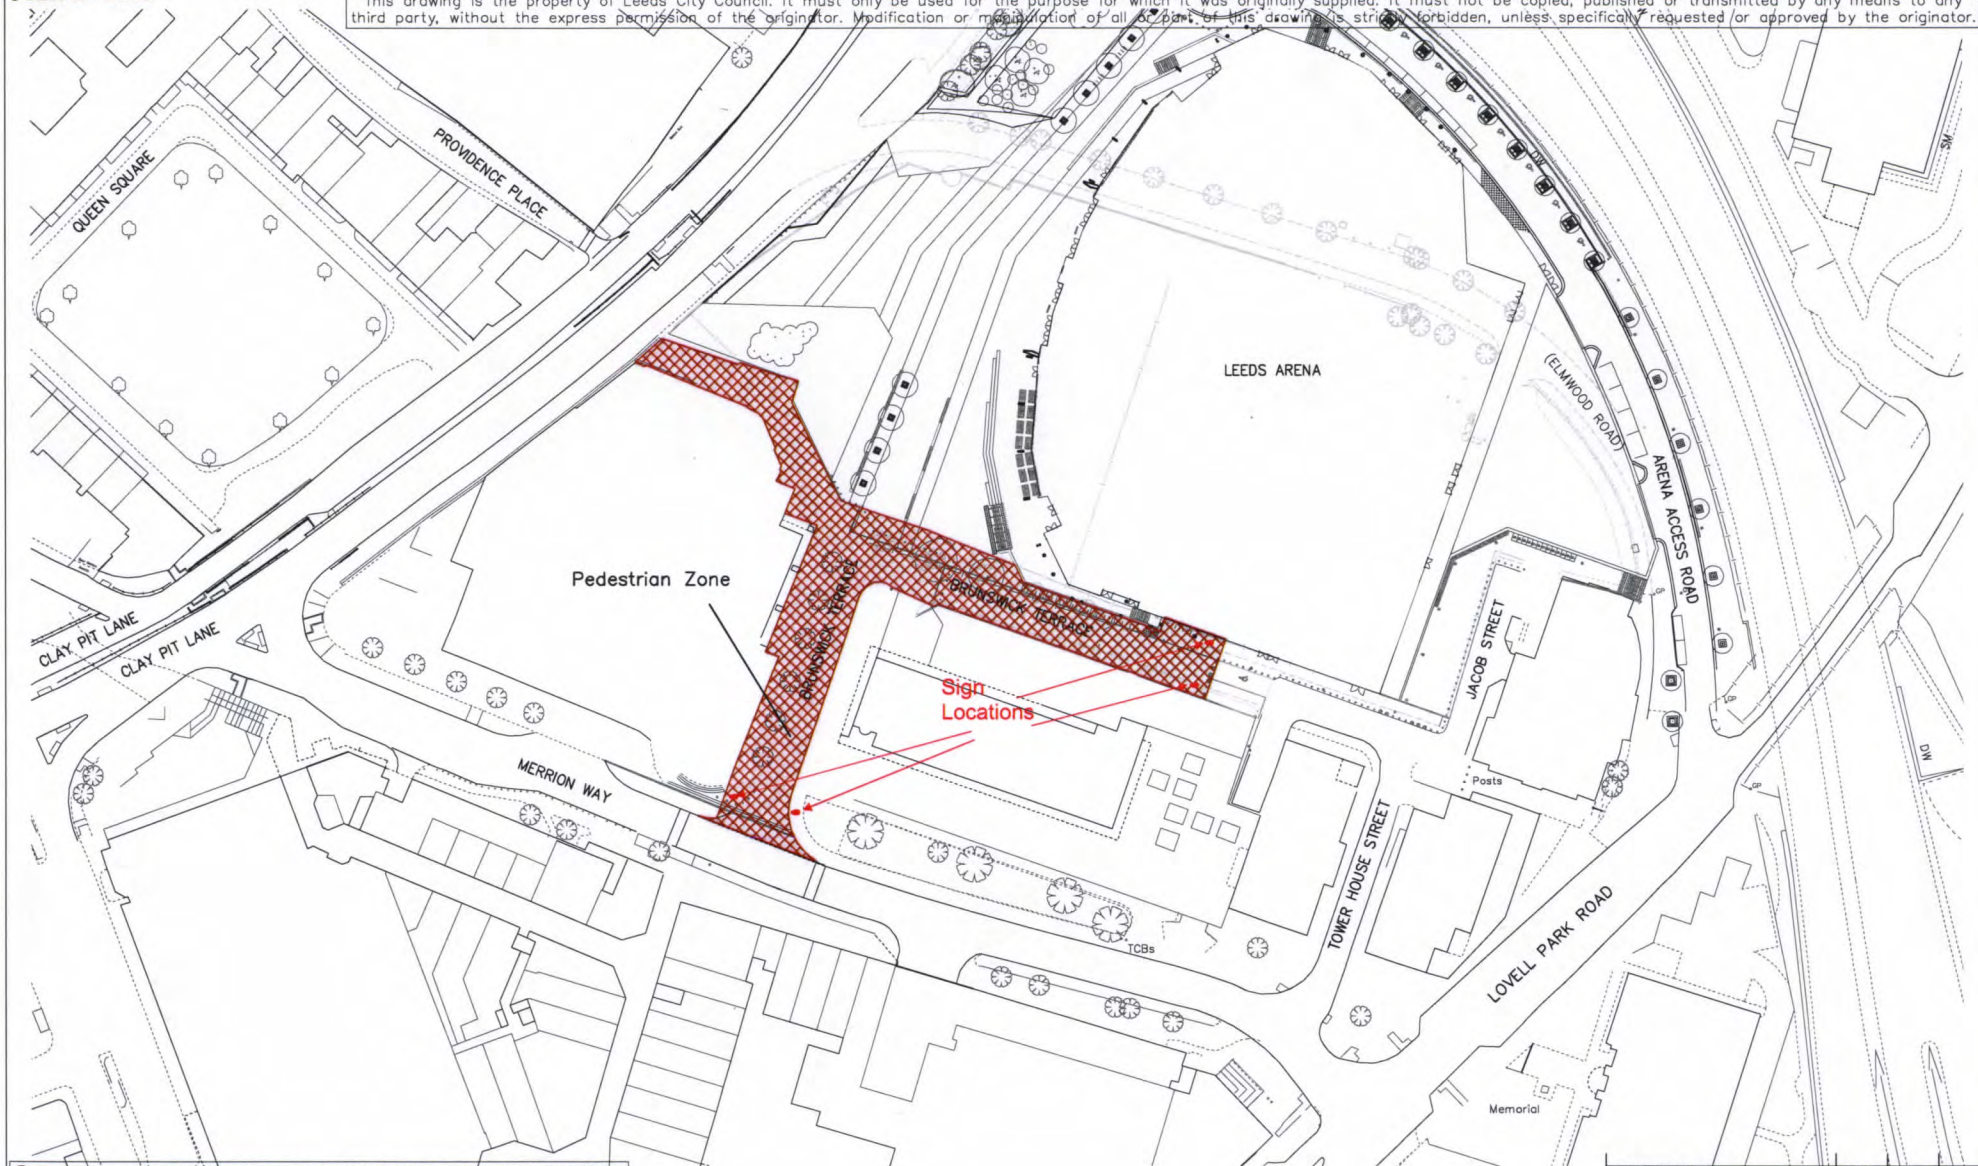

© Crown Copyright and database right 2012 Ordnance Survey LA100019567

LEEDS ARENA
PEDESTRIAN ZONE

Department for Transport

	INITIALS	DATE	SCALE
DRAWN BY	SG	12/11	1:1000
AutoCAD BY	SG	12/11	
CHECKED BY	RD	2/12	



Leeds
CITY COUNCIL

HIGHWAYS AND TRANSPORTATION

FIRST APPROVED	SG	CHECK	DATE
AMENDMENTS			

DRAWING NUMBER:
HDC/299272/MISC/16

DATE: February 2012

Date 13/6/2012
No. G750/065/2017-1

PEDESTRIAN ZONE



Except



**and for
access to
off-street
premises**



**At any
time**

Scale 1:5

Dimensions (in mm):

Width: 582, Height: 1415

x-Heights: 37.5, 62.5

Area: 0.82 sq m

Colours:

 black on white

 black on yellow

Date printed: 11-05-12

Department for Transport

Date 13/6/2012

No. GTS0/065/0017-2.

SignPlot v2.40

Leeds City Council