



GT50/048/0013

**ROAD TRAFFIC REGULATION ACT 1984 – SECTIONS 64 AND 65
AUTHORISATION OF TRAFFIC SIGNS AND SPECIAL DIRECTIONS**

The Secretary of State for Transport, in exercise of her powers under Sections 64 and 65 of the Road Traffic Regulation Act 1984, and of all other powers enabling her in that behalf, for the purpose of informing road users of parking restrictions on roads in Andover street in Cheltenham, in the county of Gloucestershire, hereby:-

1. authorises the erection at or within 5 metres of the sites marked with a red cross in the attached plan numbered GT50/048/0013-1 of a traffic sign (hereinafter referred to as “the authorised sign”) conforming as to size, colour and character with that to diagram 663.3 in Schedule 2 to the Traffic Signs Regulations 2002 (SI 2002/3113, “the 2002 Regulations”) as amended by The Traffic Signs (Amendment) (No. 2) Regulations 2011 (SI 2011/3041, “the 2011 Regulations”) save that the reference to a time period (days of the week and times of day) may be replaced by the legend “Except in marked bays” and the code identifier patch may be varied or omitted as appropriate; and
2. directs that it is a condition of this authorisation that the authorised sign shall be erected only to indicate the effect of a corresponding Traffic Regulation Order; and



GT50/048/0013


3. directs, without prejudice to any statutory provision to the like effect, that it is a condition of this authorisation that the erection of the authorised sign at or near the said sites shall continue to have effect only until such day as may be appointed by one month's notice given by the Secretary of State in writing to the traffic authority for the removal or alteration of the authorised sign and on that day the said authorisation shall, without prejudice to the giving of any further authorisation or direction, cease to have effect.

The provisions of Regulations 12, 18 and 19 of the 2002 Regulations shall apply to the authorised sign in the same manner as they apply to the sign to diagram 663.3 in Schedule 2 to the 2002 Regulations as amended by the 2011 Regulations.


Dated 30 March 2012

Signed by authority of the Secretary of State

...

 


A Delegated Official of the Department for Transport

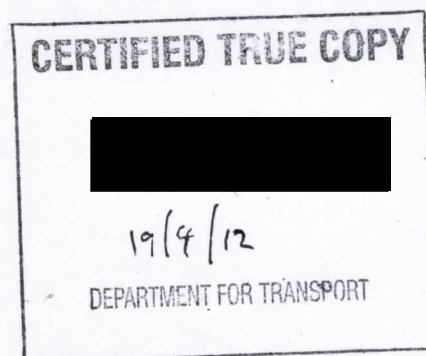

Date 28 March 2012

No. GT50/048/0013-1

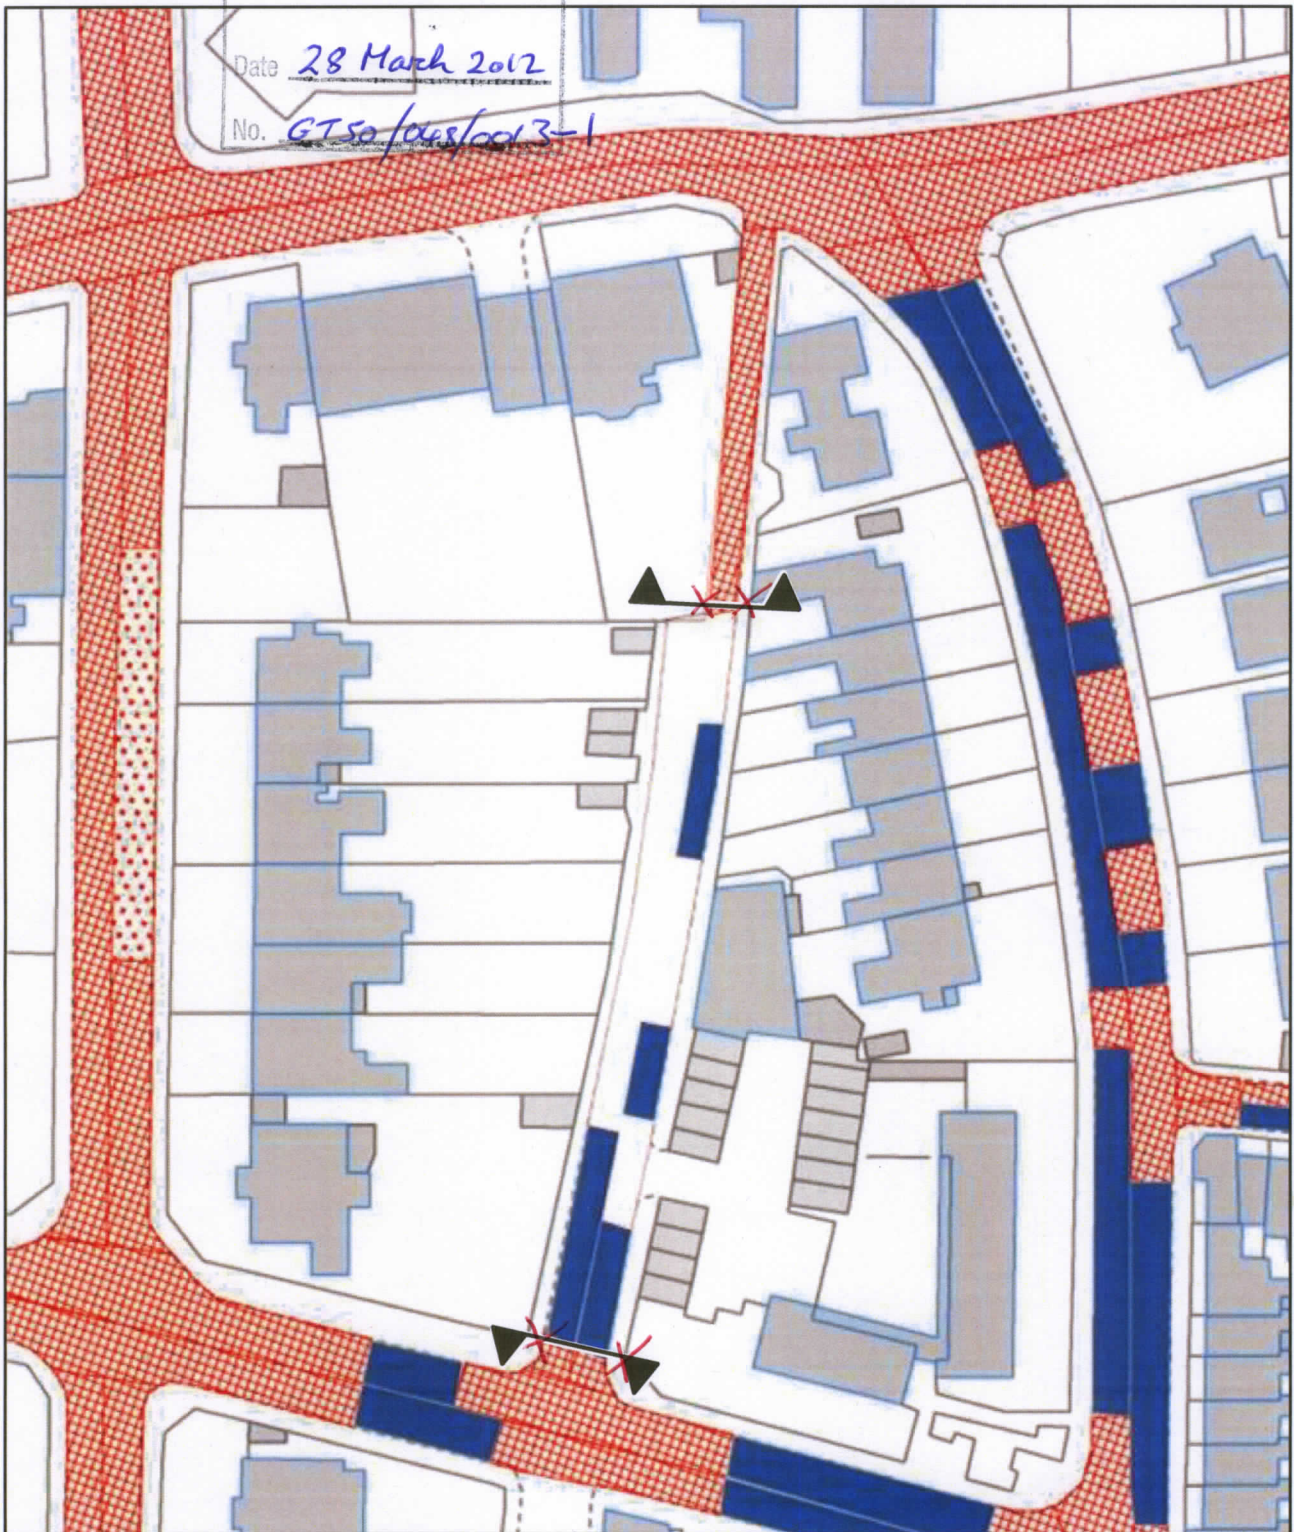

Proposed Parking Restrictions; Andover Street, Cheltenham

Proposed No Waiting at Any Time (DYL)



Proposed Permit Holder/4hr Limited Waiting Bays



Entry to proposed 'Permit Holders Only beyond
This Point: Except in Marked Bays' area



Drawing Number:
CSZ_Suffolks_Z8/A01

Produced by:
PS

Date:
March 2012

Scale:
Do Not Scale