



ROAD TRAFFIC REGULATION ACT 1984 – SECTIONS 64 AND 65

AUTHORISATION OF TRAFFIC SIGNS AND SPECIAL DIRECTIONS

The Secretary of State for Transport, in exercise of his powers under Sections 64 and 65 of the Road Traffic Regulation Act 1984, and of all other powers enabling him in that behalf, for the purpose of informing road users of waiting and loading restrictions on Steam Mill Street, Chester in the Cheshire West and Chester Council area; hereby:-

1. authorises the erection at the sites shown schematically on the attached plan numbered GT50/166/0010-1 of a traffic sign (hereinafter referred to as “the authorised sign”) conforming as to size, colour and character with the sign Ref. No. 1 shown on the attached sign drawing GT50/166/0010-2 save that references to the time limit, time of day, day of the week or the time within which return is prohibited may be added, varied or omitted; and the arrow may point horizontally to the right; and
2. directs that it is a condition of this authorisation that the authorised sign may only be placed to indicate the effect of a corresponding Traffic Order; and
3. directs, without prejudice to any statutory provision to the like effect, that it is a condition of this authorisation that the erection of the authorised sign at or near the said sites shall continue to have effect only until such day as may be appointed by one month’s notice given by the Secretary of State in writing to the traffic authority for the alteration of the authorised sign and on that day the said authorisation shall, without prejudice to the giving of any further authorisation or direction, cease to have effect.



Department
for Transport

GT50/166/0010

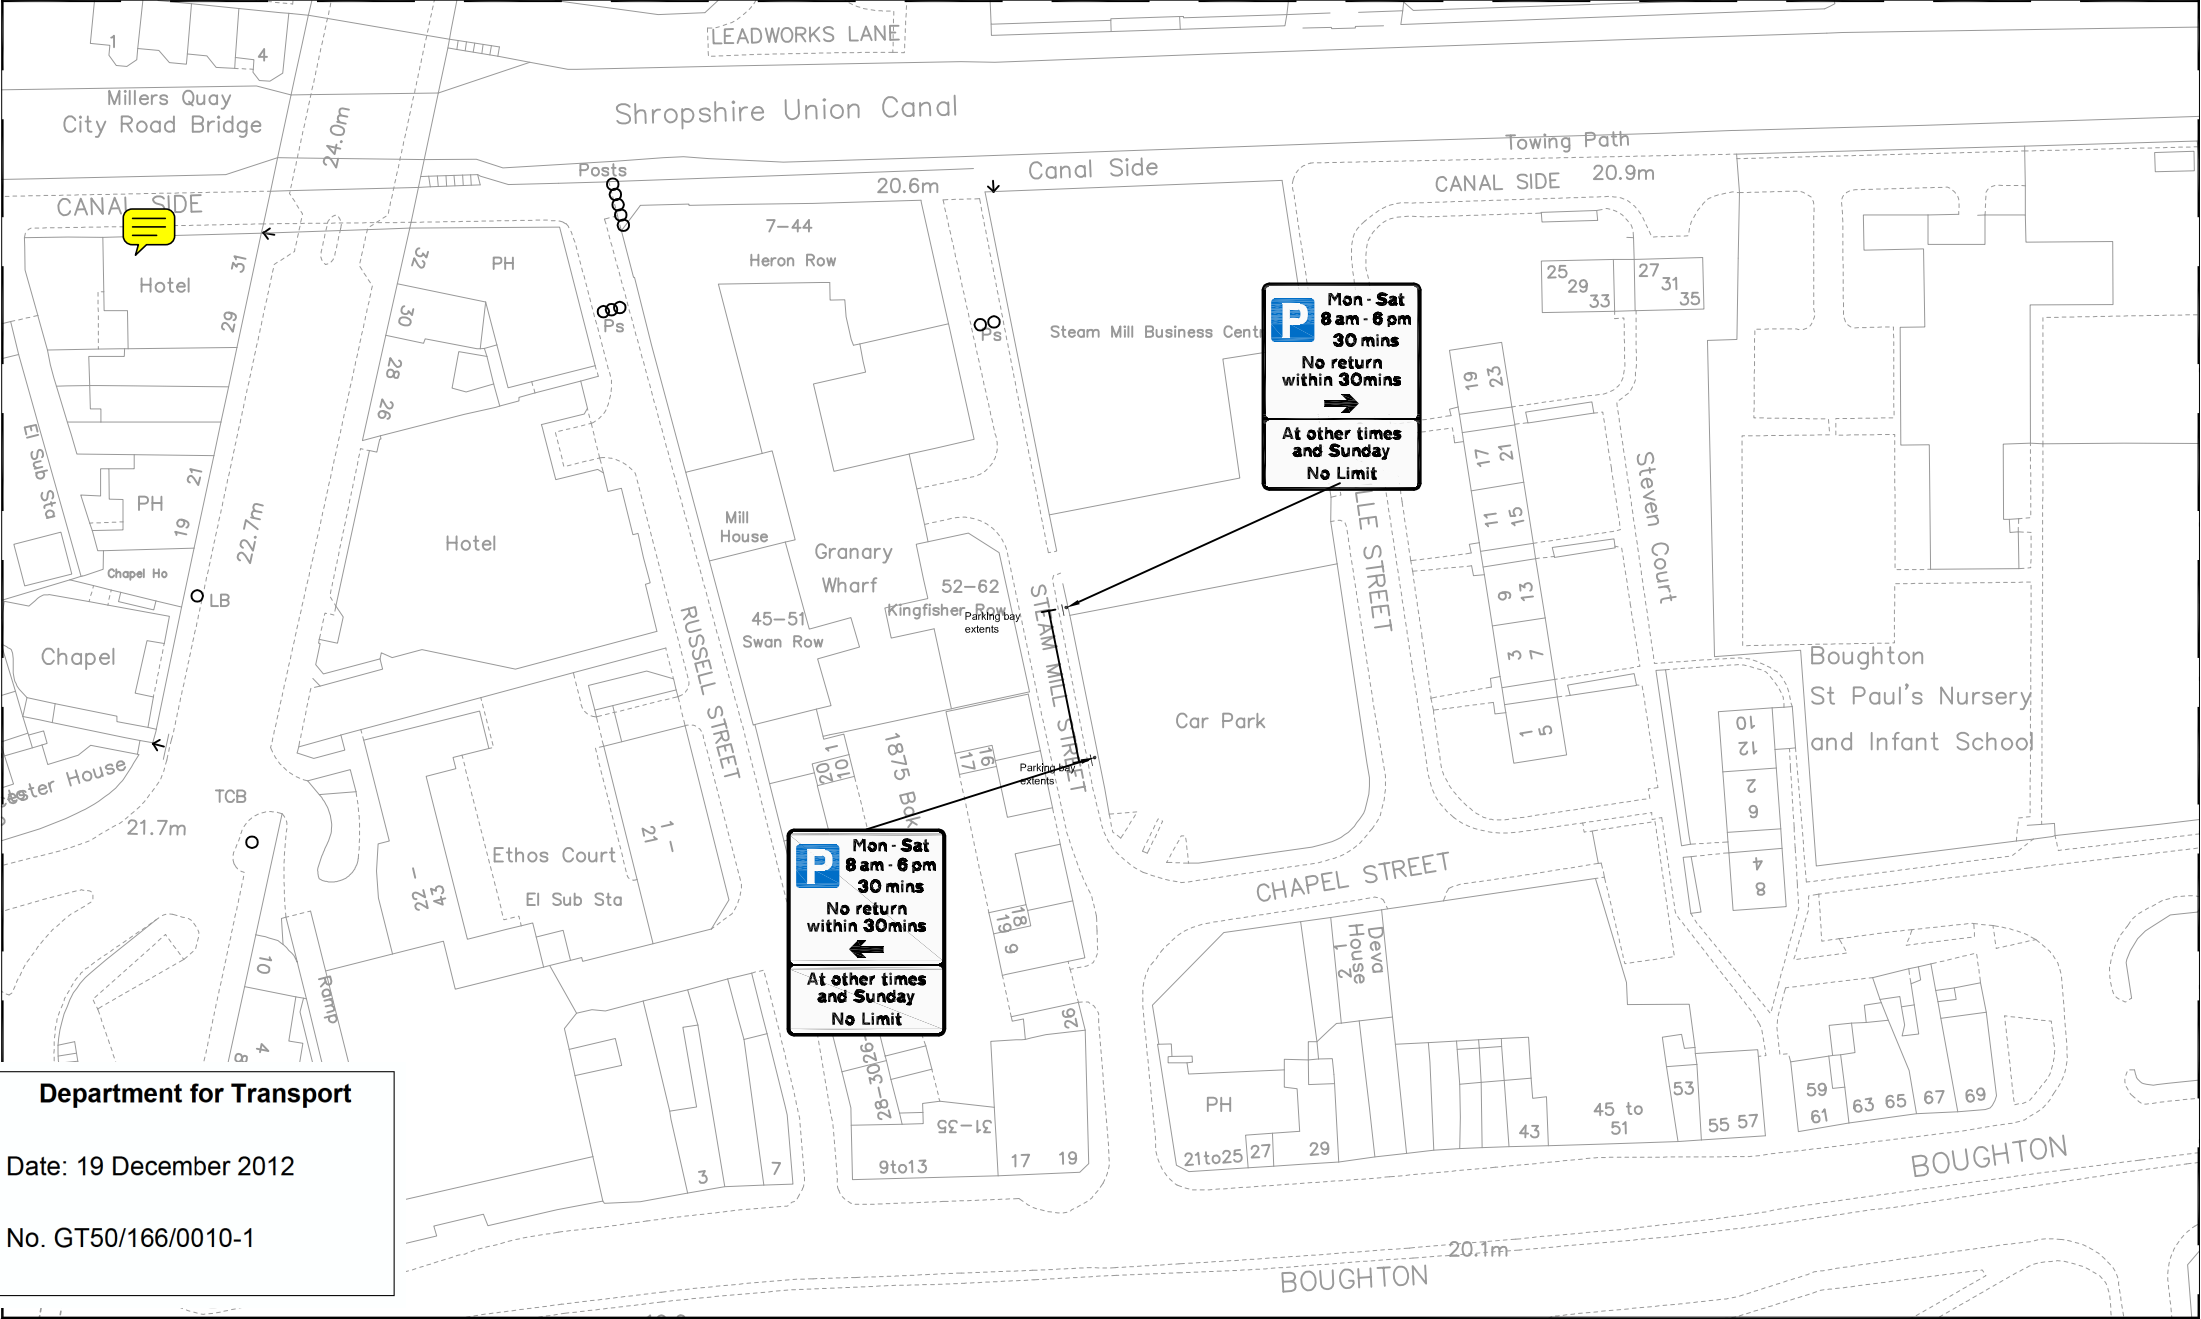
The provisions of Regulations 12, 18 and 19 of the Traffic Signs Regulations 2002 (S.I. 2002 No. 3113) shall apply to the authorised sign in the same manner as they apply to the sign shown in diagram 661.1 in Schedule 2 to those Regulations.

Dated 19 December 2012

[Redacted signature]



A Delegated Official of the of the Department Transport



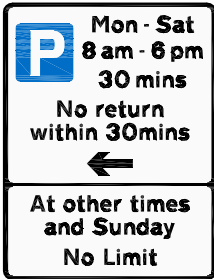
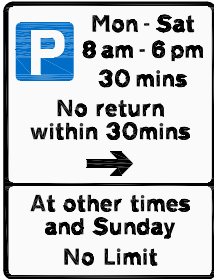
Department for Transport


Date: 19 December 2012

No. GT50/166/0010-1



Project:	Steam Mill Street		Drawn by: JP	Checked by: GL
	Proposed Parking Restrictions		Date: Jun 2012	Scale at A4: 1:1000
			Drawing No:	Phase/Rev:

No. of	DIAG No.	SIGN REF No.	DESCRIPTION	SIGN DIMENSIONS			REFLEX CLASS	'X' HEIGHT	MOUNTING DETAILS	REMARKS
				WIDE	HIGH	AREA				
1	661.1	1		455	595	0.27	Class Ref 2	25.0	Mounted on post 76od	
1	661.1	2		455	595	0.27	Class Ref 2	25.0	Mounted on post 76od	
			<div style="border: 1px solid black; padding: 10px; text-align: center;"> Department for Transport Date: 19 December 2012 No. GT50/166/0010-2 </div>							

 Cheshire West and Chester	SIGN SCHEDULE SUMMARY	Road No/ Scheme/ Location	Division	DCT	Date drawn	JUN 12
		Steam Mill Street Restriction Signing	Instruction No		Date issued	JUN 12
			Drawn by	JP	Checked by	GL
			Sheet 1 of 1			