



GT50/155/0011

ROAD TRAFFIC REGULATION ACT 1984 – SECTIONS 64 AND 65
AUTHORISATION OF TRAFFIC SIGNS AND SPECIAL DIRECTIONS

The Secretary of State for Transport, in exercise of her powers under Sections 64 and 65 of the Road Traffic Regulation Act 1984, and of all other powers enabling her in that behalf, for the purpose of informing road users of waiting restrictions and parking places partially on the footway on South Bank Terrace, Surbiton in the Royal Borough of Kingston-upon-Thames, hereby:-

1. authorises the erection at the sites marked "Sign Type 1" of on the attached plan numbered GT50/155/0011-1 a traffic sign (hereinafter referred to as "the authorised sign A") conforming as to size, colour and character with that shown as "Sign Type 1" in the attached set of drawings numbered GT50/155/0011-2, save that (a) references to the time of the day or the day of the week may be varied or omitted as appropriate and (b) references to a time limit or the time within which return is prohibited time may be added; and
2. authorises the erection at the sites marked "Sign Type 2" on the said plan of a traffic sign (hereinafter referred to as "the authorised sign B") conforming as to size, colour and character with that shown as "Sign Type 2" in the said set of drawings, save that (a) references to the time of the day or the day of the week may be varied or omitted as appropriate and (b) references to a time limit or the time within which return is prohibited time may be added; and
3. directs that, notwithstanding the provisions of Direction 25(1) of the Traffic Signs General Directions 2002 (Part II of SI 2002/3113) the authorised signs A and B shall only be erected in conjunction with the road marking to diagram 1028.4 in Schedule 6 to the Traffic Signs Regulations 2002 (Part I of SI 2002/3113, "the 2002 Regulations"); and



GT50/155/0011

4. directs that it is a condition of this authorisation that the authorised signs A and B may be placed only to indicate the effect of a corresponding Traffic Order; and
5. directs, without prejudice to any statutory provision to the like effect, that it is a condition of this authorisation that the erection of the authorised signs A and B at or near the said sites shall continue to have effect only until such day as may be appointed by one month's notice given by the Secretary of State in writing to the traffic authority for the removal or alteration of the authorised signs A and B and on that day the said authorisation shall, without prejudice to the giving of any further authorisation or direction, cease to have effect.


The provisions of Regulations 12, 18 and 19 of the 2002 Regulations shall apply to the authorised sign A and B in the same manner as they apply to the sign to diagram 667.1 in Schedule 2 to those Regulations.

Dated 9 May 2012

Signed by authority of the Secretary of State



.....
A Delegated Official of the Department for Transport

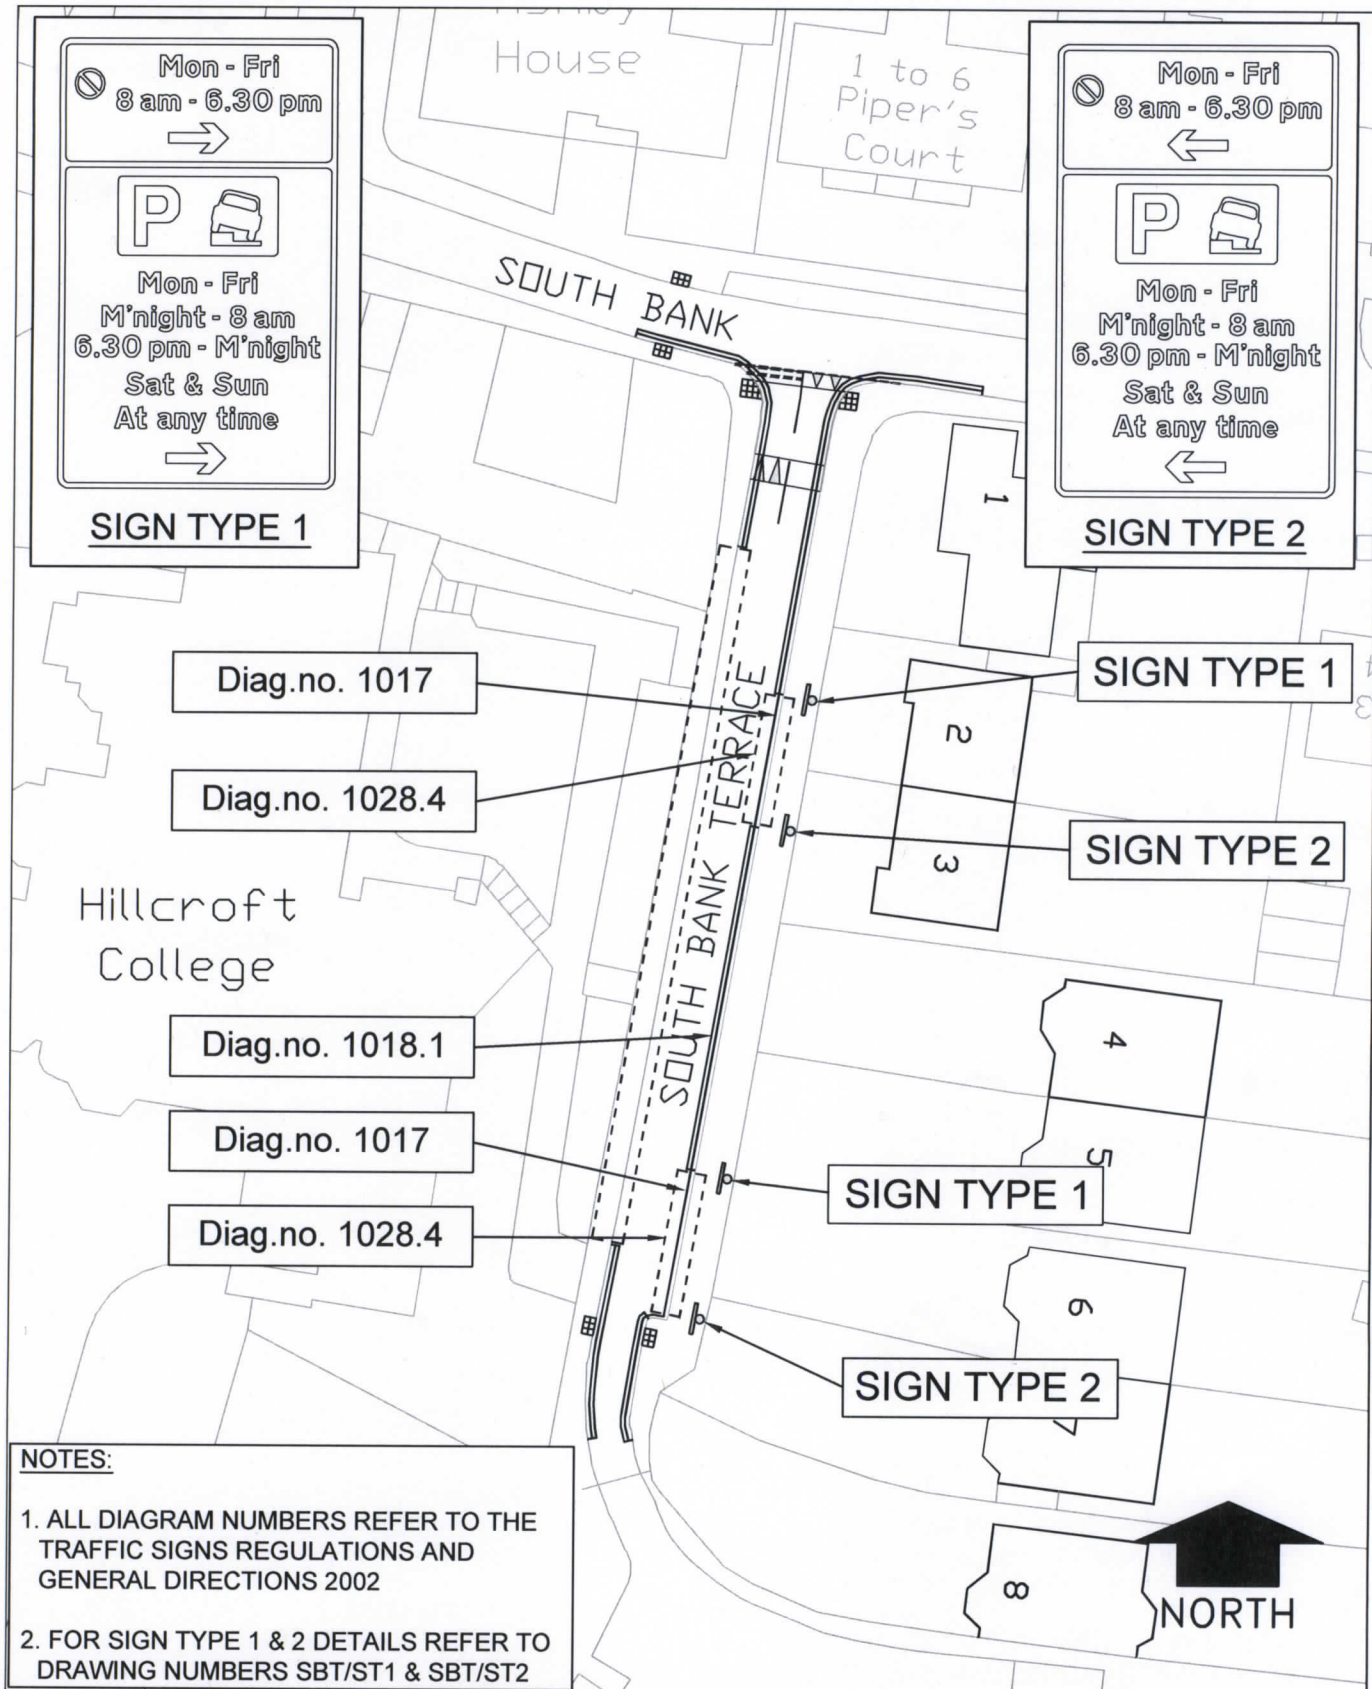

© Crown copyright and database rights 2012, Ordnance Survey: 100019285.

DWG. No:D/500/016/DFT DATE: FEB.2012

REF: DFT SCALE: 1:500@A4



ROY THOMPSON
DIRECTOR OF PLACE
GUILDHALL 2, HIGH STREET
KINGSTON UPON THAMES
KT1 1EU

Department for Transport

SOUTH BANK TERRACE

**PROPOSED HIGHWAY
IMPROVEMENT WORKS**

Date

14/6/2009

No.

GTSO/655/0001-1






Scale 1:4
Dimensions (in mm):
Width: 373, Height: 599
x-Height: 20
Area: 0.22 sq m

Material:

Sign ref: SBT>

Colours:

 black on yellow
 black on white
 white on blue

Date printed: 24-02-12

Department for Transport

Date 14/6/2012

GTSD/ISS/0011-2

SignPlot v2.40

Sign Type 1

Drg. no. SBT/ST1

Authority name & logo



Scale 1:4

Dimensions (in mm):

Width: 373, Height: 599


x-Height: 20


Area: 0.22 sq m


Material:

Sign ref: SBT<

Colours:

 black on yellow

 black on white

 white on blue

Date printed: 24-02-12

SignPlot v2.40

Sign Type 2

Drg. no. SBT/ST2

Authority name & logo