



**ROAD TRAFFIC REGULATION ACT 1984 – SECTIONS 64 AND 65**  
**AUTHORISATION OF TRAFFIC SIGNS AND SPECIAL DIRECTIONS**

The Secretary of State for Transport, in exercise of his powers under Sections 64 and 65 of the Road Traffic Regulation Act 1984, and of all other powers enabling him in that behalf, for the purpose of informing road users of parking restrictions on roads in Kettering, Northamptonshire, hereby:-

1. authorises the erection at or within 5 metres of the sites marked with a black cross on the attached plan numbered GT50/114/0013-1 of a traffic sign conforming as to size, colour and character with that shown in the attached drawing numbered GT50/114/0013-2 (hereinafter referred to as "the authorised sign"), save that (a) the code identifier patch may be varied or omitted and (b) the references to the time limit and the time within which return is prohibited may be varied or omitted; and
2. directs that the signs to diagrams 660 or 660.3 in Schedule 2 to the Traffic Signs Regulations 2002 (Part I of S.I. 2002/3113, "the 2002 Regulations") may be erected in sufficient numbers to give adequate information to road users of waiting restrictions in force on the said road; and
3. directs that it is a condition of this authorisation that the authorised sign shall be erected only to indicate the effect of a corresponding Traffic Regulation Order; and
4. directs, without prejudice to any statutory provision to the like effect, that it is a condition of this authorisation that the erection of the authorised sign at or near the said site shall continue to have effect only until such day as may be appointed by one month's notice given by the Secretary of State in writing to the traffic authority for the removal or alteration of the authorised sign and on that day the said authorisation shall, without prejudice to the giving of any further authorisation or direction, cease to have effect; and



Department  
for Transport


GT50/114/0013

5. directs that, notwithstanding anything to the contrary in the preceding paragraph, this authorisation shall expire 6 months from the date of signature of this authorisation.


The provisions of Regulations 12, 18 and 19 of the 2002 Regulations shall apply to the authorised sign in the same manner as they apply to the sign to diagram 663 in Schedule 2 to those Regulations.

Dated 2 November 2012


Signed by authority of the Secretary of State

 

A Delegated Official of the Department for Transport

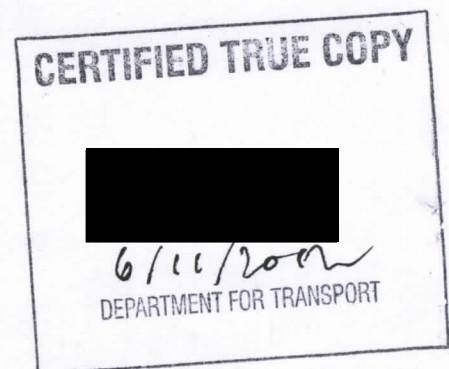



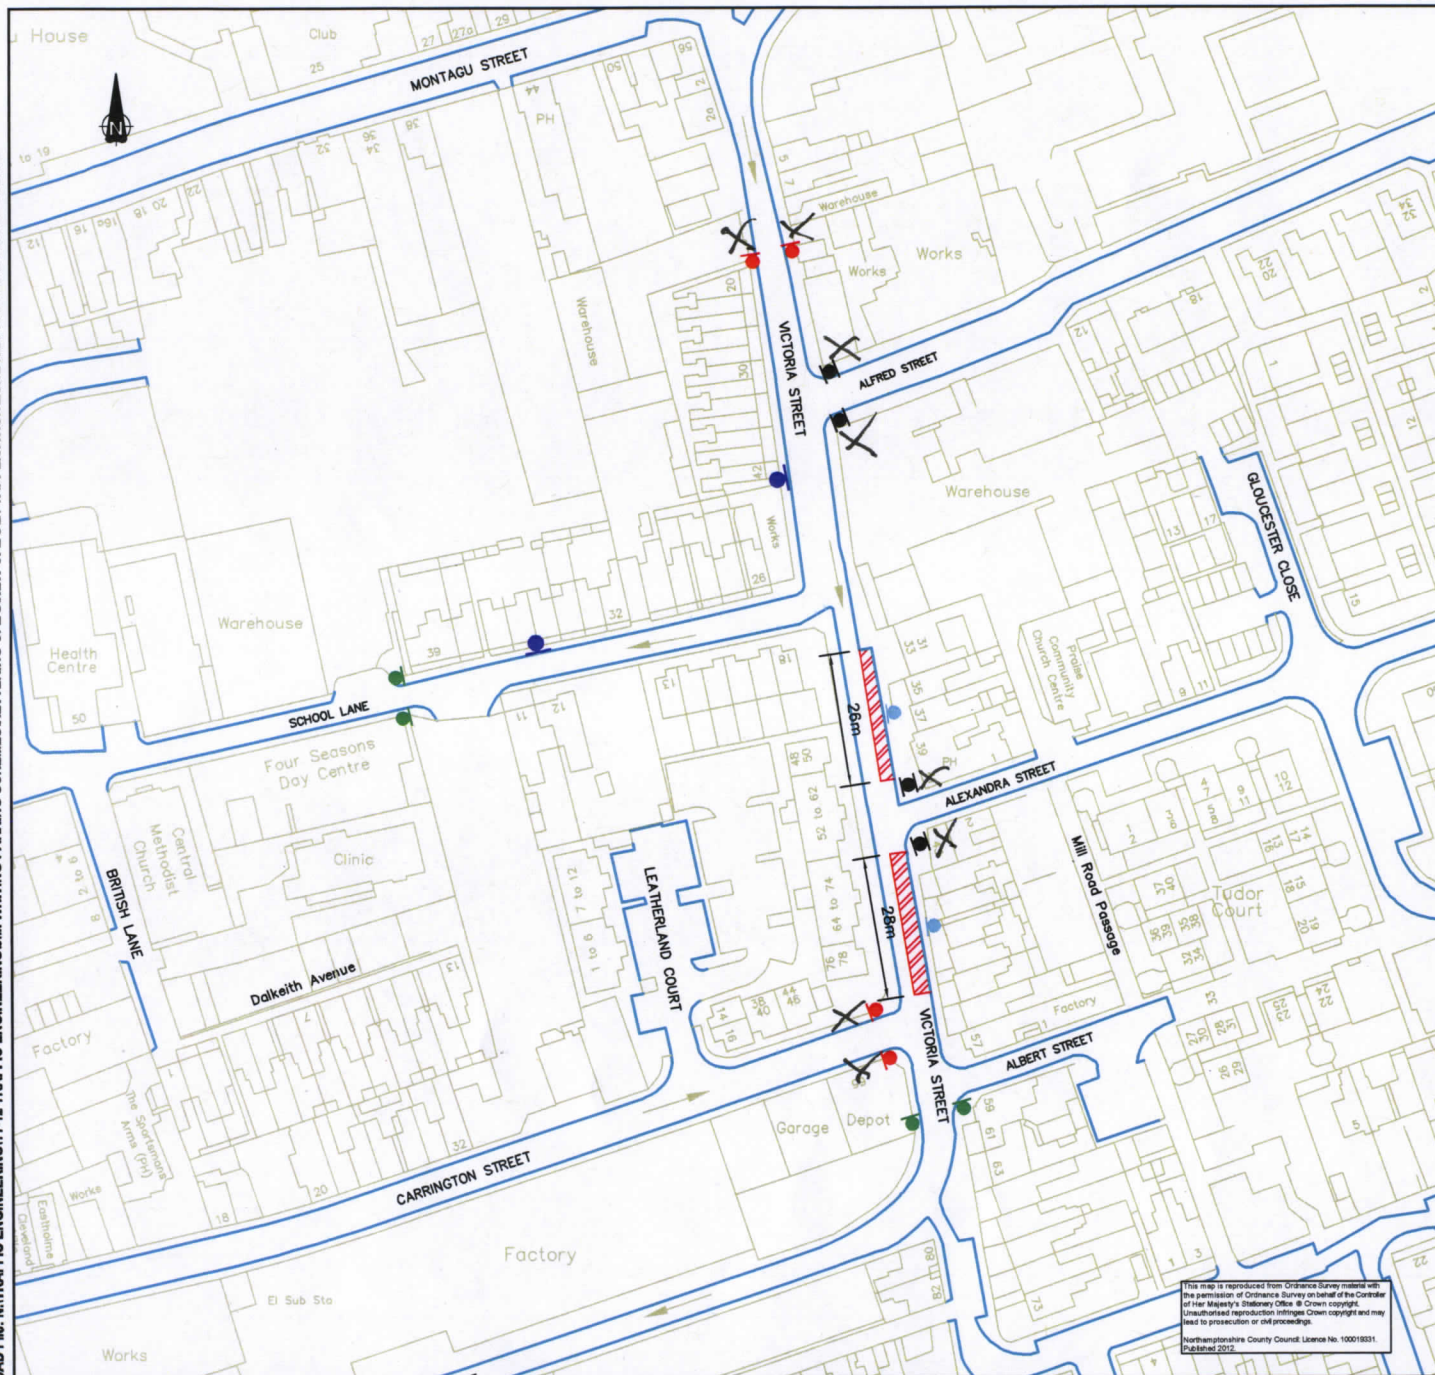

This map is reproduced from Ordnance Survey material with the permission of Ordnance Survey on behalf of the Controller of Her Majesty's Stationary Office. © Crown copyright. Unauthorised reproduction infringes Crown copyright and may lead to prosecution or civil proceedings.  
Northamptonshire County Council Licence No. 100019331.  
Published 2012

# KEY:



Sign ref 1. See separate schedule for details.



Sign ref 2. See separate schedule for details.



Sign ref 3. See separate schedule for details.



Sign ref 4. See separate schedule for details.



Sign ref 5. See separate schedule for details.



Parking bay to TSRGD 1028.4 (excluding legend).

A	2008/12	MB	SLH	POW
REV	DATE	BY	DESCRIPTION	CHK
1	2008/12	MB	Original	POW
DRAWING STATUS:				
<b>MGWSP</b> Northamptonshire County Council Delivering transport and highways services together				
PROJECT: Parking Strategy and Schemes Kettering Controlled Parking Zones				
TITLE: Signing Plan DFT Application				
SCALE @ A3	1:1000	CHECKED: SLH	APPROVED: POW	
		DESIGNED BY: MB	DATE: 25/08/12	
PROJECT No: NH12BI06	DRAWING No: S802/12/006	REV: A		



<b>DETAILS OF NON-STANDARD SIGNS</b>		<b>SIGN REFERENCE No.</b>	
TYPE OF SIGN LOCATION	Regulatory Controlled Parking Zone K	<b>2</b>	
<p>Manufacturers should note that the sign dimensions shown are approximate and that sign fabrication drawings for non-standard signs shall be submitted to the Engineer for approval 2 weeks before the date on which manufacture is to start and the Engineer is to be informed of this date.</p>			
<div style="display: flex; justify-content: space-around; align-items: center;"> <div style="border: 2px solid black; padding: 10px; text-align: center;"> <div style="display: flex; justify-content: center; gap: 10px; margin-bottom: 10px;"> <div style="background-color: blue; color: white; padding: 10px 15px; font-weight: bold; font-size: 24px;">P</div> <div style="background-color: black; color: white; padding: 10px 15px; font-weight: bold; font-size: 24px;">K</div> </div> <p style="font-weight: bold; margin: 0;">Permit holders parking only past this point</p> <div style="border: 1px solid black; padding: 5px; margin-top: 10px;"> <p style="font-weight: bold; margin: 0;">Except in signed bays 30 mins No return within 30 mins</p> </div> </div> <div style="border: 1px solid black; padding: 10px; text-align: left; margin-top: 10px;"> <p style="font-weight: bold; margin: 0;">Department for Transport</p> <p style="margin: 5px 0;">Date: 1 November 2012</p> <p style="margin: 5px 0;">No. GT50/114/0013-2</p> </div> </div>			
Not to Scale.			
<b>SPECIAL DETAILS</b>		<b>NOTES</b>	
2 No. required		<p>See project Drg. No. S802/12/006 for further details relating to site location of the sign.</p> <p>Diagram numbers refer to the numbers given in the The Traffic Signs Regulations and General Directions 2002 being the type and colour nearest to that under consideration.</p> <p>See Series 12 of the standard details for foundation details.</p>	
<b>SIGN DETAILS</b>		<b>POST DETAILS</b>	
X HEIGHT (mm)	40	TYPE OF POSTS	Circular
DIAGRAM NO.	663.3	TOTAL NO.	1
ALPHABET	Heavy	NO. WITH WIDE BASE	0
WIDTH (mm)	6640	LENGTH (mm)	4085
HEIGHT (mm)	985	POST DIAM/DIMS (mm)	89 diam
AREA (sq m)	0.65	POST CENTRES (mm)	n/a
MATERIAL	Class ref 2 (12899)	PLANTING DEPTH (mm)	1000
ILLUMINATION	None	FOUNDATION TYPE	1
MOUNTING HEIGHT (mm)	2100	FOUNDATION DIMS (mm)	
LATERAL CLEARANCE (mm)	450		
<div style="display: flex; align-items: center;"> <div style="margin-right: 10px;"> <p style="font-size: 8px;">Delivering transport and highways services together</p> </div> <div style="background-color: #800040; color: white; padding: 5px; text-align: center;"> <p style="font-size: 8px;">Northamptonshire County Council</p> </div> </div>		<b>TITLE</b> Kettering Residents Parking Zones DfT Application	
<div style="display: flex; justify-content: space-between;"> <div style="width: 45%;"> <p style="font-weight: bold; font-size: 12px;">REVISION LETTER</p> <p style="text-align: center; font-weight: bold; font-size: 18px;">B</p> </div> <div style="width: 50%;"> <p style="font-weight: bold; font-size: 12px;">DRAWN BY</p> <p style="text-align: center; font-weight: bold; font-size: 12px;">MB</p> </div> </div>		<p style="font-weight: bold; font-size: 12px;">CHECKED BY</p> <p style="text-align: center; font-weight: bold; font-size: 12px;">SLH</p>	<p style="font-weight: bold; font-size: 12px;">APPROVED BY</p> <p style="text-align: center; font-weight: bold; font-size: 12px;">PGW</p>
		<p style="font-weight: bold; font-size: 12px;">DATE</p> <p style="text-align: center; font-weight: bold; font-size: 12px;">25/09/12</p>	