



GT50/059/0008

**ROAD TRAFFIC REGULATION ACT 1984 – SECTIONS 64 AND 65
AUTHORISATION OF TRAFFIC SIGNS AND SPECIAL DIRECTIONS**

The Secretary of State for Transport, in exercise of her powers under Sections 64 and 65 of the Road Traffic Regulation Act 1984, and of all other powers enabling her in that behalf, for the purpose of informing road users of access restrictions in High Street, Cowes, Isle of Wight, hereby:-

1. authorises the erection at or within 5 metres of the site marked "Sign position" on the attached plan numbered GT50/059/0008-1 of a traffic sign (hereinafter referred to as "the authorised sign") conforming as to size with that to diagram 618.3 in Schedule 2 to the Traffic Signs Regulations 2002 (Part I of SI 2002/3113, "the 2002 Regulations"), and to colour and character with that shown on the attached drawing numbered GT50/059/0008-2, save that a reference to the time of day or the day of the week may be added, varied or omitted; and
2. directs that it is a condition of this authorisation that the authorised sign may be placed only to indicate the effect of a corresponding Traffic Regulation Order; and
3. directs, without prejudice to any statutory provision to the like effect, that it is a condition of this authorisation that the erection of the authorised sign at or near the said site shall continue to have effect only until such day as may be appointed by one month's notice given by the Secretary of State in writing to the traffic authority for the removal or alteration of the authorised sign and on that day the said authorisation shall, without prejudice to the giving of any further authorisation or direction, cease to have effect.




GT50/059/0008


The provisions of Regulations 12, 18 and 19 of the 2002 Regulations shall apply to the authorised sign in the same manner as they apply to the sign to diagram 618.3 in Schedule 2 to those Regulations.

Dated 28th May 2012

Signed by authority of the Secretary of State

 

A Delegated Official of the Department for Transport

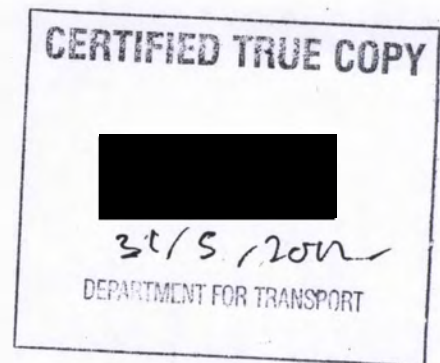



Based upon the Ordnance Survey mapping with permission of the Controller of Her Majesty's Stationery Office. © Crown Copyright Unauthorised reproduction infringes Crown copyright and may lead to prosecution or civil proceedings
Isle of Wight Council Licence No. 100019229.2008

Rev.		Description	Initials	Date
		Department for Transport		


Date 23/5/2012

No GTS0259/0008-1



Strategic Director of Economy and Environment : Stuart Love
Highways & Transport, County Hall, High Street, Newport, Isle of Wight, PO30 1UD.

Project		Drawing Title	
Drawn GJW		HIGH STREET COWES PEDESTRIAN ZONE	
Checked		Date	
Approved		Date	
Scale NTS		Revision	
Classification		Contract Sheet No.	
Drawing Number		Sheet x of x	

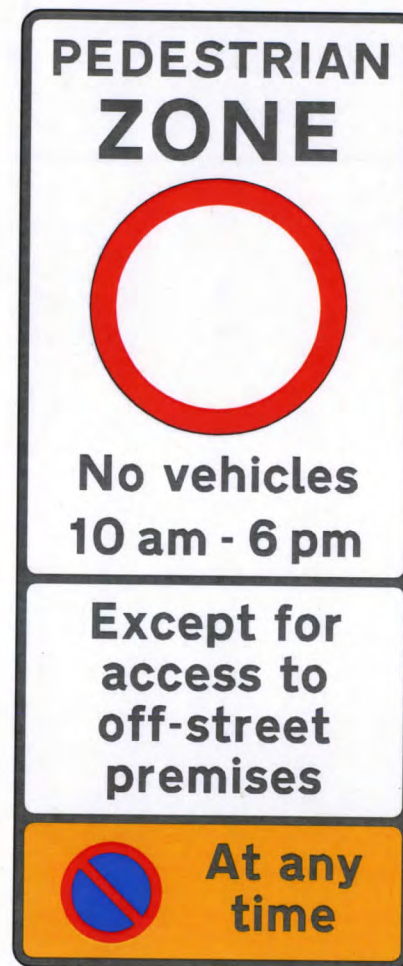

Scheme Ref. Width Restriction	
Sign Ref. 618.3	x-height 37.5
Letter colour BLACK	SIGN FACE
Background WHITE	Width 580mm
Border BLACK	Height 1405mm
Material Class RA2 (12899-1:2007)	Area 0.82sq.m

Department for Transport	
Date	23/5/2012
No.	GTSD/059/2008-2