



GT50/035/0031

**ROAD TRAFFIC REGULATION ACT 1984 – SECTIONS 64 AND 65
AUTHORISATION OF TRAFFIC SIGNS AND SPECIAL DIRECTIONS**

The Secretary of State for Transport, in exercise of her powers under Sections 64 and 65 of the Road Traffic Regulation Act 1984, and of all other powers enabling her in that behalf, for the purpose of informing road users of access restrictions in Sidwell Street, Exeter, hereby:-

1. authorises the erection at or within 5 metres of the site marked with a red spot on the attached plan numbered GT50/035/0031-1 of a traffic sign (hereinafter referred to as “the authorised sign”) conforming as to size with that to diagram 618.3 in Schedule 2 to the Traffic Signs Regulations 2002 (Part I of SI 2002/3113, “the 2002 Regulations”), and to colour and character with that shown on the attached drawing numbered GT50/035/0031-2, save that a reference to the time of day or the day of the week may be varied or omitted; and
2. directs that it is a condition of this authorisation that the authorised sign may be placed only to indicate the effect of a corresponding Traffic Regulation Order; and
3. directs, without prejudice to any statutory provision to the like effect, that it is a condition of this authorisation that the erection of the authorised sign at or near the said site shall continue to have effect only until such day as may be appointed by one month’s notice given by the Secretary of State in writing to the traffic authority for the removal or alteration of the authorised sign and on that day the said authorisation shall, without prejudice to the giving of any further authorisation or direction, cease to have effect.



GT50/035/0031

The provisions of Regulations 12, 18 and 19 of the 2002 Regulations shall apply to the authorised sign in the same manner as they apply to the sign to diagram 618.3 in Schedule 2 to those Regulations.


Dated 13 June.....2012

Signed by authority of the Secretary of State

.....


A Delegated Official of the Department for Transport



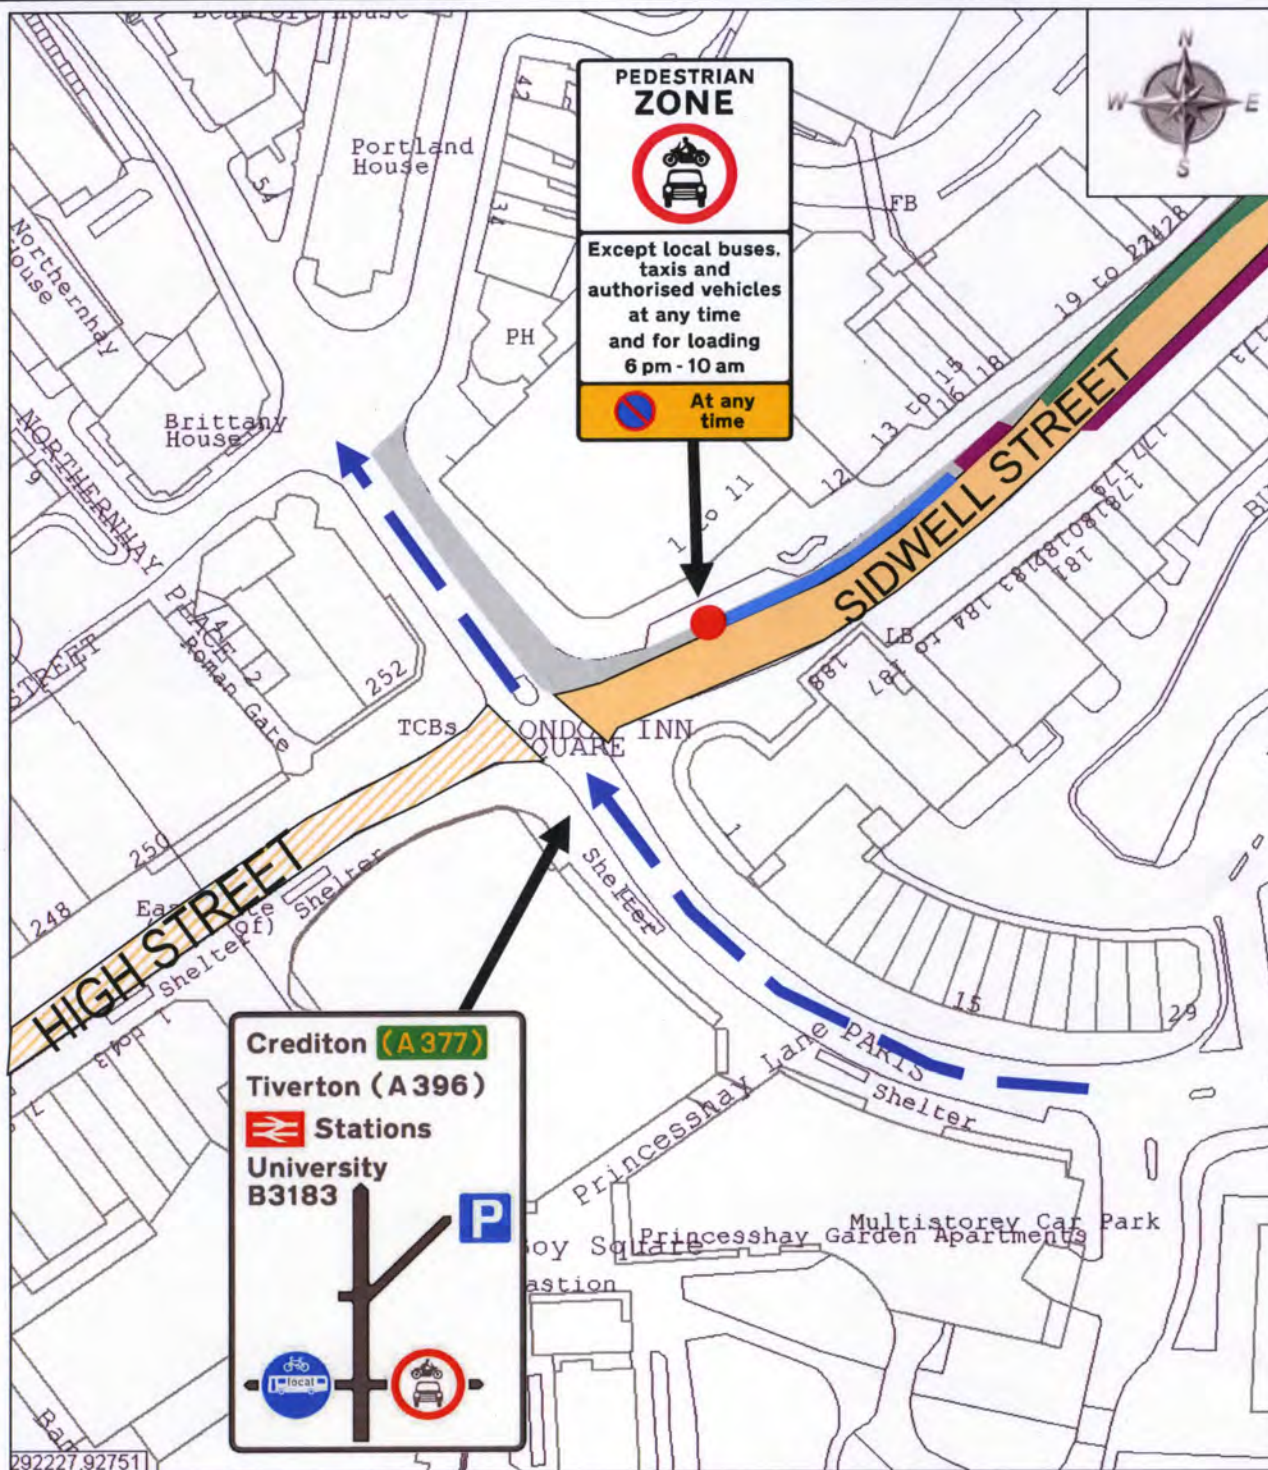

Scale 1:1250

0 50m

Based upon OS MasterMap © Crown copyright. All rights reserved. License No. Devon County Council 100019783. 2012

Key

- One Way Street
- Proposed Pedestrian Zone
- Existing Pedestrian Zone
- Proposed sign location
- Taxi Rank
- Loading Bay
- Bus Stops

Department for Transport

Date 12/06/2012

No. GTSO/0350031-1

© Crown copyright. All rights reserved. 100019783. 2012

Do not scale from this drawing in either hard or electronic format. No responsibility is accepted where this drawing is used in circumstances other than that for which it was originally prepared and issued.

drawn by JPB scale 1:1250

date 11-May-2012 O.S.Ref 292323,92884

drawing number ENV5237/1 (D)



Lester Wilmington
Head of Highways Management
TRAFFIC ORDERS & POLICY TEAM
DEVON COUNTY COUNCIL
HIGHWAY MANAGEMENT
PO BOX 494
NEWTON ABBOT
TQ12 9GL
Telephone: 0845 155 1004

SCHEME

SIDWELL STREET, EXETER

DRAWING

PEDESTRIAN ZONE - SIGN LOCATION

Department for Transport

Date 12/06/2012

No. GT50/035/0031-2



ORDER No:

SCHEME:

London Inn Sq Enhancement
Sidwell Street
Pedestrian Zone
Road Number:
Road Name:

Sign Ref:
Diag. No: 618.3

Dimensions (in mm):
Width: 777, Height: 1427

x-Heights: 37.5, 62.5 Area: 1.11 sq m

Colours:
☐ black on white
☒ black on yellow

Reflectivity Class: 2

DEVON COUNTY COUNCIL
HIGHWAYS & TRAFFIC
MANAGEMENT
TRAFFIC ORDERS & POLICY

Drawing No:
Sheet No:1 of 1
Scale 1:10

FILE: John Lewis Works BLOCK: Sign12vD

N.B. The colour reference number does NOT
form part of the sign

NO REPRODUCTION WITHOUT WRITTEN PERMISSION

SignPlot v2.70aDv