



GT50/027/0012

ROAD TRAFFIC REGULATION ACT 1984 – SECTIONS 64 AND 65

SPECIAL DIRECTIONS

The Secretary of State for Transport, in exercise of her powers under Sections 64 and 65 of the Road Traffic Regulation Act 1984, and all other powers enabling her in that behalf, and having regard to Direction 59 of the Traffic Signs General Directions 2002 (Part II of SI 2002/3113, "the 2002 Directions"), for the purpose of controlling parking in the City of London, hereby:-


1. directs that, at appropriate sites indicated in the attached set of plans numbered GT50/027/0012-1 signs to diagram 638 in Schedule 2 to the Traffic Signs Regulations 2002 (S.I. 2002/3113) may be erected at the size shown on the attached drawing numbered GT50/027/0012-2.


Dated 2 July 2012

Signed by authority of the Secretary of State.



[Redacted Signature]

A Delegated Official of the Department for Transport

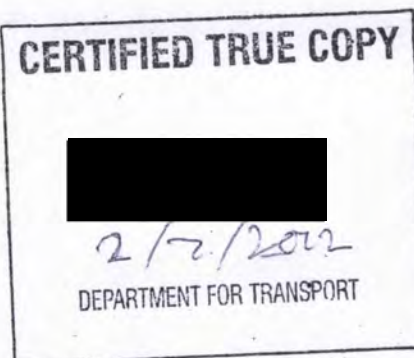

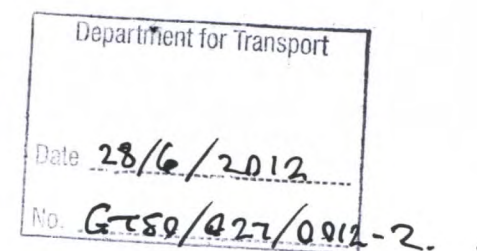


Scheme Ref. Cannon St Signage			
Sign	Ref. igy	x-height	20.0
Letter colour	BLACK	SIGN FACE	
Background	WHITE	Width	180mm
Border	BLACK	Height	195mm
Material	Micro-prismatic	Area	0.04sq.m

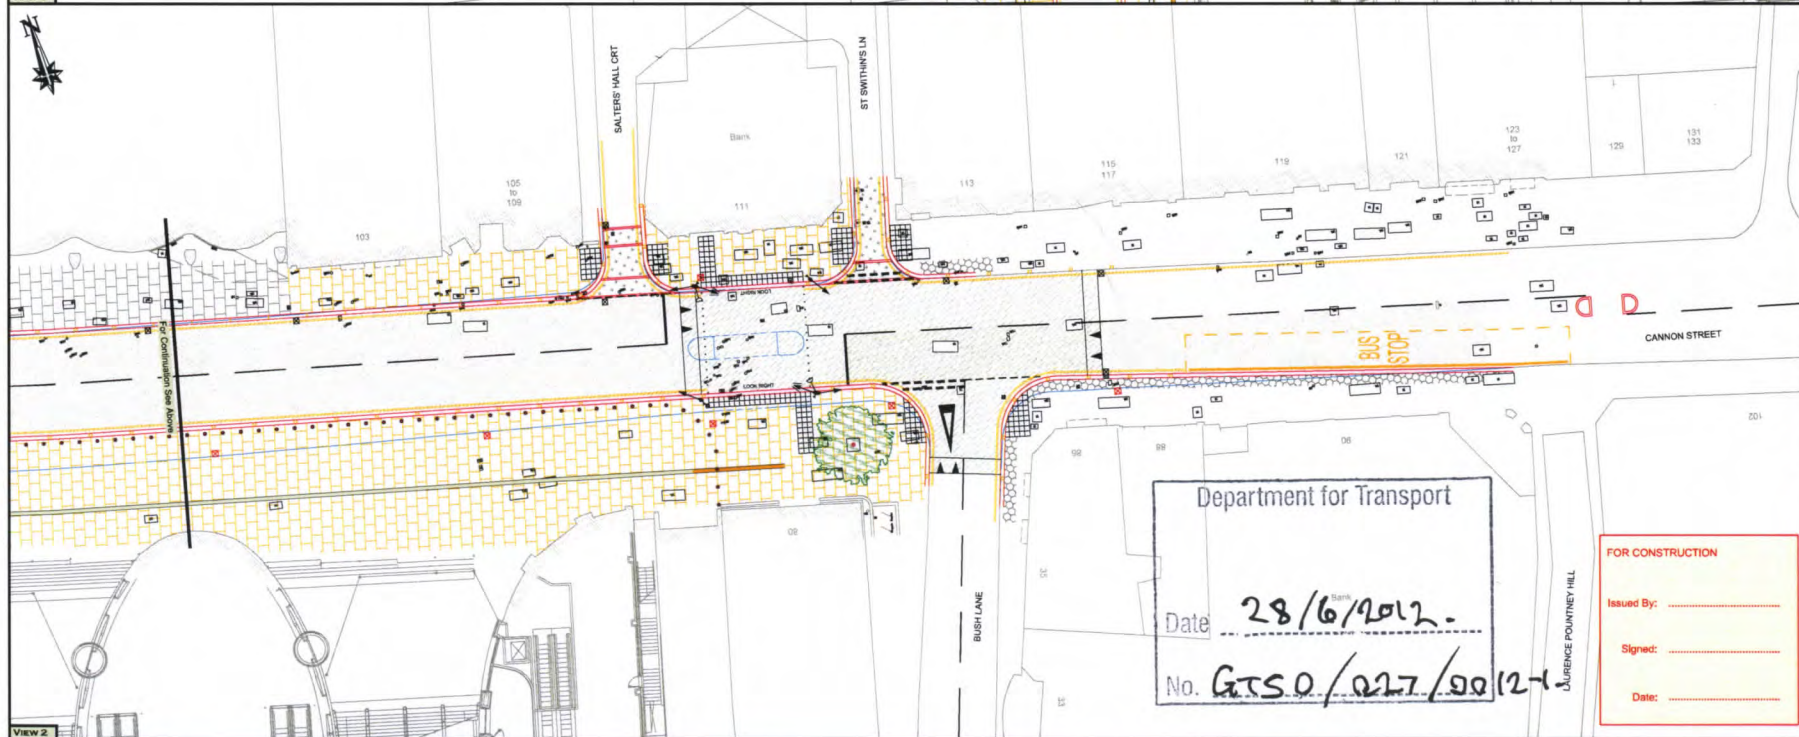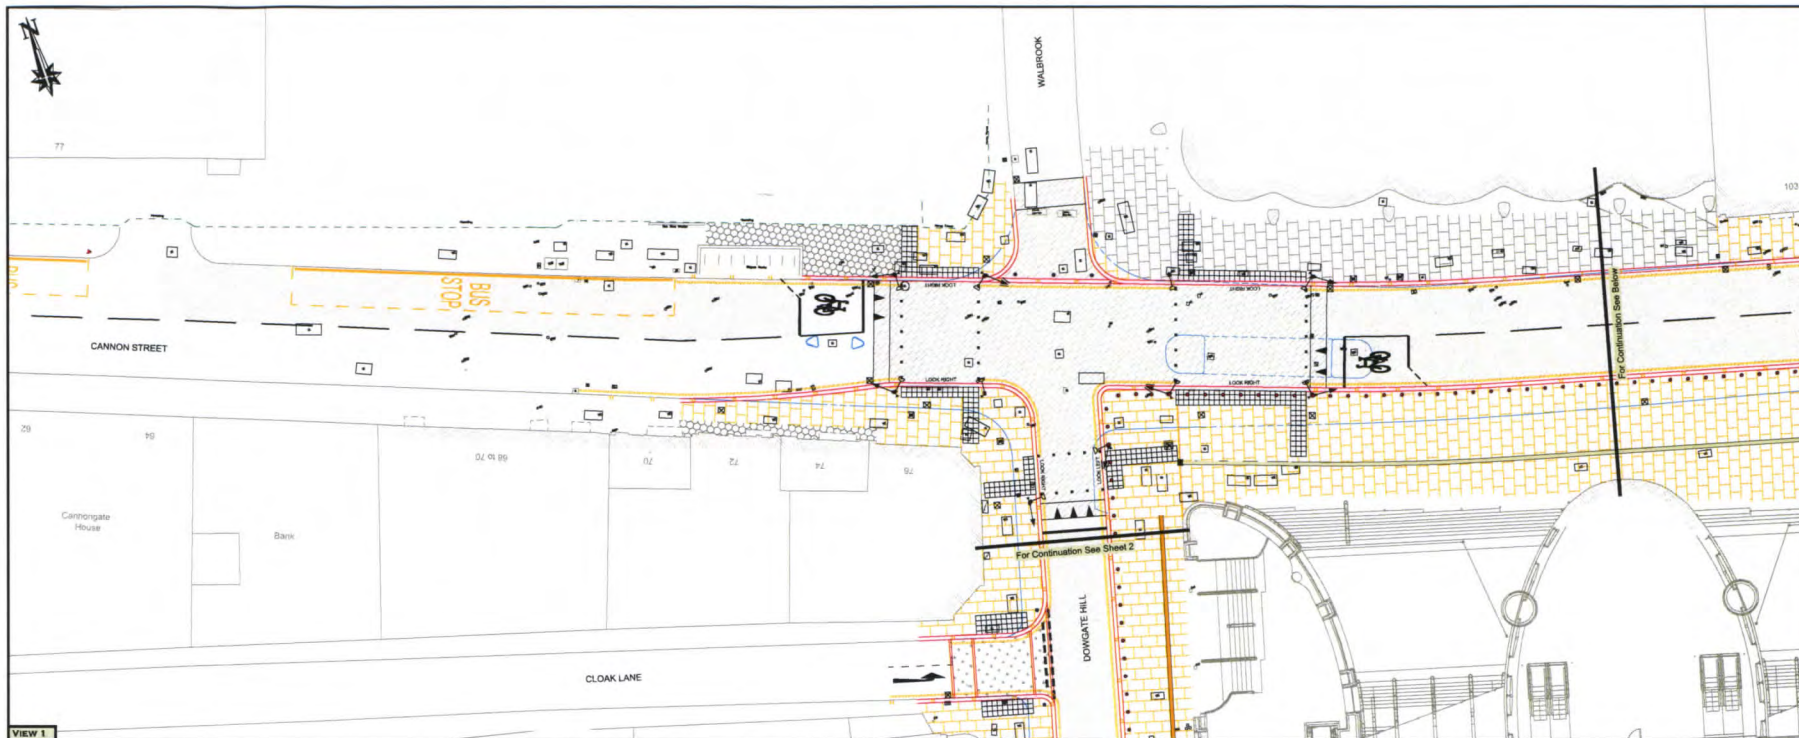

- NOTES:**
- KEY**
- NEW 300MM x 200MM SILVER GREY FINE PICKED FLAT GRANITE KERBS. TO BE LAID ON 150MM ST 1 BED WITH 150MM HAUNCH.
 - EXISTING 300MM KERBS TO BE TAKEN UP AND CARTED TO TIP.
 - NEW 300MM x 200MM YORK STONE DRAINAGE CHANNELS TO BE LAID ON 50MM SAND / CEMENT BED.
 - 75MM YORK STONE PAVING, 600MM WIDE, VARYING LENGTHS. TO BE LAID PERPENDICULAR TO ADJACENT KERBS. EXISTING FOOTWAY AND BASE TO BE EXCAVATED. REPLACE 100MM BASE IF REQUIRED. BEDDING LAYER OF 50MM SAND / CEMENT BED.
 - EXISTING 75MM YORK STONE PAVING TO BE TAKEN UP AND RE-LAID TO MATCH NEW LEVELS AS INSTRUCTED BY SITE ENGINEER. EXISTING SLABS TO BE TAKEN UP, BEDDING REMOVED, AND BASE TO BE BROKEN OUT TO A SUITABLE LEVEL. RAISE TO FINAL LEVEL WITH COMPACTED TYPE 1.
 - NEW 150x350MM FINE PICKED GRANITE SETTS TO BE LAID ON 200MM CONCRETE SLAB AT JUNCTION TABLES. COLOUR MIX OF 70:30 SILVER GREY TO MID-GREY WITH STENTEC BED AND JOINTING.
 - EXISTING CARRIAGEWAY SURFACE TO BE PLANED OFF BY 50MM. DISPECTIVE CONCRETE TO BE REPAIRED. REGULATE TO NEW LEVELS IN 16MM HDM AND SURFACED IN 50MM HRA.
 - NEW ASPHALT RAISED TABLE. SEE CONSTRUCTION DETAIL 16800014/CD2.
 - 25MM MASTIC SURFACE LAID ON 100MM CONCRETE BASE RAISED TO FORMATION LEVEL ON TYPE 1 MATERIAL.
 - PROPOSED ANTI-SKID SURFACING TREATMENT. COLOUR - GUYANAN GREY.
 - YORK STONE TACTILE PAVING TO BE LAID ON 50MM 1:3 SAND CEMENT MIX. TO BE LAID AS SHOWN.
 - TREE PIT TO BE EXCAVATED TO 1M². PIT TO HAVE OPEN SIDES AND BASE. INSET TO BE FILLED WITH CEDEC.
 - C3 BOLLARD TO CITY OF LONDON SPECIFICATION AT 3M CENTRES UNLESS OTHERWISE INDICATED.
 - C3 SECURITY RATED BOLLARD TO CITY OF LONDON SPECIFICATION.
 - NEW TRAFFIC SIGNAL TO BE PLACED IN NAL DEMOUNTABLE SIGNAL SOCKET.

NOTE: IF CELLARS ARE EXPOSED, 1.2M MASTIC ASPHALT TO REPLACE YORKSTONE PAVING.

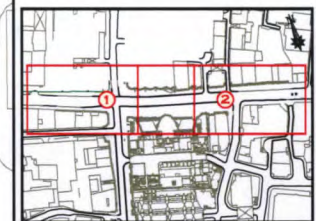

REV NO.	DATE	DESCRIPTION	BY
REVISION			
CANNON STREET STATION HIGHWAY WORKS SCHEME GENERAL ARRANGEMENT			
CLIENT: HIGHWAY DESIGN AND CONSTRUCTION DEPARTMENT OF ENVIRONMENTAL SERVICES PO BOX 270 CANNONHILL LONDON EC3P 3EU TEL: 020 7606 3030			
DESIGNED BY: DEC 2011			
CREATED BY: JR			
SCALE & DRAWING SIZE: 1:200 @ A1			
PROJECT: SHEET 1 OF 2 DEC 2011 No. GTSO/027/0012-1			
THIS MAP IS REPRODUCED FROM ORNAMENTAL SURVEY MATERIAL WITH THE PERMISSION OF ORNAMENTAL SURVEY ON BEHALF OF THE CONTROLLER OF HER MAJESTY'S STATIONERY OFFICE © CROWN COPYRIGHT 2006. ALL RIGHTS RESERVED. UNAUTHORISED REPRODUCTION INFRINGES CROWN COPYRIGHT AND MAY LEAD TO PROSECUTION OR CIVIL PROCEEDINGS. CITY OF LONDON 100023243 2008.			

FOR CONSTRUCTION

Issued By: _____


Signed: _____

Date: _____

Department for Transport

Date 28/6/2012.

No. GTSO/027/0012-1

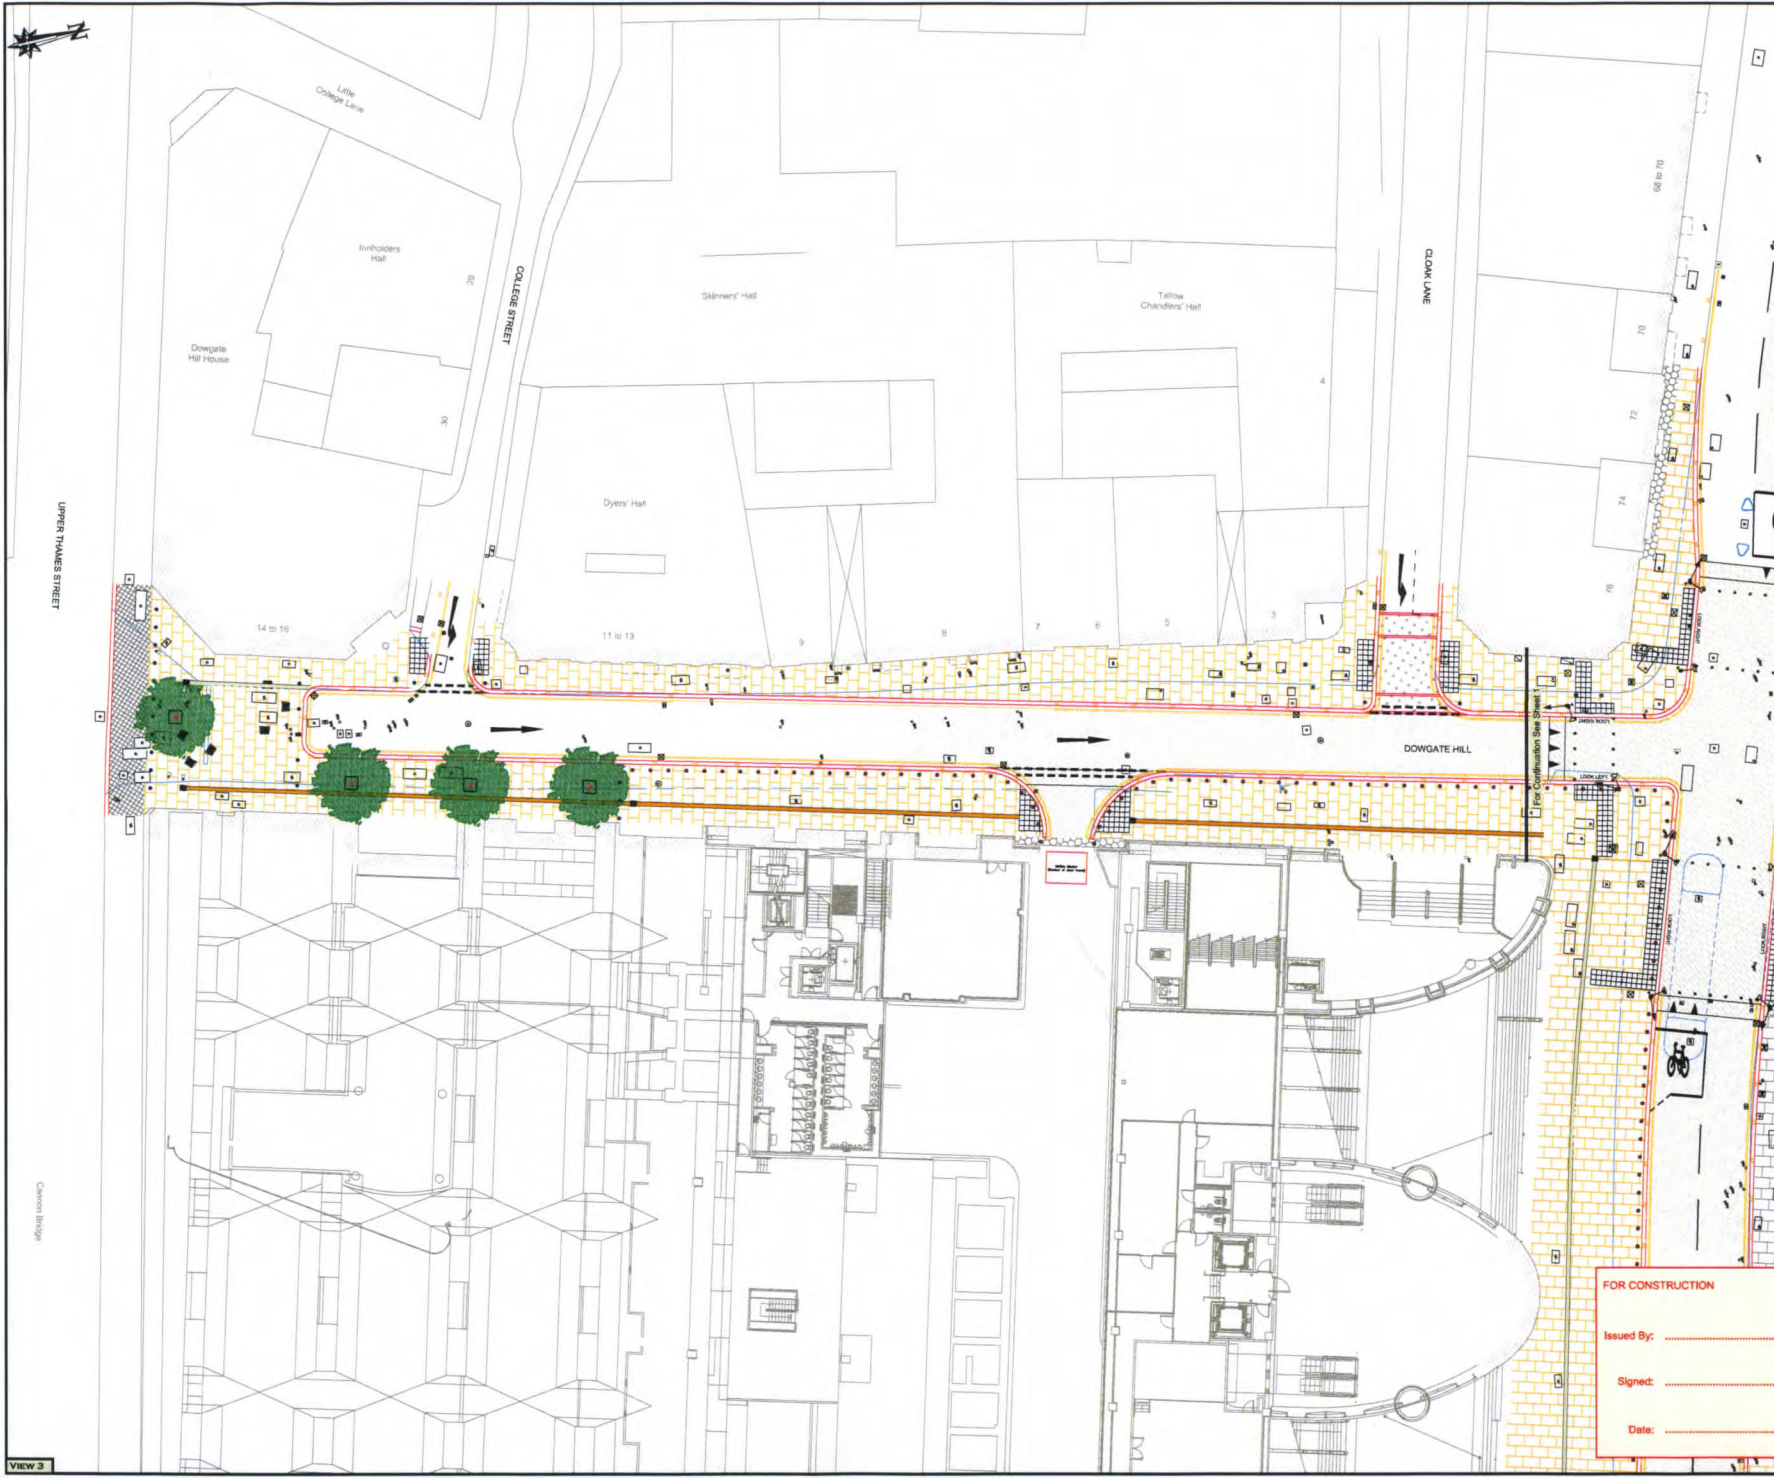

NOTES:

KEY

- NEW 300MM x 200MM SILVER GREY FINE PICKED FLAT GRANITE KERBS. TO BE LAID ON 150MM ST1 BED WITH 150MM HAUNCH.
- EXISTING 300MM KERBS TO BE TAKEN UP AND CARTED TO TIP.
- NEW 300MM x 200MM YORK STONE DRAINAGE CHANNELS. TO BE LAID ON 50MM SAND / CEMENT BED.
- 75MM YORK STONE PAVING, 600MM WIDE, VARYING LENGTHS. TO BE LAID PERPENDICULAR TO ADJACENT KERBS. EXISTING FOOTWAY AND BASE TO BE EXCAVATED. REPLACE 100MM BASE IF REQUIRED. BEDDING LAYER OF 50MM SAND / CEMENT BED.
- EXISTING 75MM YORK STONE PAVING TO BE TAKEN UP AND RE-LAID TO MATCH NEW LEVELS AS INSTRUCTED BY SITE ENGINEERS. EXISTING SLABS TO BE TAKEN UP, BEDDING REMOVED, AND BASE TO BE BROKEN OUT TO A SUITABLE LEVEL. RAISE TO FINAL LEVEL WITH COMPACTED TYPE 1.
- NEW 150x350MM FINE PICKED GRANITE SETTS TO BE LAID ON 200MM CONCRETE SLAB AT JUNCTION TABLES. COLOUR MIX OF 70:30 SILVER GREY TO MID-GREY WITH STENTEC BED AND JOINTING.
- EXISTING CARRIAGEWAY SURFACE TO BE PLANED OFF BY 50MM. DEFECTIVE CONCRETE TO BE REPAIRED. REGULATE TO NEW LEVELS IN 14MM HDM AND SURFACED IN 50MM HRA.
- NEW ASPHALT RAISED TABLE. SEE CONSTRUCTION DETAIL 1680001.4/C02.
- 25MM MASTIC SURFACE LAID ON 100MM CONCRETE BASE RAISED TO FORMATION LEVEL ON TYPE 1 MATERIAL.
- PROPOSED ANTHRED SURFACING TREATMENT. COLOUR - GUTANAN GREY.
- YORK STONE TACTILE PAVING TO BE LAID ON 50MM 1:3 SAND CEMENT MIX. TO BE LAID AS SHOWN.
- TREE PIT TO BE EXCAVATED TO 1M². PIT TO HAVE OPEN SIDES AND BASE. INSET TO BE FILLED WITH CEDEP.
- C3 BOLLARD TO CITY OF LONDON SPECIFICATION AT 3M CENTRES UNLESS OTHERWISE INDICATED.
- C3 SECURITY RATED BOLLARD TO CITY OF LONDON SPECIFICATION.
- NEW TRAFFIC SIGNAL TO BE PLACED IN NAL DEMOUNTABLE SIGNAL SOCKET.

NOTE: IF CELLARS ARE EXPOSED, 1.2M MASTIC ASPHALT TO REPLACE YORKSTONE PAVING.

REVISION

REV NO.	DATE	DESCRIPTION	BY
1			

TITLE
CANNON STREET STATION
HIGHWAY WORKS SCHEME
GENERAL ARRANGEMENT

CLIENT
HIGHWAY DESIGN
AND CONSTRUCTION

DEPARTMENT OF ENVIRONMENTAL SERVICES
PO BOX 270
GURUWALL
LONDON
EC2P 2EJ
TEL: 020 7606 3030

CITY OF LONDON

FOR CONSTRUCTION

Issued By: _____

Signed: _____

Date: _____

SHEET 2 OF 2

DATE
DEC 2011

DESIGNED BY
SR

CHECKED BY
JR

SCALE & DRAWING SIZE
1:200 @ A1

REVISION
16100242/GA2

THIS MAP IS REPRODUCED FROM ORDNANCE SURVEY MATERIAL WITH THE PERMISSION OF ORDNANCE SURVEY ON BEHALF OF THE CONTROLLER OF HER MAJESTY'S STATIONERY OFFICE © CROWN COPYRIGHT 2006. ALL RIGHTS RESERVED. UNAUTHORISED REPRODUCTION INFRINGES CROWN COPYRIGHT AND MAY LEAD TO PROSECUTION OR CIVIL PROCEEDINGS.
CITY OF LONDON 100023243 2006.