



GT50/026/0015

**ROAD TRAFFIC REGULATION ACT 1984 – SECTIONS 64 AND 65  
AUTHORISATION OF TRAFFIC SIGNS AND SPECIAL DIRECTIONS**

The Secretary of State for Transport, in exercise of her powers under Sections 64 and 65 of the Road Traffic Regulation Act 1984, and of all other powers enabling her in that behalf, for the purpose of informing road users of an offside bus lane at Tregolls Road, Truro; hereby:-

1. authorises the erection at or within 5 metres of the site marked with a red square on the attached plan numbered GT50/026/0015-1 of a traffic sign (hereinafter referred to as “the authorised sign A”) conforming as to size, colour and character with that shown on the attached drawing numbered GT50/026/0015-2; and
2. authorises the erection at or within 5 metres of the sites marked with red squares on the attached set of plans numbered GT50/026/0015-3 of a traffic sign (hereinafter referred to as “the authorised sign B”) conforming as to size, colour and character with that shown on the attached drawing numbered GT50/026/0015-4; and
3. directs that, notwithstanding the provisions of Direction 18(3) of the Traffic Signs General Directions 2002 (Part II of SI 2002/3113, “the 2002 Directions”), the authorised sign A shall be used with the road marking to diagram 1010 in Schedule 6 to the Traffic Signs Regulations 2002 (Part I of SI 2002/3113 the 2002 Regulations, “the 2002 Regulations”); and
4. directs that, notwithstanding the provisions of Direction 18(3) of the 2002 Directions, the authorised sign B may be used in conjunction with the road markings shown in diagrams 1048 and 1049 in Schedule 6 to the 2002 Regulations; and



GT50/026/0015


5. directs that it is a condition of this authorisation that the authorised signs A and B may be placed only to indicate the effect of a corresponding Traffic Regulation Order; and
  
6. directs, without prejudice to any statutory provision to the like effect, that it is a condition of this authorisation that the erection of the authorised signs A and B at or near the said sites shall continue to have effect only until such day as may be appointed by one month's notice given by the Secretary of State in writing to the traffic authority for the removal or alteration of the authorised signs A and B and on that day the said authorisation shall, without prejudice to the giving of any further authorisation or direction, cease to have effect; and

The provisions of Regulations 12, 18 and 19 of the 2002 Regulations shall apply to the authorised sign A in the same manner as they apply to the sign to diagram 958 in Schedule 5 to those Regulations.


The provisions of Regulations 12, 18 and 19 of the 2002 Regulations shall apply to the authorised sign B in the same manner as they apply to the sign to diagram 959 in Schedule 5 to those Regulations

Dated ..... *28 June* ..... 2012

Signed by authority of the Secretary of State

 

.....  
A Delegated Official of the Department for Transport

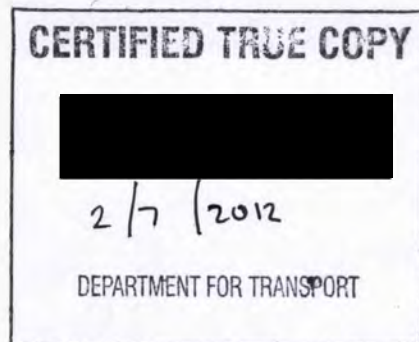





LOCATION PLAN 1:5000





DIAG NP958

Department for Transport

Date 28/6/2012

No GTS0/026/0015-1

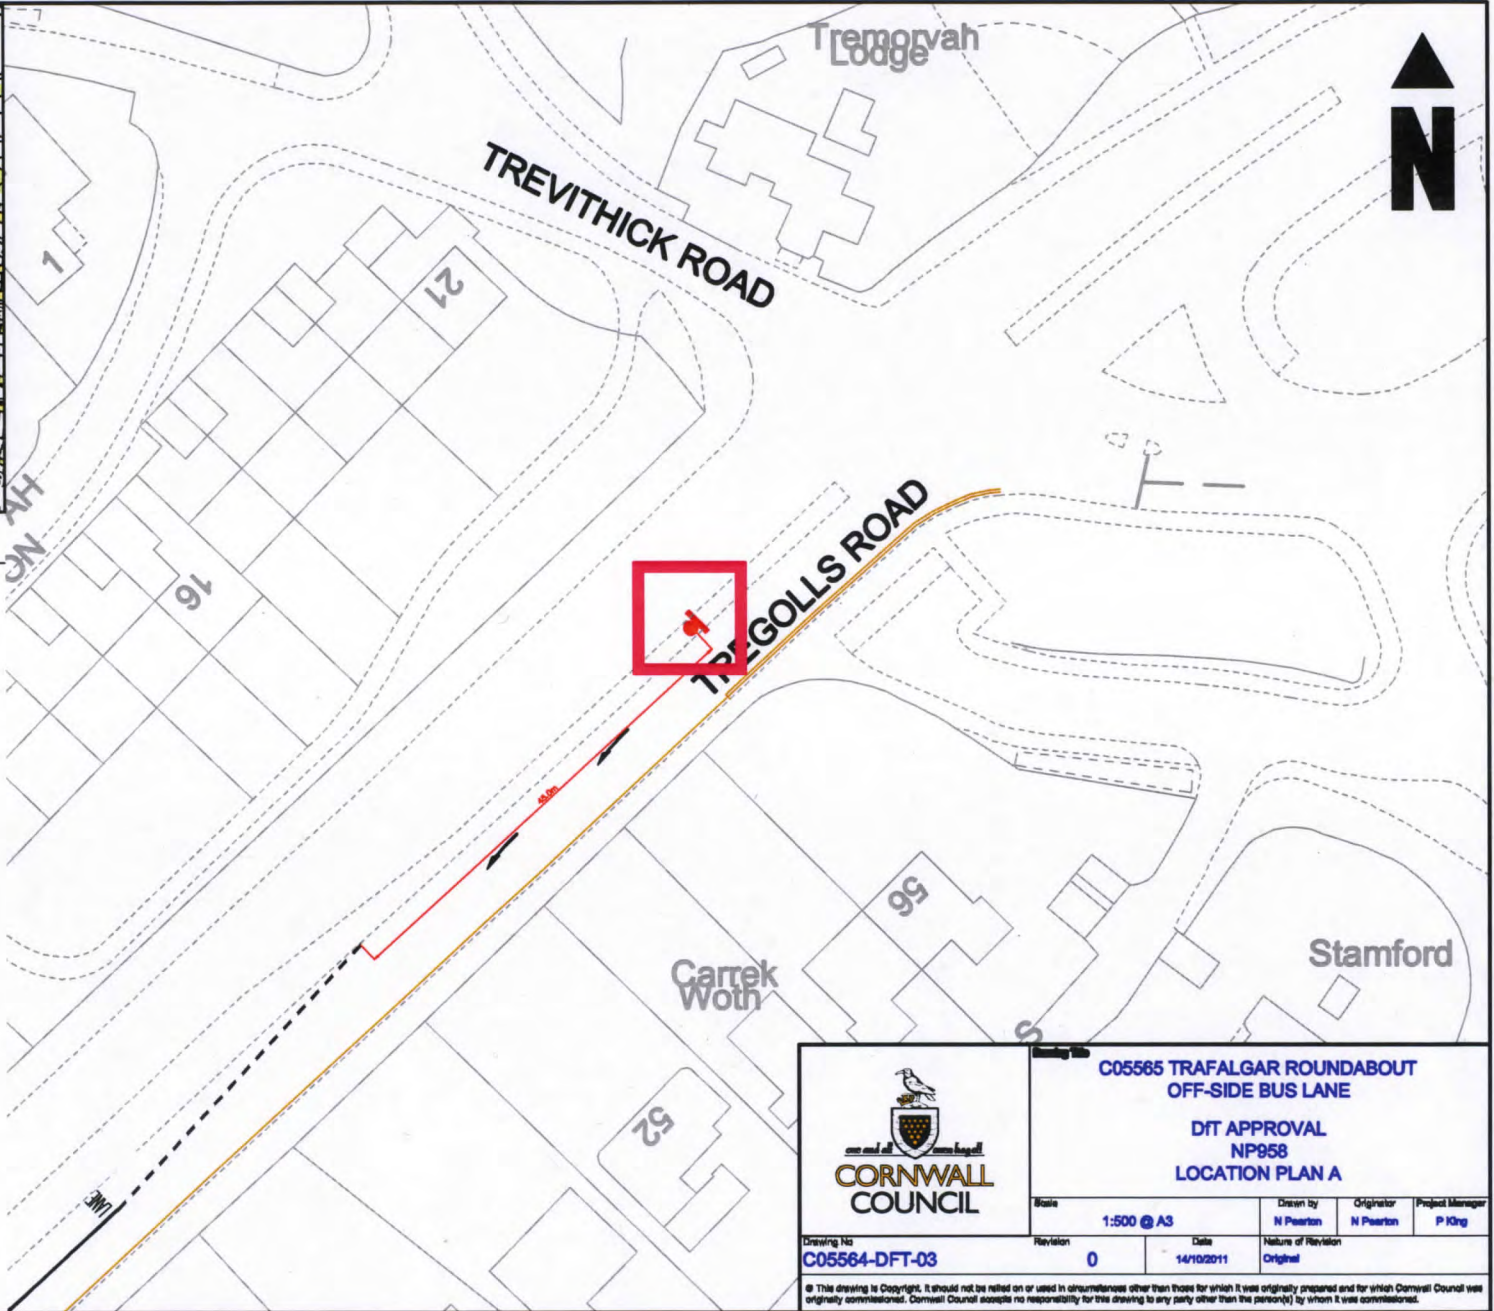

 <p><b>CORNWALL COUNCIL</b></p>	<p><b>C05565 TRAFALGAR ROUNDABOUT OFF-SIDE BUS LANE</b></p> <p><b>DfT APPROVAL NP958 LOCATION PLAN A</b></p>		
	<p>Scale: 1:500 @ A3</p>	<p>Drawn by: N Pearson</p>	<p>Originator: N Pearson</p>
<p>Drawing No: C05564-DFT-03</p>	<p>Revision: 0</p>	<p>Date: 14/10/2011</p>	<p>Nature of Revision: Original</p>

© This drawing is Copyright. It should not be relied on or used in circumstances other than those for which it was originally prepared and for which Cornwall Council was originally commissioned. Cornwall Council accepts no responsibility for this drawing to any party other than the person(s) by whom it was commissioned.

GATRENGNEWLTP2C05565-TRAFALGAR, PTC & QUAY STREET SIGN STRATEGY WORKING DWG C05565-DFT-03

**C05584 TRAFALGAR ROUNDABOUT  
NON-PREScribed SIGN  
DIAG 958 - OFF-SIDE BUS LANE**



Scheme Ref.		
Sign Ref.	DIAG 958	x-height 60.0
Letter colour	WHITE	SIGN FACE
Background	BLUE	Width 989mm
Border	WHITE	Height 960mm
Material Class	RA 2 (12899-1:2007)	Area 0.95sq.m

Department for Transport

Date 28/6/2012

No. 6750/026/005-2





LOCATION PLAN 1: 5000



DIAG NP959

Department for Transport

Date 28/6/2012

No. G750/026/0015-3



 <b>CORNWALL COUNCIL</b>	<b>C05565 TRAFALGAR ROUNDABOUT OFF-SIDE BUS LANE</b>		
	<b>DfT APPROVAL NP959 LOCATION PLAN C</b>		
Scale <b>1:500 @ A3</b>	Drawn by <b>N Pearson</b>	Originator <b>N Pearson</b>	Project Manager <b>P King</b>
Drawing No <b>C05564-DFT-05</b>	Revision <b>0</b>	Date <b>14/10/2011</b>	Nature of Revision <b>Original</b>

© This drawing is Copyright. It should not be relied on or used in circumstances other than those for which it was originally prepared and for which Cornwall Council was originally commissioned. Cornwall Council accepts no responsibility for this drawing to any party other than the person(s) by whom it was commissioned.

G:\TRAFALGAR\NP959\T2\05565 TRAFALGAR, PTC & QUAY STREET\SIGN STRATEGY\DWG\C05564-DFT-05.dwg







LOCATION PLAN 1:5000



DIAG NP959

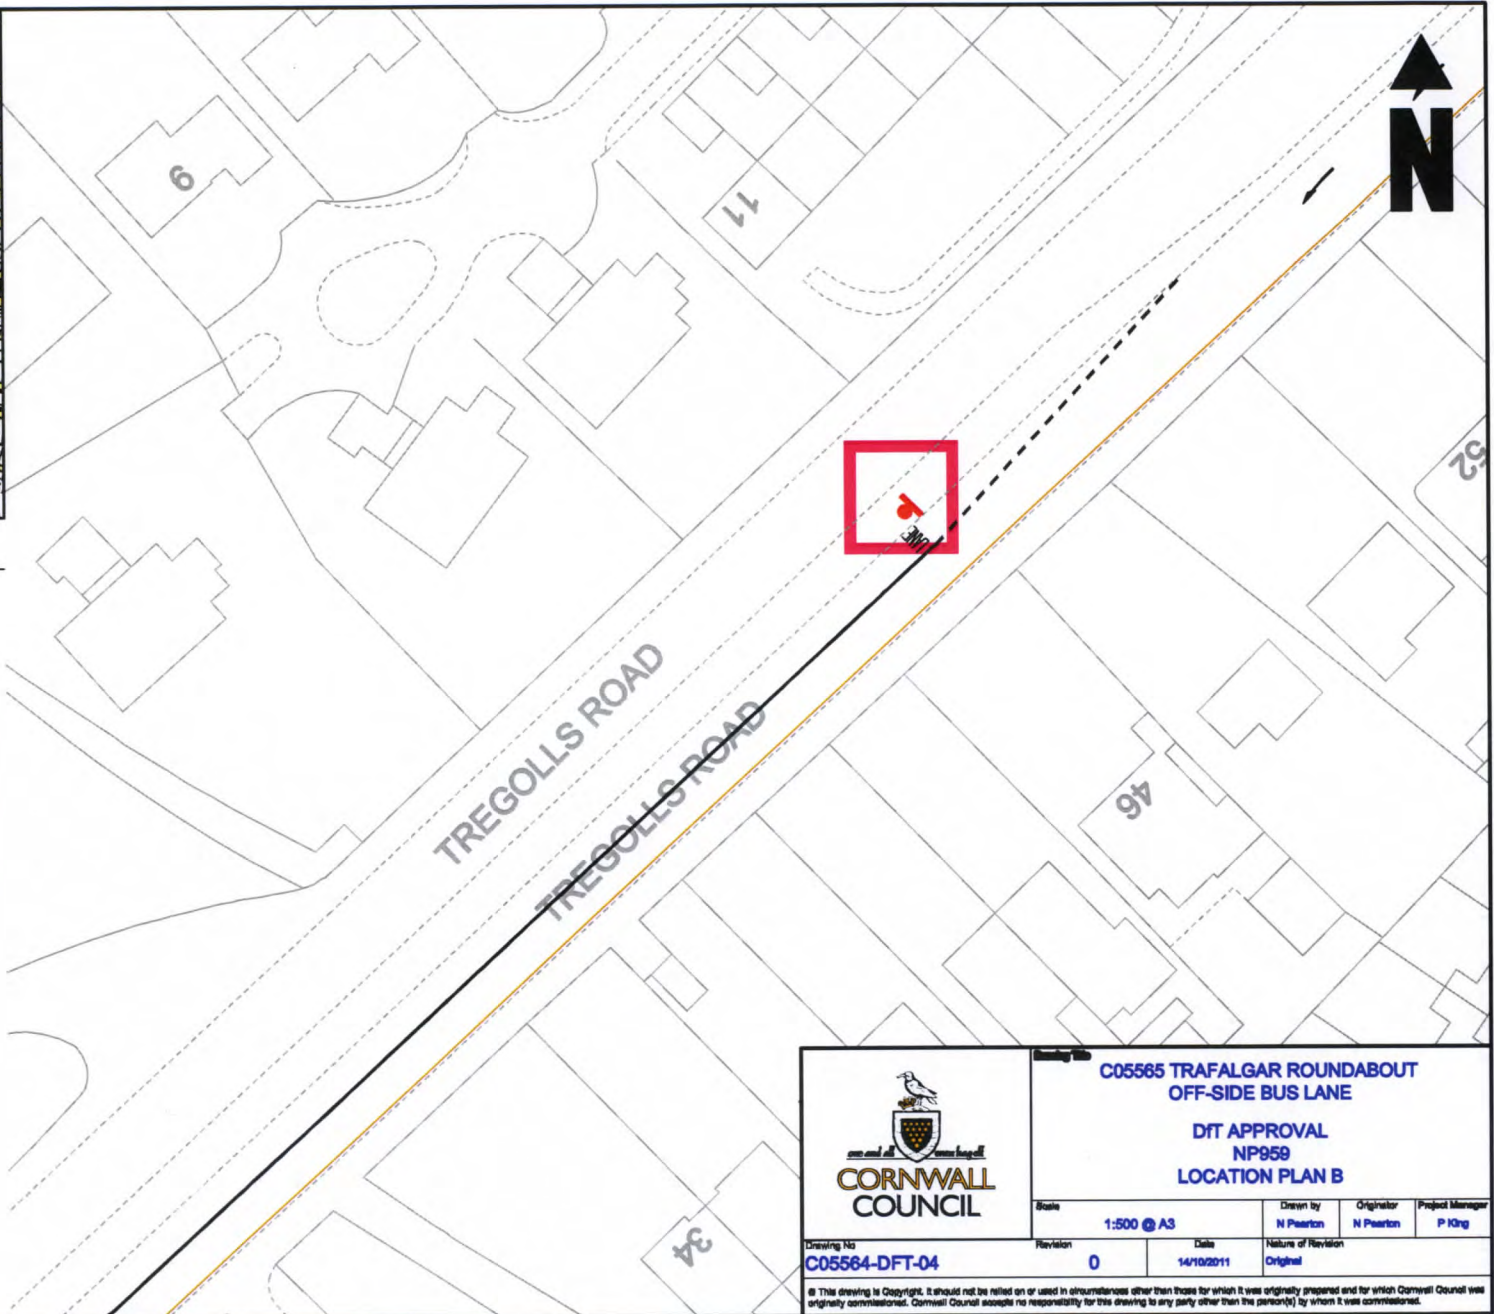

G:\ATRENGNEWL\TP2\056585-TRAFALGAR,PTC & QUAY STREET\SIGN STRATEGY\DWG\WORKING DWG\C05564-DFT-04

	<b>C05565 TRAFALGAR ROUNDABOUT OFF-SIDE BUS LANE</b>		
	<b>DFT APPROVAL NP959 LOCATION PLAN B</b>		
Scale	Drawn by	Originator	Project Manager
1:500 @ A3	N Pearson	N Pearson	P King
Drawing No	Revision	Date	Nature of Revision
C05564-DFT-04	0	14/10/2011	Original
<small>© This drawing is Copyright. It should not be relied on or used in circumstances other than those for which it was originally prepared and for which Cornwall Council was originally commissioned. Cornwall Council accepts no responsibility for this drawing to any party other than the person(s) by whom it was commissioned.</small>			

**C05564 TRAFALGAR ROUNDABOUT  
NON-PREScribed SIGN  
DIAG 959 - OFF-SIDE BUS LANE**



Scheme Ref.	
Sign Ref. DIAG 959	x-height 60.0
Letter colour WHITE/black	SIGN FACE
Background BLUE	Width 989mm
Border WHITE	Height 540mm
Material Class RA 2 (12899-1:2007)	Area 0.53sq.m

Department for Transport

Date 28/6/2012

No. GT50/026/0015.4