



**ROAD TRAFFIC REGULATION ACT 1984 – SECTIONS 64 AND 65  
AUTHORISATION OF TRAFFIC SIGNS AND SPECIAL DIRECTIONS**

The Secretary of State for Transport, in exercise of his powers under Sections 64 and 65 of the Road Traffic Regulation Act 1984 and of all other powers enabling him in that behalf, for the purpose of, for the purpose of assisting in the free flow of vehicular traffic at the junction of Gap Road, Durnsford Road, Plough Lane and Haydons Road in the London Borough of Merton hereby:-

1. authorises the placing at or within the vicinity of the site shown on the attached plan numbered GT50/090/0015-1 of a traffic sign consisting of road markings (hereinafter referred to as "the authorised markings") conforming as to colour and character with those shown in diagrams 1043, 1038.1 and 1010 in Schedule 6 to the Traffic Signs Regulations 2002 (Part I of SI 2002/3113, "the 2002 Regulations"), save that the authorised markings shall be of the size and shape combined as shown on the said plan; and
2. directs, without prejudice to any statutory provision to the like effect, that it is a condition of this authorisation that the placing of the authorised marking at or near the said site shall continue to have effect only until such day as may be appointed by one month's notice given by the Secretary of State in writing to the traffic authority for the removal or alteration of the authorised marking and on that day the said authorisation shall, without prejudice to the giving of any further authorisation or direction, cease to have effect.

Section 36 of the Road Traffic Act 1988 shall apply to the authorised markings as it applies to the marking shown in diagram 1043 in Schedule 6 to the 2002 Regulations.



Department  
for Transport

GT50/090/0015

The provisions of Regulations 12 and 31 of the 2002 Regulations shall apply to the authorised markings in the same manner as they apply to the marking shown in diagram 1043 in Schedule 6 to those Regulations.


This authorisation replaces the earlier one dated 2 July 2012 under reference GT50/090/015 which is hereby revoked


Dated ..... 24 October ..... 2012

Signed by authority of the Secretary of State

.....  
[Redacted Signature]

A Delegated Official of the Department for Transport

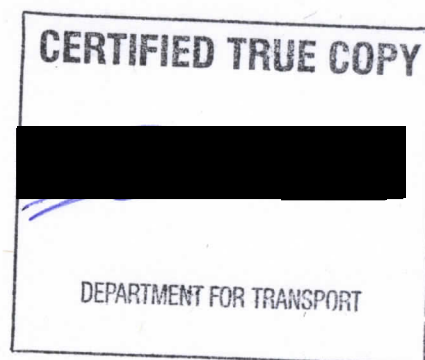

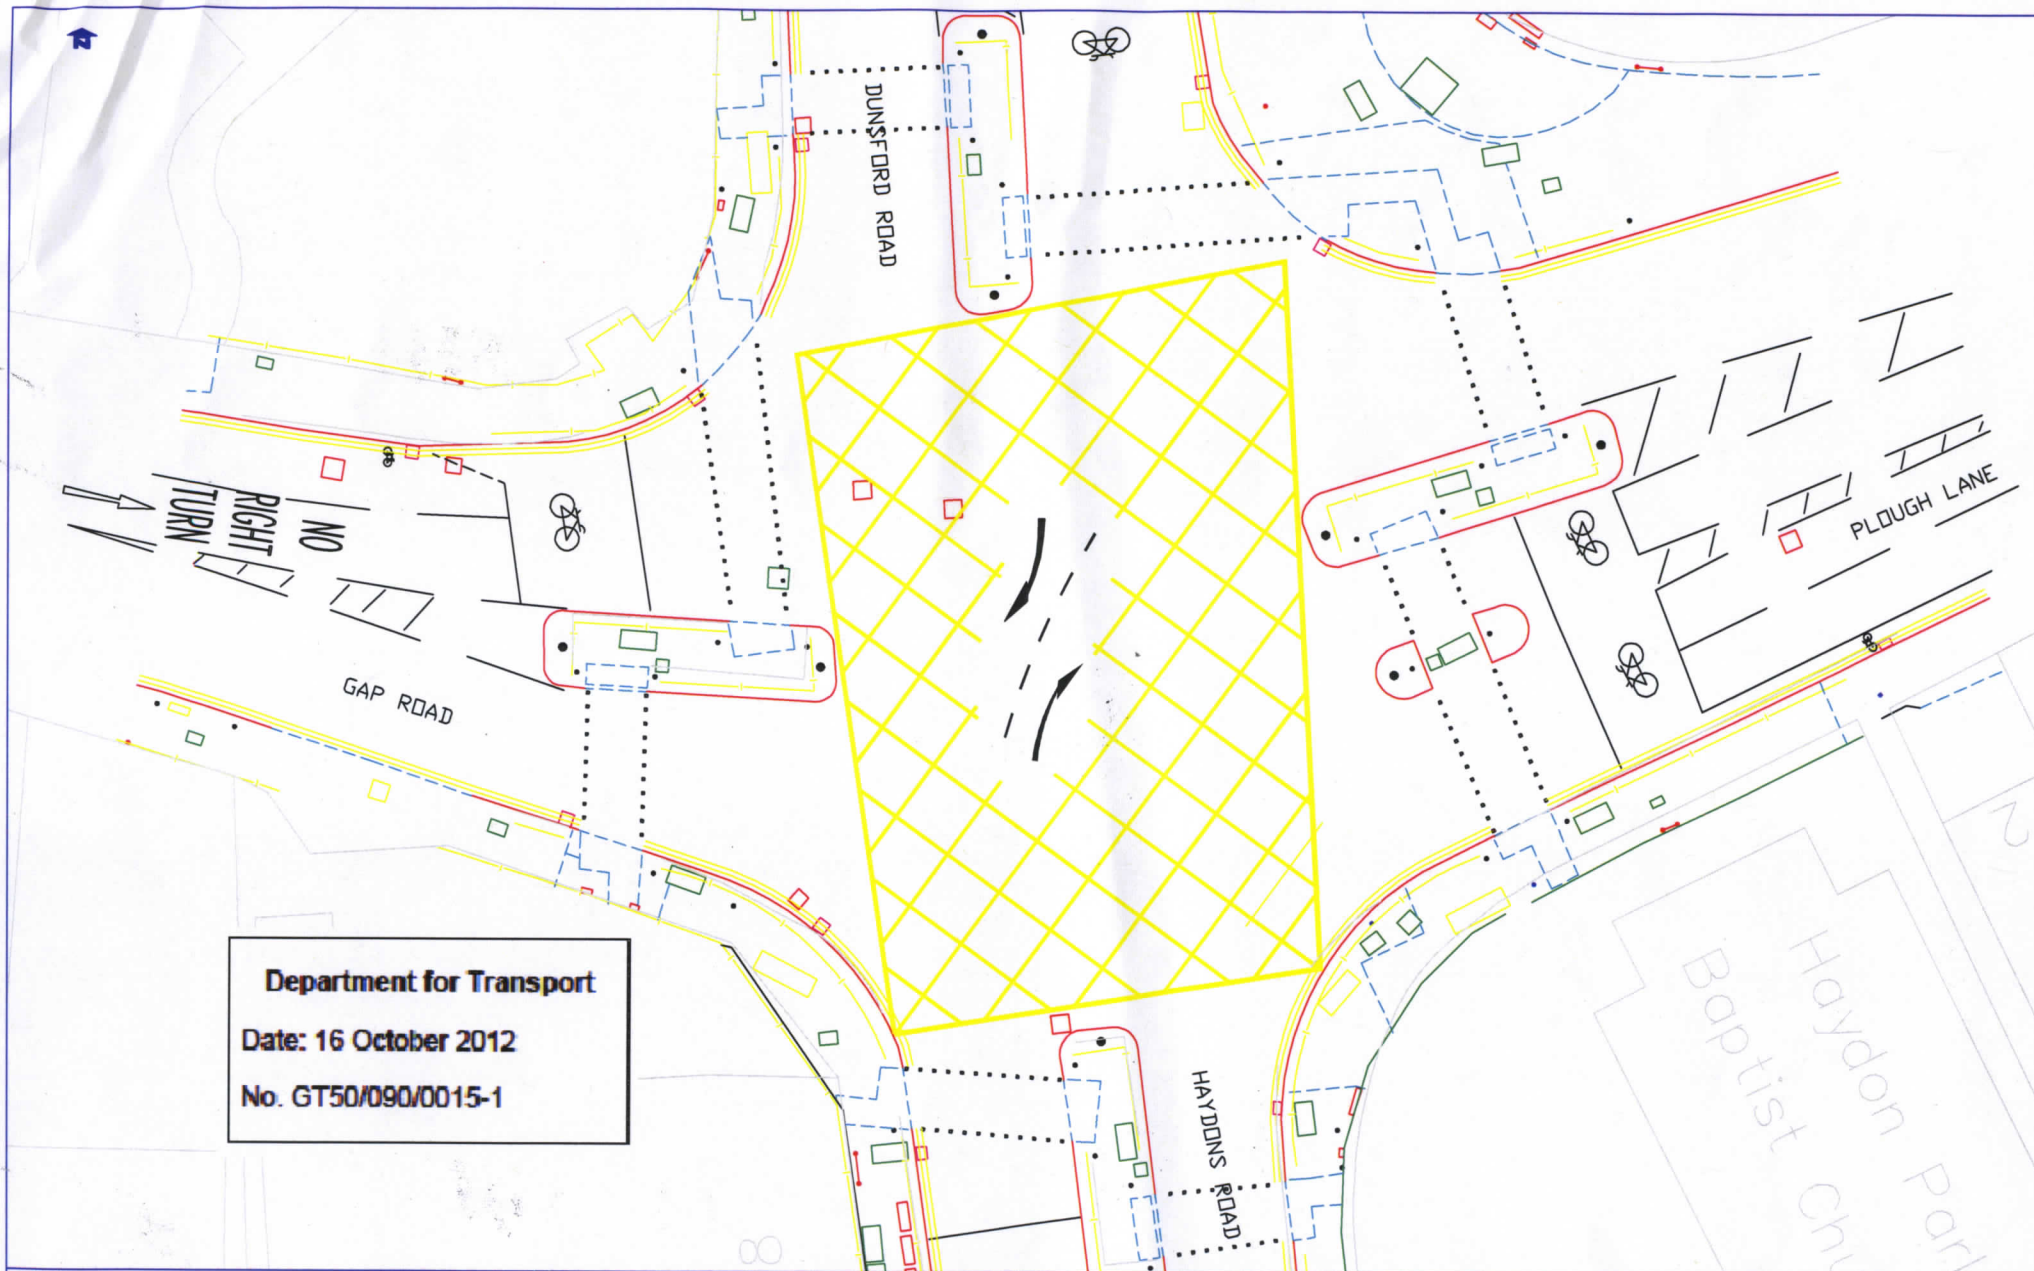

Department for Transport  
 Date: 16 October 2012  
 No. GT50/090/0015-1

Do not scale from this drawing													No. Revisions													Drawn Sig. Date													Checked Sig. Date													App. Sig. Date													 Street Scene & Waste environment & regeneration													PROJECT YELLOW BOX JUNCTIONS													 Merton Civic Centre London Road Morden, Surrey SM4 5DX www.merton.gov.uk													Drawing No. Z11/007	
	TRAFFIC & HIGHWAYS													TITLE GAP RD / HAYDONS PK RD													Revision E													Classification DETAIL DESIGN													Scale 1:200	