



GT50/156/0009


**ROAD TRAFFIC REGULATION ACT 1984 – SECTIONS 64 AND 65
AUTHORISATION OF TRAFFIC SIGNS AND SPECIAL DIRECTIONS**

The Secretary of State for Transport, in exercise of her powers under Section 65 of the Road Traffic Regulation Act 1984, and all other powers enabling her in that behalf, and having regard to Direction 59 of the Traffic Signs General Directions 2002 (Part II of SI 2002/3113, "the 2002 Directions"), hereby:-


1. directs that, notwithstanding the provisions of Direction 24(1) of the 2002 Directions, a sign to diagram 660.4 in Schedule 2 to the Traffic Signs Regulations 2002 (Part I of SI 2002/3113) may be used in conjunction with the road marking to diagram 1028.3 (when no legend appears) in Schedule 6 to those Regulations at the sites marked in orange on the attached plan numbered GT50/156/0009-1.


Dated 19 July 2012

Signed by authority of the Secretary of State

 

.....
A Delegated Official of the Department for Transport

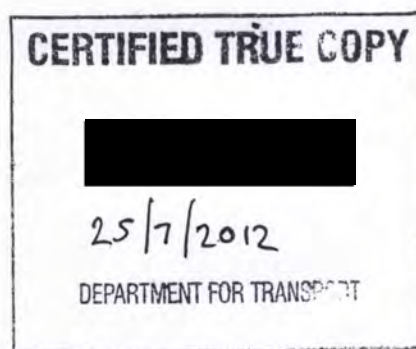

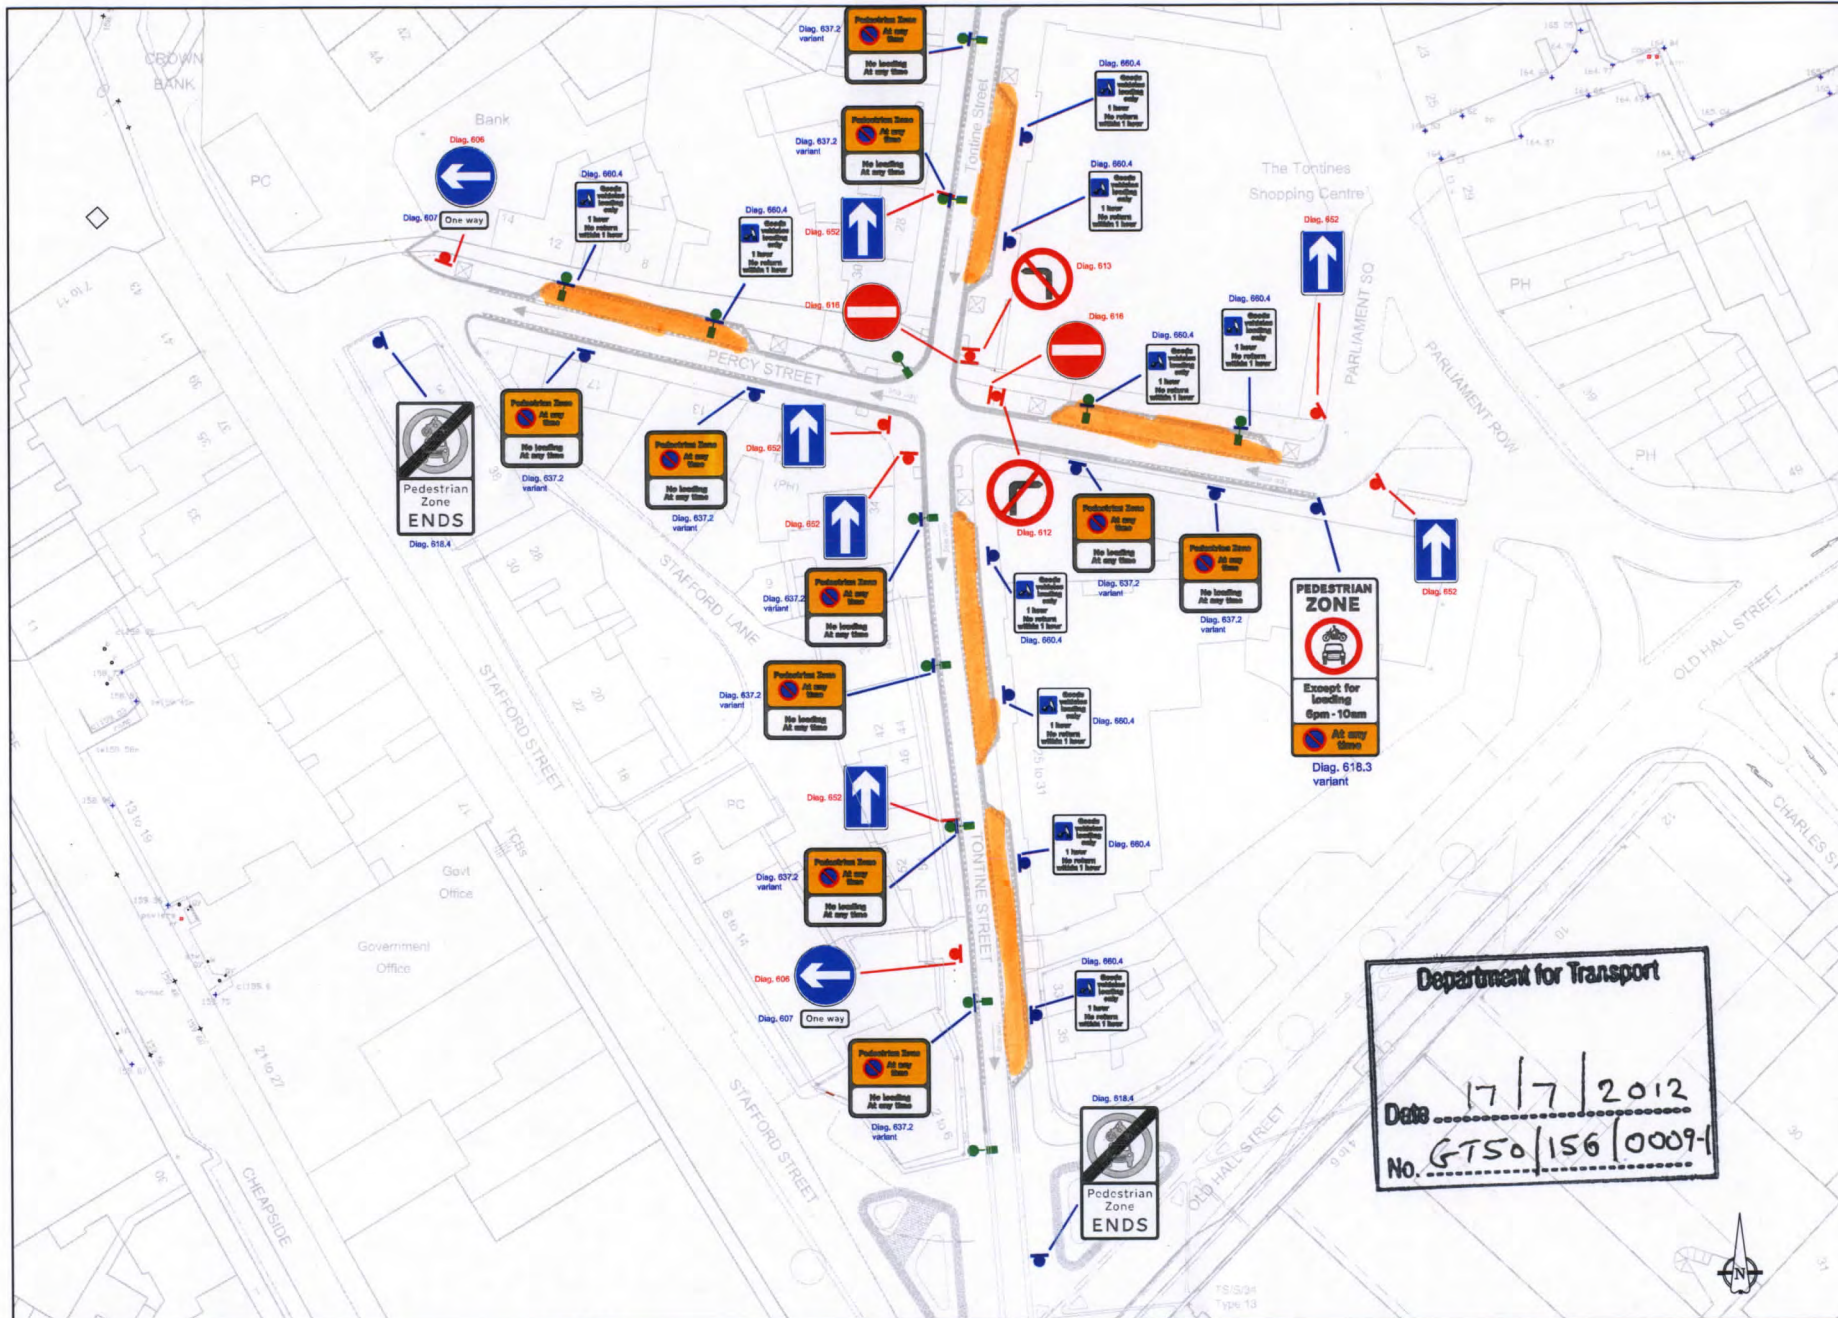

• Contractor to check all dimensions and report errors and omissions to the Engineer or Contract Administrator.
 • The Contractor is responsible for all setting out.
 • Figured dimensions to take preference over scale.
 • Do not scale from this drawing.
 • This drawing is the copyright of the City of Stoke-on-Trent City Renewal and may not be loaned, copied or reproduced, it is not to be used for any offer, quote, tender or construction purposes without the written consent of the Directorates.

REVISION	DATE	NOTE	CHECKED
A	27.3.12	New signage	SH

THIS MAP IS REPRODUCED FROM THE ORDNANCE SURVEY MATERIAL, WITH THE PERMISSION OF ORDNANCE SURVEY ON BEHALF OF THE CONTROLLER OF HER MAJESTY'S STATIONERY OFFICE. © ORDNANCE SURVEY. UNAUTHORISED REPRODUCTION OF THIS MAP IS PROHIBITED AND MAY LEAD TO PROSECUTION OR CIVIL PROCEEDINGS. STOKES-ON-TRENT CITY COUNCIL, 1999/08/2005.



CITY RENEWAL
 REGENERATION DIRECTORATE

Assistant Director:
 Peter Price BSc, MEng, CMS, MHT
 Head of Highways and Transportation

P.O. Box 630, Civic Centre,
 Glabe Street,
 Stoke-on-Trent,
 ST4 1RF

Tel: 01782 234567
 24 hour answer phone 01782 22435
 Fax: 01782 232171
 DX 21058 Stoke-on-Trent
 Mailing: 01782 232331

PROJECT:
 CITY CENTRE PUBLIC REALM SCHEME
 PHASE 2

CLIENT:
 CIVIL ENGINEERING

PROJECT No:
 101759
 DWG. TITLE:
 INSTALLATION OF NEW SIGNAGE

CLAUSE 5.10 REF:

DWG No: CE 11 004 - 07
 SCALE: 1:500 @ A3
 REGISTERED: 06 JULY 11

DRAWN BY: SH
 DATE: 06 JULY 11
 CHECKED: AC
 COPY NO.

DRAWING STATUS

FOR INFORMATION ☒ PRELIMINARY DESIGN ☐ FOR COMMENT/APPROVAL ☐ TENDER DRAWING ☐ CONTRACT DRAWING ☐ AS BUILT DRAWING

AUTOCAD FILE NAME: CE 11 004 ISSUE 02 (PLOT LAYOUT, DRAWING UNITS = 1 PLOTTED UNITS = 1)