



GT50/026/0016

**ROAD TRAFFIC REGULATION ACT 1984 – SECTIONS 64 AND 65**  
**AUTHORISATION OF TRAFFIC SIGNS AND SPECIAL DIRECTIONS**

The Secretary of State for Transport, in exercise of his powers under Sections 64 and 65 of the Road Traffic Regulation Act 1984 and of all other powers enabling him in that behalf, for the purpose of informing road users of a shared use taxi and bus/coach parking bay in Manor Road, Newquay, Cornwall, hereby:-

1. authorises the erection at or within 5 metres of the site shown on the attached plan numbered GT50/026/0016-1 of a traffic sign (hereinafter referred to as “the authorised sign”) conforming as to size, colour and character with that shown in the attached drawing numbered GT50/026/0016-2; and
2. authorises the placing within the site outlined in the said plan of a road marking (hereinafter referred to as “the authorised marking”) conforming as to size, colour and character with that shown in diagram 1028.4 (when no legend appears) in Schedule 6 to the Traffic Signs Regulations 2002 (Part I of SI 2002/3113, “the 2002 Regulations”) save that there shall be a 200mm yellow line at the back of the bay; and
3. directs that the authorised sign shall only be used with the authorised marking; and
4. directs that it is a condition of this authorisation that the authorised sign and authorised marking may be placed only to indicate the effect of a corresponding Traffic Regulation Order; and



GT50/026/0016


5. directs, without prejudice to any statutory provision to the like effect, that it is a condition of this authorisation that the placing of the authorised sign and the authorised marking at or near the said site shall continue to have effect only until such day as may be appointed by one month's notice given by the Secretary of State in writing to the traffic authority for the removal or alteration of the authorised sign and the authorised marking and on that day the said authorisation shall, without prejudice to the giving of any further authorisation or direction, cease to have effect.


The provisions of Regulations 12, 18 and 19 of the 2002 Regulations shall apply to the authorised sign in the same manner as they apply to the sign shown in diagram 661.1 in Schedule 2 to those Regulations.

The provisions of Regulations 12 and 31 of the 2002 Regulations shall apply to the authorised marking in the same manner as they apply to the road marking to diagram 1028.4 in Schedule 6 to those Regulations.


Dated ..... *12 September* ..... 2012

Signed by authority of the Secretary of State

 .....  

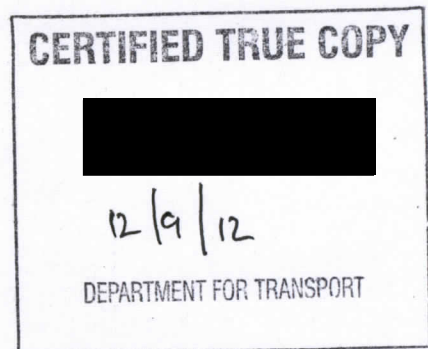


A Delegated Official of the Department for Transport

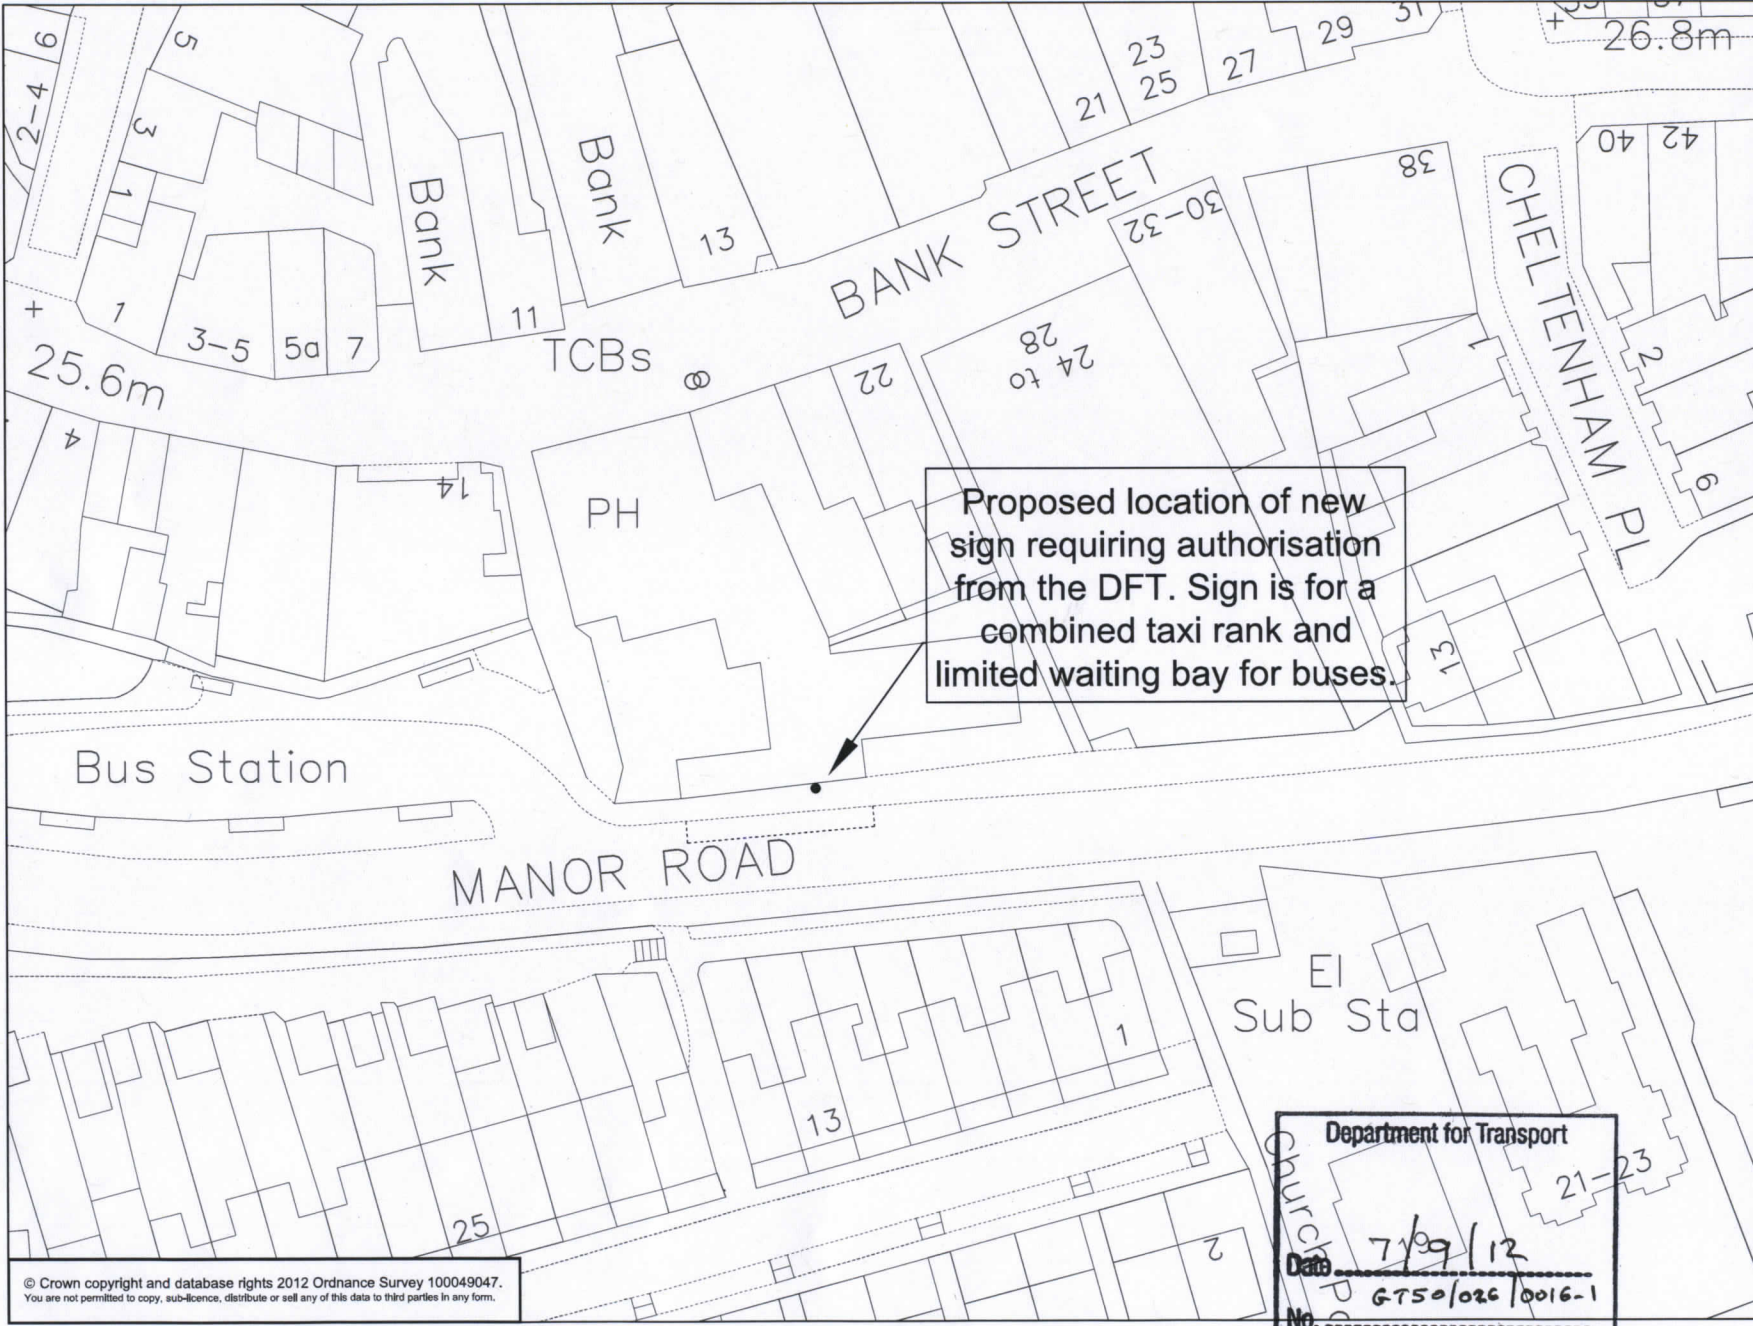

© This drawing is Copyright. It should not be relied on or used in circumstances other than those for which it was originally prepared and for which Cornwall Council was originally commissioned. Cornwall Council accepts no responsibility for this drawing to any party other than the person(s) by whom it was commissioned.

| NOTES |  |  |
|-------|--|--|
|       |  |  |
|       |  |  |
|       |  |  |
|       |  |  |

| REV | DATE | NATURE OF REVISION |
|-----|------|--------------------|
|     |      |                    |
|     |      |                    |
|     |      |                    |



**CORMAC SOLUTIONS**  
 MANOR ROAD  
 SCORPHEW  
 CORNWALL TR19 5EH  
 www.cornwall.gov.uk/cormac 01872 25315

LOCATION  
 Manor Road  
 Newquay

PROJECT  
 Combined taxi and limited waiting bay for buses only

DRAWING TITLE  
 DFT Sign Approval

|                   |                  |
|-------------------|------------------|
| PROJECT MANAGER   | GRIGG            |
| DRAWN BY: E TEMP  | CHECKED: N GRIGG |
| APPROVED: N GRIGG |                  |
| SCALE             | 1:1000           |

|            |                |
|------------|----------------|
| DRAWING NO | ED0_C06360_DFT |
| REVISION   | 0              |


Department for Transport  
 Date 7/09/12  
 6750/026/0016-1  
 No. 0

© Crown copyright and database rights 2012 Ordnance Survey 100049047.  
 You are not permitted to copy, sub-licence, distribute or sell any of this data to third parties in any form.

Department for Transport

Date 7/9/12

No. GT50/026/0016-2

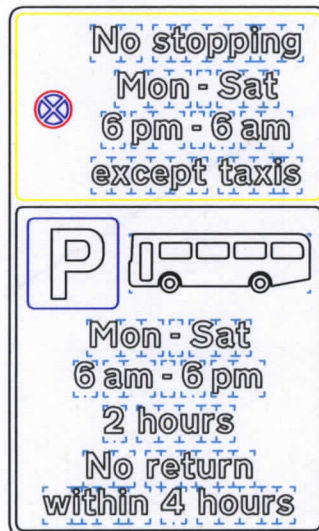

|                                    |               |
|------------------------------------|---------------|
| Scheme Ref. C06360/DFT1            |               |
| Sign Ref. 01                       | x-height 25.0 |
| Letter colour BLACK                | SIGN FACE     |
| Background WHITE                   | Width 440mm   |
| Border BLACK                       | Height 731mm  |
| Material Class RA 2 (12899-1:2007) | Area 0.32sq.m |