



**ROAD TRAFFIC REGULATION ACT 1984 - SECTIONS 64 AND 65
AUTHORISATION OF TRAFFIC SIGNS AND SPECIAL DIRECTIONS**

The Secretary of State for Transport, in exercise of his powers under Sections 64 and 65 of the Road Traffic Regulation Act 1984, and of all other powers enabling him in that behalf, for the purpose of indicating parking places for disabled persons on roads for which North Yorkshire County Council is the traffic authority, hereby:-

1. authorises the placing at the locations shown in the attached set of plans numbered GT50/113/0010-1 of a traffic sign consisting of a road marking (hereinafter referred to as "the authorised marking") conforming as to size, colour and character with that to diagram 1028.3 in the Traffic Signs Regulations 2002 (Part I of SI 2002/3113, "the 2002 Regulations"), save that the length of the bays shall be as shown on the said plan; and
2. directs that, notwithstanding the provisions of Direction 24(1) of the Traffic Signs General Directions 2002 (Part II of SI 2002/3113), the authorised marking shall only be used with the sign to diagram 661A in Schedule 2 to the 2002 Regulations; and
3. directs that it is a condition of this authorisation that the authorised marking may be placed only to indicate the effect of a corresponding Traffic Regulation Order; and
4. directs, without prejudice to any statutory provision to the like effect, that it is a condition of this authorisation that the placing of the authorised marking on the said roads shall continue to have effect only until such day as may be appointed by one month's notice given by the Secretary of State in writing to the traffic authority for the removal or alteration of the authorised marking and on that day the said authorisation shall, without prejudice to the giving of any further authorisation or direction, cease to have effect.




Department
for Transport

GT50/113/0010


The provisions of Regulation 12 of the 2002 Regulations shall apply to the authorised marking in the same manner as they apply to the road marking to diagram 1028.3 in Schedule 6 to those Regulations.


Dated ... *20 November* 2012

Signed by authority of the Secretary of State

 

.....

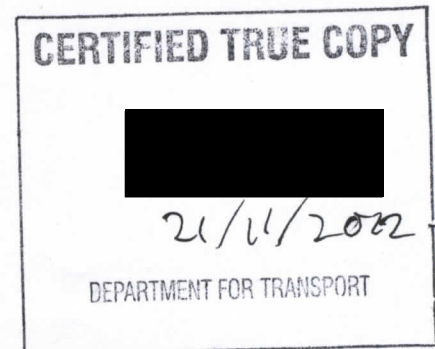
A Delegated Official of the Department for Transport

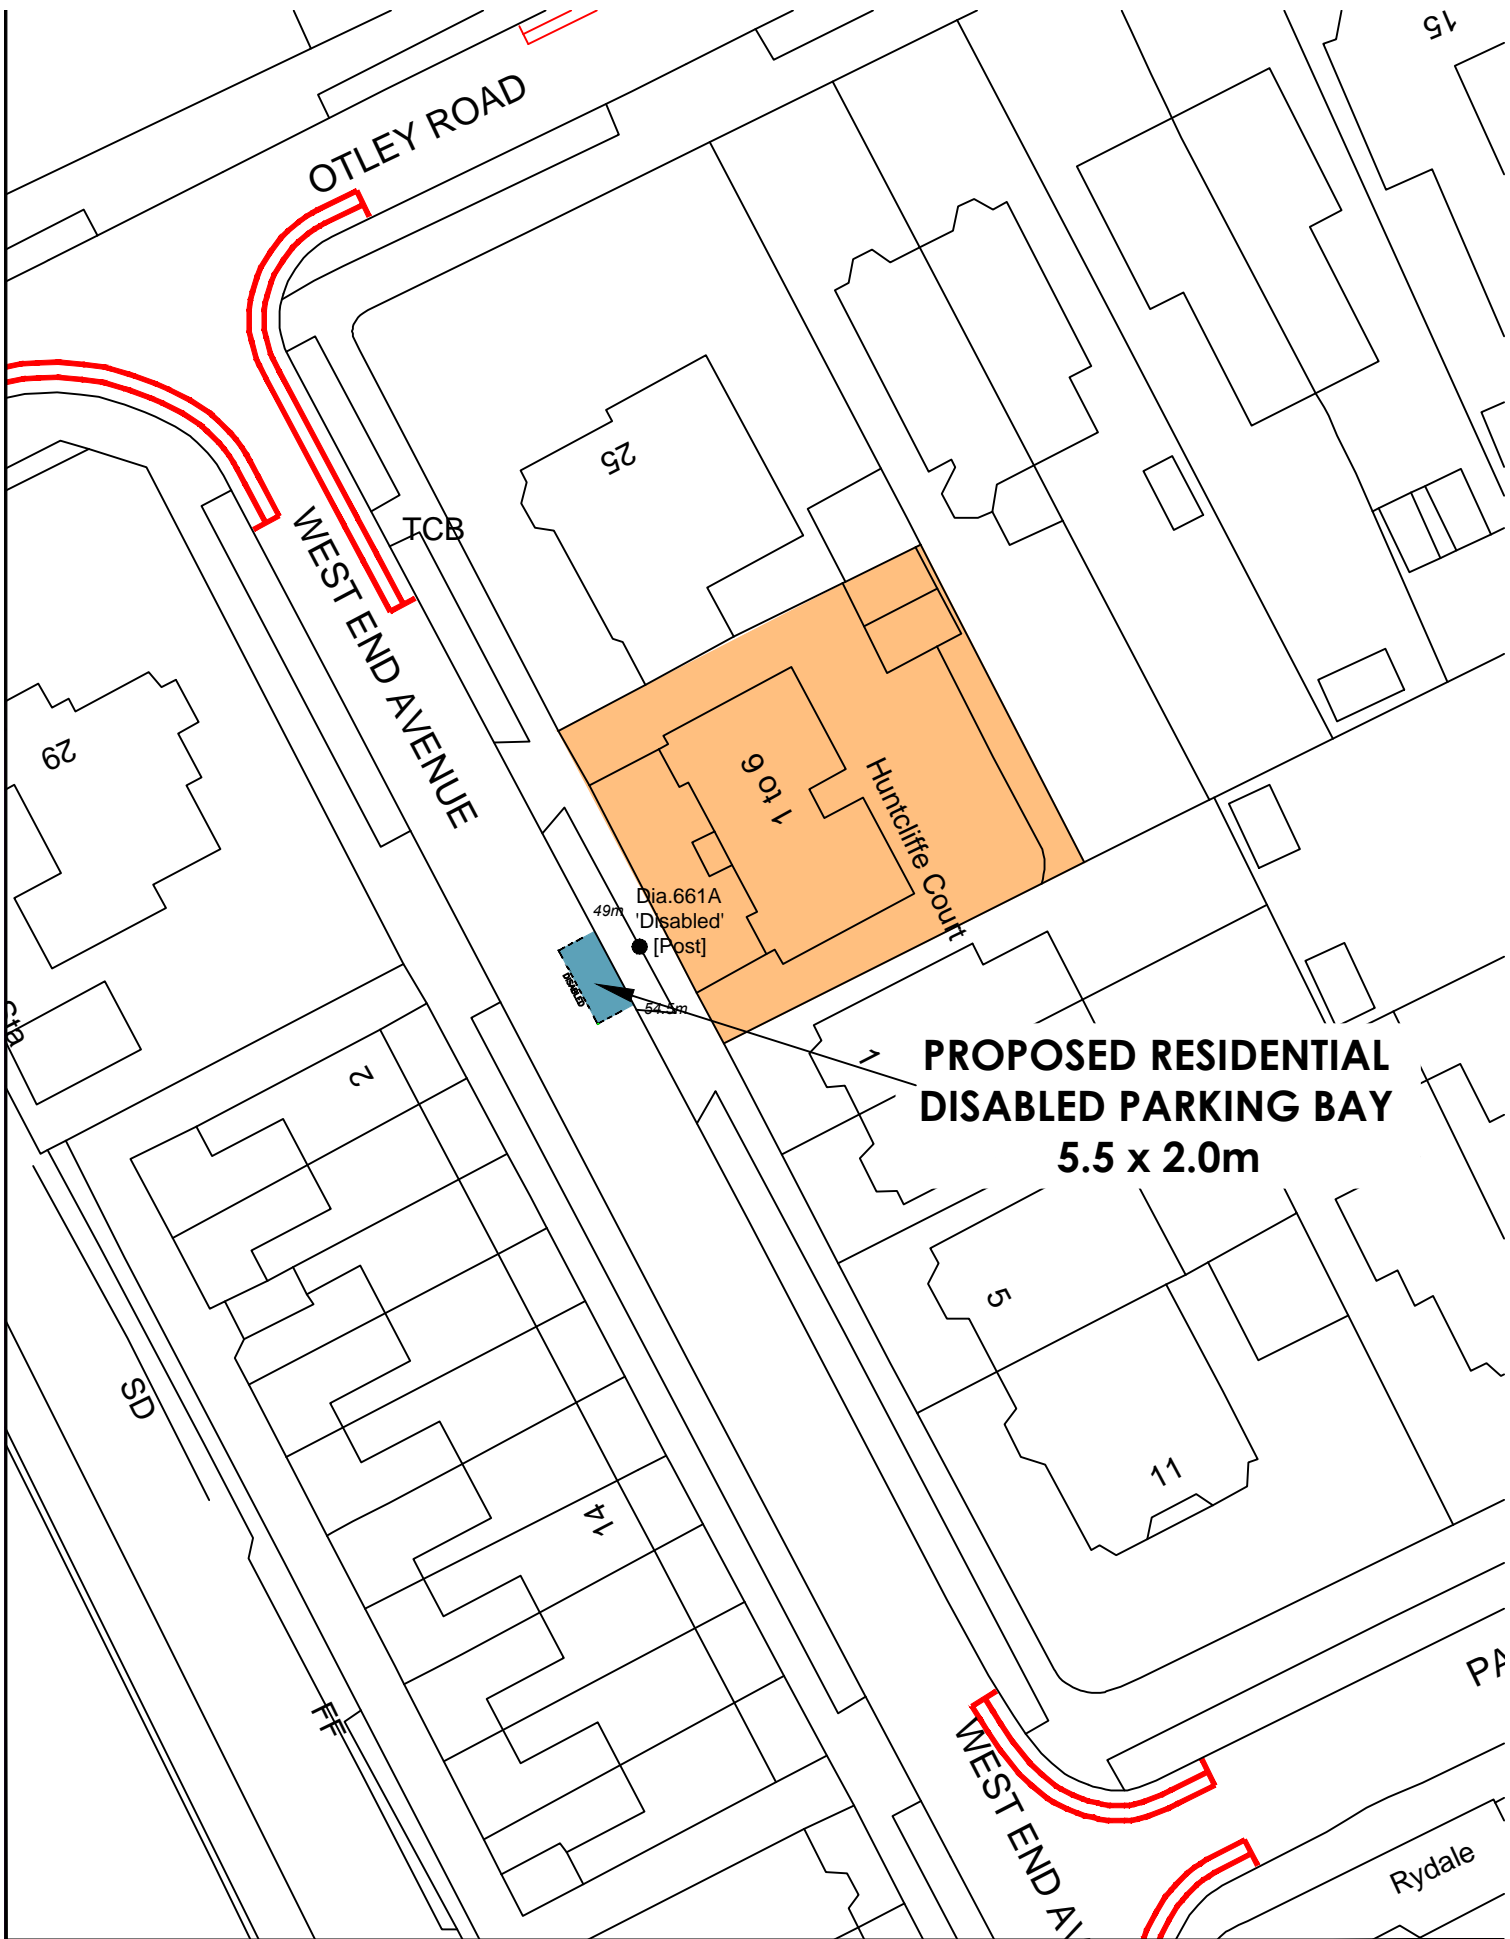




**PROPOSED RESIDENTIAL
DISABLED PARKING BAY
5.5 x 2.0m**

| | | |
|--|---|--------------------|
|  <p>NORTH YORKSHIRE COUNTY COUNCIL. Business and Environmental Services Corporate Director: David Bowe</p>  | PROJECT: | AREA: |
| | 2012 DISABLED PARKING TRAFFIC REGULATION ORDER REVIEW | AREA 6 |
| | DRAWING TITLE: | DATE: |
| | PROPOSED DISABLED PARKING BAY - WEST END AVENUE, HARROGATE | JULY 2012 |
| | SCALE: | 1: 1000 |
| | DRAWING No.: | A6-TM-TRO2012-DIS1 |

**PROPOSED RESIDENTIAL
DISABLED PARKING BAY
5.5 x 2.0m**

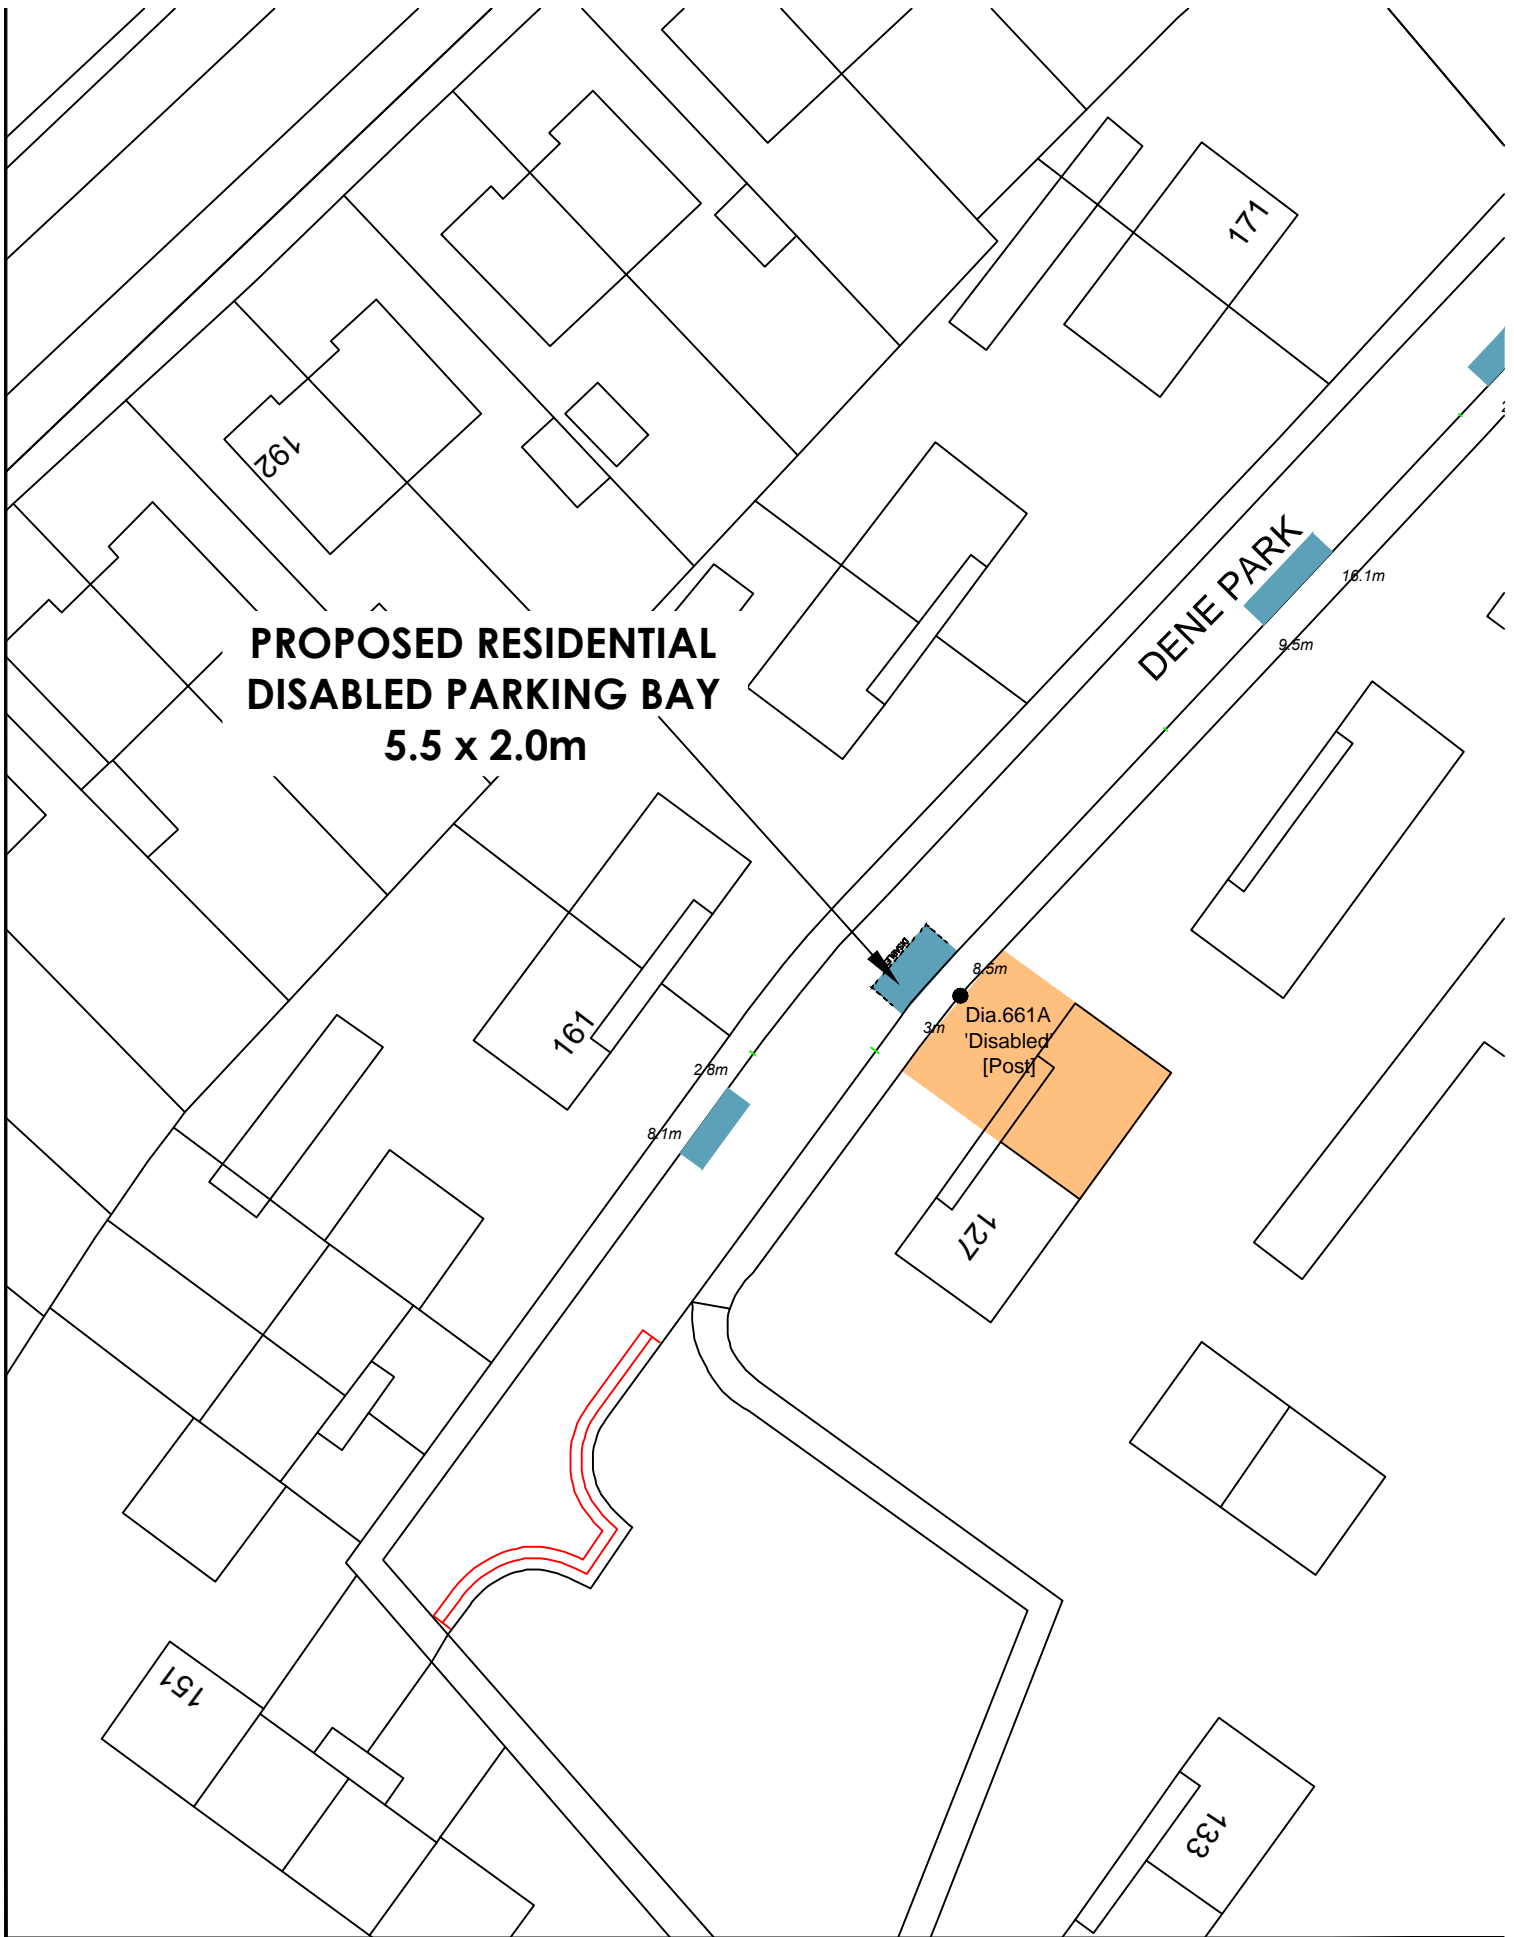

NORTH YORKSHIRE COUNTY COUNCIL
Business and Environmental Services
Corporate Director: David Bowe



PROJECT:

2012 DISABLED PARKING TRAFFIC REGULATION ORDER REVIEW

DRAWING TITLE:


PROPOSED DISABLED PARKING BAY - 125 DENE PARK, HARROGATE

AREA: AREA 6

DATE: JULY 2012

SCALE: 1: 500


DRAWING No.: A6-TM-TRO2012-DIS2

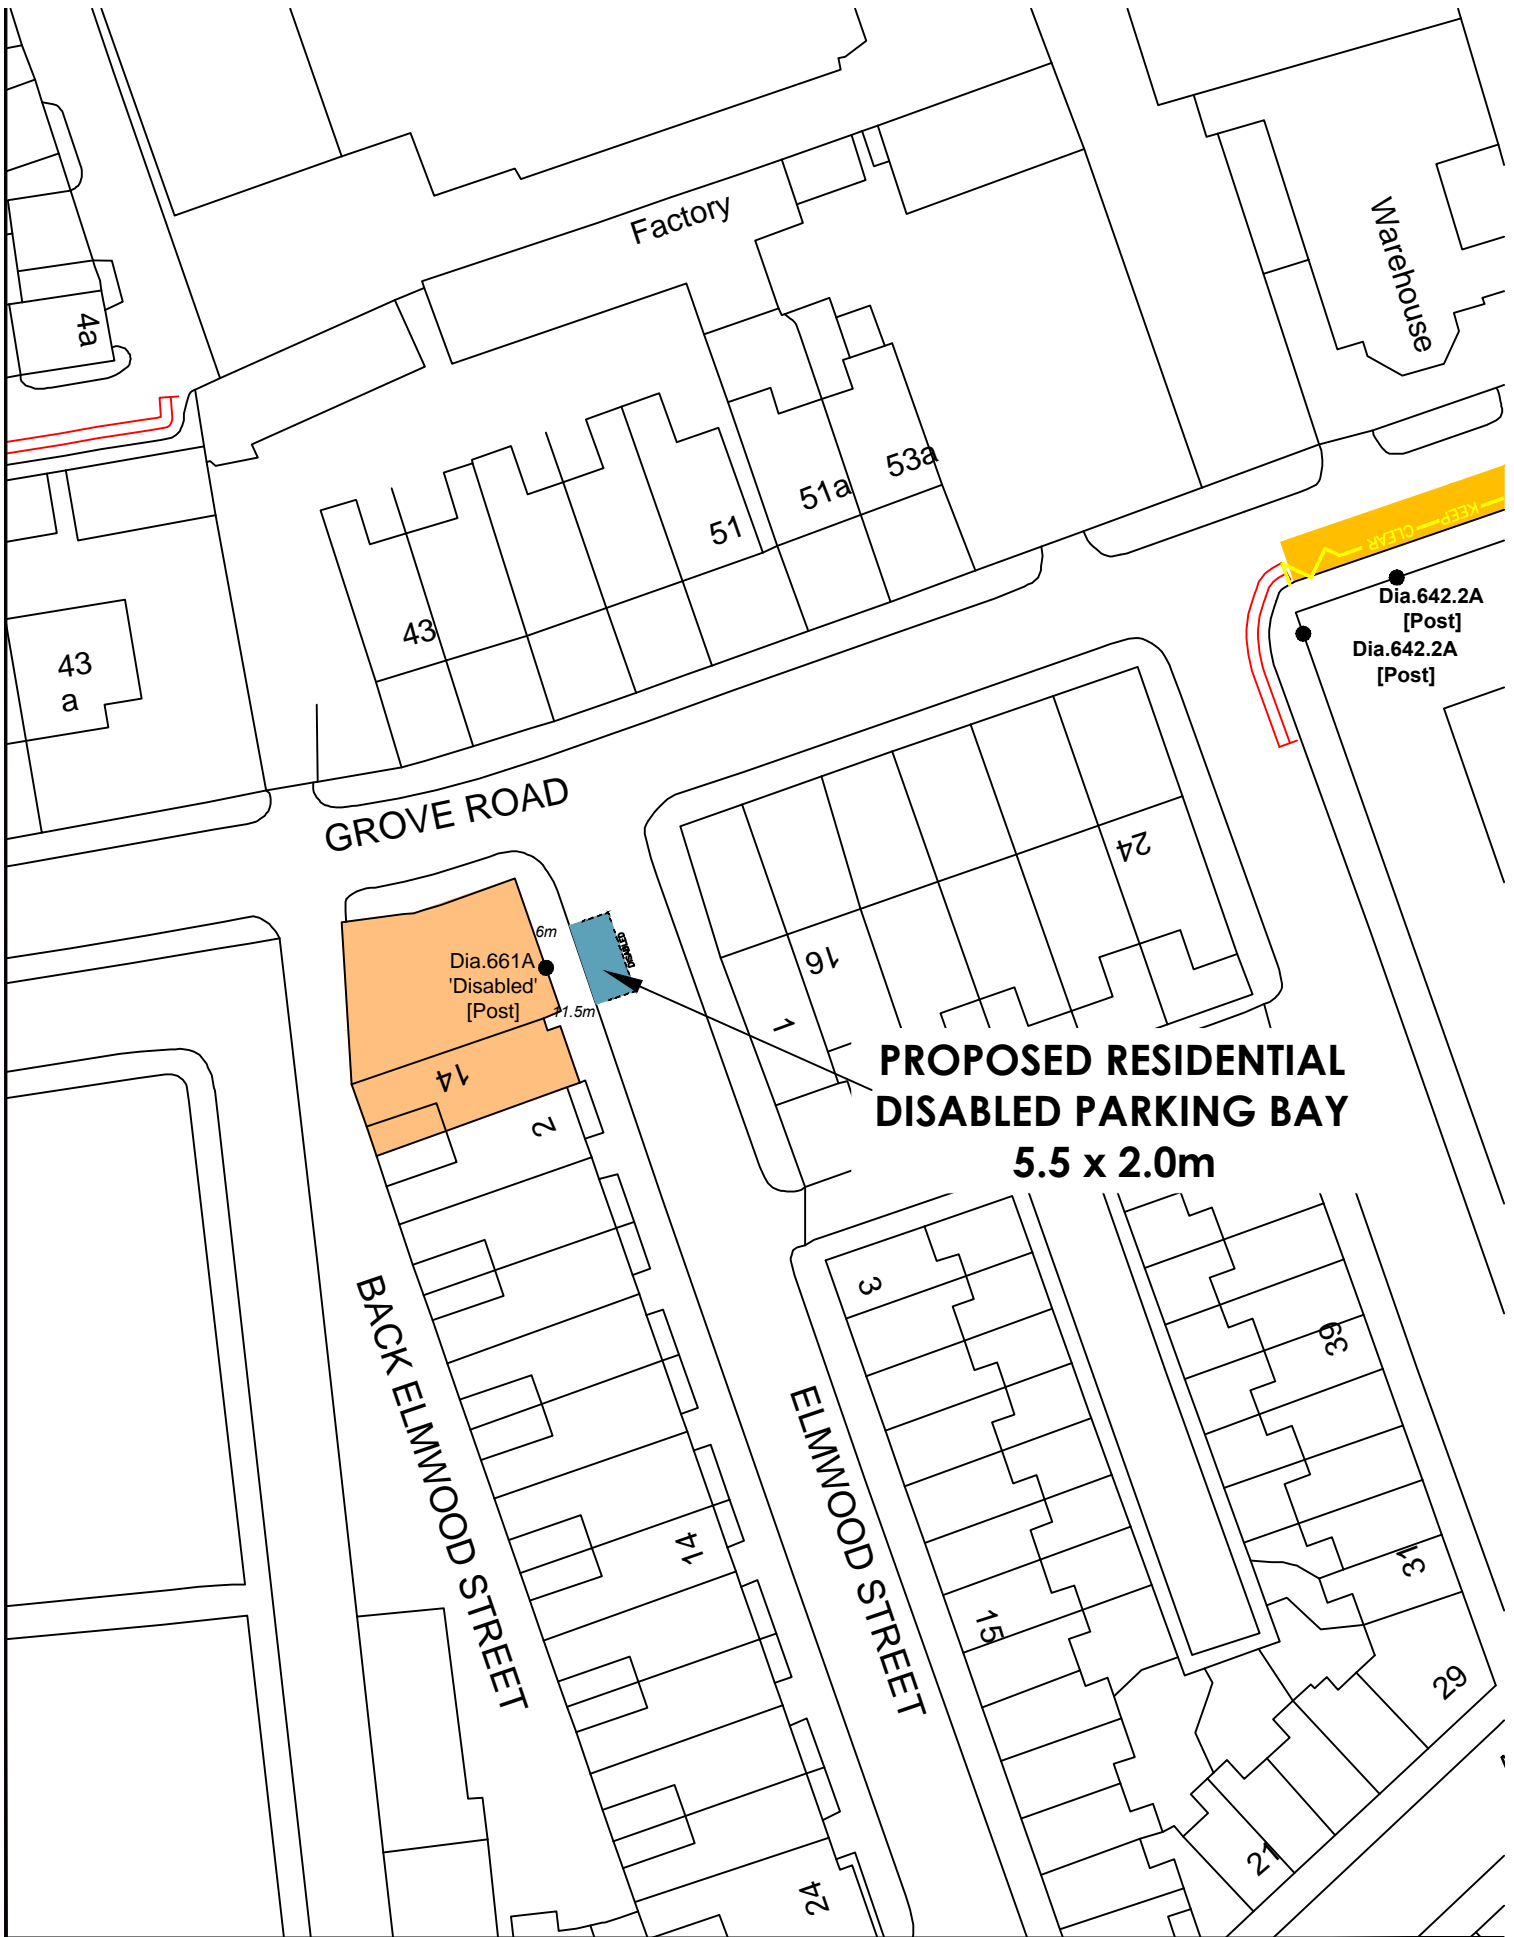


 NORTH YORKSHIRE COUNTY COUNCIL.
 Business and Environmental Services
 Corporate Director: David Bowe


PROJECT:
 2012 DISABLED PARKING TRAFFIC REGULATION ORDER REVIEW
DRAWING TITLE:
 PROPOSED DISABLED PARKING BAY - 14 GROVE ROAD, HARROGATE

AREA: AREA 6
DATE: JULY 2012
SCALE: 1: 500
DRAWING No.: A6-TM-TRO2012-DIS3

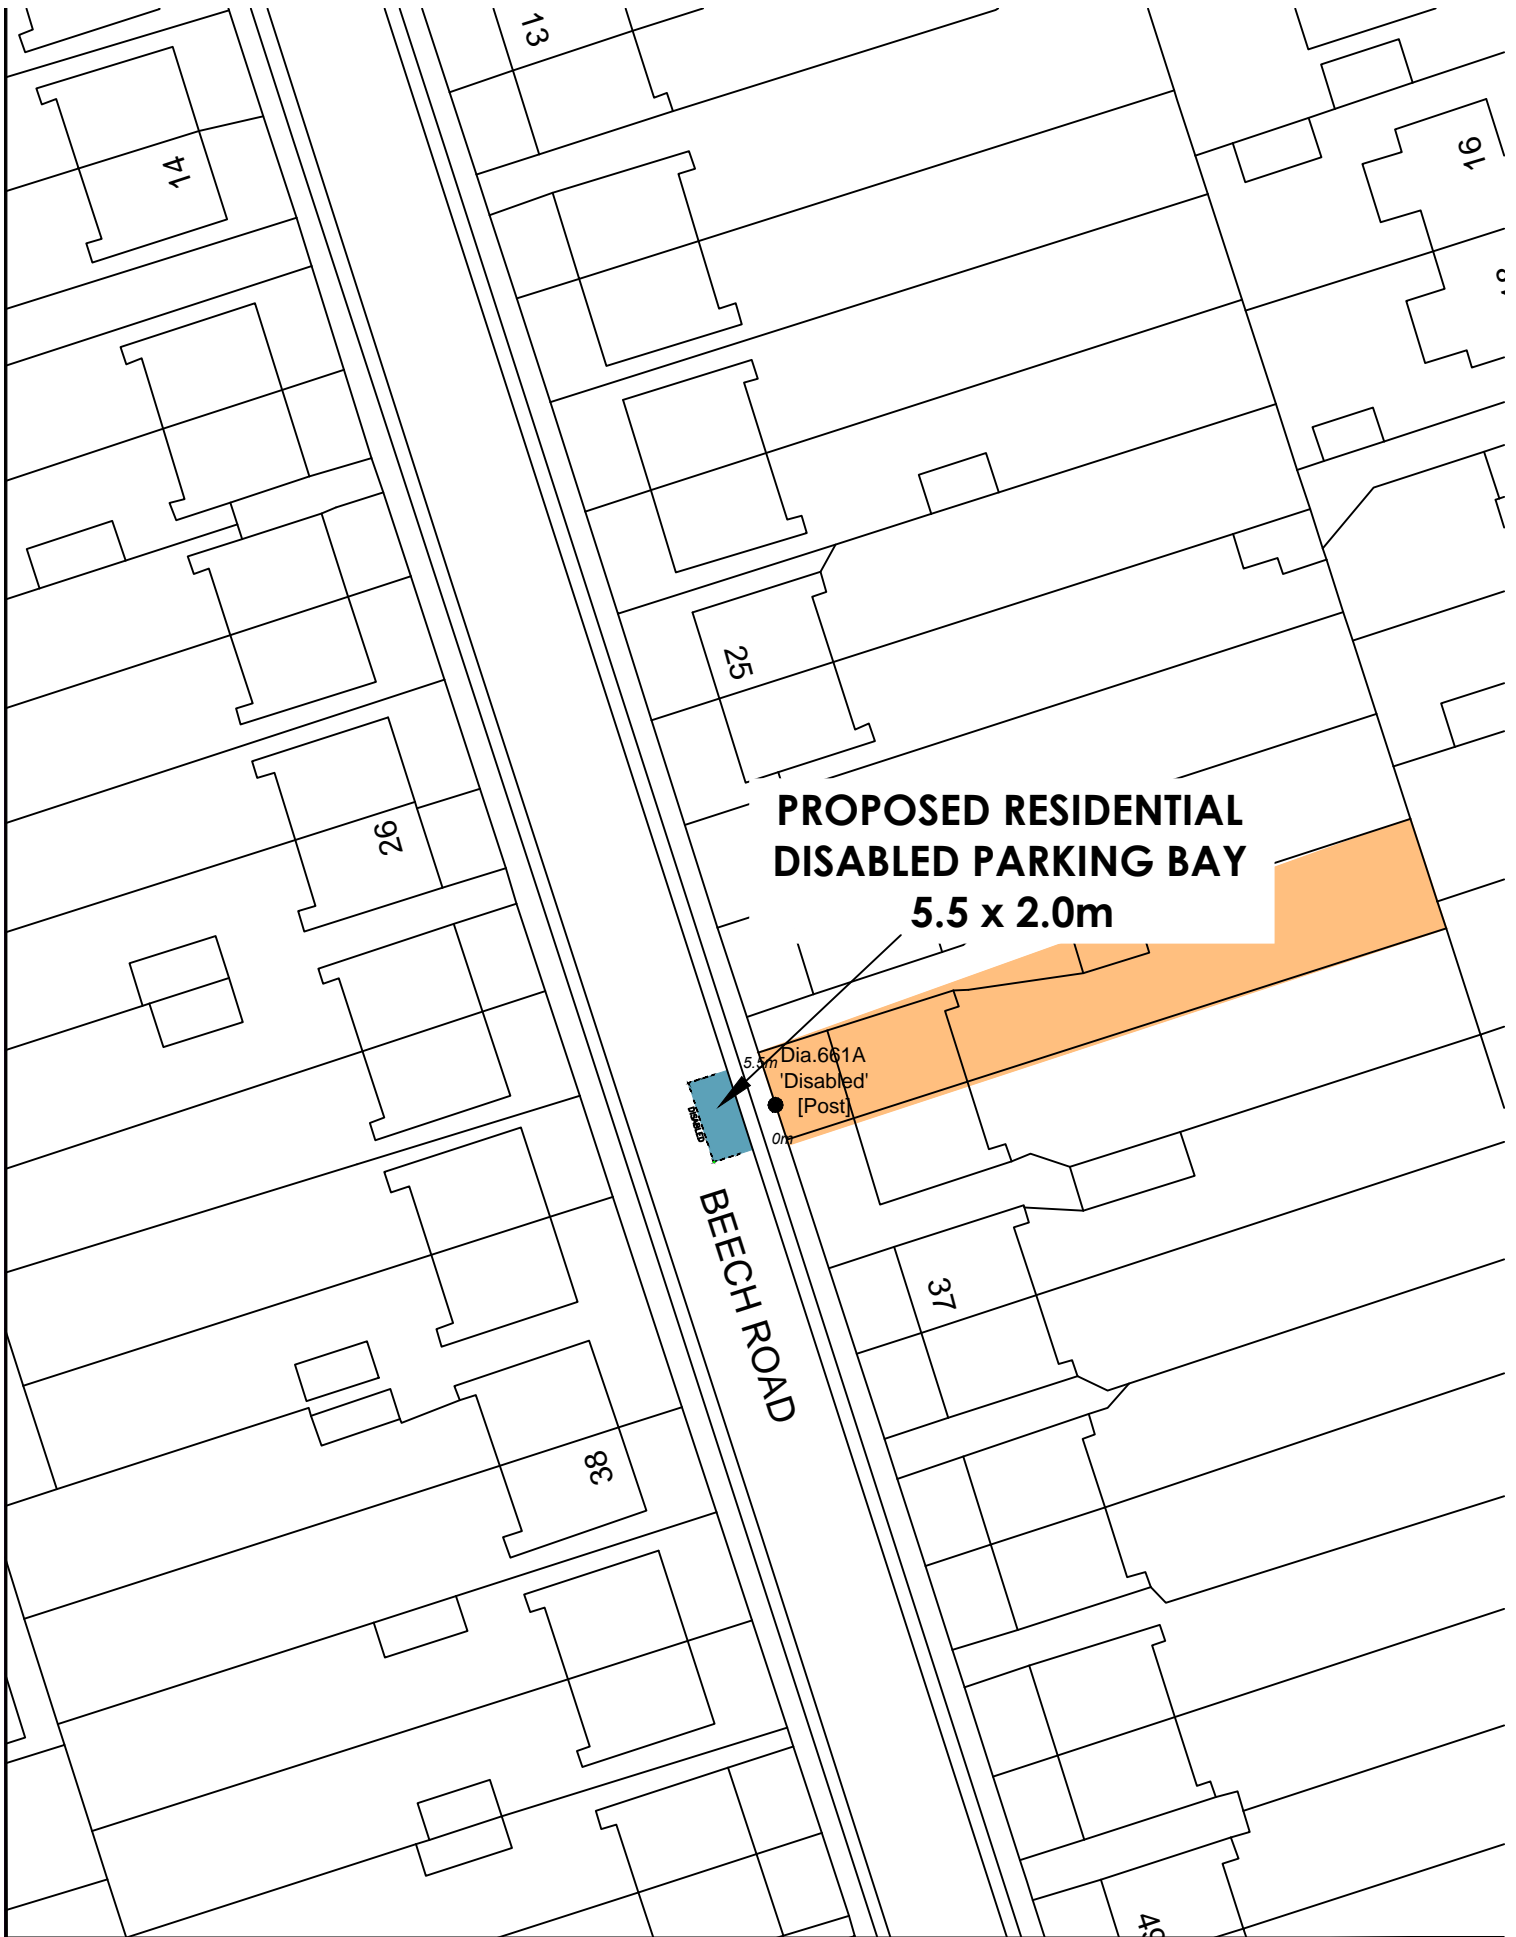

NORTH YORKSHIRE COUNTY COUNCIL
Business and Environmental Services
Corporate Director: David Bowe



PROJECT:

2012 DISABLED PARKING TRAFFIC REGULATION ORDER REVIEW

DRAWING TITLE:


PROPOSED DISABLED PARKING BAY - 33 BEECH ROAD, HARROGATE


AREA: AREA 6

DATE: JULY 2012

SCALE: 1: 500


DRAWING No.: A6-TM-TRO2012-DIS4

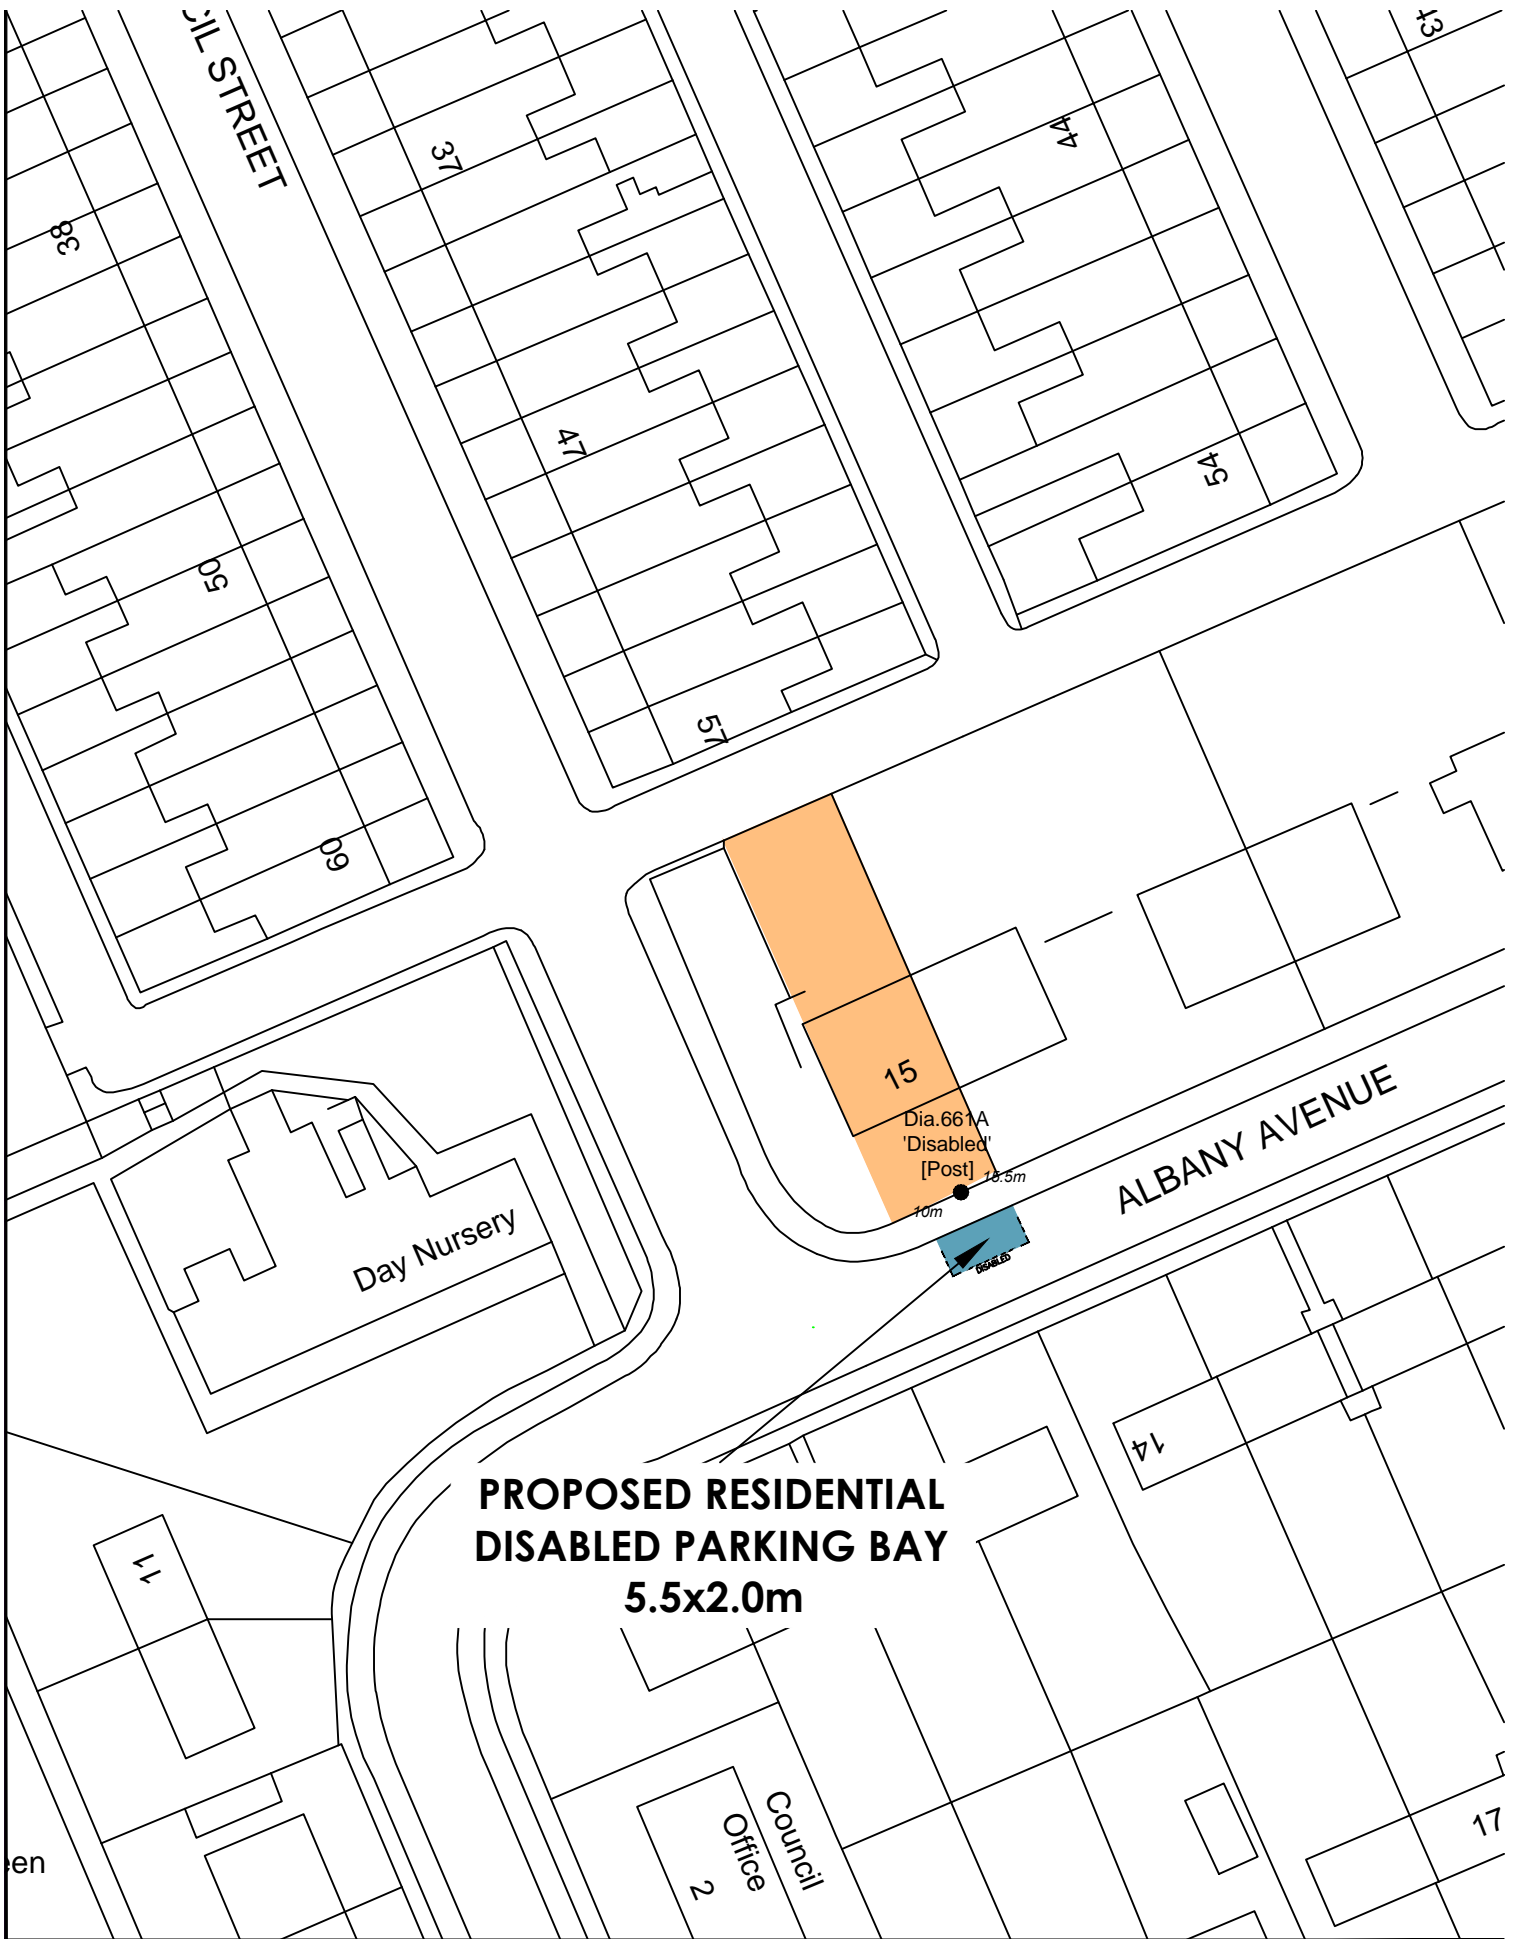

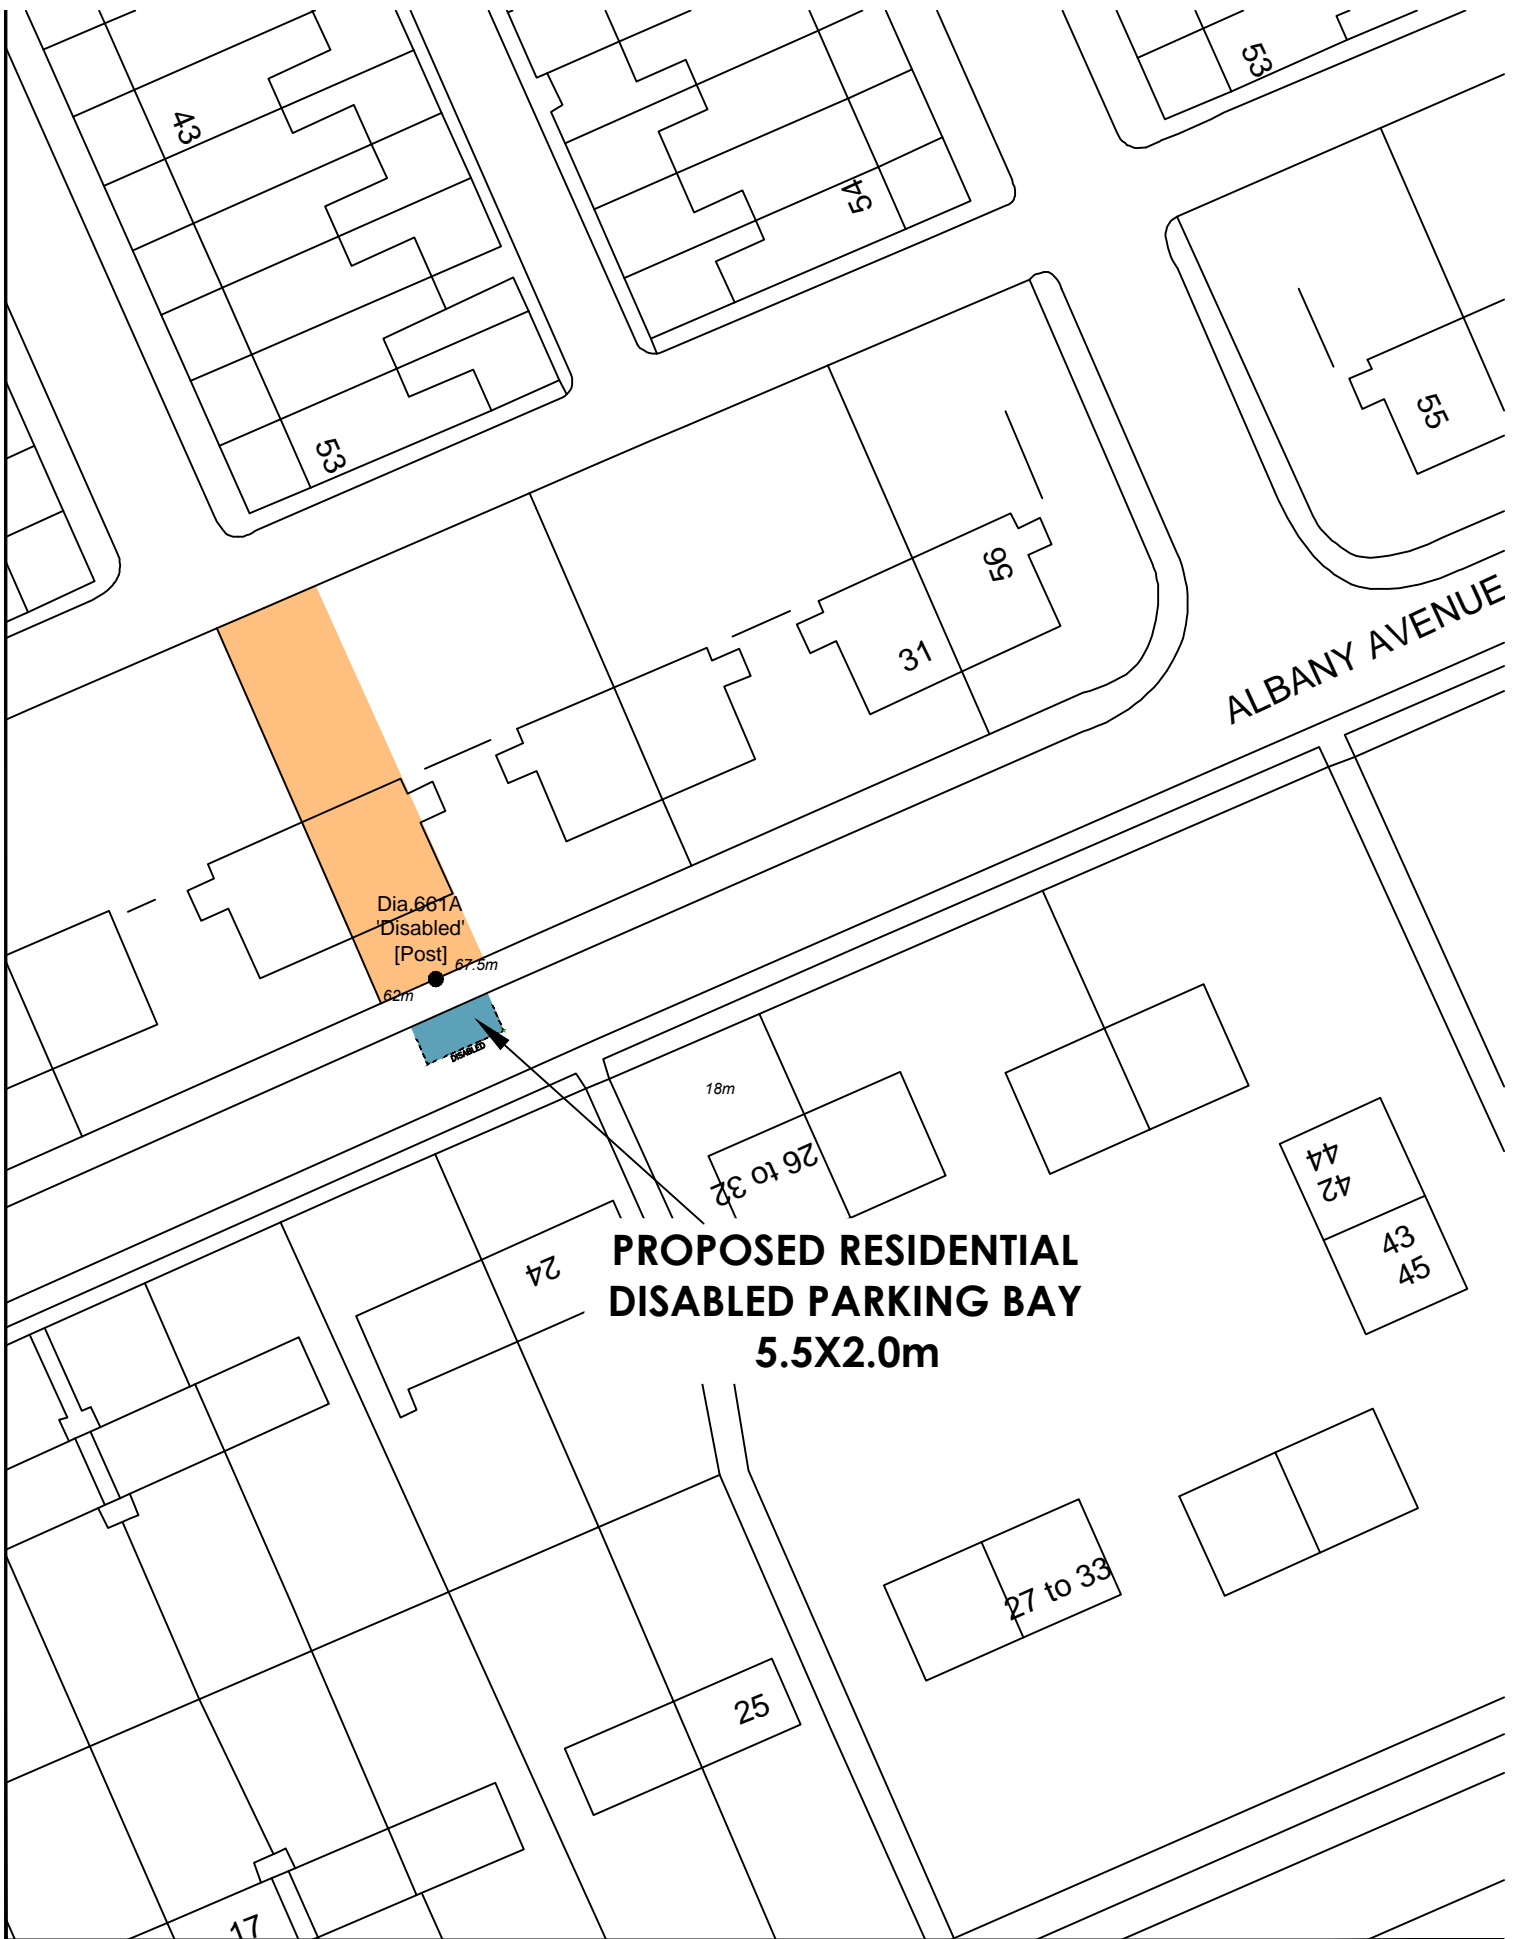

**PROPOSED RESIDENTIAL
DISABLED PARKING BAY
5.5X2.0m**

| | | | | |
|---|----------------|---|--------------|--------------------|
|  <p>NORTH YORKSHIRE COUNTY COUNCIL Business and Environmental Services Corporate Director: David Bowe</p>  | PROJECT: | 2012 DISABLED PARKING TRAFFIC REGULATION ORDER REVIEW | AREA: | AREA 6 |
| | DRAWING TITLE: | PROPOSED DISABLED PARKING BAY - 25 ALBANY AVENUE, HARROGATE | DATE: | JULY 2012 |
| | | | SCALE: | 1: 500 |
| | | | DRAWING No.: | A6-TM-TRO2012-DIS7 |

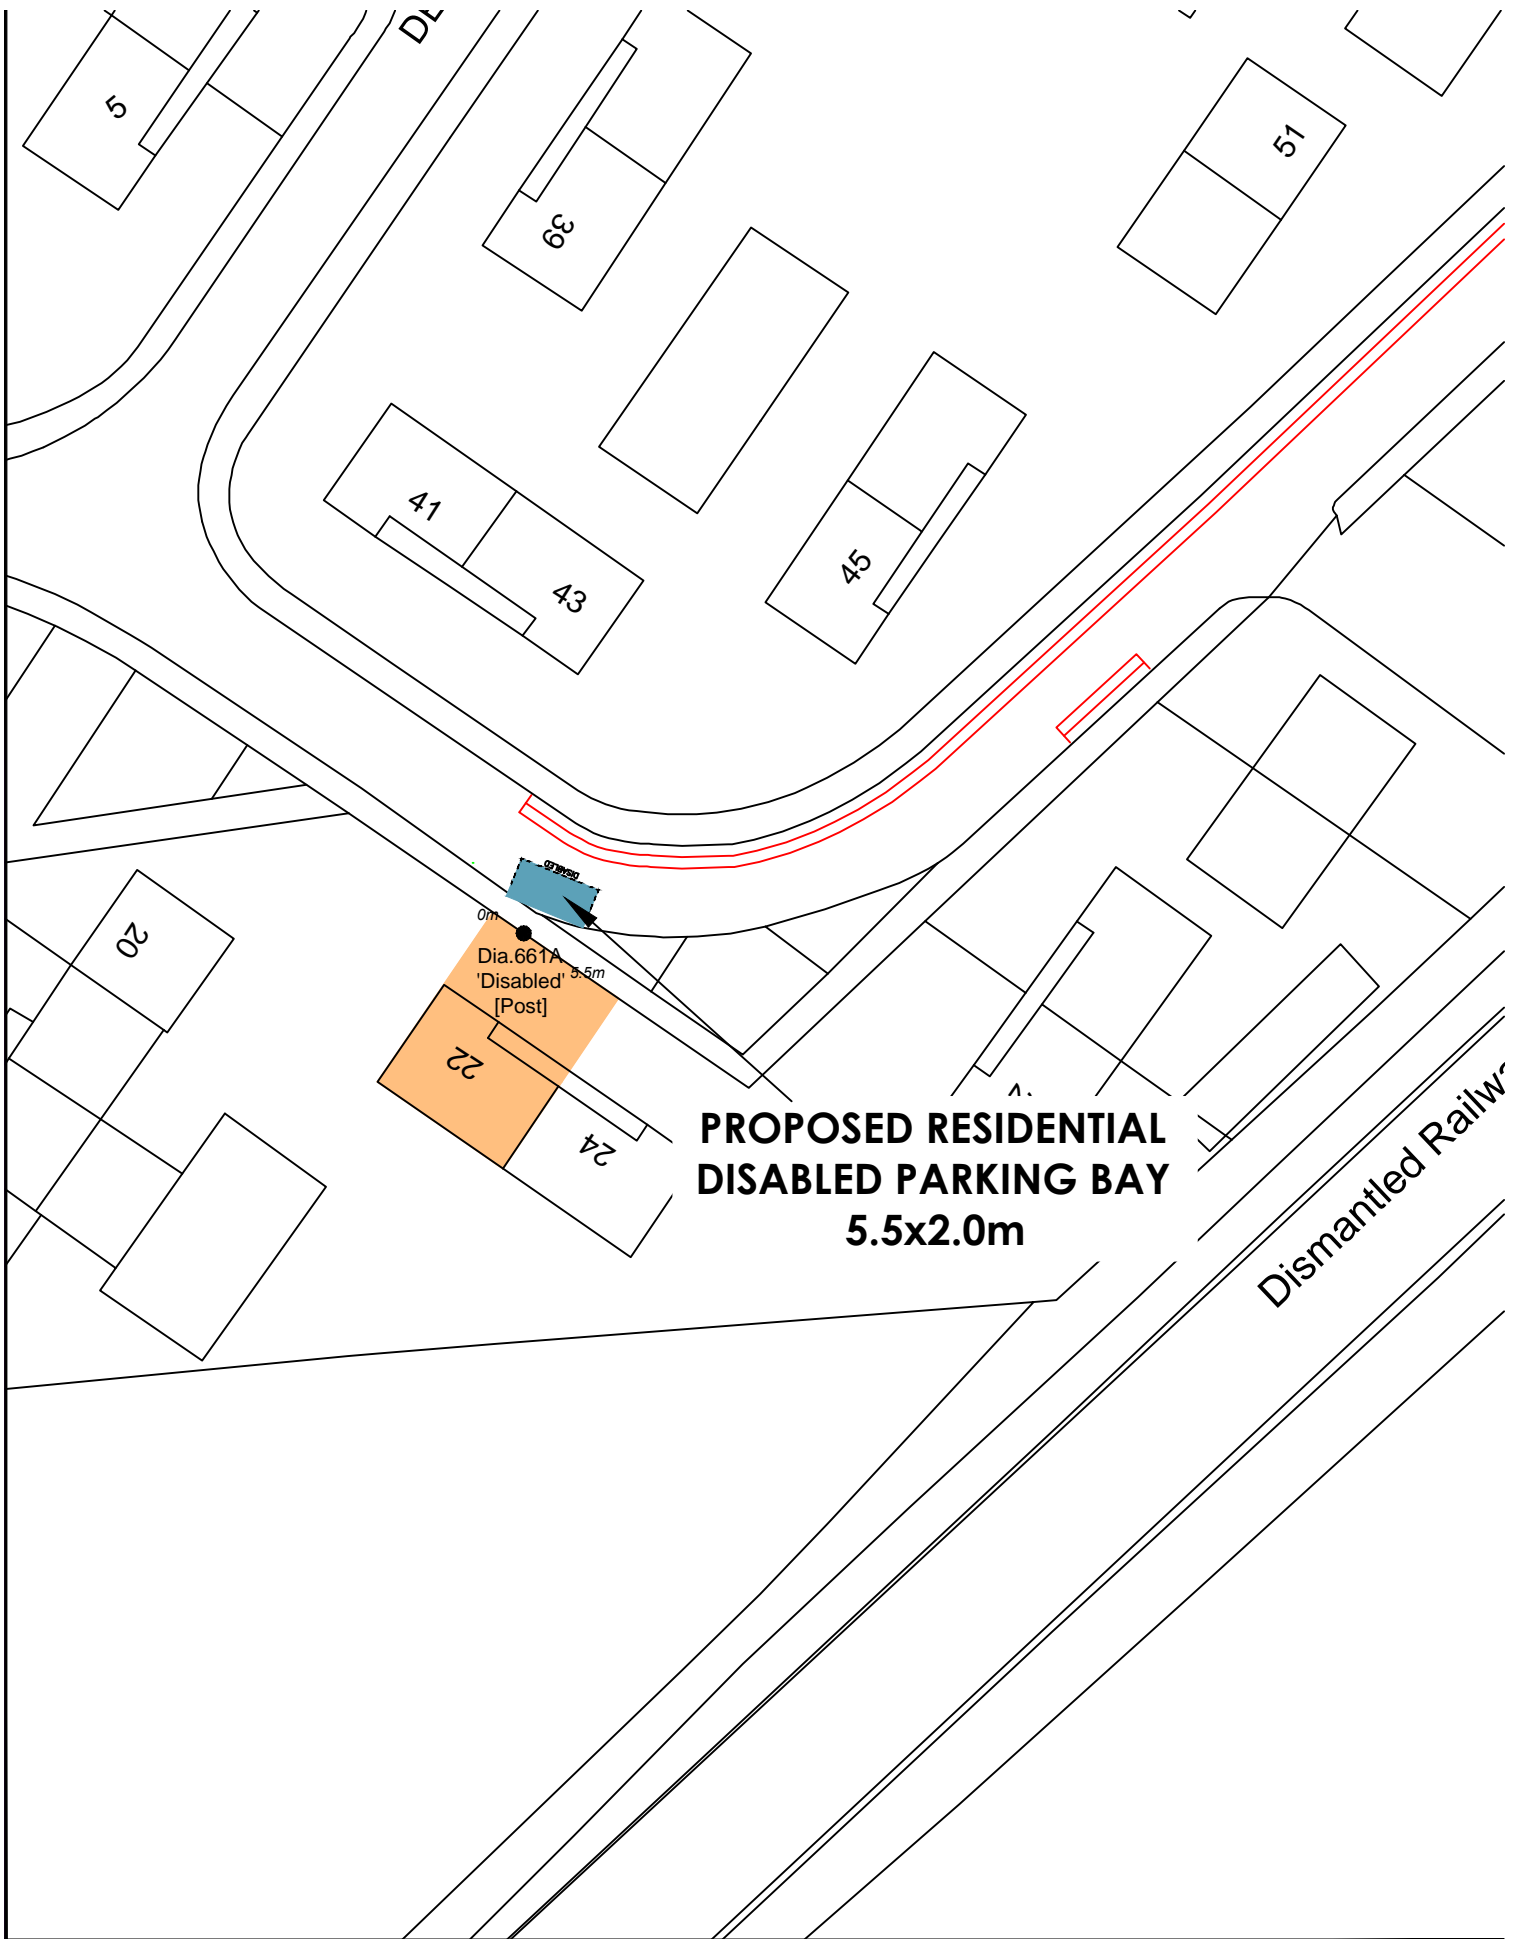

**PROPOSED RESIDENTIAL
DISABLED PARKING BAY
5.5x2.0m**

Dismantled Railway



NORTH YORKSHIRE COUNTY COUNCIL
Business and Environmental Services
Corporate Director: David Bowe



| | |
|----------------|--|
| PROJECT: | 2012 DISABLED PARKING TRAFFIC REGULATION ORDER REVIEW |
| DRAWING TITLE: | PROPOSED DISABLED PARKING BAY - 22 DENE PARK, HARROGATE |

| | |
|--------------|--------------------|
| AREA: | AREA 6 |
| DATE: | JULY 2012 |
| SCALE: | 1: 500 |
| DRAWING No.: | A6-TM-TRO2012-DIS9 |





NORTH YORKSHIRE COUNTY COUNCIL
Business and Environmental Services
Corporate Director: David Bowe



PROJECT: **2012 DISABLED PARKING TRAFFIC REGULATION ORDER REVIEW**

DRAWING TITLE: **PROPOSED DISABLED PARKING BAY - 5 ROCHE AVENUE, HARROGATE**

| | |
|--------------|---------------------|
| AREA: | AREA 6 |
| DATE: | JULY 2012 |
| SCALE: | 1: 500 |
| DRAWING No.: | A6-TM-TRO2012-DIS10 |

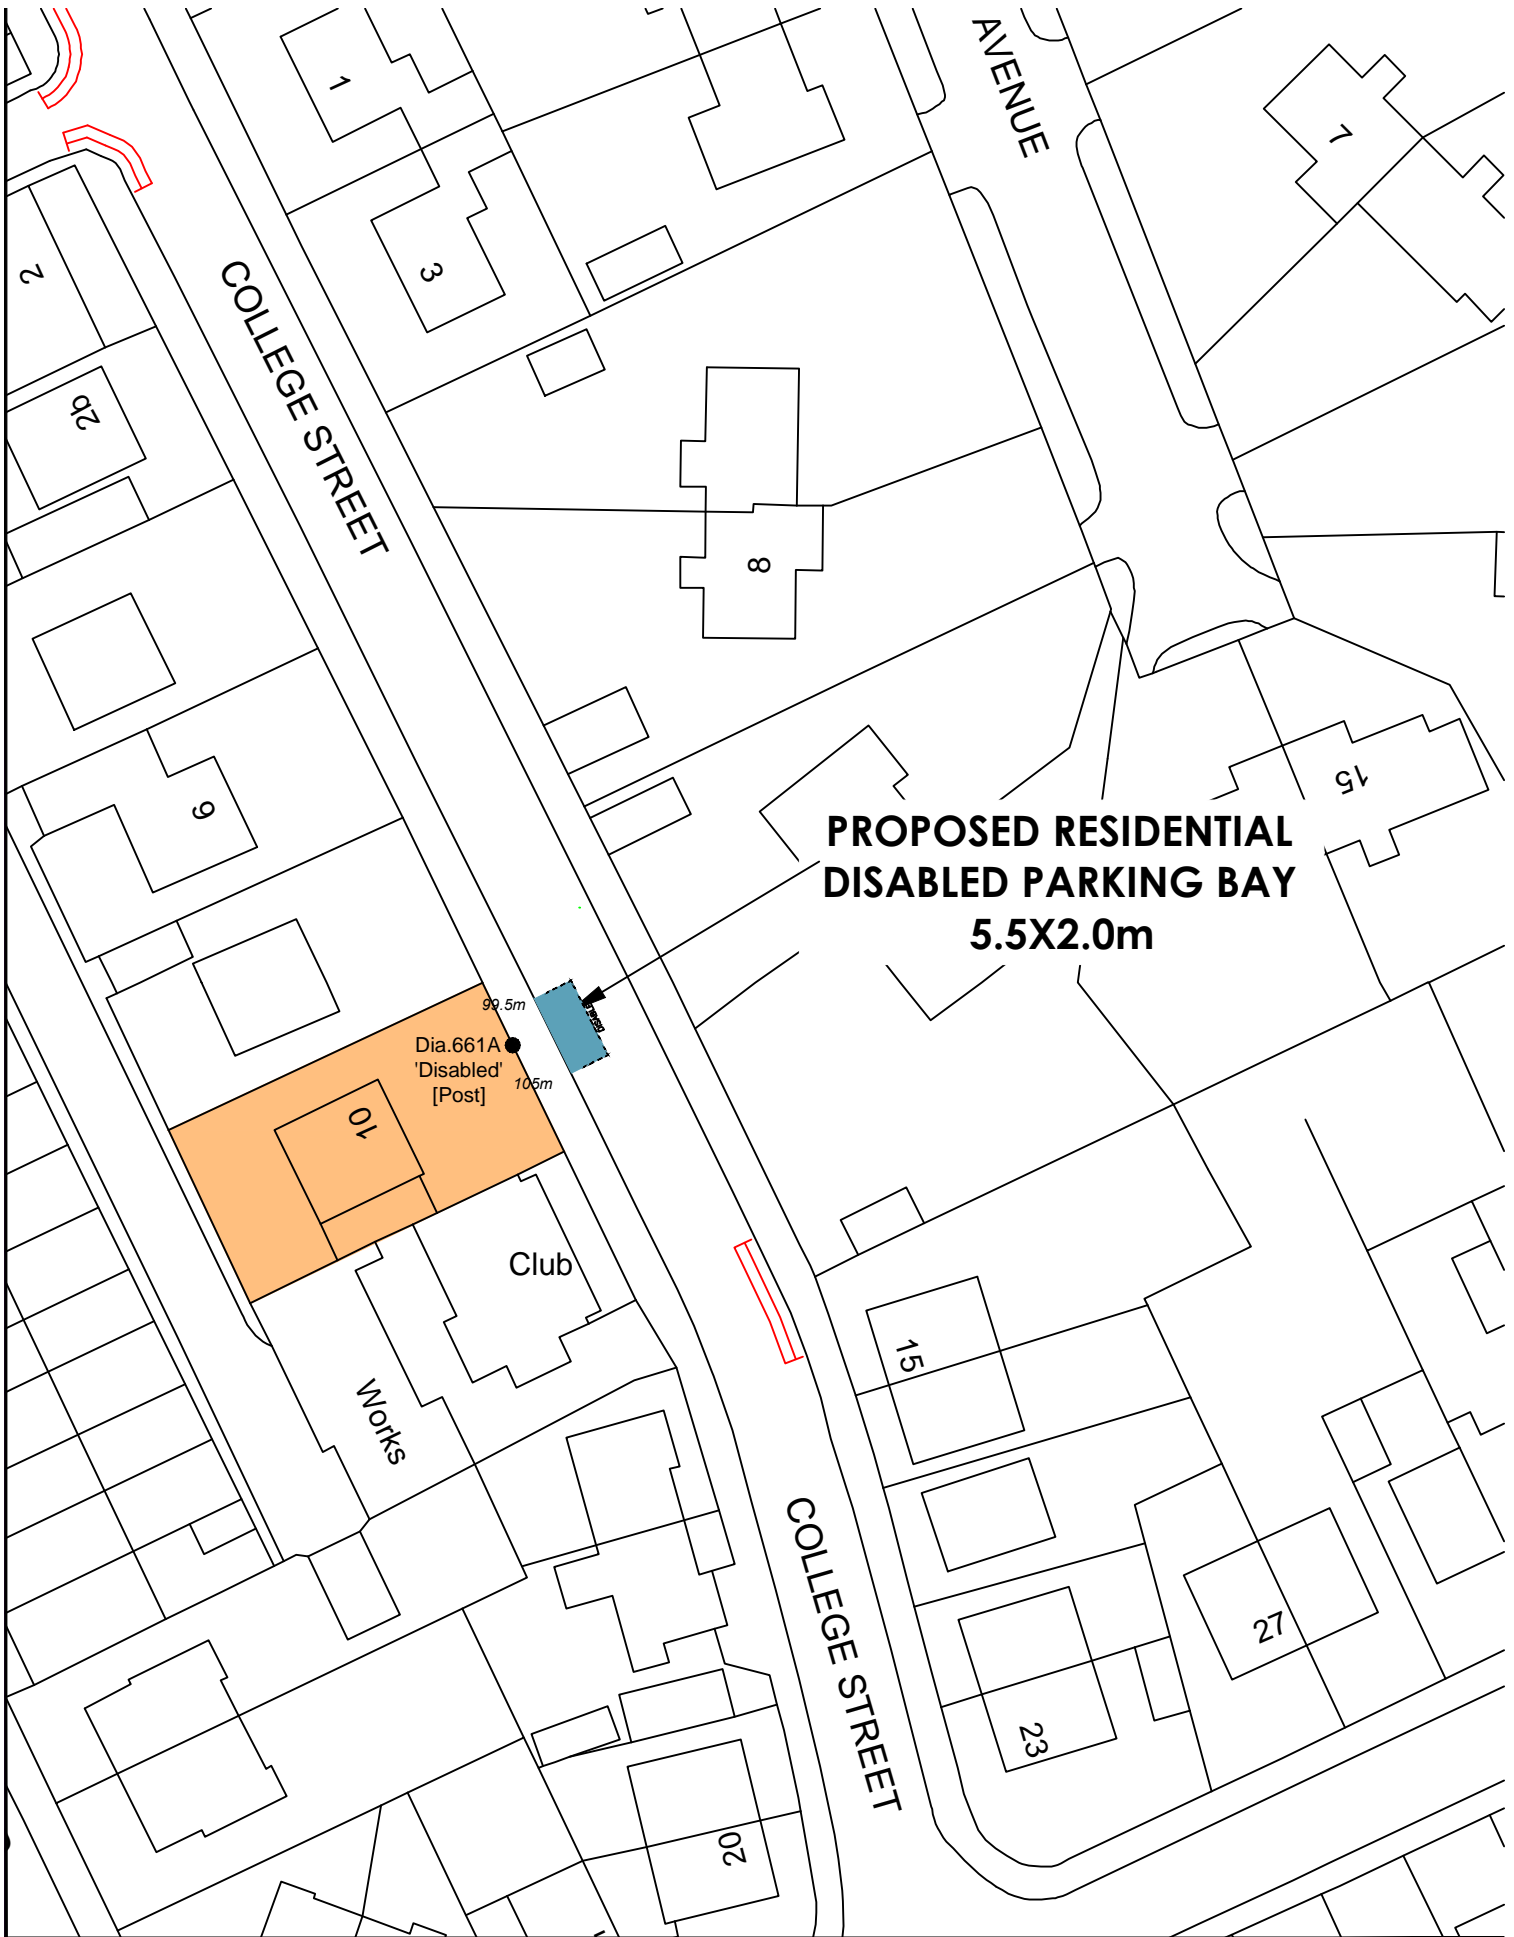

**PROPOSED RESIDENTIAL
DISABLED PARKING BAY
5.5X2.0m**




NORTH YORKSHIRE COUNTY COUNCIL.
Business and Environmental Services
Corporate Director: David Bowe



PROJECT: **2012 DISABLED PARKING TRAFFIC REGULATION ORDER REVIEW**

DRAWING TITLE: **PROPOSED DISABLED PARKING BAY - 10 COLLEGE STREET, HARROGATE**

| | |
|--------------|---------------------|
| AREA: | AREA 6 |
| DATE: | JULY 2012 |
| SCALE: | 1: 500 |
| DRAWING No.: | A6-TM-TRO2012-DIS11 |

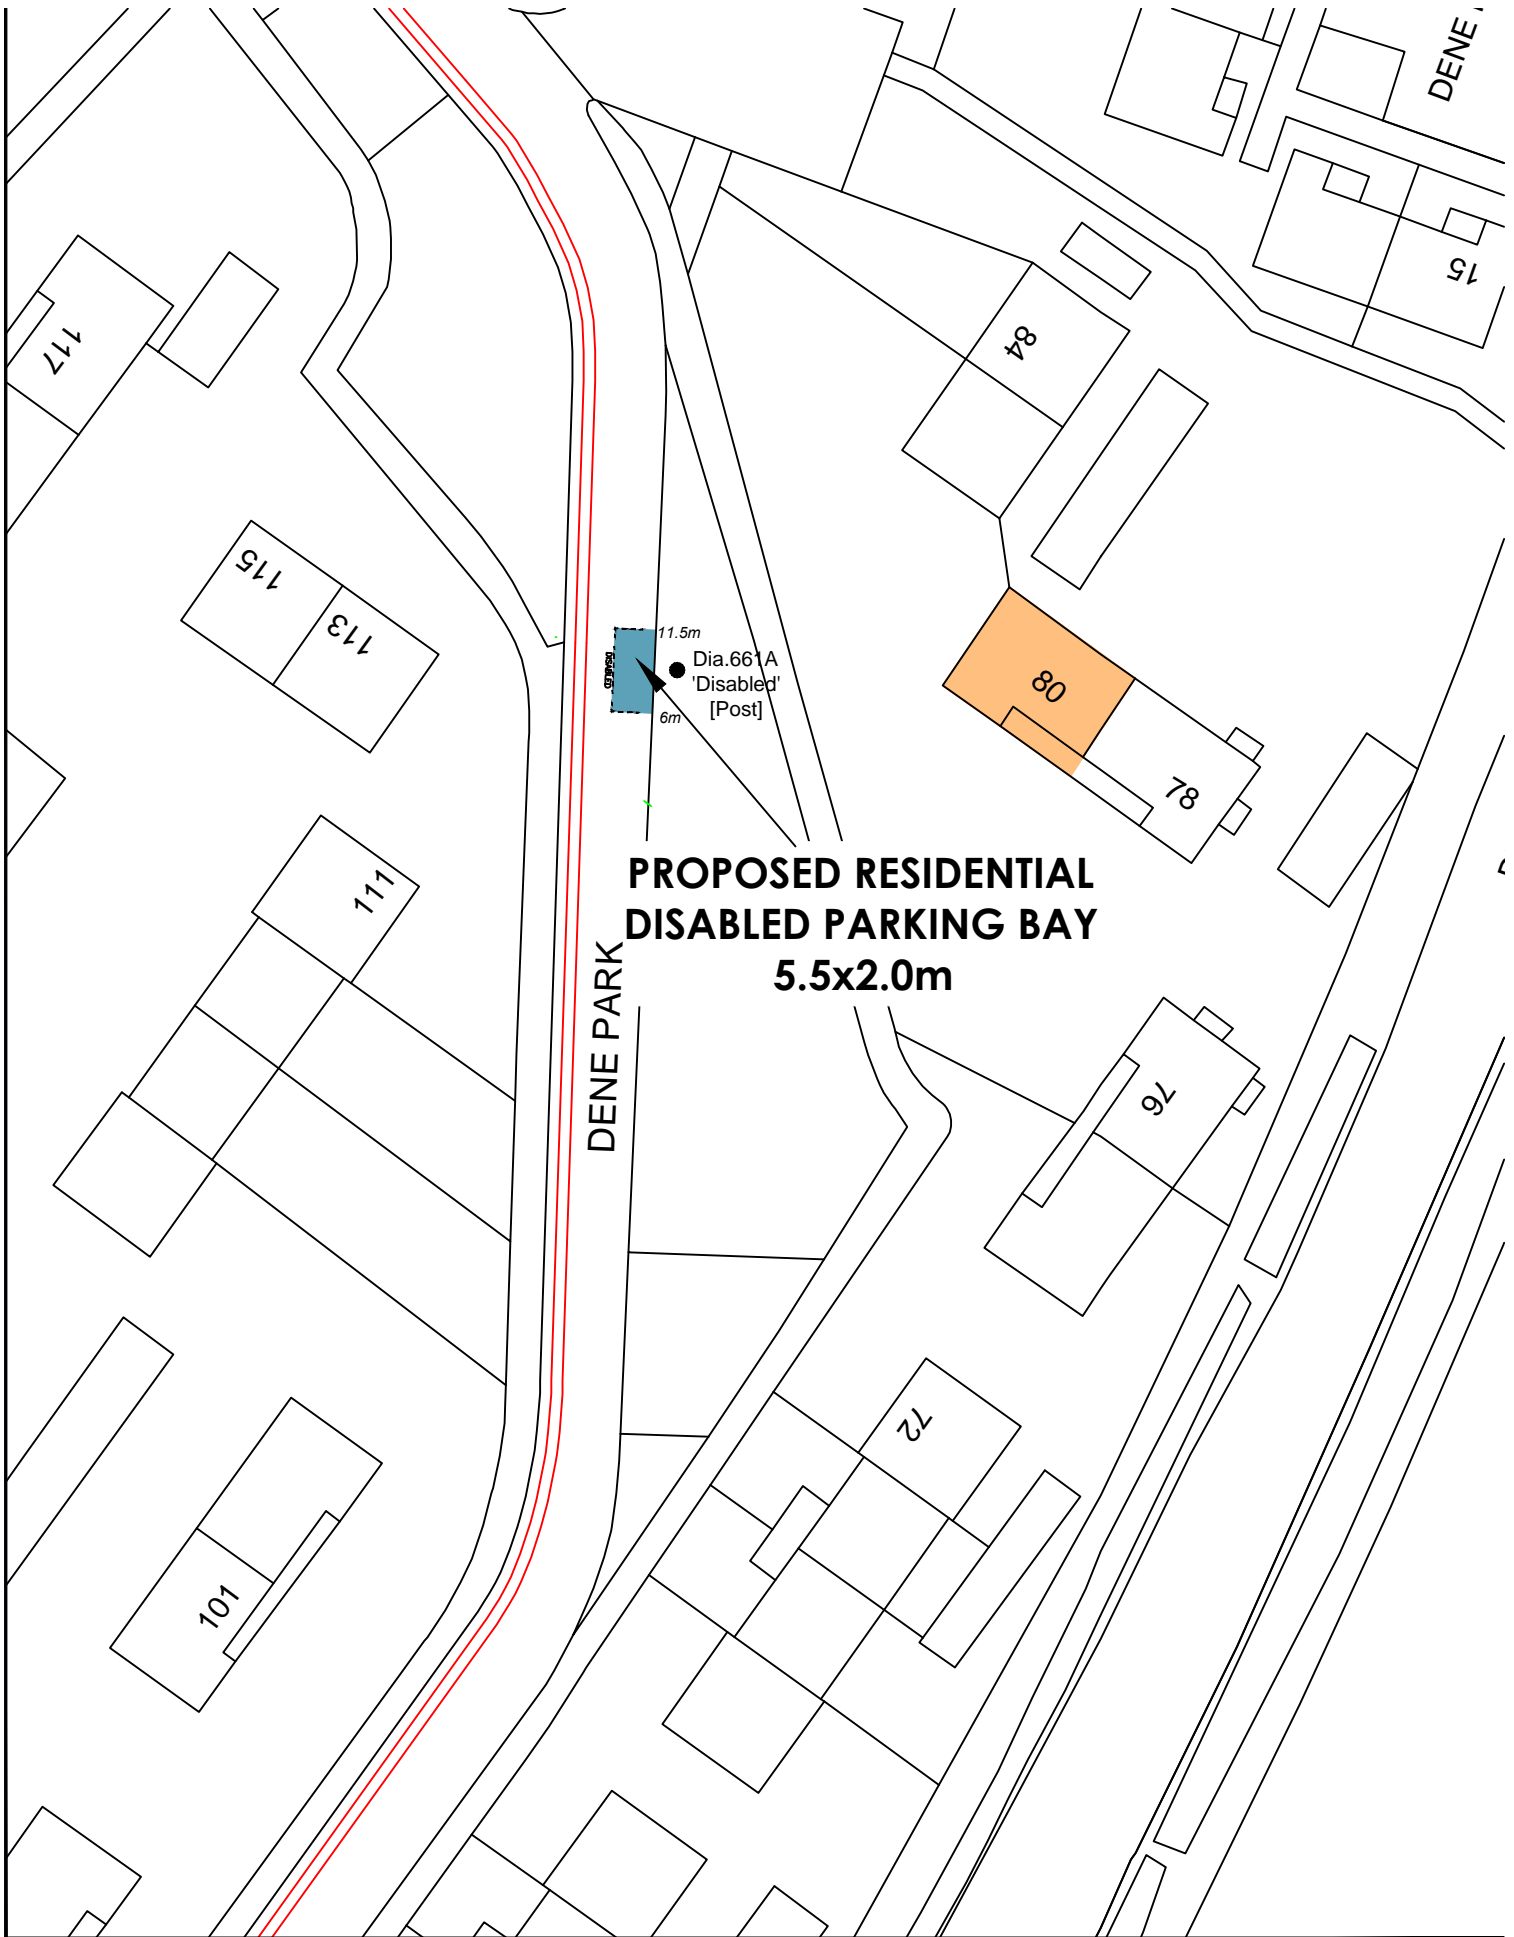

**PROPOSED RESIDENTIAL
DISABLED PARKING BAY
5.5x2.0m**


DENE PARK



PROJECT: **2012 DISABLED PARKING TRAFFIC REGULATION ORDER REVIEW**



DRAWING TITLE: **PROPOSED DISABLED PARKING BAY - 80A DENE PARK, HARROGATE**
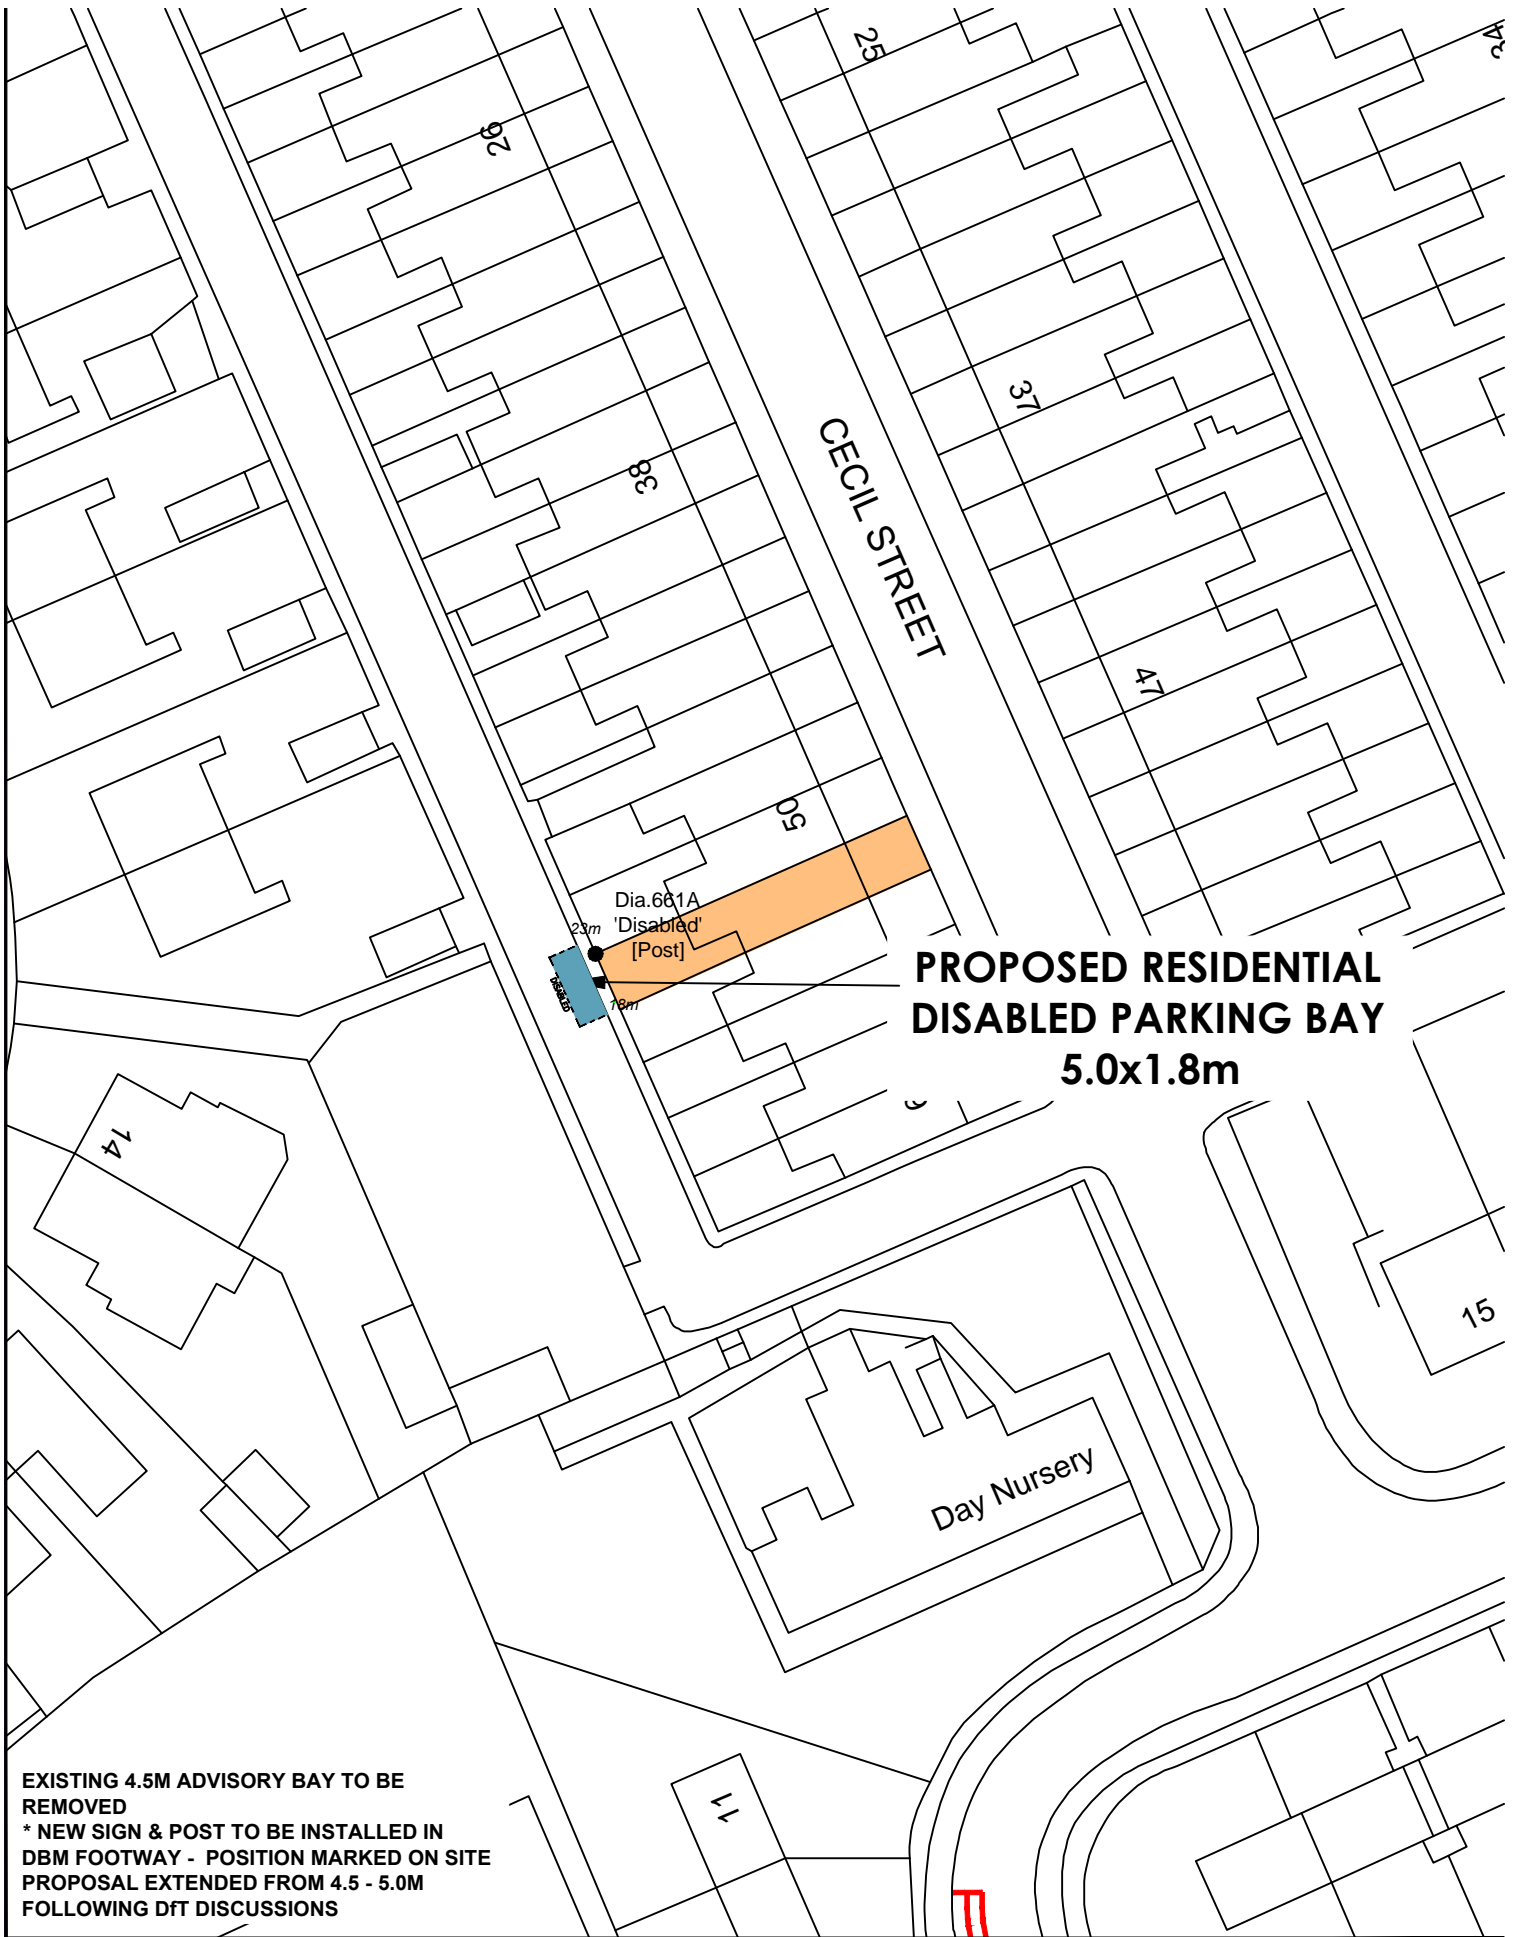
| | |
|----------------------------------|-----------|
| AREA: | AREA 6 |
| DATE: | JULY 2012 |
| SCALE: | 1: 500 |
| DRAWING No.: A6-TM-TRO2012-DIS12 | |



**PROPOSED RESIDENTIAL
DISABLED PARKING BAY
5.0x1.8m**

**EXISTING 4.5M ADVISORY BAY TO BE
REMOVED
* NEW SIGN & POST TO BE INSTALLED IN
DBM FOOTWAY - POSITION MARKED ON SITE
PROPOSAL EXTENDED FROM 4.5 - 5.0M
FOLLOWING DfT DISCUSSIONS**

| | | | | |
|---|----------------|--|--------------|---------------------|
|  <p>NORTH YORKSHIRE COUNTY COUNCIL Business and Environmental Services Corporate Director: David Bowe</p>  | PROJECT: | 2012 DISABLED PARKING TRAFFIC REGULATION ORDER REVIEW | AREA: | AREA 6 |
| | DRAWING TITLE: | PROPOSED DISABLED PARKING BAY - 52 CECIL STREET, HARROGATE | DATE: | JULY 2012 |
| | | | SCALE: | 1: 500 |
| | | | DRAWING No.: | A6-TM-TRO2012-DIS13 |



NORTH YORKSHIRE COUNTY COUNCIL
Business and Environmental Services
Corporate Director: David Bowe



PROJECT:
2012 DISABLED PARKING TRAFFIC REGULATION ORDER REVIEW

DRAWING TITLE:
PROPOSED DISABLED PARKING BAY - 54 STONEFALL AVENUE, HARROGATE

| | |
|--------------|---------------------|
| AREA: | AREA 6 |
| DATE: | JULY 2012 |
| SCALE: | 1: 500 |
| DRAWING No.: | A6-TM-TRO2012-DIS14 |