



**ROAD TRAFFIC REGULATION ACT 1984 - SECTIONS 64 AND 65
AUTHORISATION OF TRAFFIC SIGNS AND SPECIAL DIRECTIONS**

The Secretary of State for Transport, in exercise of his powers under Sections 64 and 65 of the Road Traffic Regulation Act 1984, and of all other powers enabling him in that behalf, for the purpose of indicating parking places for disabled persons on roads for which the London Borough of Brent is the traffic authority, hereby:-

1. authorises the placing at the location shown on the attached plan numbered GT50/073/0020-1 of a traffic sign consisting of a road marking (hereinafter referred to as "the authorised marking") conforming as to size, colour and character with that to diagram 1028.3 in the Traffic Signs Regulations 2002 (Part I of SI 2002/3113, "the 2002 Regulations") save that the length of the bays shall be as shown on the said plan; and
2. directs that, notwithstanding the provisions of Direction 24(1) of the Traffic Signs General Directions 2002 (Part II of SI 2002/3113), the authorised marking shall only be used with the sign to diagram 661A in Schedule 2 to the 2002 Regulations; and
3. directs that it is a condition of this authorisation that the authorised marking may be placed only to indicate the effect of a corresponding Traffic Order; and
4. directs, without prejudice to any statutory provision to the like effect, that it is a condition of this authorisation that the placing of the authorised marking on the said road shall continue to have effect only until such day as may be appointed by one month's notice given by the Secretary of State in writing to the traffic authority for the removal or alteration of the authorised marking and on that day the said authorisation shall, without prejudice to the giving of any further authorisation or direction, cease to have effect.



Department
for Transport

GT50/073/0020


The provisions of Regulation 12 of the 2002 Regulations shall apply to the authorised marking in the same manner as they apply to the road marking to diagram 1028.3 in Schedule 6 to those Regulations.

Dated *20 November* 2012

Signed by authority of the Secretary of State

..... 

A Delegated Official of the Department for Transport

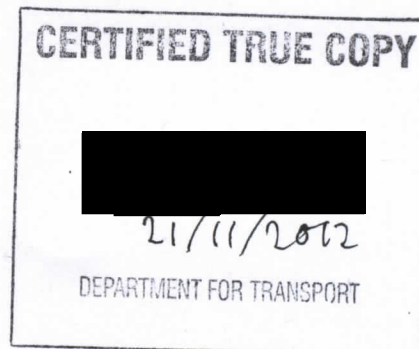

The Traffic Signs Regulations and General Directions 2002

Place disabled parking signs to diagram no. 661A



KEY



----- Reference Line

Department for Transport

Date: 20 November 2012

No. GT50/073/0020-1

London Borough of Brent
 Environment & Culture
 Transportation Unit
 Brent House, 349-357 High Road
 Wembley, Middlesex, HA9 6BZ

Job Title
 DISABLED PERSON'S
 PARKING PLACE


Drawing Title
 67 Abbots Drive
 HA0 3SB

Scale	Designed EH
1:500	Drawn EH

Date created	Checked AH
16/05/12	Approved AH

Drawing No. D4785/1215	Rev.
------------------------	------

CAD Ref. S:\TG1\January - April 12

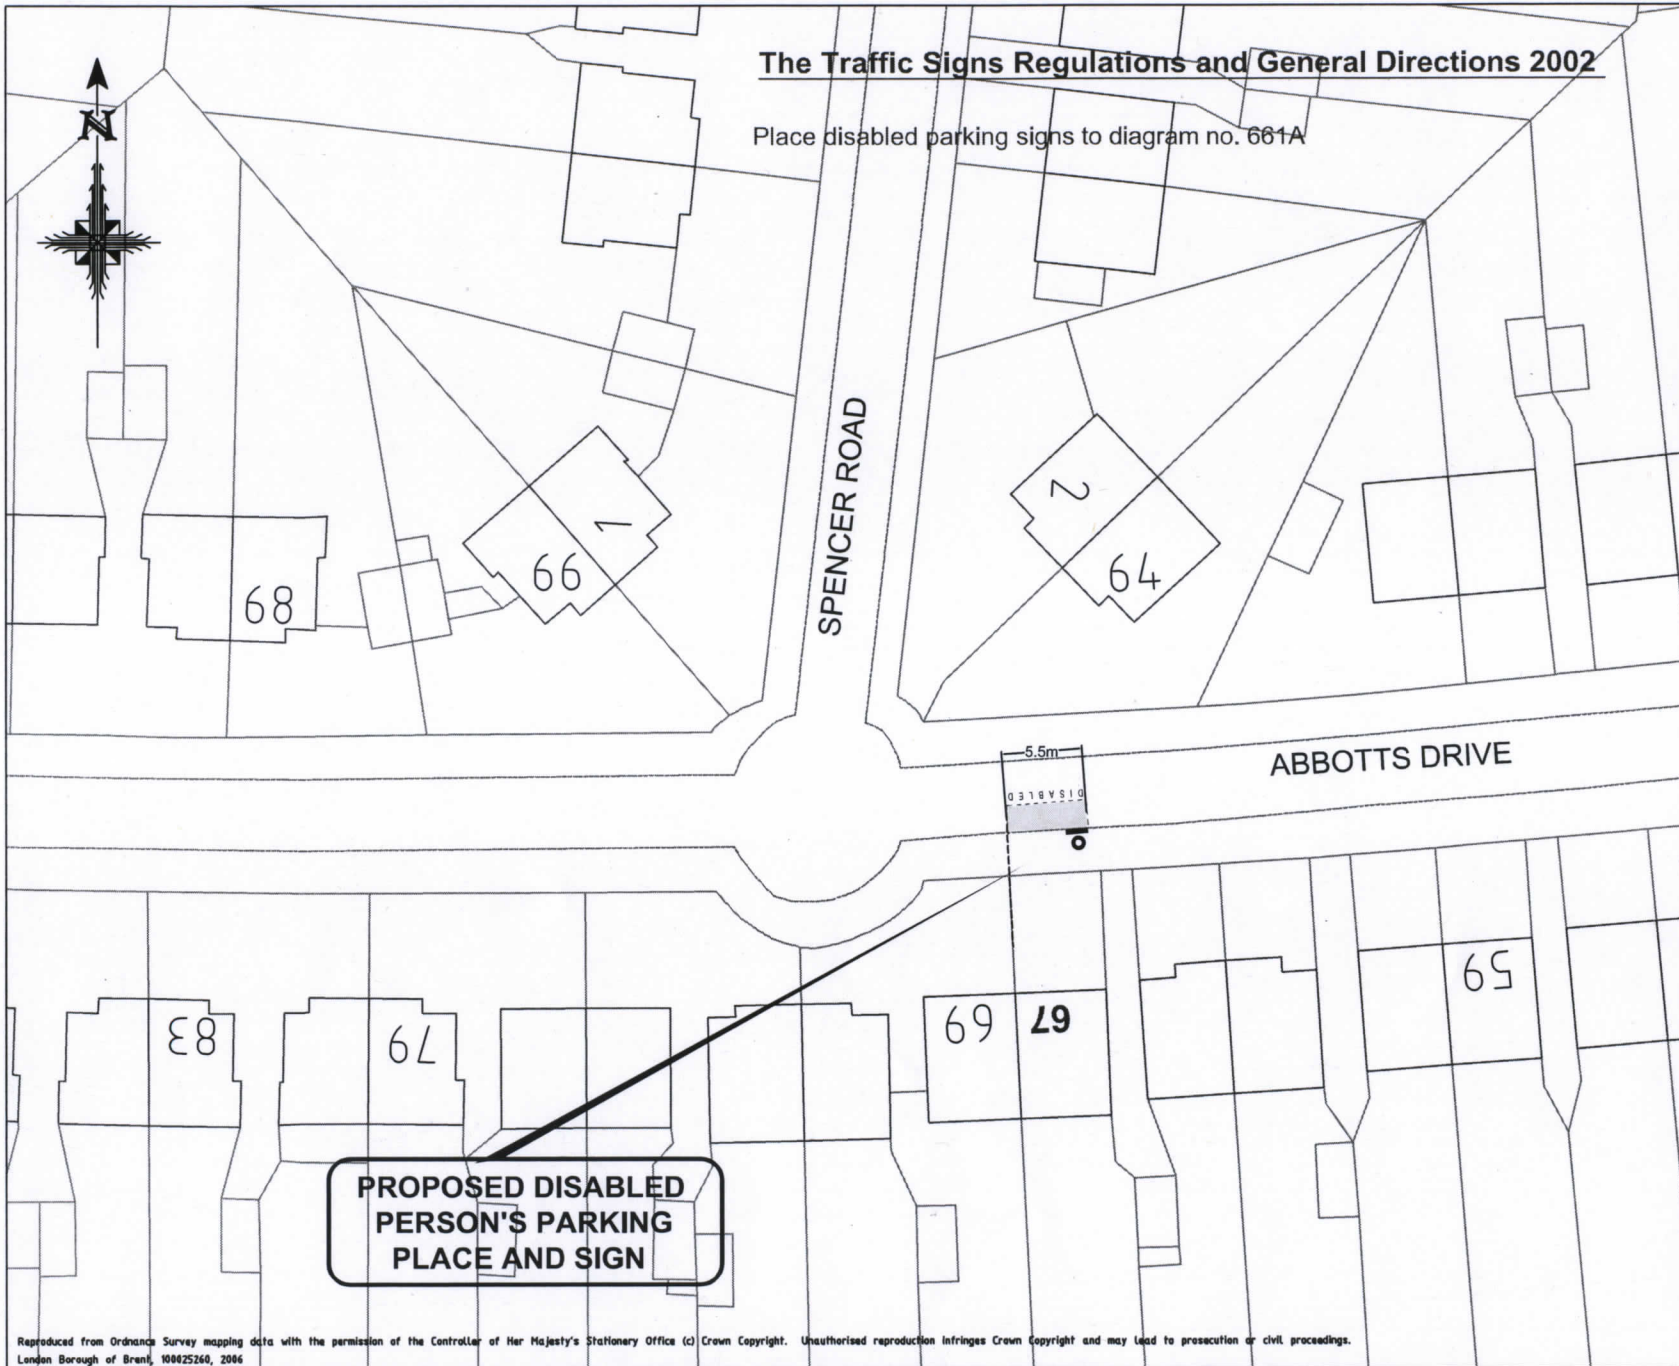

**PROPOSED DISABLED
 PERSON'S PARKING
 PLACE AND SIGN**