



**ROAD TRAFFIC REGULATION ACT 1984 – SECTIONS 64 AND 65**  
**AUTHORISATION OF TRAFFIC SIGNS AND SPECIAL DIRECTIONS**

The Secretary of State for Transport, in exercise of his powers under Sections 64 and 65 of the Road Traffic Regulation Act 1984 and of all other powers enabling him in that behalf, for the purpose of informing road users of the conditions of use of a shared-use disabled and loading bay in Cloth Hall Street, Huddersfield, hereby:-

1. authorises the erection at or within 5 metres of the site marked S1 on the attached plan numbered GT50/062/0010-1 of a traffic sign (hereinafter referred to as “the authorised sign”) conforming as to size, colour and character with that shown on the attached drawing numbered GT50/062/0010-2; and
2. directs that, notwithstanding the provisions of direction 25 of the Traffic Signs General Directions 2002 (Part II of SI 2002/3113, “the 2002 Directions”), the authorised sign may be used with the road marking shown in diagram 1032 in Schedule 6 to the Traffic Signs Regulations 2002 (Part I of SI 2002/3113, “the 2002 Regulations”); and
3. directs that it is a condition of this authorisation that the authorised sign may be placed only to indicate the effect of a corresponding Traffic Regulation Order; and
4. directs, without prejudice to any statutory provision to the like effect, that it is a condition of this authorisation that the placing of the authorised sign at or near the said site shall continue to have effect only until such day as may be appointed by one month’s notice given by the Secretary of State in writing to the traffic authority for the removal or alteration of the authorised sign and the authorised marking and on that day the said authorisation shall, without prejudice to the giving of any further authorisation or direction, cease to have effect.



Department  
for Transport


GT50/062/0010

The provisions of Regulations 12, 18 and 19 of the 2002 Regulations shall apply to the authorised sign in the same manner as they apply to the sign shown in diagram 660.6 in Schedule 2 to those Regulations.


This authorisation is issued in addition to the one dated 26 May 2010 under reference GT46/2/219 (Pt 6)-2


Dated 22 November ..... 2012

Signed by authority of the Secretary of State

 

.....  
A Delegated Official of the Department for Transport

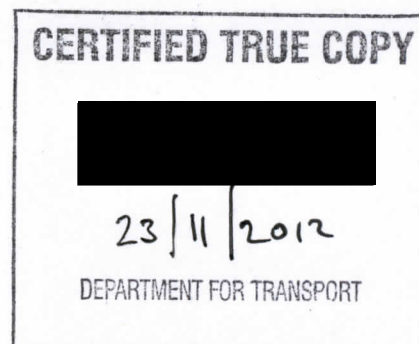

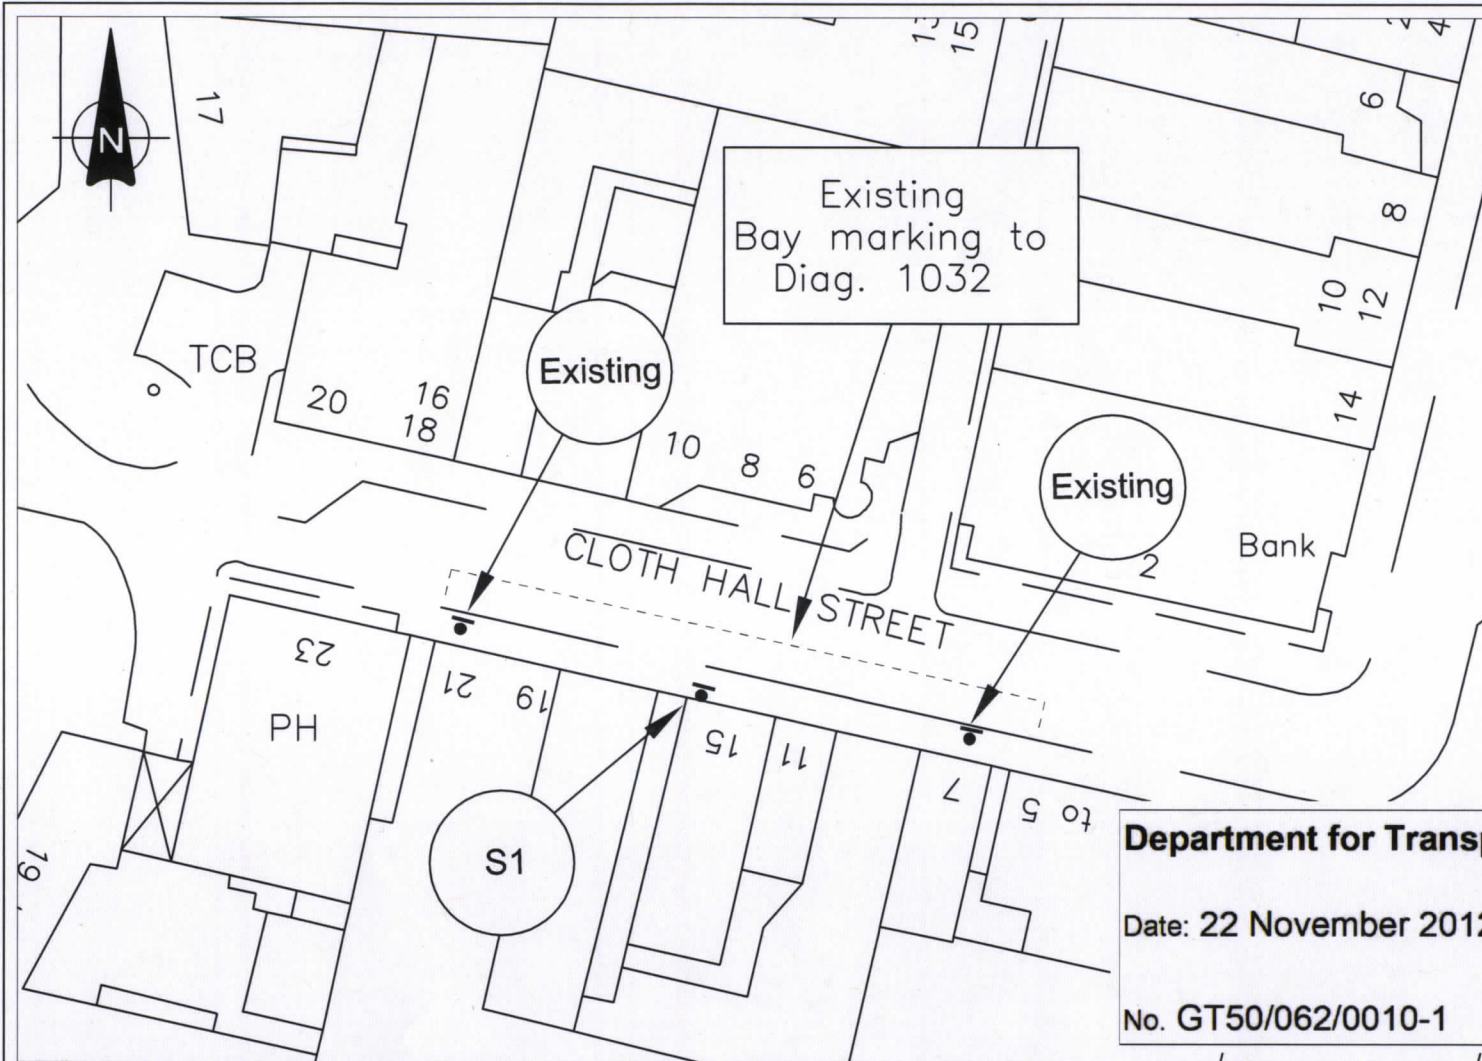

**NOTES:**

1. All dimensions in millimetres unless otherwise stated.
2. All traffic sign plates to have a min. clearance of 500mm between edge of plate and edge of carriageway.
3. All traffic sign plates to have a min. mounting height of 2100mm.
4. All traffic sign plates to conform to the Traffic Sign Regulations and General Directions 2002.

**KEY TO NEW SIGNS:**

- S1 Provide & erect new sign as shown facing parallel to the kerb.



Scheme Ref.	Cloth Hall Street	
Sign Reference	HP000	X-height 30.0
Letter colour	BLACK	SIGN FACE
Background	WHITE	Width 300mm
Border	BLACK	Height 570mm
Material	Class Ref 2 (22886-1:2008)eq.m	

upon the 2010 Ordnance Survey Mapping with the permission of the Controller of Her Majesty's Stationery Office. Crown copyright. Unauthorized reproduction infringes Crown copyright and may lead to prosecution or civil proceedings.

Kirklees Metropolitan Council, Licence Number: 100019241.  
Date: 2010

**Department for Transport**

Date: 22 November 2012

No. GT50/062/0010-1

Copyright © 2007, Kirklees Metropolitan Council, Highways and Transportation.

	<p>Project</p> <p>Decriminalised Parking Enforcement Traffic Regulation Huddersfield Area (Consolidation) Order 2006</p>	<p>Scale</p> <p>1:500 (A4)</p>		
	<p>Title</p> <p>Cloth Hall Street, Huddersfield Special Authorisation Additional Disabled Badge Holder / Loading Sign</p>	<p>Drawn</p> <p>Joe</p>	<p>Checked</p>	
<p>Highways &amp; Transportation</p> <p>Flint Street, Fartown Huddersfield, HD1 6LG</p>		<p>Section</p> <p>Highway Safety</p>	<p>Date</p> <p>4/9/12</p>	
		<p>Drawing No. TF/23/200/332b</p>		



Scheme Ref.			
Sign	Ref. 1	x-height	20.0
Letter colour	BLACK	SIGN FACE	
Background	WHITE	Width	320mm
Border	BLACK	Height	560mm
Material	Class RA1 (12899-1:2007)	Area	0.18sq.m

**Department for Transport**

**Date: 22 November 2012**

**No. GT50/062/0010-2**