



**ROAD TRAFFIC REGULATION ACT 1984 – SECTIONS 64 AND 65
AUTHORISATION OF TRAFFIC SIGNS AND SPECIAL DIRECTIONS**

The Secretary of State for Transport, in exercise of his powers under Sections 64 and 65 of the Road Traffic Regulation Act 1984 and of all other powers enabling him in that behalf, for the purpose of assisting in the free flow of vehicular traffic at junctions in the London Borough of Hammersmith and Fulham, hereby

1. authorises the placing of traffic signs consisting of a road marking (hereinafter referred to as “the authorised marking”) conforming as to size, colour and character with that shown in diagram 1044 in Schedule 6 to the Traffic Signs Regulations 2002 (Part I of SI 2002/3113, “the 2002 Regulations”), at the location shown on the attached plan numbered GT50/081/0018-1 save that the overall size and shape of the authorised marking shall be as shown referenced in the said plan; and
2. directs, without prejudice to any statutory provision to the like effect, that it is a condition of this authorisation that the placing of the authorised marking at or near the said site shall continue to have effect only until such day as may be appointed by one month’s notice given by the Secretary of State in writing to the traffic authority for the removal or alteration of the authorised marking and on that day the said authorisation shall, without prejudice to the giving of any further authorisation or direction, cease to have effect.

Section 36 of the Road Traffic Act 1988 shall apply to the authorised marking as it applies to the marking shown in diagram 1044 in Schedule 6 to the 2002 Regulations.



Department
for Transport

GT50/081/0018


The provisions of Regulations 12 and 31 of the 2002 Regulations shall apply to the authorised marking in the same manner as they apply to the marking shown in diagram 1044 in Schedule 6 to those Regulations.


Dated 24 October 2012

Signed by authority of the Secretary of State

[Redacted signature]

A Delegated Official of the Department for Transport

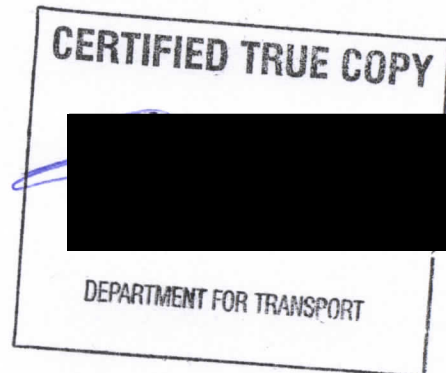

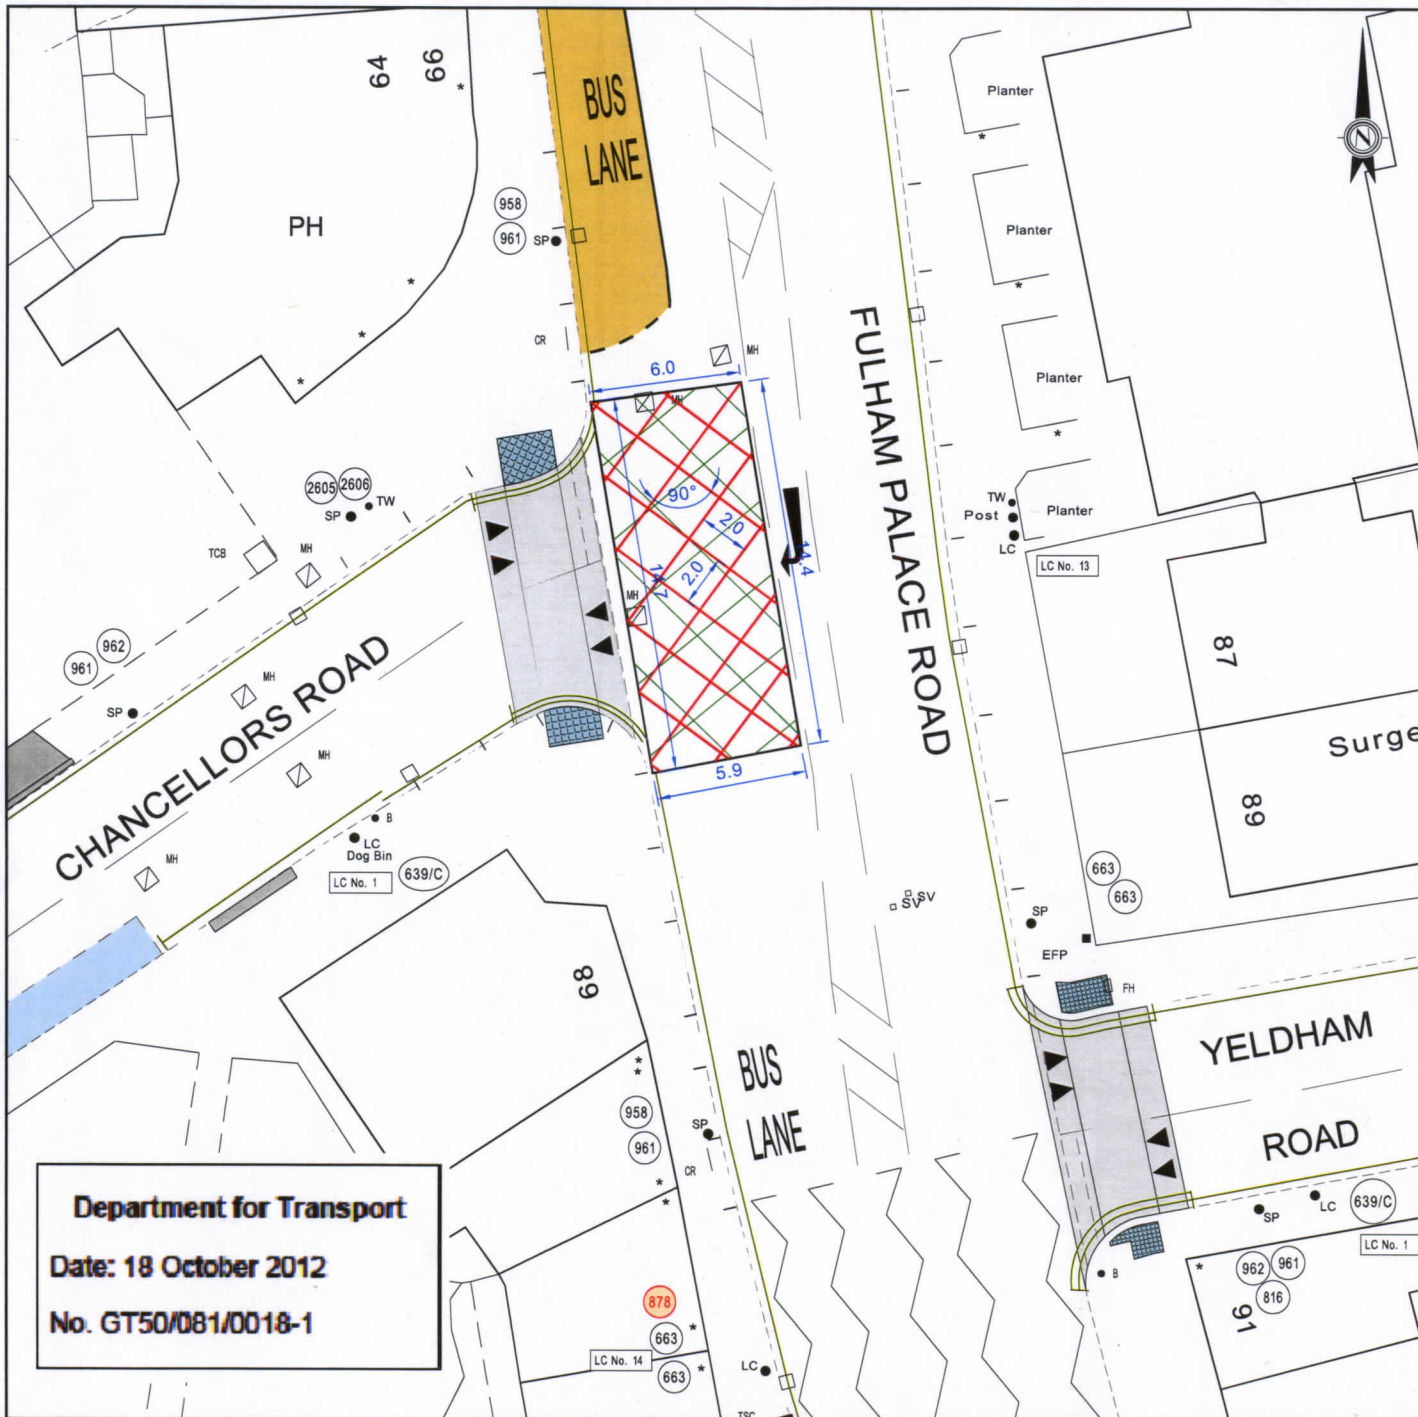

Department for Transport
Date: 18 October 2012
No. GT50/081/0018-1

KEY

- PARKING BAY (SHARED USE)
- PARKING BAY (LIMITED TIME, SHARED USE)
- PARKING BAY (LIMITED TIME, PAY & DISPLAY ONLY)
- PARKING BAY (PERMIT HOLDERS ONLY)
- DOCTORS/DISABLED/PLDMAT PARKING BAY
- LOADING BAY
- SINGLE YELLOW LINE & TERMINAL
- DOUBLE YELLOW LINE & TERMINAL
- POLICE FLAP SIGN (FOR FOOTBALL MATCHES)
- TRAFFIC SIGN
- ILLUMINATED SIGN
- DISABLED PARKING BAY SIGN
- PARKING PLACE SIGN "LEFT & RIGHT"
- PARKING PLACE SIGN "PAY HERE AT METER"
- PARKING PLACE SIGN "OPPOSITE"
- PARKING PLACE SIGN, NO DIRECTION
- DOCTORS PARKING BAY SIGN
- DIRECTION OF TRAFFIC FLOW (ONE WAY)
- LOADING RESTRICTION SLIPS
- CROSSOVER
- DROPPED KERB
- TACTILE PAVING
- AUTOMATIC PUBLIC CONVENIENCE
- BELUSOR BEACON
- ISOLAND
- CATV
- CABLE TV (UPSTANDING)
- CCTV
- CCTV CAMERA
- FIRE HYDRANT
- GATEWAY/DOORWAY
- GUARD RAILING
- GULLY
- ILLUMINATED BOLLARD
- LAMP COLUMN
- LETTER BOX
- LITTER BIN
- MANKOLE
- PEDESTRIAN DEMAND UNIT
- ROAD BOLLARD
- SEWER VENT (UPSTANDING)
- SEWER VENT
- SIGN POST
- STREET NAME PLATE
- COLLAPSIBLE SIGN BOLLARD
- TELEGRAPHY POLE
- TELEPHONE CALL BOX
- TELE. COMB. BOX (UPSTANDING)
- THAMES WATER BOLLARD
- TICKET MACHINE
- TRAFFIC LIGHTS
- TRAFFIC SIGNAL BOX (UPSTANDING)
- CABINET - UNKNOWN SERVICE
- TREE
- SPEED DUSHION (NUMBER DEPENDENT ON ROAD WIDTH)
- RAISED ENTRY TREATMENT
- BUS SHELTER
- BUS STOP/BUS LANE

DESIGN KEY

- EXISTING BOX JUNCTION LINE MARKINGS
- PROPOSED BOX JUNCTION LINE MARKINGS
- EXISTING BOX JUNCTION LINE MARKINGS TO BE REMOVED

TRAFFIC ENFORCEMENT CAMERAS

NOTES
 ALL DIMENSIONS ARE IN METRES

Designed and created by the Land & Asset Survey Team using CAD & GIS software. This drawing is Copyright.
 © Crown copyright and database rights
 2012 Ordnance Survey Licence No. LA10019223

Revisions

Notes	Date	Rev.	Init.
Surveyed detail added and box junction re-designed	Aug. '12	A	CEP

	init.	date
surveyed		
levelled		
designed		
drawn / traced	CEP	July '12
checked	NA	Aug. '12
approved	HOR	Aug. '12

scale 1 : 200 Original Sheet Size A3

HAMMERSMITH & FULHAM COUNCIL

TRANSPORT & TECHNICAL SERVICES

TOWN HALL, KING STREET
 LONDON, W6 9JU
 Telephone 020 8748 3020

PROJECT

REVIEW OF BOX JUNCTIONS

FULHAM PALACE ROAD JUNCTION WITH CHANCELLORS ROAD

BX 26

PROPOSED DESIGN

Drawing Status: -

DWG No. 86406/8/26	rev. A
-----------------------	-----------