



ROAD TRAFFIC REGULATION ACT 1984 - SECTIONS 64 AND 65
AUTHORISATION OF TRAFFIC SIGNS AND SPECIAL DIRECTIONS

The Secretary of State for Transport, in exercise of his powers under Sections 64 and 65 of the Road Traffic Regulation Act 1984, and of all other powers enabling him in that behalf, for the purpose of purpose of informing road users of the conditions of use of a bus gate in Quay Street, Bristol, hereby:-

1. authorises the erection at the site marked "Sign A" on the attached plan numbered GT50/015/0016-1 of a traffic sign (hereinafter referred to as "the authorised sign A") conforming as to size, colour and character with that referenced "A" on the attached set of drawings numbered GT50/015/0016-2; and
2. authorises the erection at the sites marked "Sign B" on the said plan of a traffic sign (hereinafter referred to as "the authorised sign B") conforming as to size colour and character with that shown on the attached drawing numbered NP953B; and
3. authorises the placing at the site shown schematically on the said plan of a traffic sign consisting of a road marking (hereinafter referred to as "the authorised marking") confirming as to size and character with that shown on Page 2 of the said set of drawings and as to colour with that shown at diagram 1048.4 in Schedule 6 to the Traffic Signs Regulations 2002 (Part I of SI 2002/3113, "the 2002 Regulations"); and
4. directs that the authorised sign B shall only be used with the plate shown in diagram 953.2 in Schedule 5 to the 2002 Regulations; and
5. directs that it is a condition of this authorisation that the authorised signs A and B and the authorised marking may be placed only to indicate the effect of a corresponding Traffic Regulation Order; and



Department
for Transport

GT50/015/0016

6. directs, without prejudice to any statutory provisions to the like effect, that it is a condition of this authorisation that the placing of the authorised signs A and B and the authorised marking at or near the said sites shall continue to have effect only until such day as may be appointed by one month's notice given by the Secretary of State in writing to the traffic authority for the removal or alteration of the authorised signs A and B and the authorised marking and on that day the said authorisation shall, without prejudice to the giving of any further authorisation or direction, cease to have effect.

The provisions of Regulations 12, 18 and 19 of the 2002 Regulations shall apply to the authorised sign A in the same manner as they apply to the sign shown in diagram 2108 in Schedule 7 to the 2002 Regulations.

The provisions of Regulations 12, 18 and 19 of the 2002 Regulations shall apply to the authorised sign B in the same manner as they apply to the sign shown in diagram 953 in Schedule 5 to those Regulations.

The provisions of Regulations 12 and 31 of the 2002 Regulations shall apply to the authorised marking in the same manner as they apply to the road marking to diagram 1048.4 in Schedule 6 to those Regulations.


This authorisation replaces the one issued 21 June 2011 under reference GT50/15/0004 which is hereby revoked.

Dated 24 May 2013

Signed by authority of the Secretary of State

[Redacted signature]

A Delegated Official of the Department of Transport

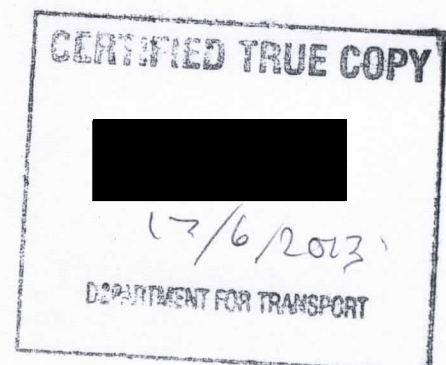



Scheme Ref. DC0490			
Sign	Ref. A	x-height	75.0
Letter colour	BLACK	SIGN FACE	
Background	WHITE	Width	1235mm
Border	BLACK	Height	1525mm
Material	Class RA2 (12899-1:2007)	Area	1.88sq.m

Department for Transport

Date: 22 May 2013

No. GT50/015/0016-2



**BRISTOL
ENGINEERING
CONSULTANCY**

Brunel House, St Georges Road, Bristol BS1 5UY

Tel: 0117 9222000 Fax: 0117 9223765
E-mail: engineering.consultancy@bristol.gov.uk

This map is reproduced from Ordnance Survey material with permission of Ordnance Survey on behalf of the Controller of Her Majesty's Stationary Office (c) Crown copyright. Unauthorised reproductions infringe Crown copyright and may lead to prosecution or civil proceedings. Bristol City Council. Licence No. 100023406.

B	14.05.13	Added 'tip' to bus route arm	SDK
A	08.05.13	Changed "sign ref" value	SDK
Rev.	Date	Description	By

Project

Bus Lanes Survey

Title

**Advance direction sign
incorporating sign NP953B
Quay Street**

Client

Alan Berridge, Traffic Management

Project Manager

Mike McNamara

Telephone Number

0117 92 23124

Drawn by

SDK

Date Drawn

May 2013

Scale

1mm:1sw

Checked by

Date Issued

3rd May 2013

Issued by


SDK

STATUS

☐ Preliminary ☐ Tender ☐ Construction ☐ As Built

DRAWING NUMBER

Project Number	Drawing	Revision
DC0490	- 596	- B

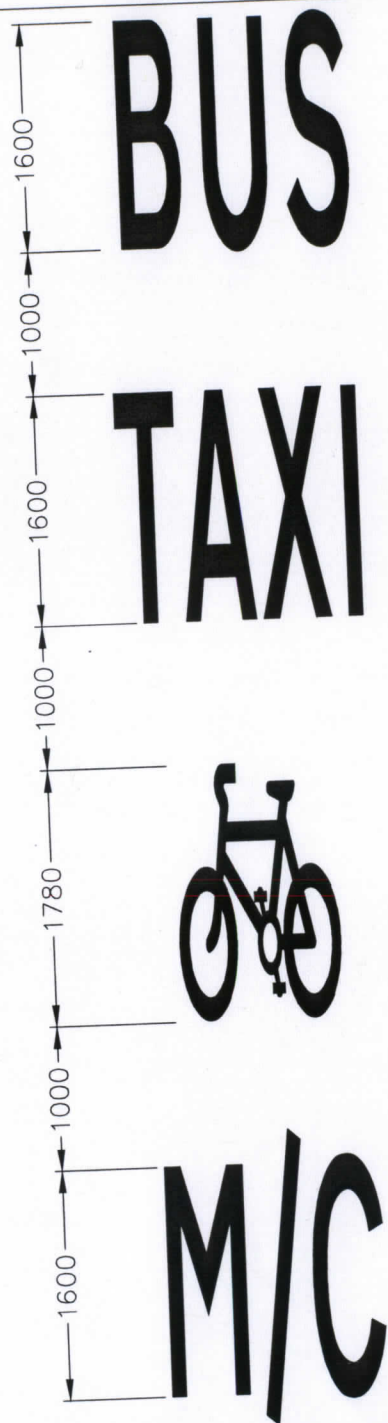

BRISTOL ENGINEERING CONSULTANCY

Brunel House, St Georges Road, Bristol BS1 5UY

Tel: 0117 9222000 Fax: 0117 9223765
E-mail: engineering.consultancy@bristol.gov.uk

This map is reproduced from Ordnance Survey material with permission of Ordnance Survey on behalf of the Controller of Her Majesty's Stationary Office (c) Crown copyright. Unauthorised reproductions infringe Crown copyright and may lead to prosecution or civil proceedings. Bristol City Council. Licence No. 100023406.

A	14.05.13	Changed from standard to non-prescribed	SDK
Rev.	Date	Description	By

Project

Bus Lanes Survey

Title

**Road Marking - Non-prescribed
variant of Diag 1048.4
Quay Street**

Client

Alan Berridge, Traffic Management

Project Manager

Mike McNamara

Telephone Number

0117 92 23124

Drawn by

HMD

Date Drawn

Aug 2012

Scale

1:500 @ A4

Checked by

Date Issued

14th May 2013

Issued by

SDK

STATUS

☐ Preliminary ☐ Tender ☐ Construction ☐ As Built

DRAWING NUMBER

Project Number	Drawing	Revision
DC0490	- 595	- A