




**ROAD TRAFFIC REGULATION ACT 1984 – SECTIONS 64 AND 65
SPECIAL APPROVAL**

The Secretary of State for Transport, in exercise of his powers under Sections 64 and 65 of the Road Traffic Regulation Act 1984, and of all other powers enabling him in that behalf, and by virtue of Direction 7(3) of the Traffic Signs General Directions 2002 (Part II of SI 2002/3113), hereby:-


1. approves the erection at or within 5 metres of the sites indicated on the attached plan numbered GT50/152/0013-1 of the traffic sign shown in diagram 616 in Schedule 2 to the Traffic Signs Regulations 2002 (Part I of SI 2002/3113); and
2. directs, without prejudice to any statutory provision to the like effect, that it is a condition of this approval that the erection of the said sign at the said sites shall continue to have effect only until such day as may be appointed by one month's notice given by the Secretary of State in writing to the traffic authority for the removal or alteration of the said sign and on that day the said approval shall, without prejudice to the giving of any further approval, cease to have effect.


Dated 3 December 2012

Signed by authority of the Secretary of State

 .....


A Delegated Official of the Department for Transport

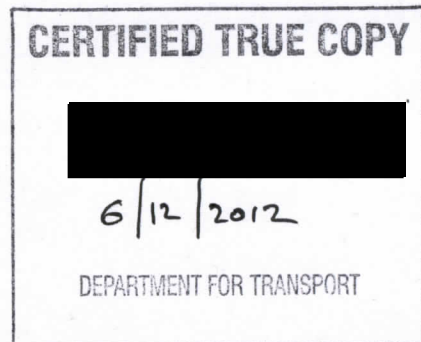

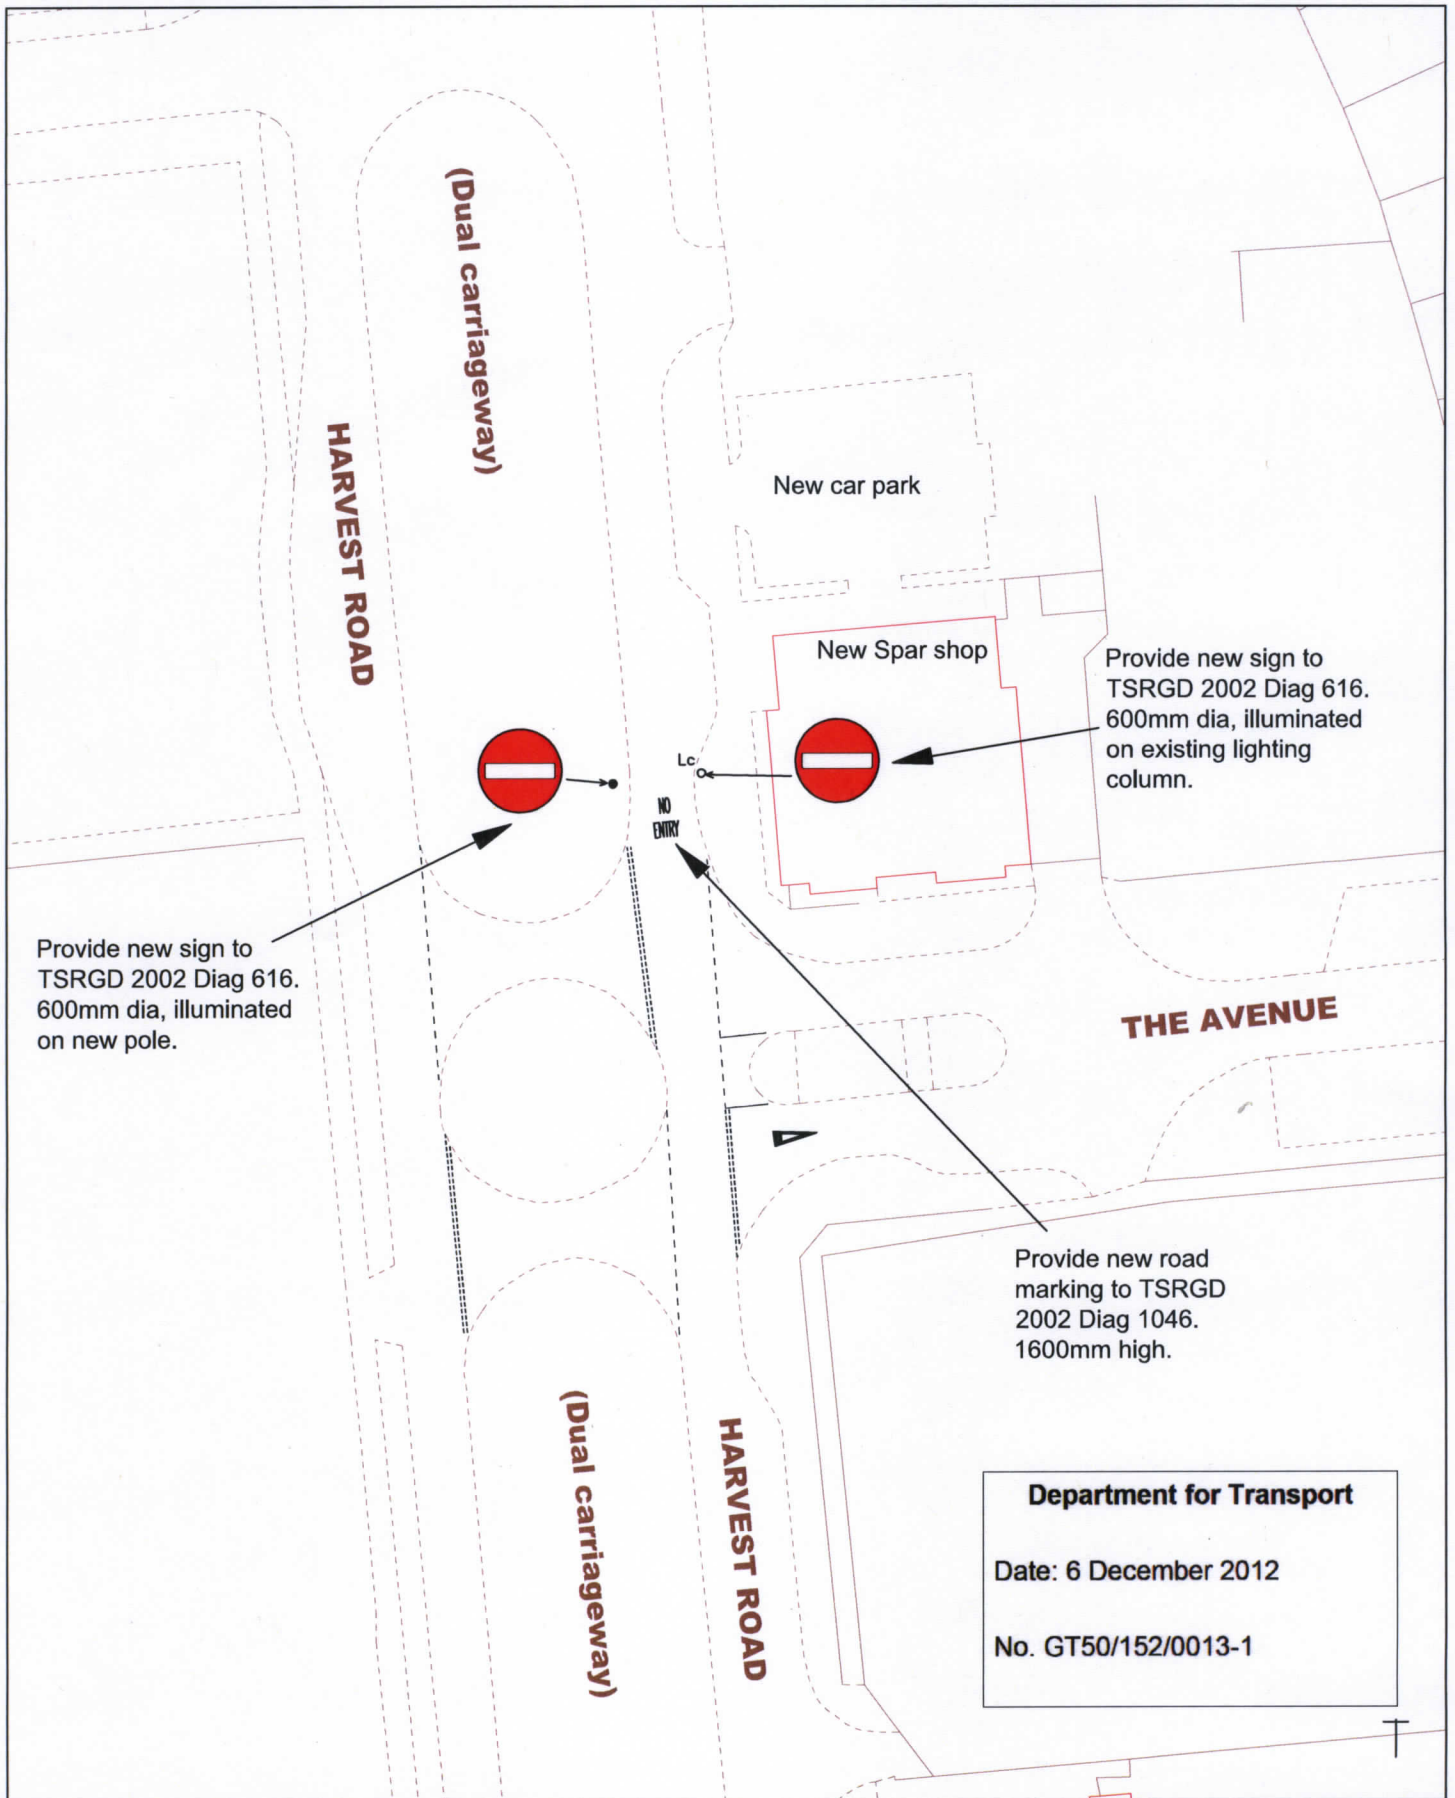

SERVICE MANAGER HIGHWAYS

Irfan Choudry, B.Sc, C.Eng, M.I.C.E.
Sandwell Council House, Freeth Street,
PO Box 2374, Oldbury, B69 3DE.
Tel: 0845 3521857
E-mail: highways@sandwell.gov.uk

**HARVEST ROAD, ROWLEY REGIS
PROPOSED NO ENTRY SIGNS AND
ROAD MARKING**

© Crown Copyright. All rights reserved.
Sandwell M.B.C. Licence No 100032119

SCALE	NTS
DATE	SEPT 12
ISSUED BY	IC
DRAWING No	38727 S/4
DRAWN BY	MS