



**ROAD TRAFFIC REGULATION ACT 1984 – SECTIONS 64 AND 65**  
**AUTHORISATION OF TRAFFIC SIGNS AND SPECIAL DIRECTIONS**


The Secretary of State for Transport, in exercise of his powers under Sections 64 and 65 of the Road Traffic Regulation Act 1984, and of all other powers enabling him in that behalf, for the purpose of informing road users of the conditions of use of shared-use disabled and loading bays in Bramhall Lane South in the Metropolitan Borough of Stockport, hereby:-

1. authorises the erection at or within 5 metres of the sites marked schematically on the attached plan numbered GT50/153/0017-1 (figure number 1) of a traffic sign (hereinafter referred to as “the authorised sign”) conforming as to size, colour and character with that shown on the attached drawing numbered GT50/153/0017-2; and
2. directs that, notwithstanding the provisions of Direction 25 of the Traffic Signs General Directions 2002 (Part II of SI 2002/3113), the authorised sign may be used with the road marking shown in diagram 1032 in Schedule 6 to the Traffic Signs Regulations 2002 (Part I of SI 2002/3113, “the 2002 Regulations”); and
3. directs that it is a condition of this authorisation that the authorised sign may be placed only to indicate the effect of a corresponding Traffic Regulation Order; and
4. directs, without prejudice to any statutory provision to the like effect, that it is a condition of this authorisation that the erection of the authorised sign at or near the said sites shall continue to have effect only until such day as may be appointed by one month’s notice given by the Secretary of State in writing to the traffic authority for the alteration of the authorised sign and on that day the said authorisation shall, without prejudice to the giving of any further authorisation or direction, cease to have effect.




The provisions of Regulations 12, 18 and 19 of the 2002 Regulations shall apply to the authorised signs in the same manner as they apply to the sign shown in diagram 660.6 in Schedule 2 to those Regulations.

Dated ..... 15 January ..... 2013

 

.....  
A Delegated Official of the of the Department Transport

**CERTIFIED TRUE COPY**  
  
16 / 1 / 13  
DEPARTMENT FOR TRANSPORT

This map is reproduced from Ordnance Survey material with the permission of Ordnance Survey on behalf of the Controller of Her Majesty's Stationery Office © Crown copyright. Unauthorised reproduction infringes Crown copyright and may lead to prosecution or civil proceedings. Stockport Metropolitan Borough Council 100019571 2012

**Department for Transport**

Date: 8 January 2013


No. GT50/153/0017-1

**1**

**Mon - Sat  
8am - 6pm**

**P** Disabled badge holders or Loading 30 mins


**No restriction at other times**

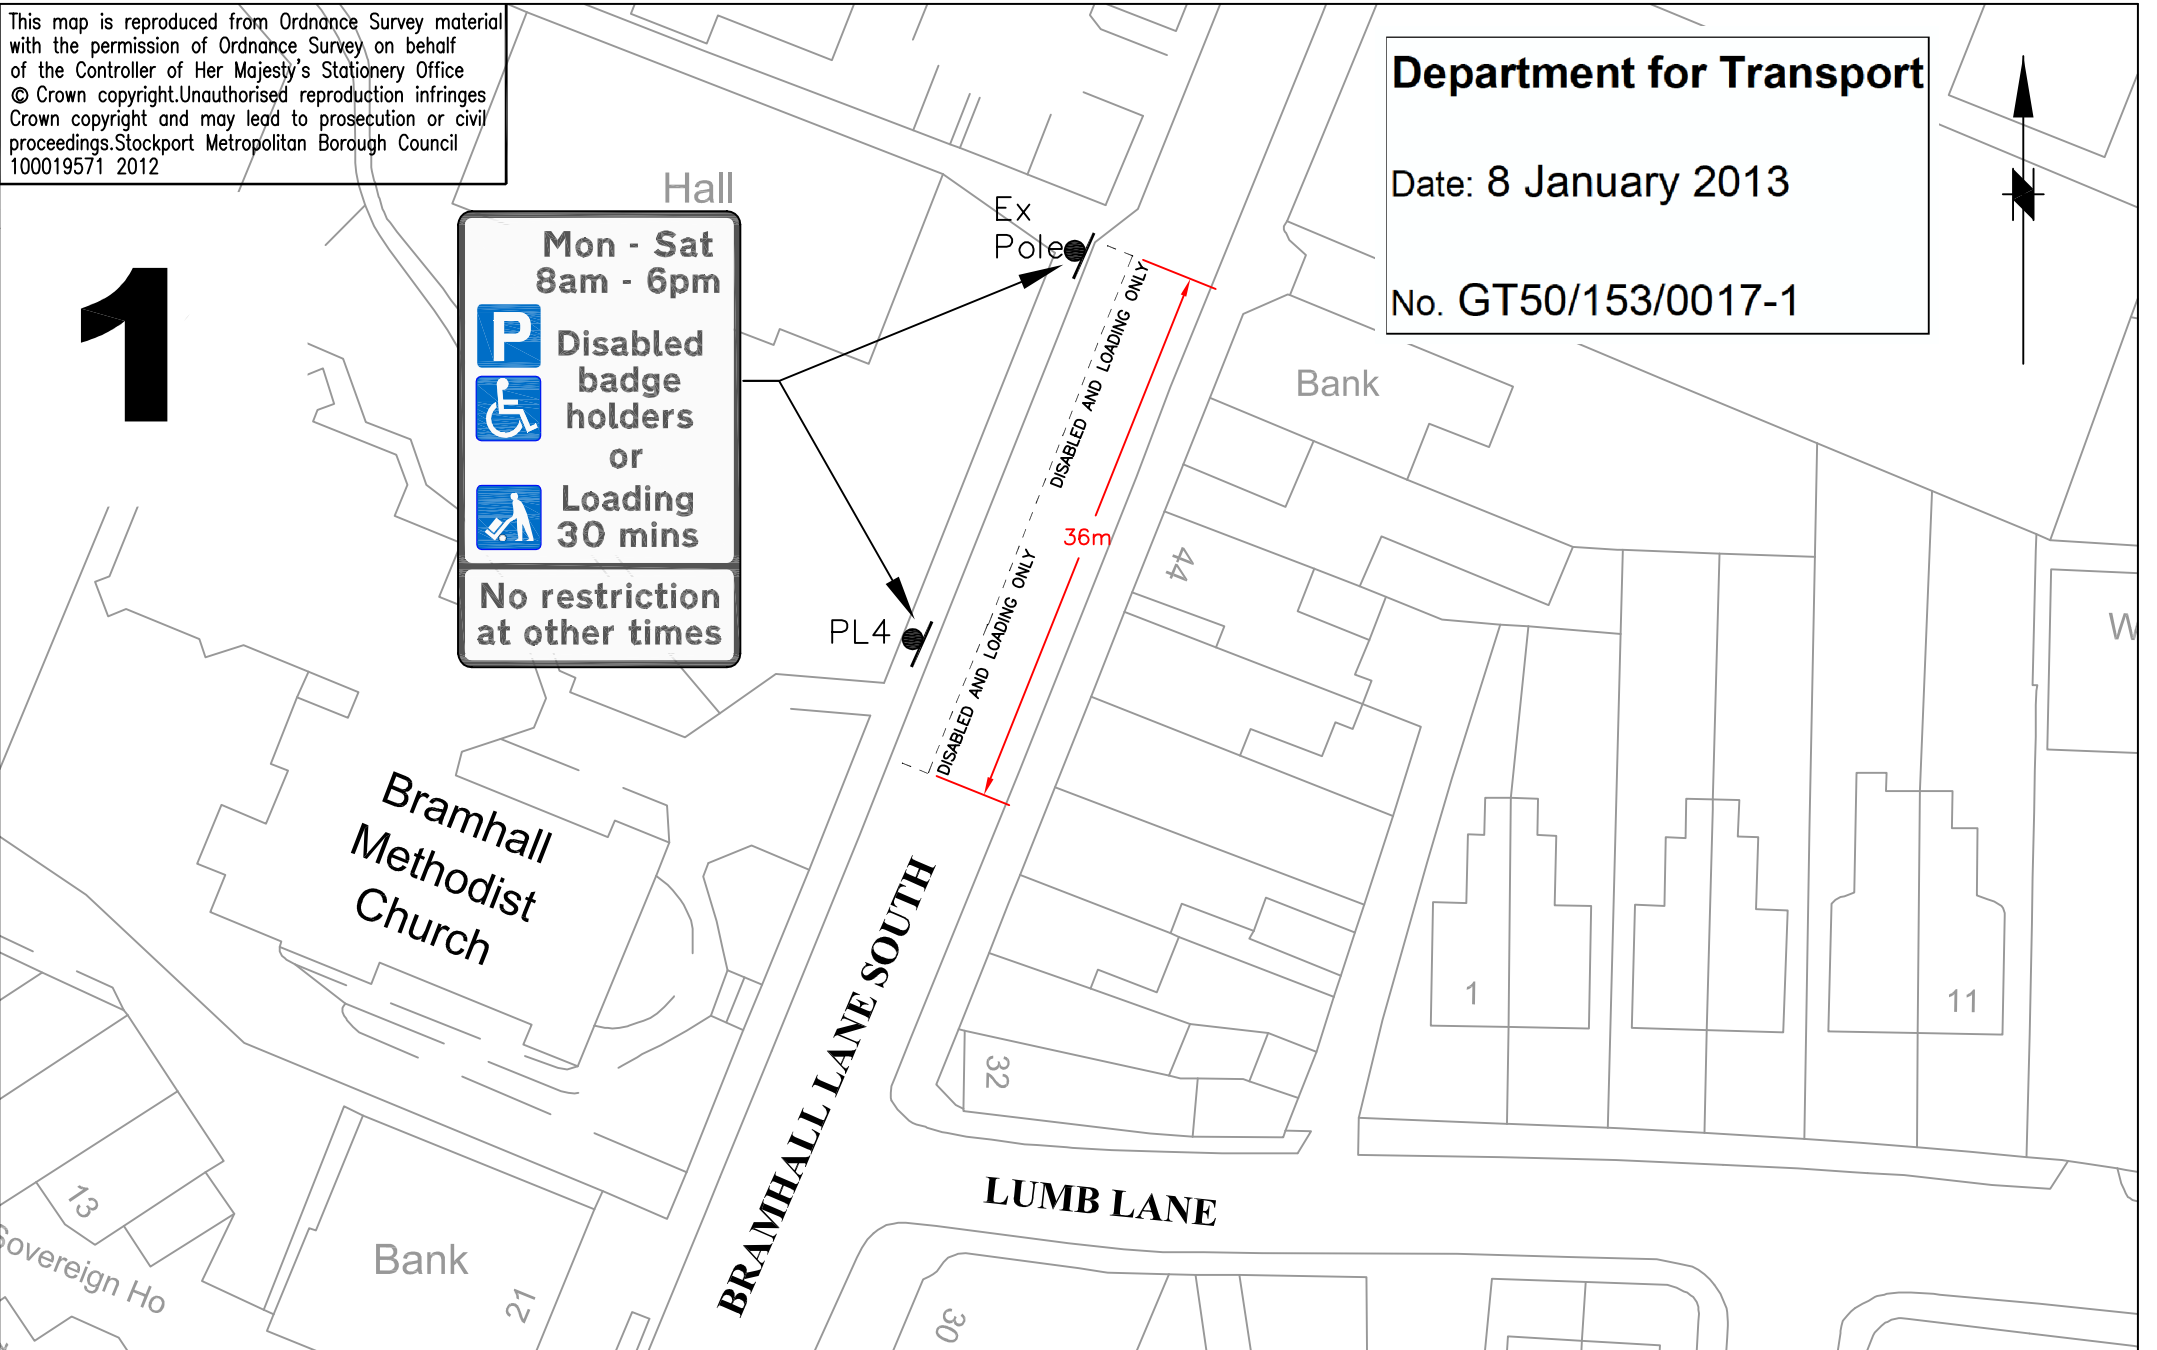

**2**

**P** Disabled badge holders only

**P** Mon - Sat 8 am - 6 pm 30 mins No return within 1 hour

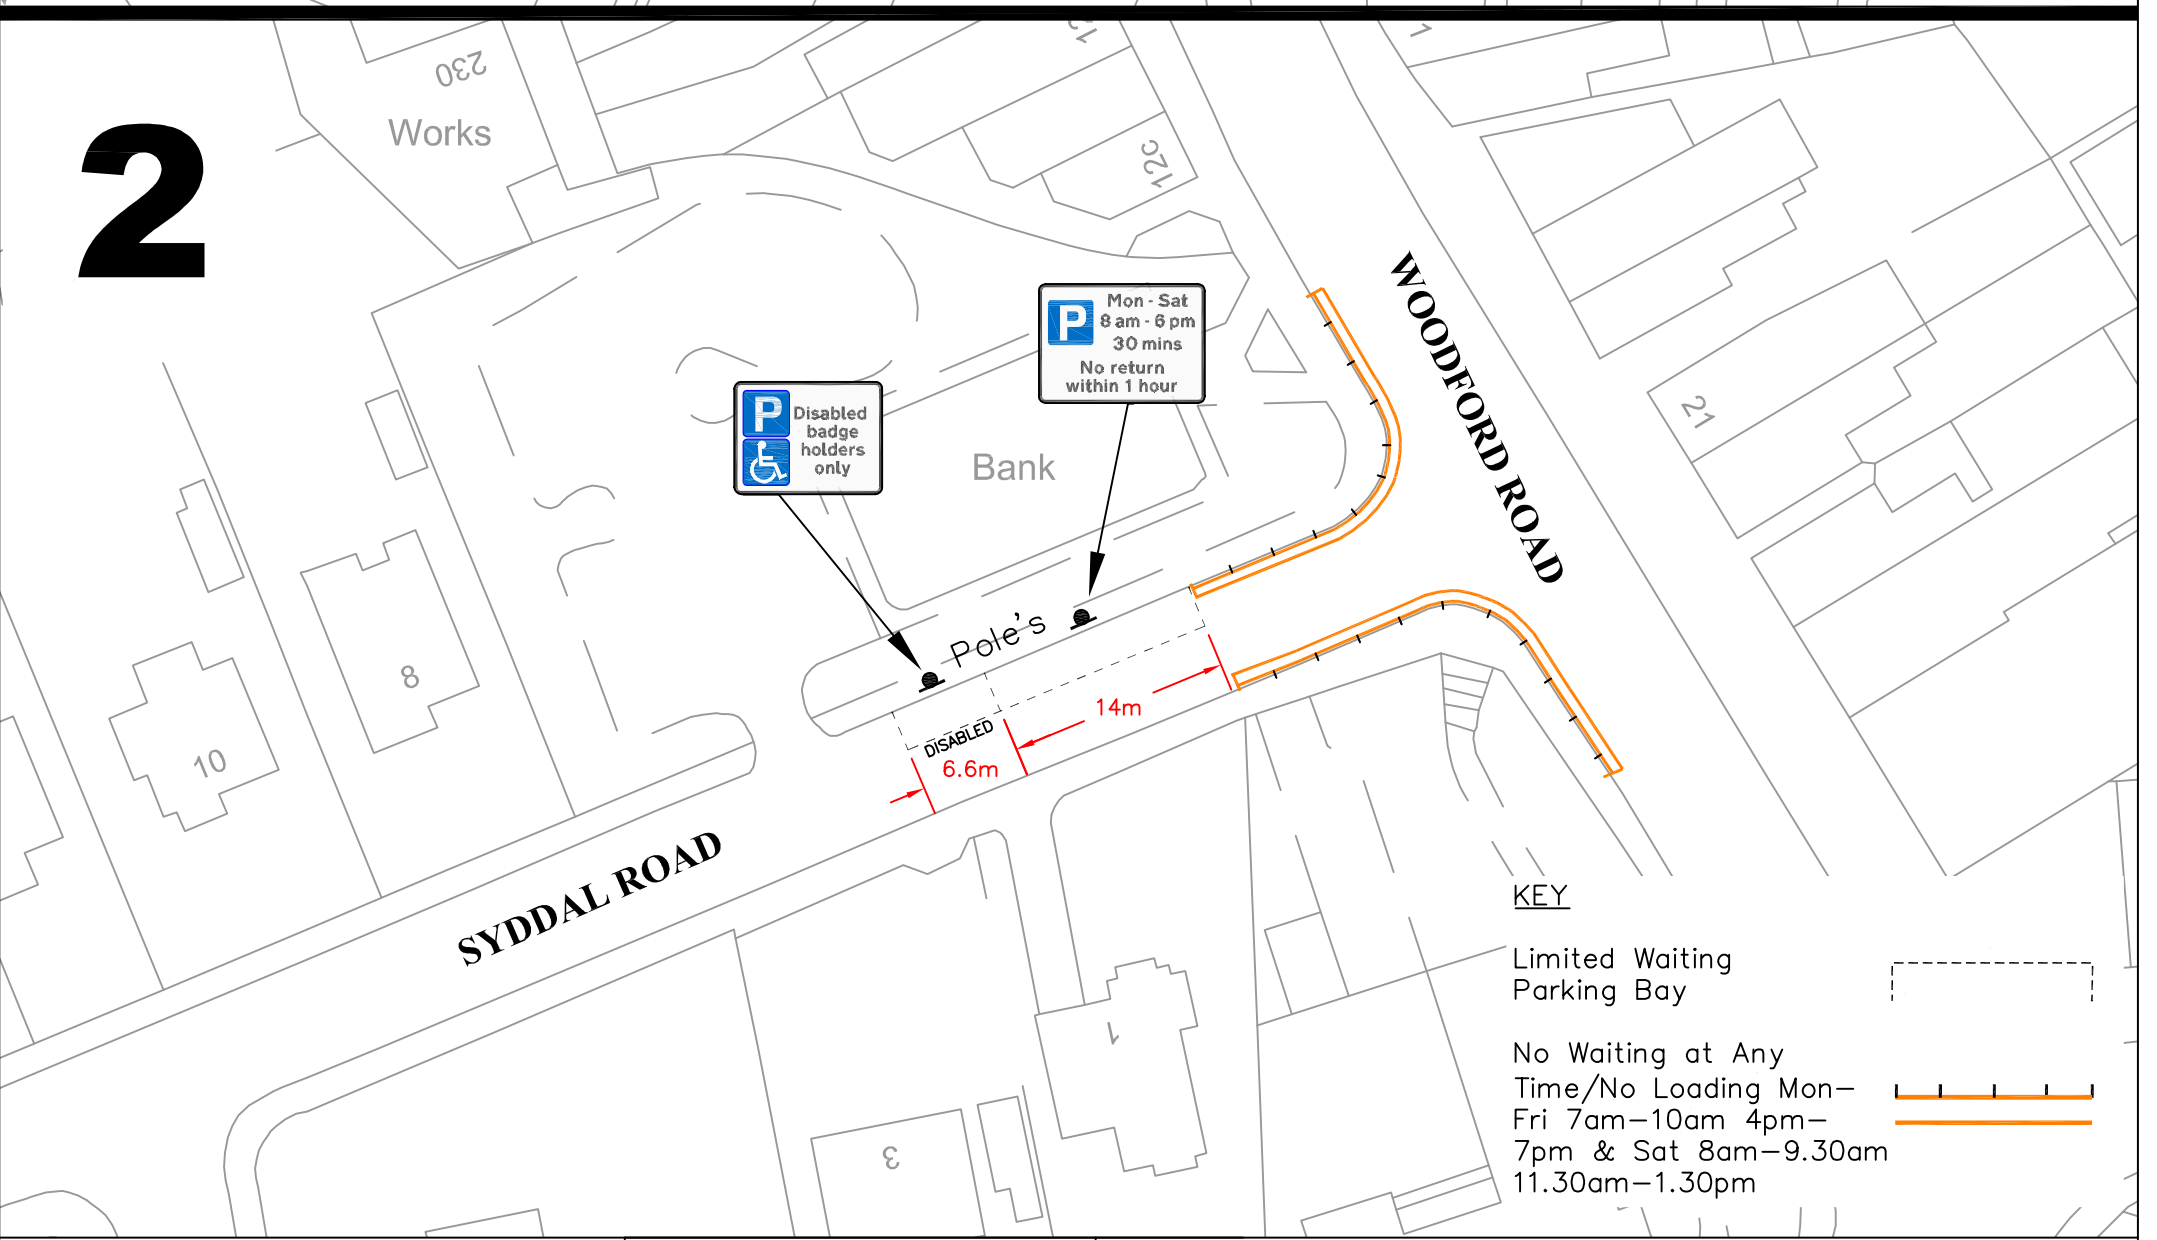

<p><b>STOCKPORT</b> METROPOLITAN BOROUGH COUNCIL TRAFFIC SERVICES STOPFORD HOUSE STOCKPORT SK1 3XE Tel: 0161 474 4809 FAX: 0161 474 4833</p> <p>Stuart Jackson BSc. (Hons) SERVICE DIRECTOR, PLACE MANAGEMENT</p> <p>JOB TITLE <b>Bramhall Lane South &amp; Syddal Road, Bramhall</b></p>	AMENDMENTS				FORM No. NM17/02/P Rev 0				
	DRAWN	CHECKED	DATE	No	AMENDMENT	DRAWN	ENGINEER	CHECKED	APPROVED
						AV	AV	MJ	MJ
						DATE	DATE	DATE	DATE
						10/12	10/12	10/12	10/12
					SCALE	1:500 @ A3		SCG No.	
					DRAWING NUMBER	NM8/4561/3E			Revision
					DRAWING TITLE	<b>Proposed TRO's</b>			

This map is reproduced from Ordnance Survey material with the permission of Ordnance Survey on behalf of the Controller of Her Majesty's Stationery Office © Crown copyright. Unauthorised reproduction infringes Crown copyright and may lead to prosecution or civil proceedings. Stockport Metropolitan Borough Council 100019571 2012



Scheme Ref. 1	
Sign Ref. 1	x-height 20.0
Letter colour BLACK	SIGN FACE
Background WHITE	Width 310mm
Border BLACK	Height 505mm
Material Class Ref 2 (12899-1:2001)	Area 0.16sq.m

**Department for Transport**

Date: 8 January 2013

No. GT50/153/0017-2

SCG JOB No.

JOB TITLE Bramhall Lane South, Bramhall	AMENDMENTS					 <b>STOCKPORT</b> METROPOLITAN BOROUGH COUNCIL <small>TRAFFIC SERVICES          TRAFFIC SERVICES          STOPFORD HOUSE          STOCKPORT SK1 3XE          Tel: 0161 474 4809          Fax: 0161 474 4833</small>	FORM No. NM17/01/L/A4 Rev 0			
	DRAWING TITLE Proposed Disabled/Loading Only Sign	DRAWN	CHECKED	DATE	No		AMENDMENT	Drawn AV	Engineer AV	Checked MJ
						Date 10/12	Date 10/12	Date 10/12	Date 10/12	
						Scale n/a	Drawing No. NM8/4561/Sign Design			Revision 3

Stuart Jackson BSc. (Hons)  
SERVICE DIRECTOR, PLACE MANAGEMENT